




NORTH WALL OF ANNEX

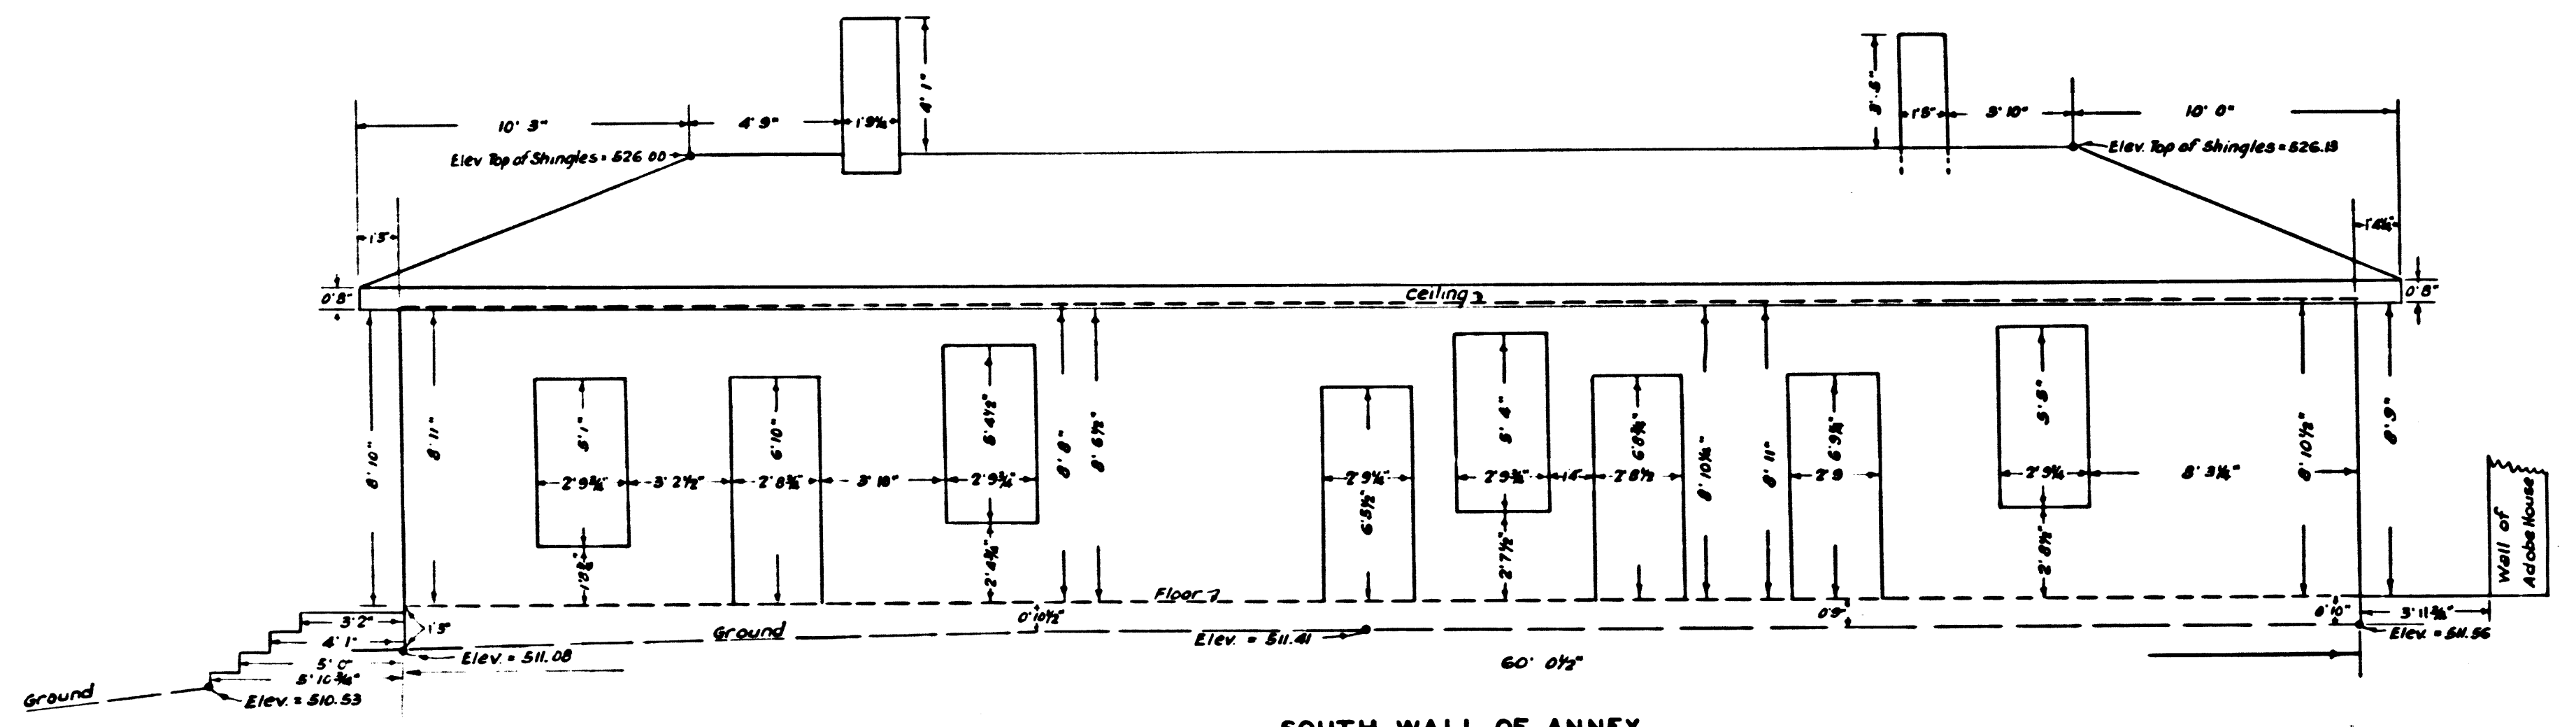


SOUTH WALL OF ANNEX

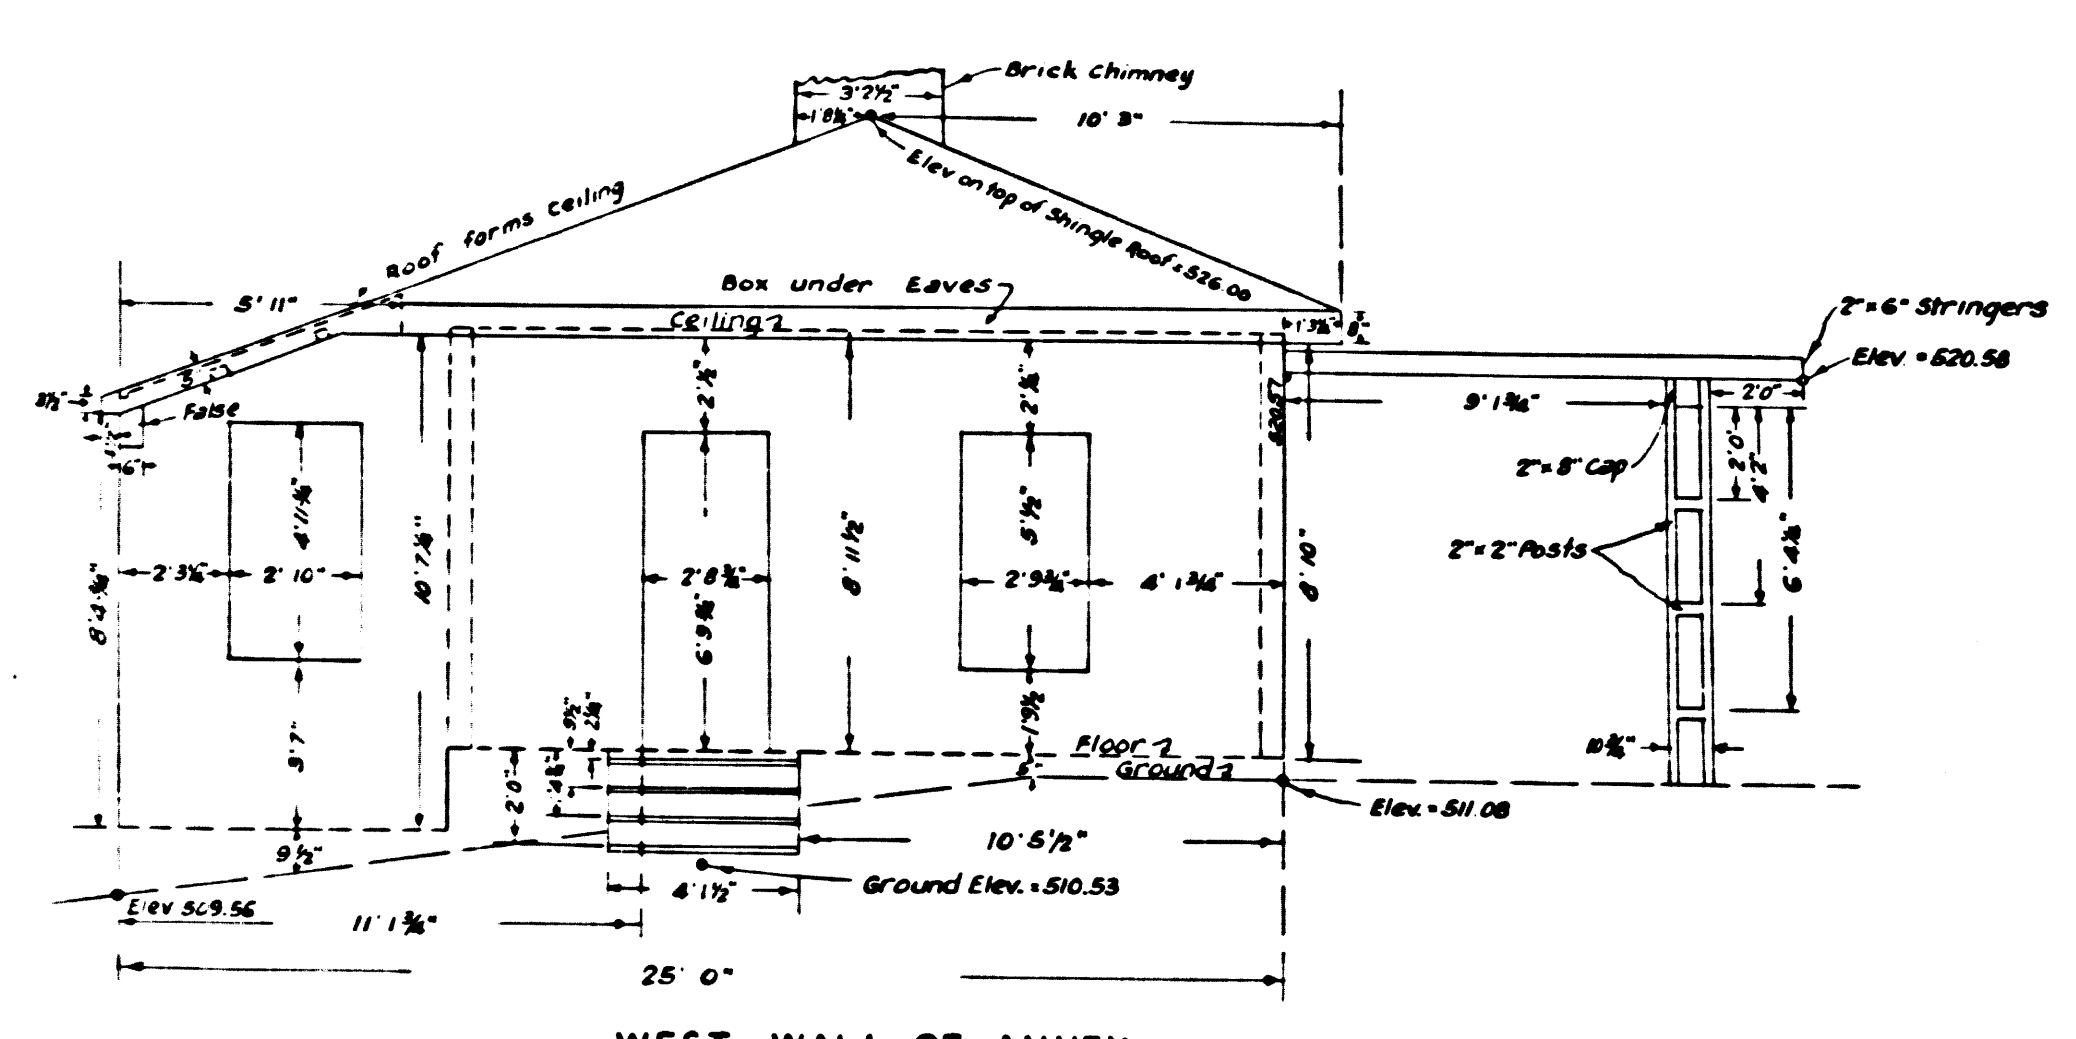

WEST WALL OF ANNEX

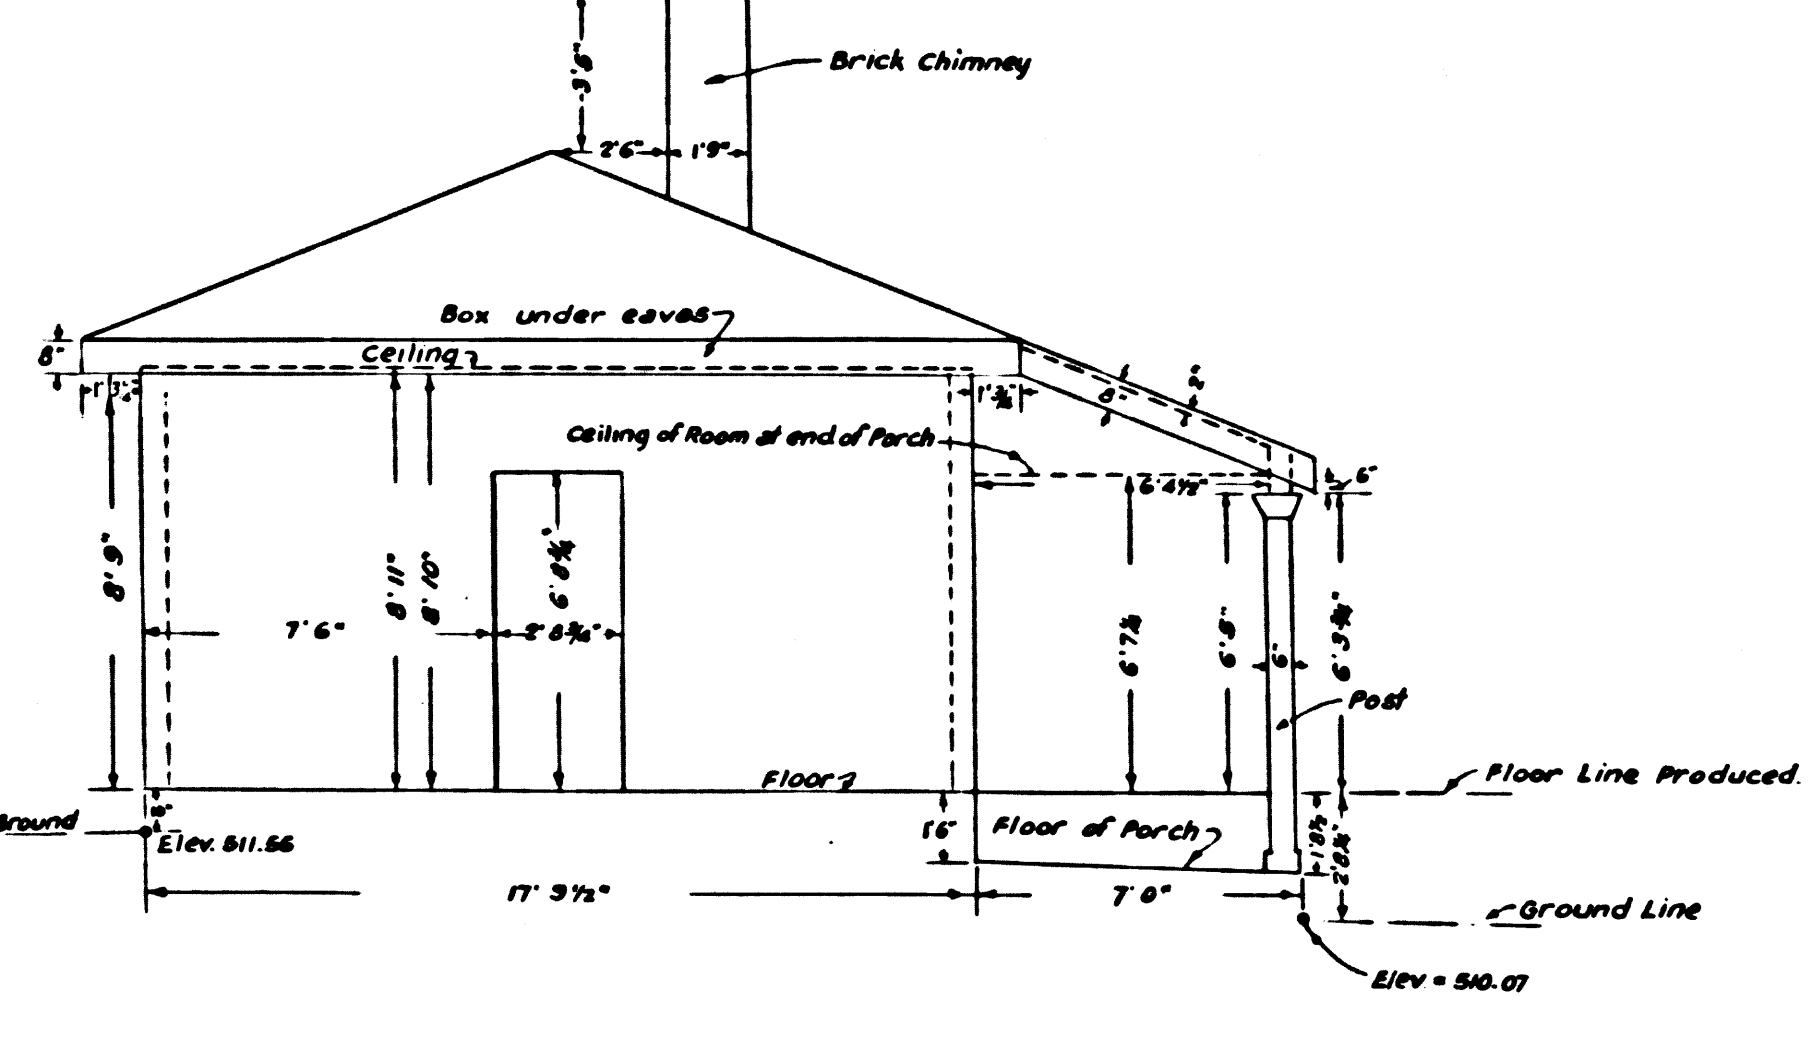


EAST WALL OF ANNEX

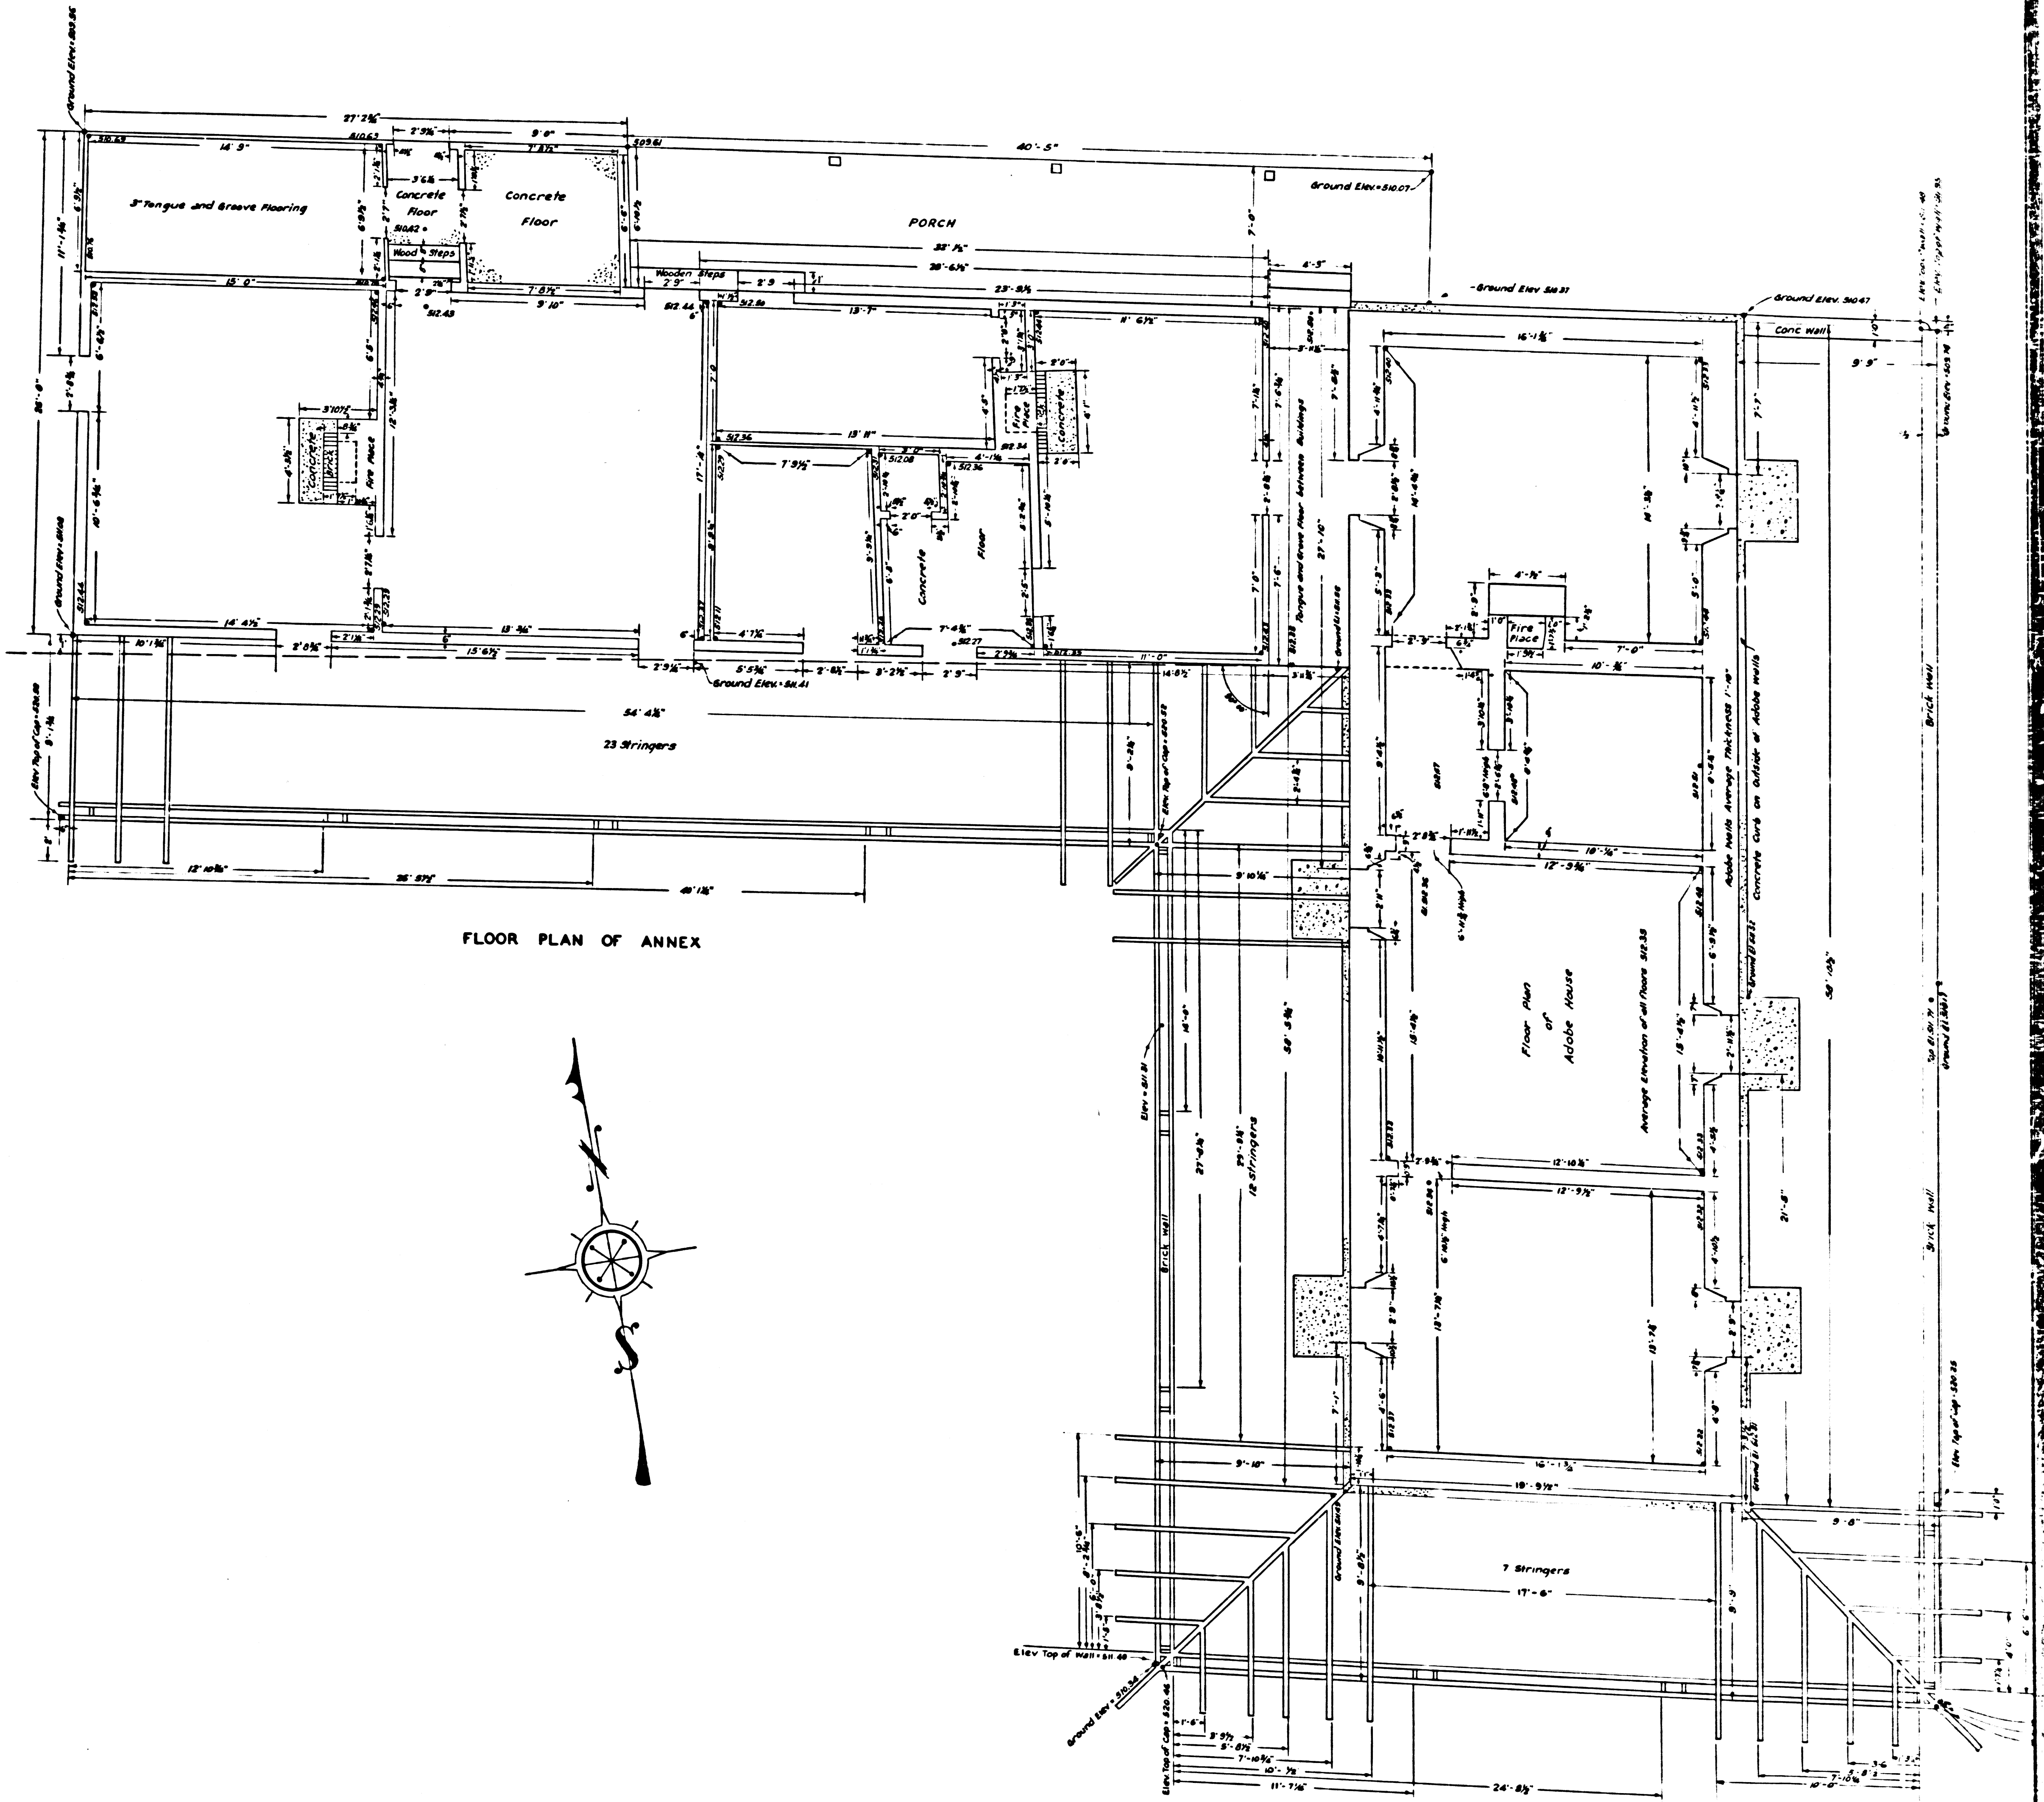


FLOOR PLAN OF ANNEX

FLOOR PLAN OF ADOBE HOUSE


CSB 2186-2
A1 OF A2

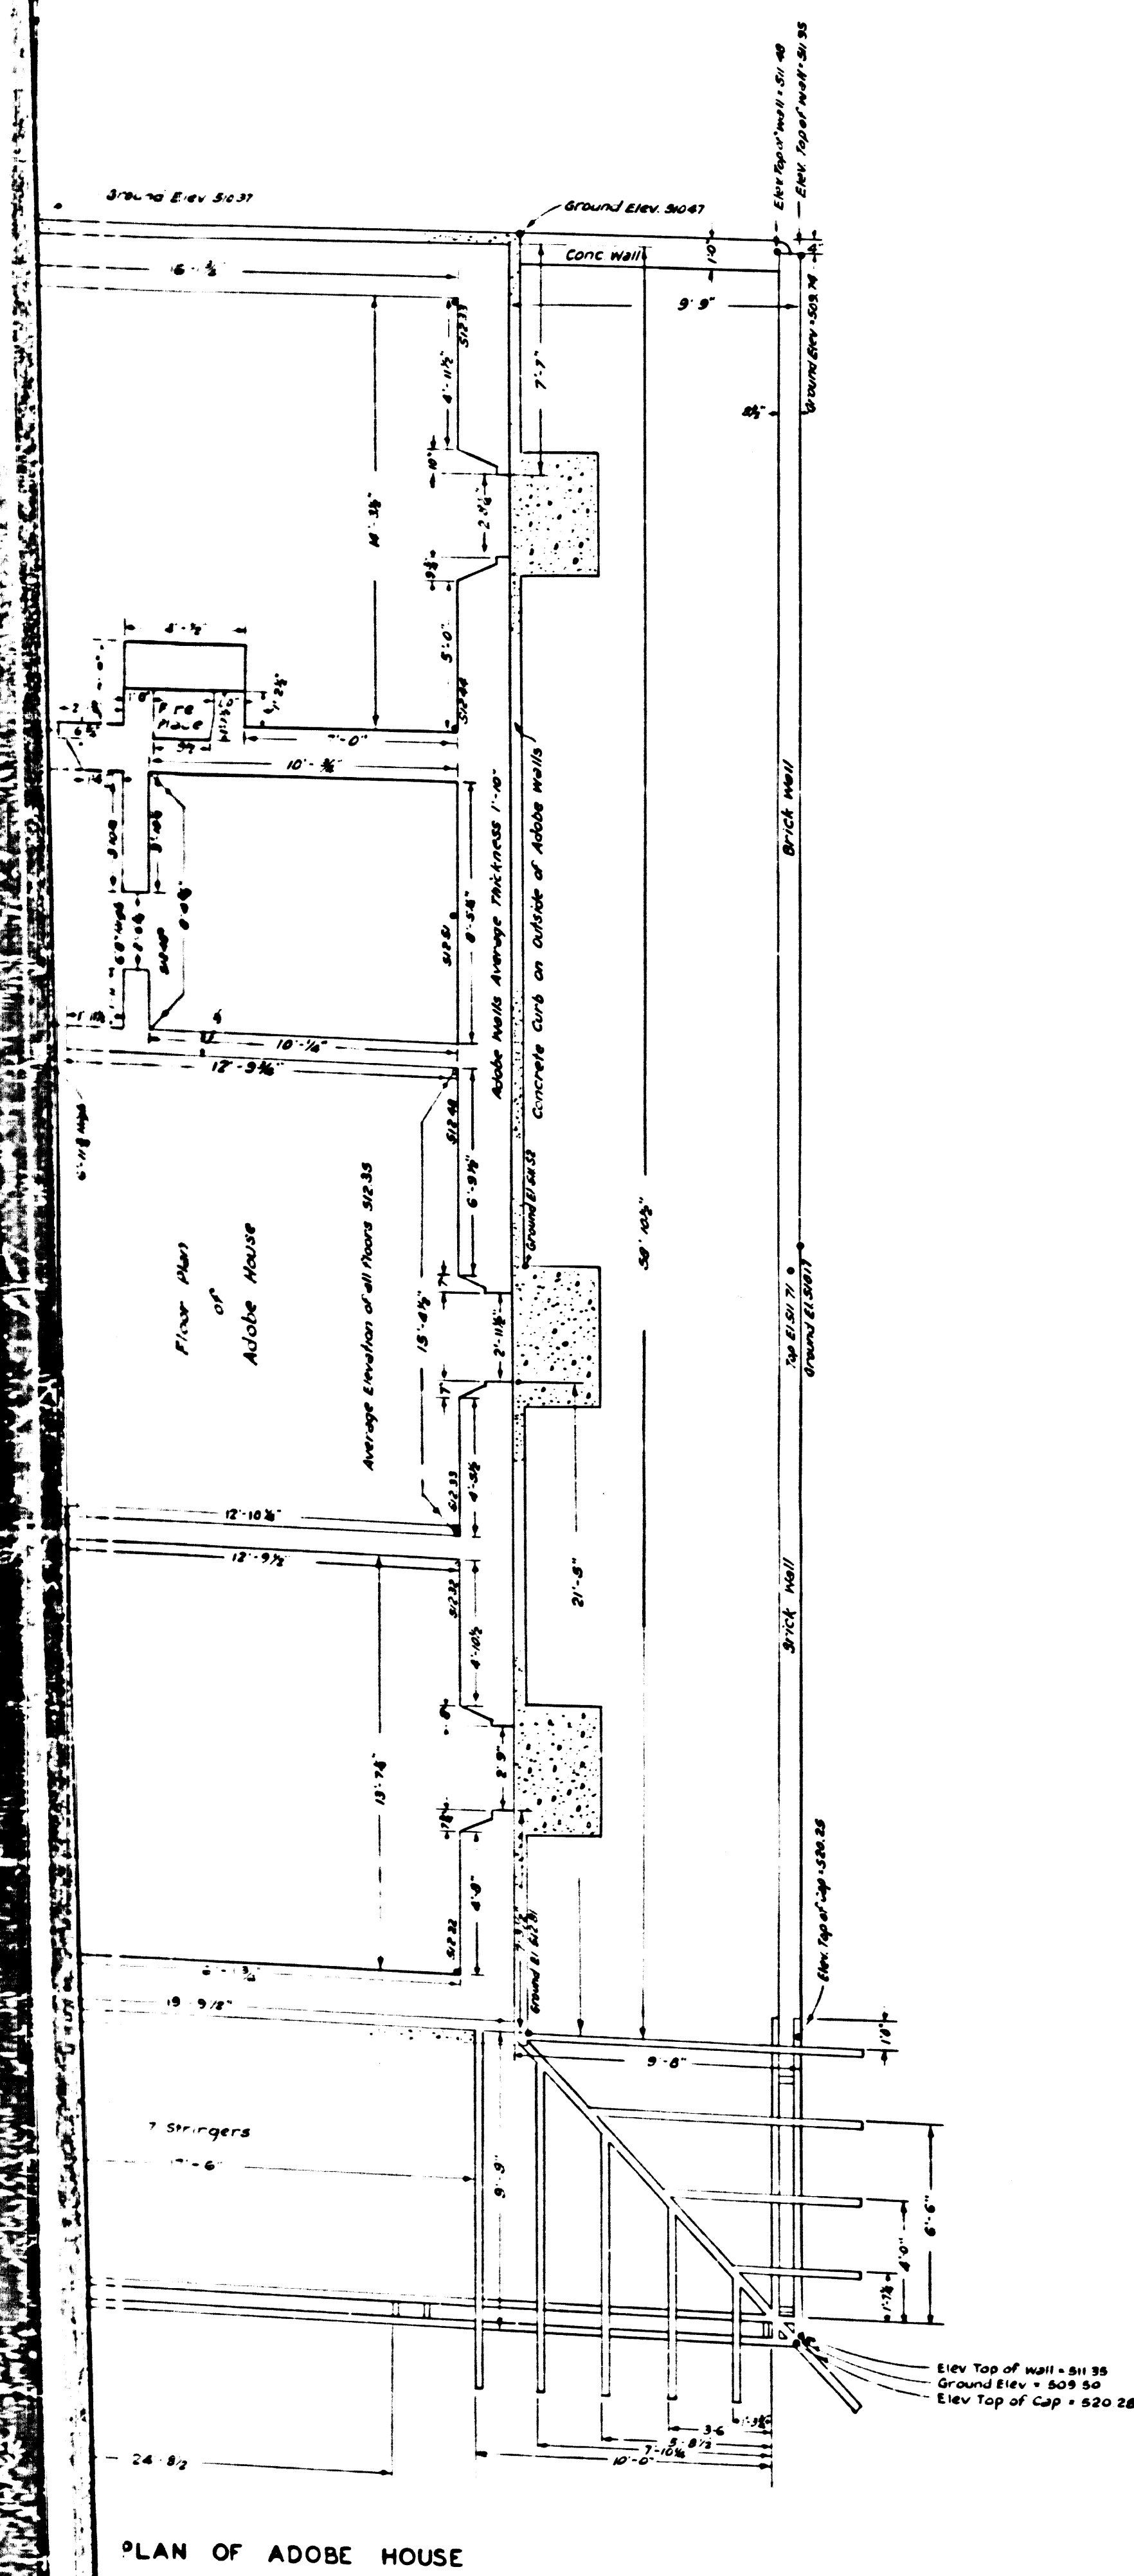


PLAN OF ADOBE HOUSE

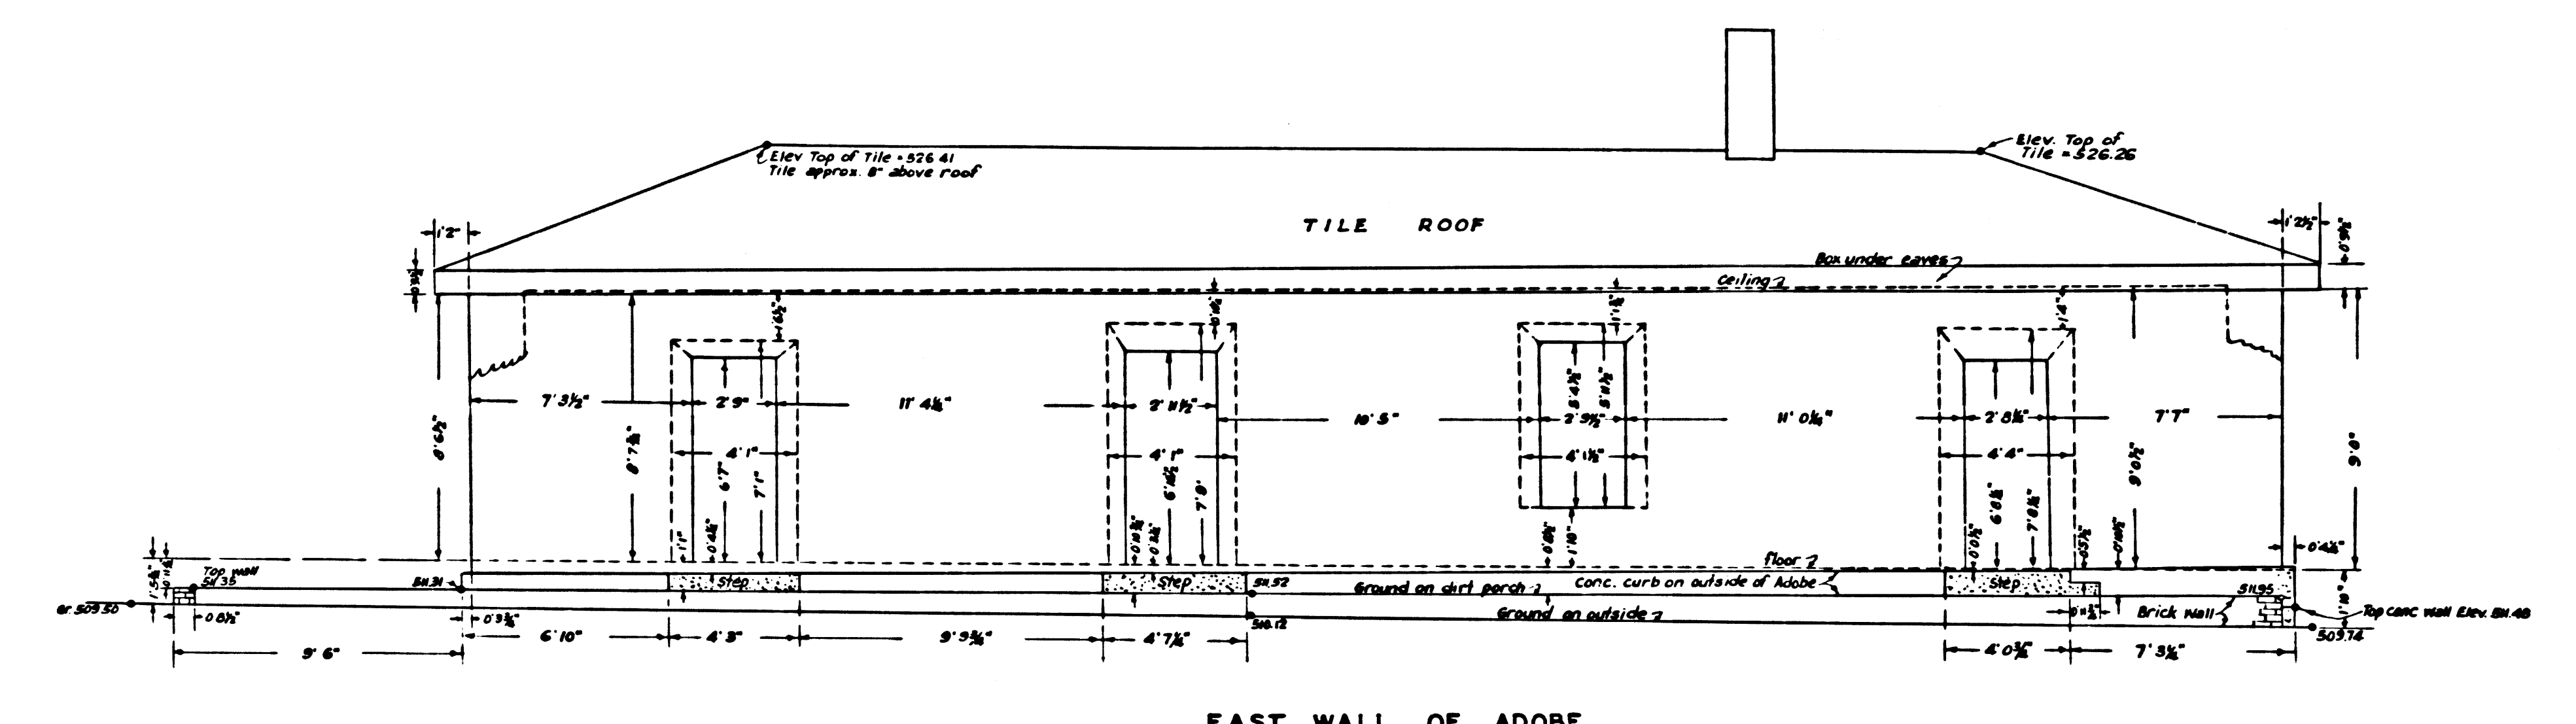


EAST WALL OF ADOBE

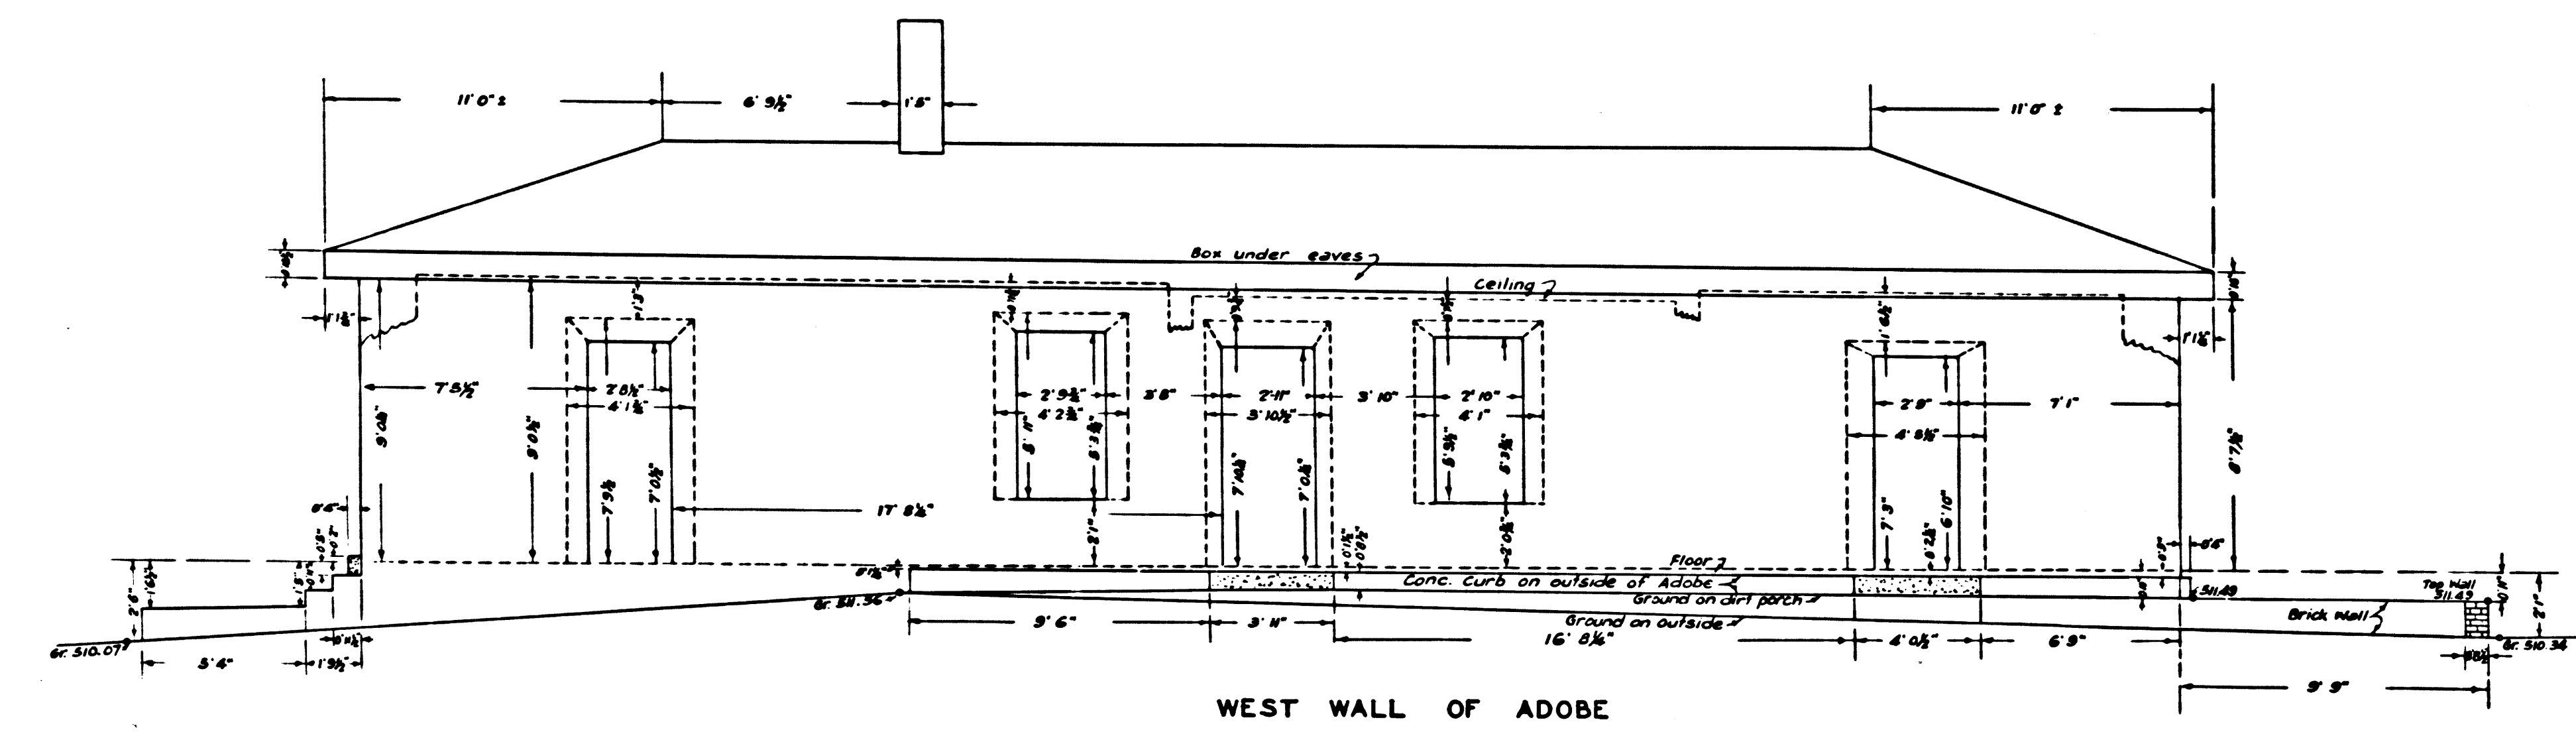

WEST WALL OF ADOBE

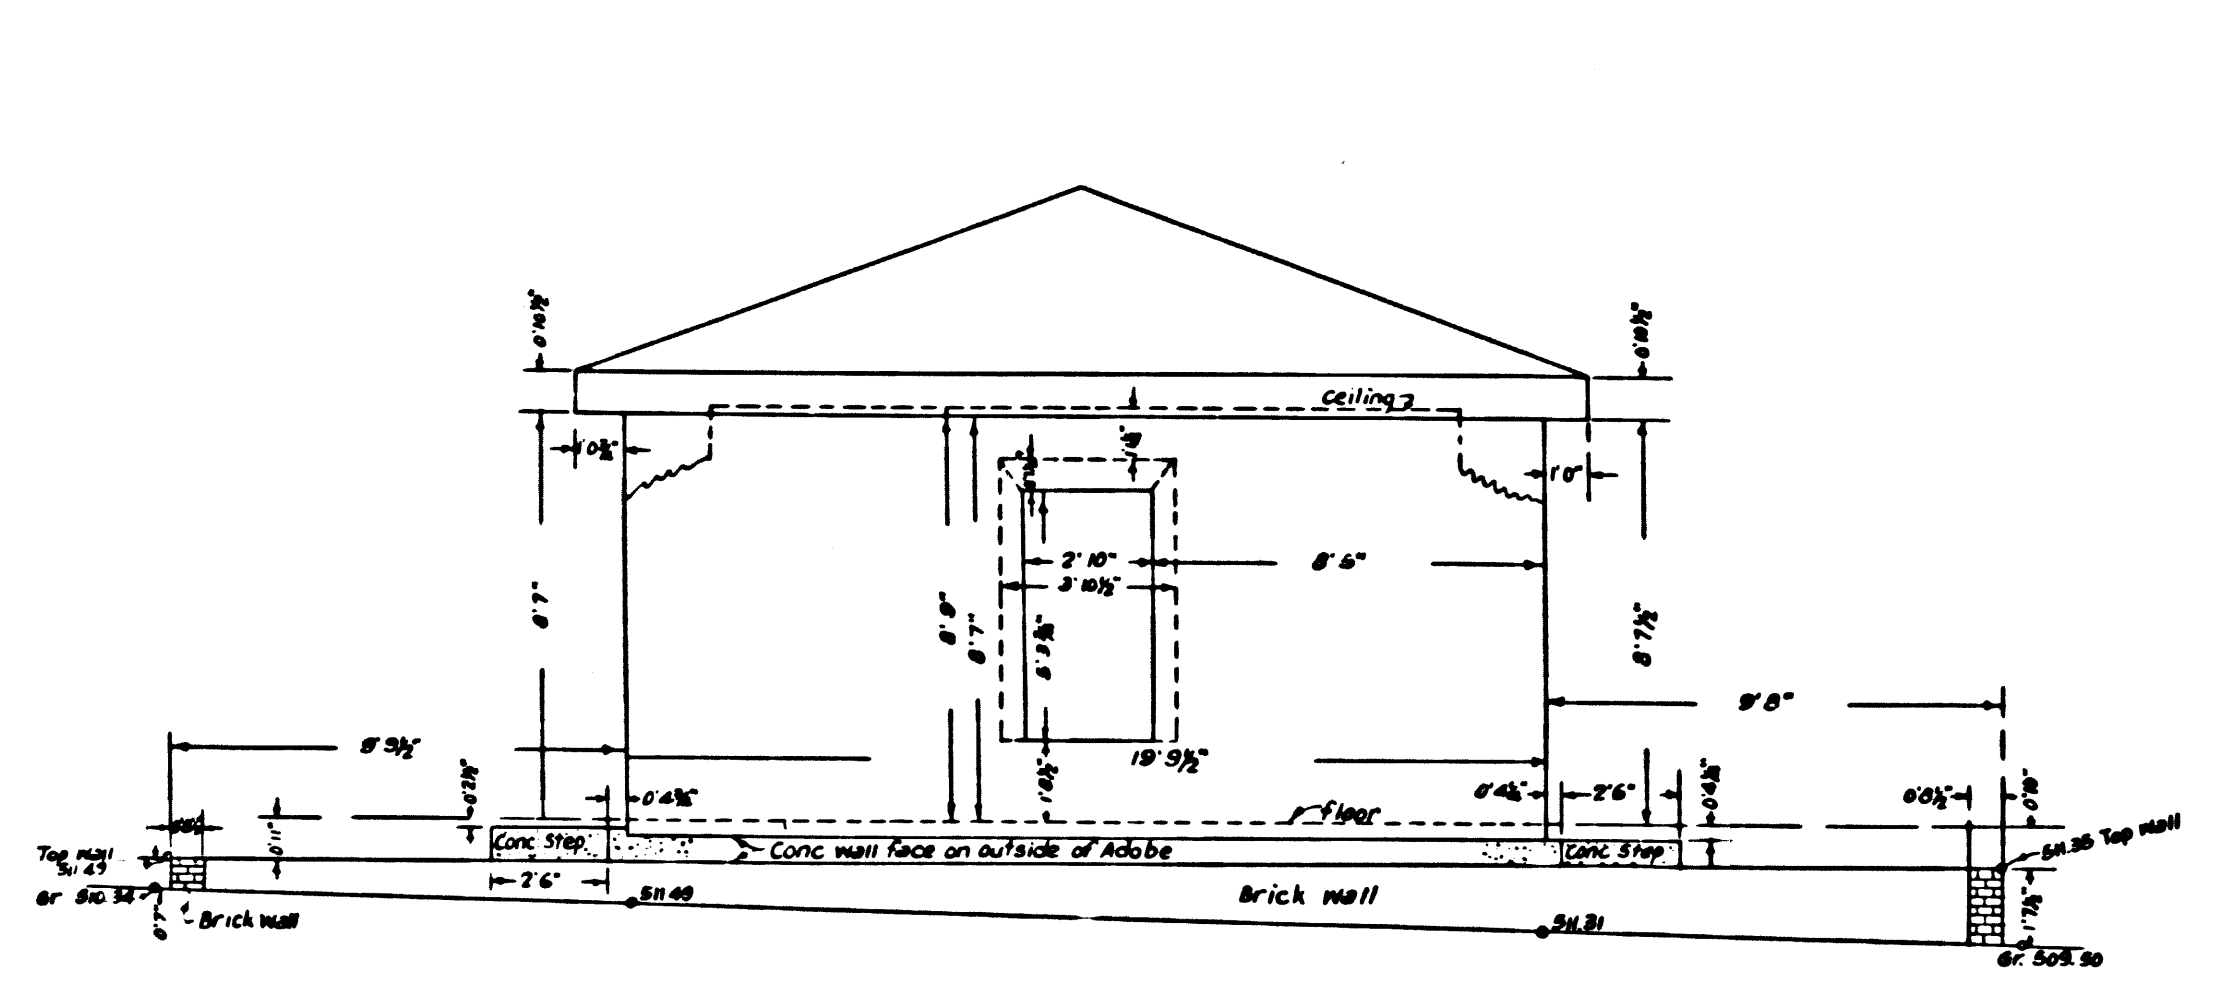

SOUTH WALL OF ADOBE

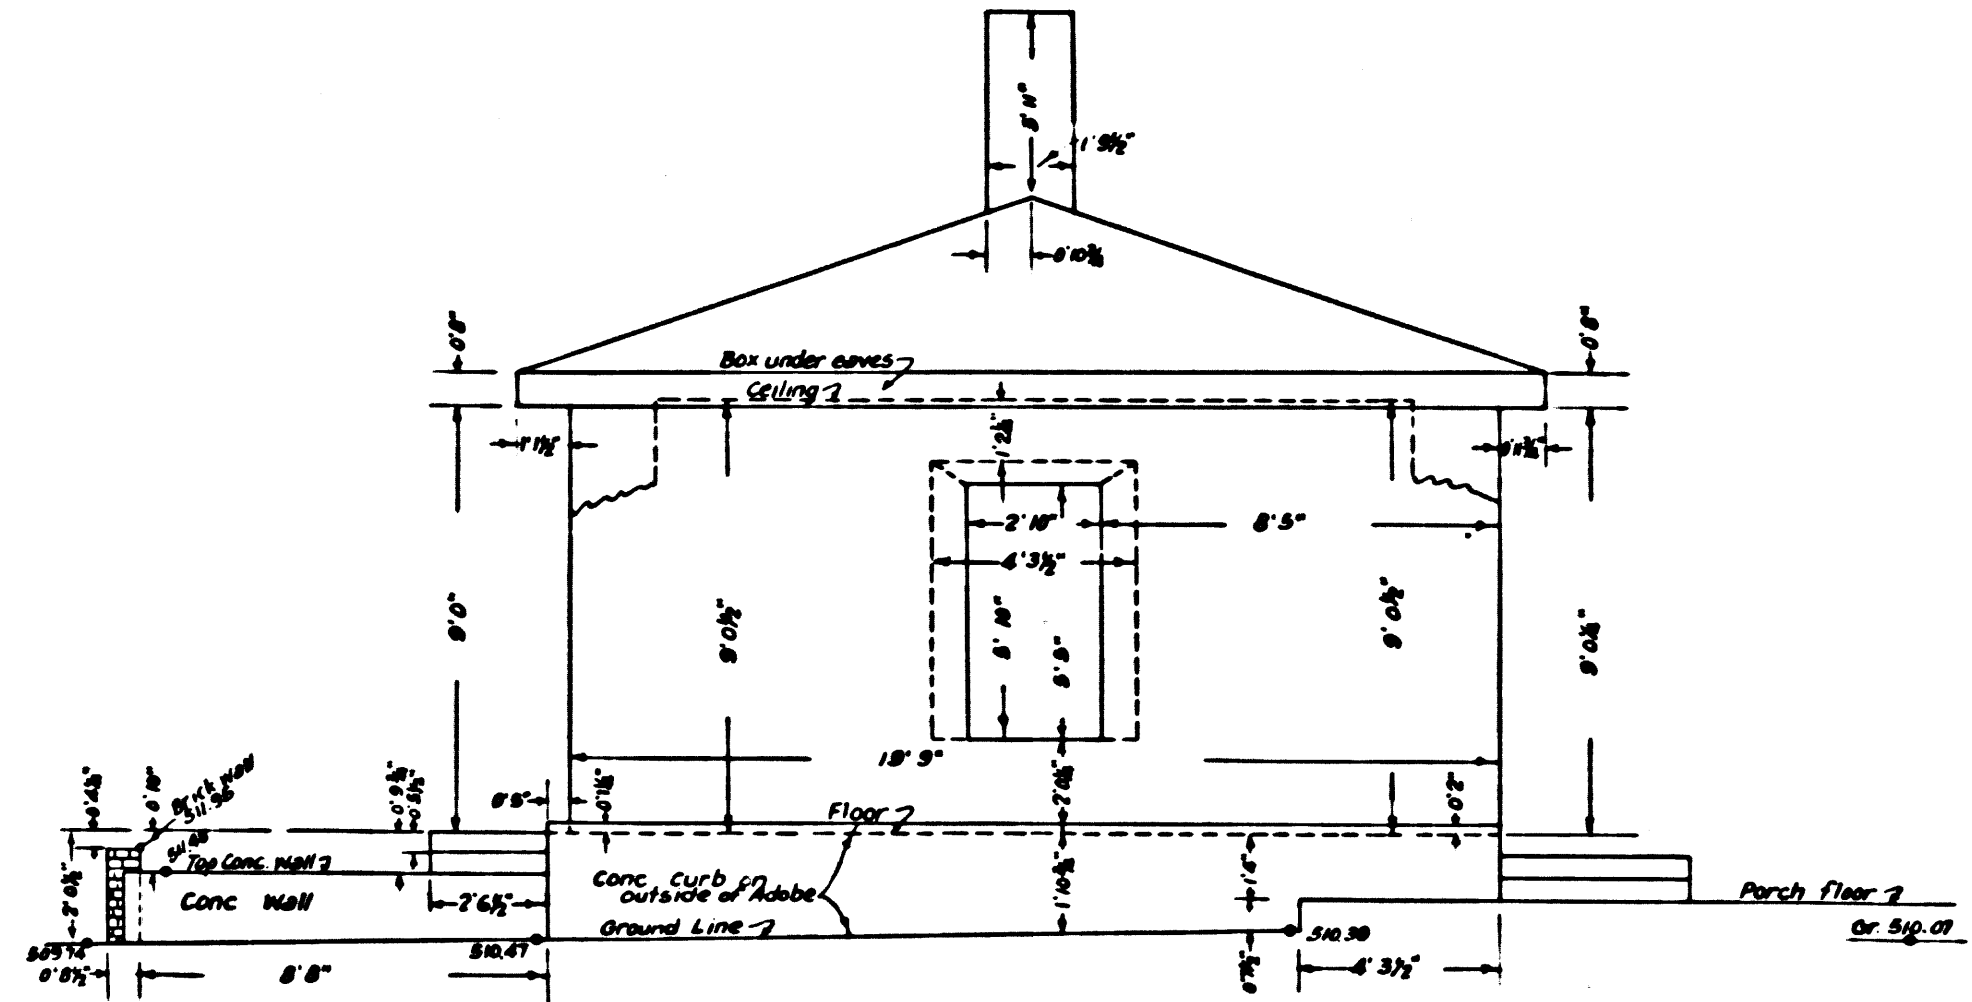

NORTH WALL OF ADOBE

COUNTY OF LOS ANGELES
 PLAN & ELEVATIONS OF
HUGO REID ADOBE
 AT
 LOS ANGELES STATE AND COUNTY ARBORETUM

COUNTY SURVEYORS MAP NO.B-2186
 SHEET NO 2 OF 3 SHEETS
 SCALE: 1/4 INCH = 1 FT.

JOB NUMBER 5323
 C. E. ARNOLD - COUNTY SURVEYOR
 SURVEYED MAY - JUNE 1949

PREPARED ON REQUEST OF THE CHIEF
 ADMINISTRATIVE OFFICER, UNDER SEC. 79,
 ORD. 4099, BY LETTER DATED JULY 19, 1949.

PLANE TABLE SHEETS E-312 E-313
 FIELD WORK BY R. C. BOWERS
 OFFICE WORK BY C. E. DROWN
 CHECKED BY C. J. GALLI

DATUM - MEAN SEA LEVEL
 ELEVATIONS SHOWN HEREON ARE BASED ON THE 1928
 U.S.C.G.S. ADJUSTMENT OF B.M. 11-35 (U.S. 479) F.B. 588-14.

CSB 2186-2
 A2 OF A2