

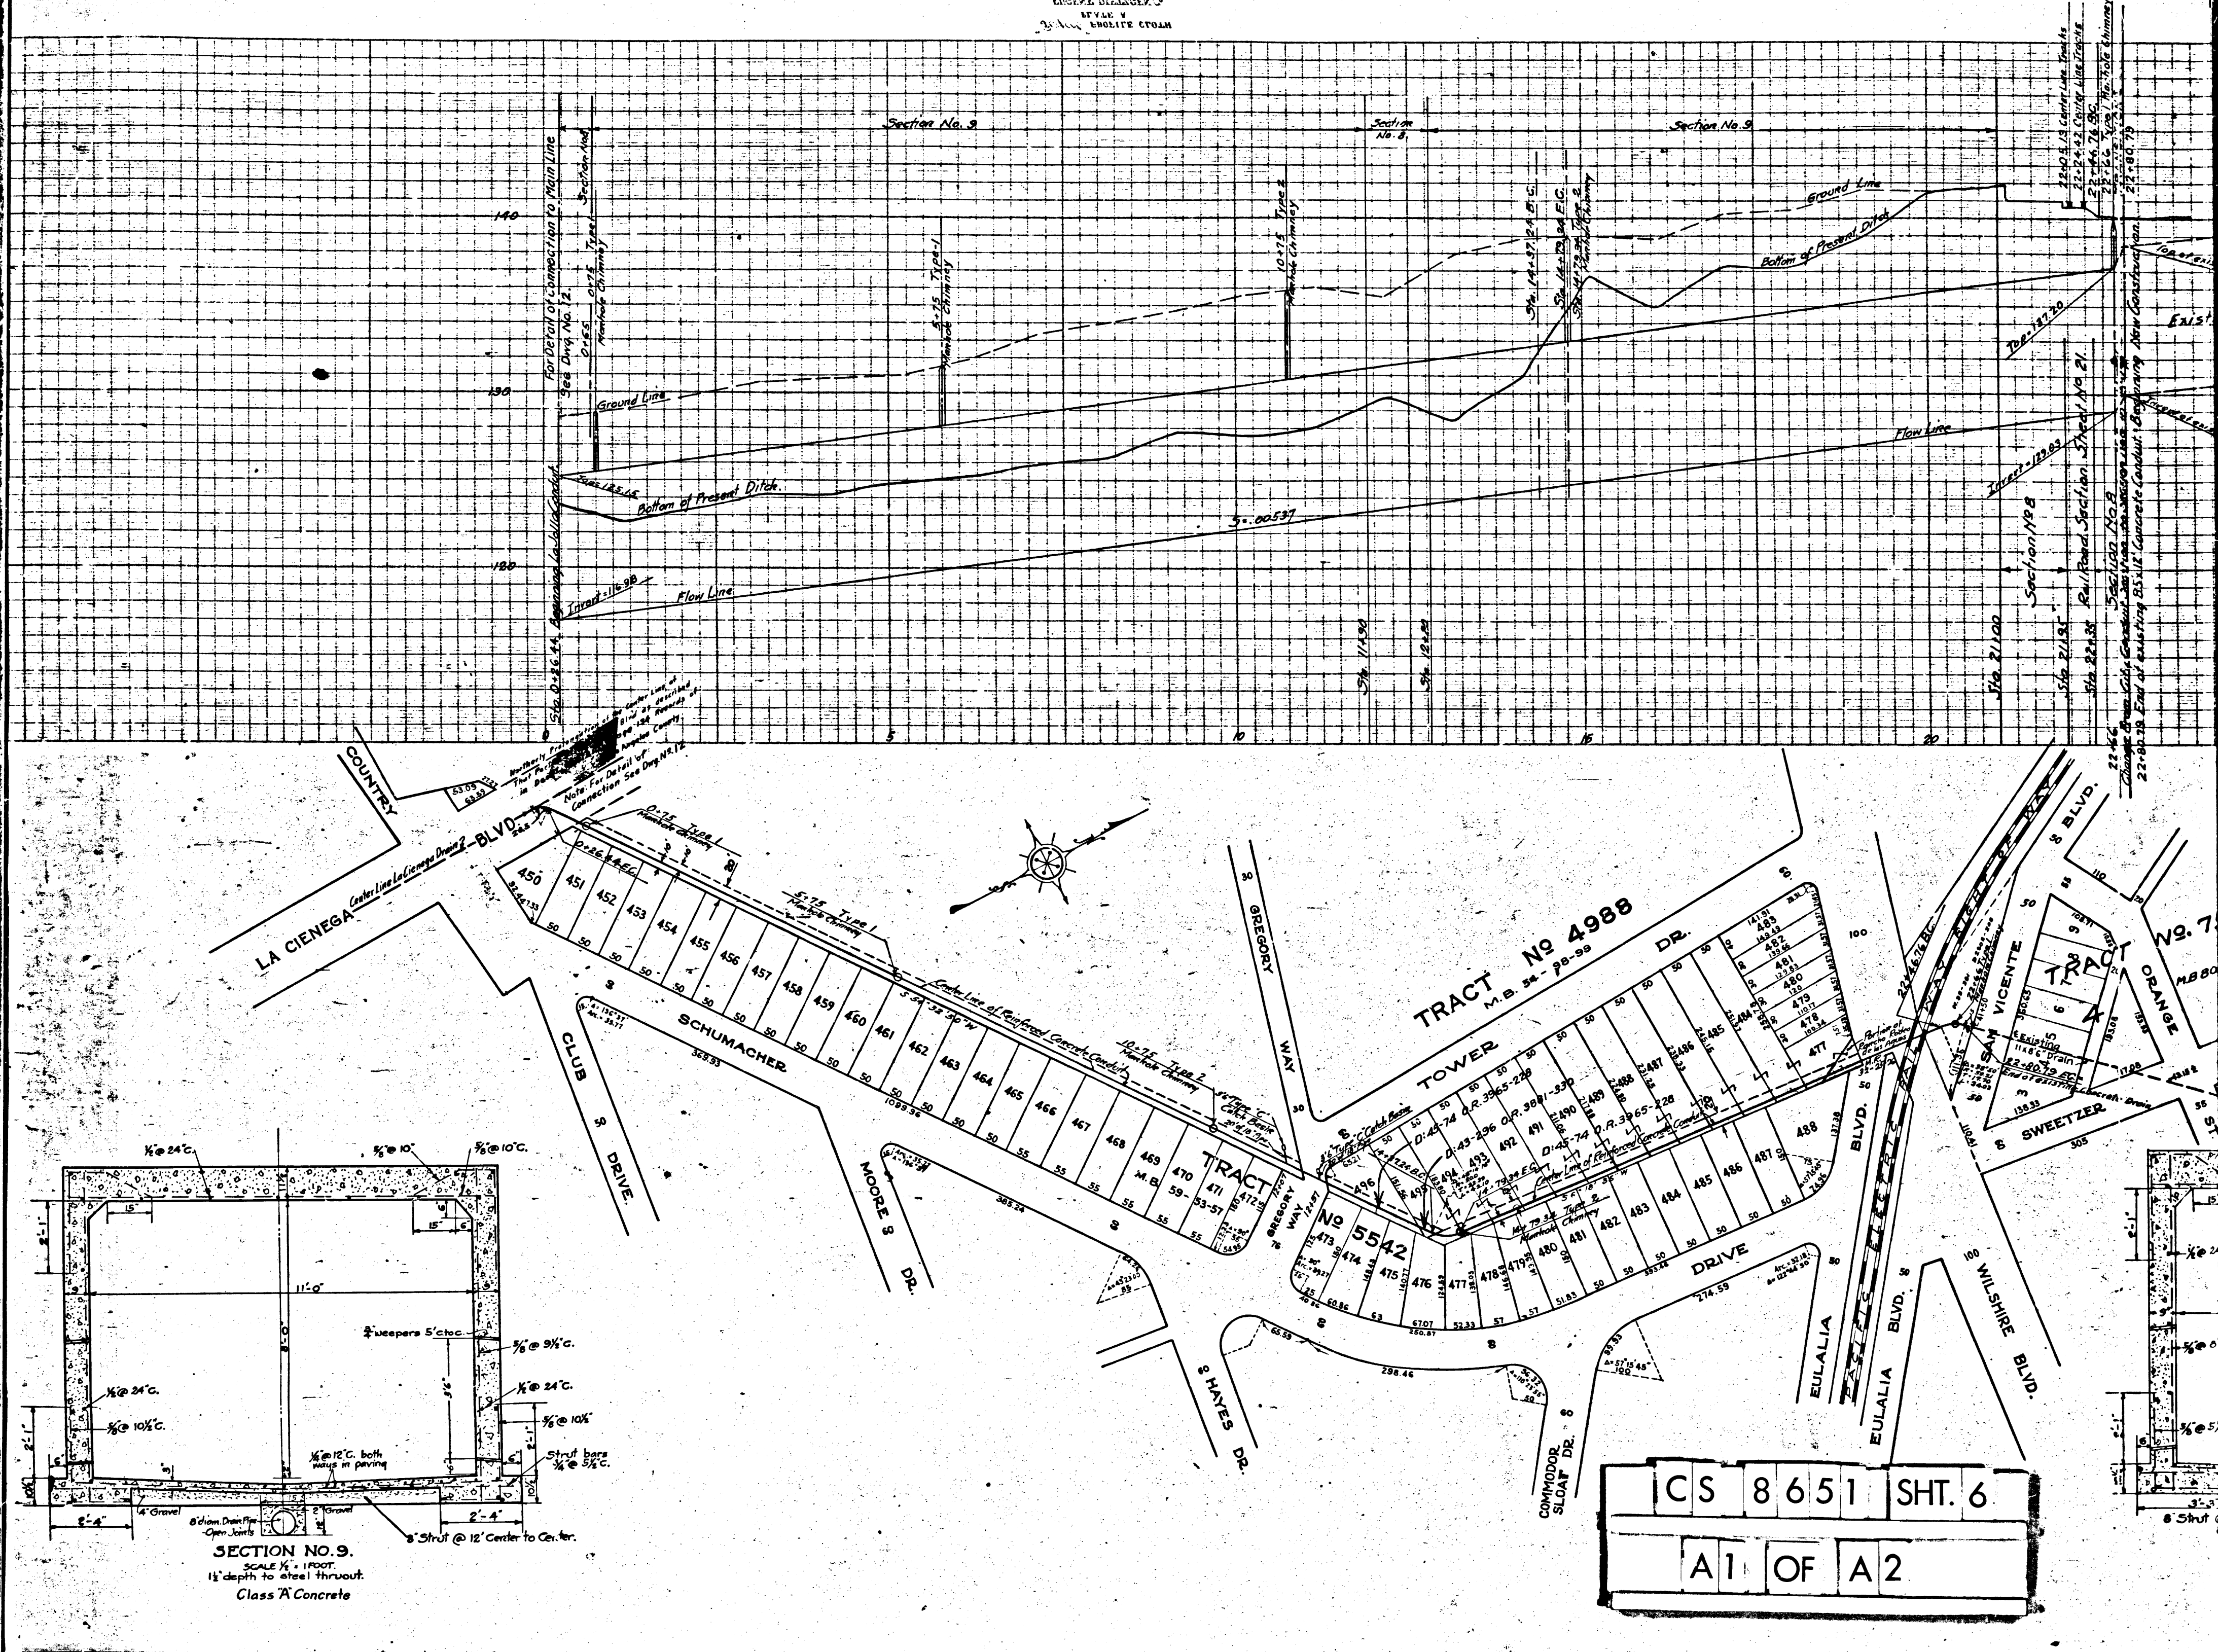
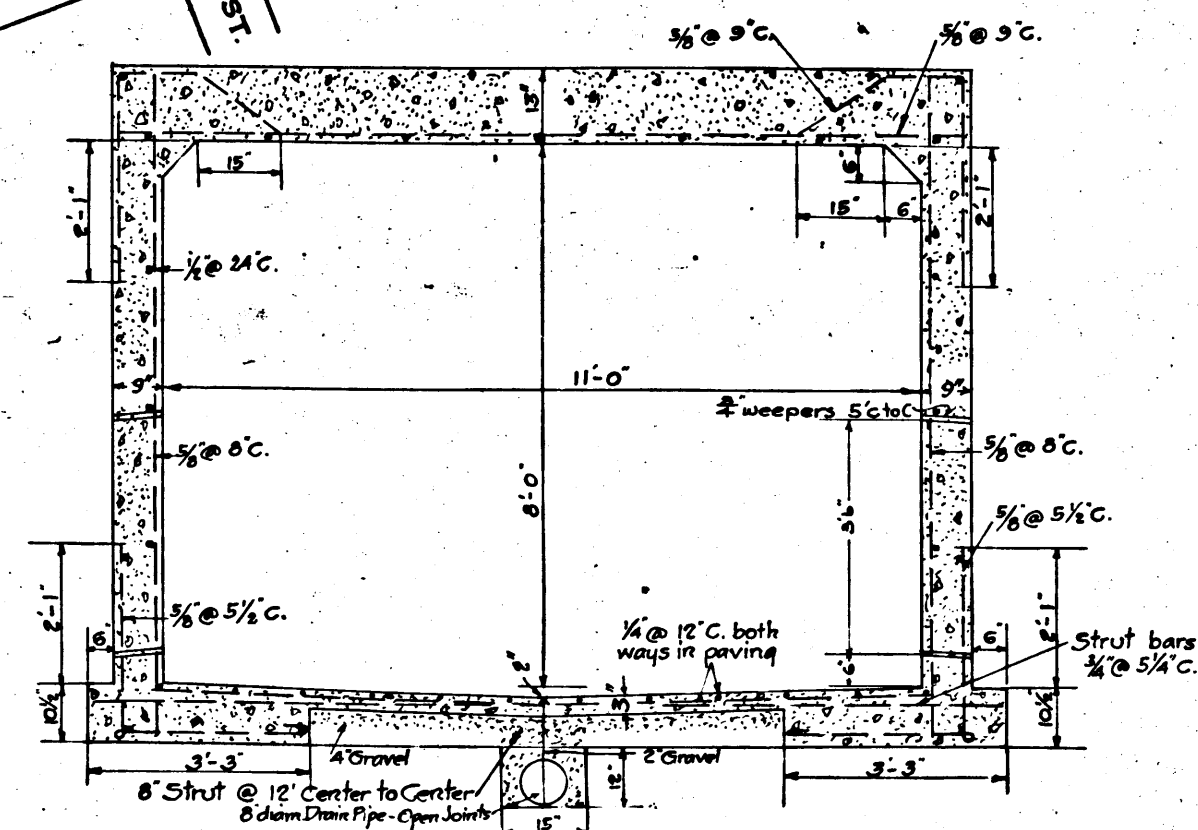


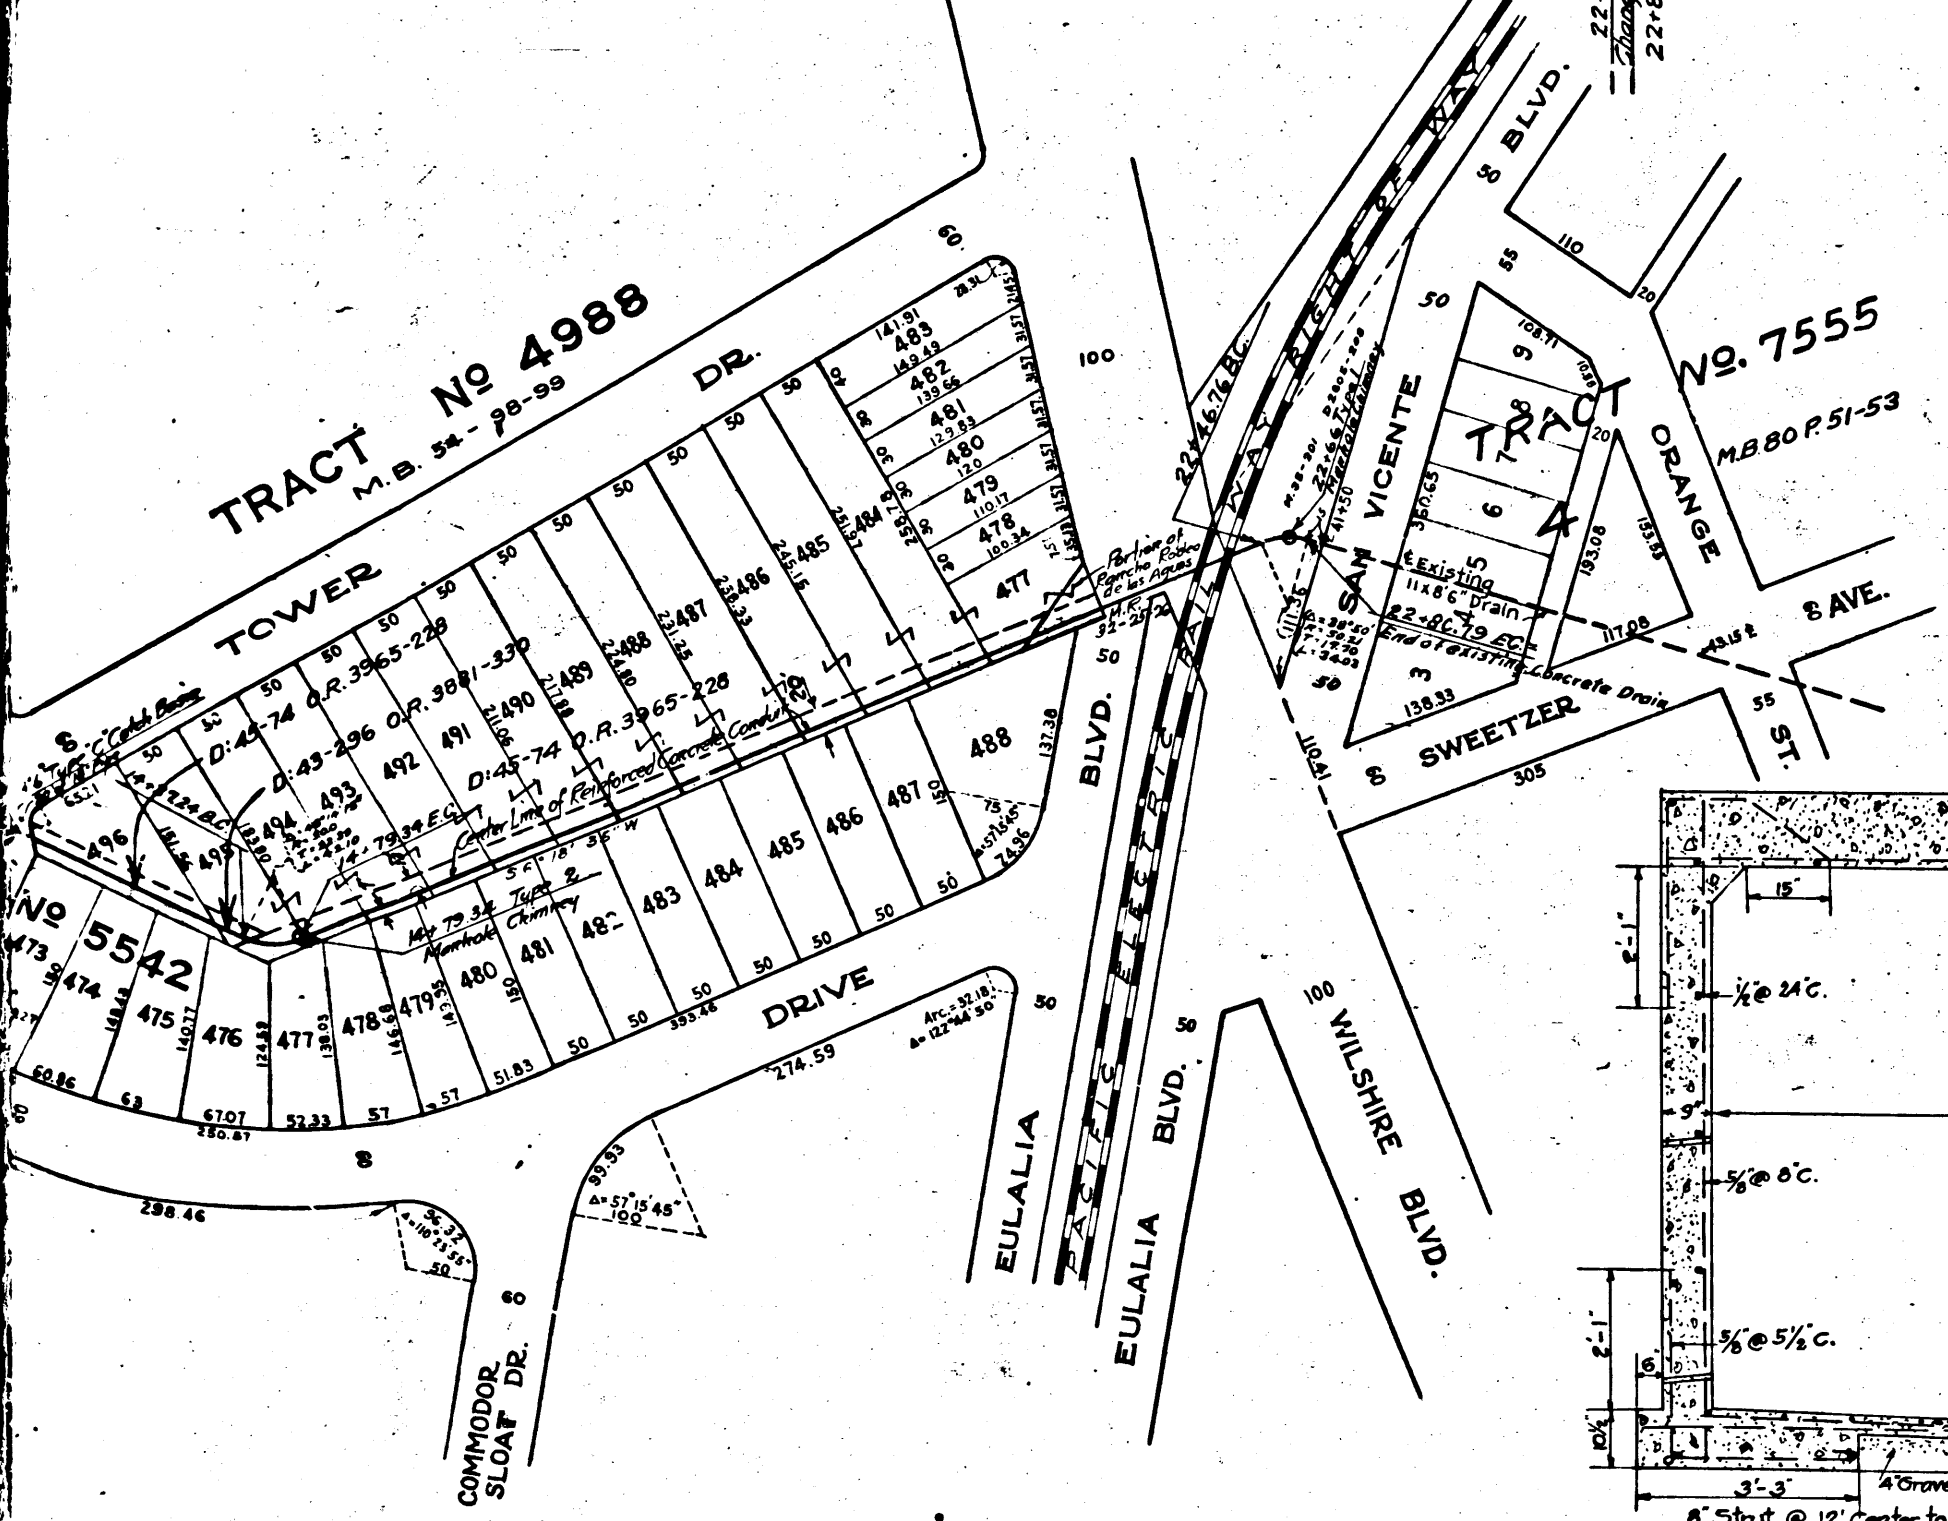

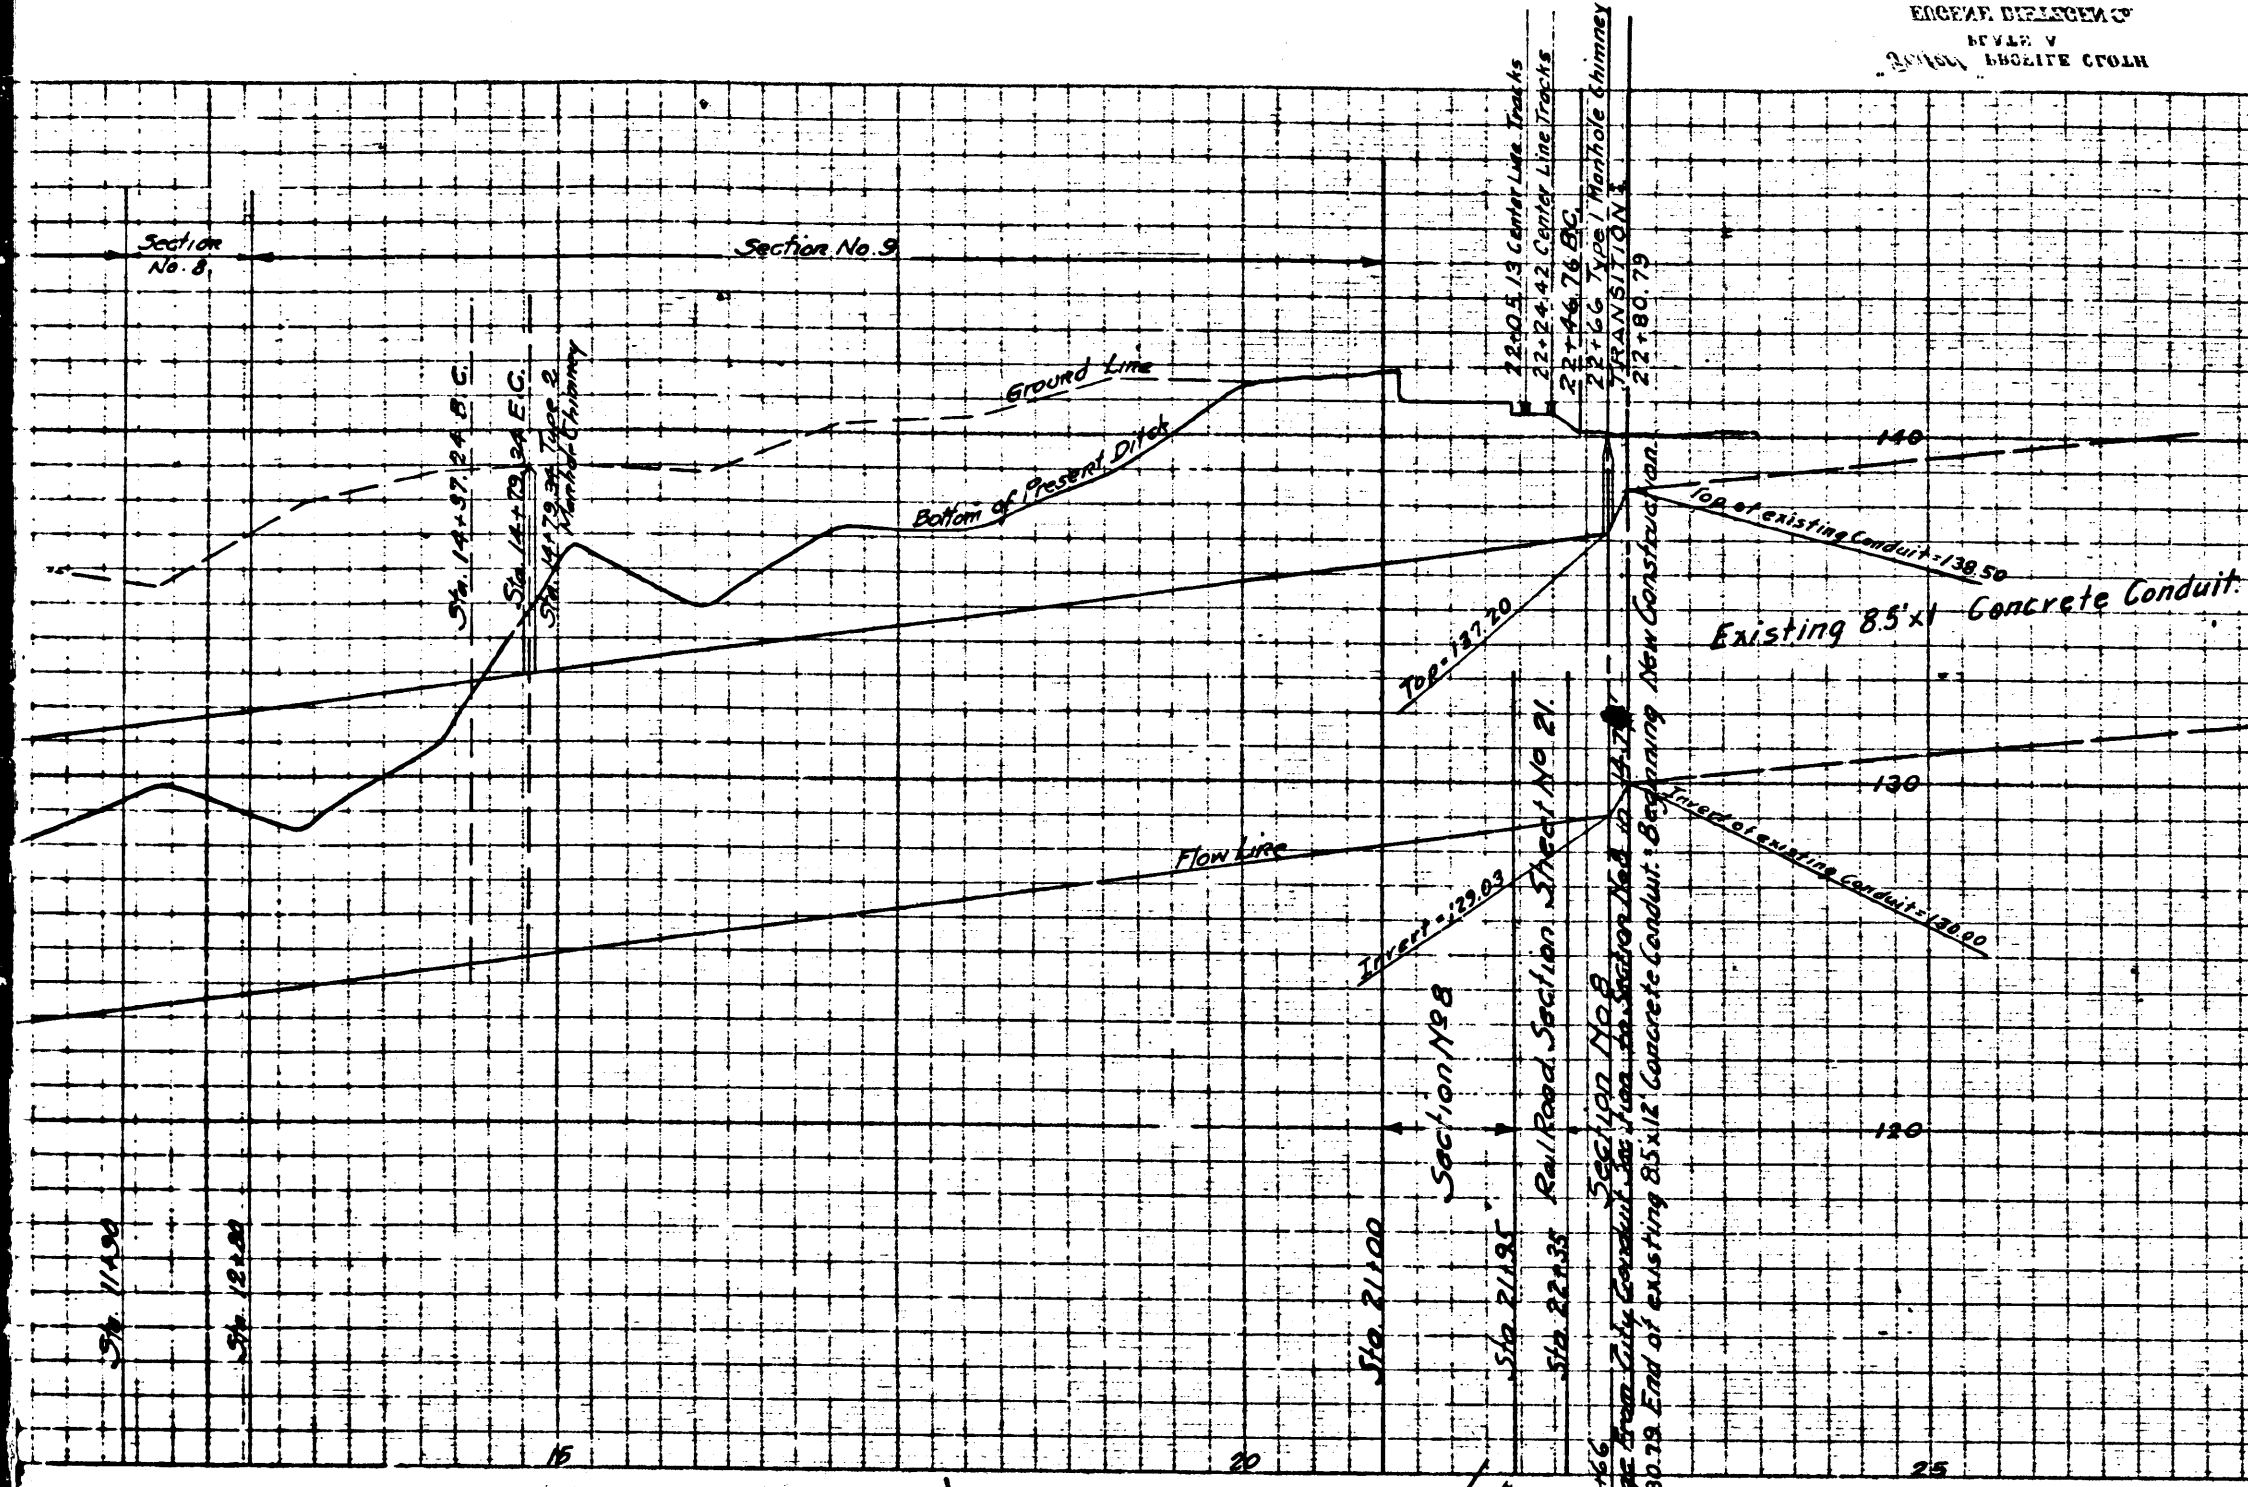

SECTION NO. 8.
SCALE 1/2" = 1' FOOT.
1 1/2' depth to steel thruout.
Class 'A' Concrete

DRAINAGE DISTRICT IMPROVEMENT NO. 11.

OF THE
COUNTY OF LOS ANGELES
PLAN AND PROFILE OF
LA JOLLA AVE. LINE

SCALES: (VERT. - 1" = 4'
(HORIZ. - 1" = 100')

OCTOBER 1924

SHEET 6 OF 21 SHEETS

J. E. ROCKHOLD

COUNTY SURVEYOR

Submitted
adwarr
SENIOR ENGINEER

Approved
J. E. Rockhold
COUNTY SURVEYOR

Approved as to form
Edward T. Bishop
County Counsel

St. 22

By *J. J. Harney*
DEPUTY

CS	8651	SHT. 6
A2	OF	A2

Note: Elevations are in feet above U.S.S. or mean sea level datum.

D. D. I. No. 11			
DRAWN BY	A. P. Collins	Sept 1924	
TRACED BY	J. J. Renie	Oct. "	
CHECKED BY	B. Burns	" "	