


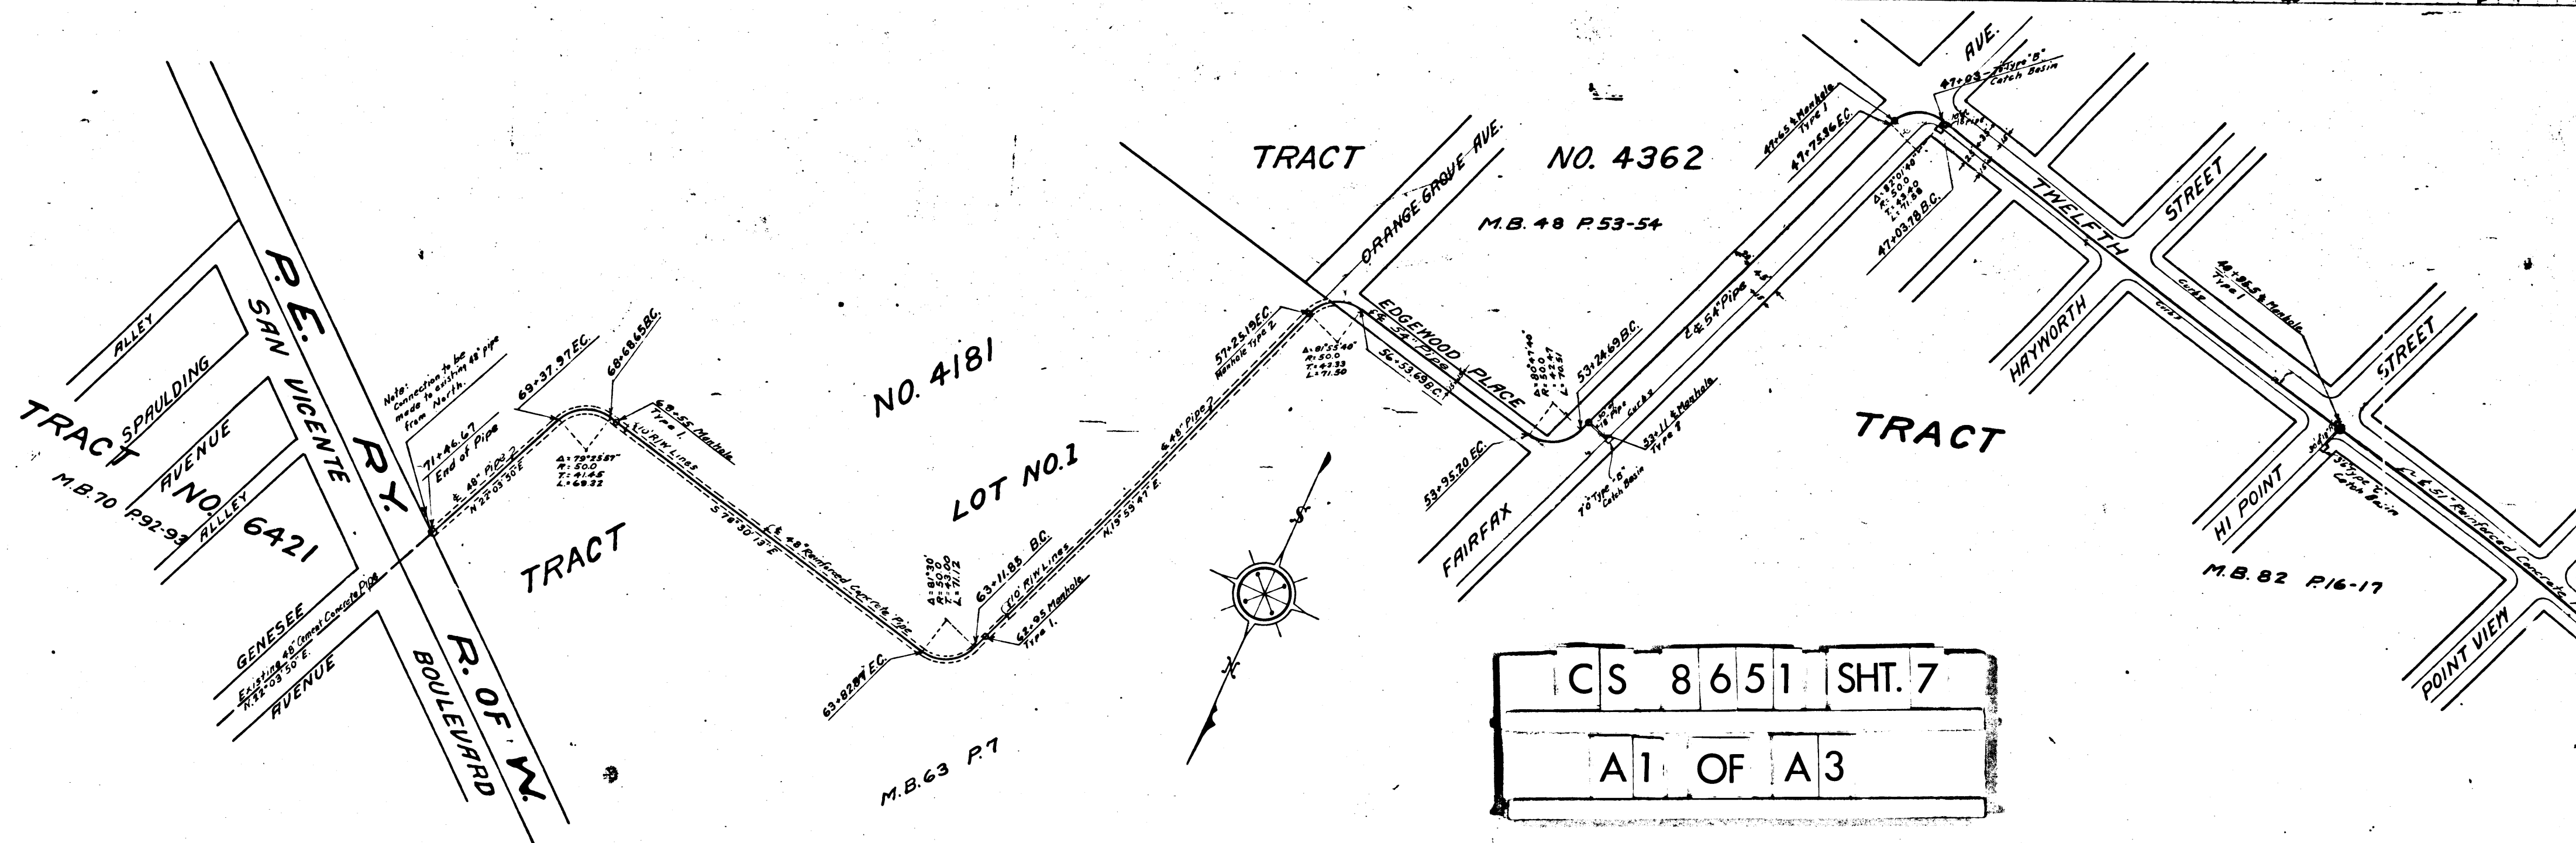
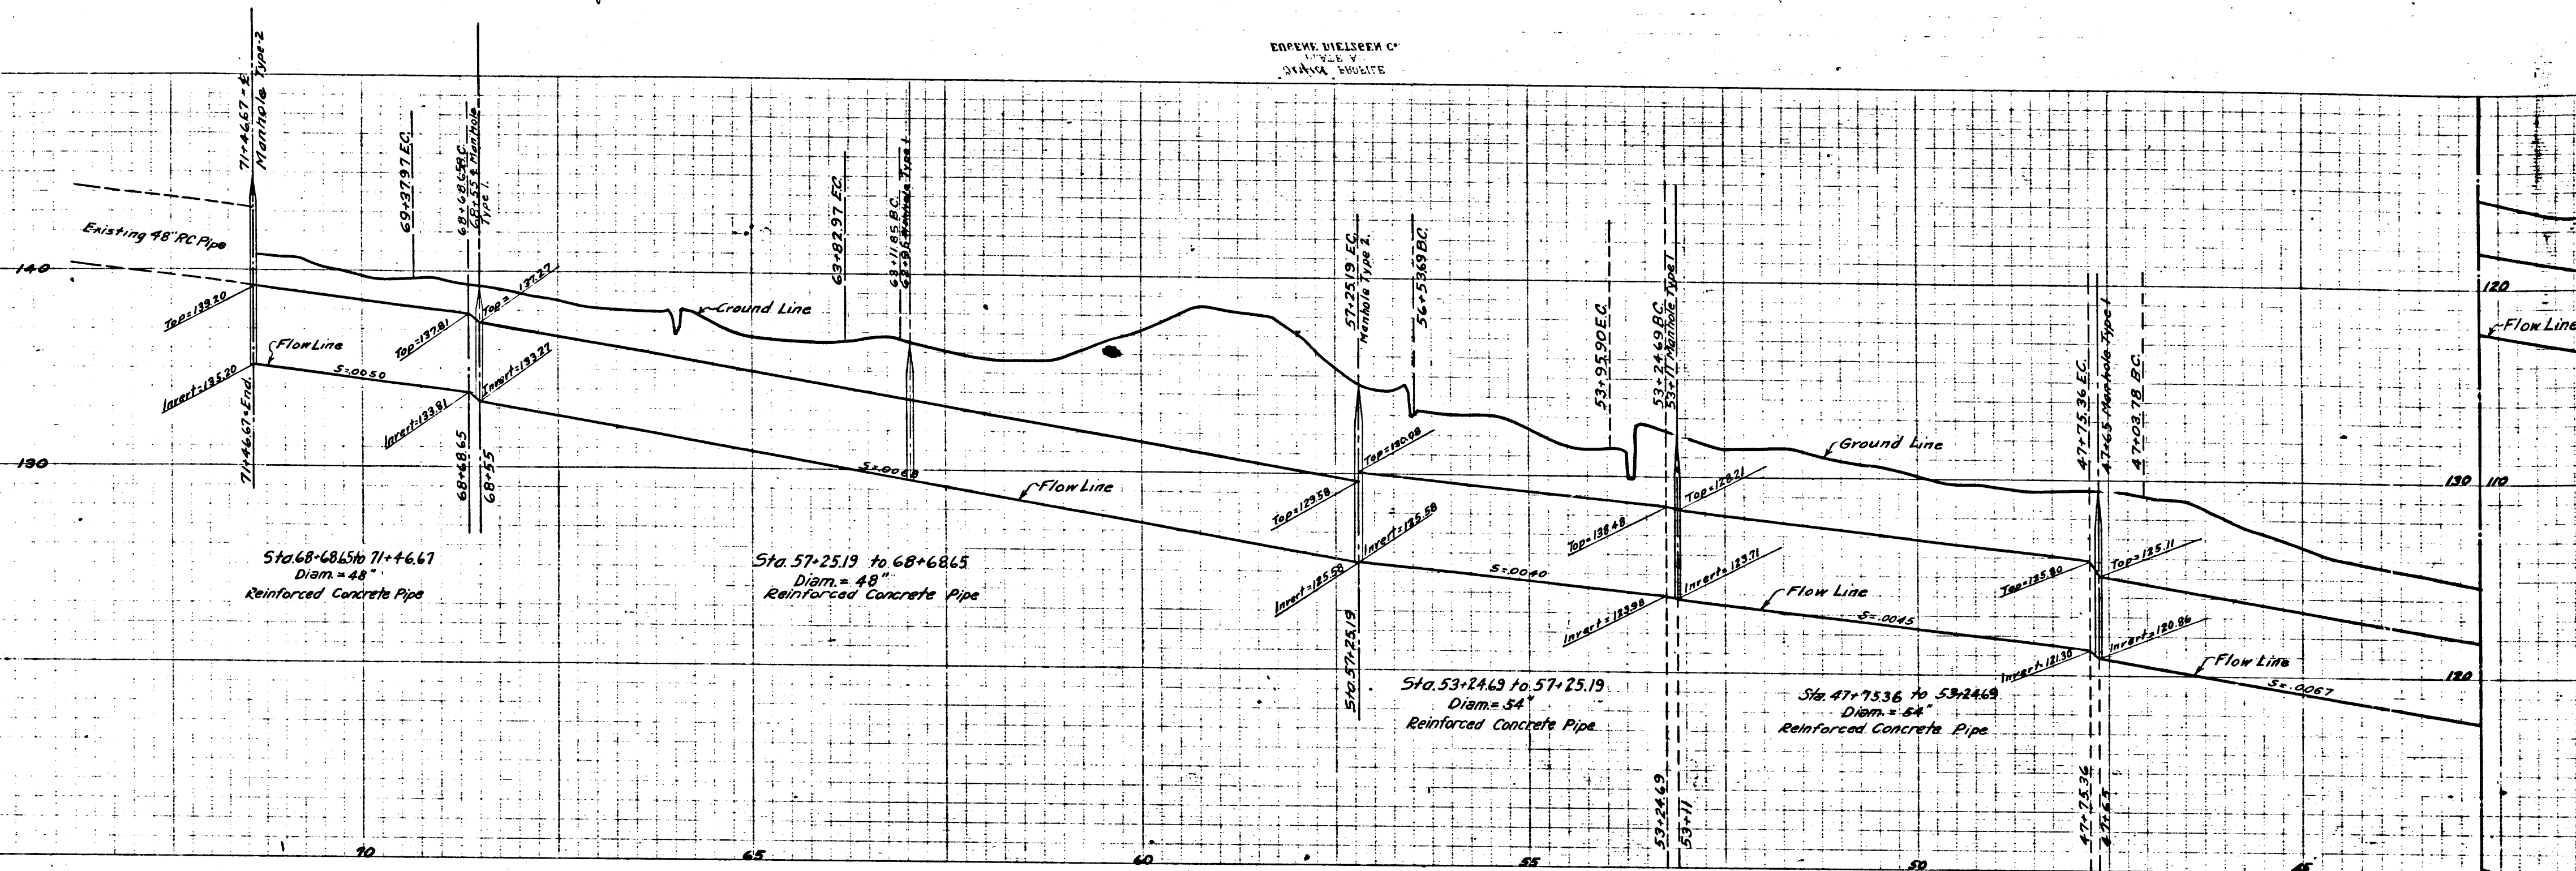


ENGINEERED BY
D. H. HILSEEN & CO.
DRAINAGE ENGINEERS

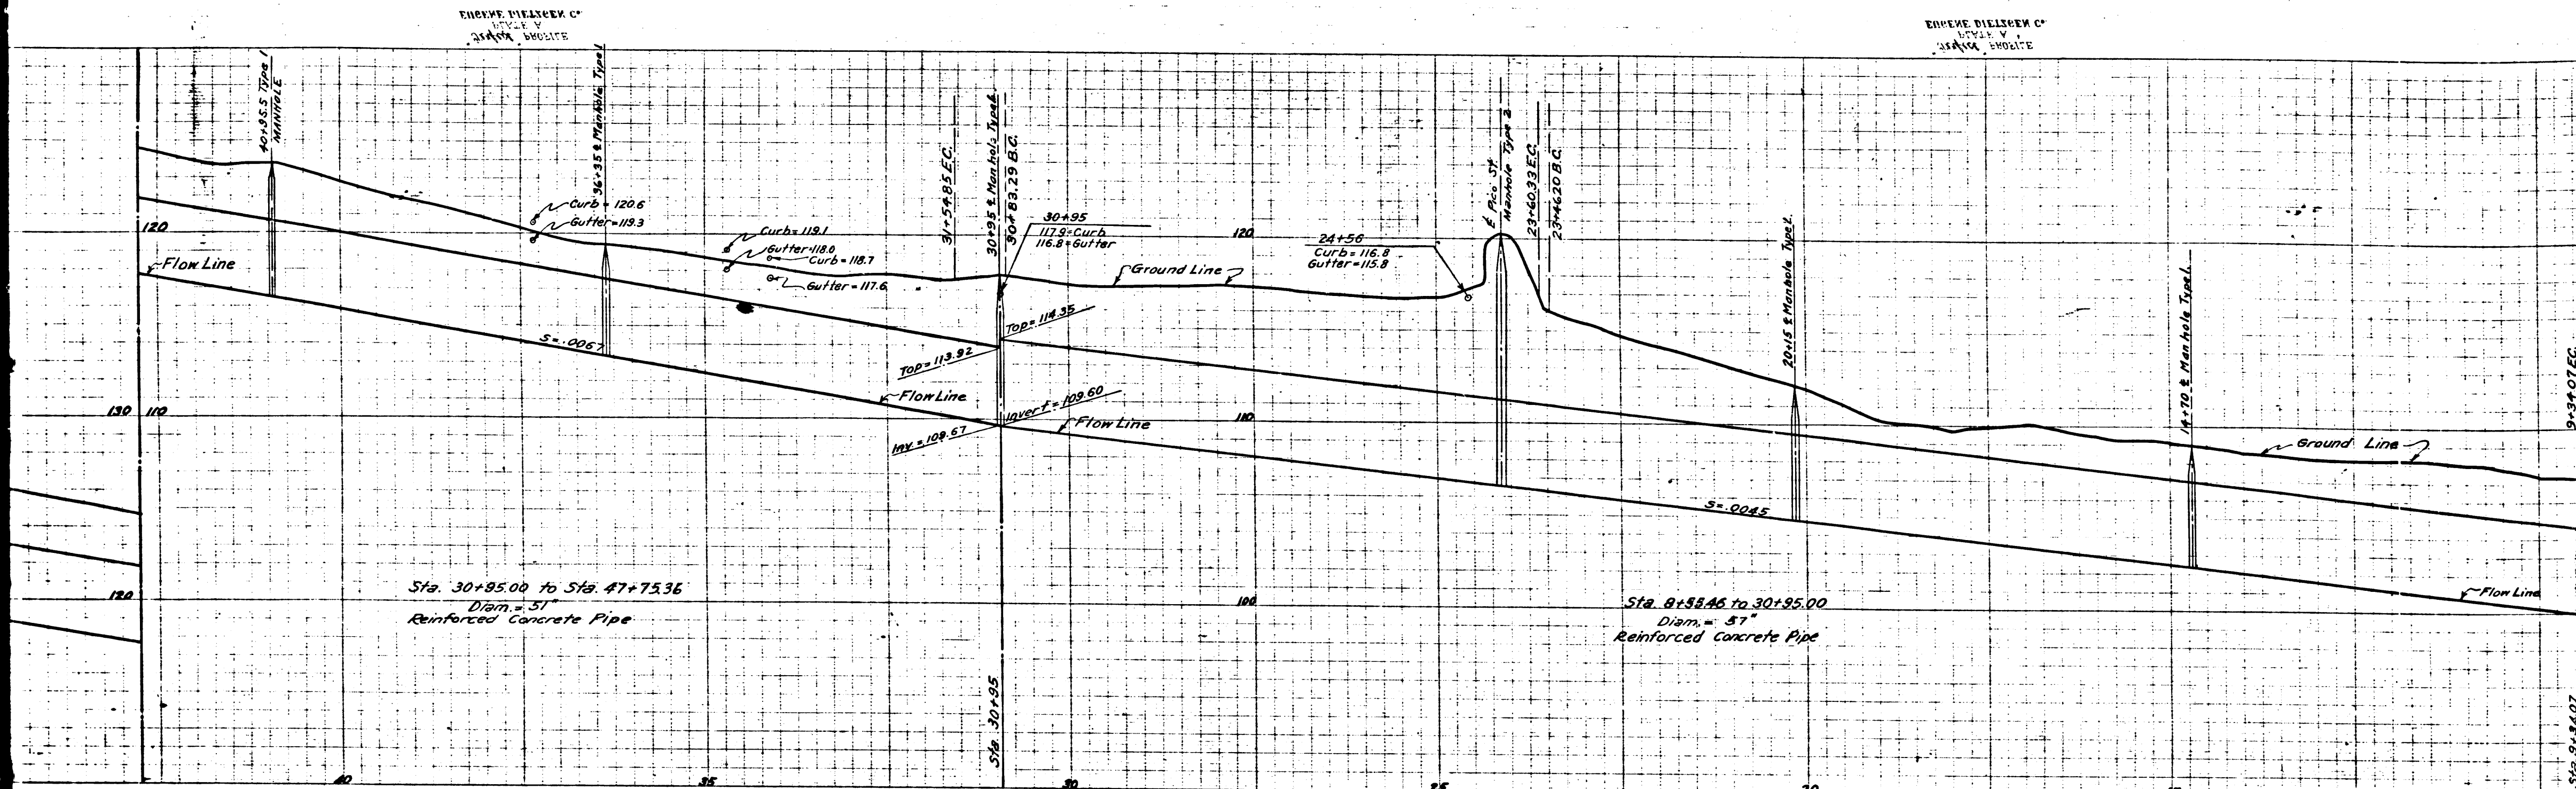

CS 8651 SHT. 7
A1 OF A3

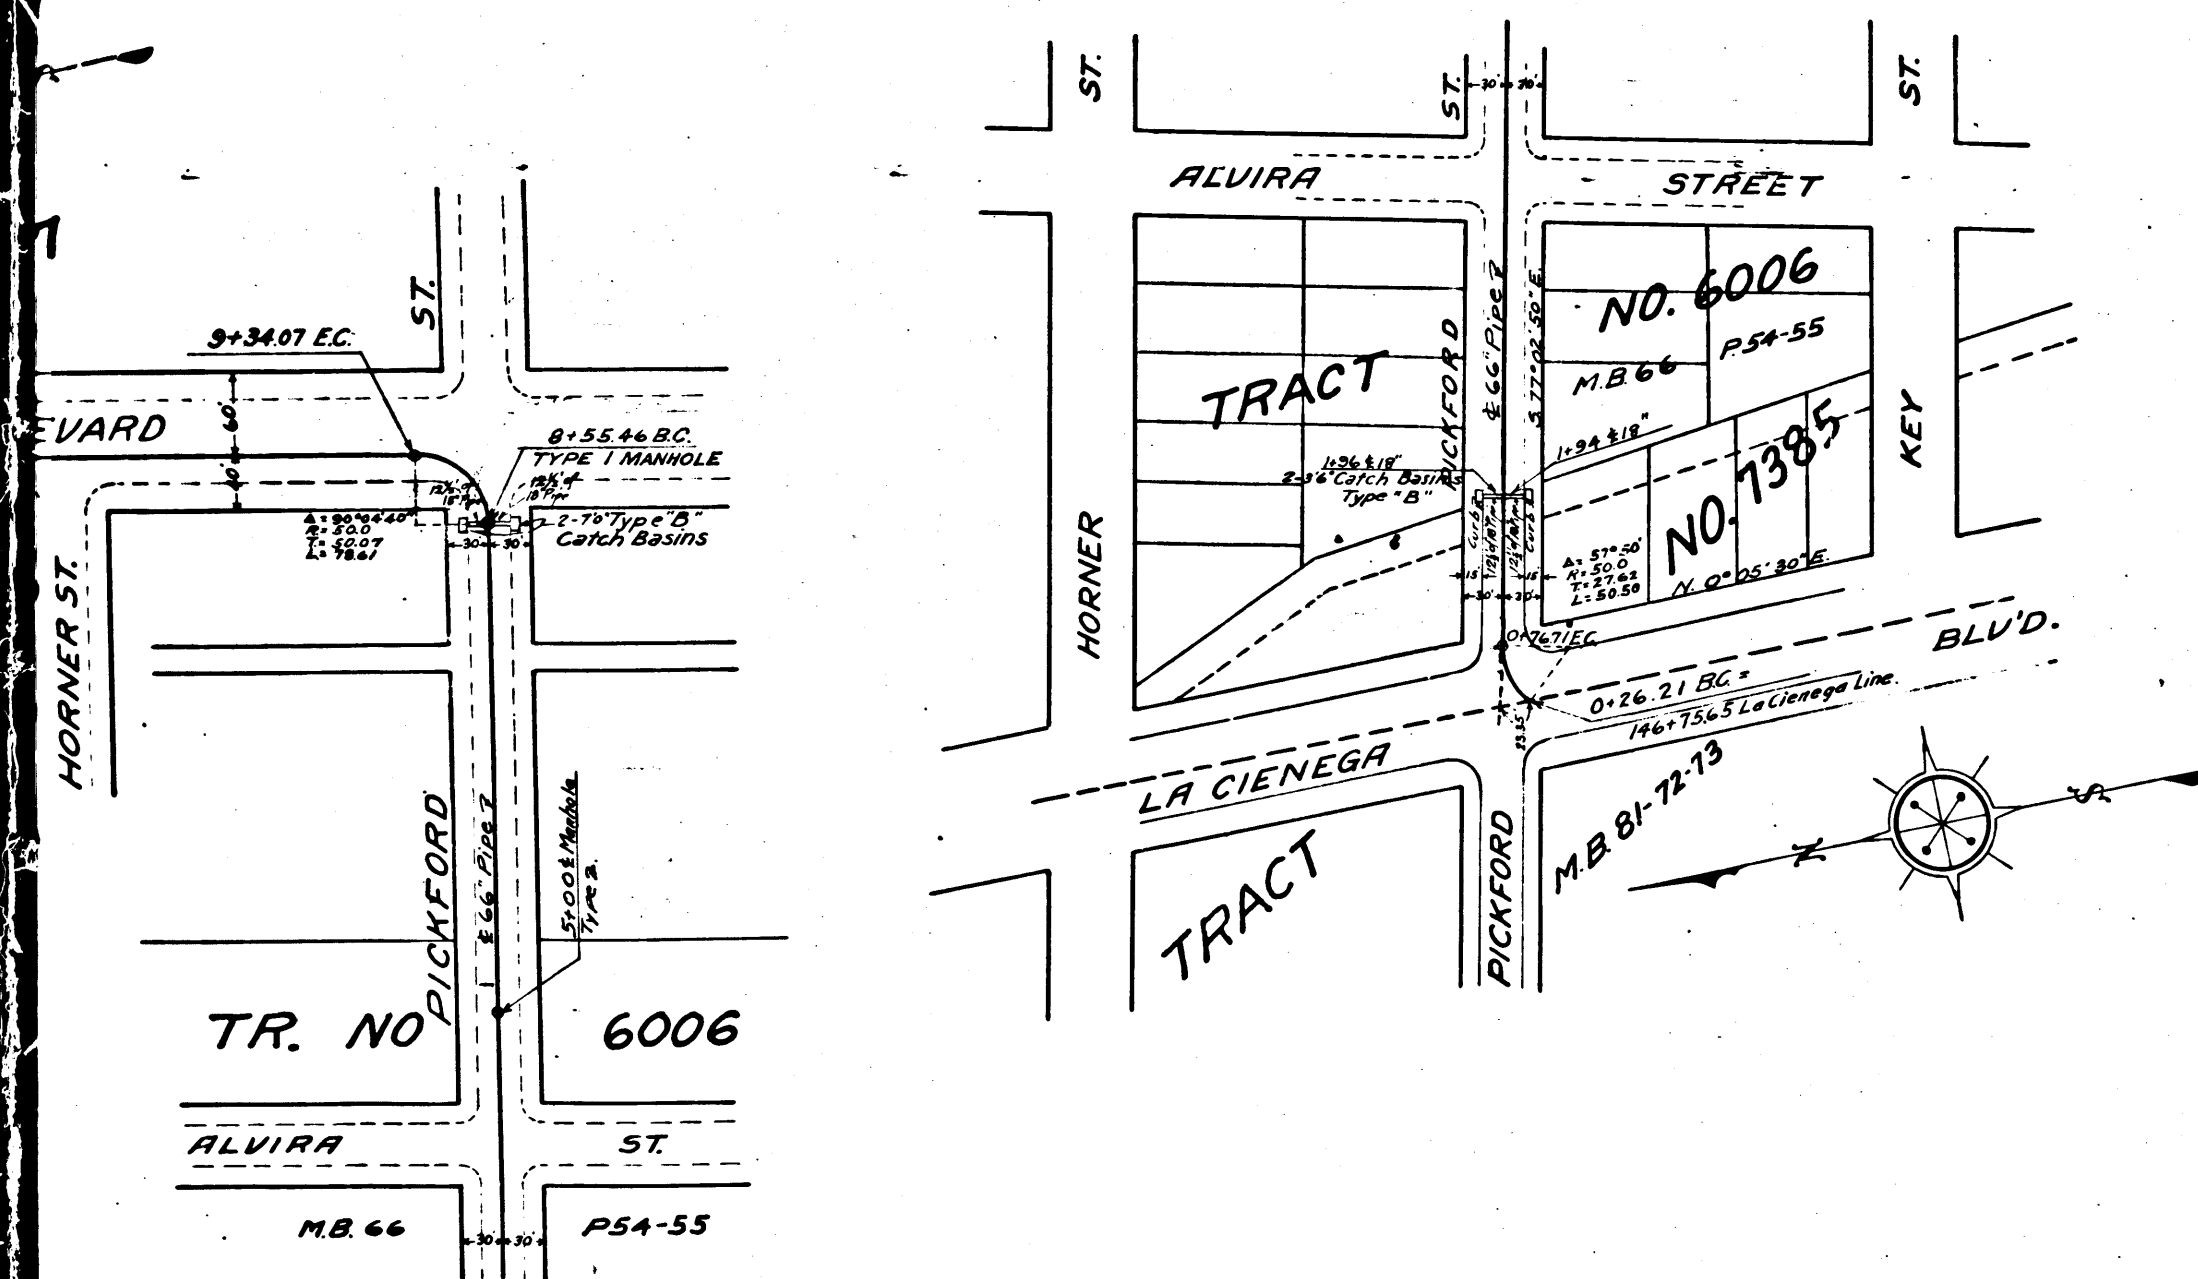

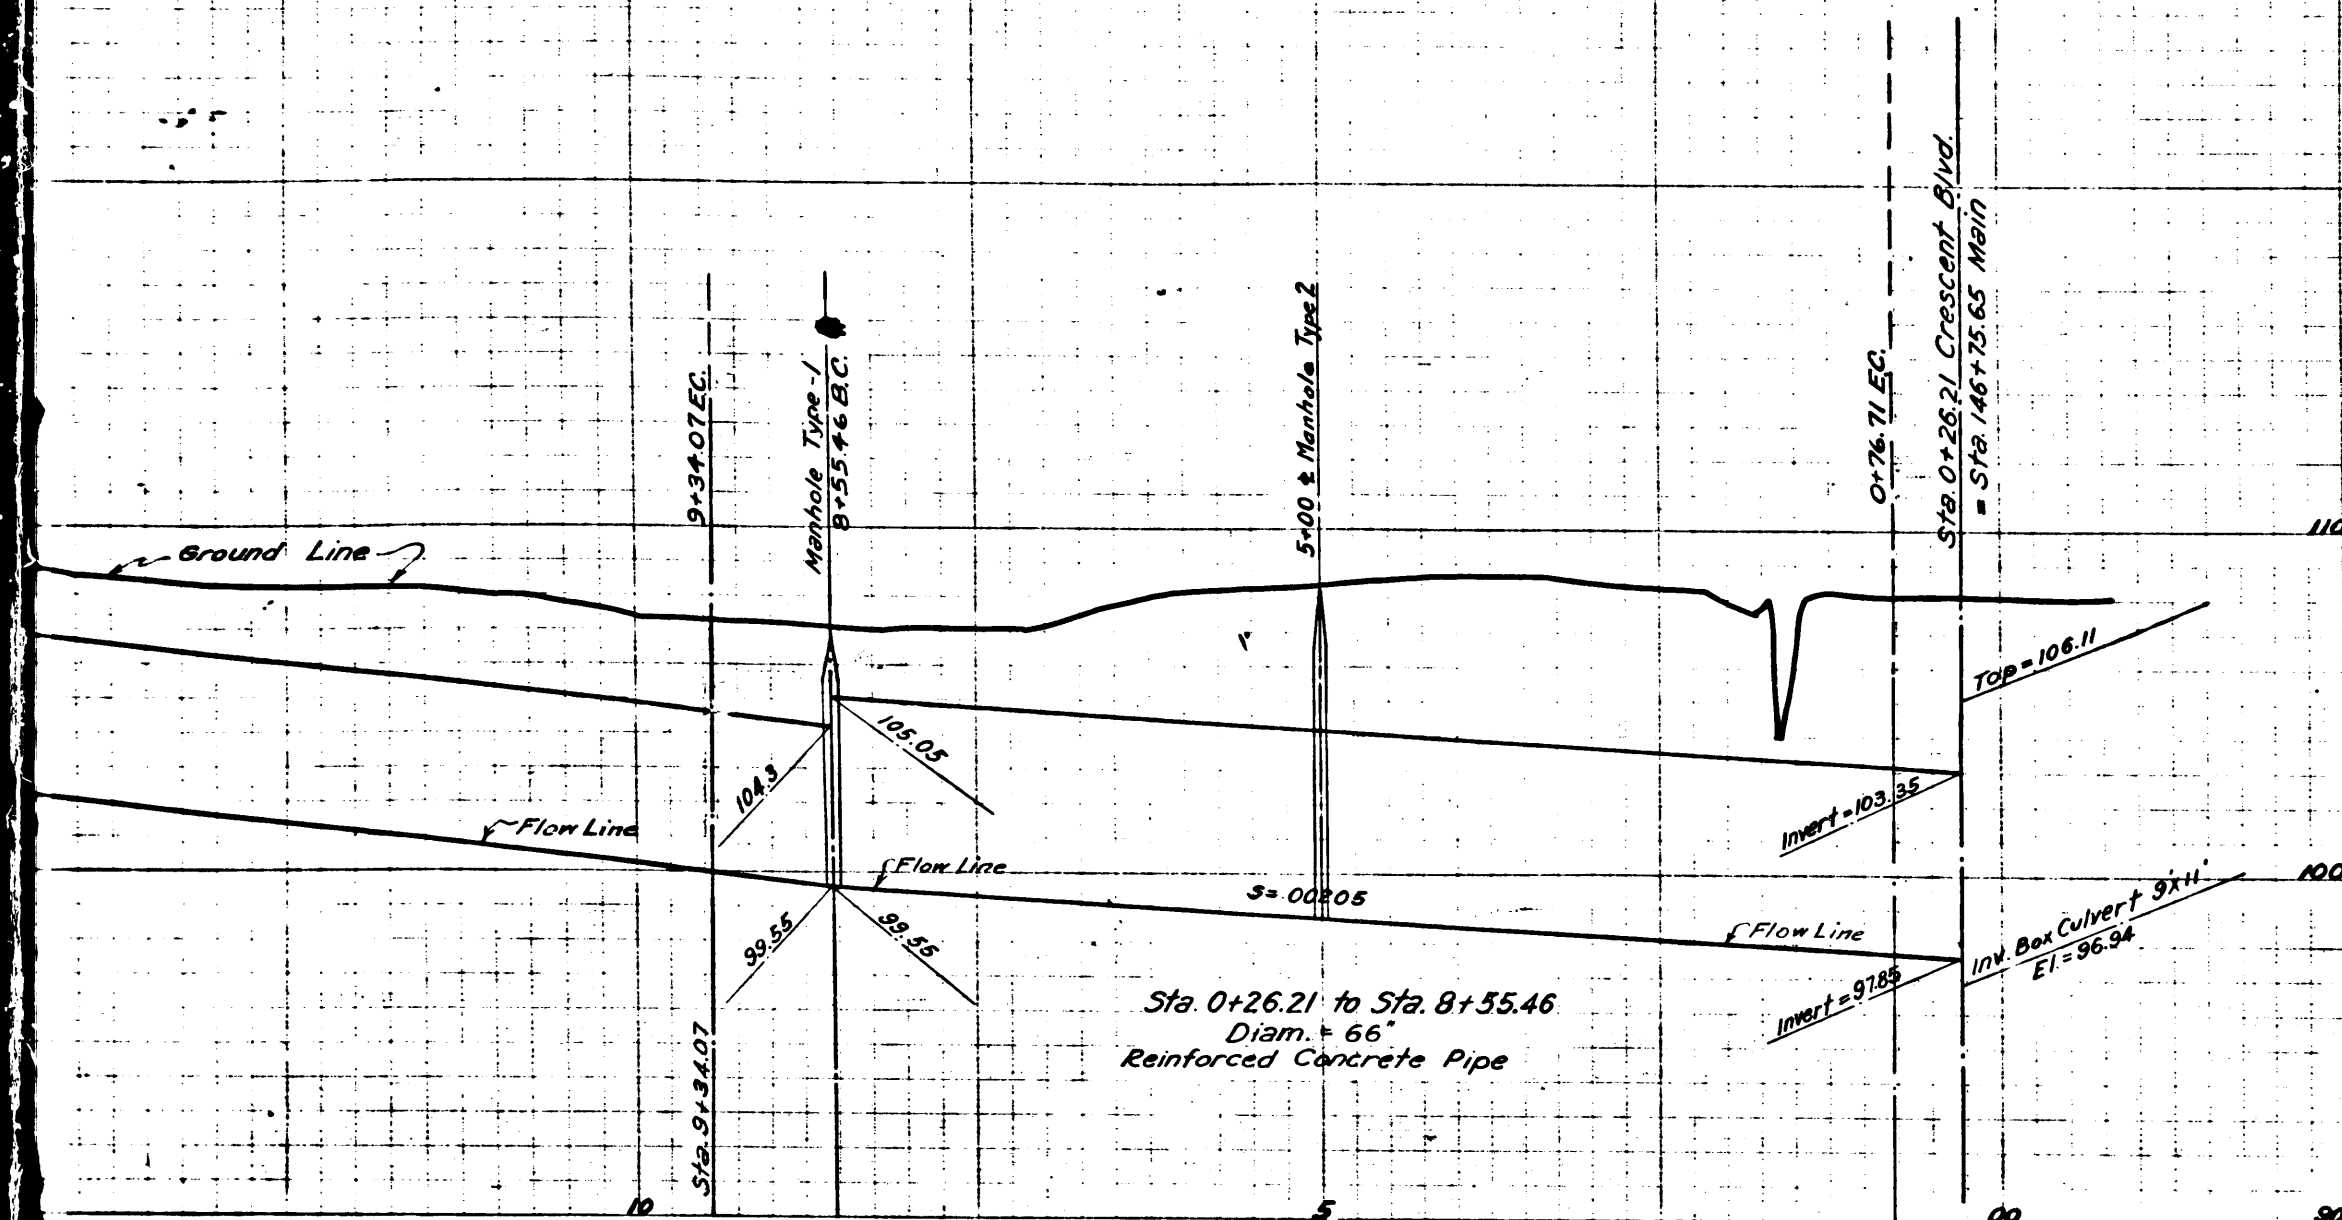

DRAINAGE DISTRICT IMPROVEMENT NO. 11.

OF THE
COUNTY OF LOS ANGELES, CALIF.

PLAN AND PROFILE OF CRESCENT HEIGHTS-GENESEE ST.

SCALES: VERT. - 1" = 4'
HORIZ. - 1" = 100'

OCTOBER 1924

SHEET 7 OF 21 SHEETS

J. E. ROCKHOLD

COUNTY SURVEYOR

Submitted

Approved

Adwarra
SENIOR ENGINEER

J. E. Rockhold
COUNTY SURVEYOR

Approved as to form.
Edward T. Bishop
County Counsel

By *J. J. Horney*
DEPUTY

Sht. 22

Note:
Elevations are in feet above U.S.G.S.
or mean sea level datum.

CS 8 6 5 1 SHT. 7
A 3 OF A 3

D.D.I. NO. 11.		
DRAWN	A.P.C. Burns	Sept. 1924
TRACED	Mook-Rennie	Oct. 1924
CHECKED	<i>Adwarra</i>	Nov. 1924