

(B)

P.C. 3895

(B)

(A)

P.C. 3895


(A)

SYMBOLS SCHEDULE

- CONT. WASTE PIPING
- CONT. WASTE & VENT PIPING
- VENT PIPING
- COLD WATER PIPING
- HOT WATER PIPING
- TRIPPLE WATER PIPING
- SOAP DISPENSER
- VENT
- VENT THEN ROOF
- CONTINUOUS WASTE AND VENT
- GAS
- FRESH AIR
- RETURN AIR
- TRASH STAT
- SHUTTER
- DOUBLE HOLD DOUBLE THROW
- CURB
- GRILLE
- REGISTER
- SUPPLY GRILLE
- EXHAUST GRILLE

LOCATION OF PIPES & TRENCHES NEAR BUILDING FOUNDATIONS NOT TO SCALE

FIXTURE	TRAP	SEWER	VENT	COLD WATER	HOT WATER	TRIPPLE WATER
WATER CLOSET	4"	4"	2"	1/2" (1/2" - 1/2" WASH)		
URINALS-PURWILE	2"	2"	1 1/2"	1/2" (1/2" - 1/2" WASH)		
LAVATORIES	1 1/2"	2"	1 1/2"	1/2" (1/2" - 1/2" WASH)		
WASH SINK	2"	2"	1 1/2"	1/2" (1/2" - 1/2" WASH)		
SERVICE SINK	2"	2"	1 1/2"	1/2" (1/2" - 1/2" WASH)		
STALL SHOWER	2"	2"	2 1/2"	1/2" (1/2" - 1/2" WASH)		
SHOWER DRAIN	3"	3"				
FLOOR DRAINS	2 1/2"	2 1/2"	2 1/2"	1/2" (1/2" - 1/2" WASH)		
FLOOR SINKS	2"	2"	1 1/2"	1/2" (1/2" - 1/2" WASH)		
DETICING FOUNTAINS	1 1/2"	1 1/2"	1 1/2"	1/2" (1/2" - 1/2" WASH)		

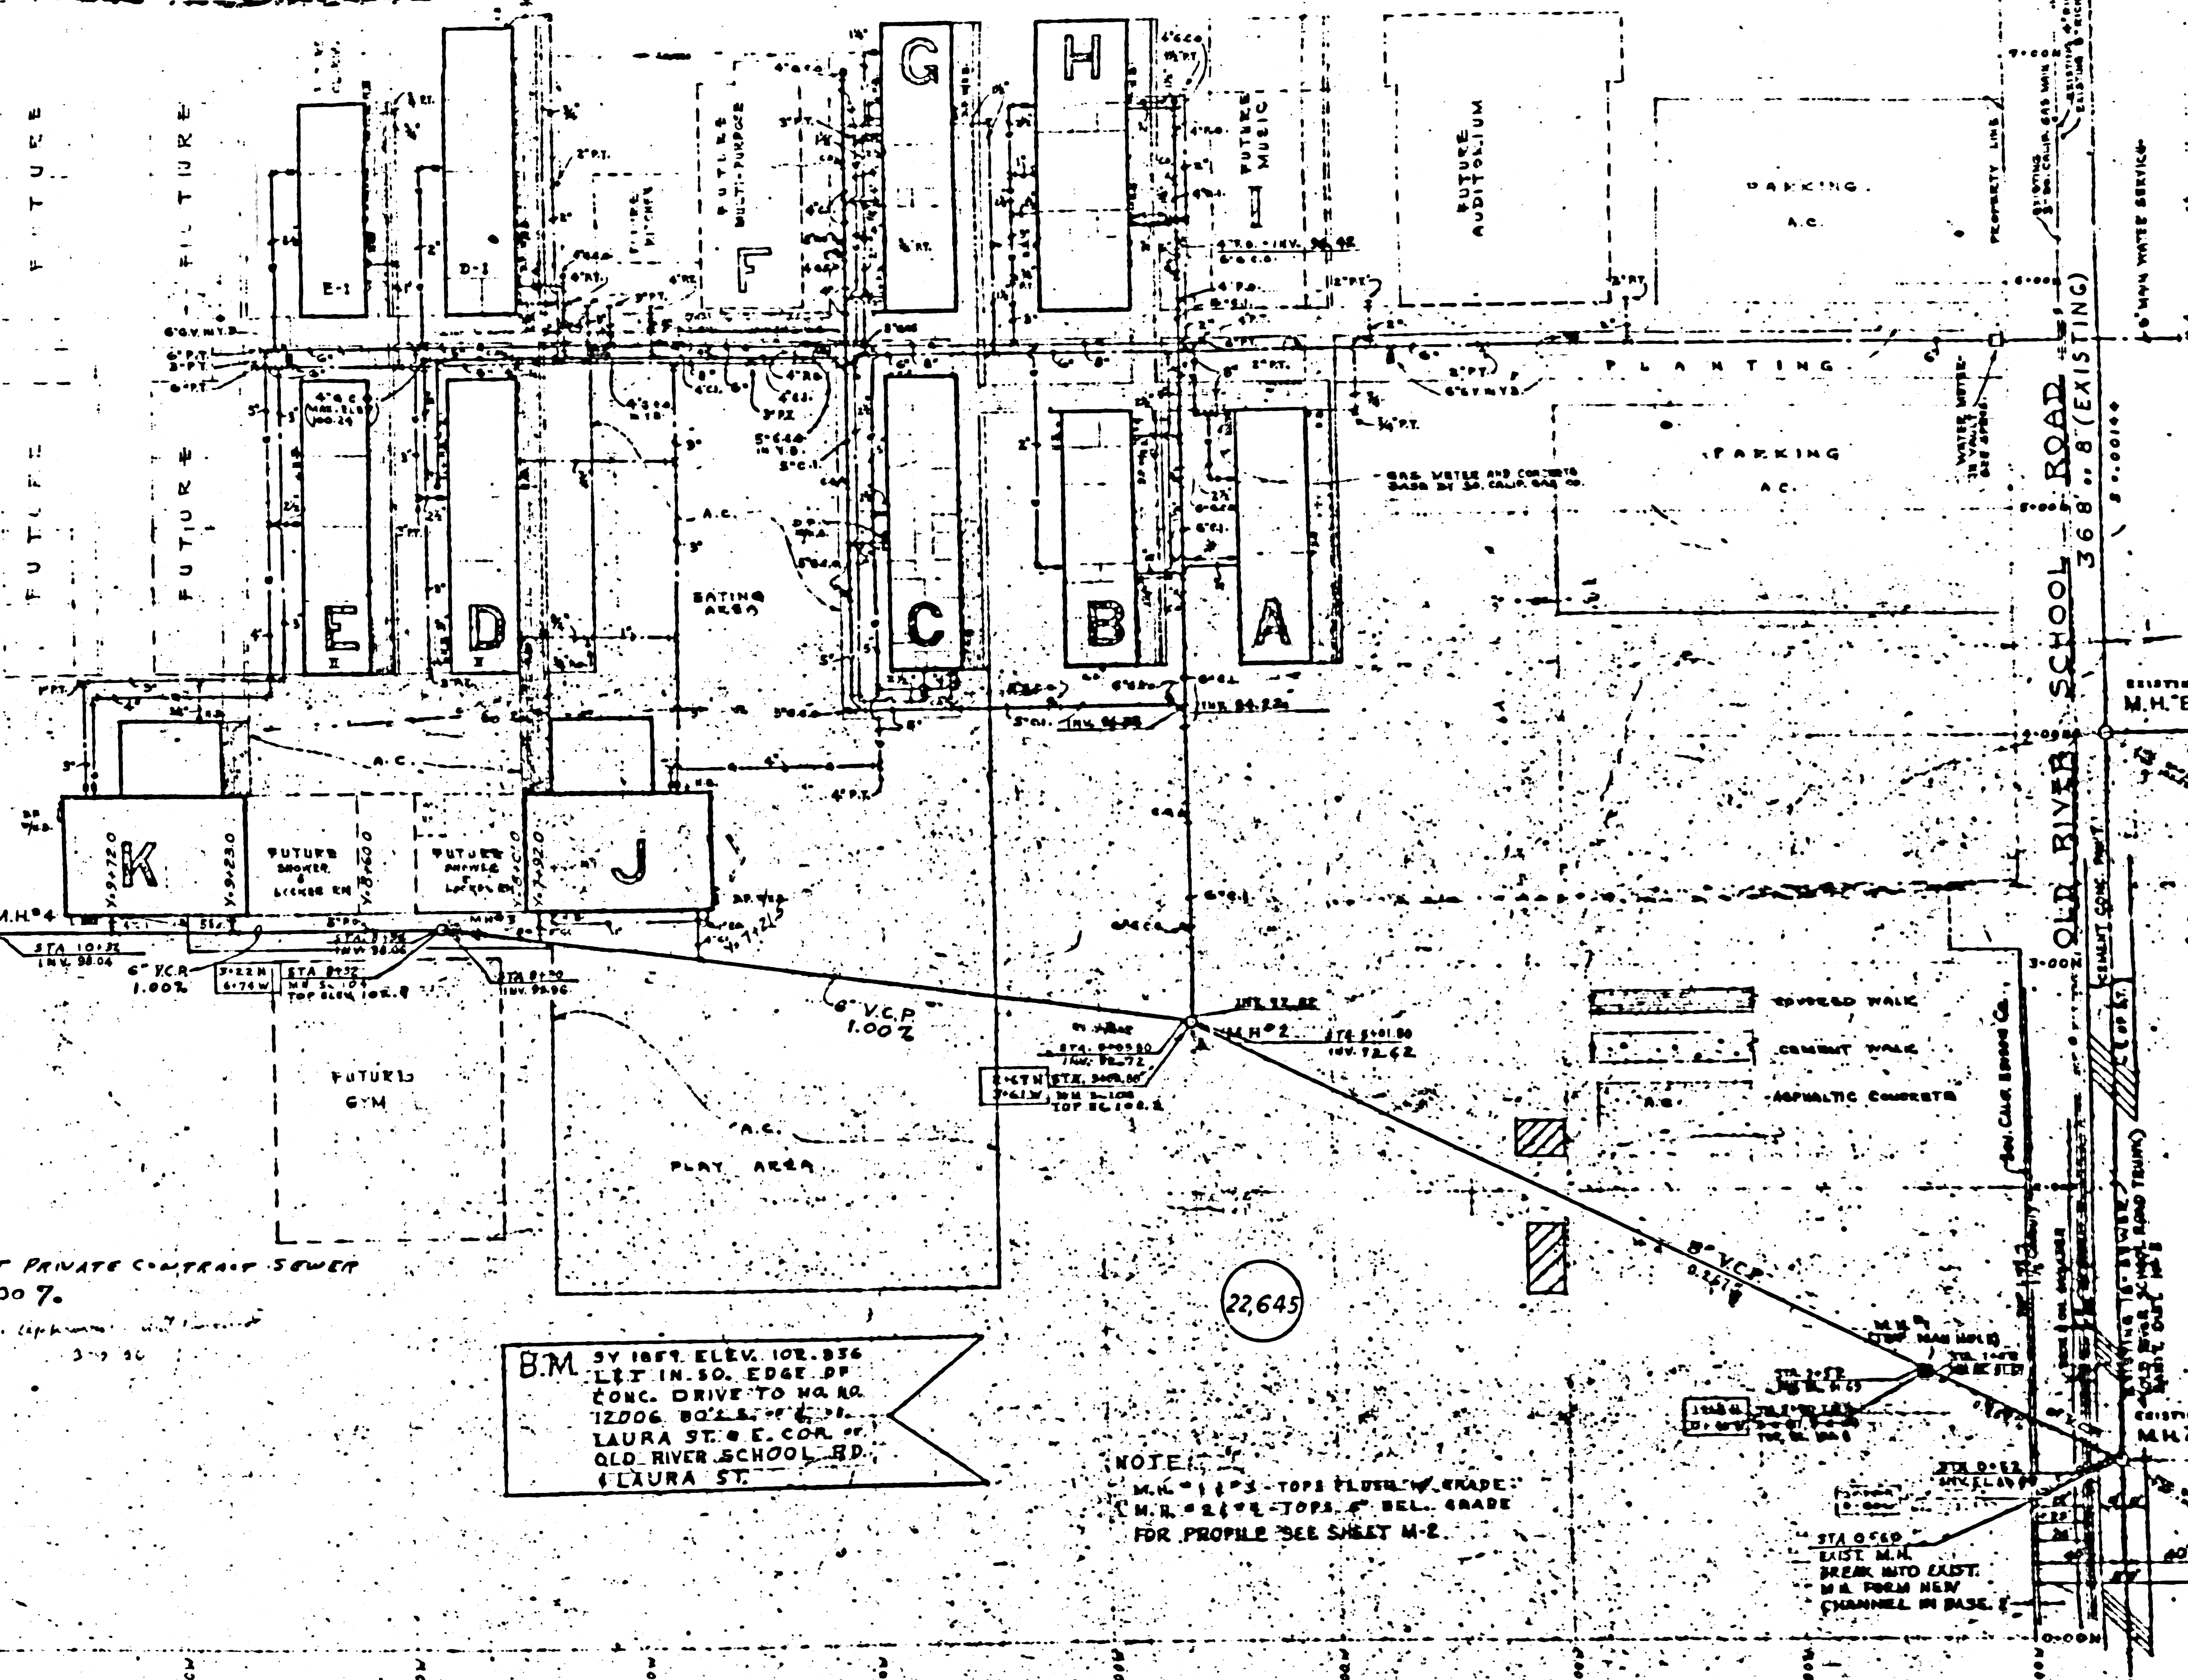

NOTE: COORDINATES ARE PARALLEL TO PROPERTY LINES AND ARE, NOT AT RIGHT ANGLES, EAST, WEST LINES ARE 90° FROM BUILDING NORTH, SOUTH LINES ARE 0° 35' 00" FROM BUILDING NORTH.

ROBERT M. STOKES
ROBERT A. LOWE
ARCHITECTS

CLIFFORD K. DENMAN
HARRY T. MACDONALD
ARCHITECTS

ASSOCIATED ARCHITECTS
LOS ANGELES

APPROVED BY BOARD OF TRUSTEES
[Signatures]

STATE OF CALIFORNIA - DEPARTMENT OF PUBLIC WORKS - DIVISION OF ARCHITECTURE

APPROVED BY BOARD OF TRUSTEES
[Signatures]

PLOT PLAN - MECHANICAL
WEST JUNIOR HIGH SCHOOL
1185 SOUTH OLD RIVER SCHOOL ROAD
PLANS PREPARED FOR DOWNEY UNION HIGH SCHOOL DISTRICT
8521 EAST FIRESTONE BOULEVARD, DOWNEY CALIFORNIA

APPROVAL OF THIS PLAN APPLIED TO CITY LINES AS SHOWN ON SHEET M-2 ONLY

M-1

(D)


P.C. 3895

(D)


(C)

P.C. 3895

(C)

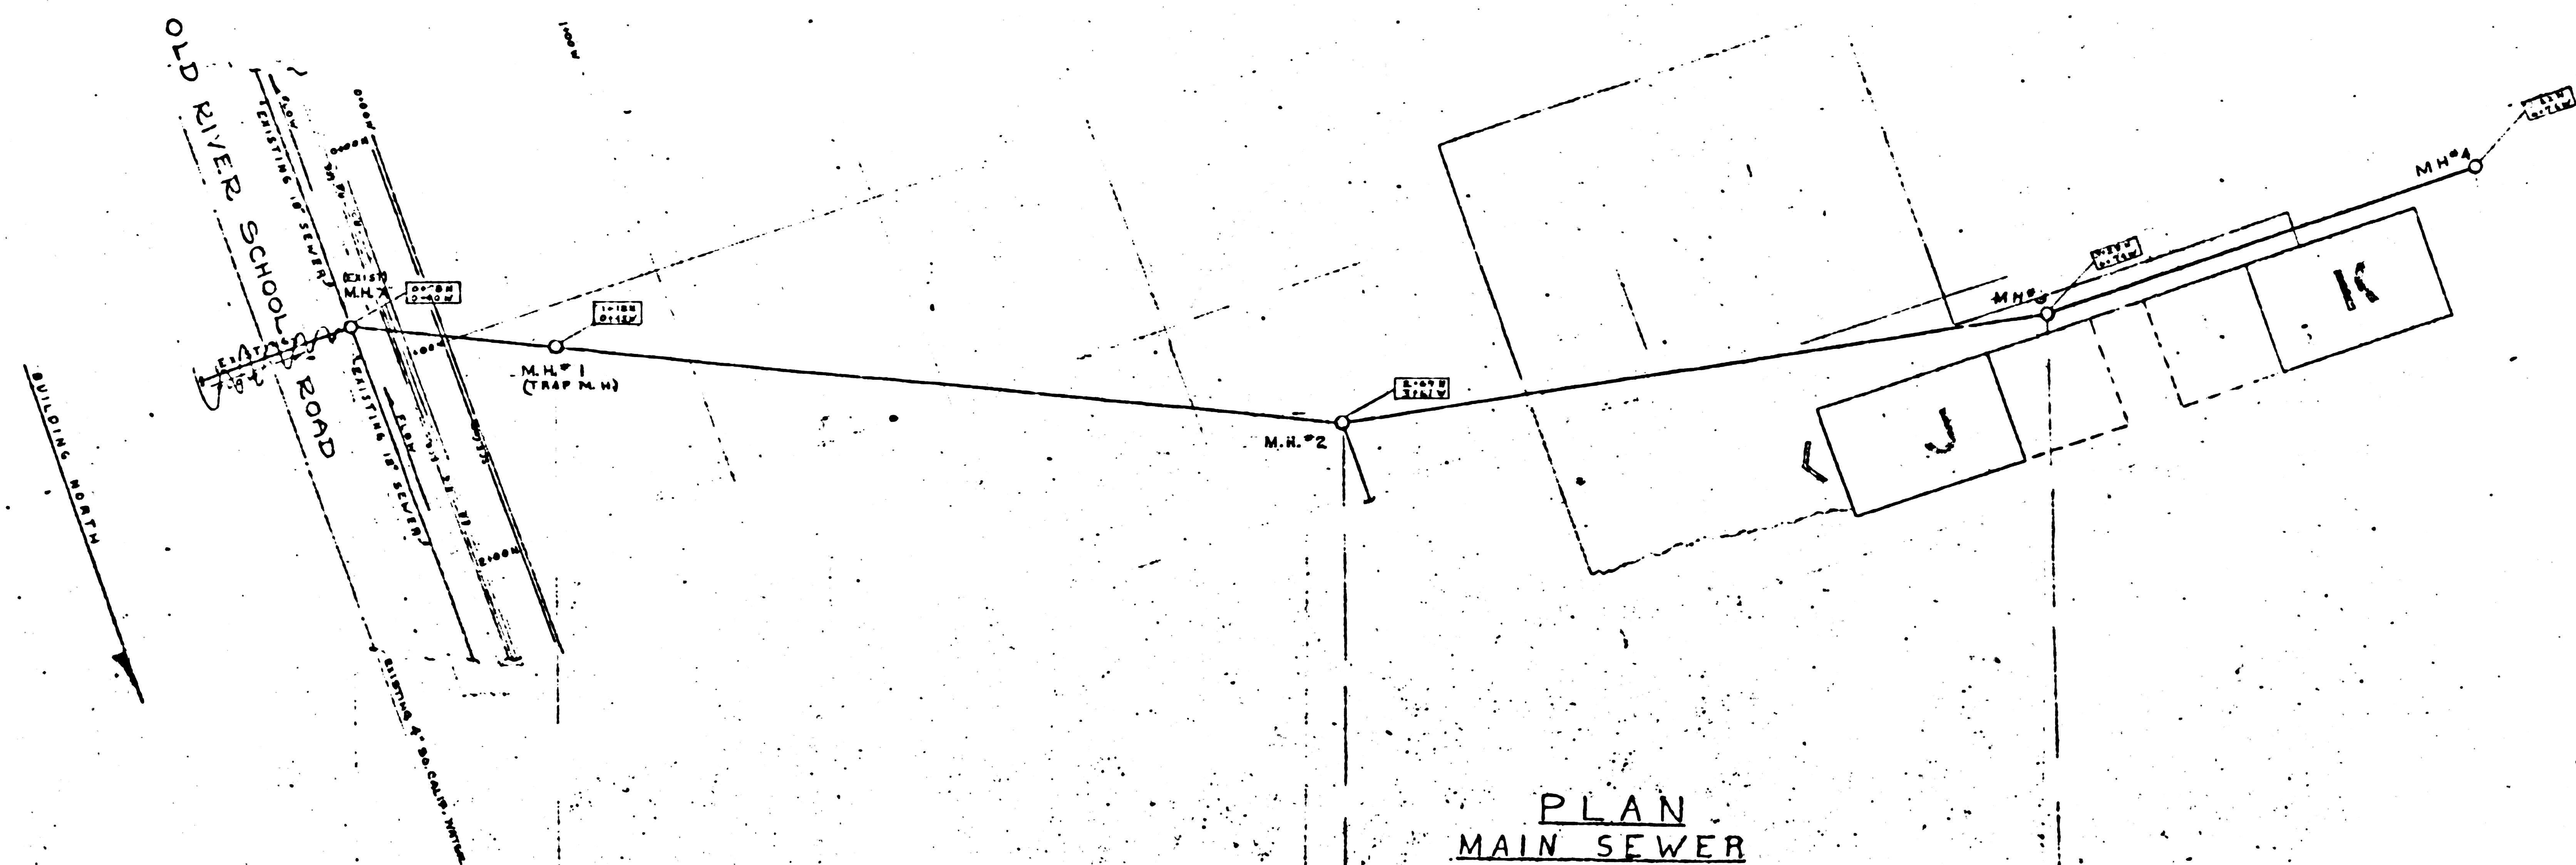

PLAN
MAIN SEWER
 SCALE: 1" = 40'
 (SEE SHEET M-1)

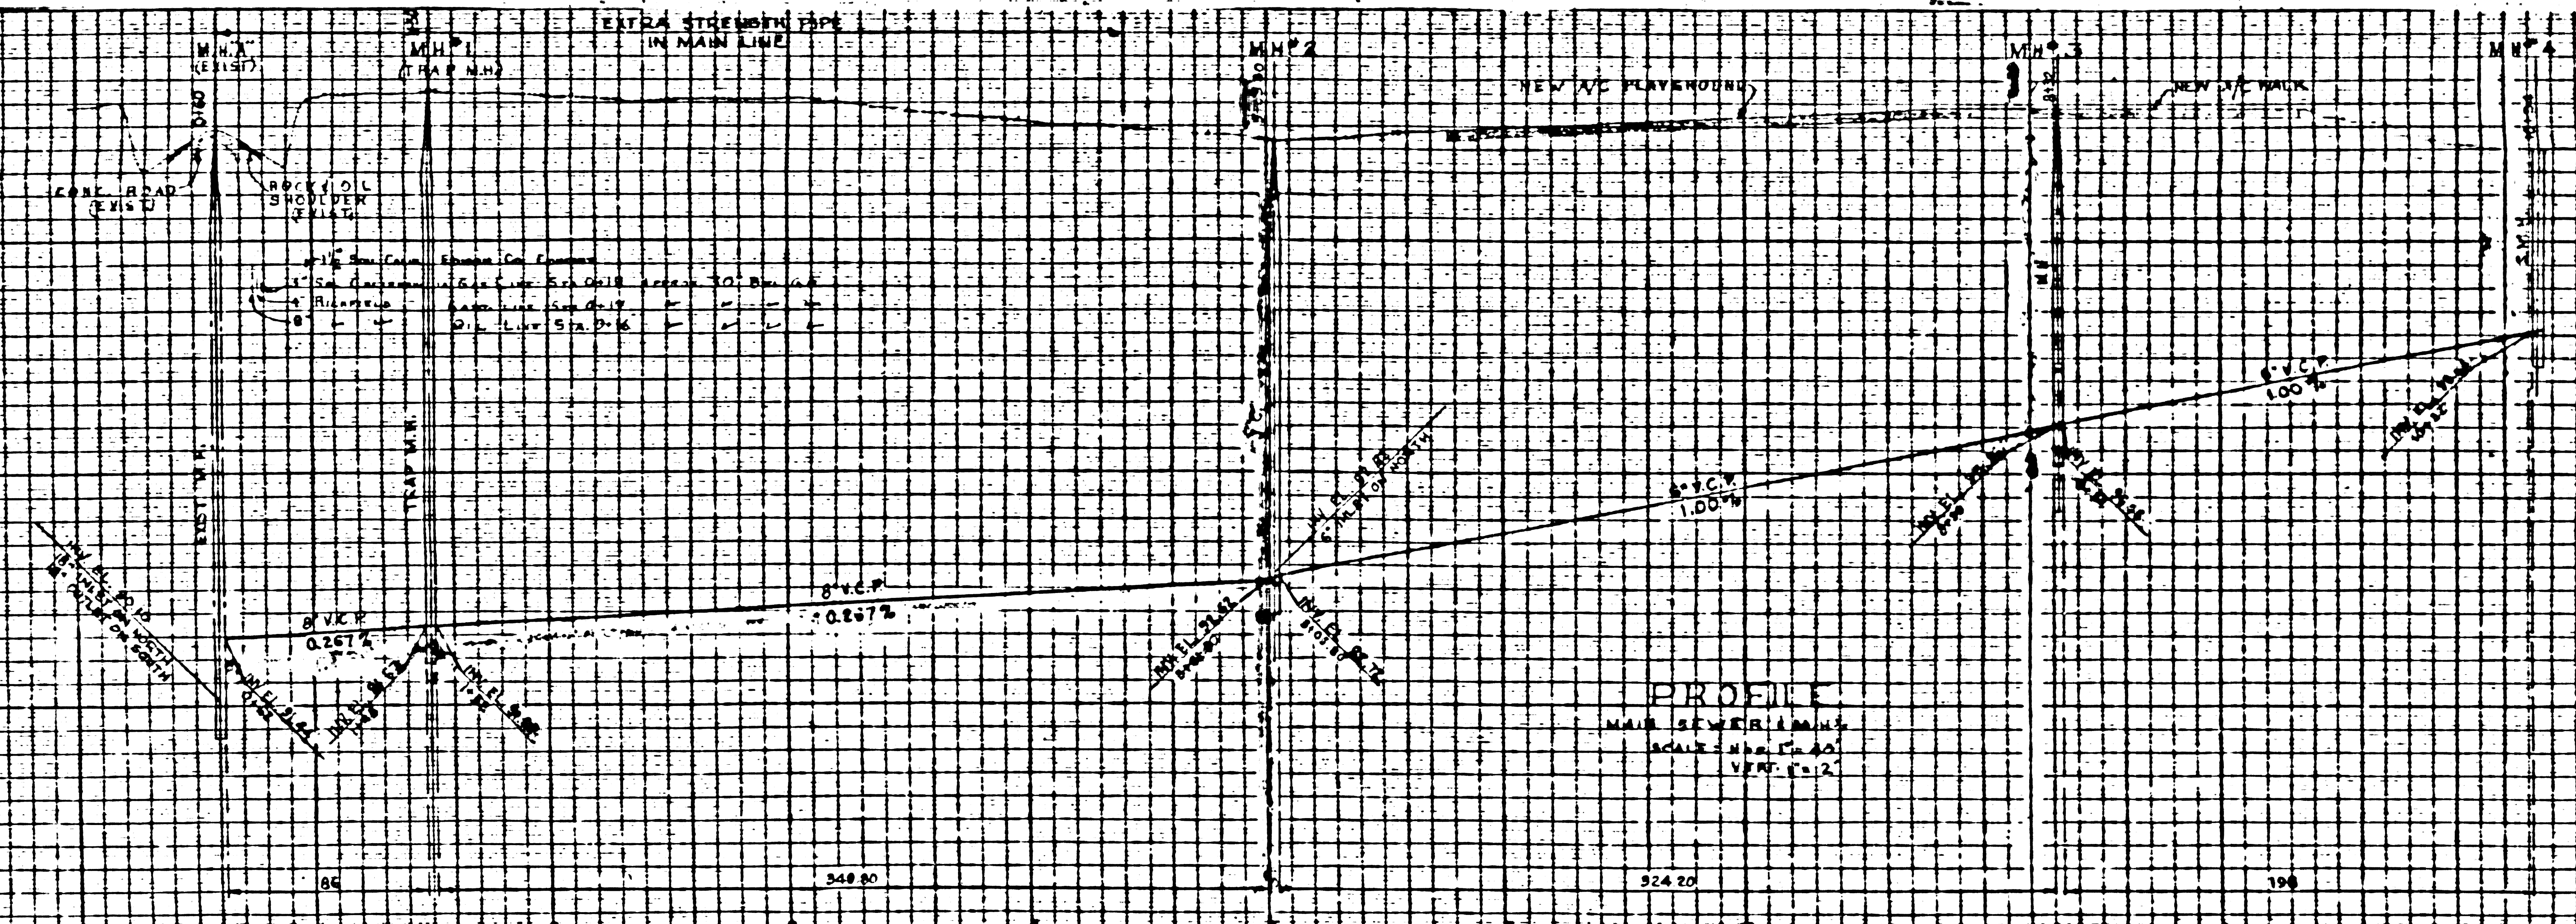

PROFILE
 MAIN SEWER LINES
 SCALE: HORIZ. 1" = 40'
 VERT. 1" = 2'

REVISED 2-29-56

<p>CLIFFORD K. DENMAN HARRY T. MACDONALD ARCHITECTS 11985 SOUTH OLD RIVER SCHOOL ROAD DOWNEY, CALIFORNIA</p>	<p>ASSOCIATED ARCHITECTS STATE OF CALIFORNIA—DEPARTMENT OF PUBLIC WORKS—DIVISION OF ARCHITECTURE APPROVED BY BOARD OF TRUSTEES DATE: 2-29-56</p>	<p>MAIN SEWER PLAN AND PROFILE WEST JUNIOR HIGH SCHOOL 11985 SOUTH OLD RIVER SCHOOL ROAD PLANS PREPARED FOR DOWNEY UNION HIGH SCHOOL DISTRICT 8521 EAST 54TH ONE BOULEVARD, DOWNEY CALIFORNIA</p>	<p>M-2</p>
--	---	---	------------