


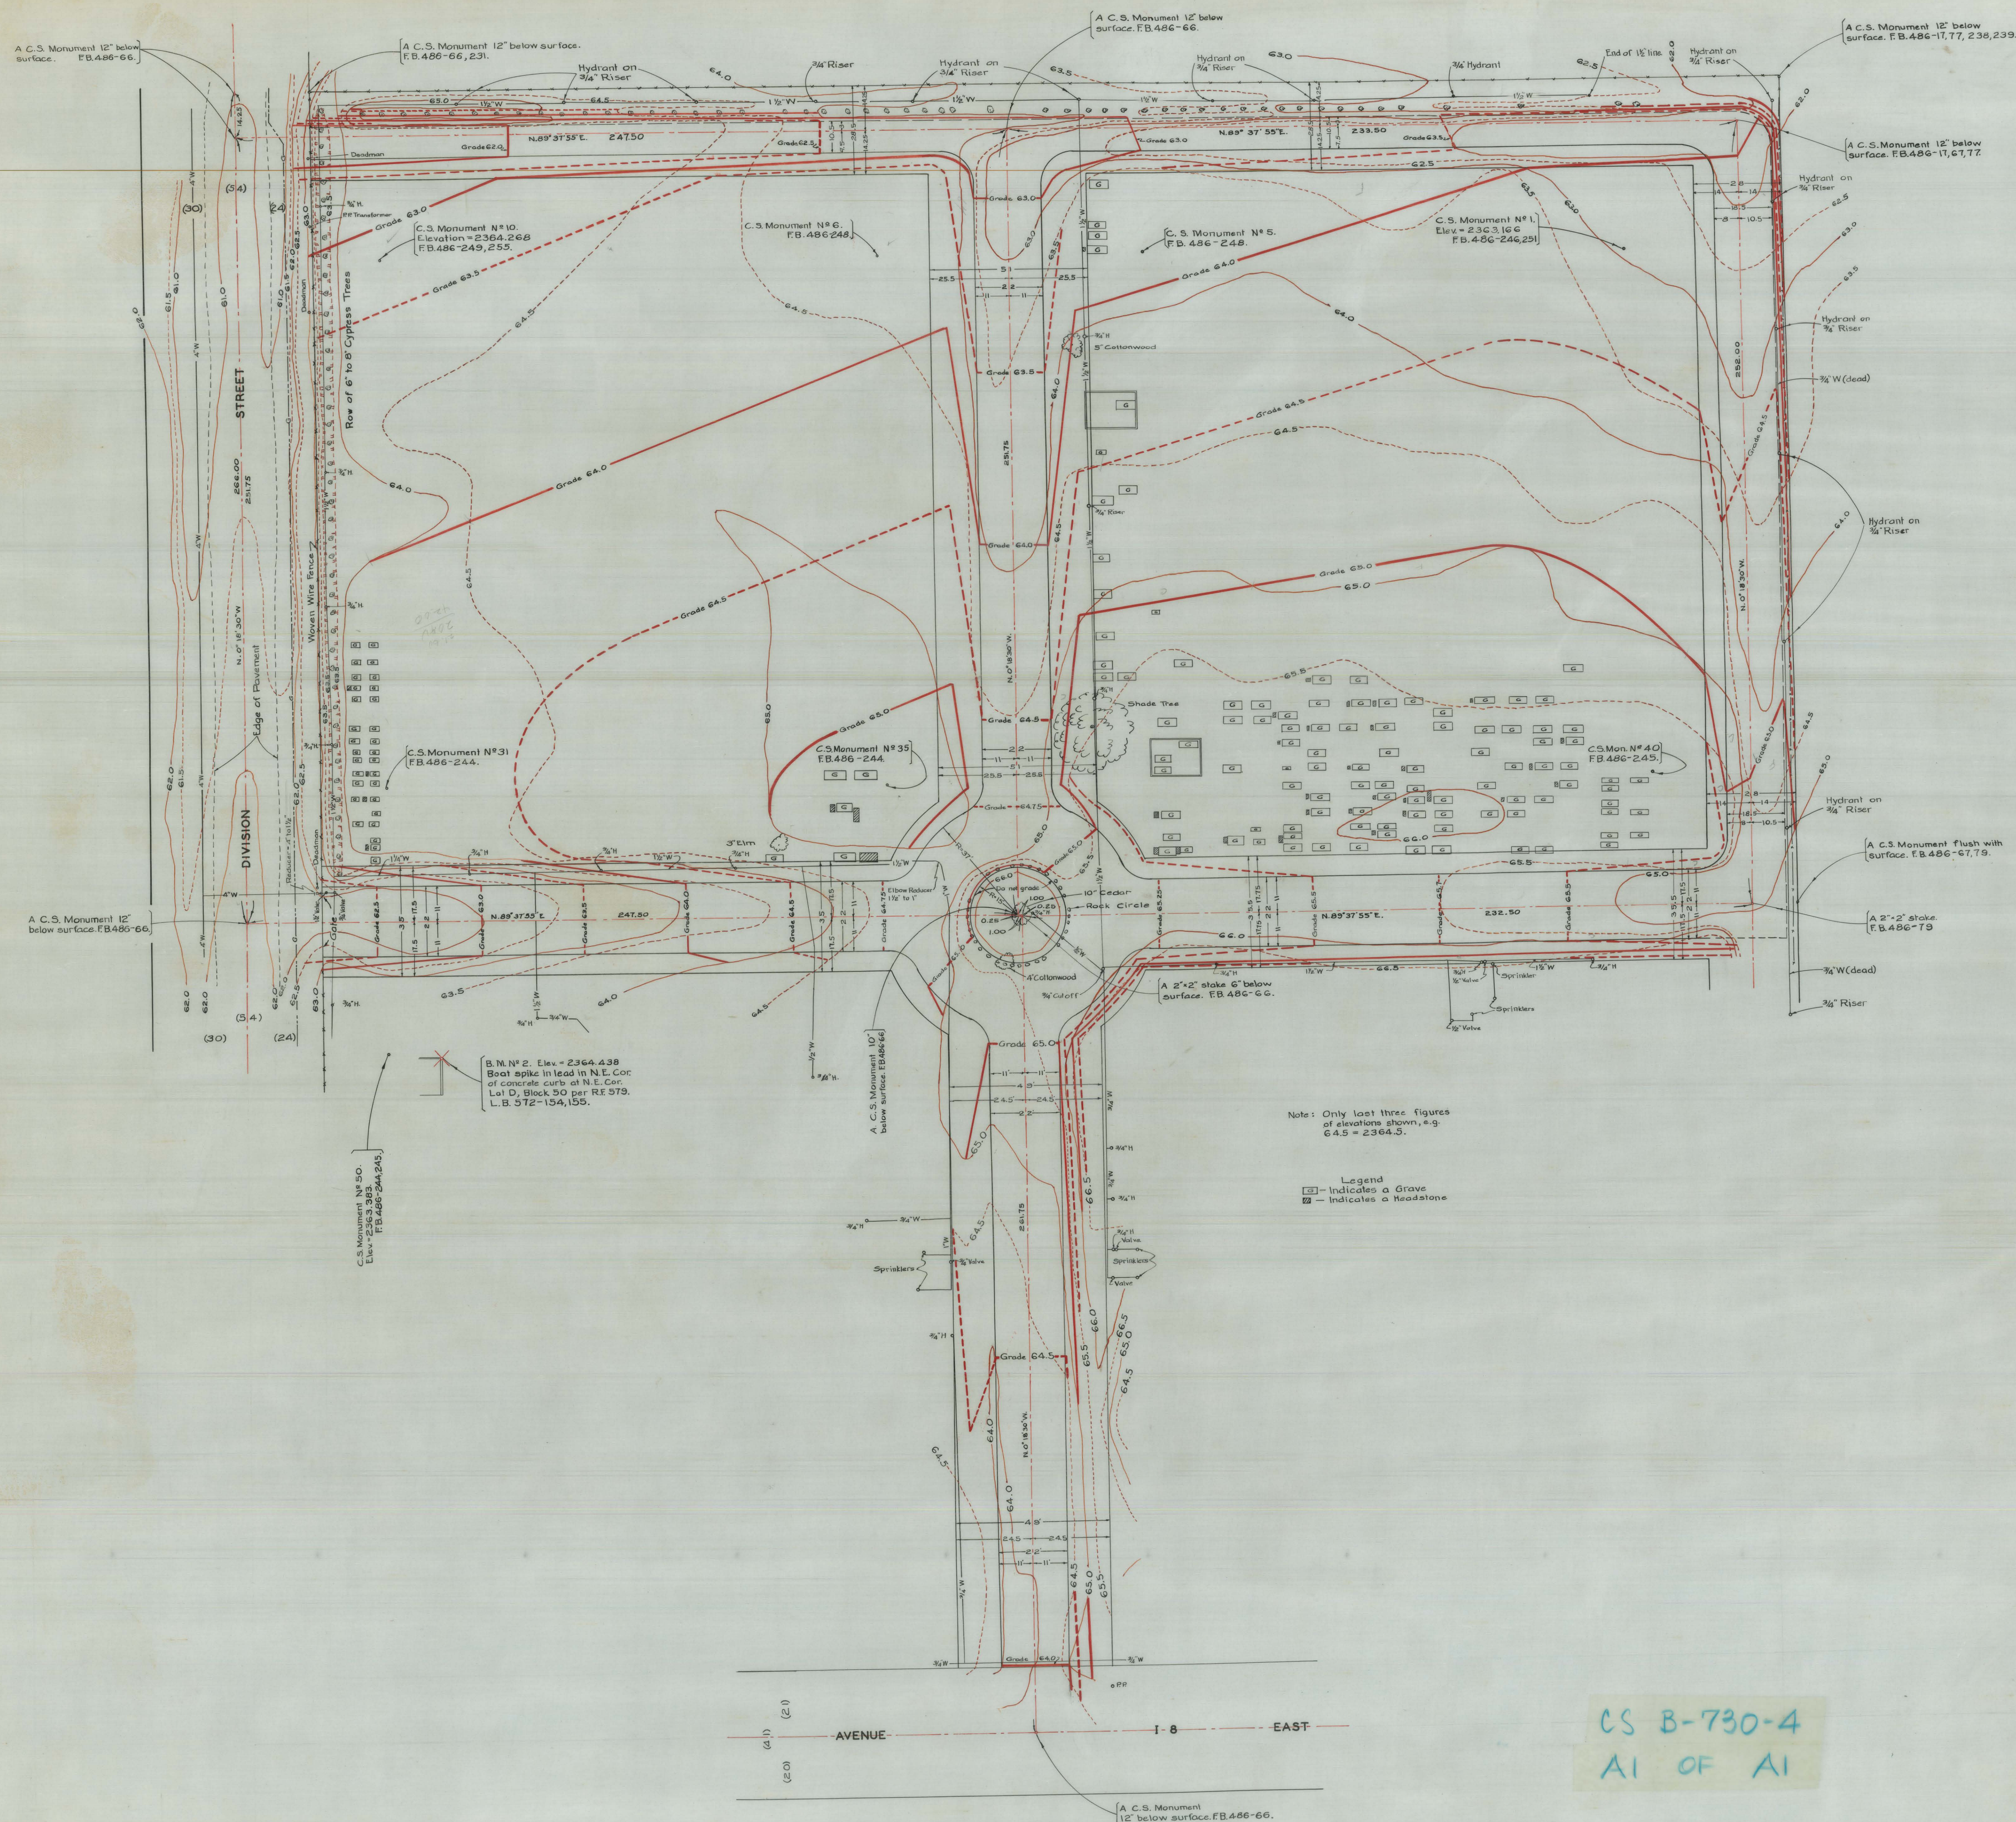

COUNTY OF LOS ANGELES
GRADING PLAN OF CENTER DRIVEWAYS AND NORTH HALF OF
LANCASTER CEMETERY
BEING A PORTION OF
N.W. 1/4, SEC. 14, T. 7 N., R. 12 W., S.B.M.

COUNTY SURVEYORS MAP NO. B-730
SHEET NO. 4 OF 4 SHEETS
SCALE: 1 INCH = 20 FT.

JOB NUMBER 7063

C.E. ARNOLD - COUNTY SURVEYOR
SURVEYED APRIL 1949

SURVEYED ON REQUEST OF THE CHIEF
MECHANICAL ENGINEER, UNDER SEC. 79, ORD.
4099, BY LETTER DATED NOV. 9, 1948

BEARINGS ARE BASED ON THE BEARING
OF DIVISION STREET AS SHOWN ON C.S. 8202

F.B. 486-65-83, 229-270 P.T. G 280

FIELD WORK BY: E.A. ROSECRANS

OFFICE WORK BY: L. DE TILLA

CHECKED BY: L.K. FREEMAN

DATUM MEAN SEA LEVEL
ELEVATIONS SHOWN HEREON ARE BASED
ON THE U.S.C.G.S. 1928 ELEVATION OF
A-57-1826 (U.S. 2157) AND (U.S. 2145)
L.B. 272-149, 167

FOR SURVEY OF PROPERTY LINES SEE C.S.B-730-1, 2

THIS SHEET ADDED APRIL 1949 AND SUPERCEDES NORTH HALF OF C.S. B-730-3

CS B-730-4
A1 OF A1