
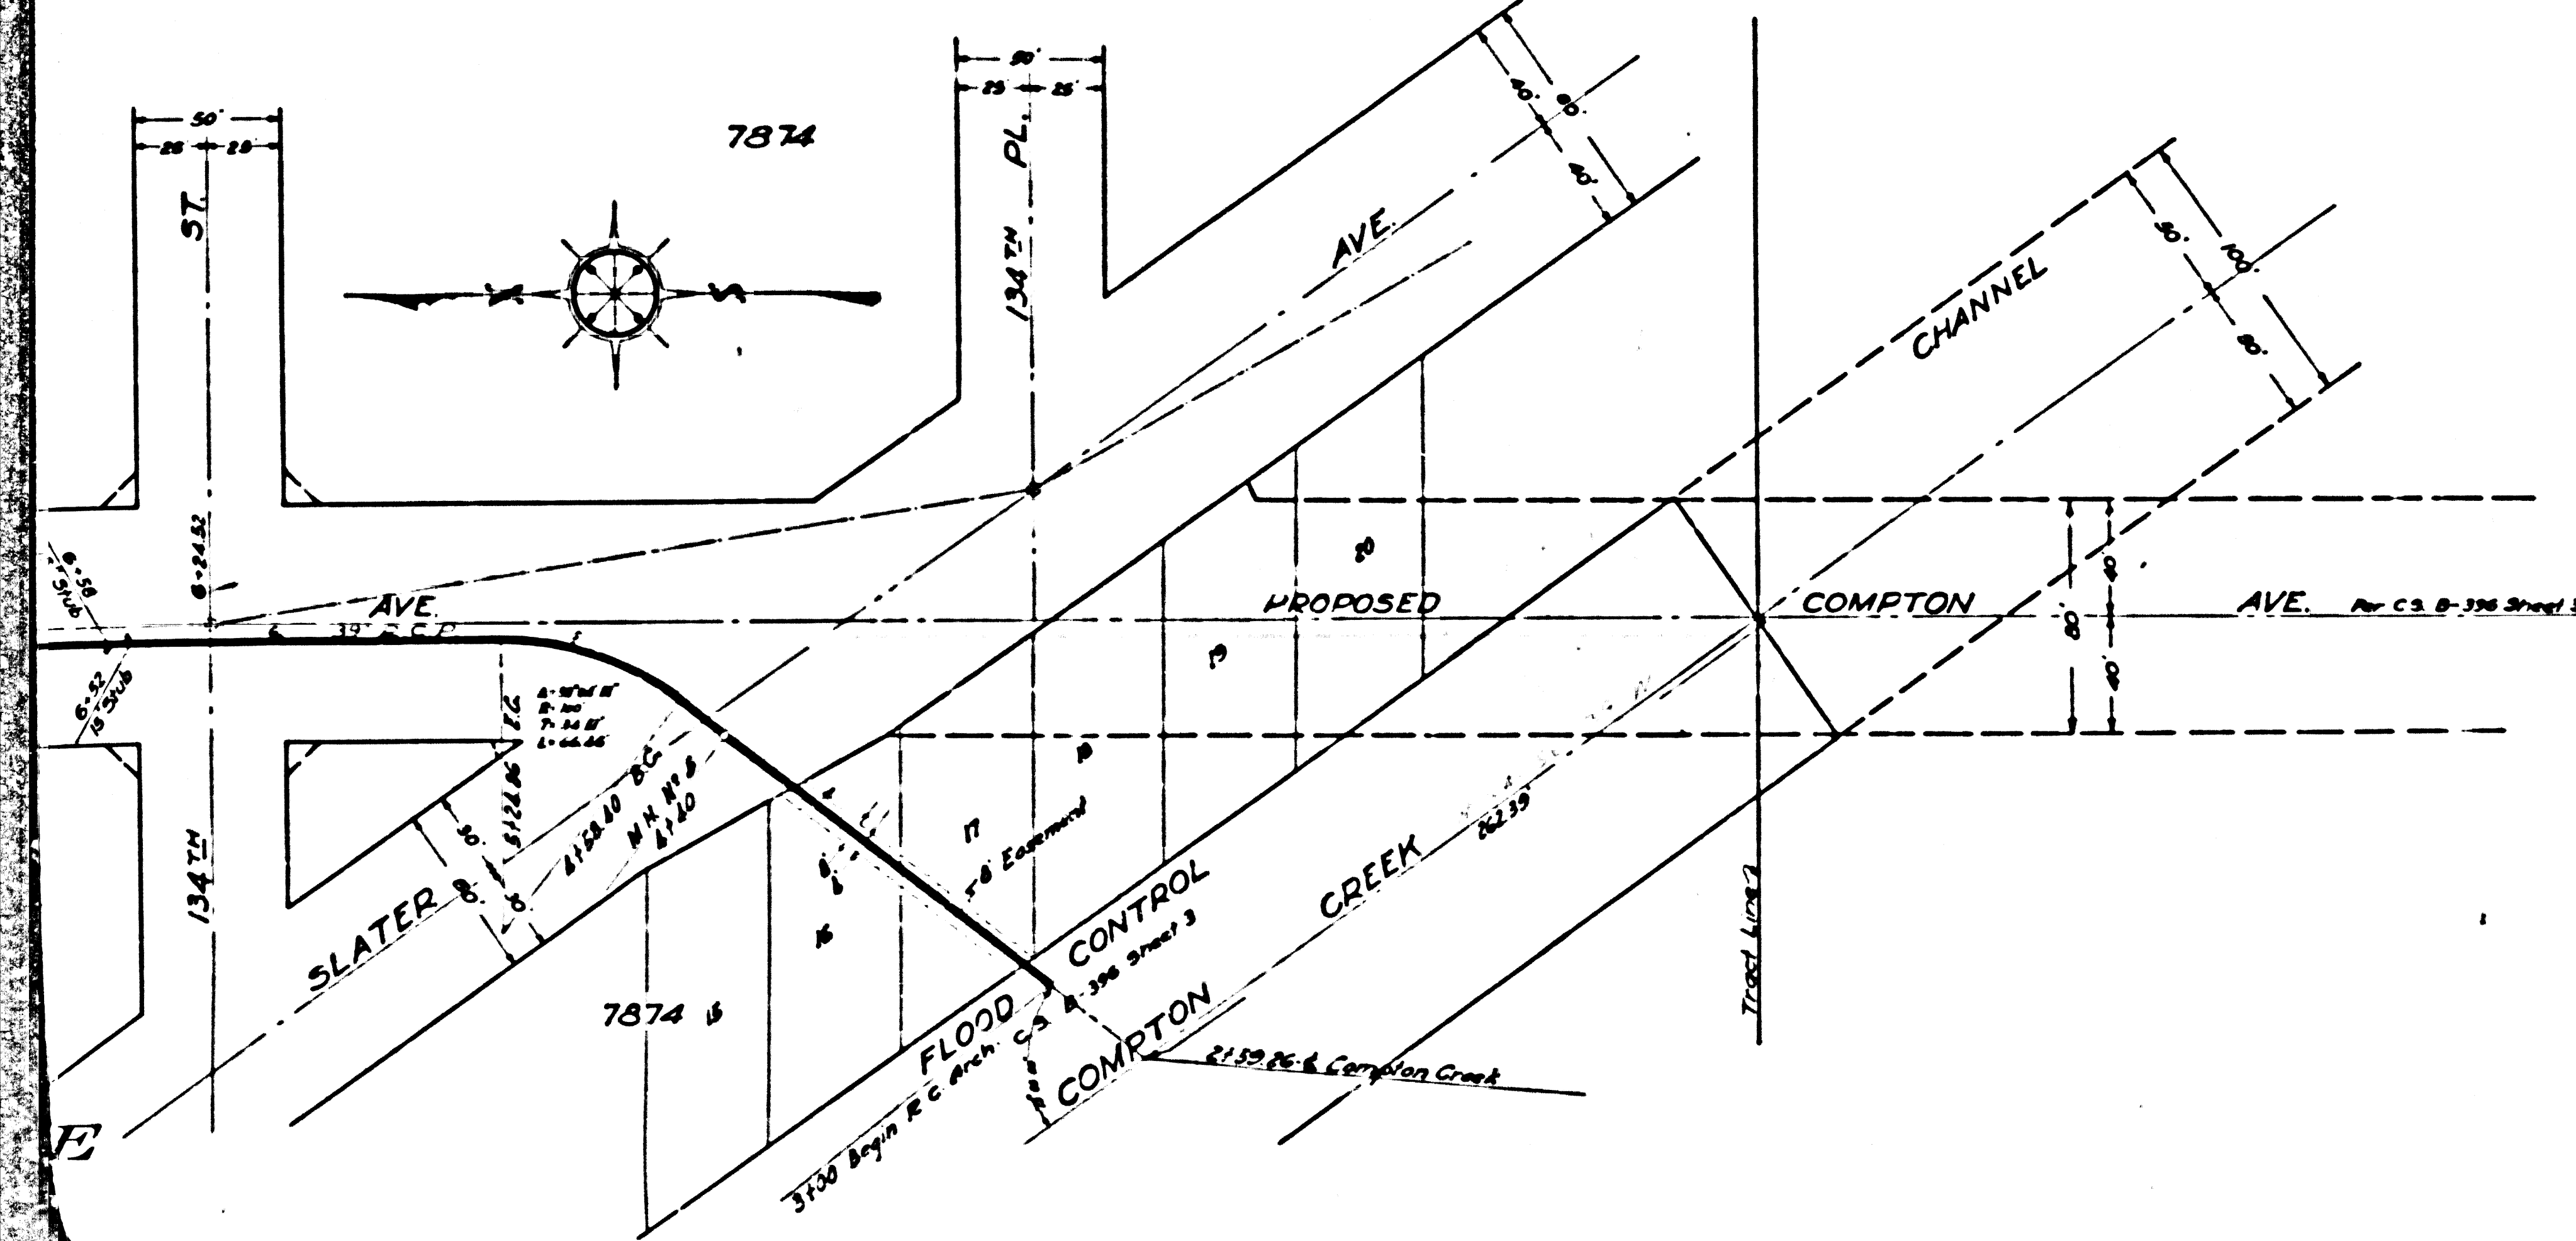
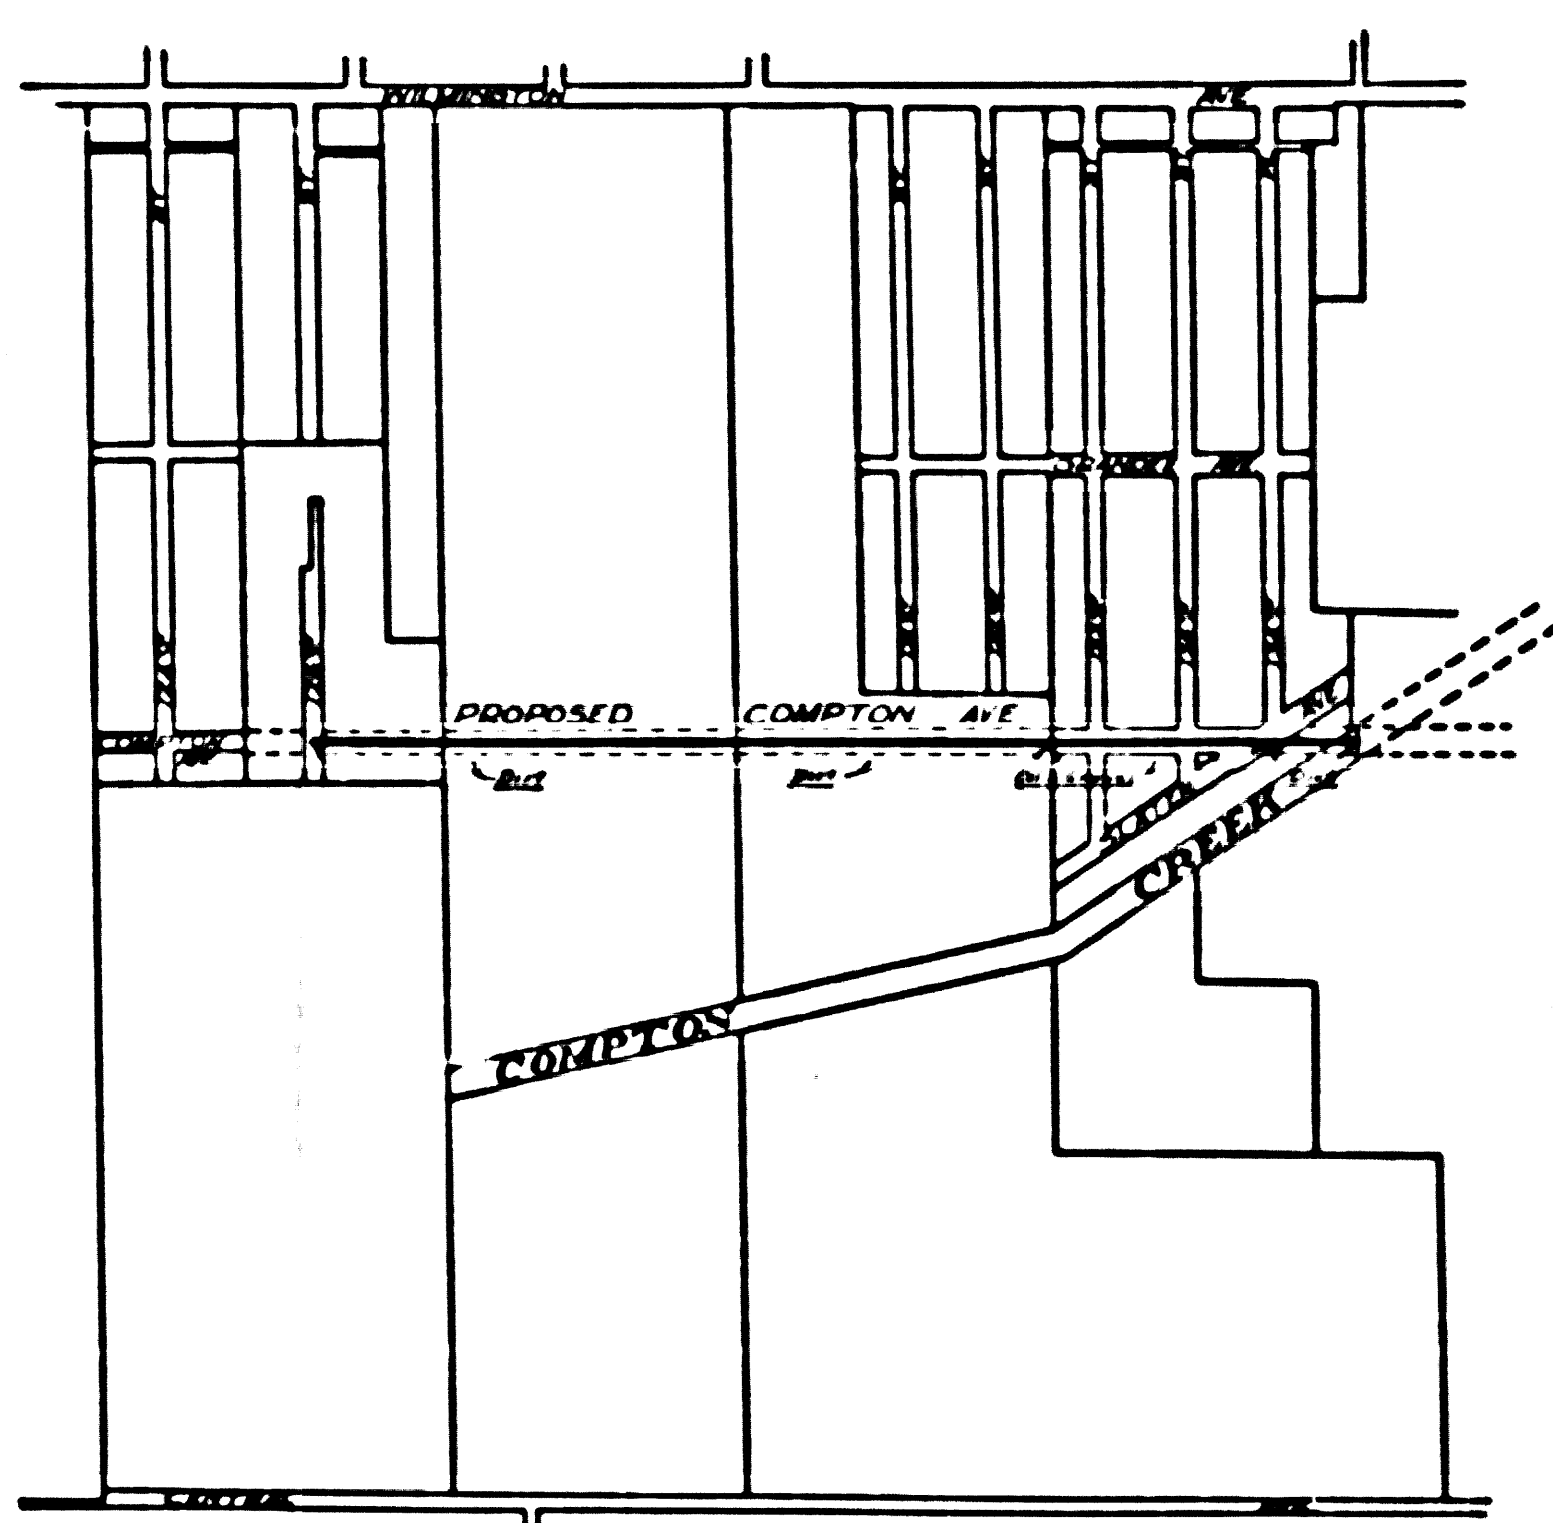


Trim prints to this line

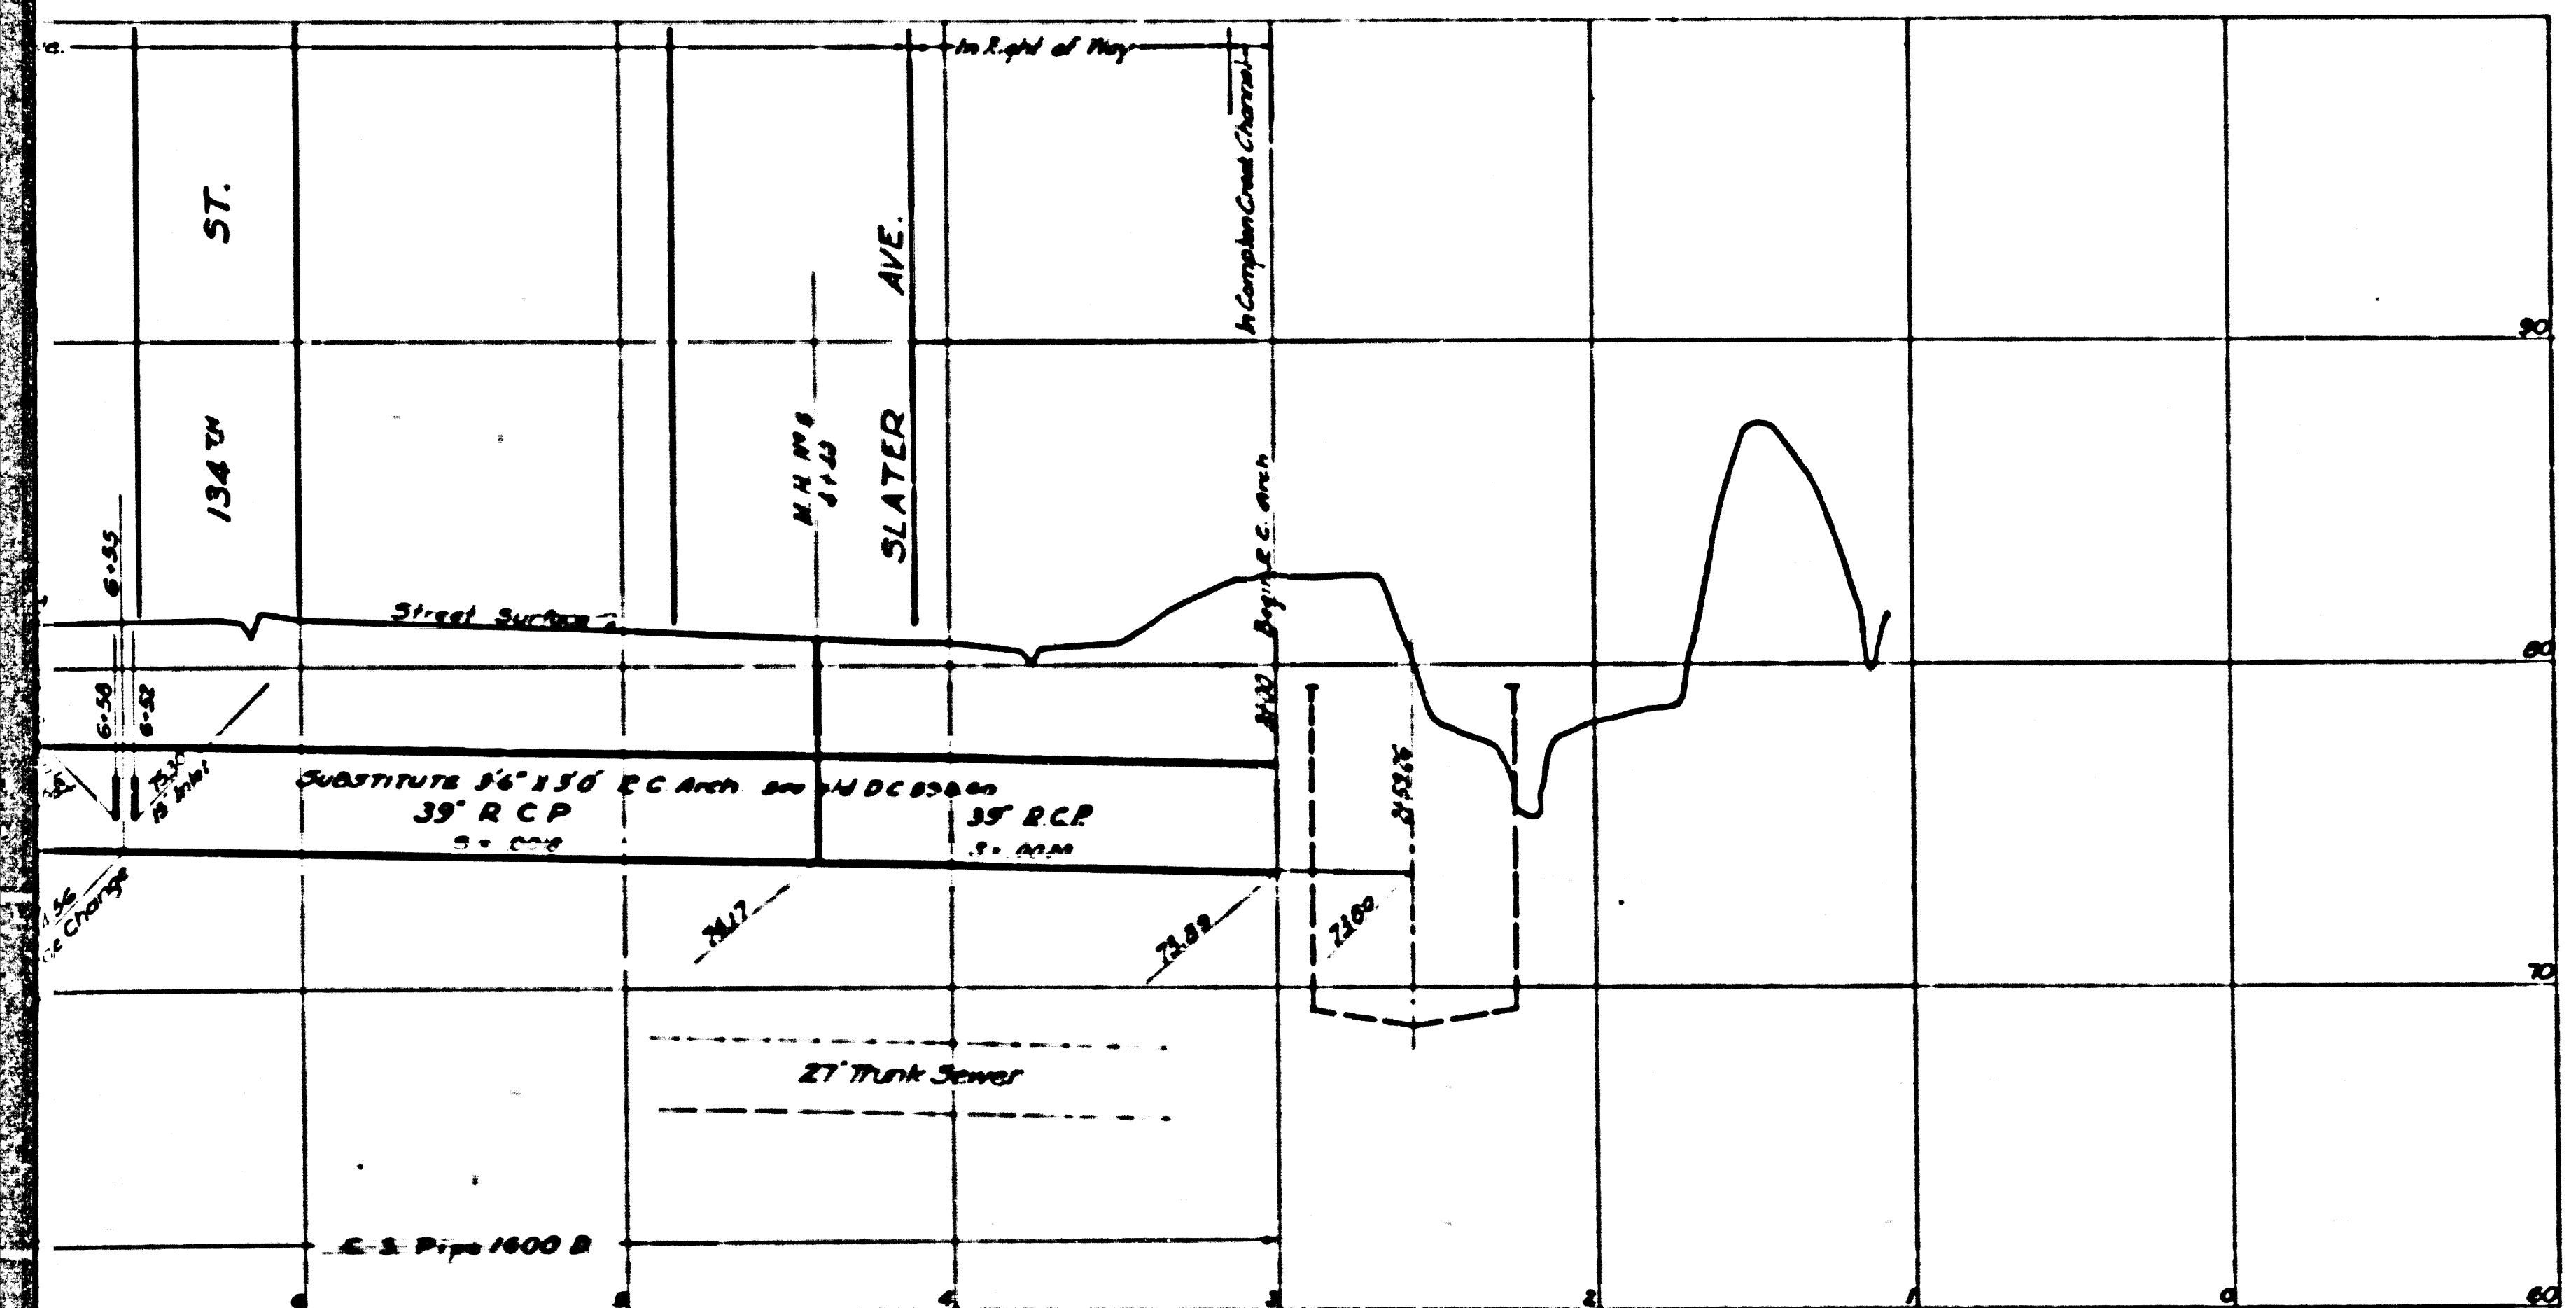

NOTES:

- Elevations are in feet above U.S.G.S. or mean Sea Level Datum.
- Station of inlets and junctions refer to the intersections of the center lines of the inlets with the center line of the main drain.
- Elevations of all inlets except catch basin inlets into box sections refer to the flow lines of the inlets produced on their gradients to the vertical plane thru the center line of the main drain. Elevations of catch basin inlets into box sections refer to the intersection of the flow lines of these inlets with the inside wall of the box section.
- For details of all standard structures see Standard Plans.
- All pipe not otherwise specified shall be plain cement pipe.
- All stubs to be one length of pipe with ends sealed with 2" red wood planking, unless otherwise specified.
- Catch basins shall be built with a curb face of 10" or more which shall include a minimum depression at opening of 4" below gutter grade, unless otherwise specified.
- Sanitary sewers crossing storm drains, shown in profile with less than 1 1/2 feet clearance, are to be encased as per S-6 for a length equal to the width of conduit trench. In addition if less than 1/2 ft clearance sewers must be of cast iron pipe and encased as noted above.



**GLEN AVENUE  
DRAINAGE SYSTEM**  
OF THE COUNTY OF LOS ANGELES, CALIFORNIA  
PLAN AND PROFILE OF  
SOUTH COMPTON AVE. LINE

SHEET 18 OF 26 SHEETS  
MADE 1932  
NOVEMBER 1933  
ALFRED JONES COUNTY SURVEYOR  
RECOMMENDED BY [Signature] APPROVED [Signature]

REFERENCE	DESIGNED	L. Longacre	MAR. 1932
F. B. 476	TRACED	Noonan	APR. 1934
L. B. 641	CHECKED	E. E. Mitchell	APR. 1934

CSB-1171-18  
A1 OF A4

Trim prints to this line

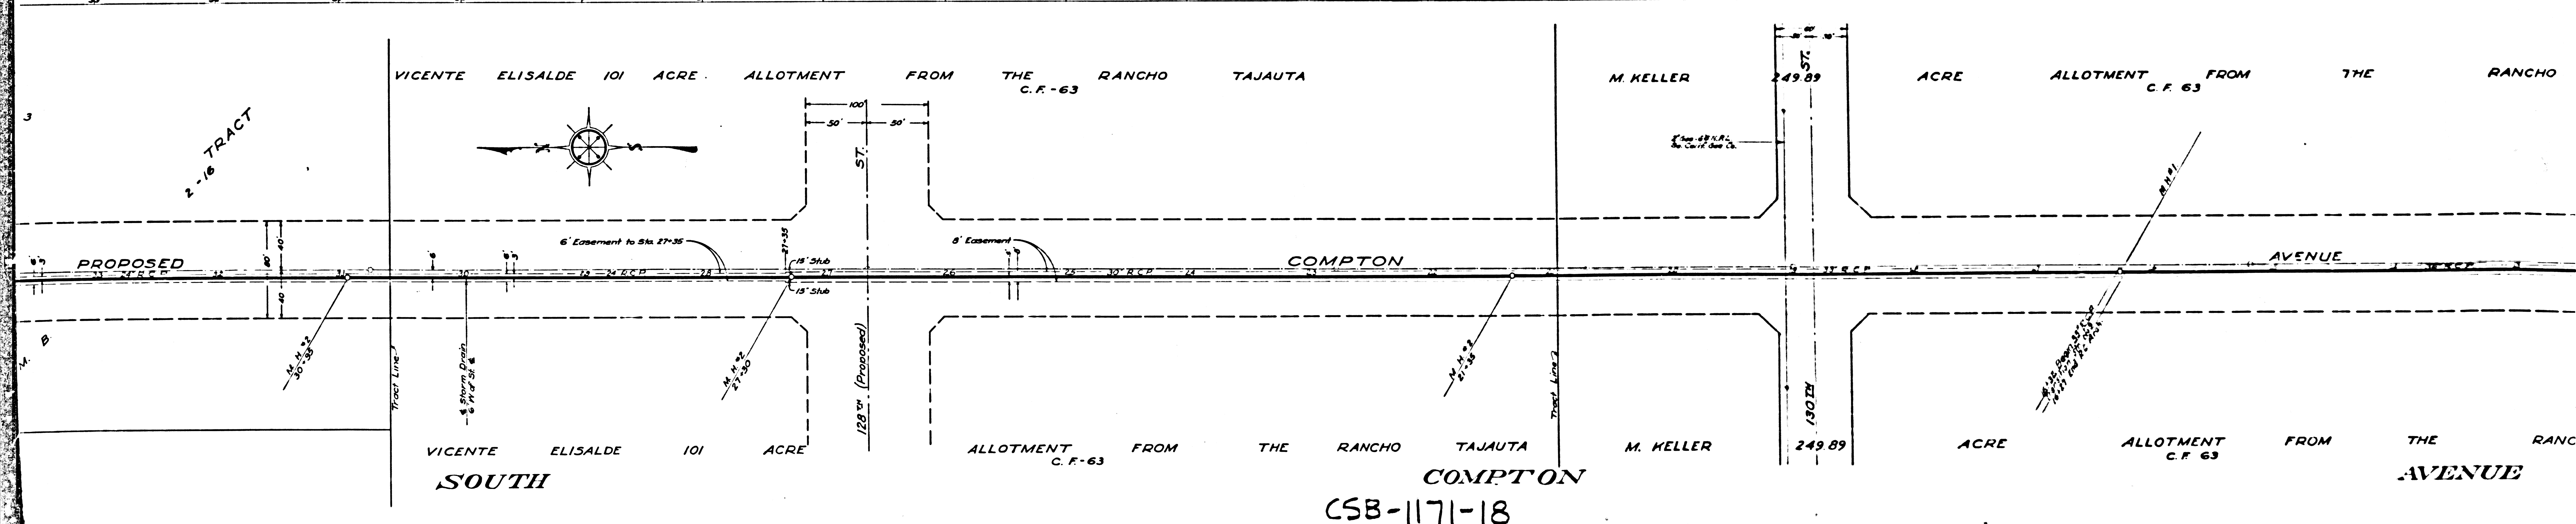
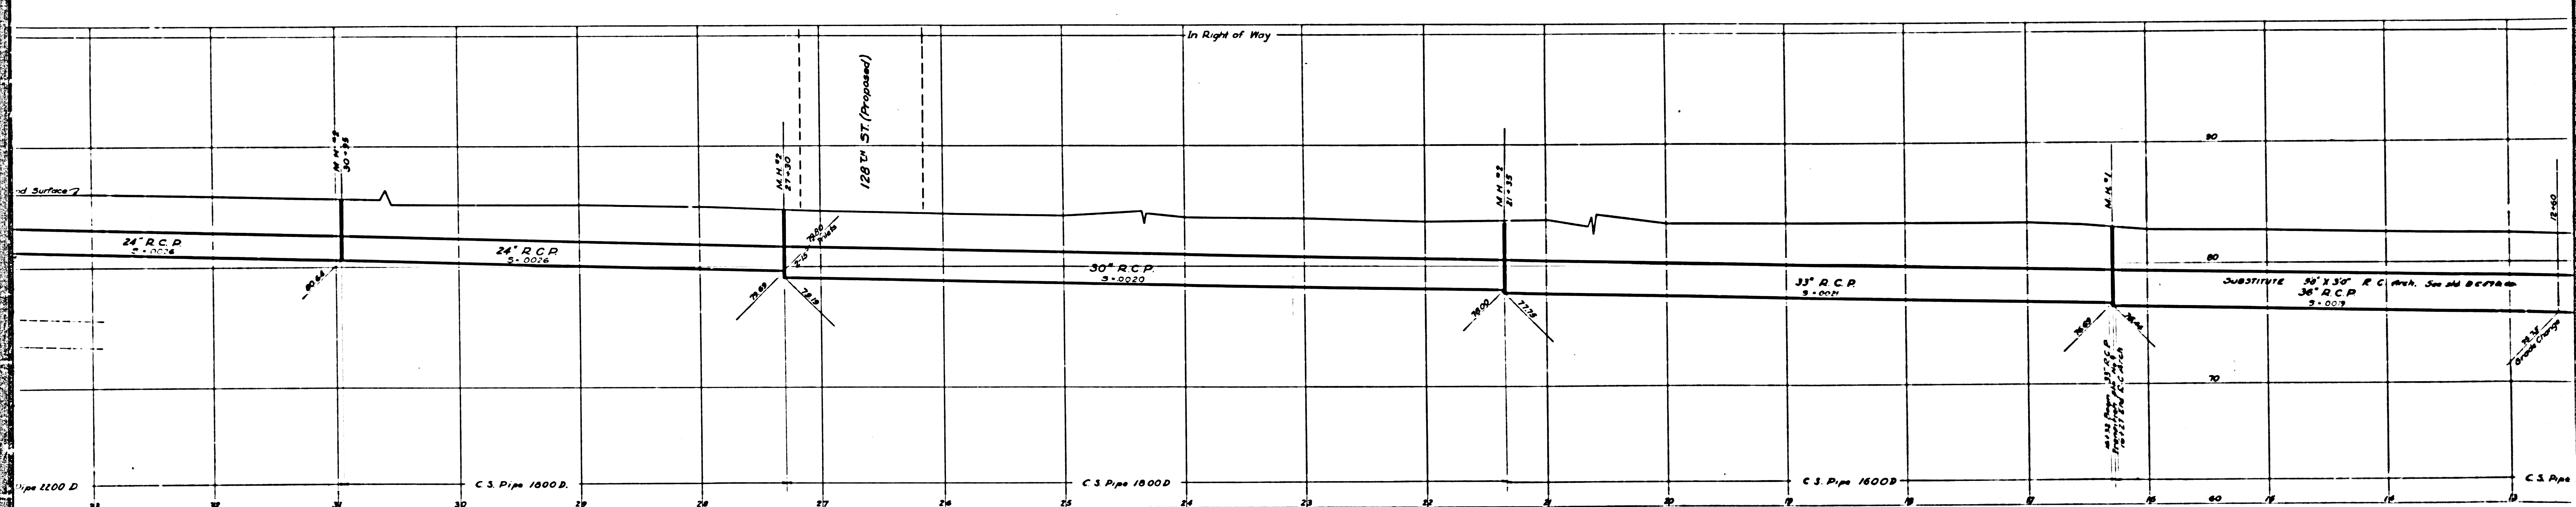


CSB-1171-18  
A3 OF A4

CONVIA 218V6A02 MW5 NO B-1 LI

Trim prints to this line



INDEX  
Lines Shown on this Sheet  
Reading from Left to Right  
PLAN AND PROFILE  
SOUTH COMPTON AVE. LINE

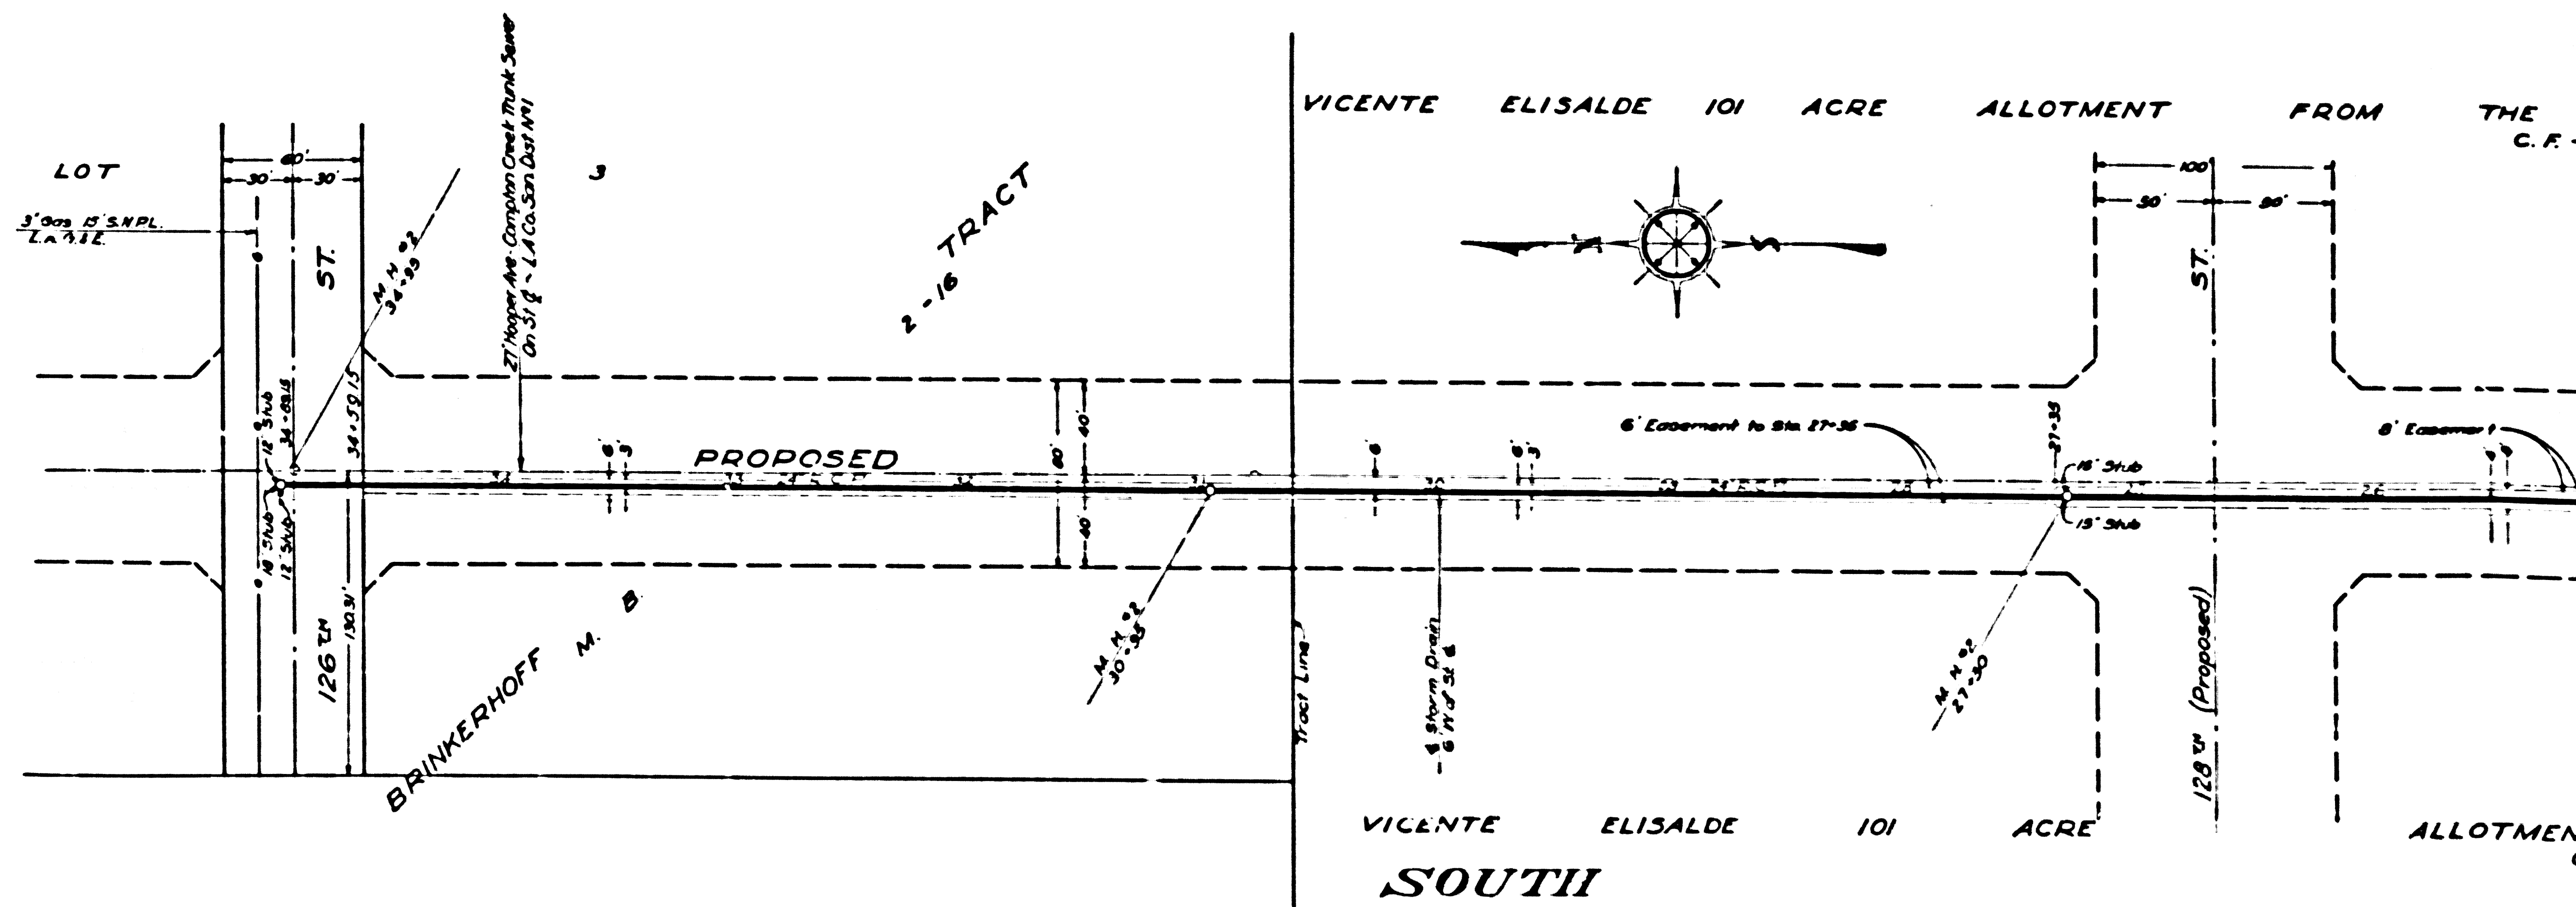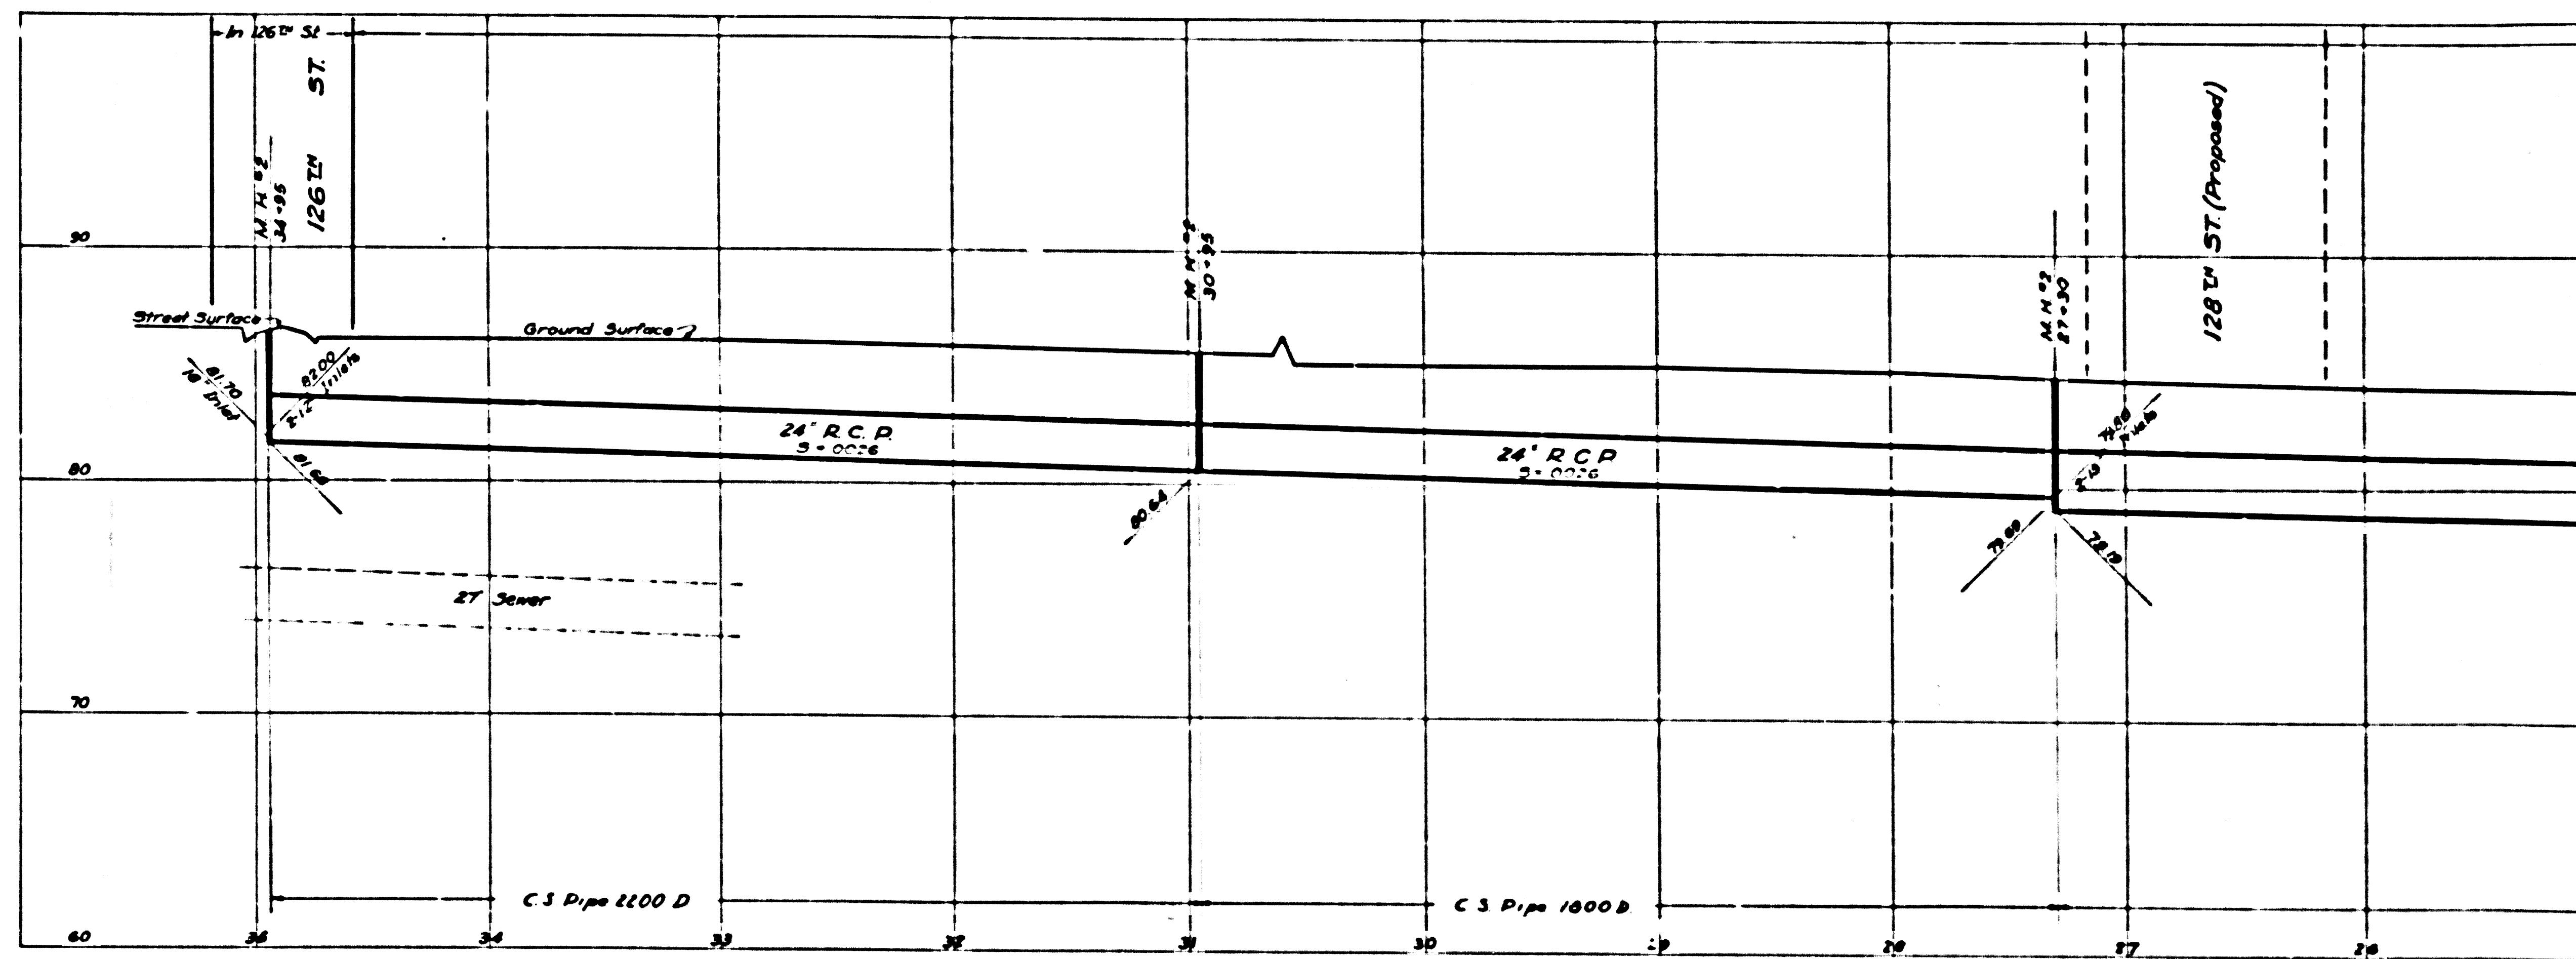

CSB-1171-18  
A4 OF A4

SHEET NO 18 OF 58 SHEETS

Trim prints to this line

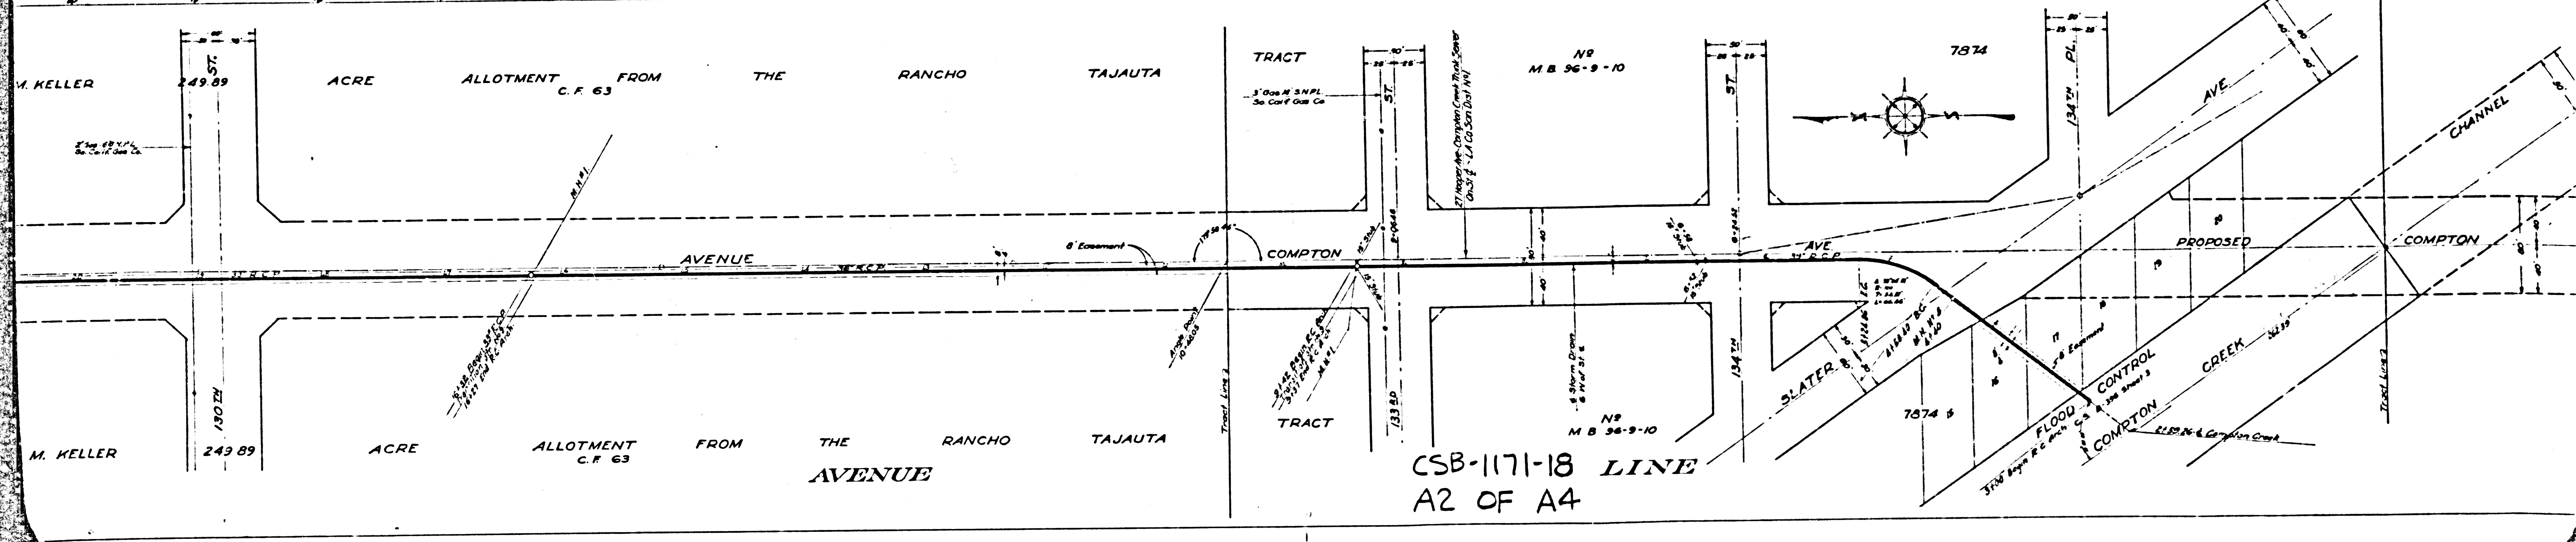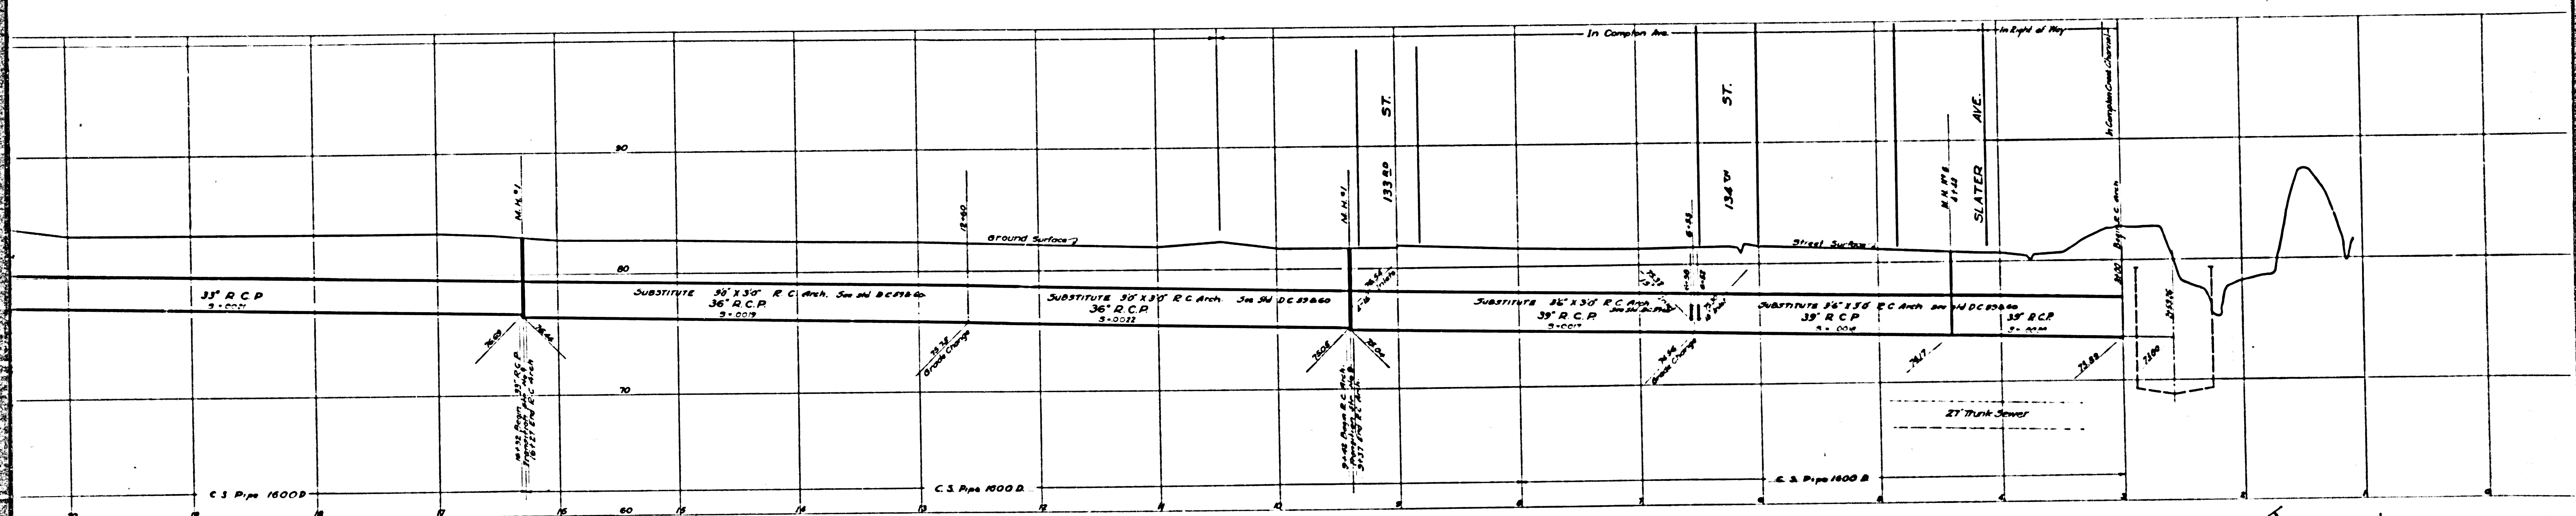

CSB-1171-18  
A2 OF A4