


KEY MAP
SHOWING DRAINS

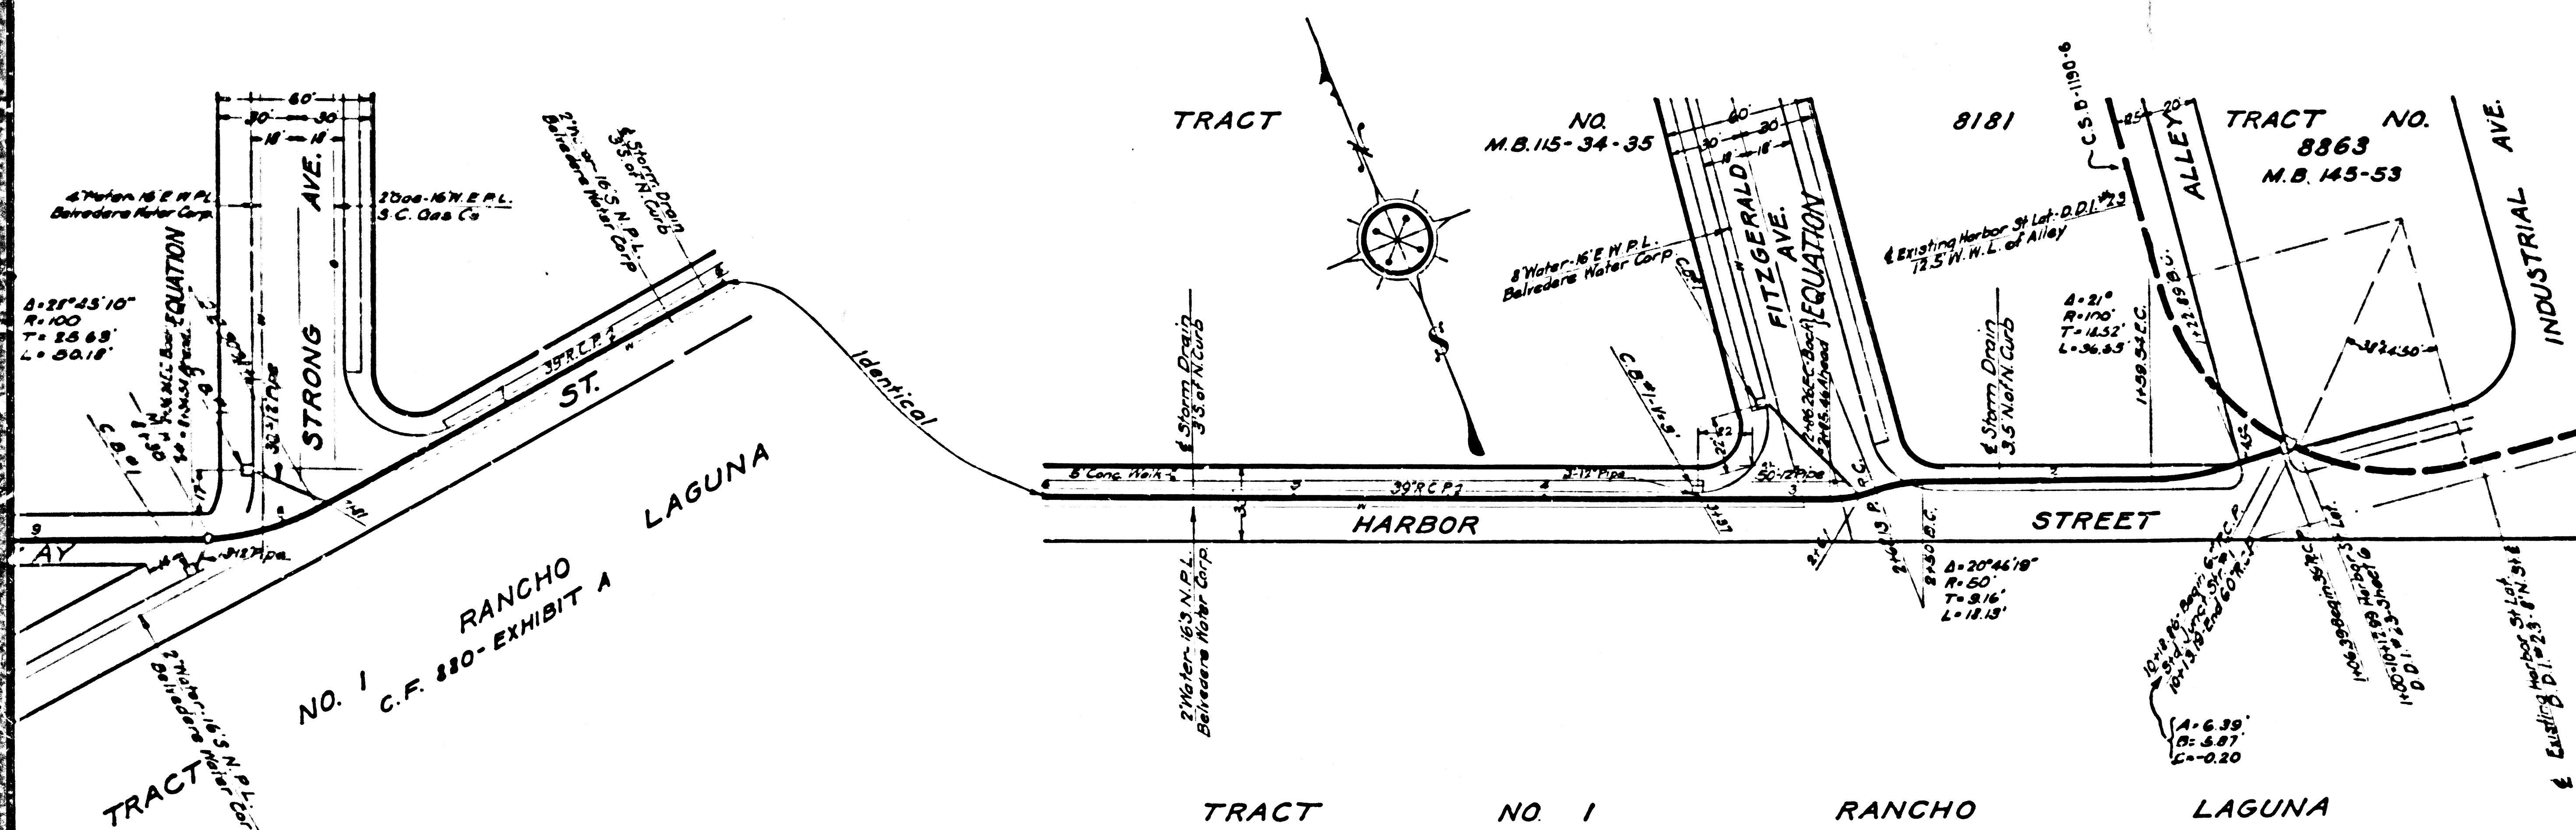

D.D.I. No 23 EXTENSION

OF THE COUNTY OF LOS ANGELES, CALIFORNIA

PLAN AND PROFILE OF

HARBOR ST. STUB

SHEET 1 OF 1 SHEET

SCALE VERT. 1"=4'

MARCH 1933

JE. ROCKHOLD - COUNTY SURVEYOR

Recommended ALFRED JONES

Approved JE. ROCKHOLD

THIS DRAWING AND THE DATA HEREON IS HEREBY MADE A PART OF THE SPECIFICATIONS



REFERENCE	DESIGNED	E.E. McNeill	FEB. 1933
P.B.			
L.B.	840	FRACED	PI. Hunsback
		CHECKED	J.H. Hartley
			FEB. 1933

STUB CSB-1175
A1 OF A2

COUNTY SURVEYOR'S MAP NO. 8-1115

COUNTY SURVEYOR'S MAP NO. 8-1115

STI-B ON PAM 2BOYEBAY2 YTHUDC

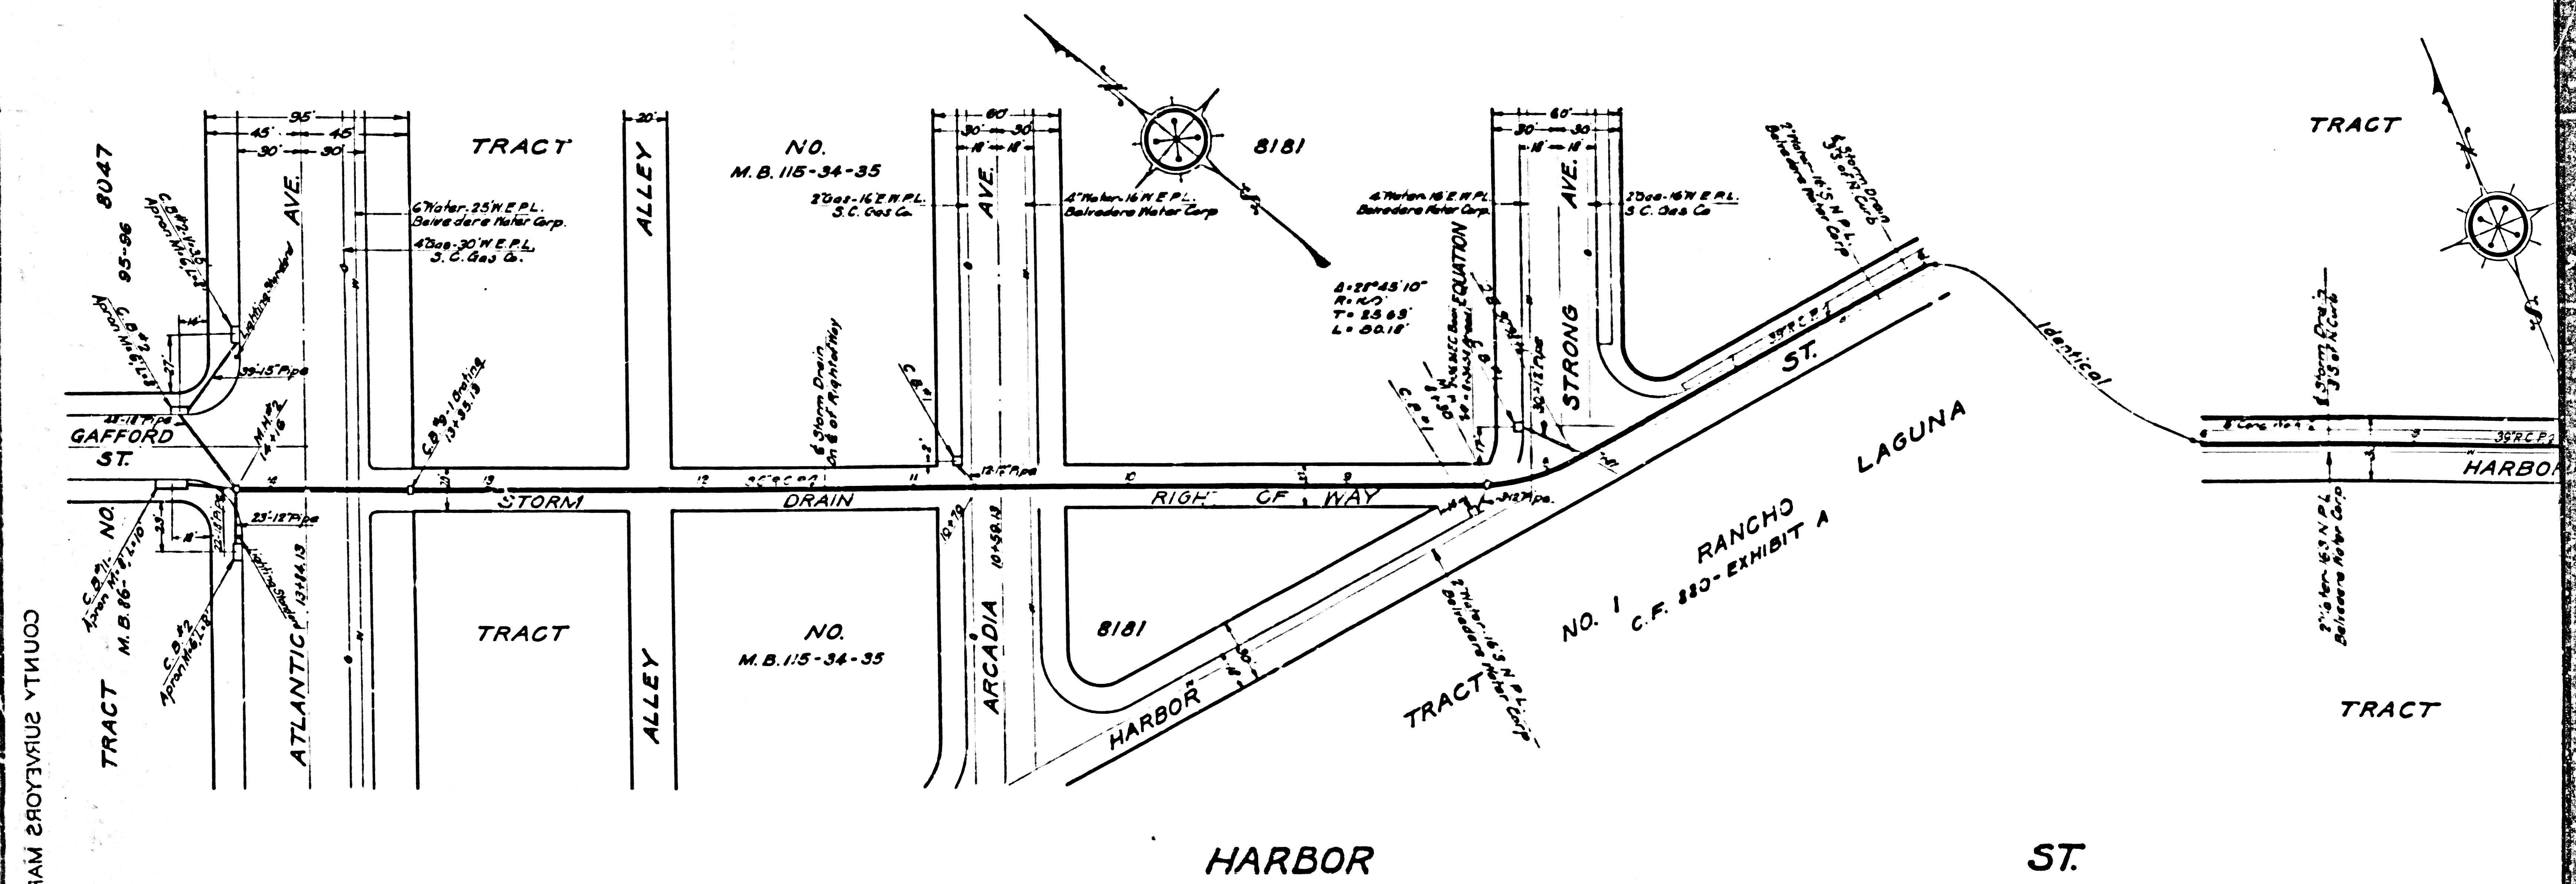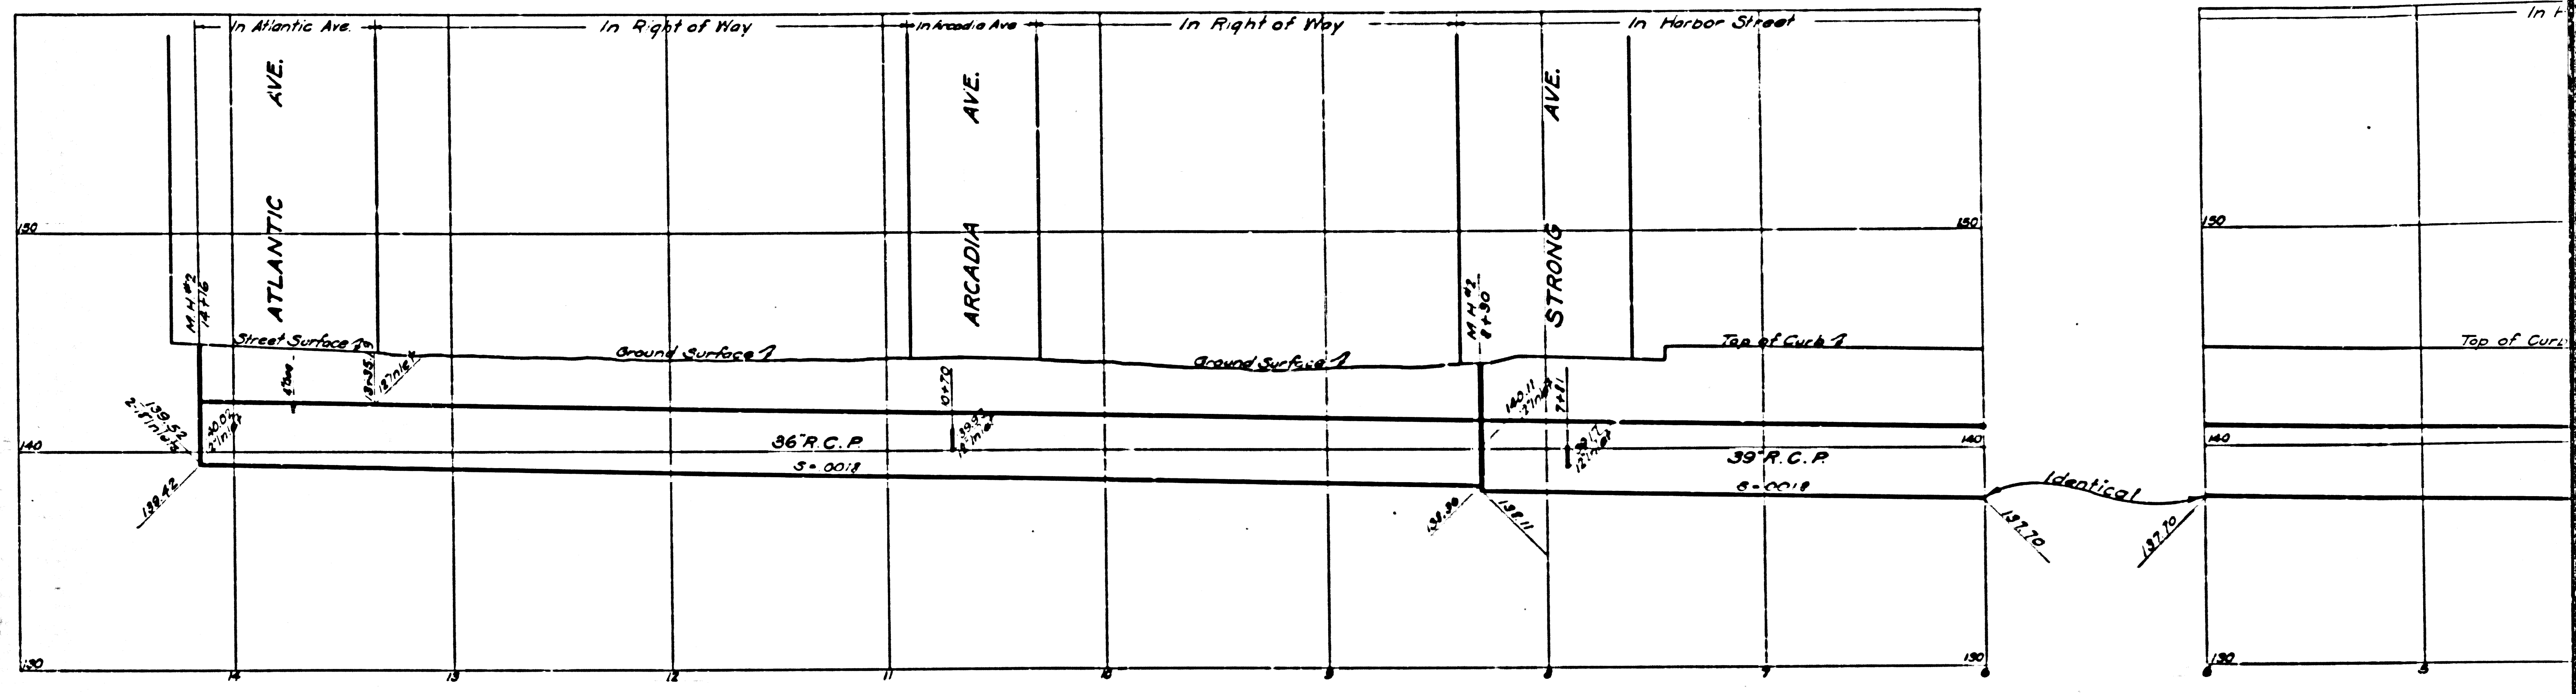

COUNTY SURVEYORS MAP NO. B-1175

CSB-1175
A20FA2