
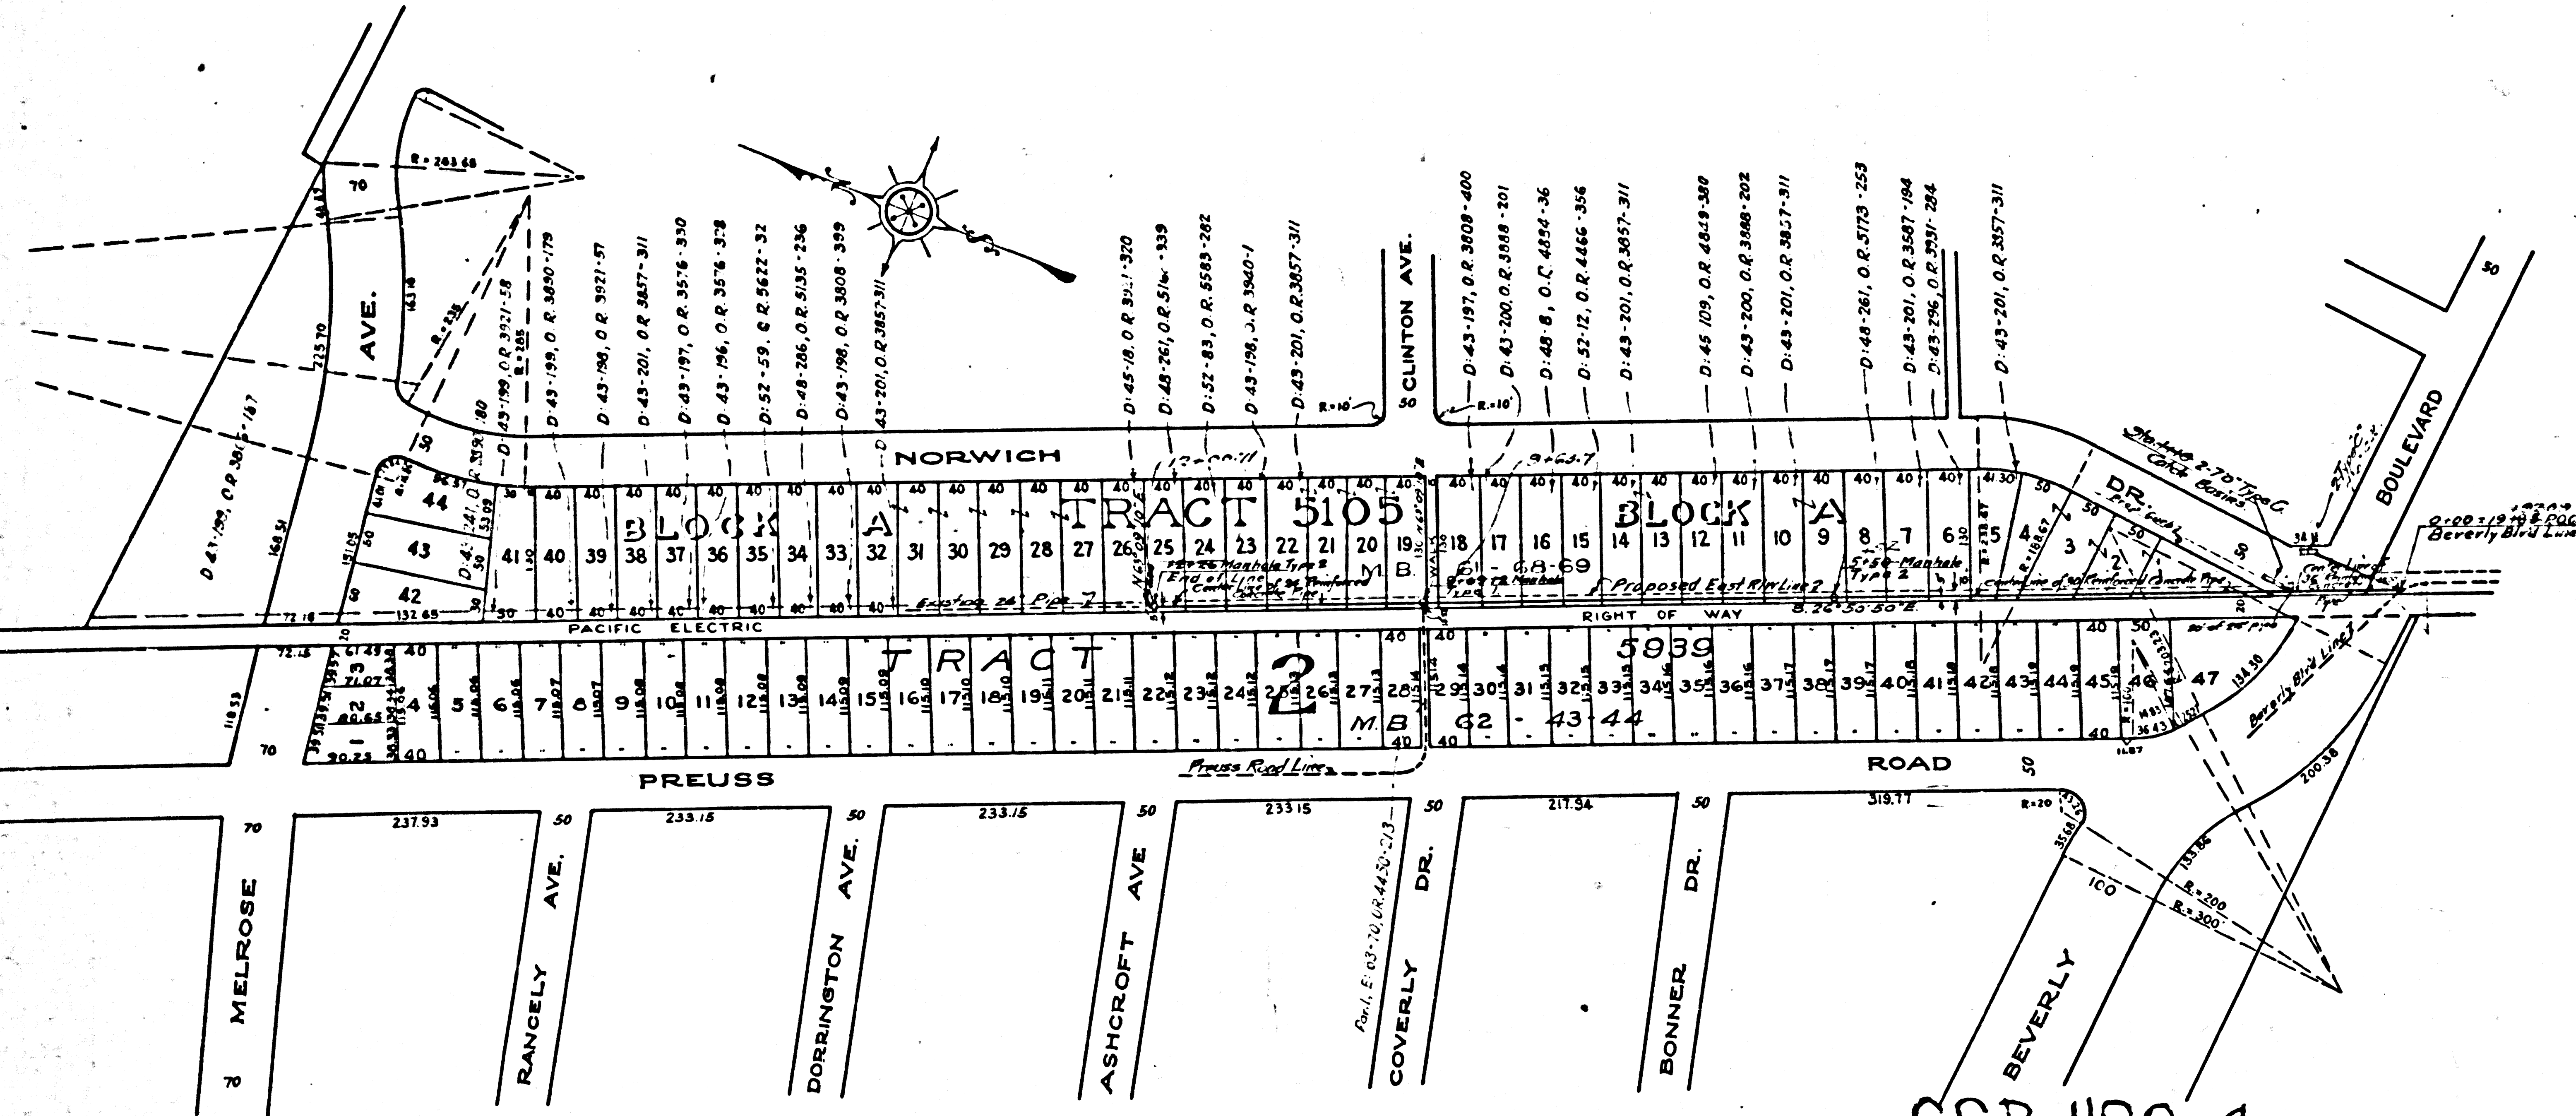


SHEET No 4 OF 21 SHEETS
COUNTY SURVEYORS MAP No B-1185

SHEET No 4 OF 21 SHEETS
COUNTY SURVEYORS MAP No B-1185

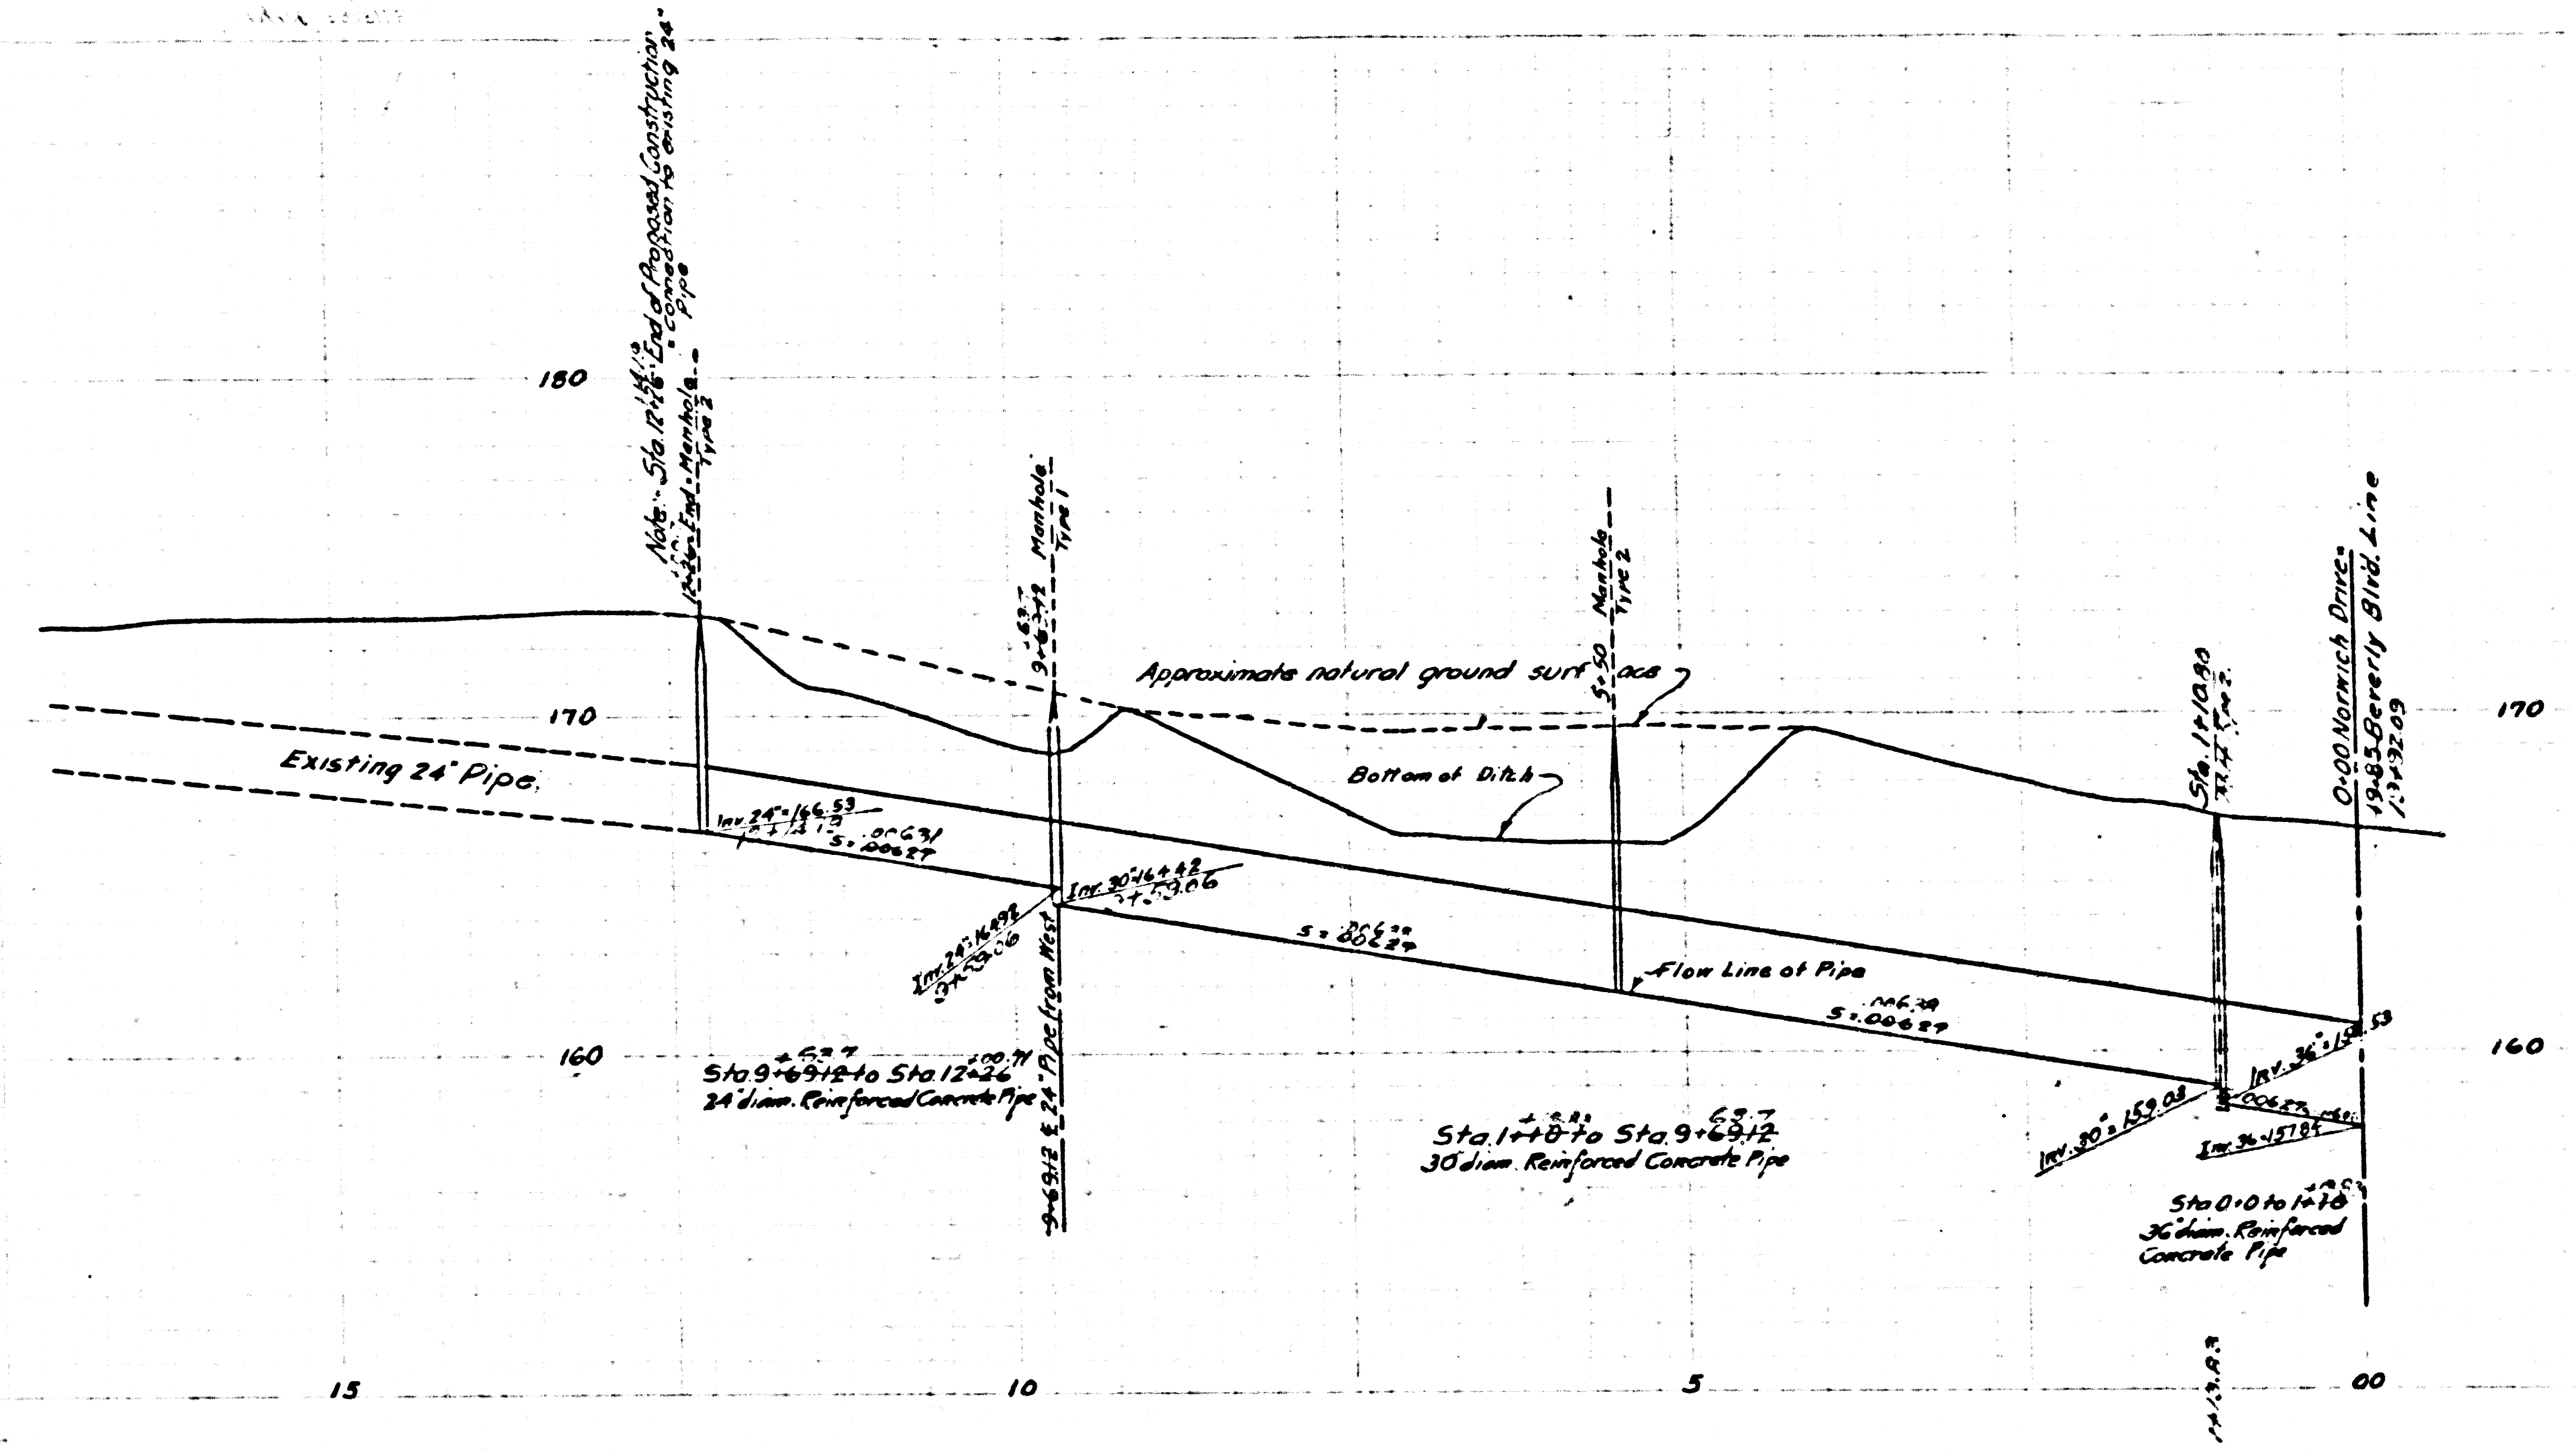

**DRAINAGE DISTRICT
IMPROVEMENT No 11.**
OF THE
COUNTY OF LOS ANGELES
**PLAN AND PROFILE OF
NORWICH DRIVE - MELROSE AVE. LINE**
SCALES: VERT - 1" = 4'
HORIZ - 1" = 100'
OCTOBER 1924

SHEET 4 OF 21 SHEETS
J. E. ROCKHOLD COUNTY SURVEYOR
Submitted *Alvarado* Approved *J. E. Rockhold*
SENIOR ENGINEER COUNTY SURVEYOR

Approved as to form
Edward T. Bishop
County Counsel
By *J. J. Rooney*
DEPUTY

D. D. I. No 11		
DRAWN	A. P. Collins	9-24-24
TRACED	J. J. Renis	9-25-24
CHECKED	<i>Rooney</i>	11-24

Note: Elevations are in feet above U.S.G.S. or mean sea level datum.

CSB 1182-4
A1 & A1