


CHICO RODEO DE LAS AGUAS  
M.R. 32-25, 26  
LOT 2

## DRAINAGE DISTRICT IMPROVEMENT NO. 11.

OF THE COUNTY OF LOS ANGELES  
PLAN AND PROFILE OF  
DOHENY DR. - WHITWORTH DR. LINE  
SCALES: VERTICAL 1"=4'-0"  
HORIZONTAL 1"=100'

SHEET 8 OF 21 SHEETS  
J.E. ROCKHOLD, COUNTY SURVEYOR  
Submitted by *Alwara* Senior Engineer  
Approved by *J.E. Rockhold* County Surveyor  
Approved as to Form by *Edward T. Bishop* County Council  
Checked by *J.P. Heston* Deputy

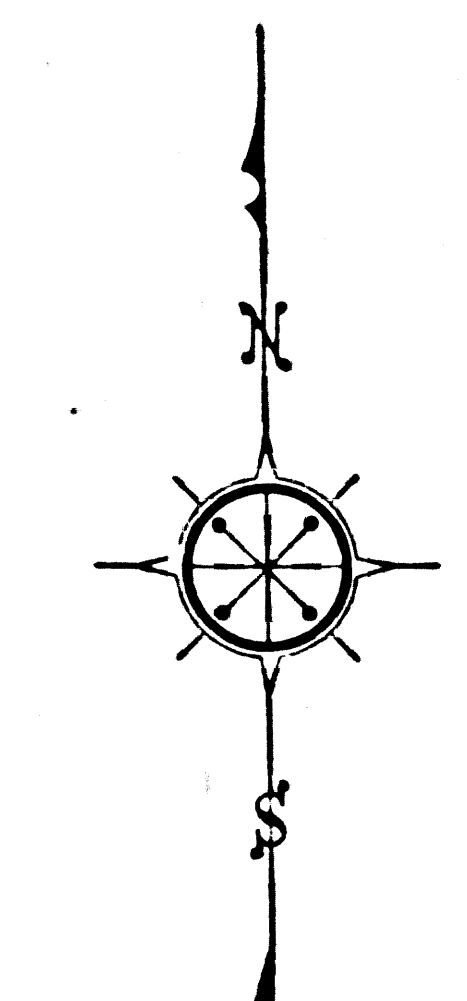

Note: Elevations are in feet above U.S.G.S. or mean sea level datum.

CSB 1182-8  
A1 of A2

DOT No. 11	
Drawn by	Burns
Traced by	Moock
Checked by	Rowe
Revised	2-8-27

