
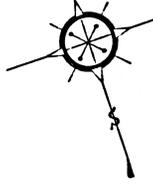
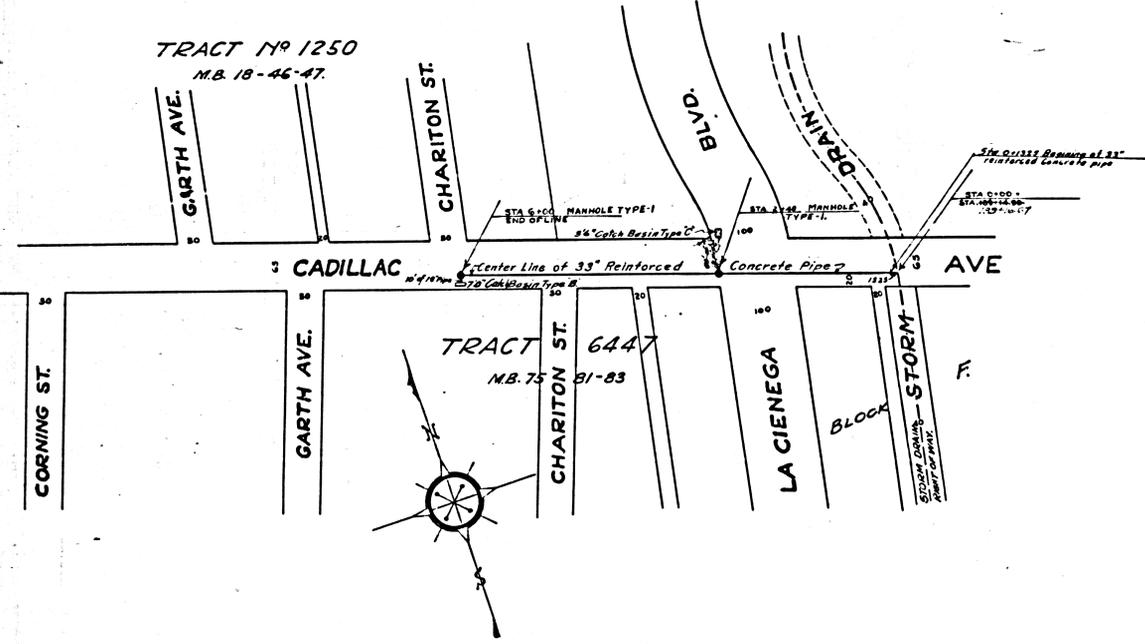


COUNTY SURVEYORS MAP No. B-1182

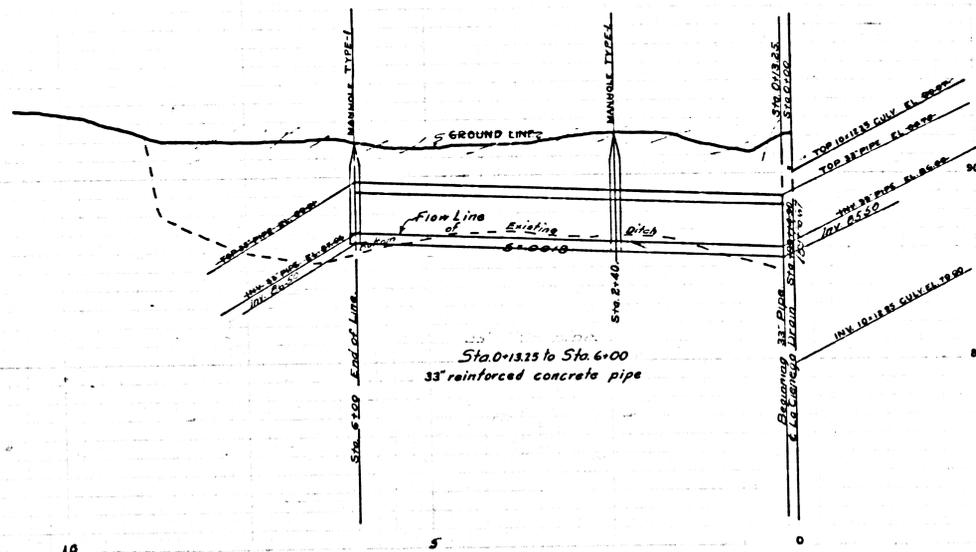

DRAINAGE DISTRICT IMPROVEMENT NO. II.

OF THE COUNTY OF LOS ANGELES
 PLAN AND PROFILE OF CADILLAC AVE. LINE.

SCALES: VERTICAL 1" = 4'-0"
 HORIZONTAL 1" = 100' OCTOBER 1924

SHEET 9 OF 21 SHEETS
 J. E. ROCKHOLD - COUNTY SURVEYOR

Submitted *A. Warren*
 Senior Engineer
 Approved *J. E. Rockhold*
 County Surveyor
 Approved as to form
 Edward T. Bishop
 County Counsel
 by *J. J. Harney*
 Deputy

CSB 1182-9
 A1 of A1

Note: Elevations are in feet above U.S.G.S. or mean sea level datum.

D.D.T. No. 11.	
Drawn by Burns	Oct. 1924
Traced by M.S. Silver	" "
Checked by <i>A. Warren</i>	" "
Revision 4-2-25	