

-ABANDONED-

DRAINAGE DISTRICT IMPROVEMENT NO. 18

OF THE
COUNTY OF LOS ANGELES
PLAN AND PROFILE OF
BRANCHES OF VALLEY BLVD. LINE
SCALES: (VERTICAL) 1" = 10'
(HORIZONTAL) 1" = 40'
OCT. 1928




SHEET 4 OF 9 SHEETS
J. B. BOONHOLD - COUNTY SURVEYOR
Submitted _____ Approved _____
County Surveyor

Approved as to Form
Everett W. Mattoon
County Counsel
by _____ Deputy

Note: All pipe not otherwise specified
shall be plain cement pipe.
Note: Elevations are in feet above
U.S.S. or mean sea level datum.


DESIGNED BY	J. B. BOONHOLD
TRACED BY	J. B. BOONHOLD
CHECKED BY	J. B. BOONHOLD

CSB 1185-4
A10FA4

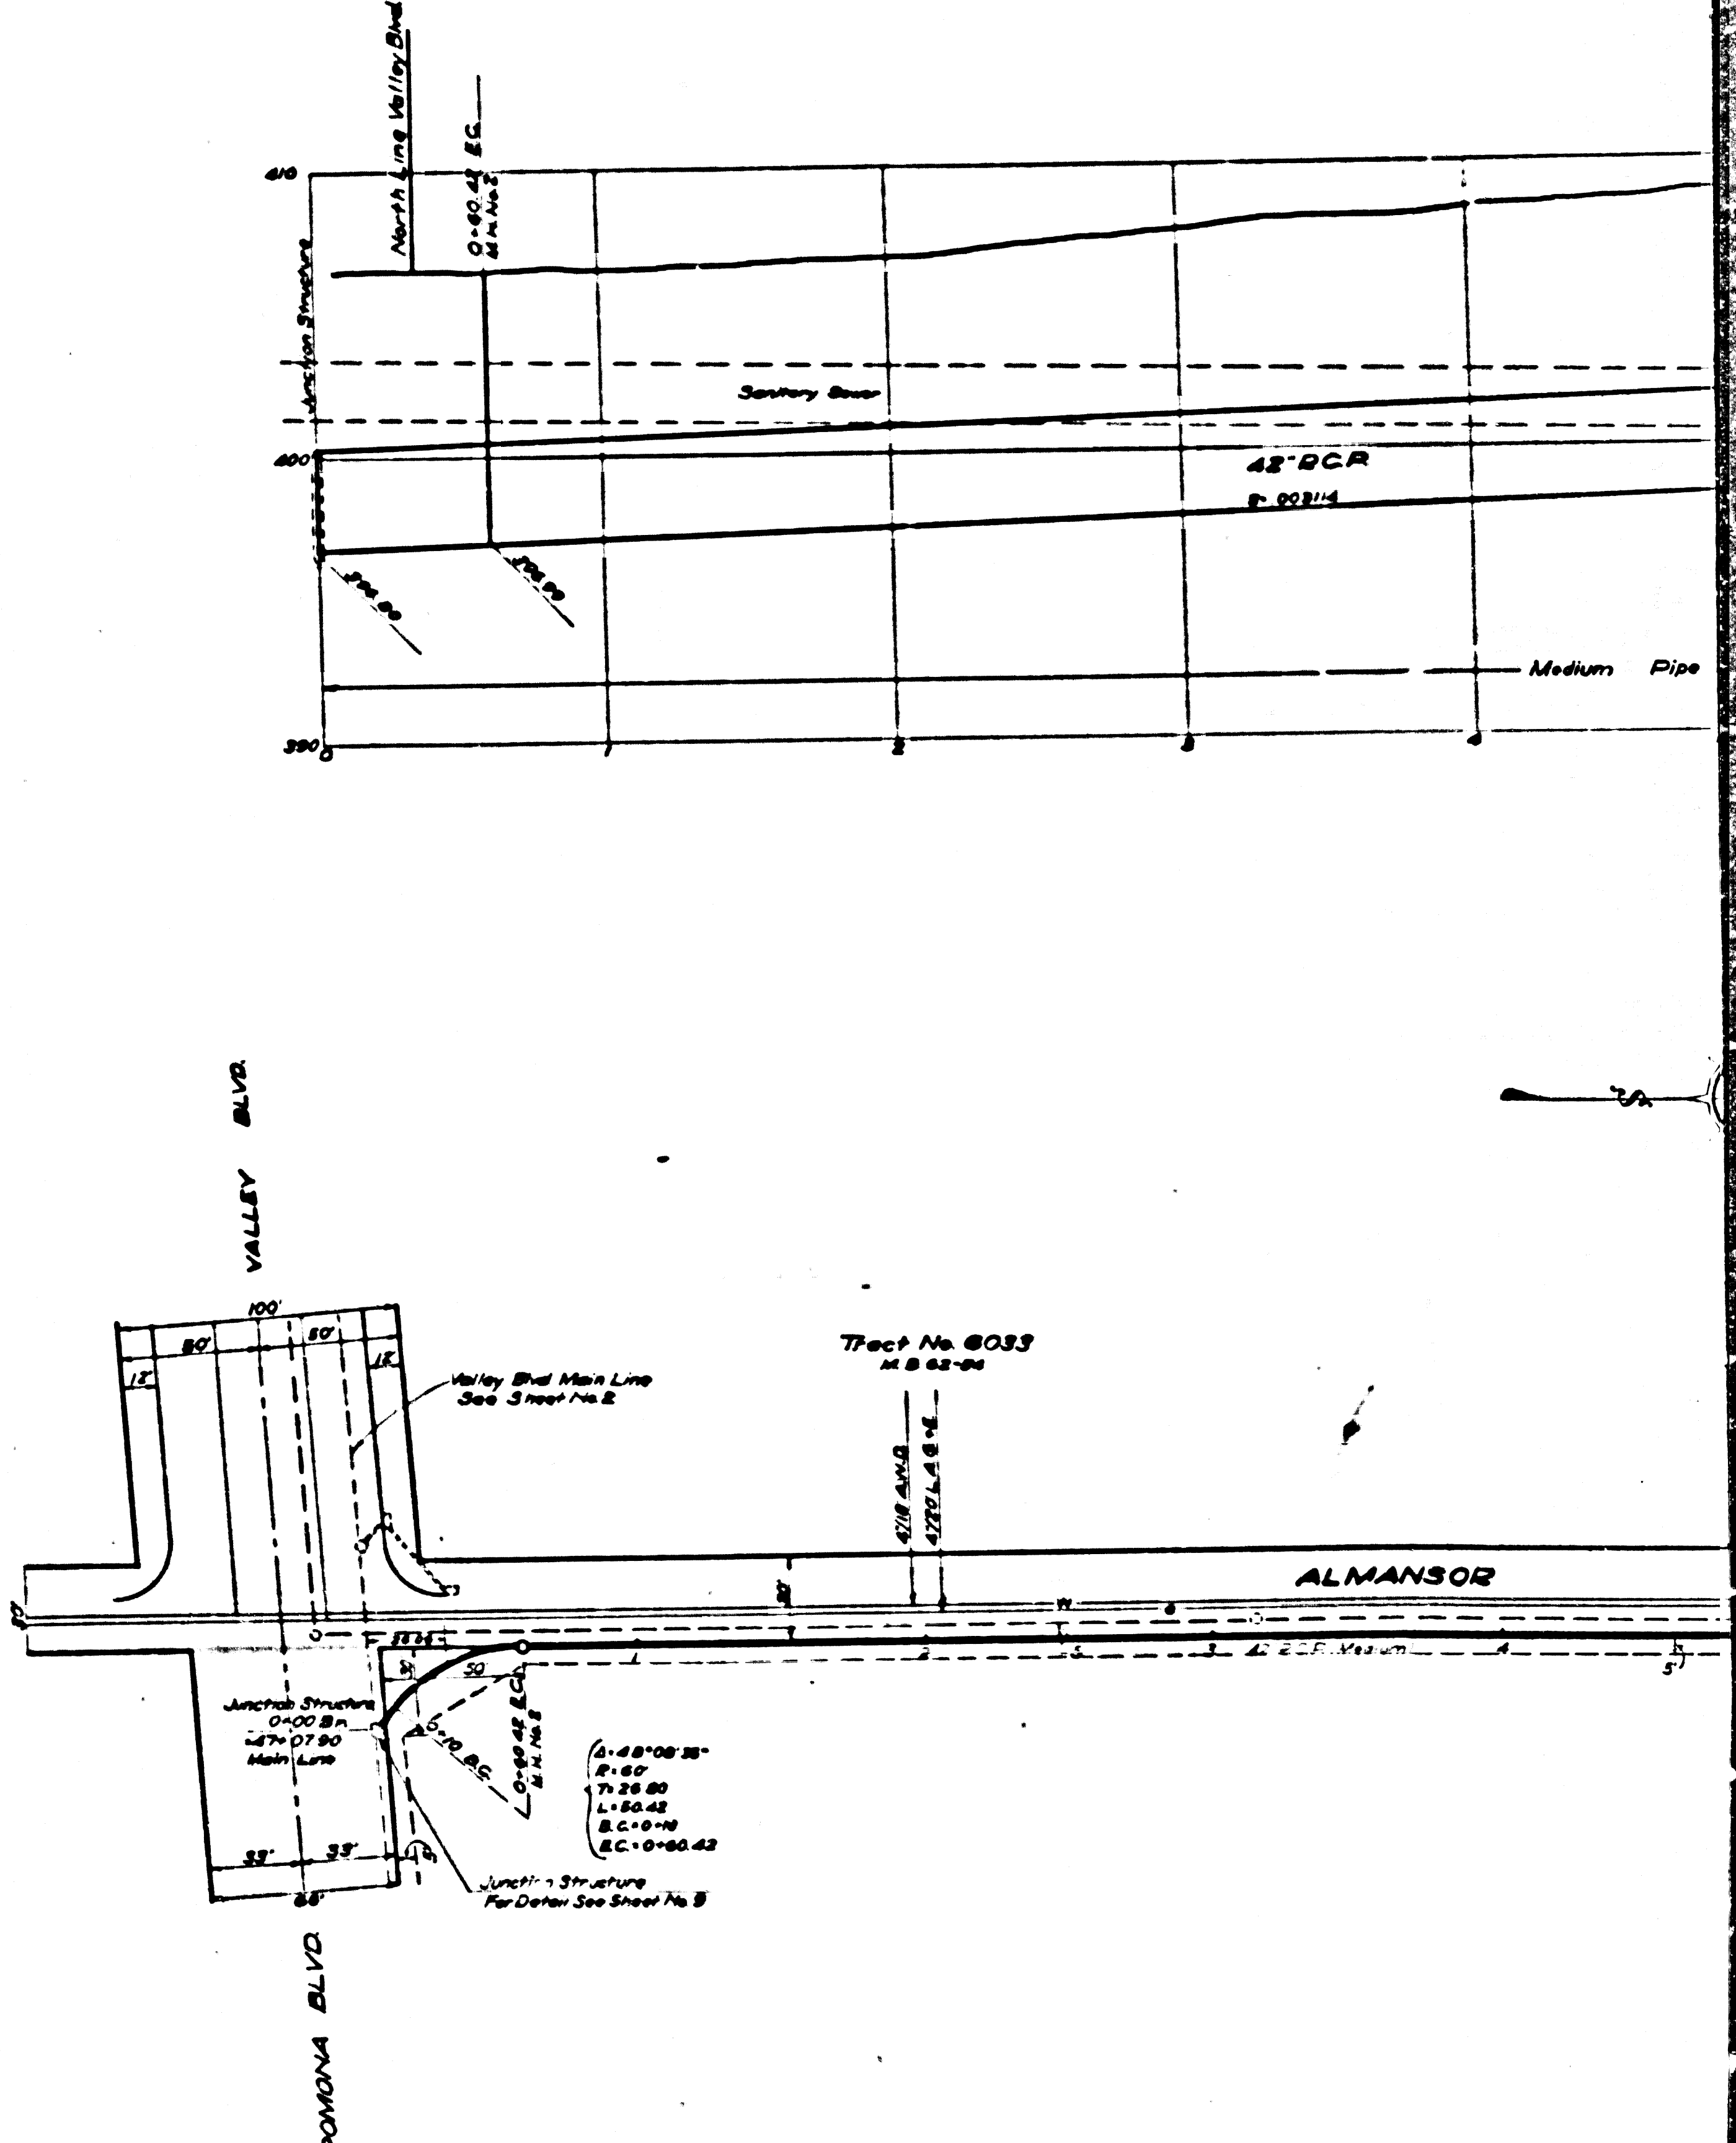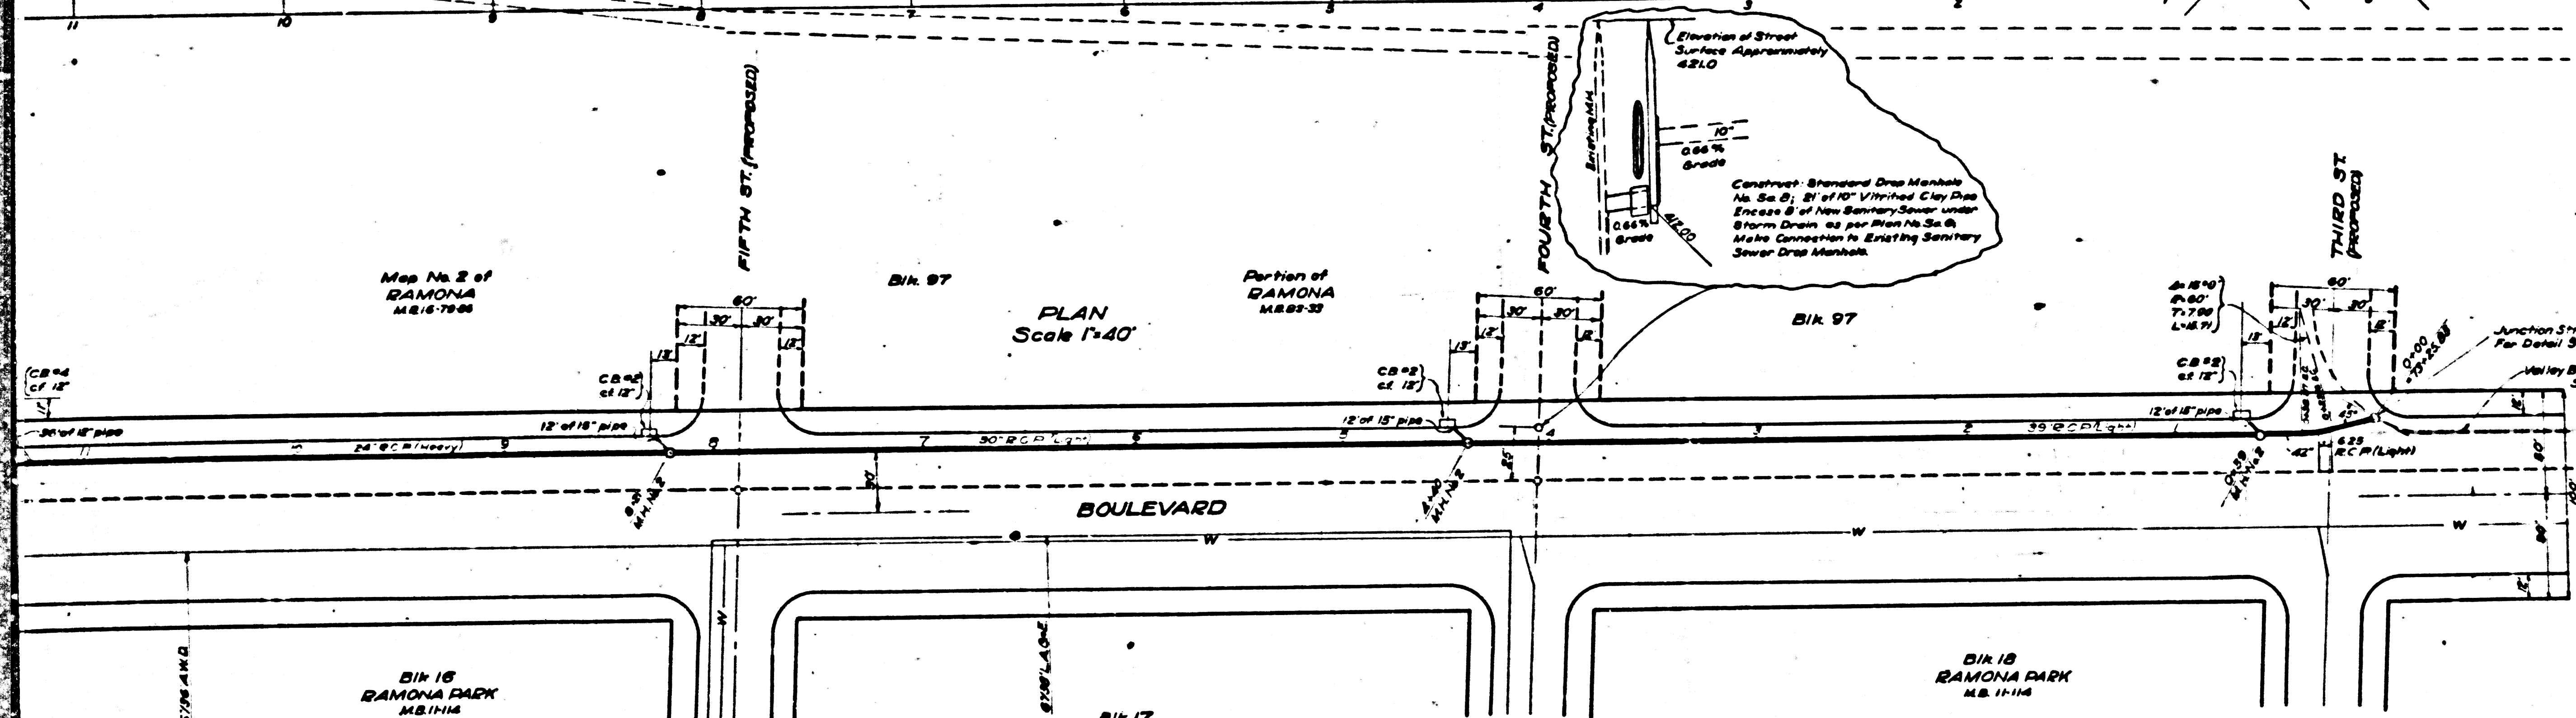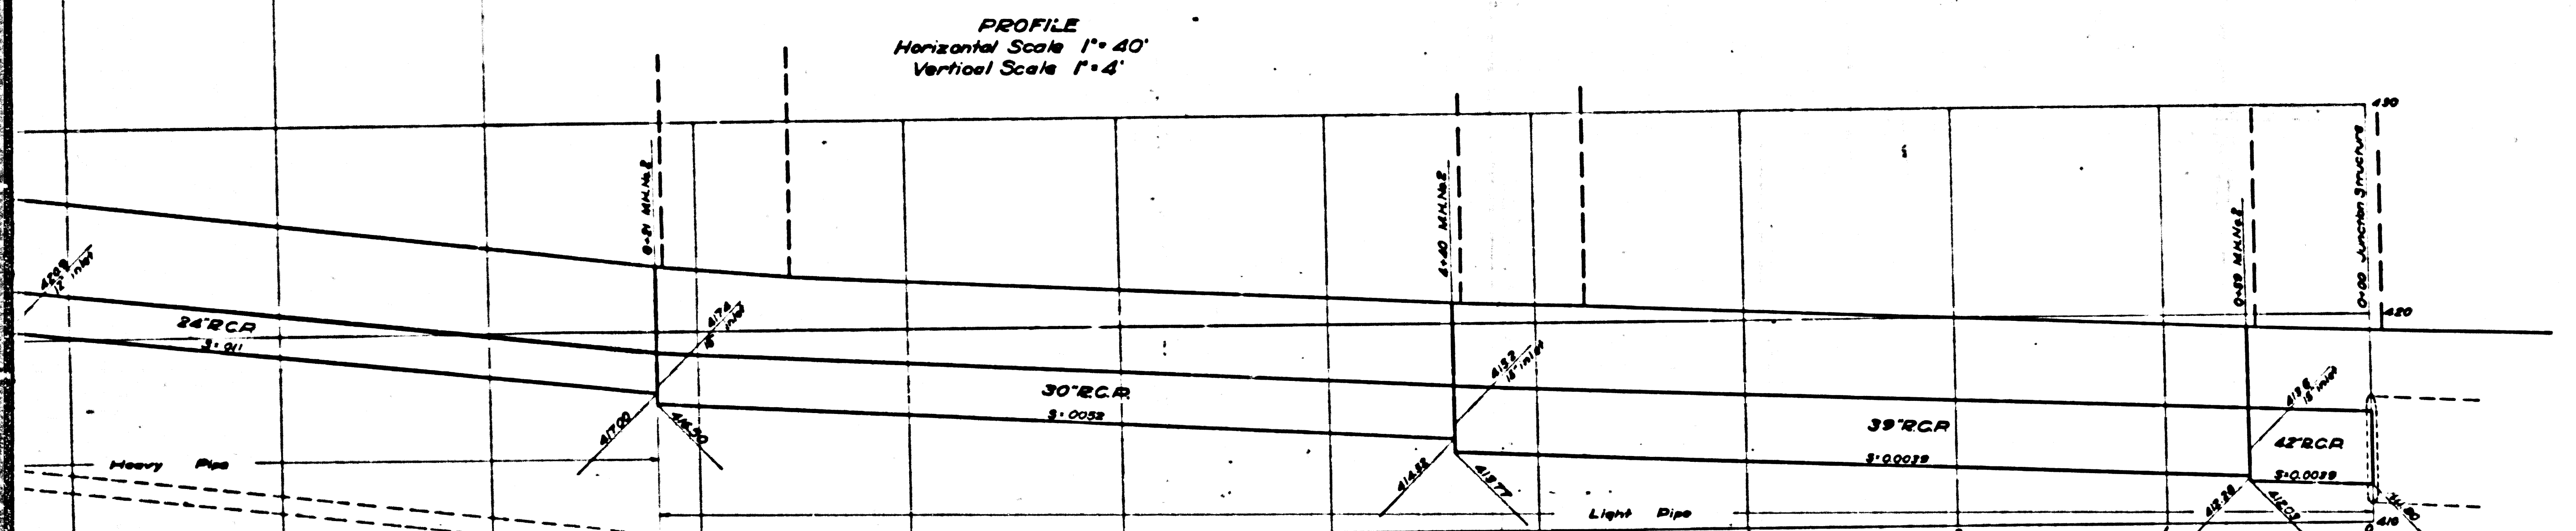


СОПЛАТА ЗА ПЪЛНОМАЩАБНА КОПИЯ № В-1185

ЛИСТ № 1 ОТ 3 ЛИСТА




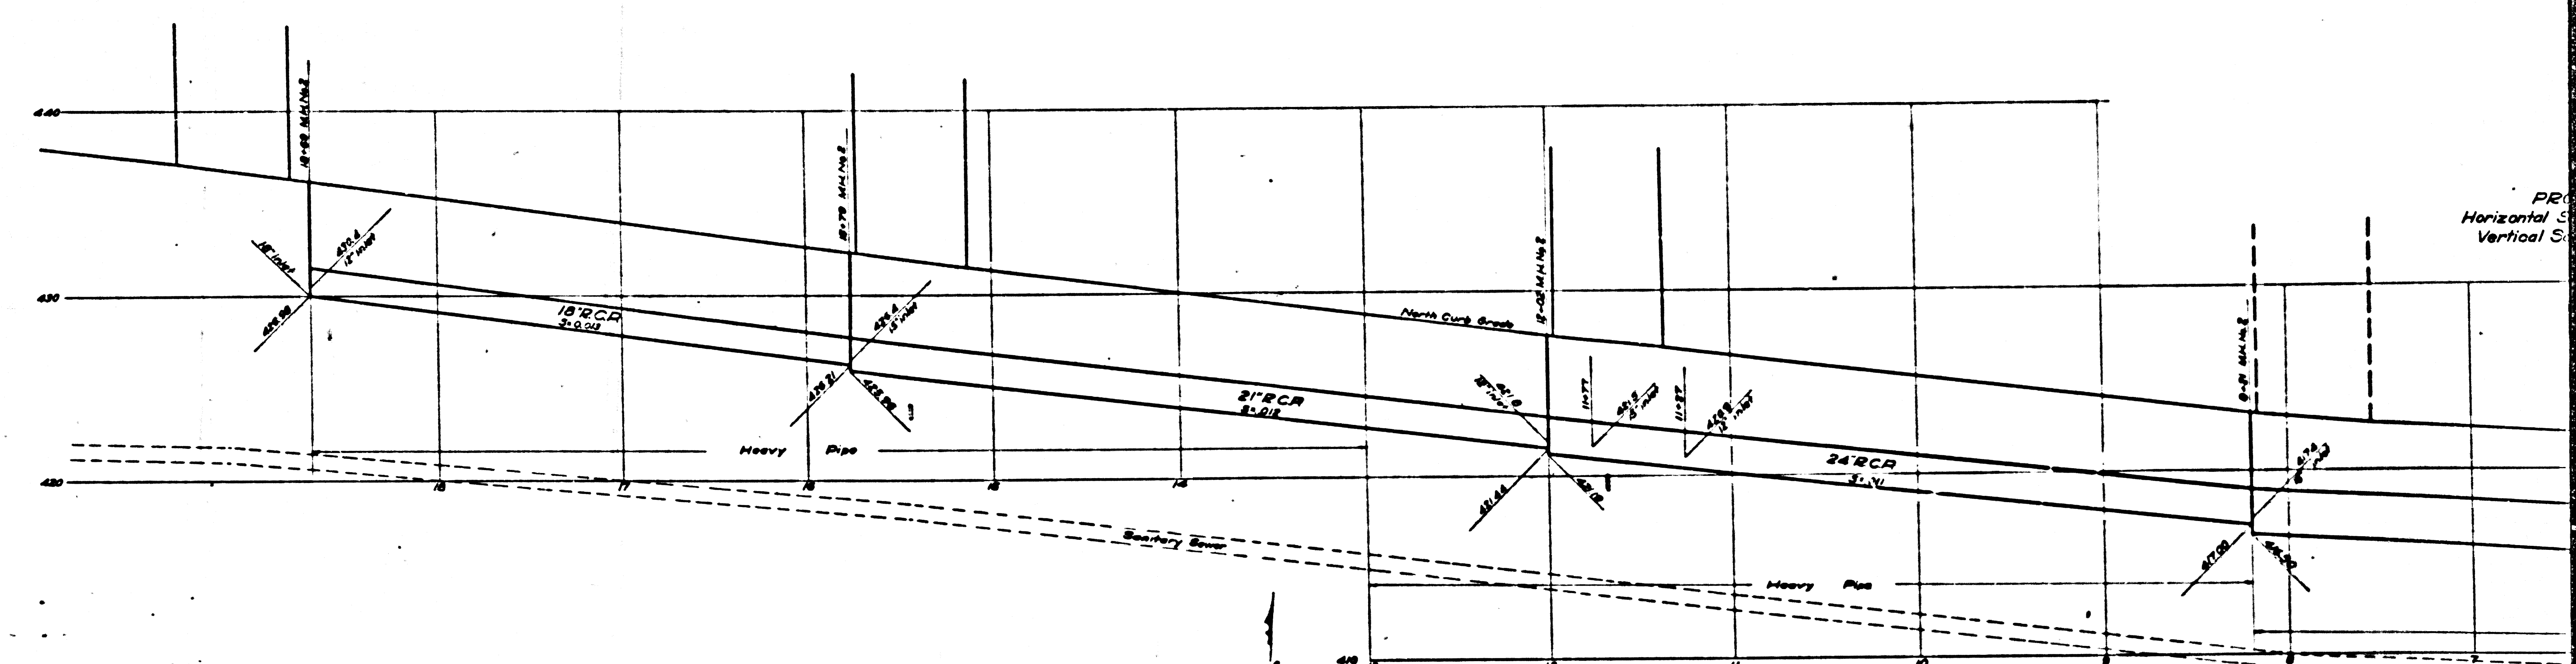


PR
Horizontal S
Vertical S

-ABANDONED-

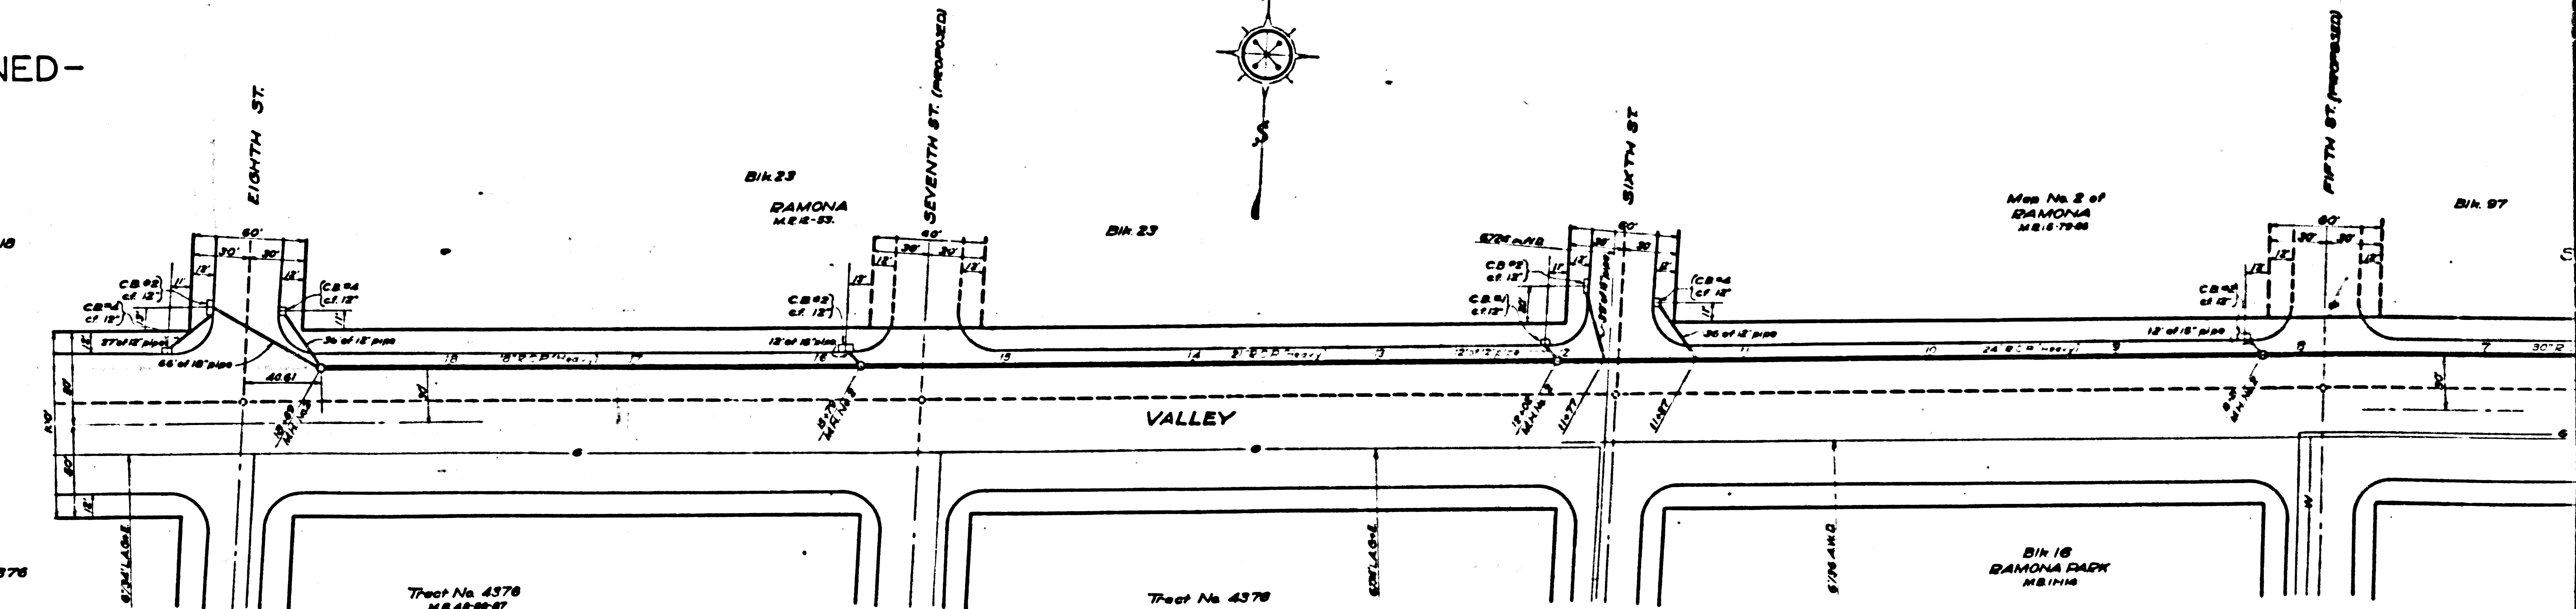

CSB 1185-4
A4 OF A4

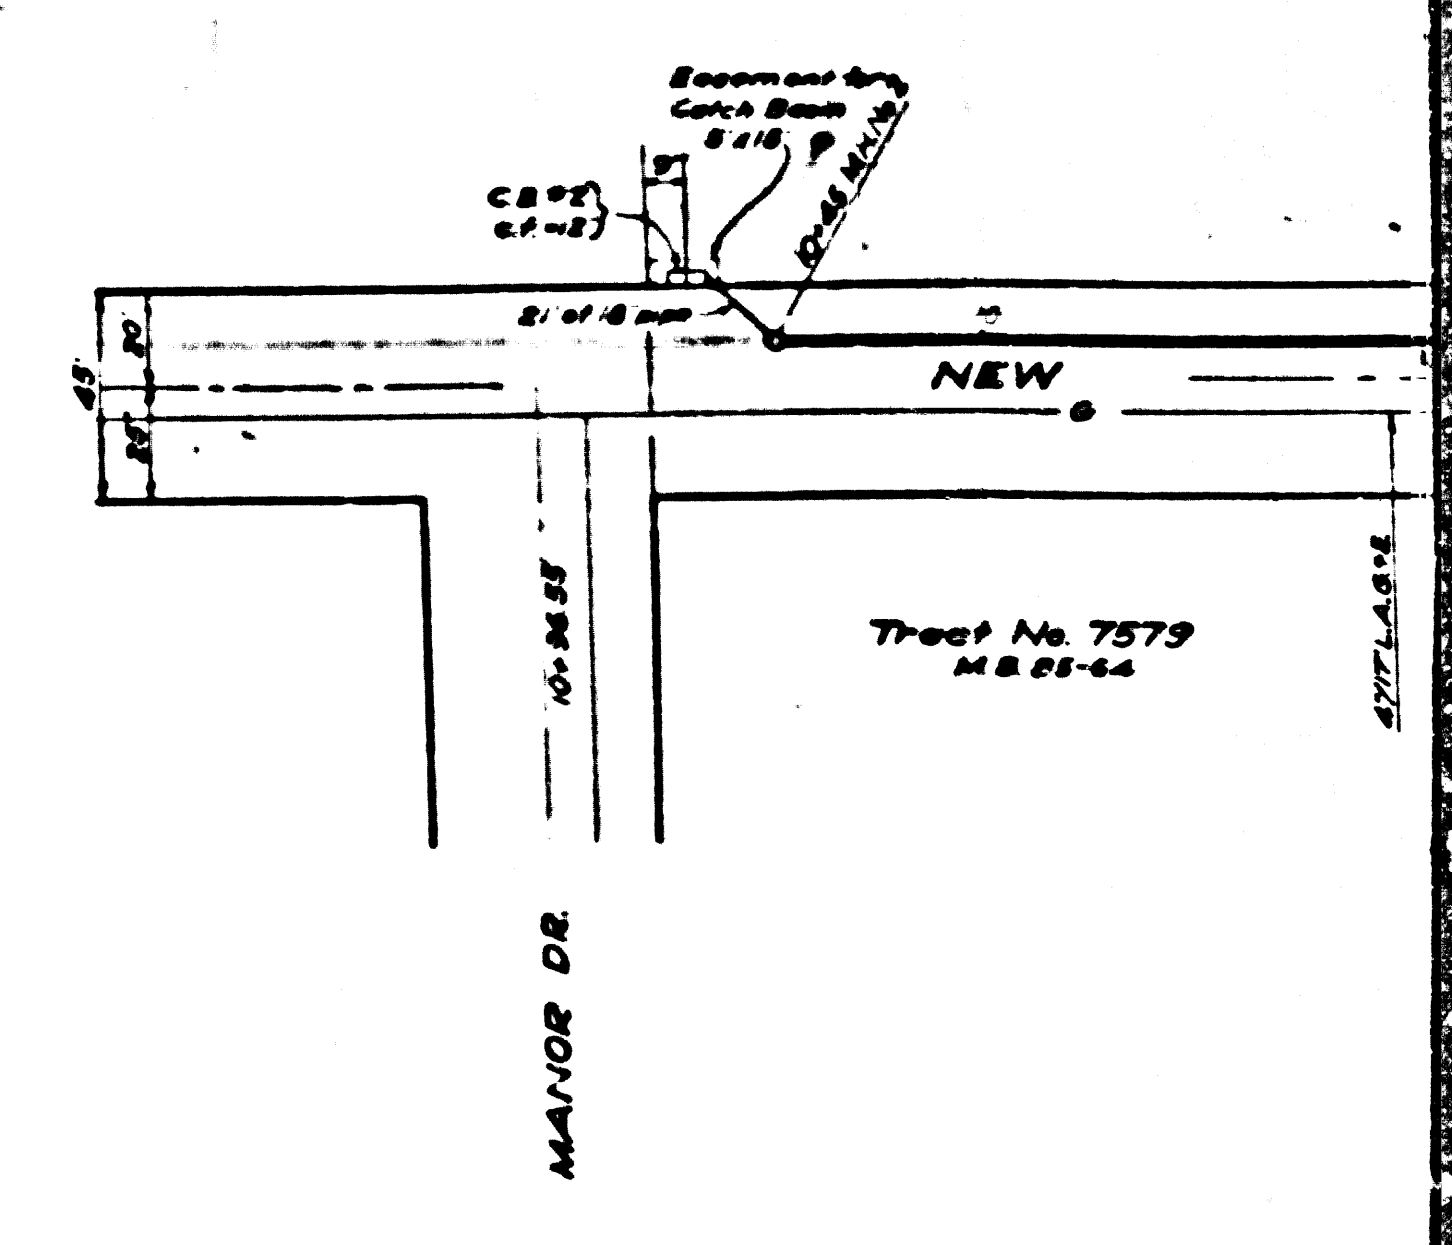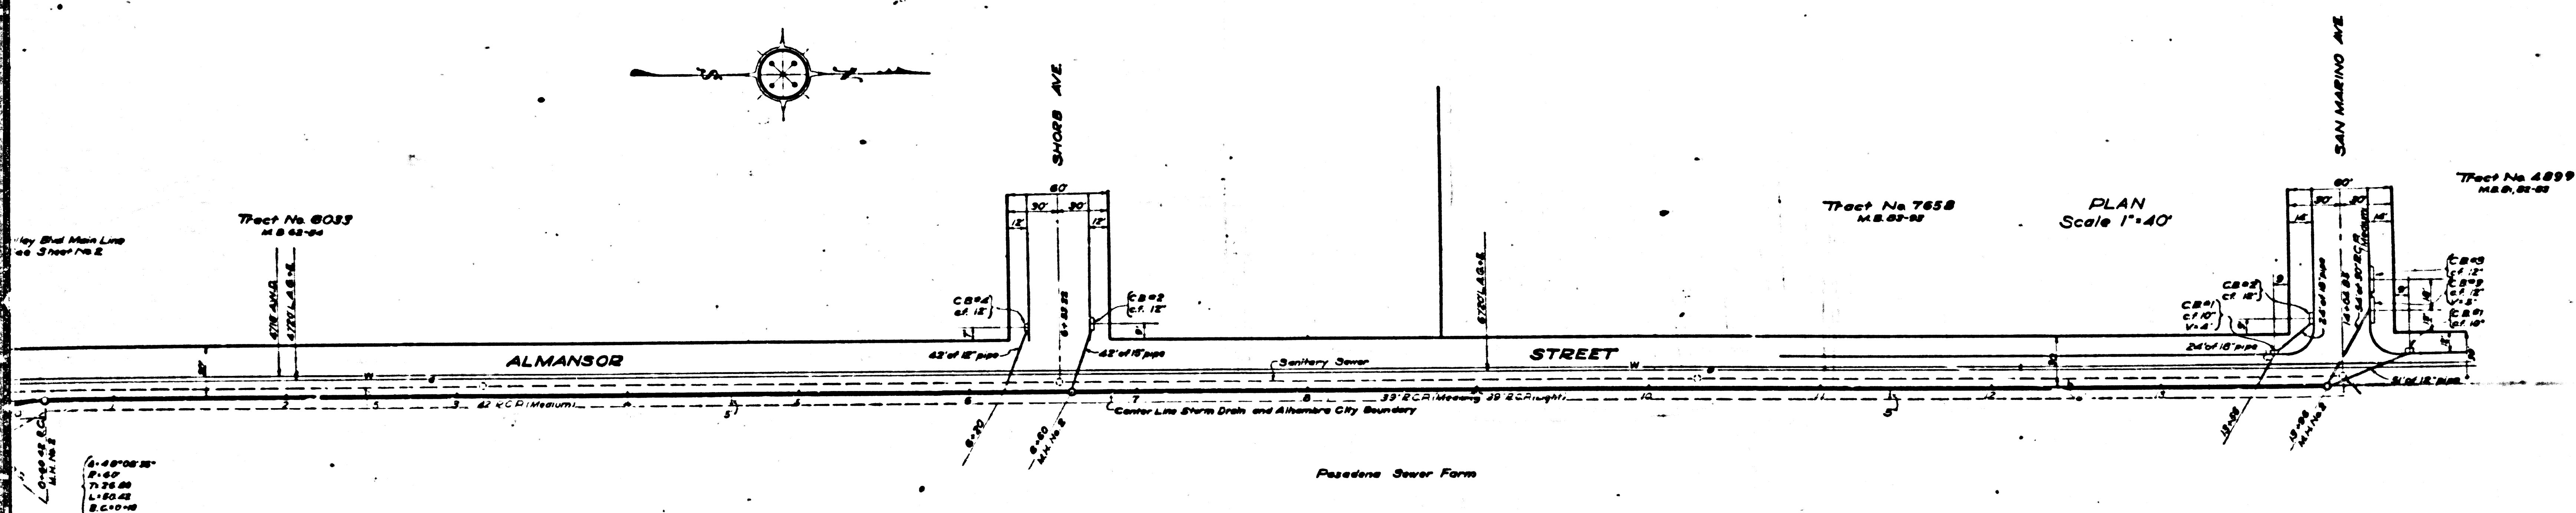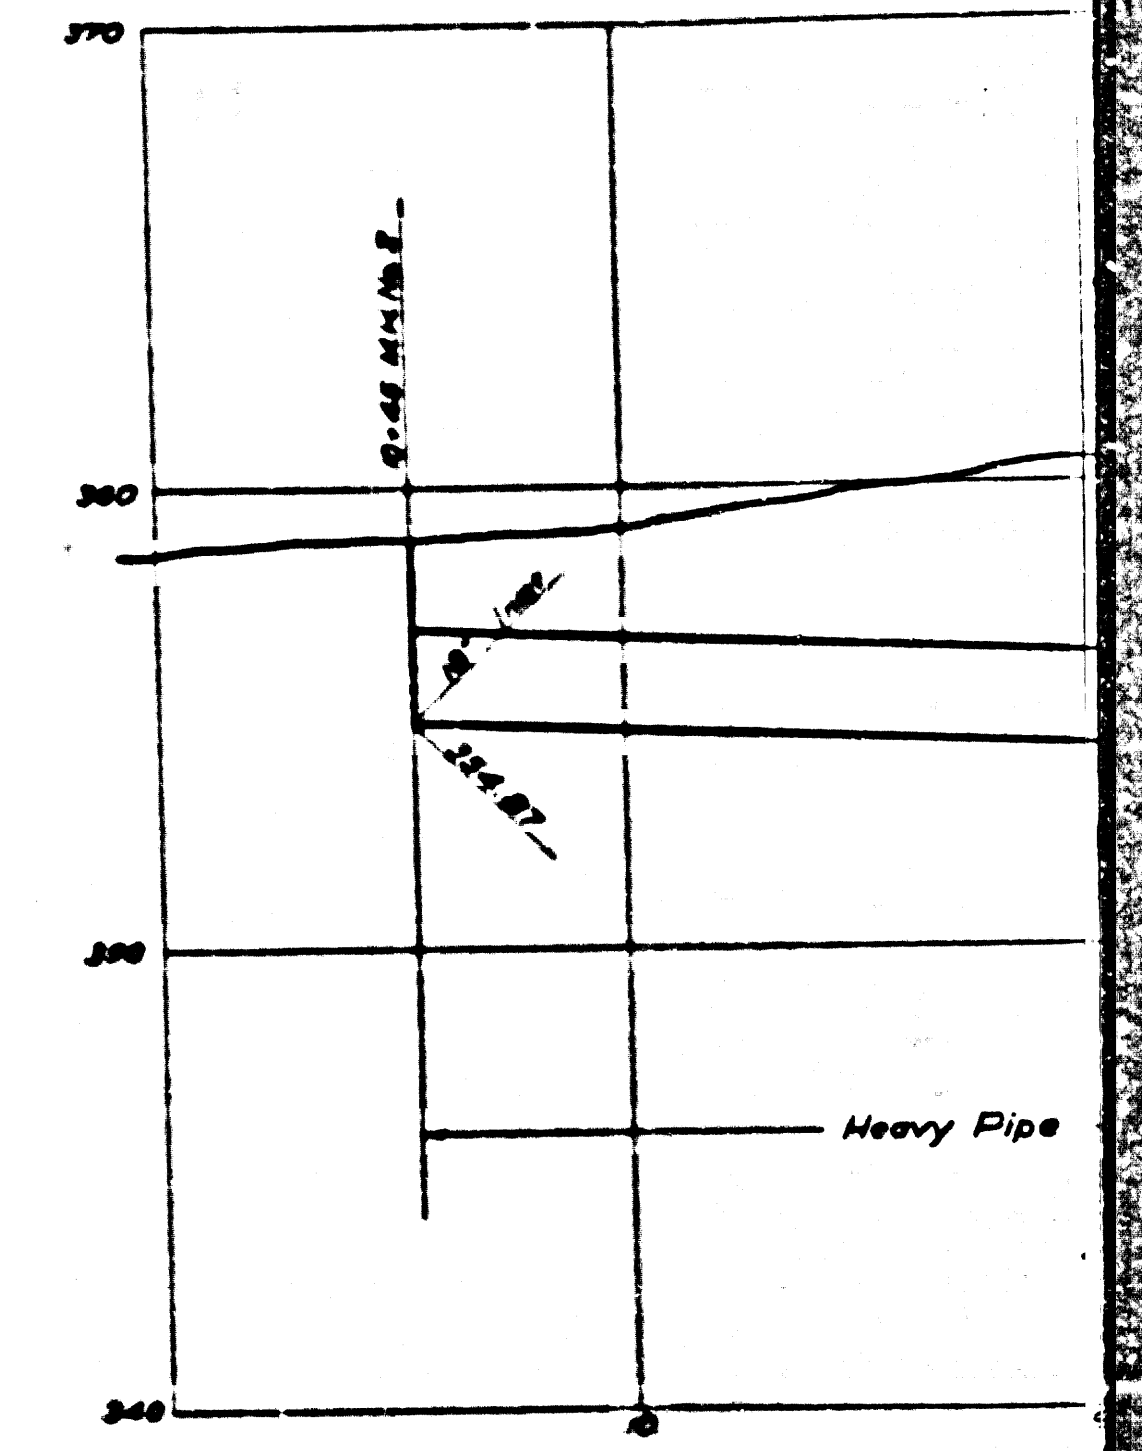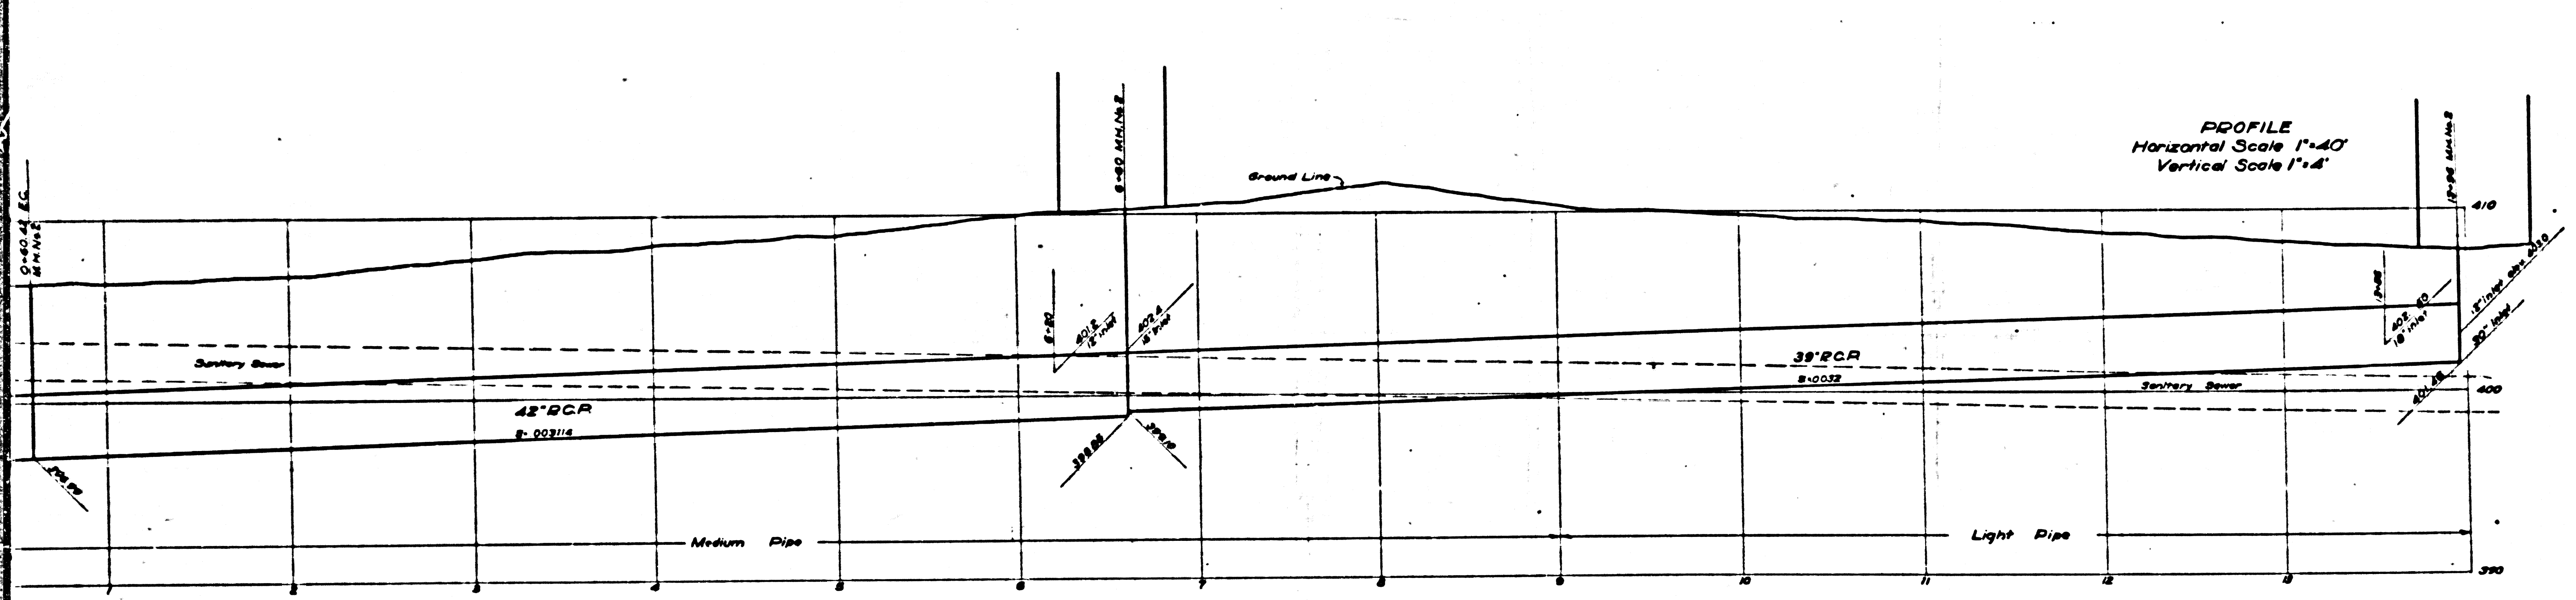

Location Structure
for Corner See Sheet No. B

CSB 1185-4
A2 OF A4