

-ABANDONED-

DRAINAGE DISTRICT IMPROVEMENT NO. 18





COUNTY OF LOS ANGELES
 PLAN AND PROFILE OF
 BRANCHES OF WILSON AVENUE
 SCALES: VERTICAL 1" = 4' HORIZONTAL 1" = 40' OCT. 1938
SHEET 6 OF 9 SHEETS
 J.B. BOCKHOLD - COUNTY SURVEYOR
 Submitted _____ Approved _____

Chief Deputy _____ County Surveyor
 Approved as to form
 Everett W. Mattoon
 County Counsel
 by _____ Deputy



Note: All pipe not otherwise specified shall be plain cement pipe.
 Note: Elevations are in feet above U.S.G.S. or mean sea level datum.

CSB 1185-6
 A1 of A3


APPROVED	DATE
LB 204	10/1/38
TRACED BY	CHECKED BY
_____	_____

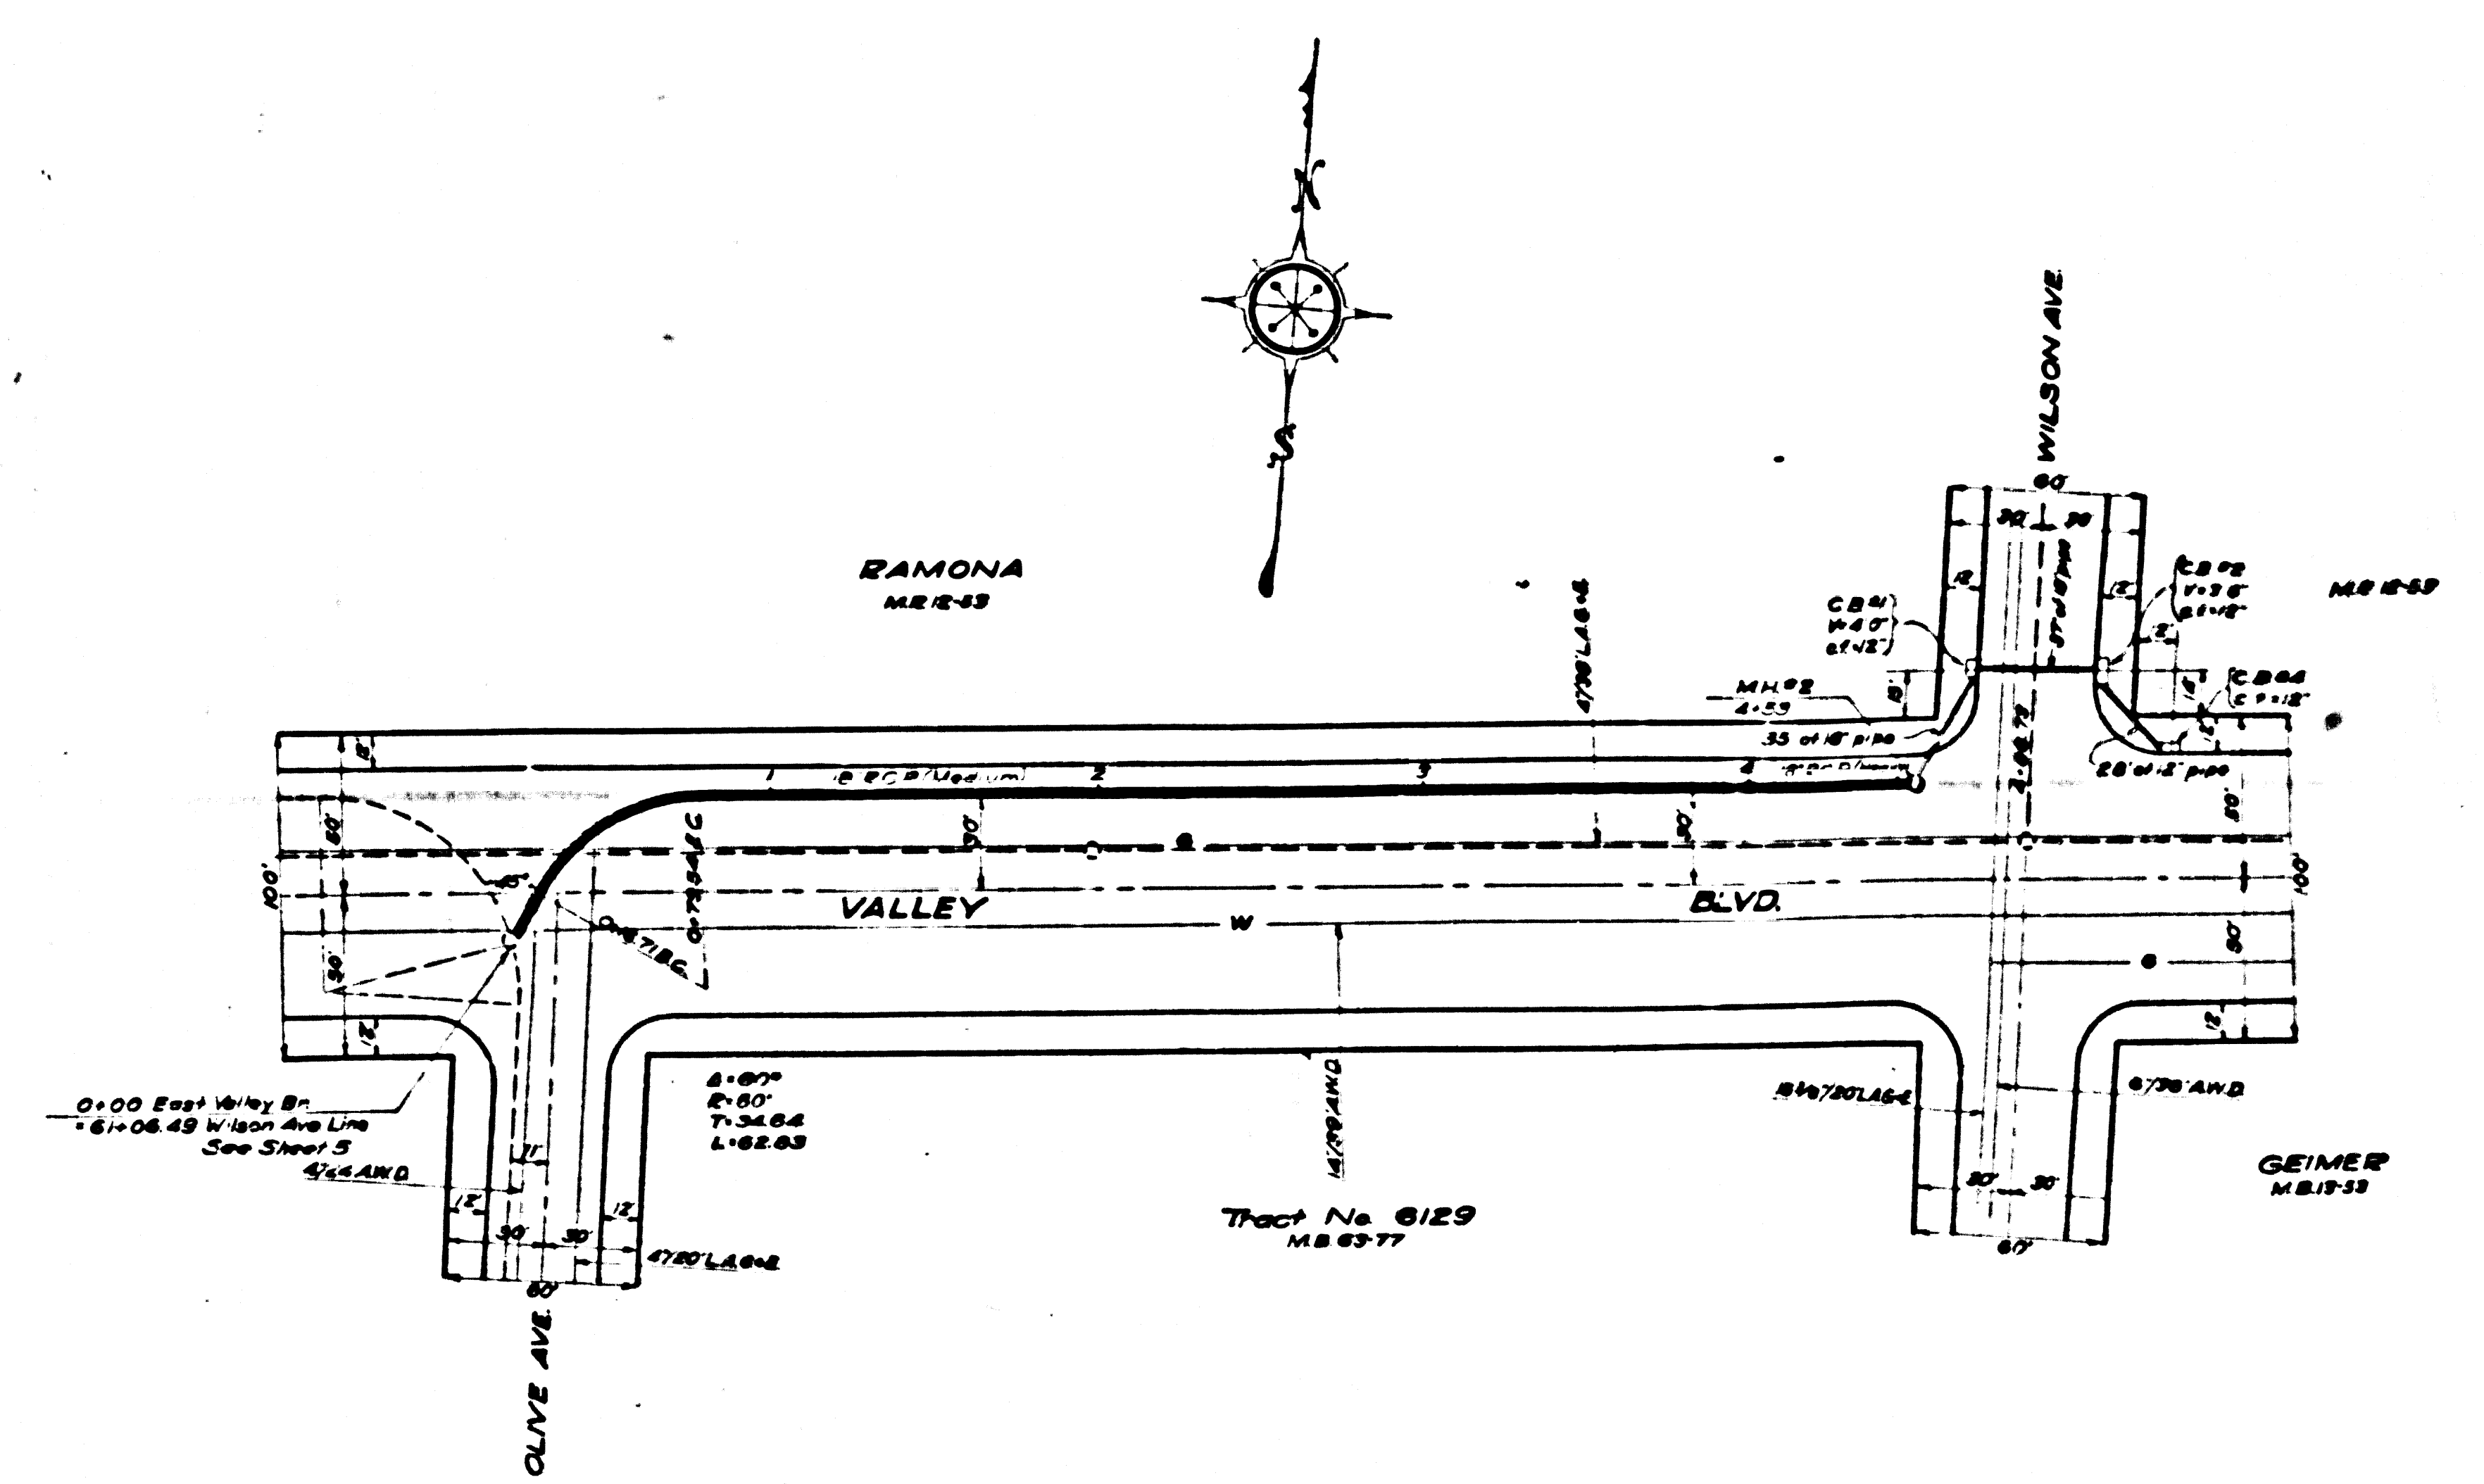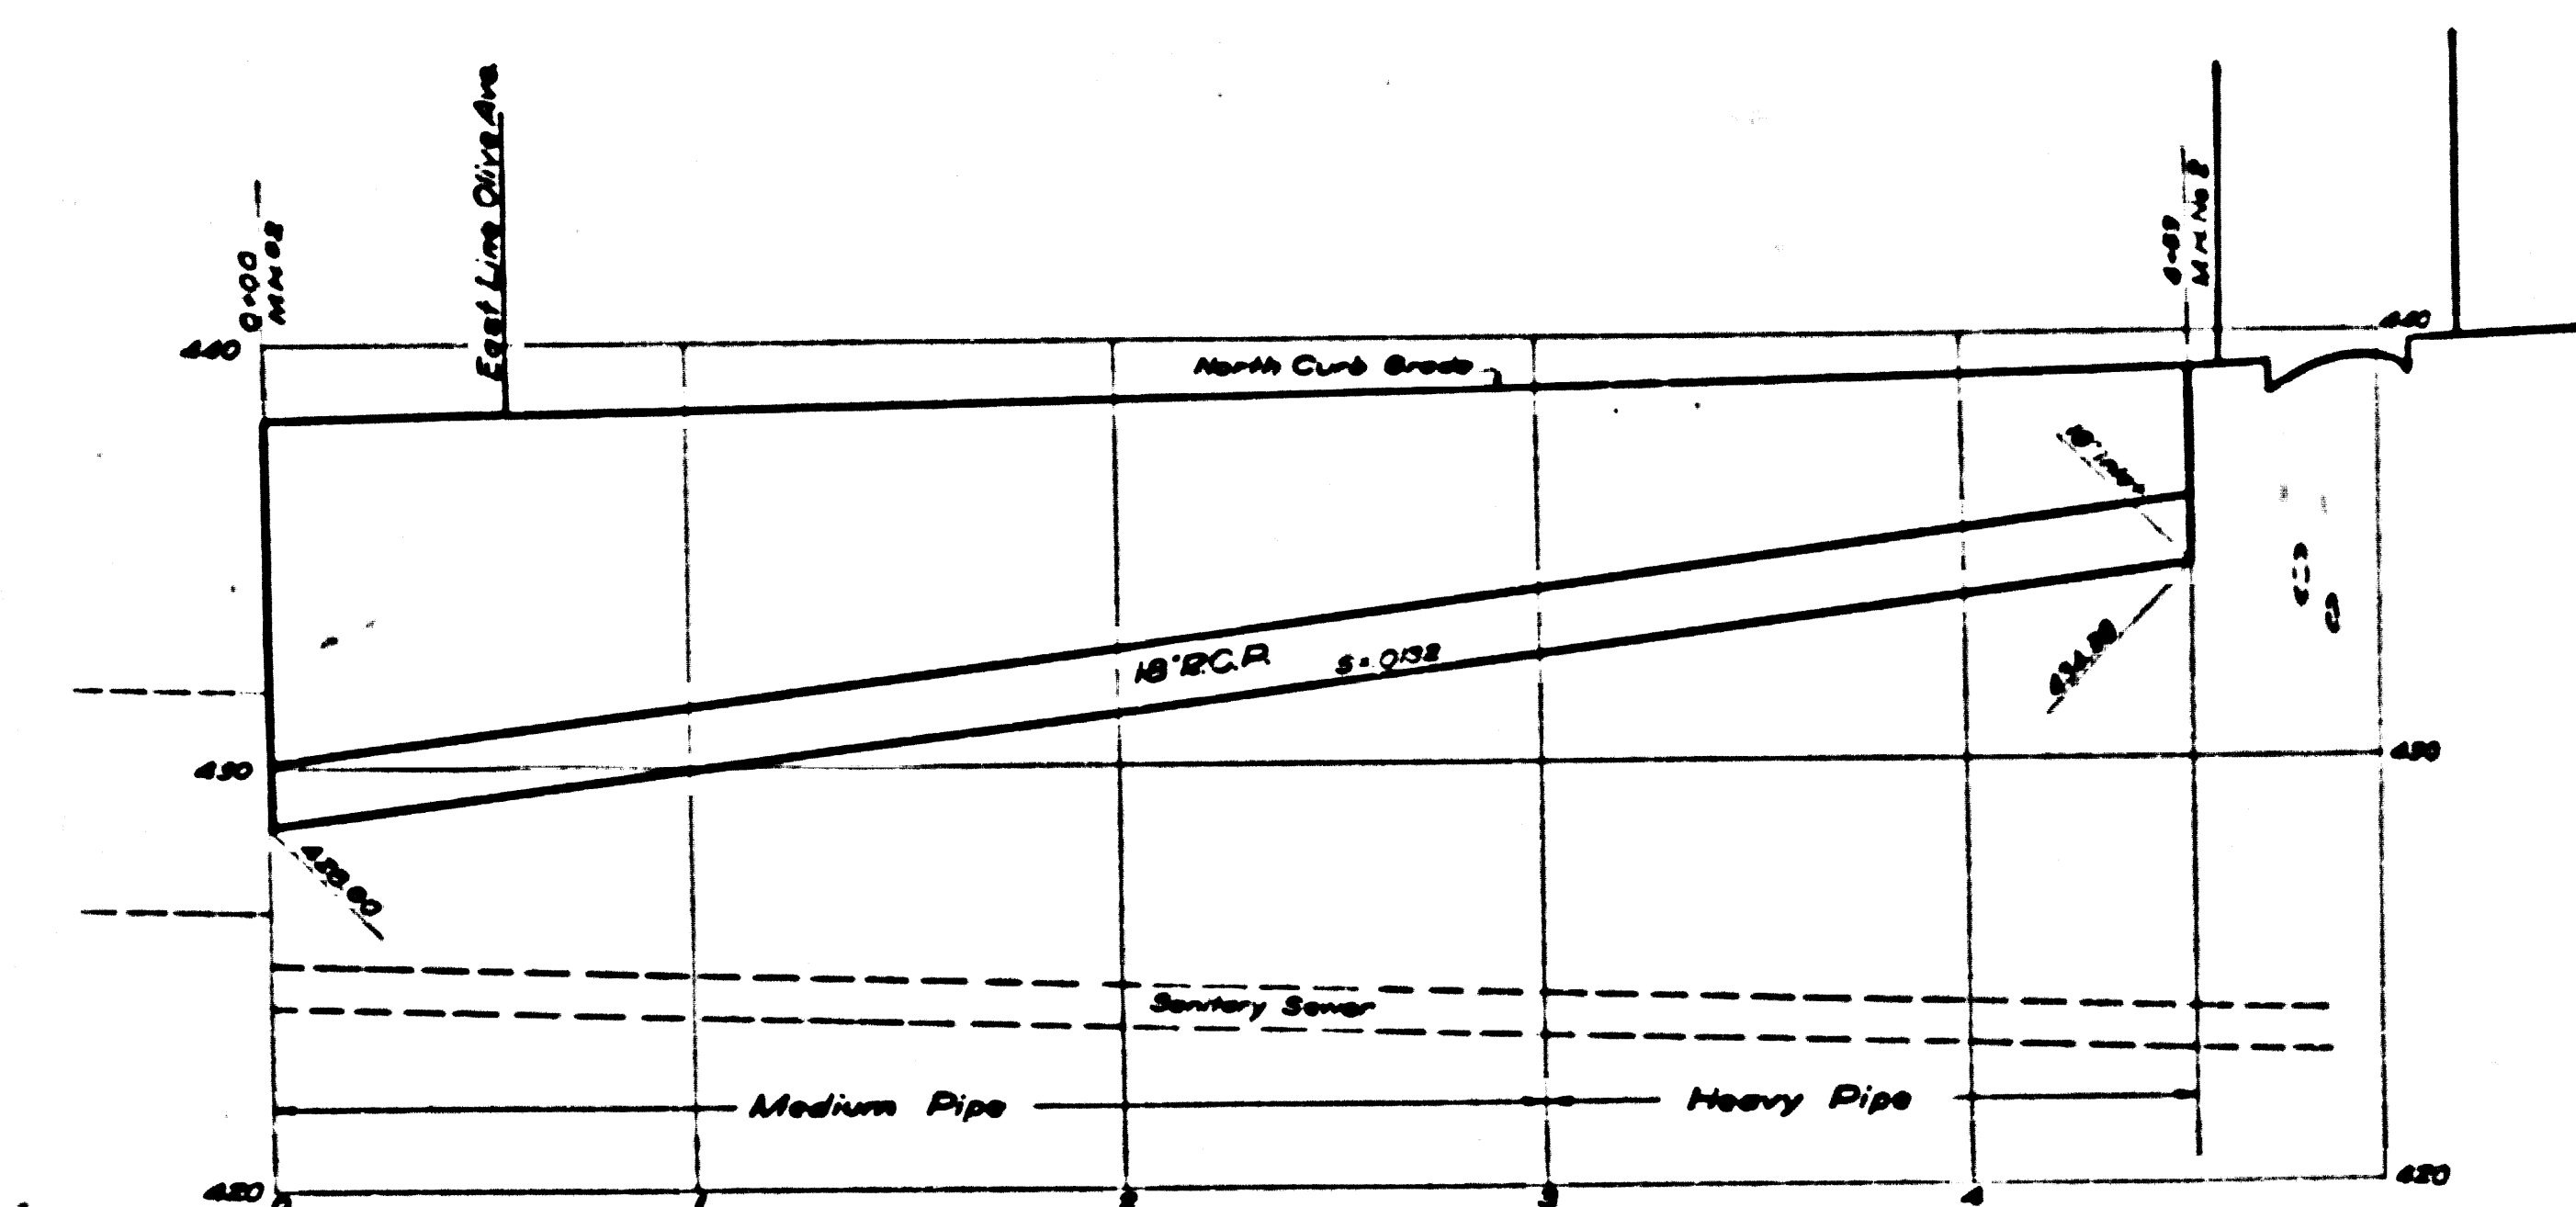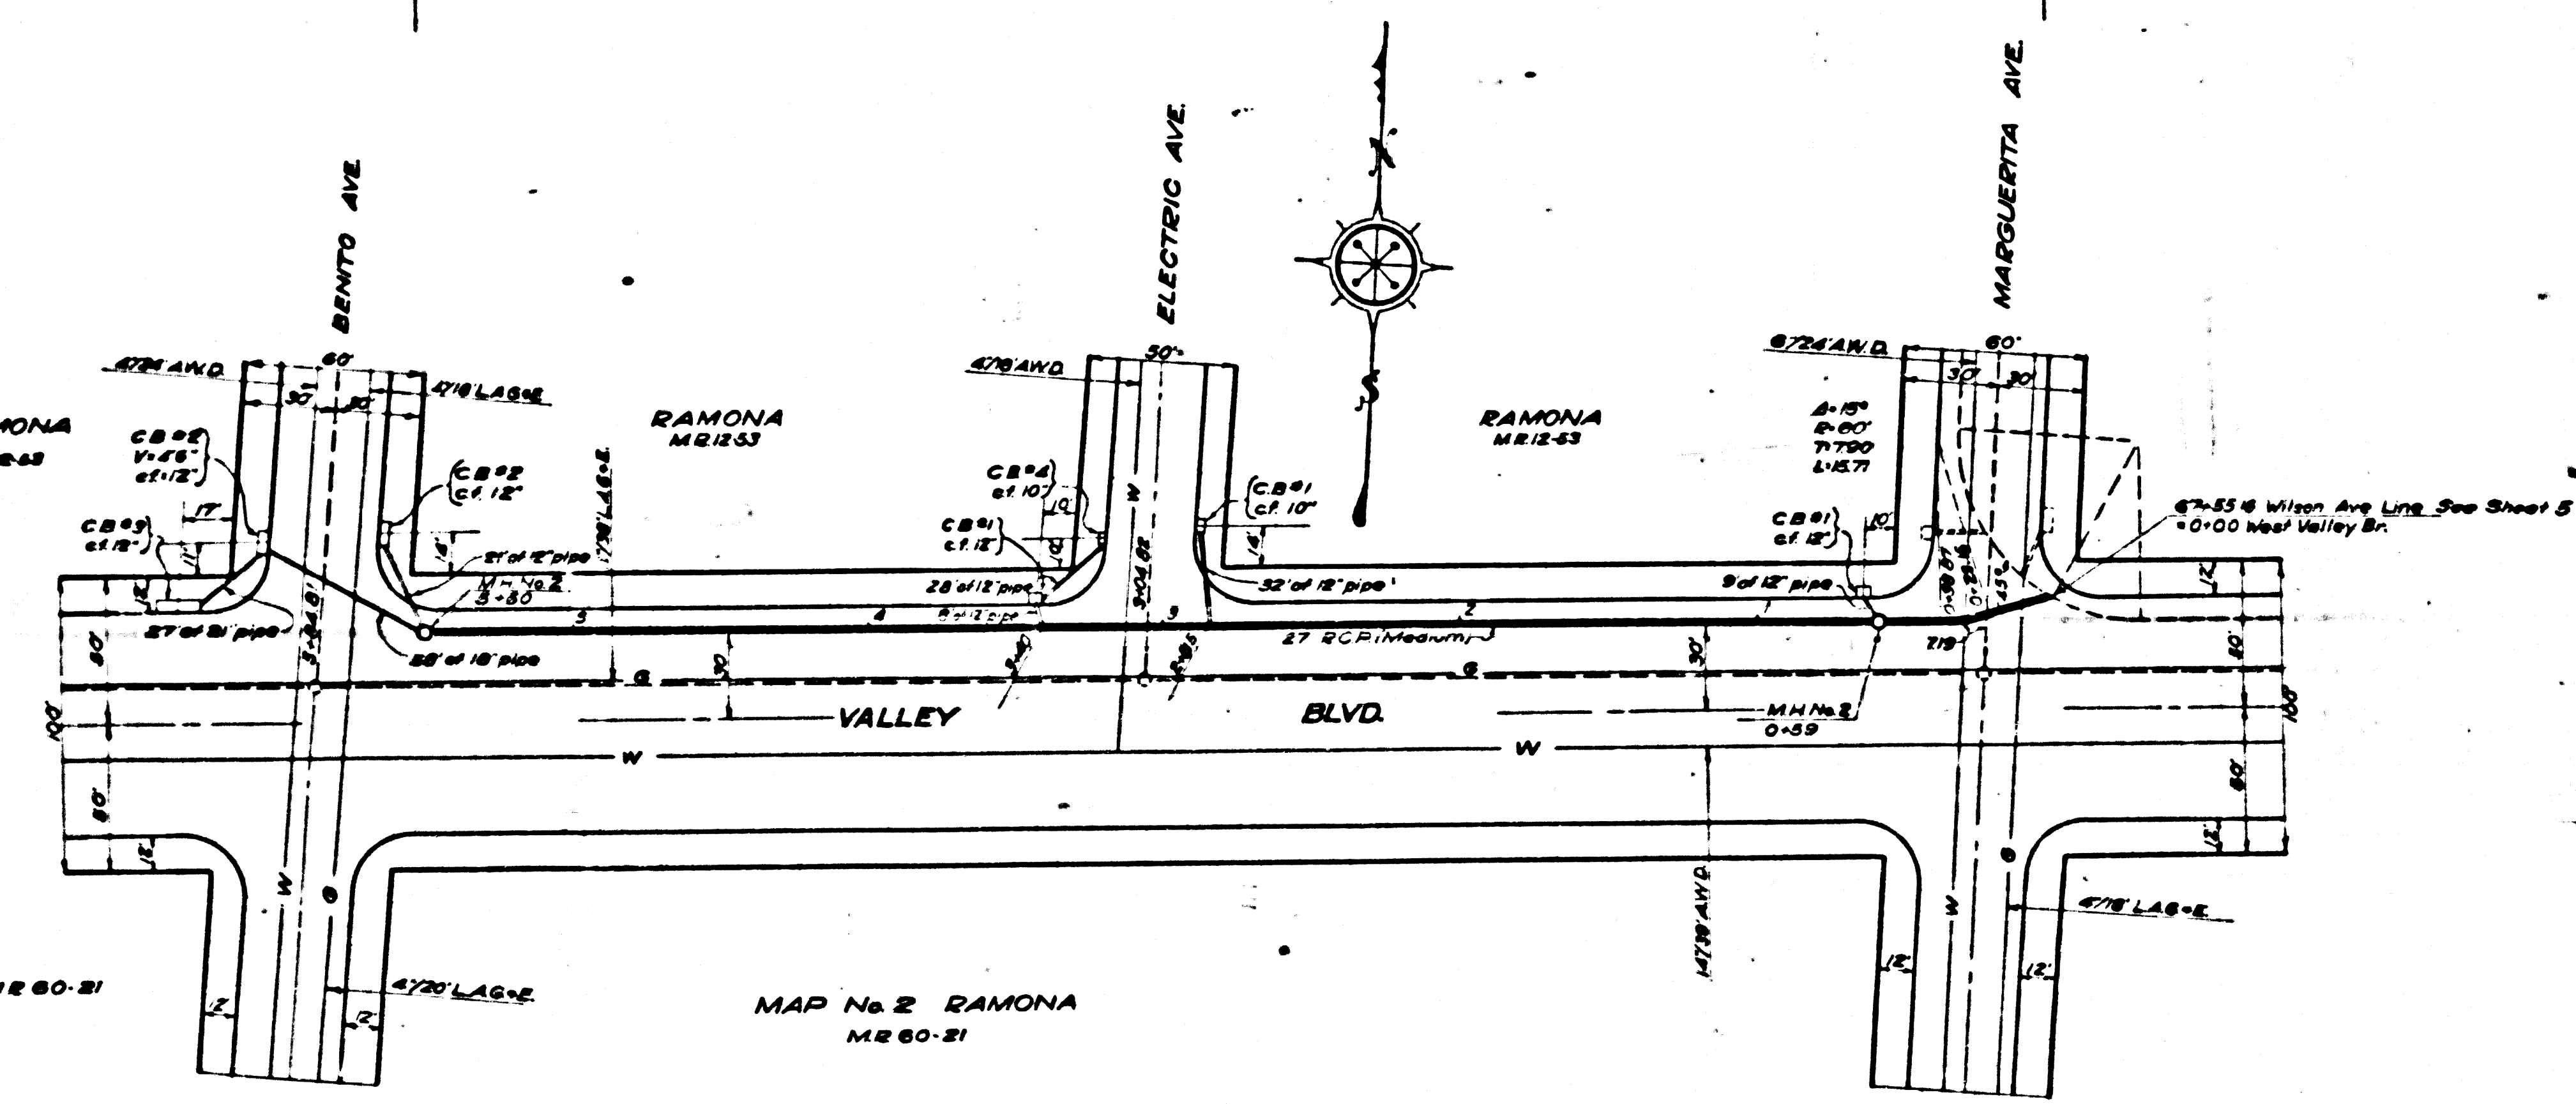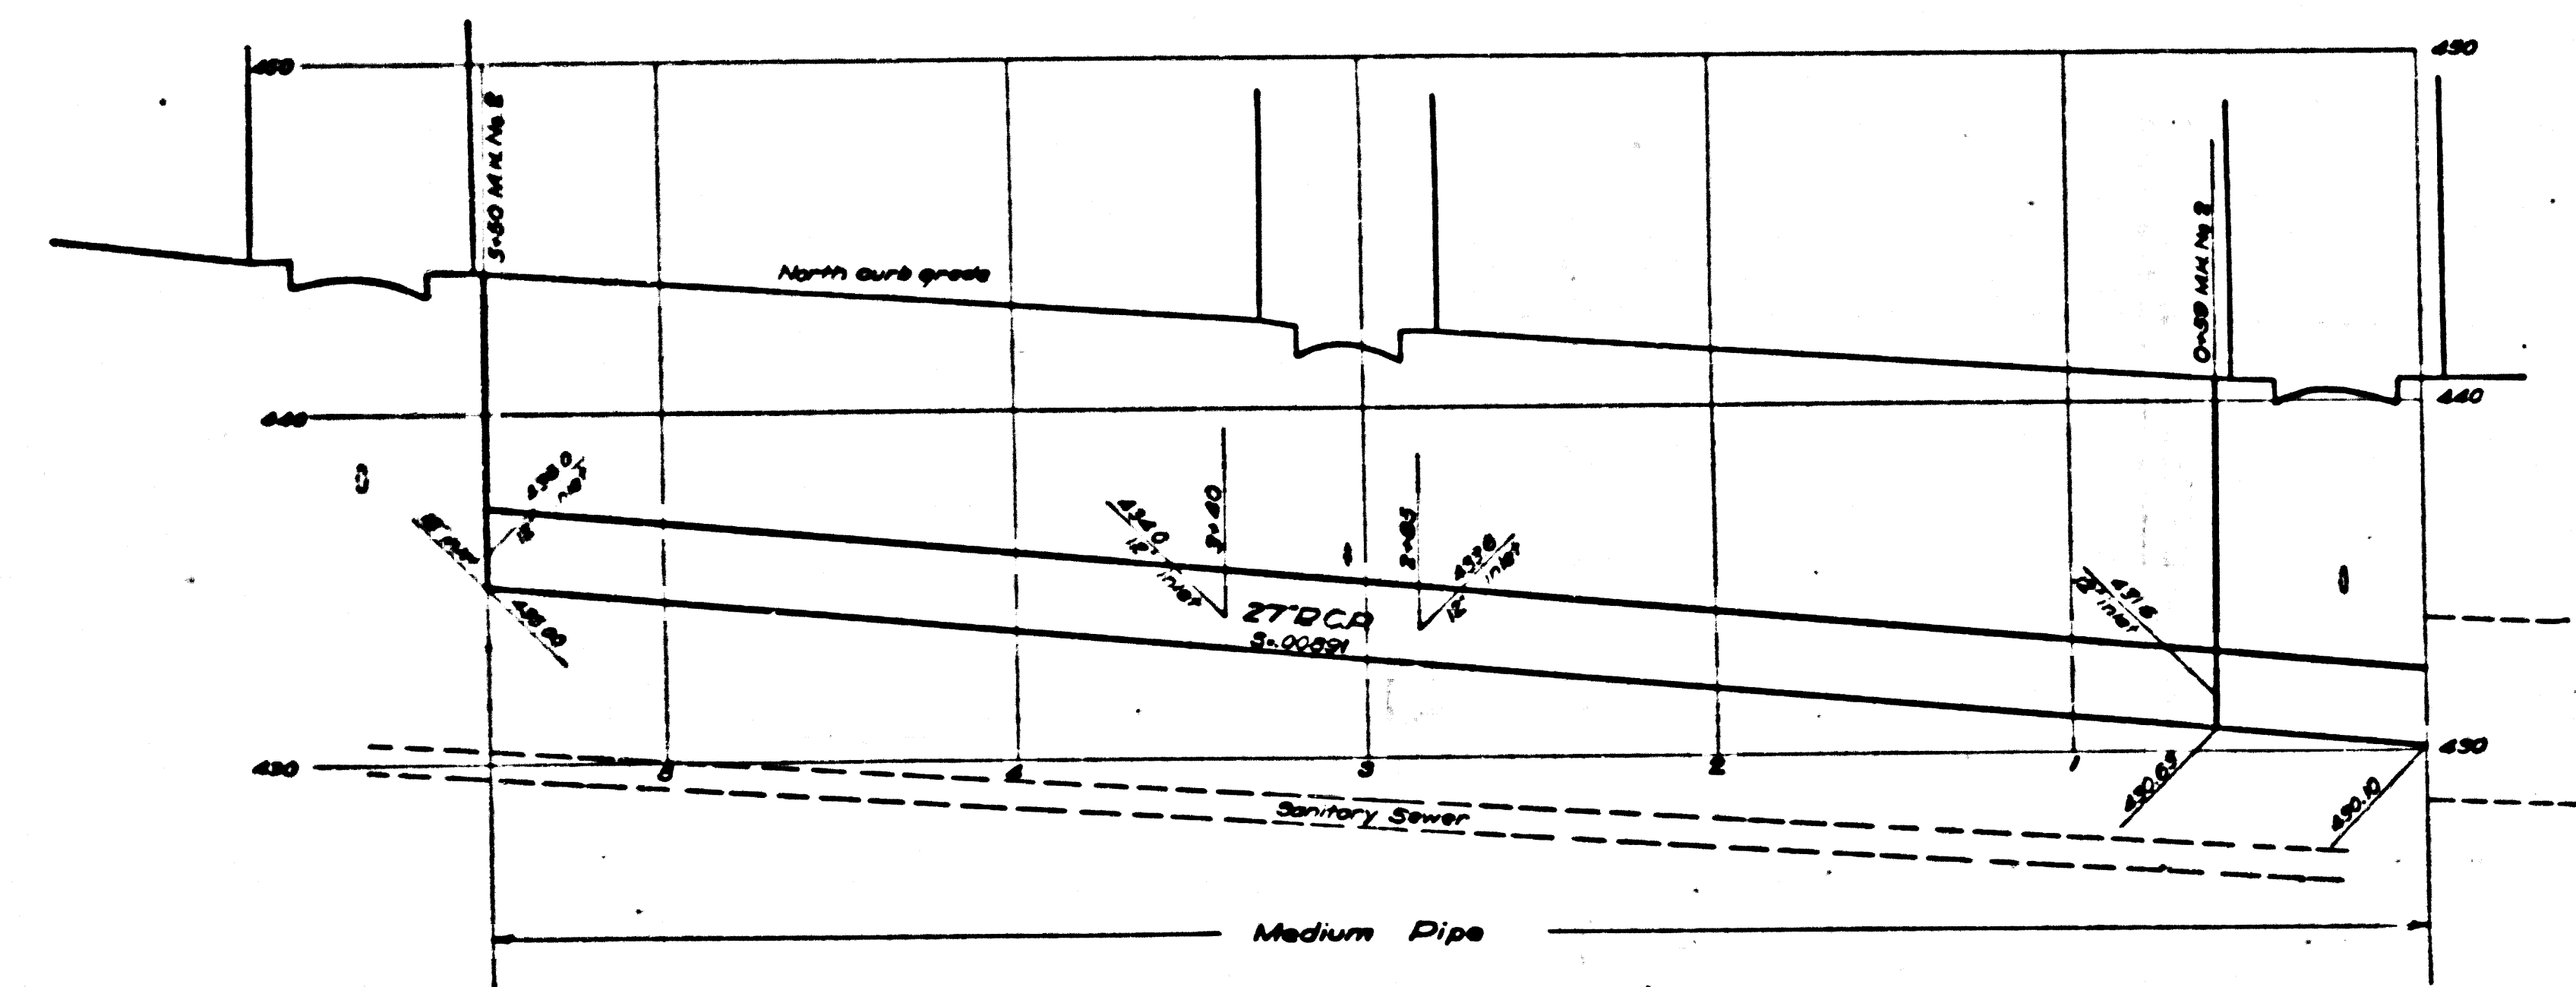

CSB 1185-6
A2 of A3

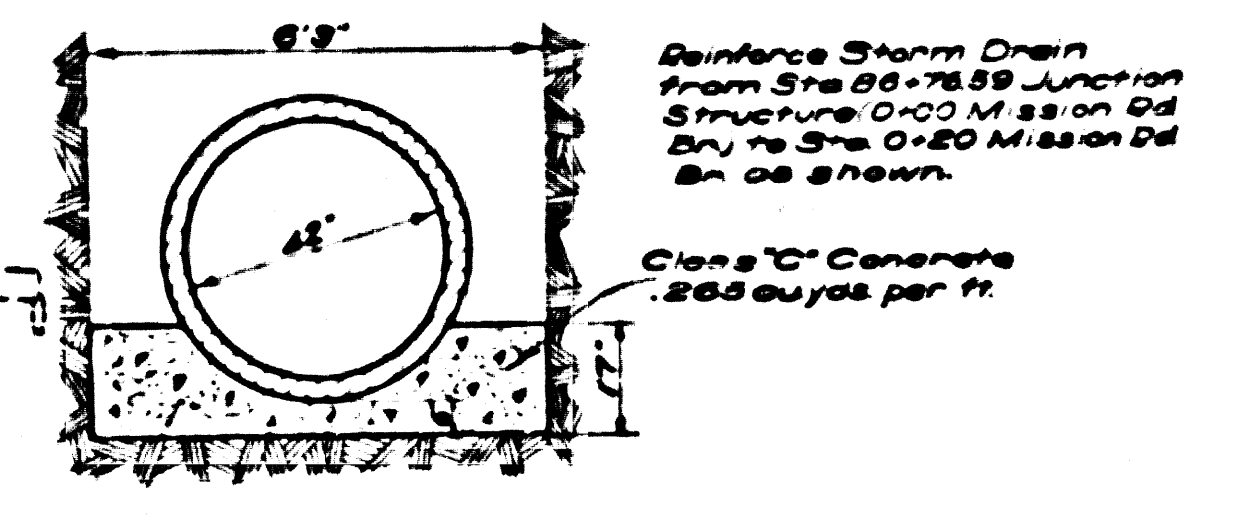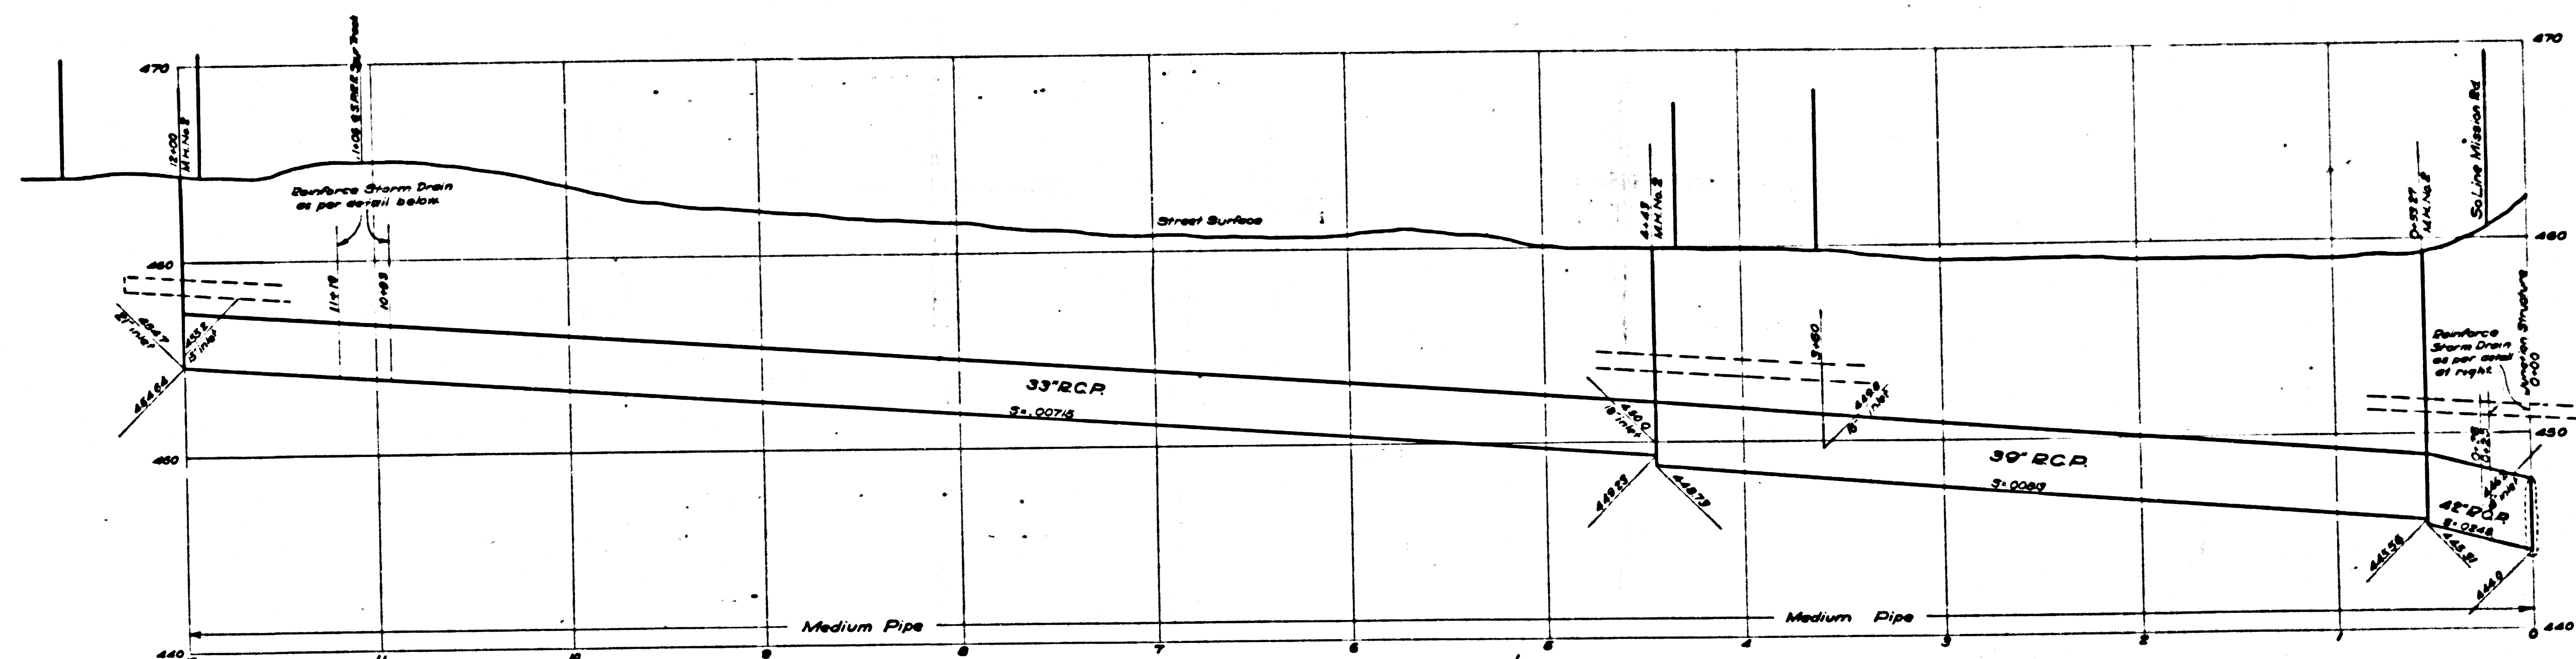


-ABANDONED-

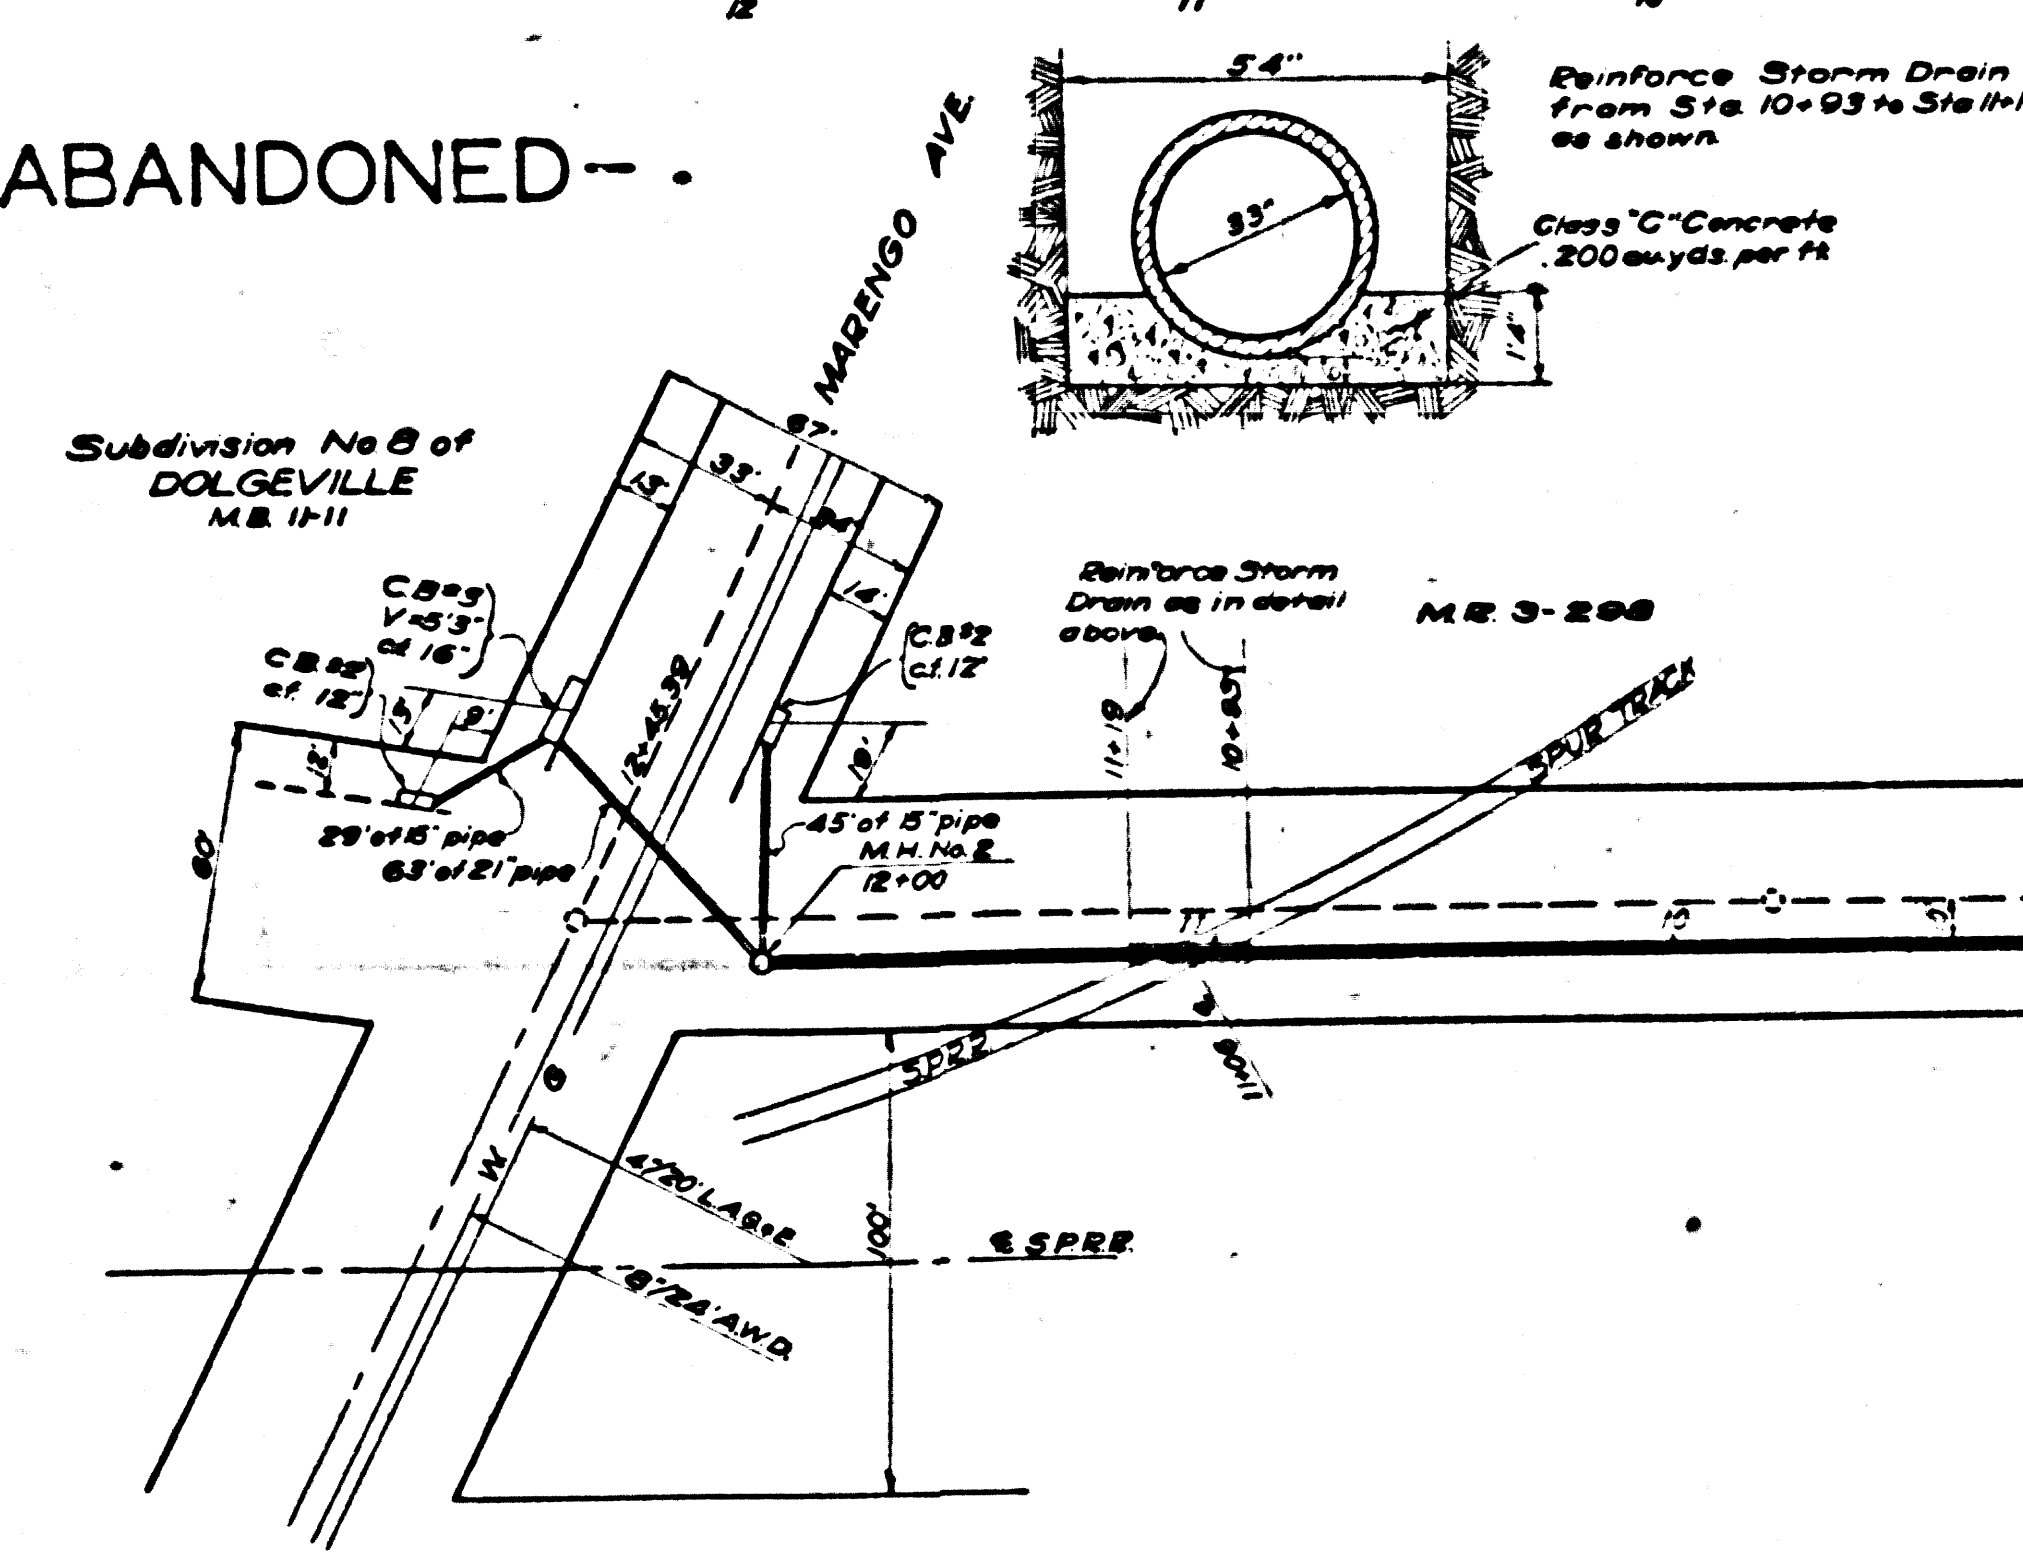

KOENIG TRACT M.E. 1448

KOENIG TRACT M.E. 1448

Tract No. 6461 M.E. 7098

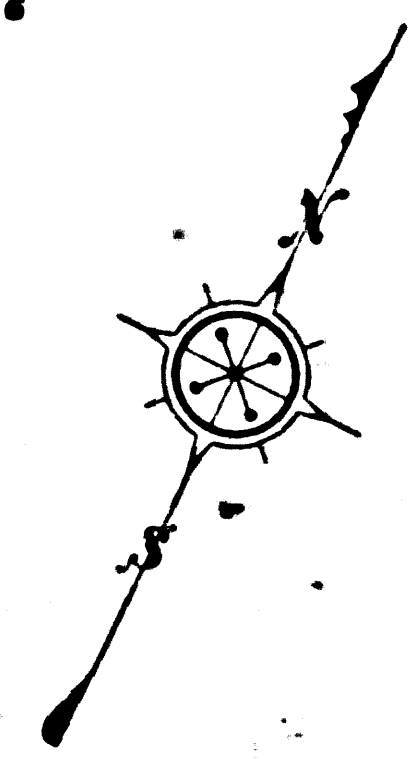

DAMONA
M.P. 53

CSB	CF 12
CSB	CF 12
CSB	CF 12
CSB	CF 12
CSB	CF 12
CSB	CF 12
CSB	CF 12
CSB	CF 12
CSB	CF 12
CSB	CF 12

M.E. 60-21