



QUANTITIES
 Concrete Class A 122 cu yds
 Reinforcing Steel 155 lbs

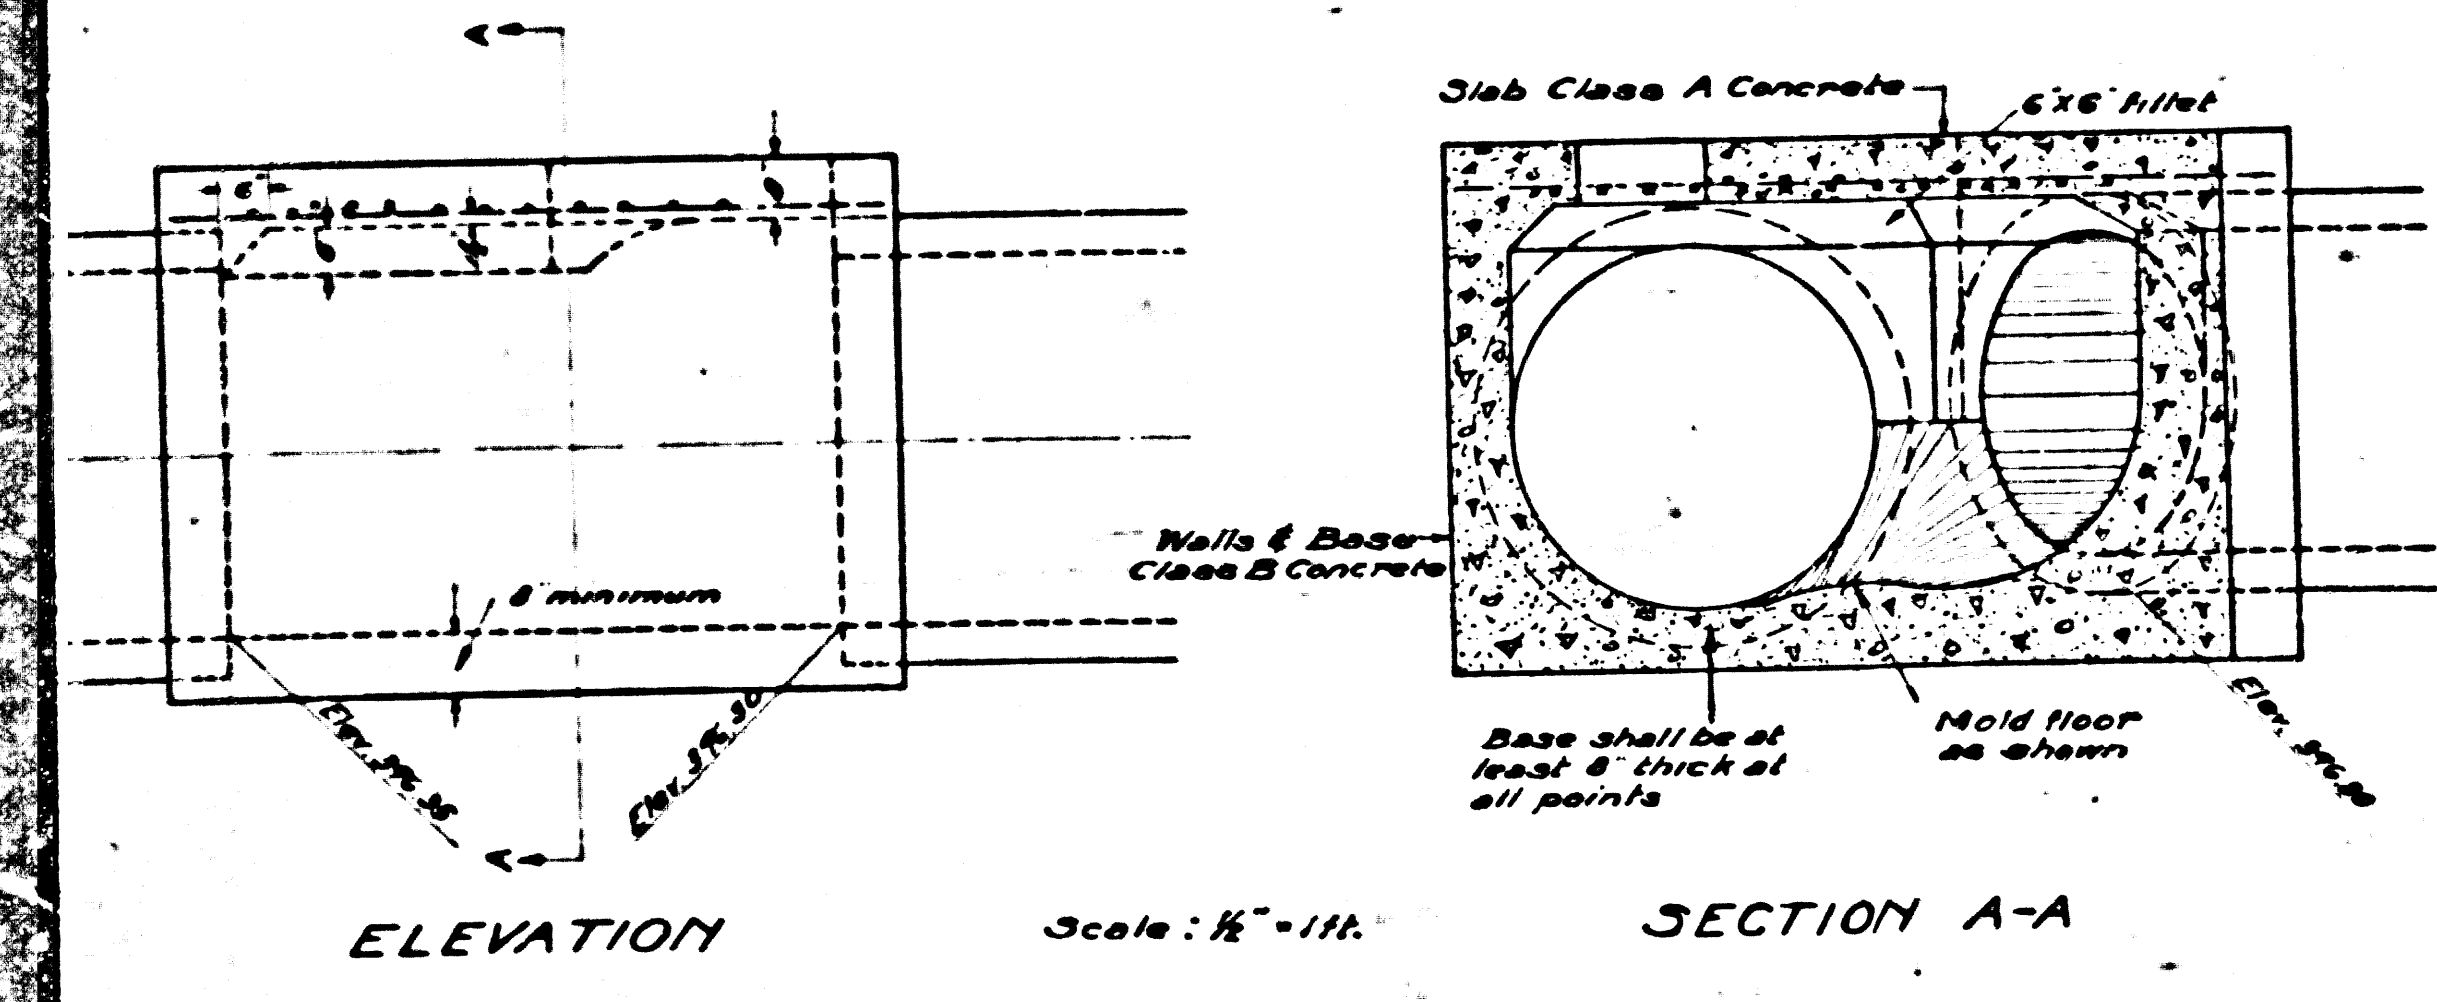


Scale: 1/2" = 1'-0"

DETAIL
 OF
 JUNCTION STRUCTURE
 VALLEY BLVD. LINE
 STA. 47+07.30
 See Sheet 1102

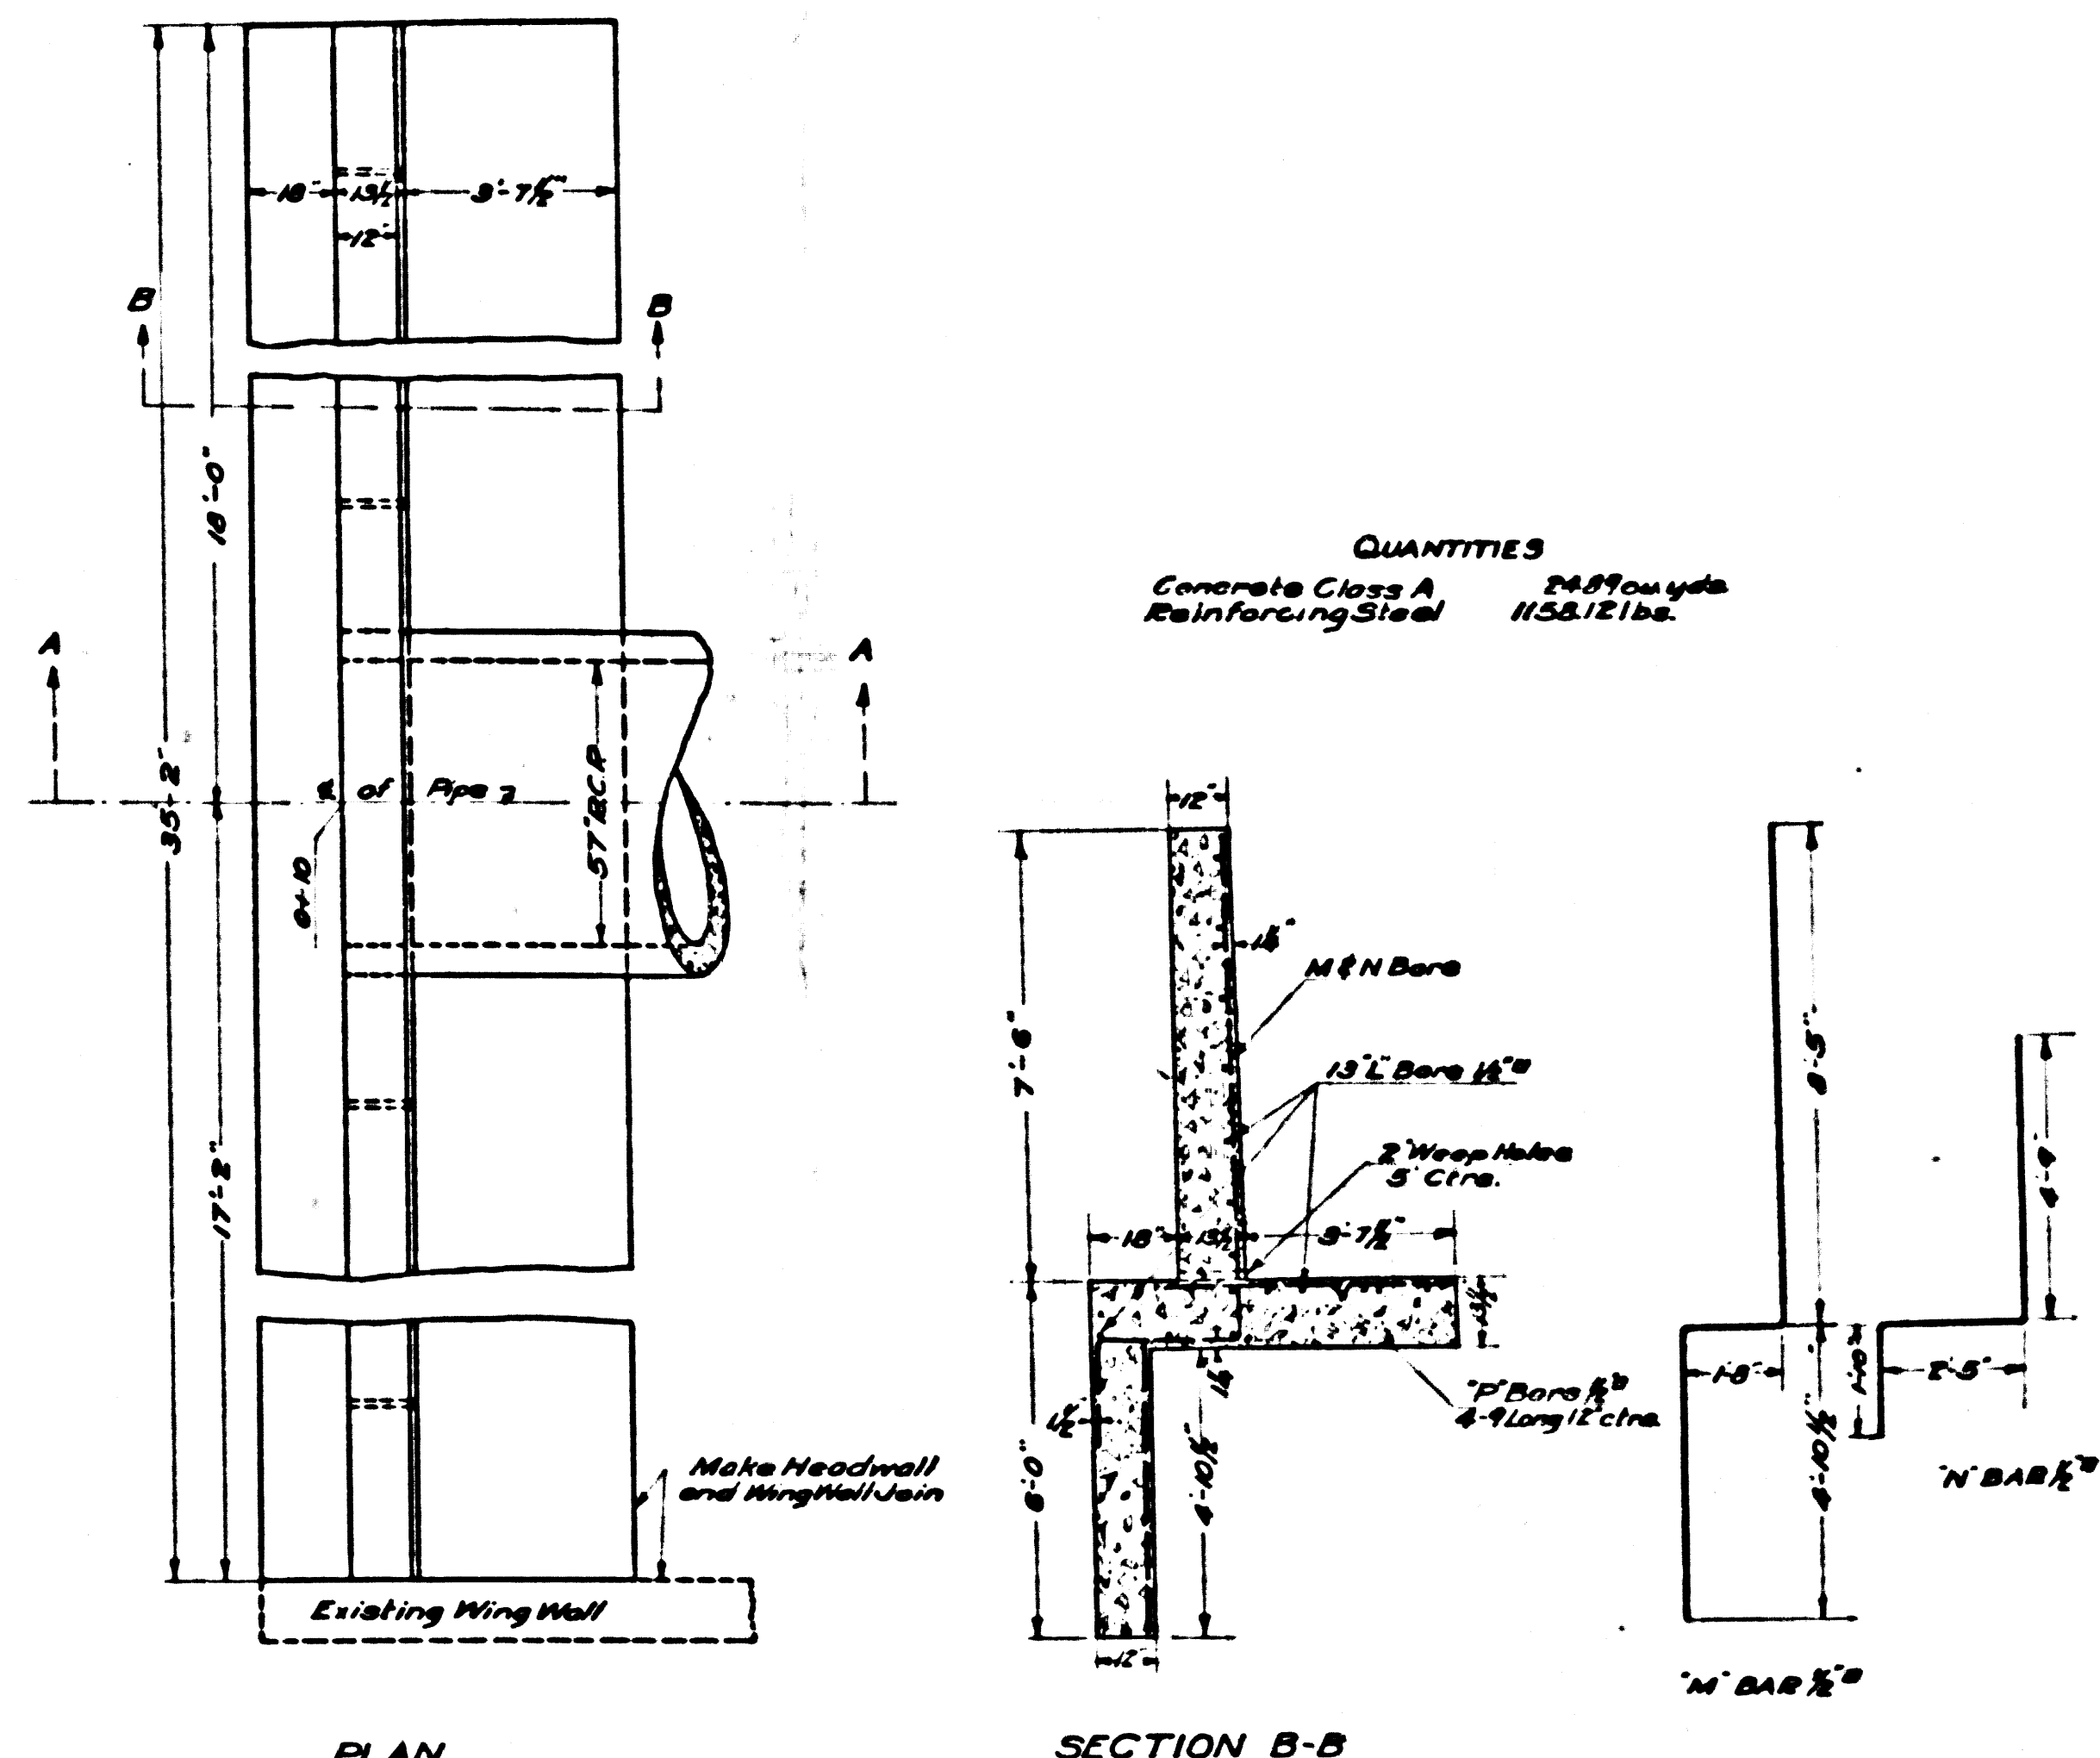

QUANTITIES
 Concrete Class A 262 cu yds
 Reinforcing Steel 1158 lbs

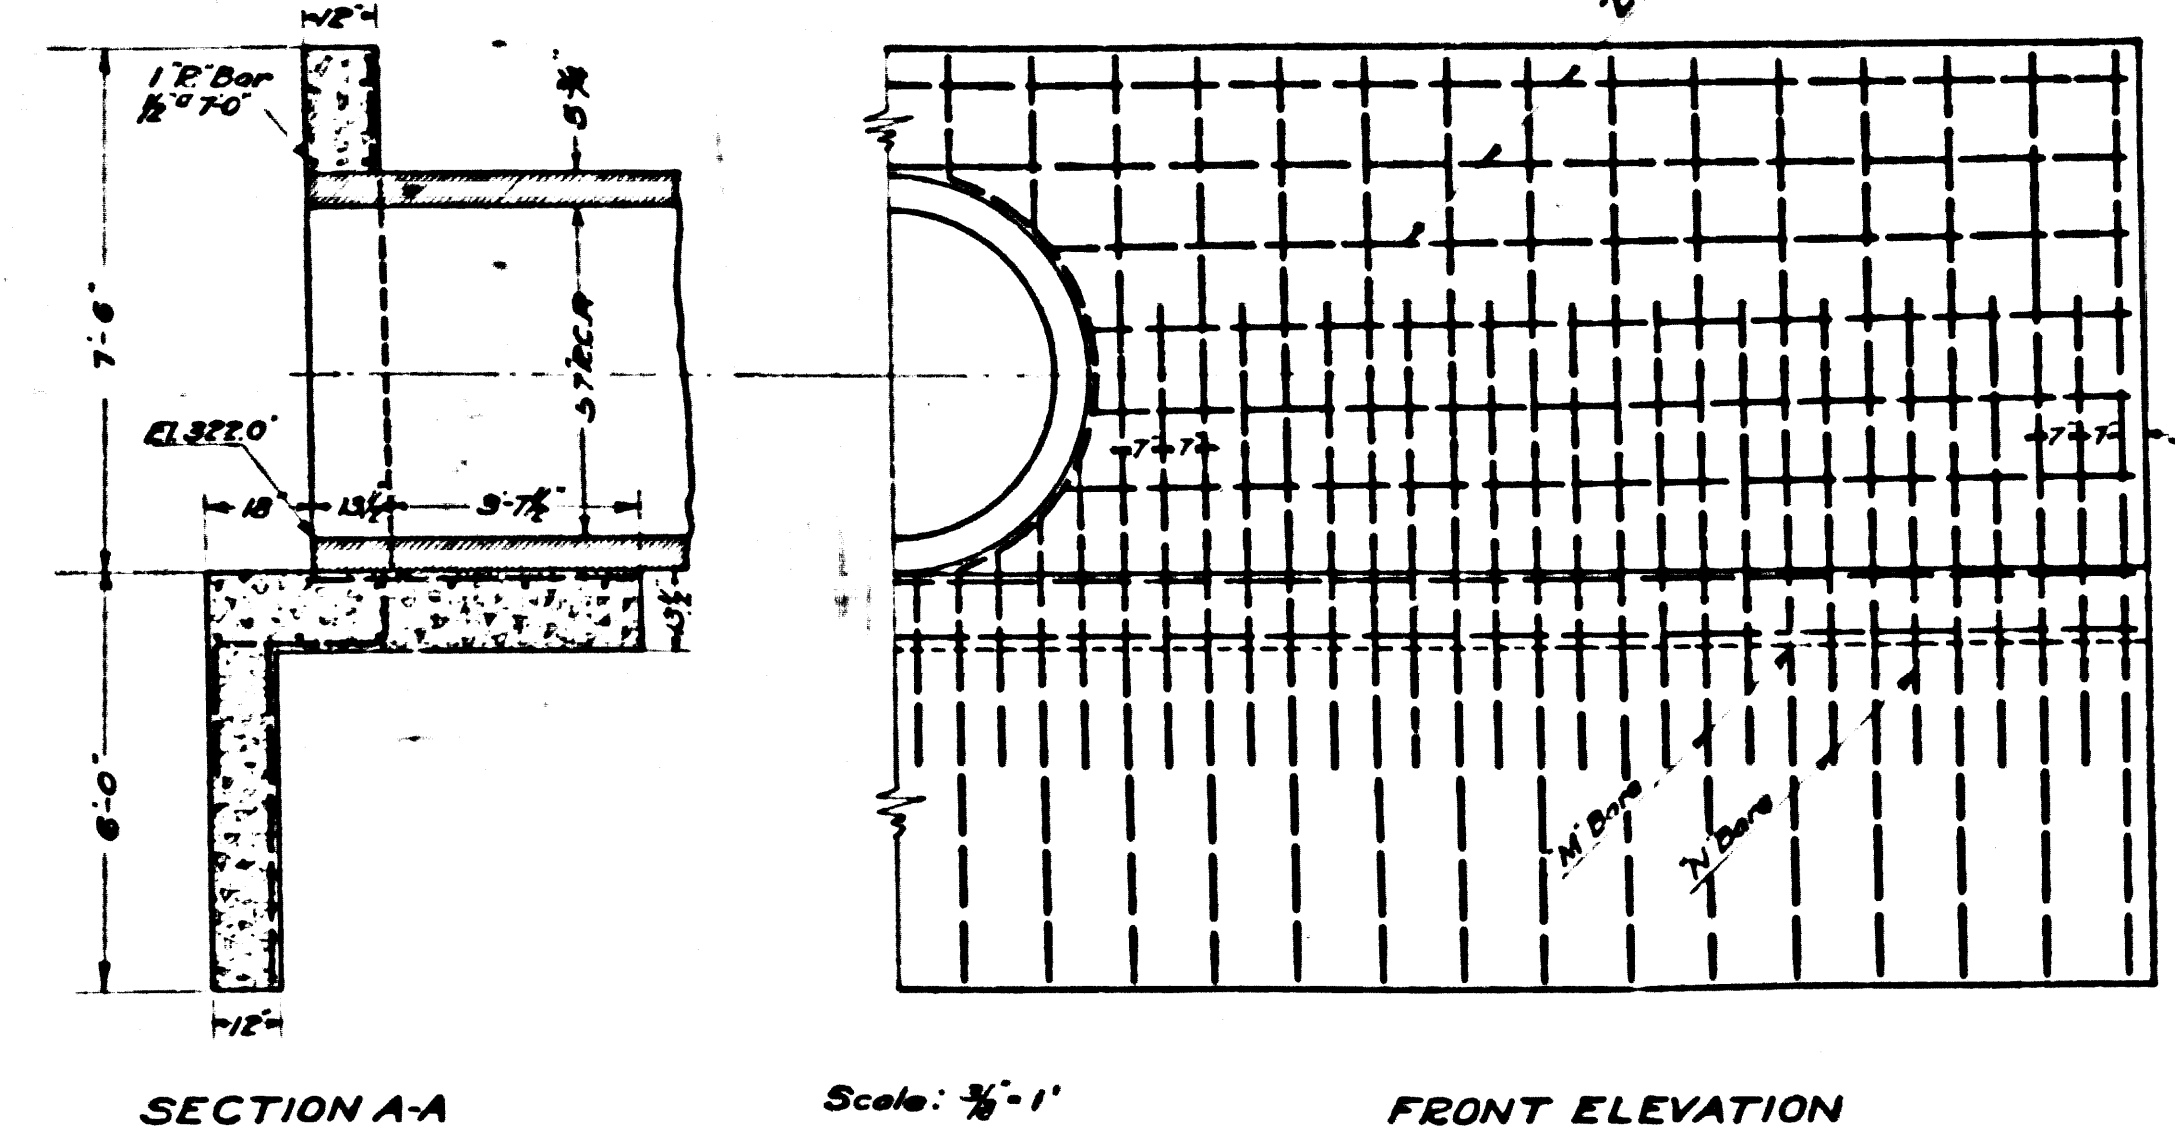

DETAIL
 OF
 OUTLET STRUCTURE
 VALLEY BLVD. LINE
 STA. 0+10
 See Sheet No 2

CSB 1185-9
 A1 of A4

Note:
 Elevations are in feet above U.S.G.S. or mean sea level datum.


- ABANDONED -

**DRAINAGE DISTRICT
 IMPROVEMENT NO. 18**


OF THE
 COUNTY OF LOS ANGELES
 DETAILS OF STRUCTURES
 SCALE AS SHOWN OCTOBER 1926

SHEET 9 OF 9 SHEETS
 J.E. ROOTHOLD COUNTY SUPERVISOR
 Submitted Approved
 Chief Deputy County Surveyor
 approved as to form
 Ernest W. Malton
 County Counsel
 by Deputy


References	Designed by	Gregory
L.B. 284	Traced by	Hunslock
L.B. 290	Checked by	Friend

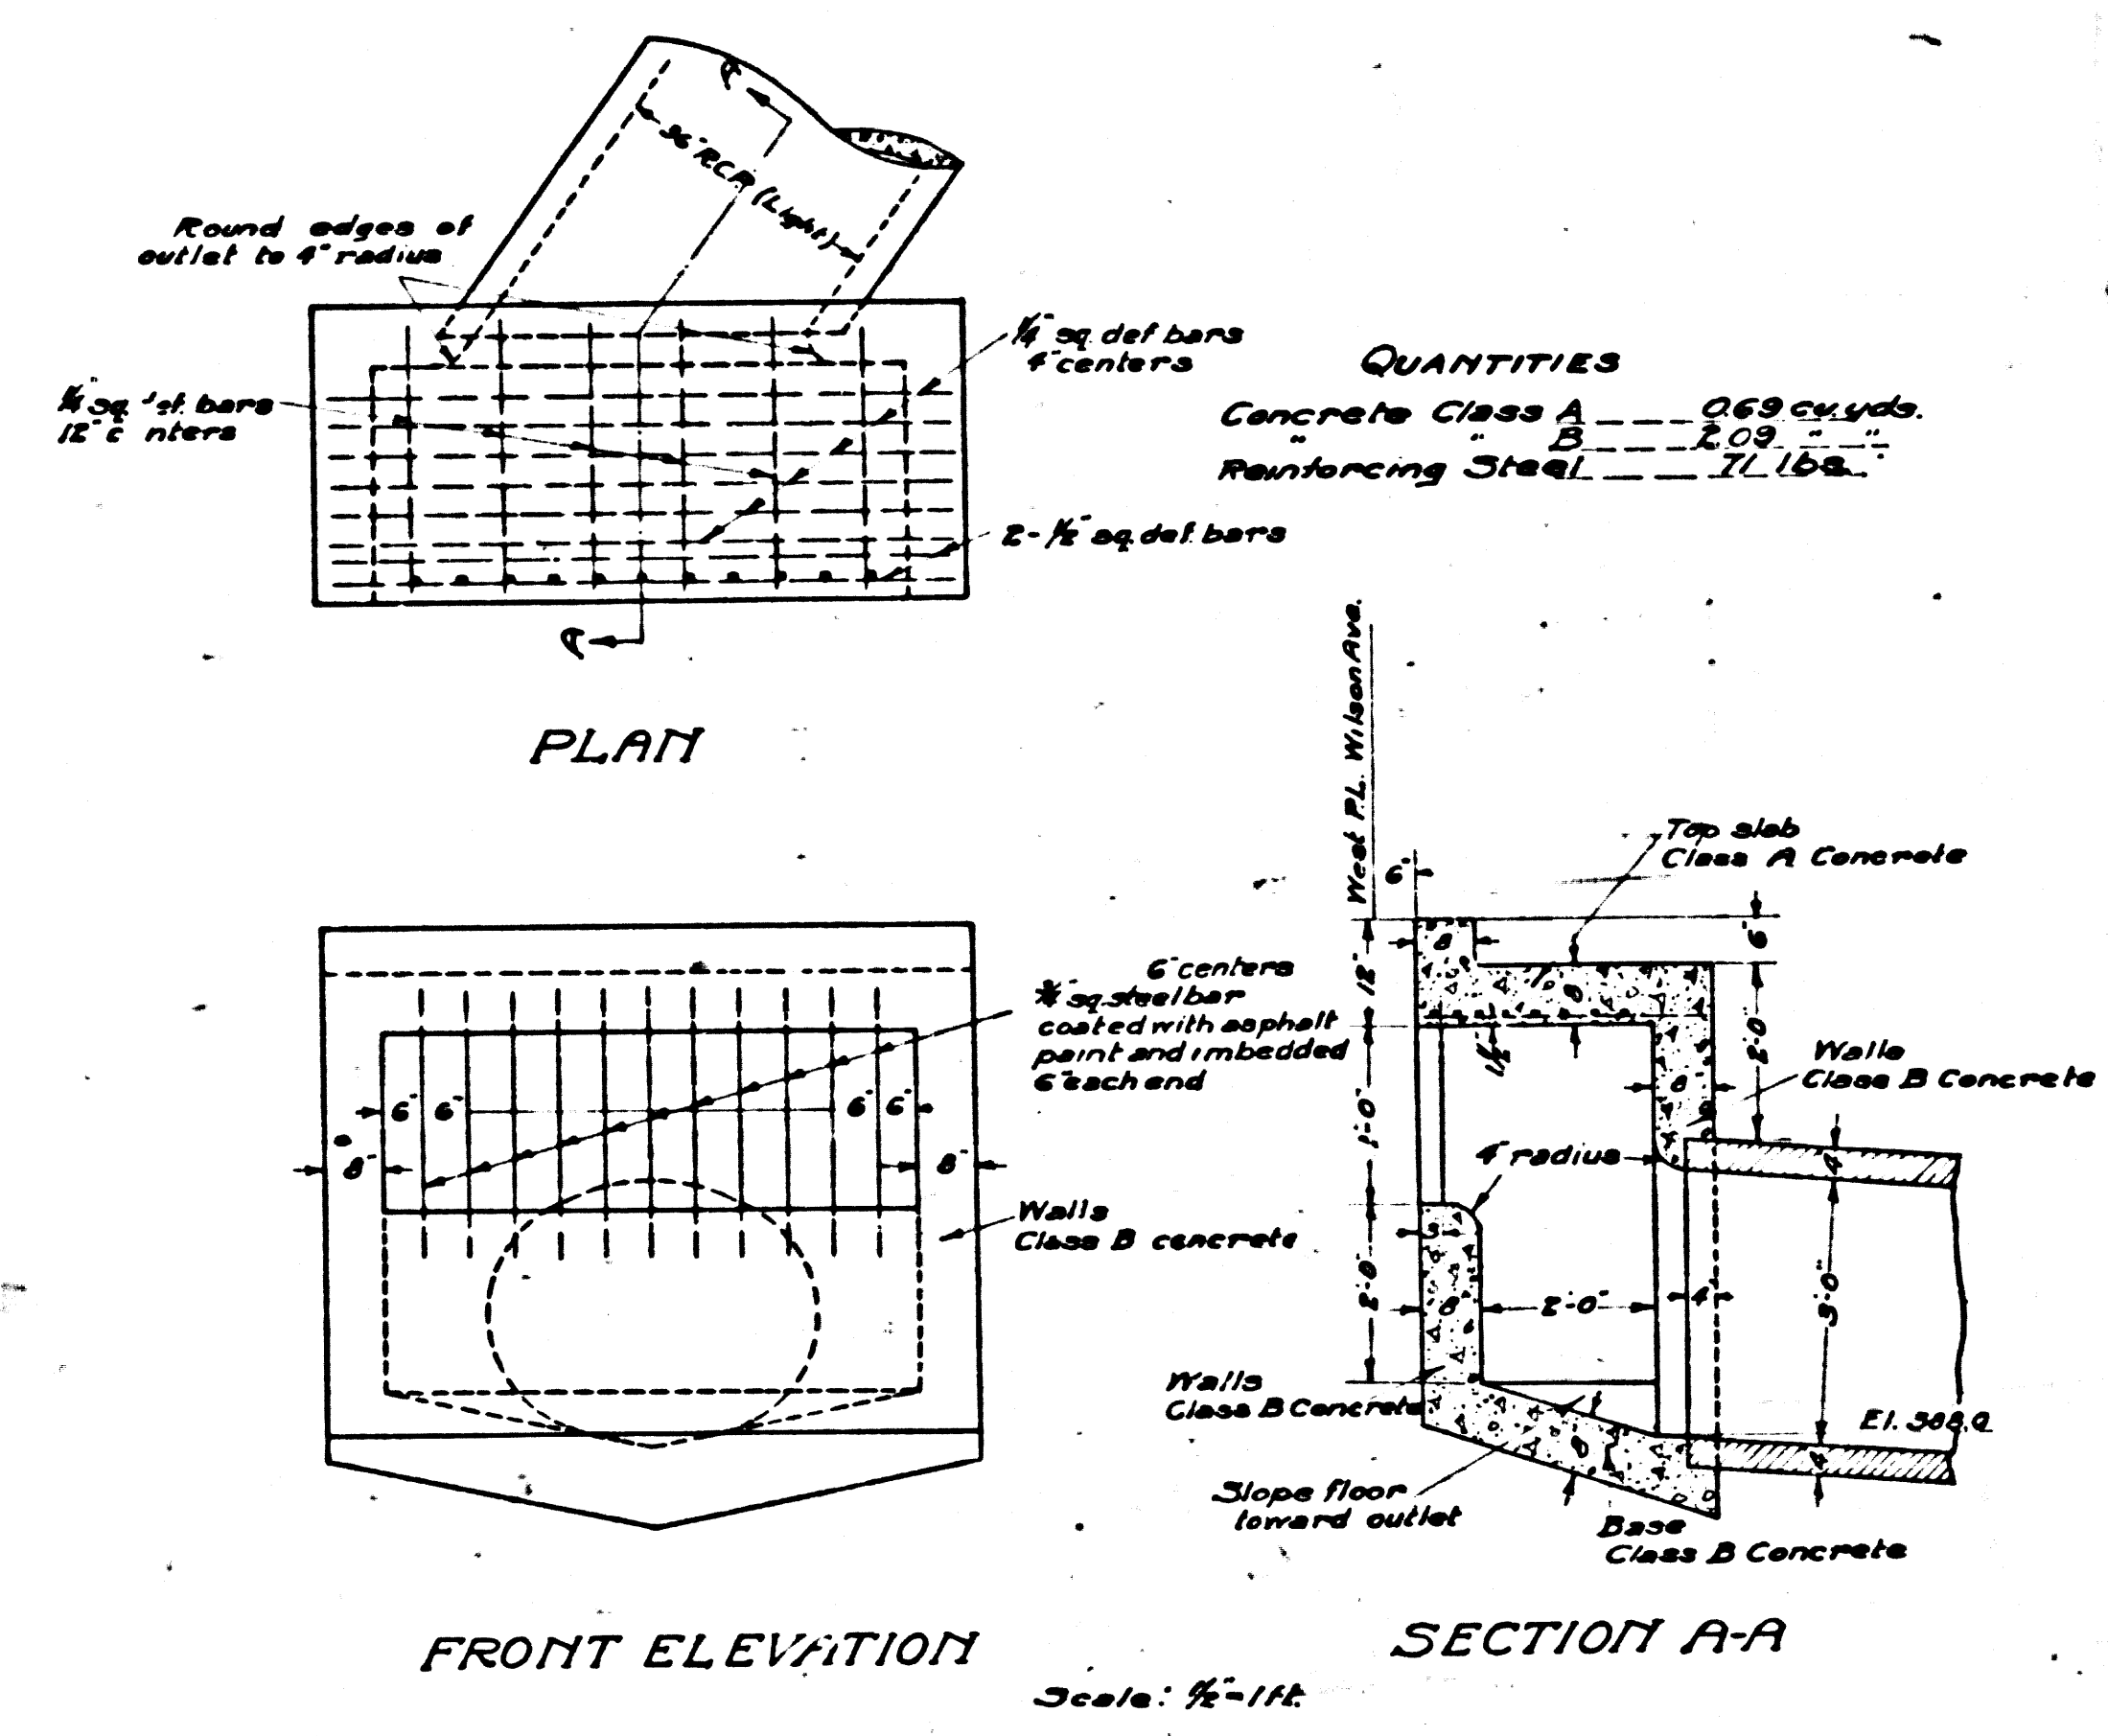

DETAIL
 OF
 SPECIAL INLET STRUCTURE
 WILSON AVE LINE
 STA. 46+73
 See Sheet 1185

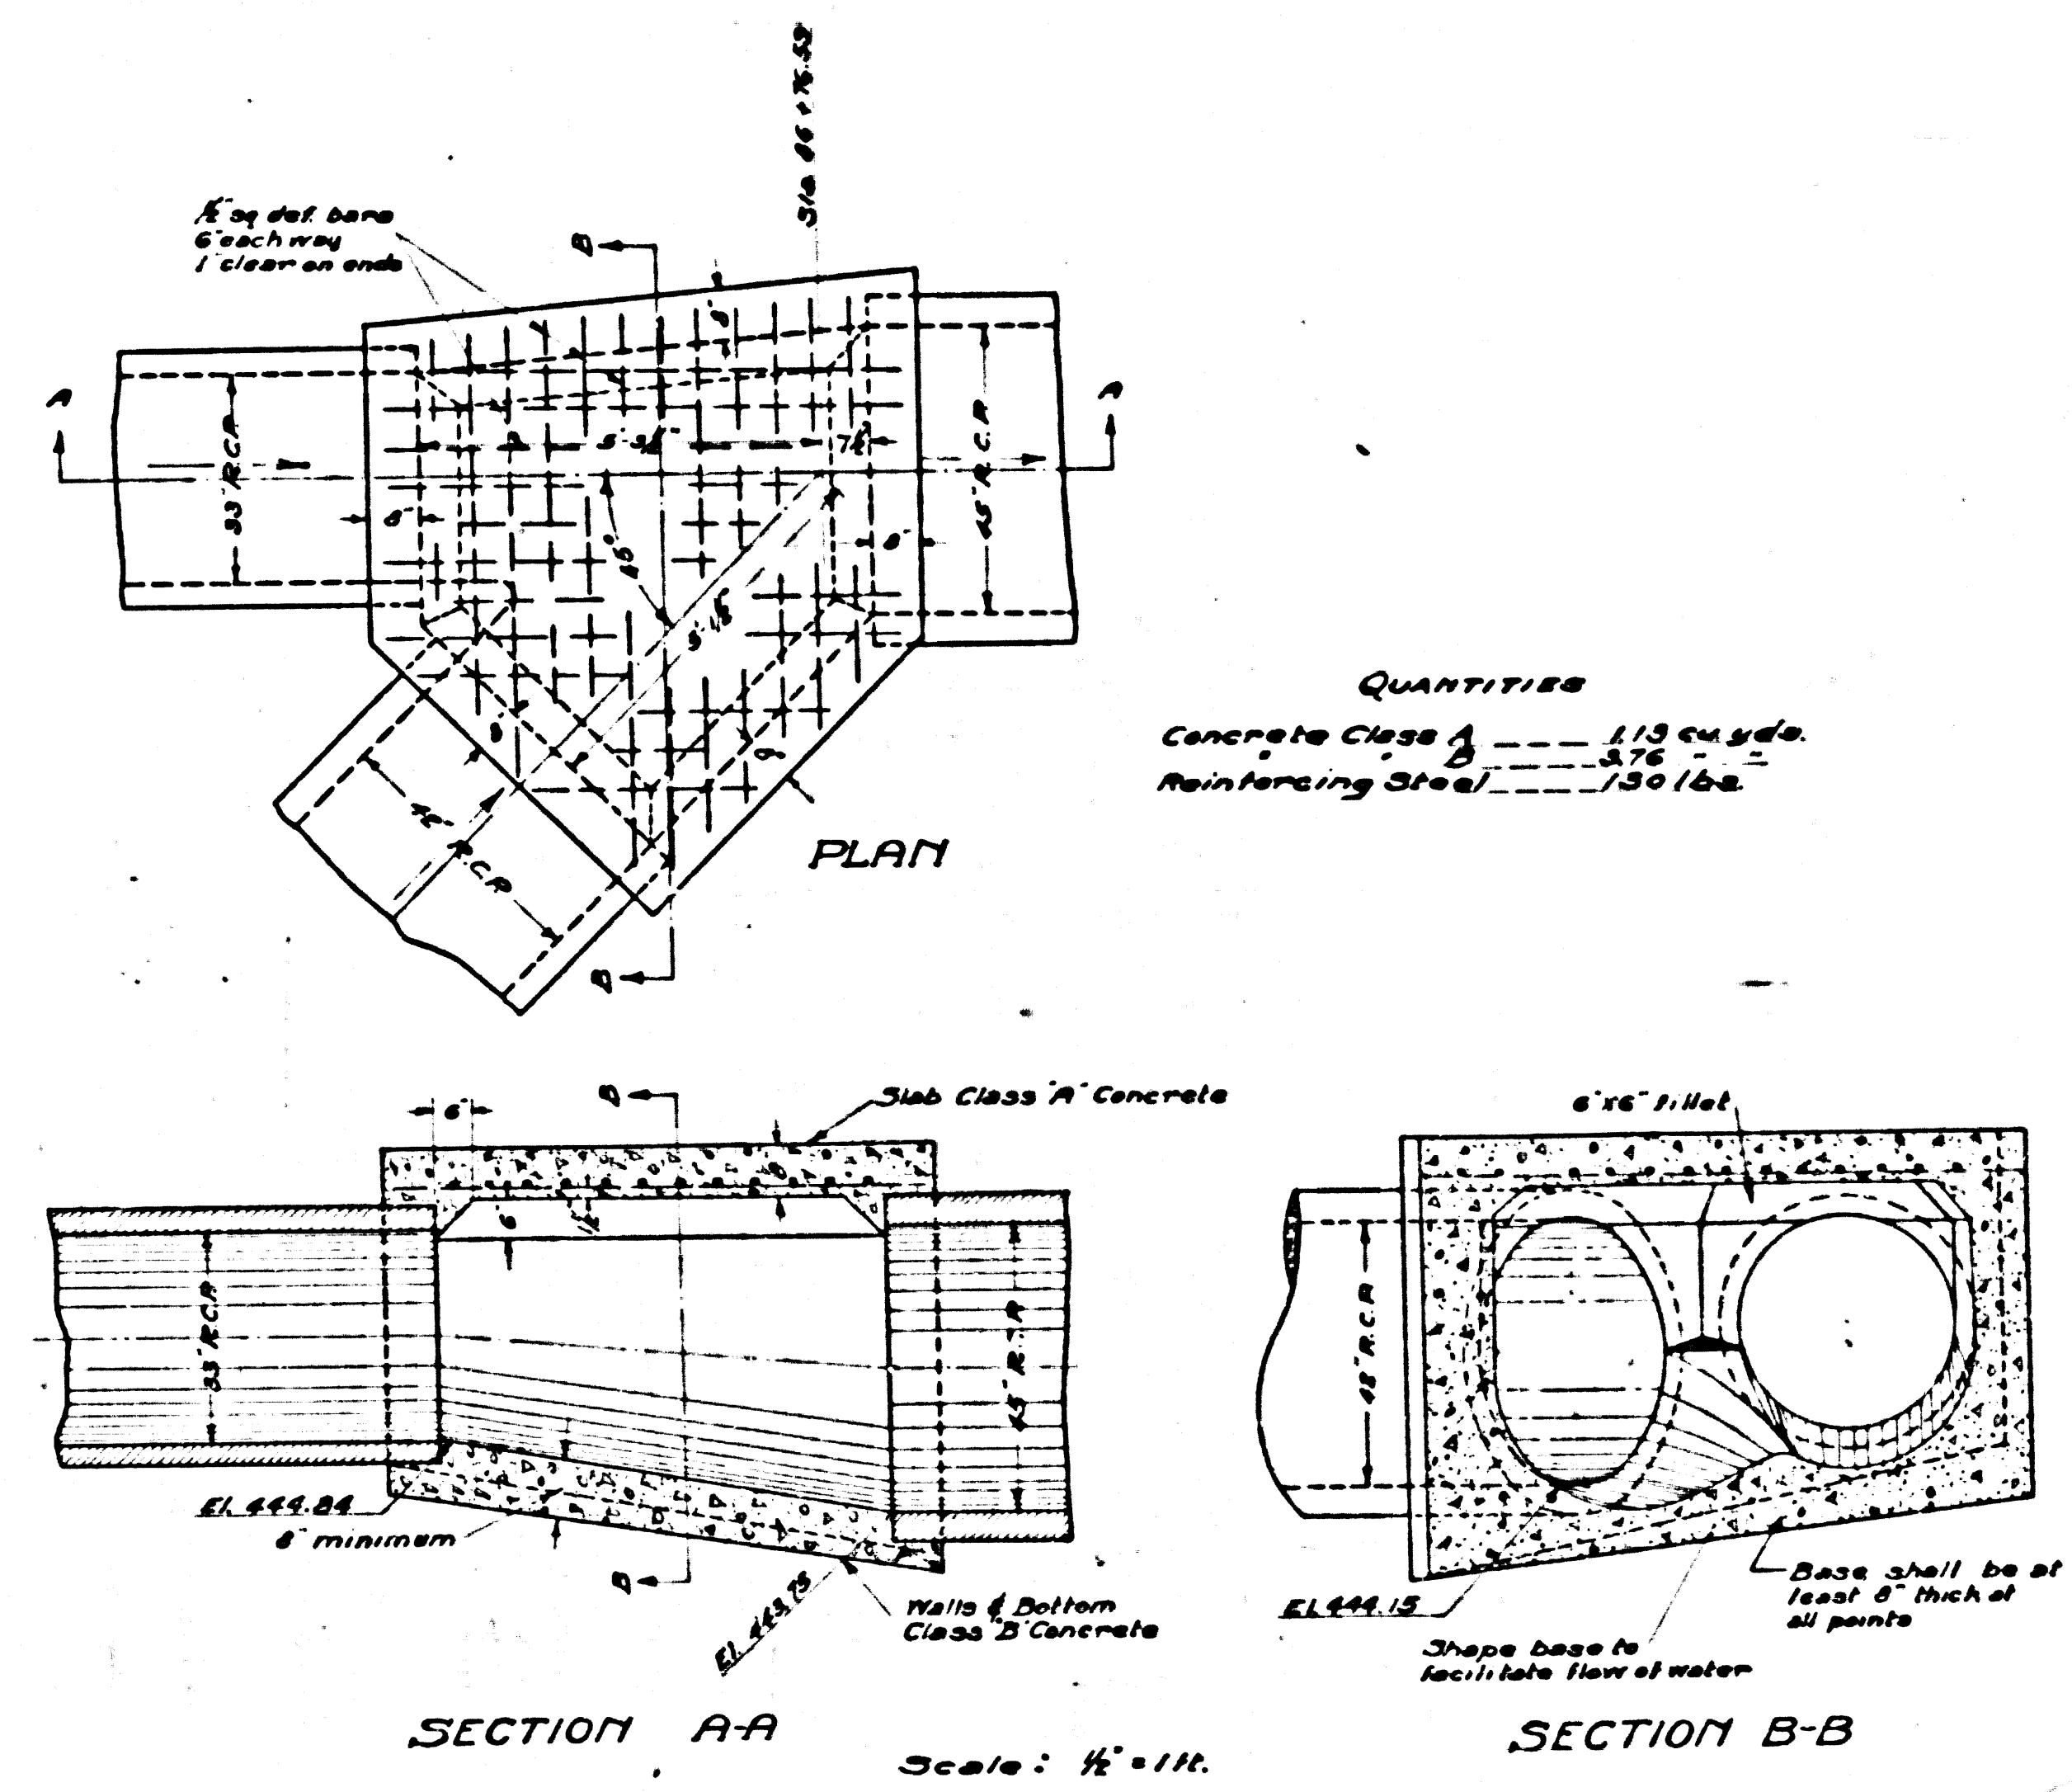


DETAIL
 JUNCTION STRUCTURE
 WILSON AVE LINE
 STA. 46+76.59
 See Sheet 1185

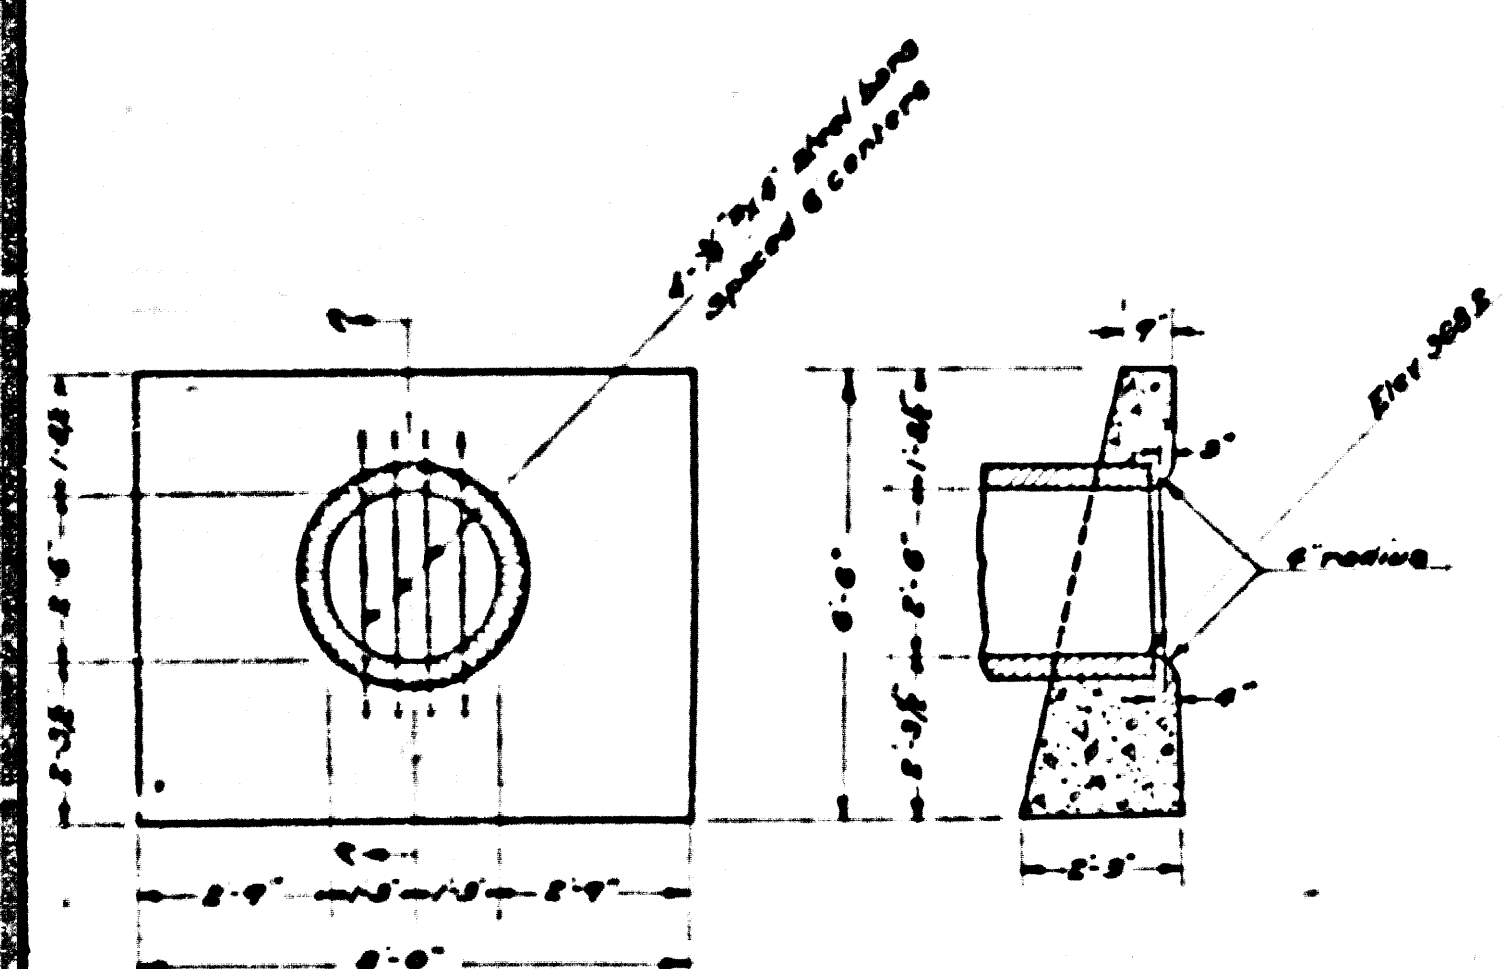


ELEVATION SECTION A-A
Scale: 1/2" = 1'-0"

QUANTITIES
Concrete Class B..... 2.55 cu yds
Steel Bars..... 36.2 lbs

DETAIL OF INLET HEADWALL FOR 30" R.C.P. (Entering main at Sta 49+34) RAMONA BLVD. LINE See Sheet No 7

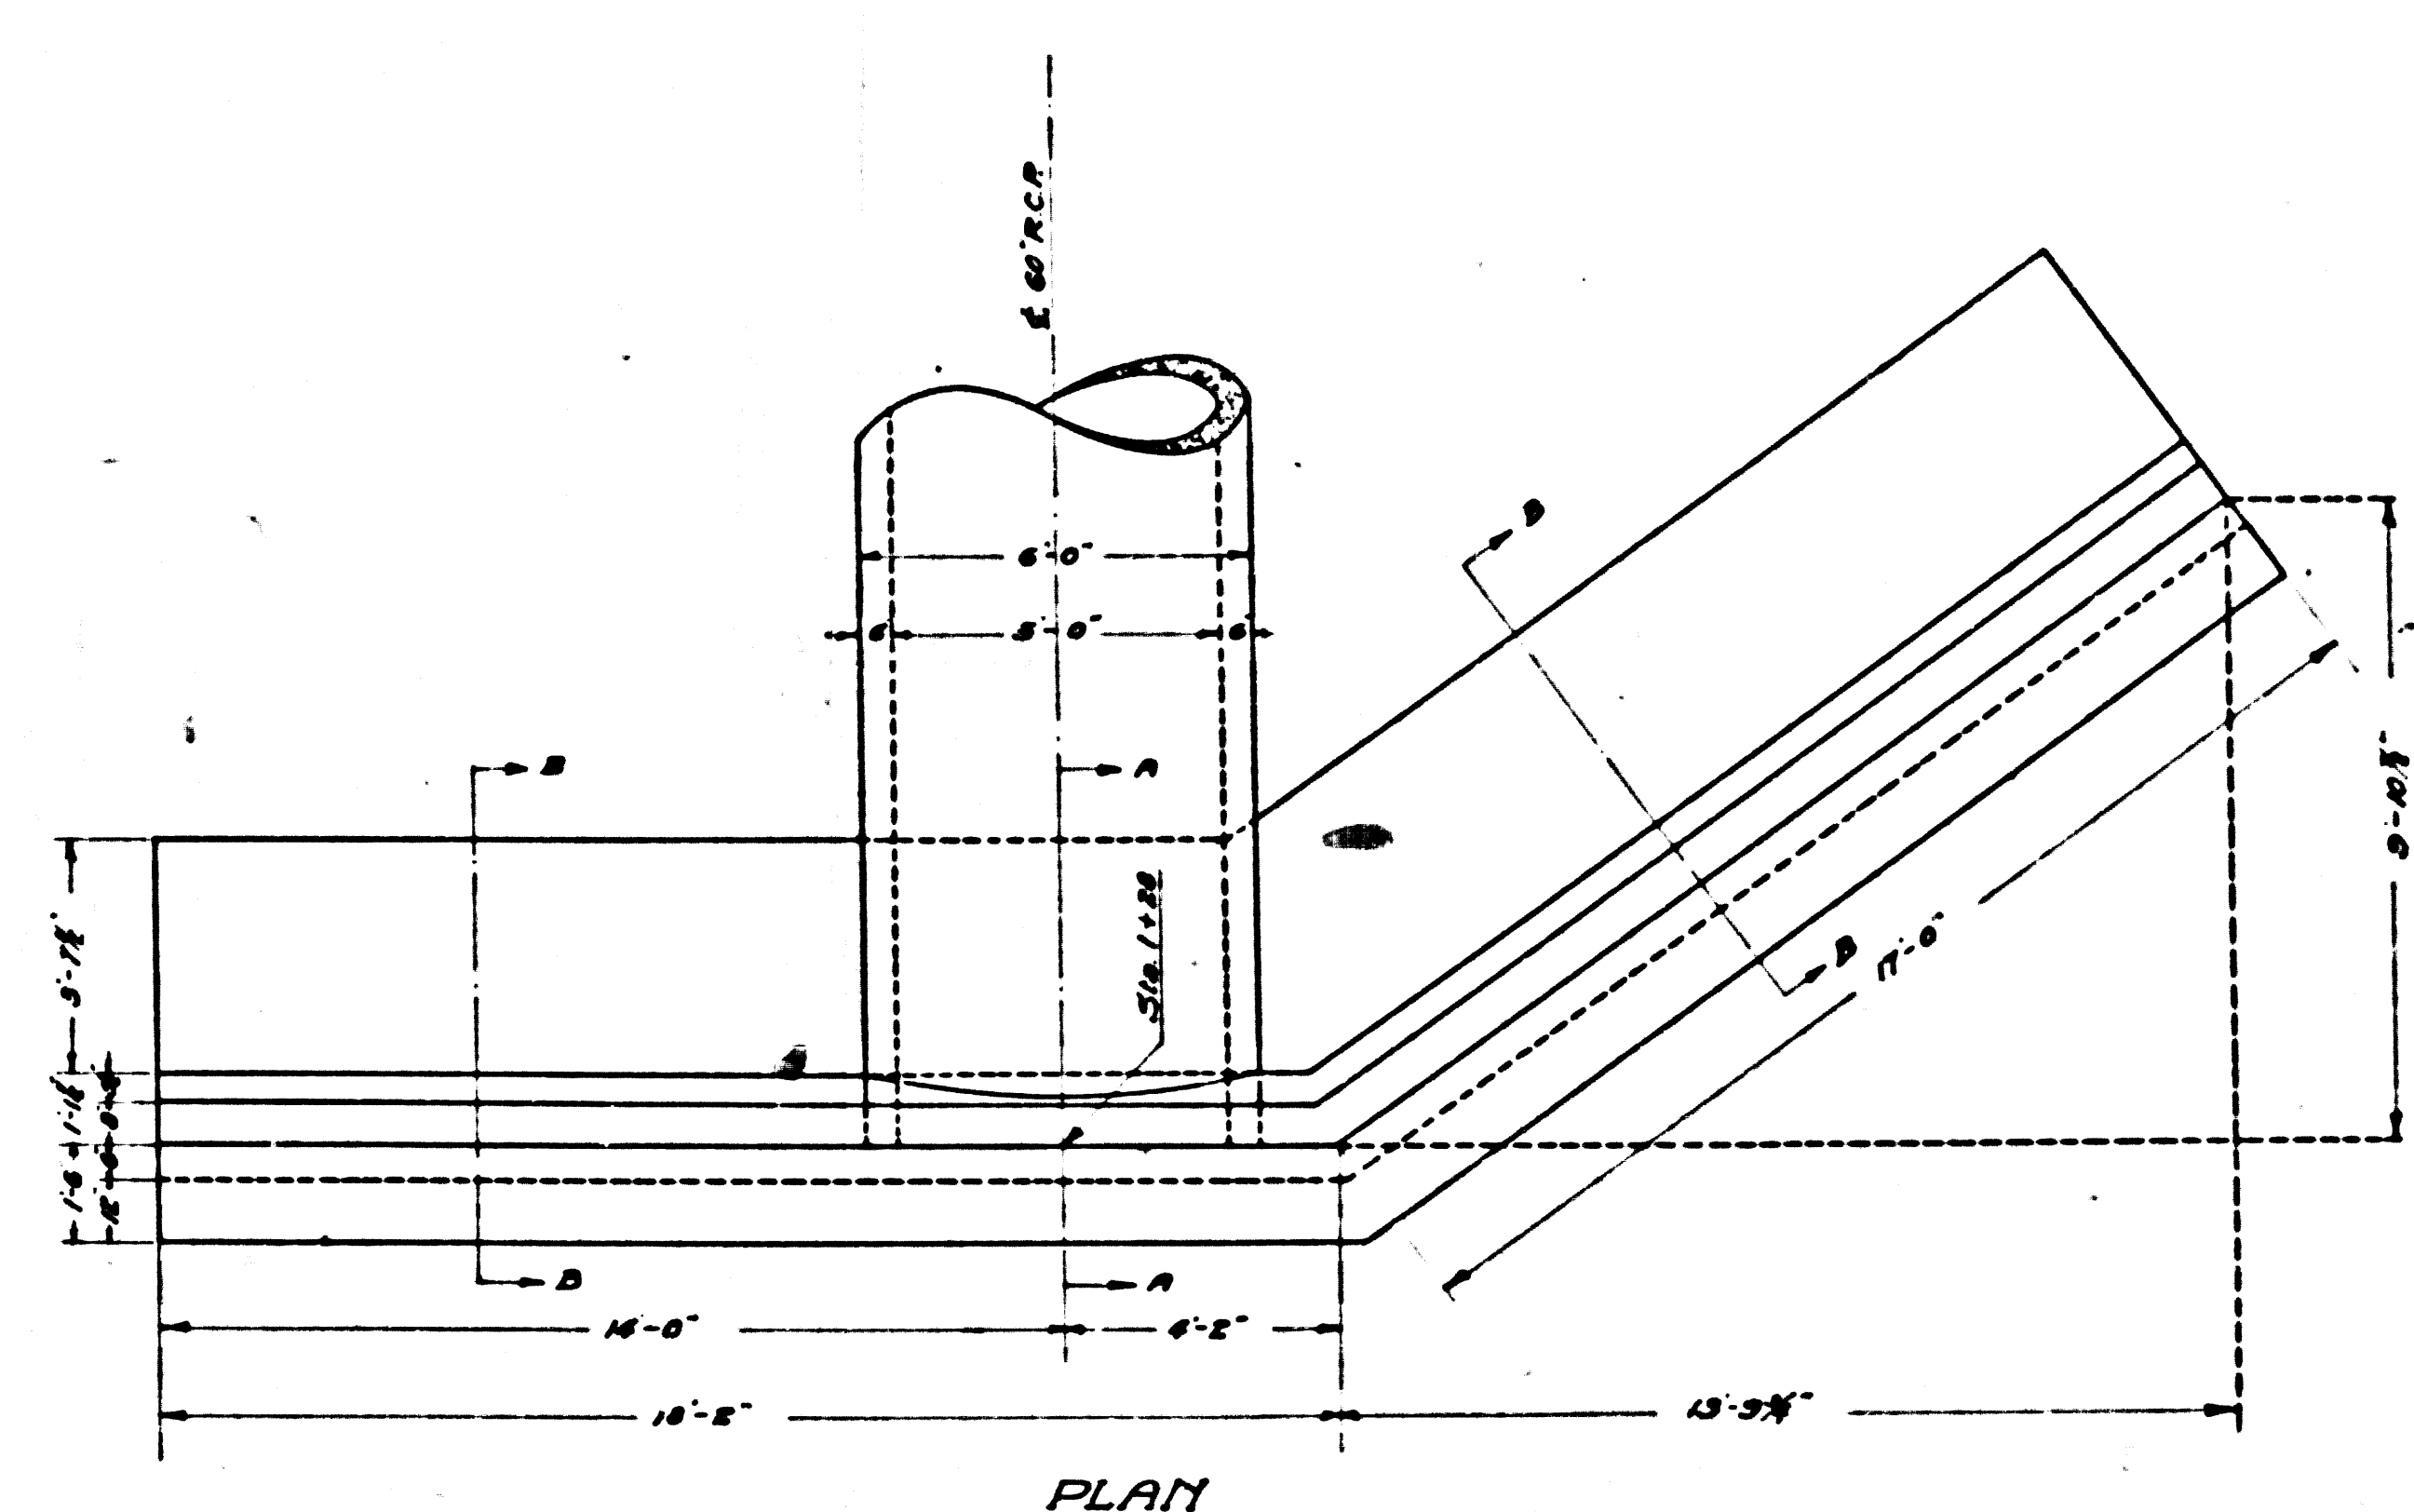


PLAN

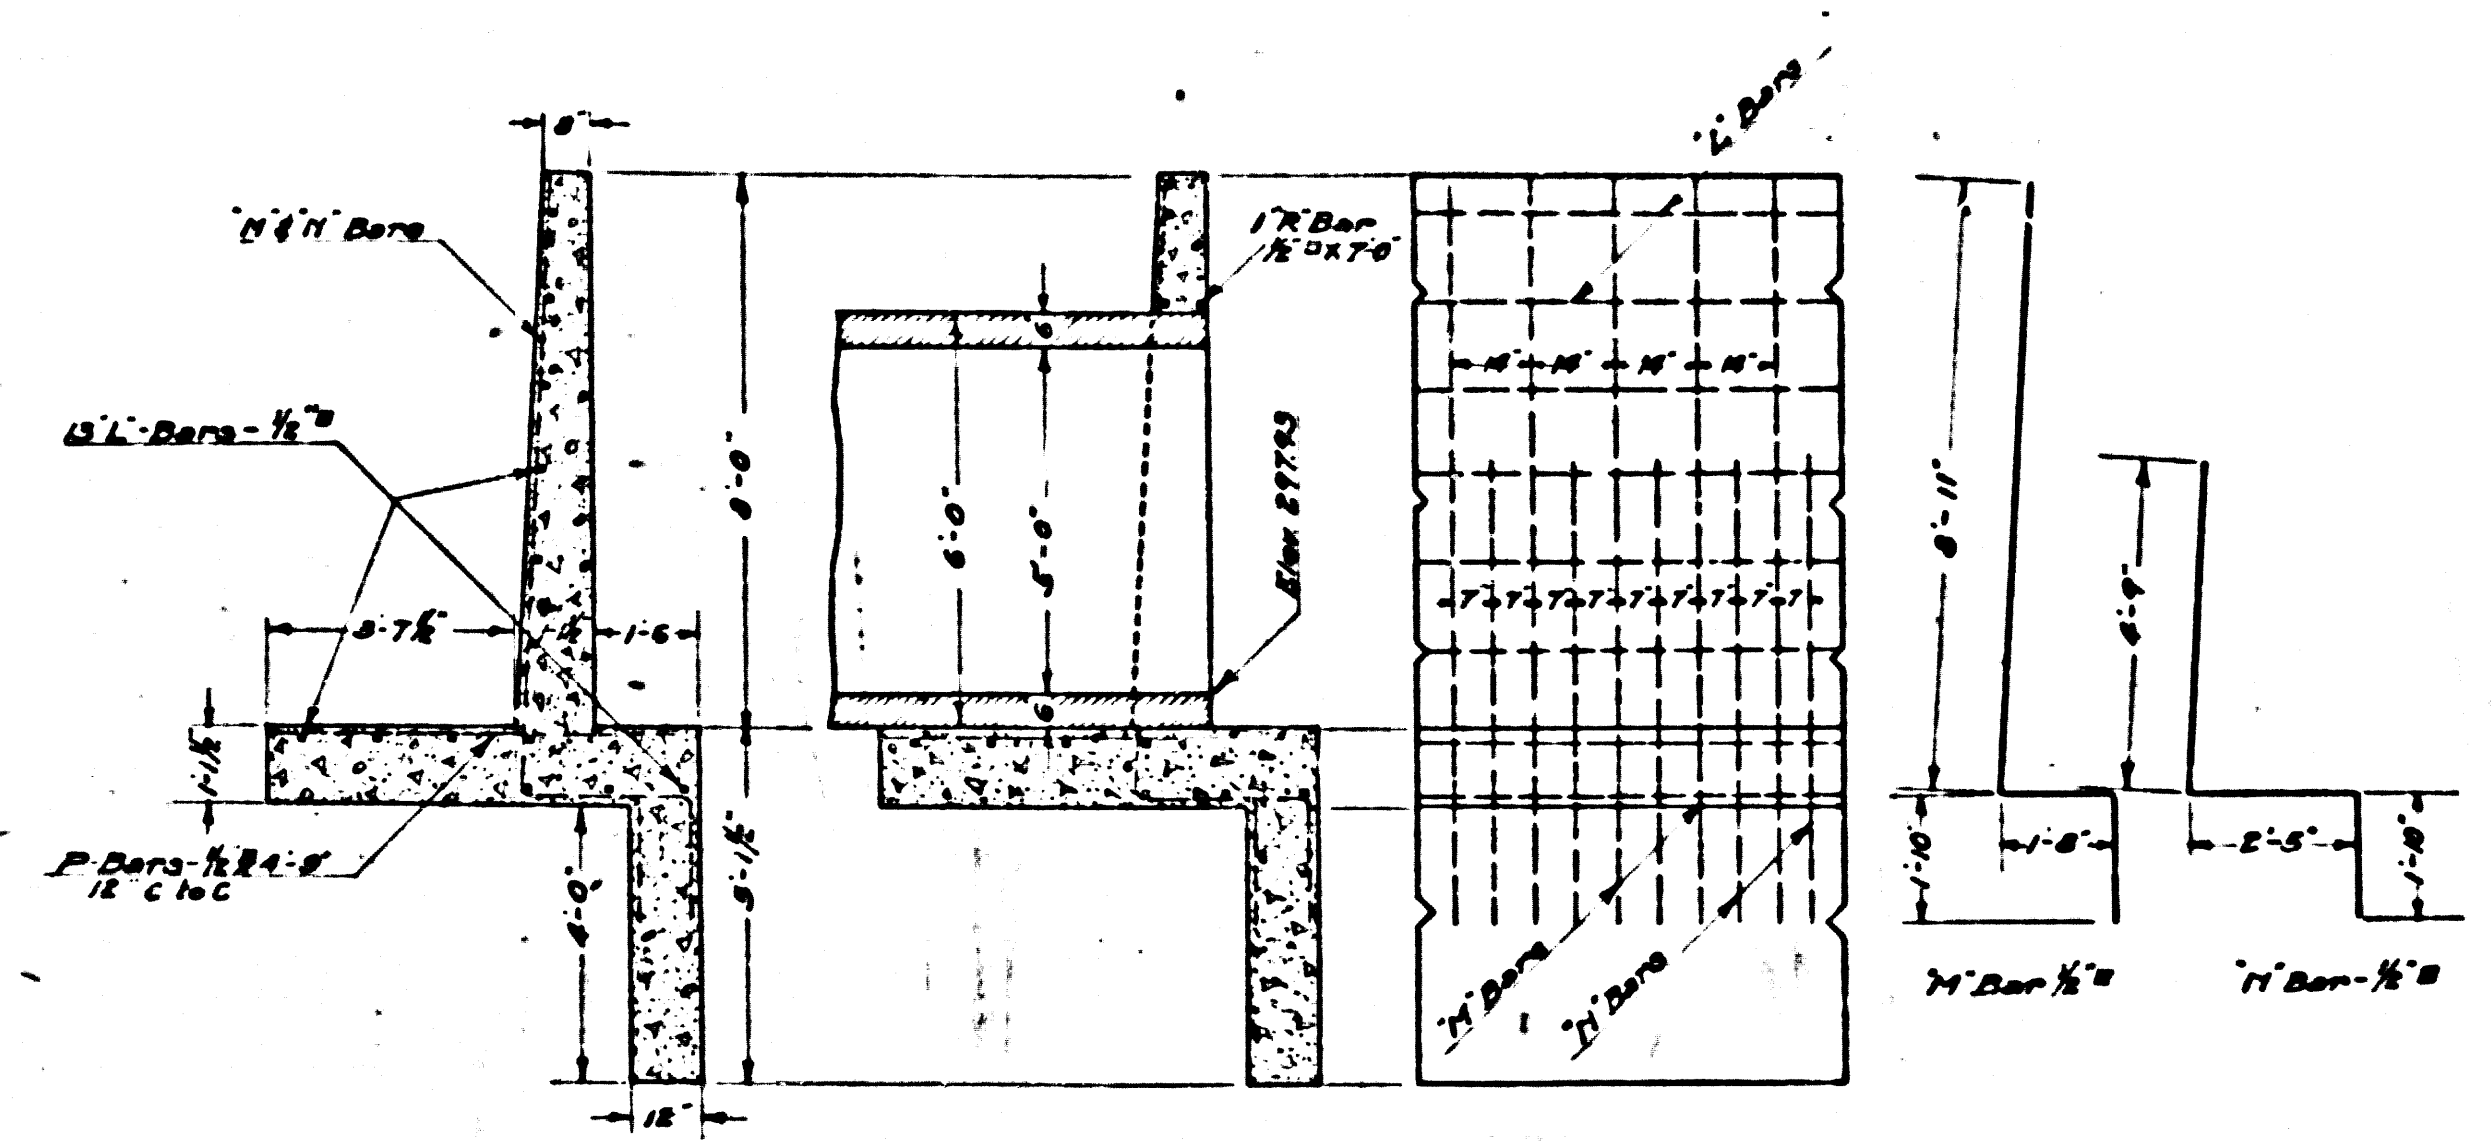


SECTION B-B SECTION A-A PARTIAL ELEVATION
Scale: 1/2" = 1'-0"

QUANTITIES
Concrete Class A..... 27.66 cu yds
Reinforcing Steel..... 1119 lbs

DETAIL OF OUTLET STRUCTURE RAMONA BLVD. LINE STA. 1+28 See Sheet No 7

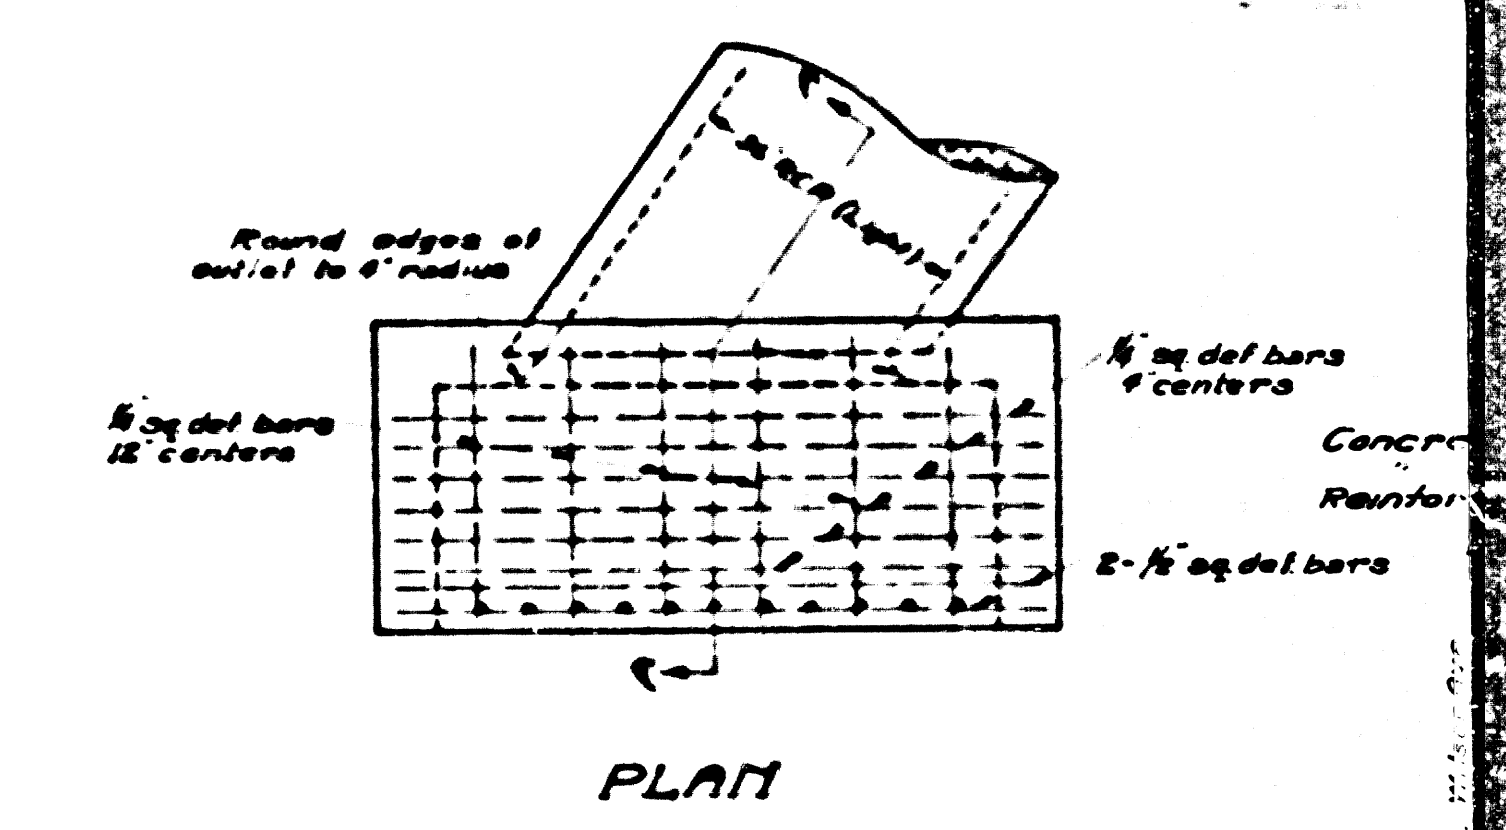



PLAN

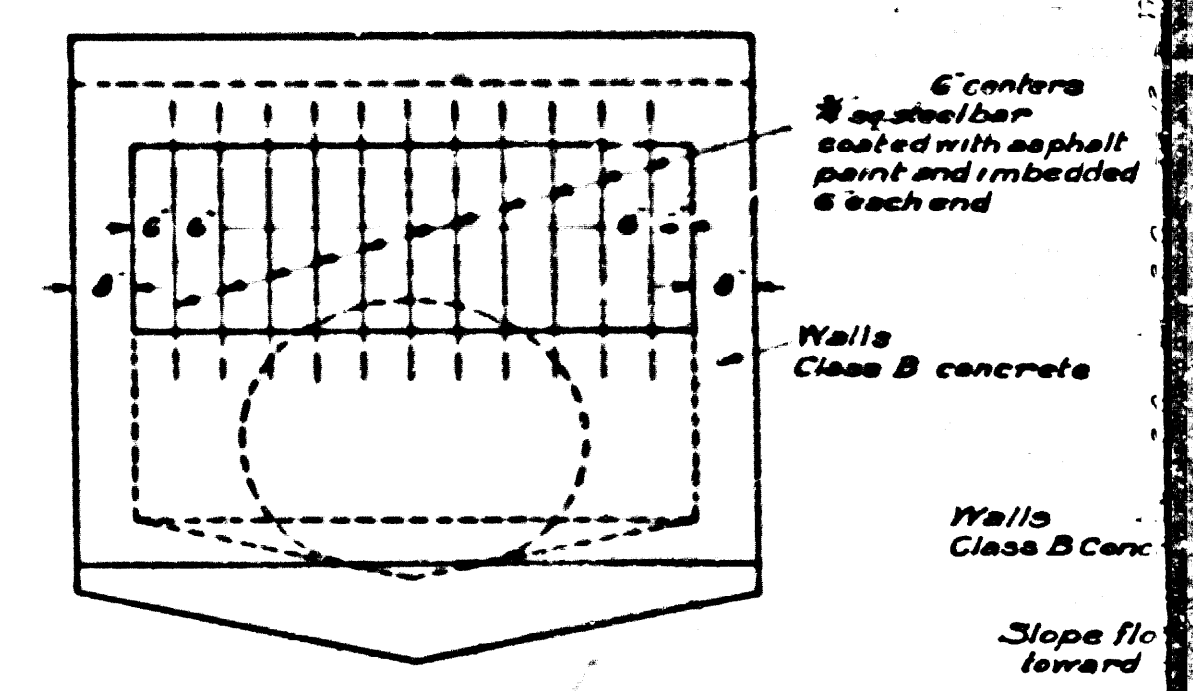



FRONT ELEVATION

DETAIL OF SPECIAL INLET 5 WILSON AVE LINE STA. 46+73 See Sheet No 7


QUANTITIES
 Concrete Class A --- 113 cu yds
 Reinforcing Steel --- 140 lbs

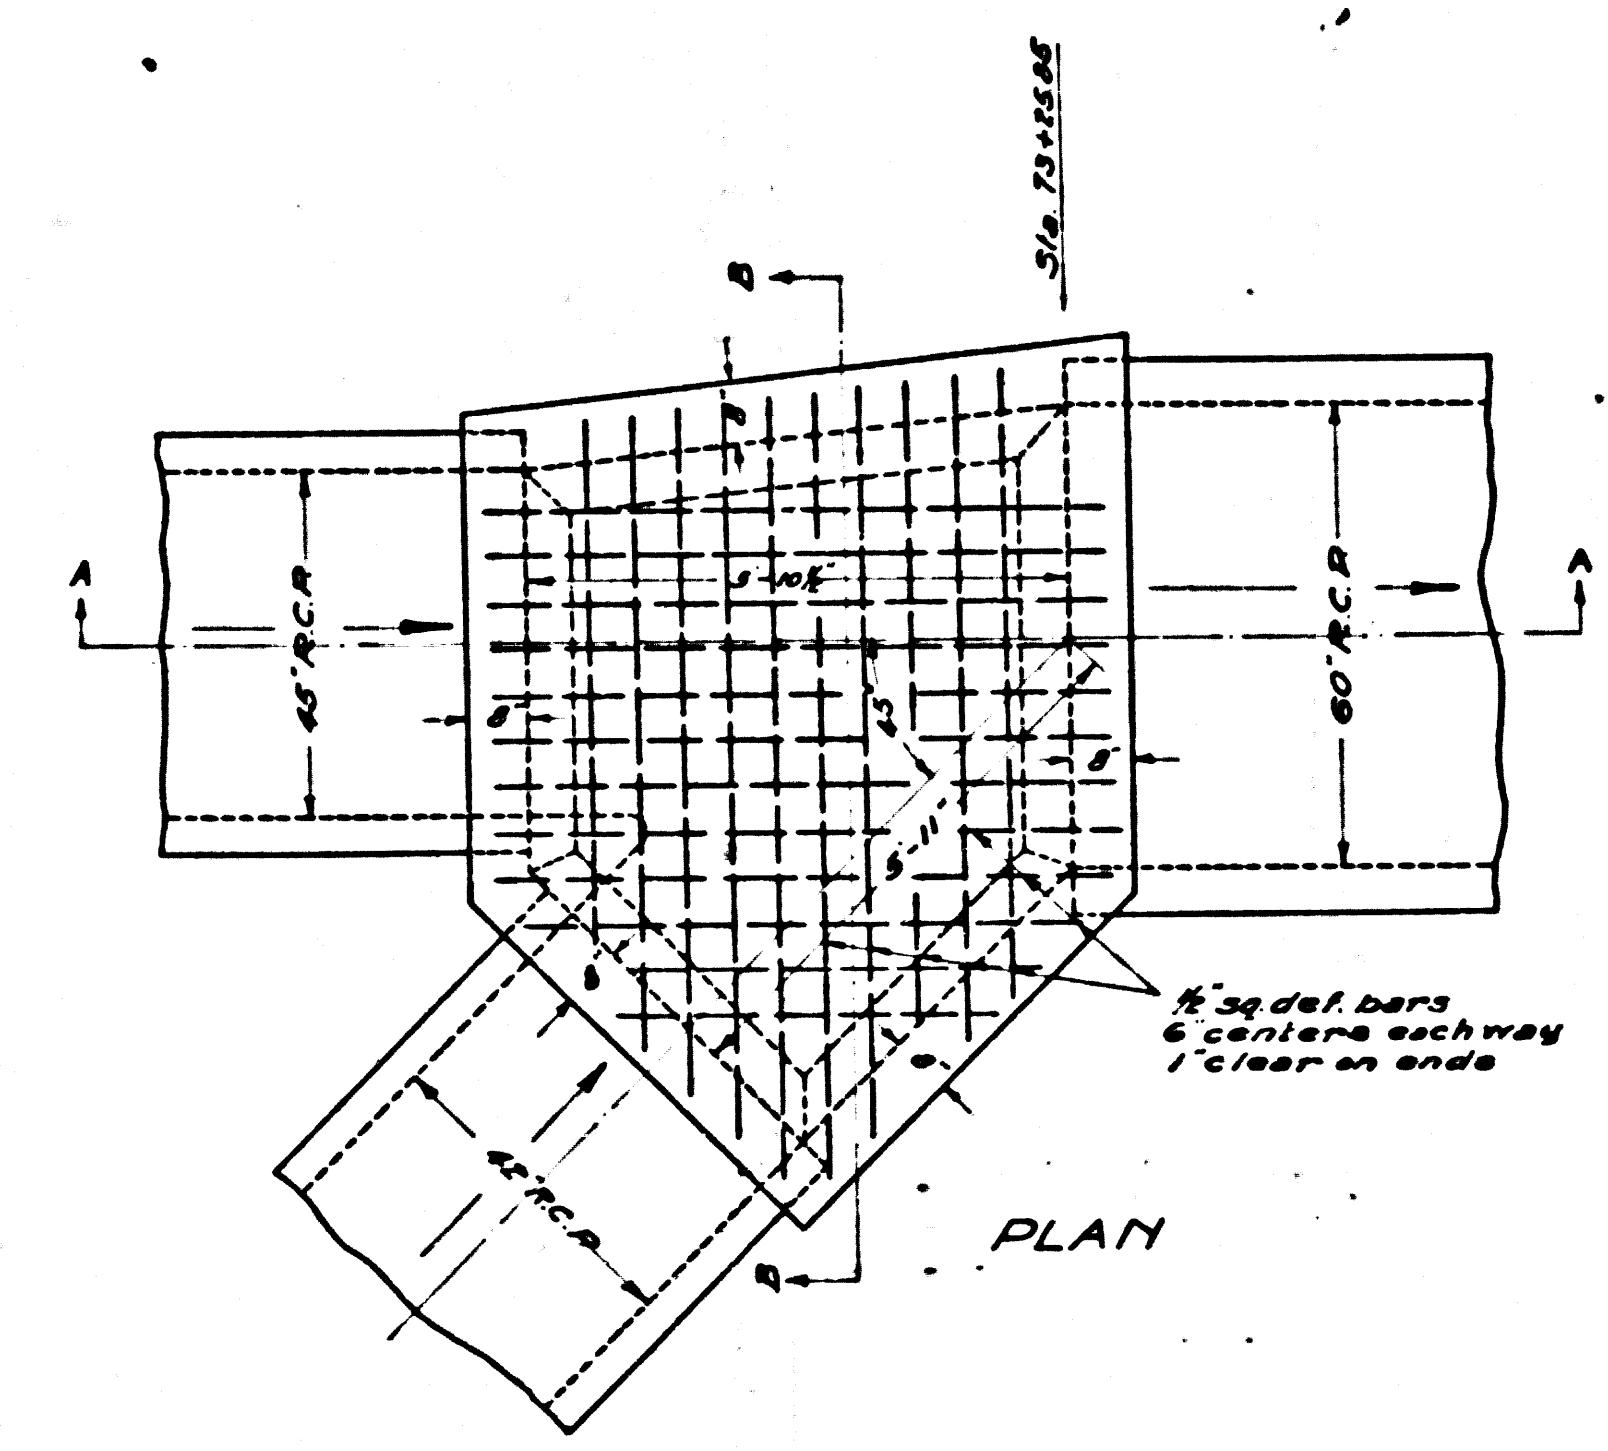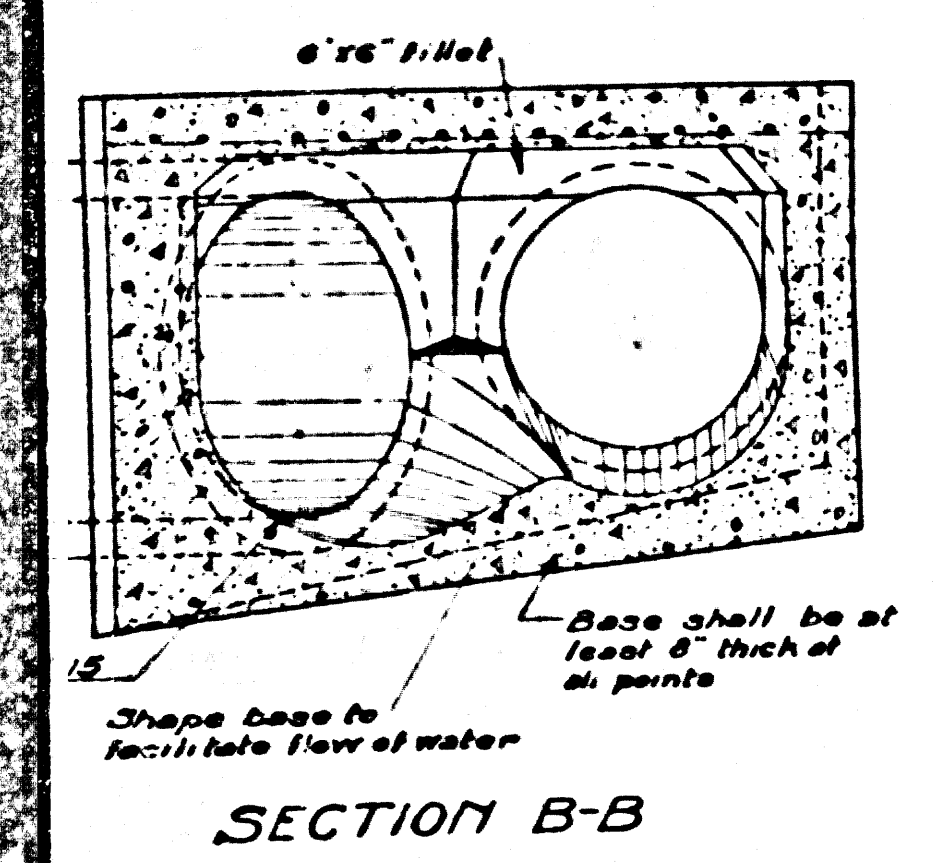



QUANTITIES
 Concrete Class A --- 133 cu yds
 Reinforcing Steel --- 140 lbs

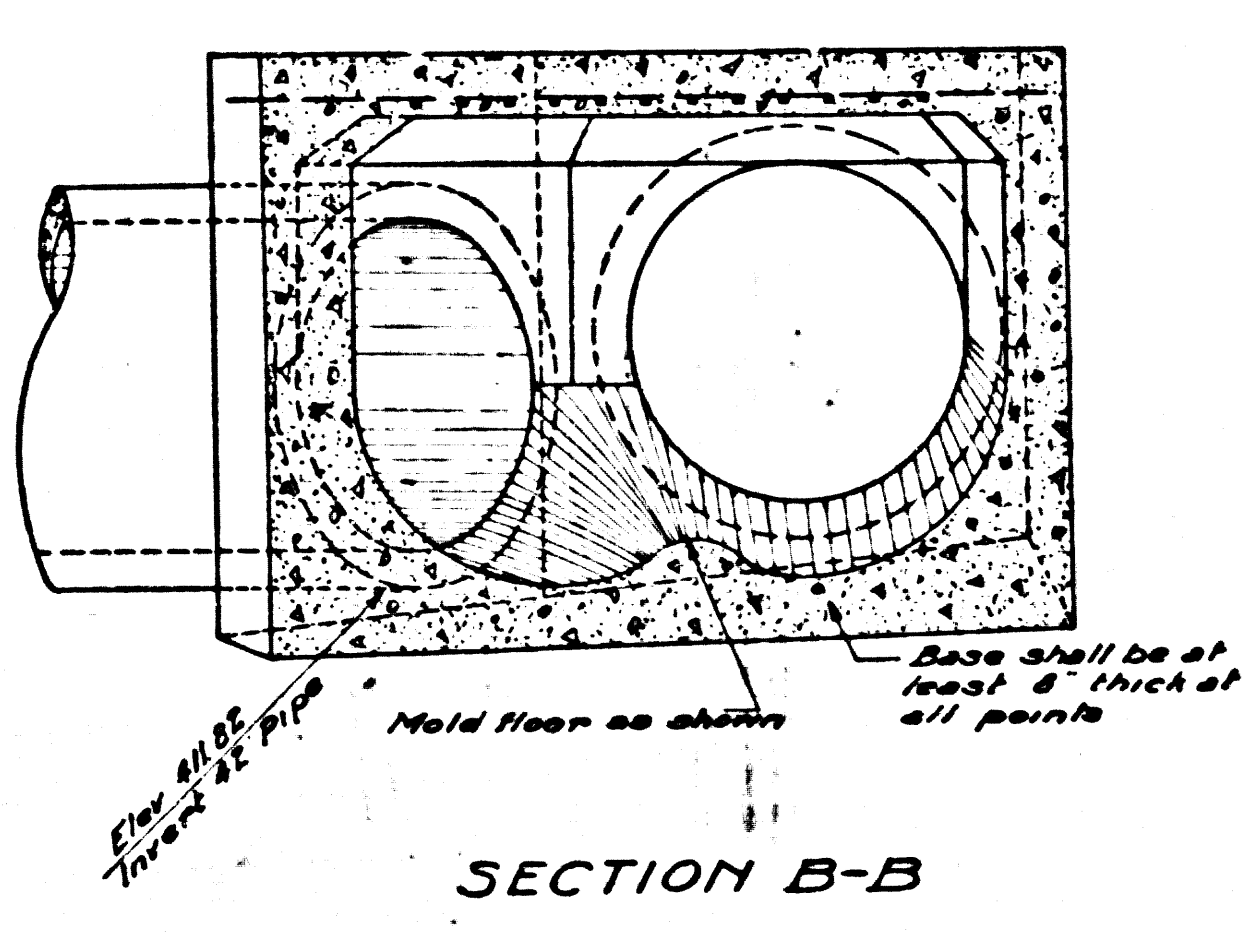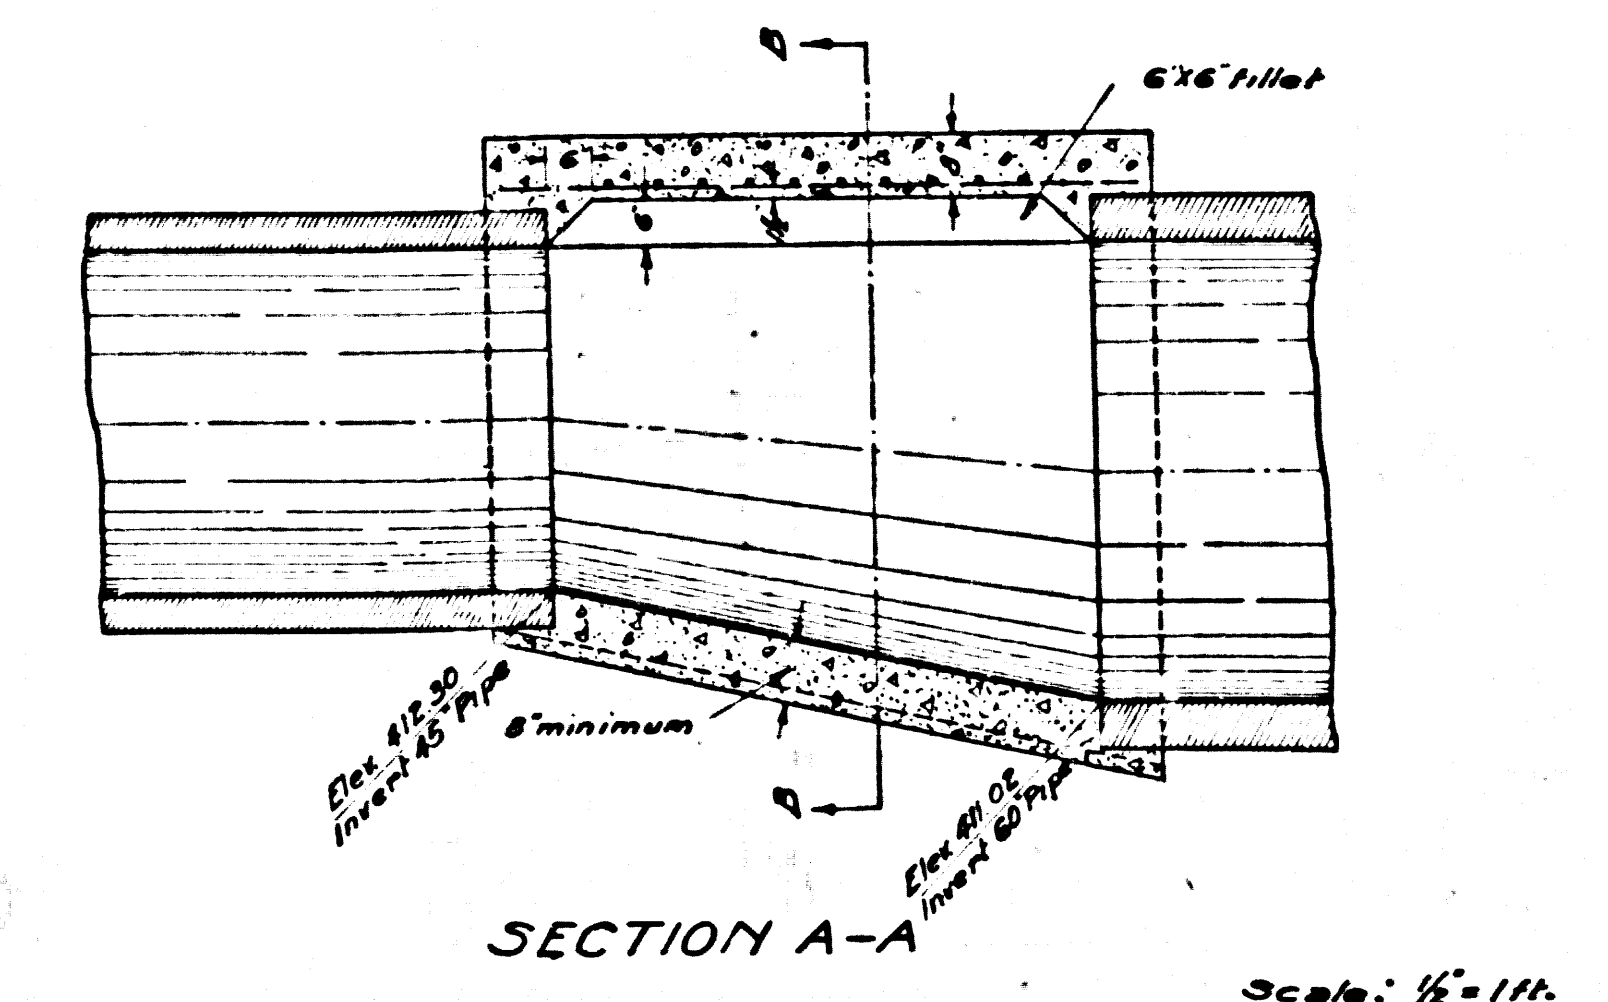

DETAIL
 OF
 JUNCTION STRUCTURE
 VALLEY BLVD. LINE
 STA. 73+25.85
 See Sheet 112

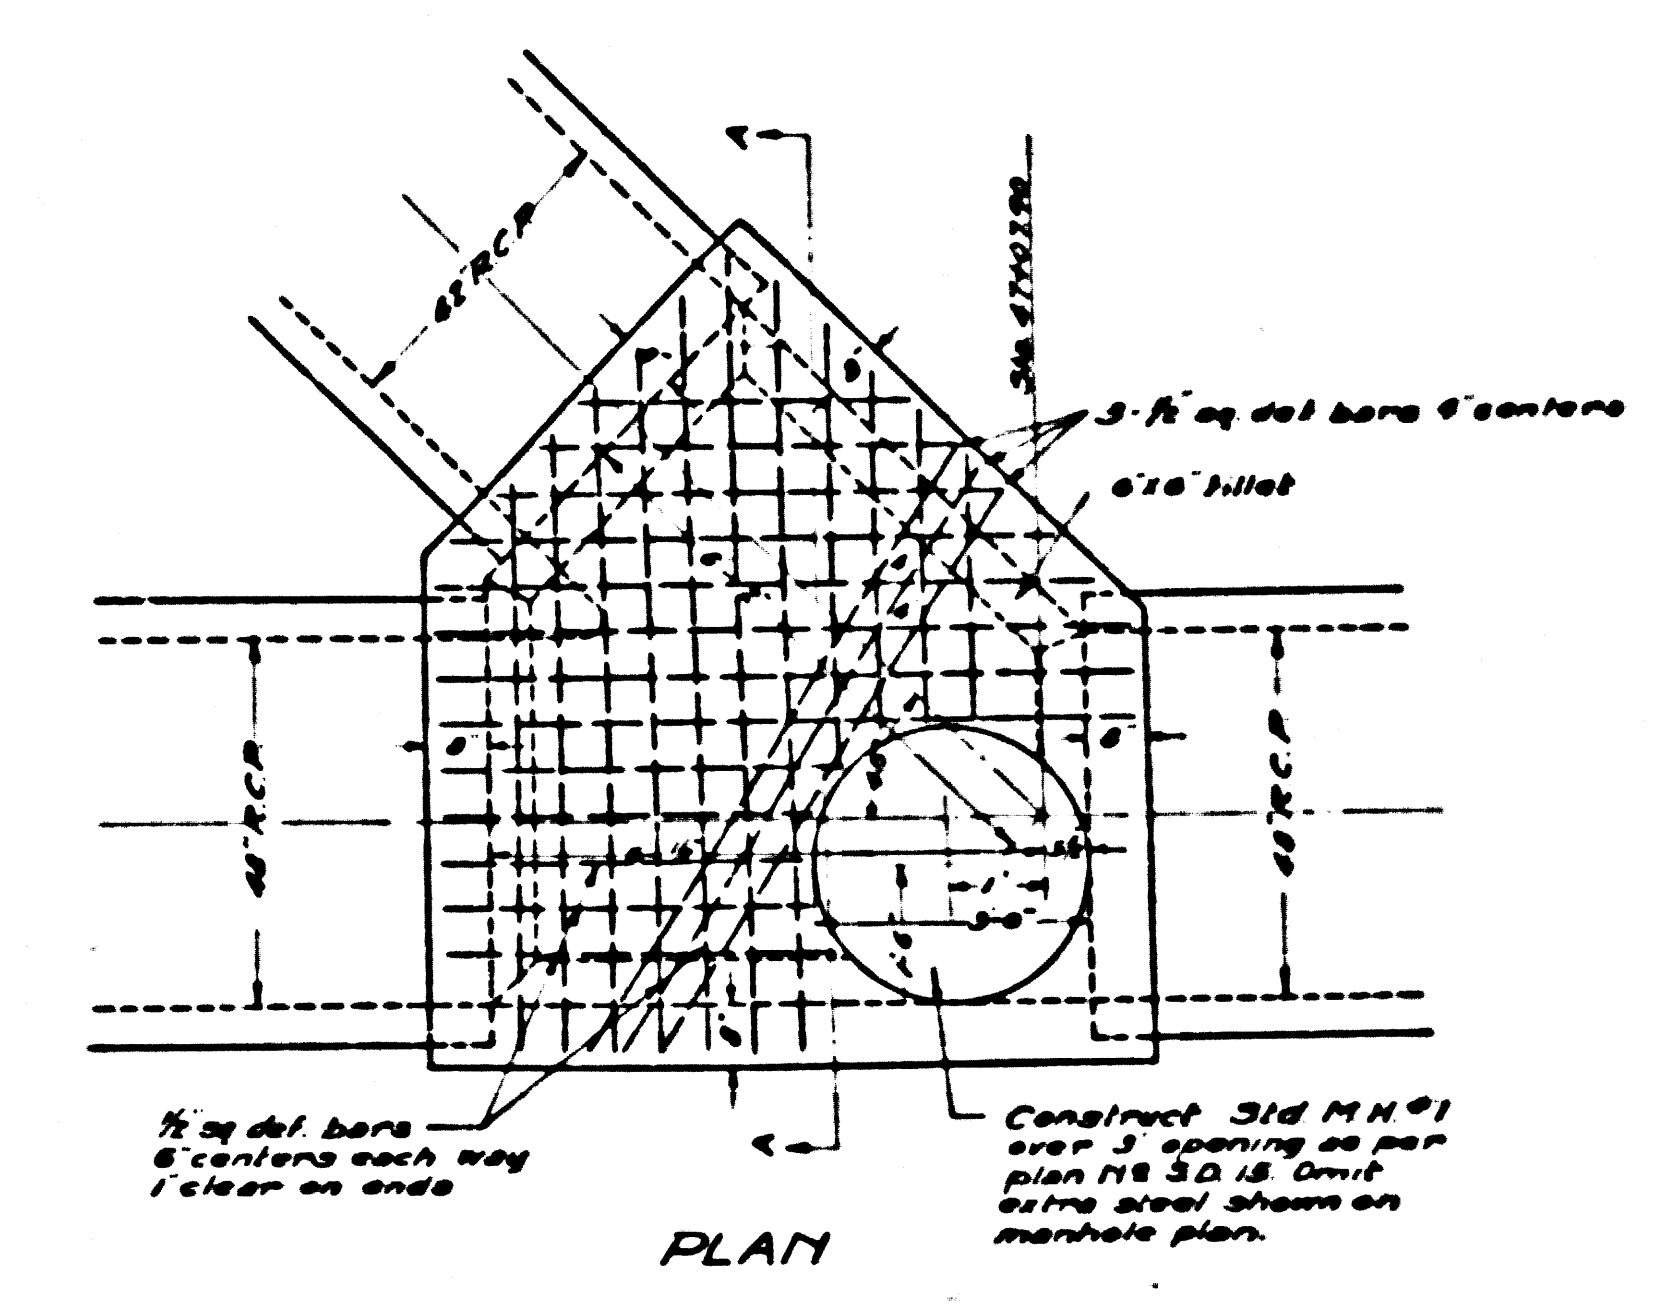

QUANTITIES
 Concrete Class A --- 122 cu yds
 Reinforcing Steel --- 126 lbs

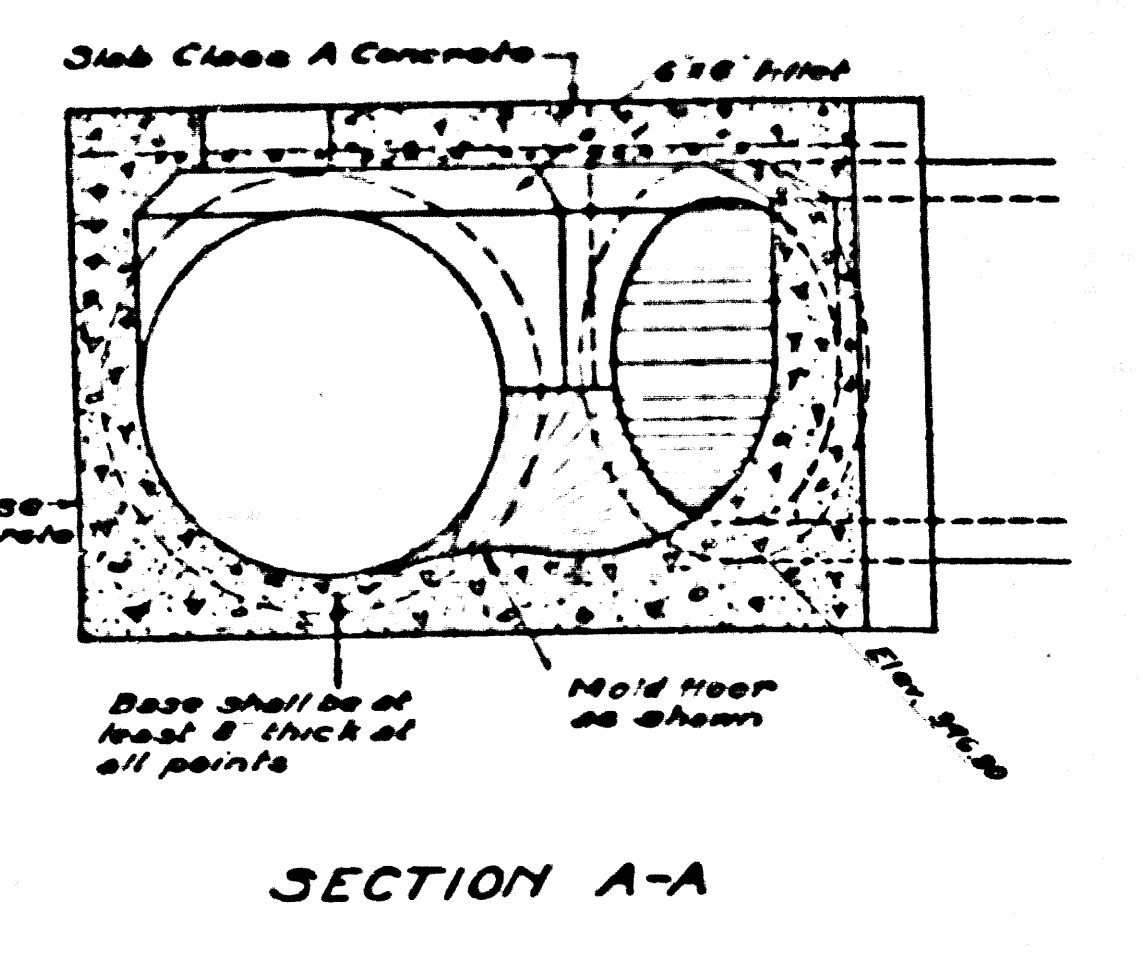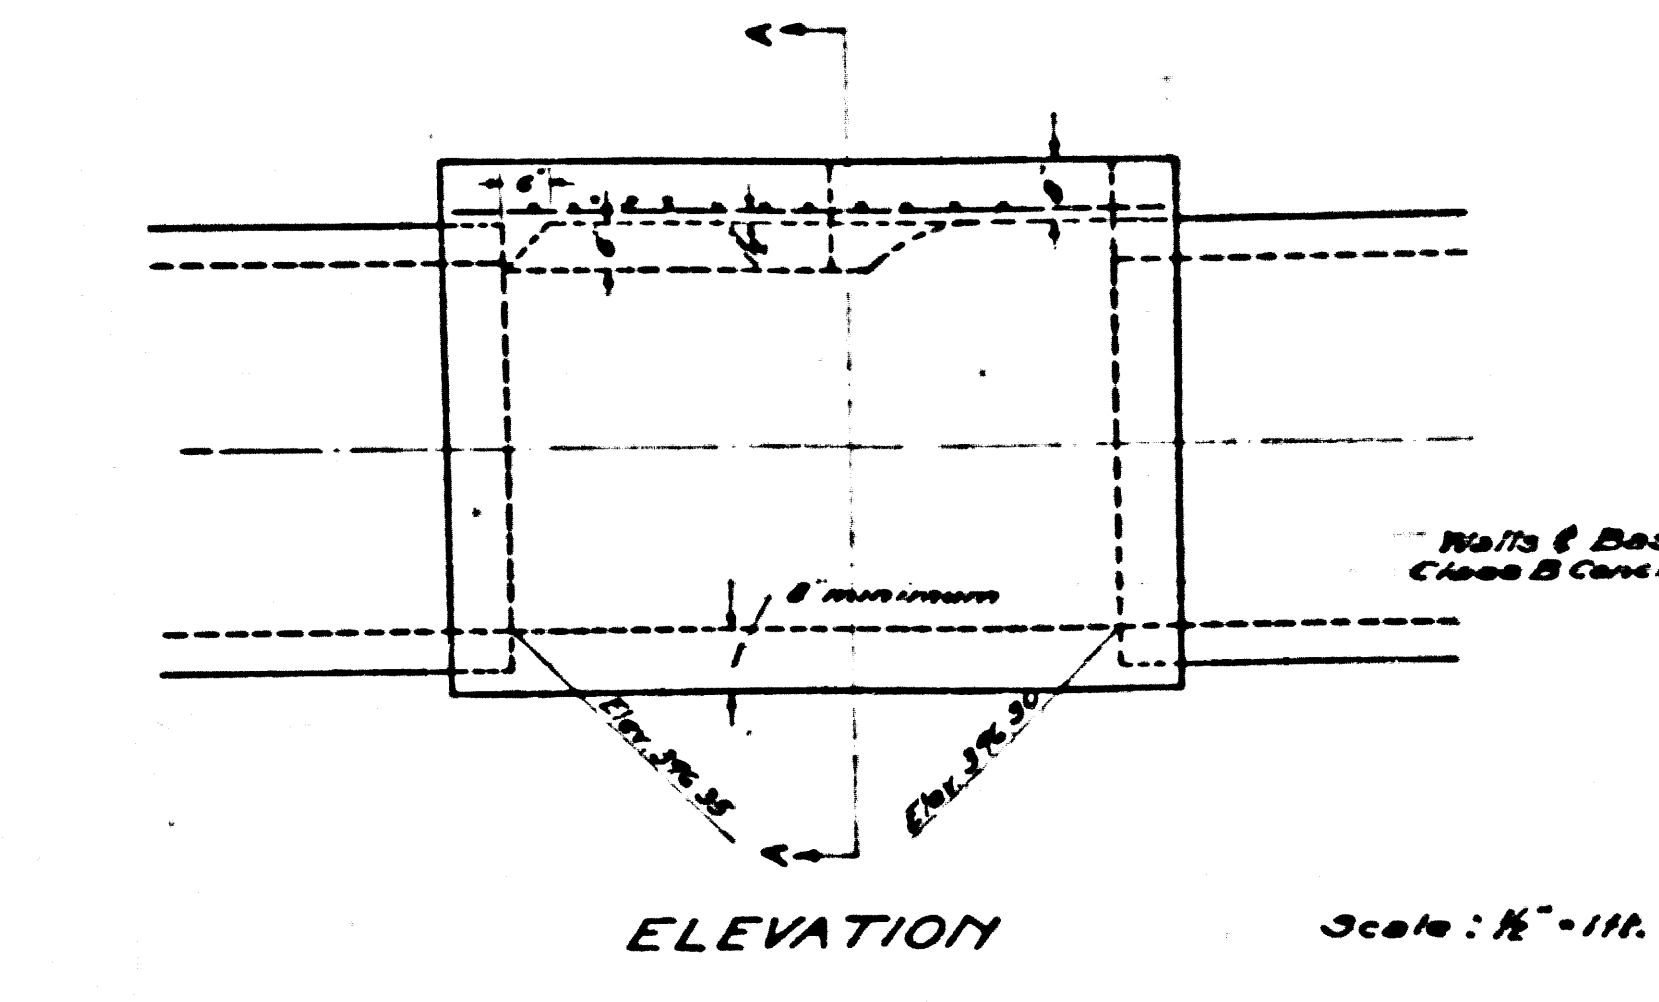

DETAIL
 OF
 JUNCTION STRUCTURE
 VALLEY BLVD. LINE
 STA. 47+07.90
 See Sheet 112