

DRAINAGE AREA	ACREAGE	DRAINAGE OUTLET
1	1.98	EXISTING CATCH BASIN
2	1.22	TO WEST OVER CURB
3	1.33	NEW CATCH BASIN
4	0.43	TO SOUTH OVER CURB
5	0.30	NEW C/TCH BASIN
6	0.15	EXISTING CATCH BASIN
7	0.25	EXISTING CATCH BASIN
8	0.12	SHIFT OLD CATCH BASIN
9	0.09	EXISTING CATCH BASIN
10	0.65	NEW CATCH BASIN
11	0.29	EAST END OF DRIVEWAY
12	0.59	NEW CATCH BASIN
13	0.35	NEW CATCH BASIN
14	0.34	TO NORTH OVER CURB

ARROW, →, INDICATES DRAINAGE OUTLET.

NOTE:
Elevations are in feet above USGS or mean Sea Level Datum.

CSB-1198-3
A10FA2

COUNTY HOSPITAL DRAINAGE SYSTEM

OF THE COUNTY OF LOS ANGELES, CALIFORNIA.

GRADING PLAN OF
JUVENILE HALL GROUNDS

SHEET 3 OF 5 SHEETS

SCALE: 1"=20' JAN. 1940

ALFRED JONES - COUNTY ENGINEER
Alfred Jones
 RECOMMENDED BY *Alfred Jones* APPROVED *Alfred Jones*


THIS DRAWING AND THE DATA HEREON ARE HEREBY MADE A PART OF THE SPECIFICATIONS

REFERENCE	DESIGNED	DATE
CSB 1048	J.H. SMITH	JAN. 1940.
CSB 1049	H.L. MARTIN	JAN. 1940.
CSB 1050	J.H. SMITH	JAN. 1940.

SHEET NO. 3 OF 5 SHEETS
COUNTY ENGINEER'S OFFICE

COMPL 2

COMPL 2

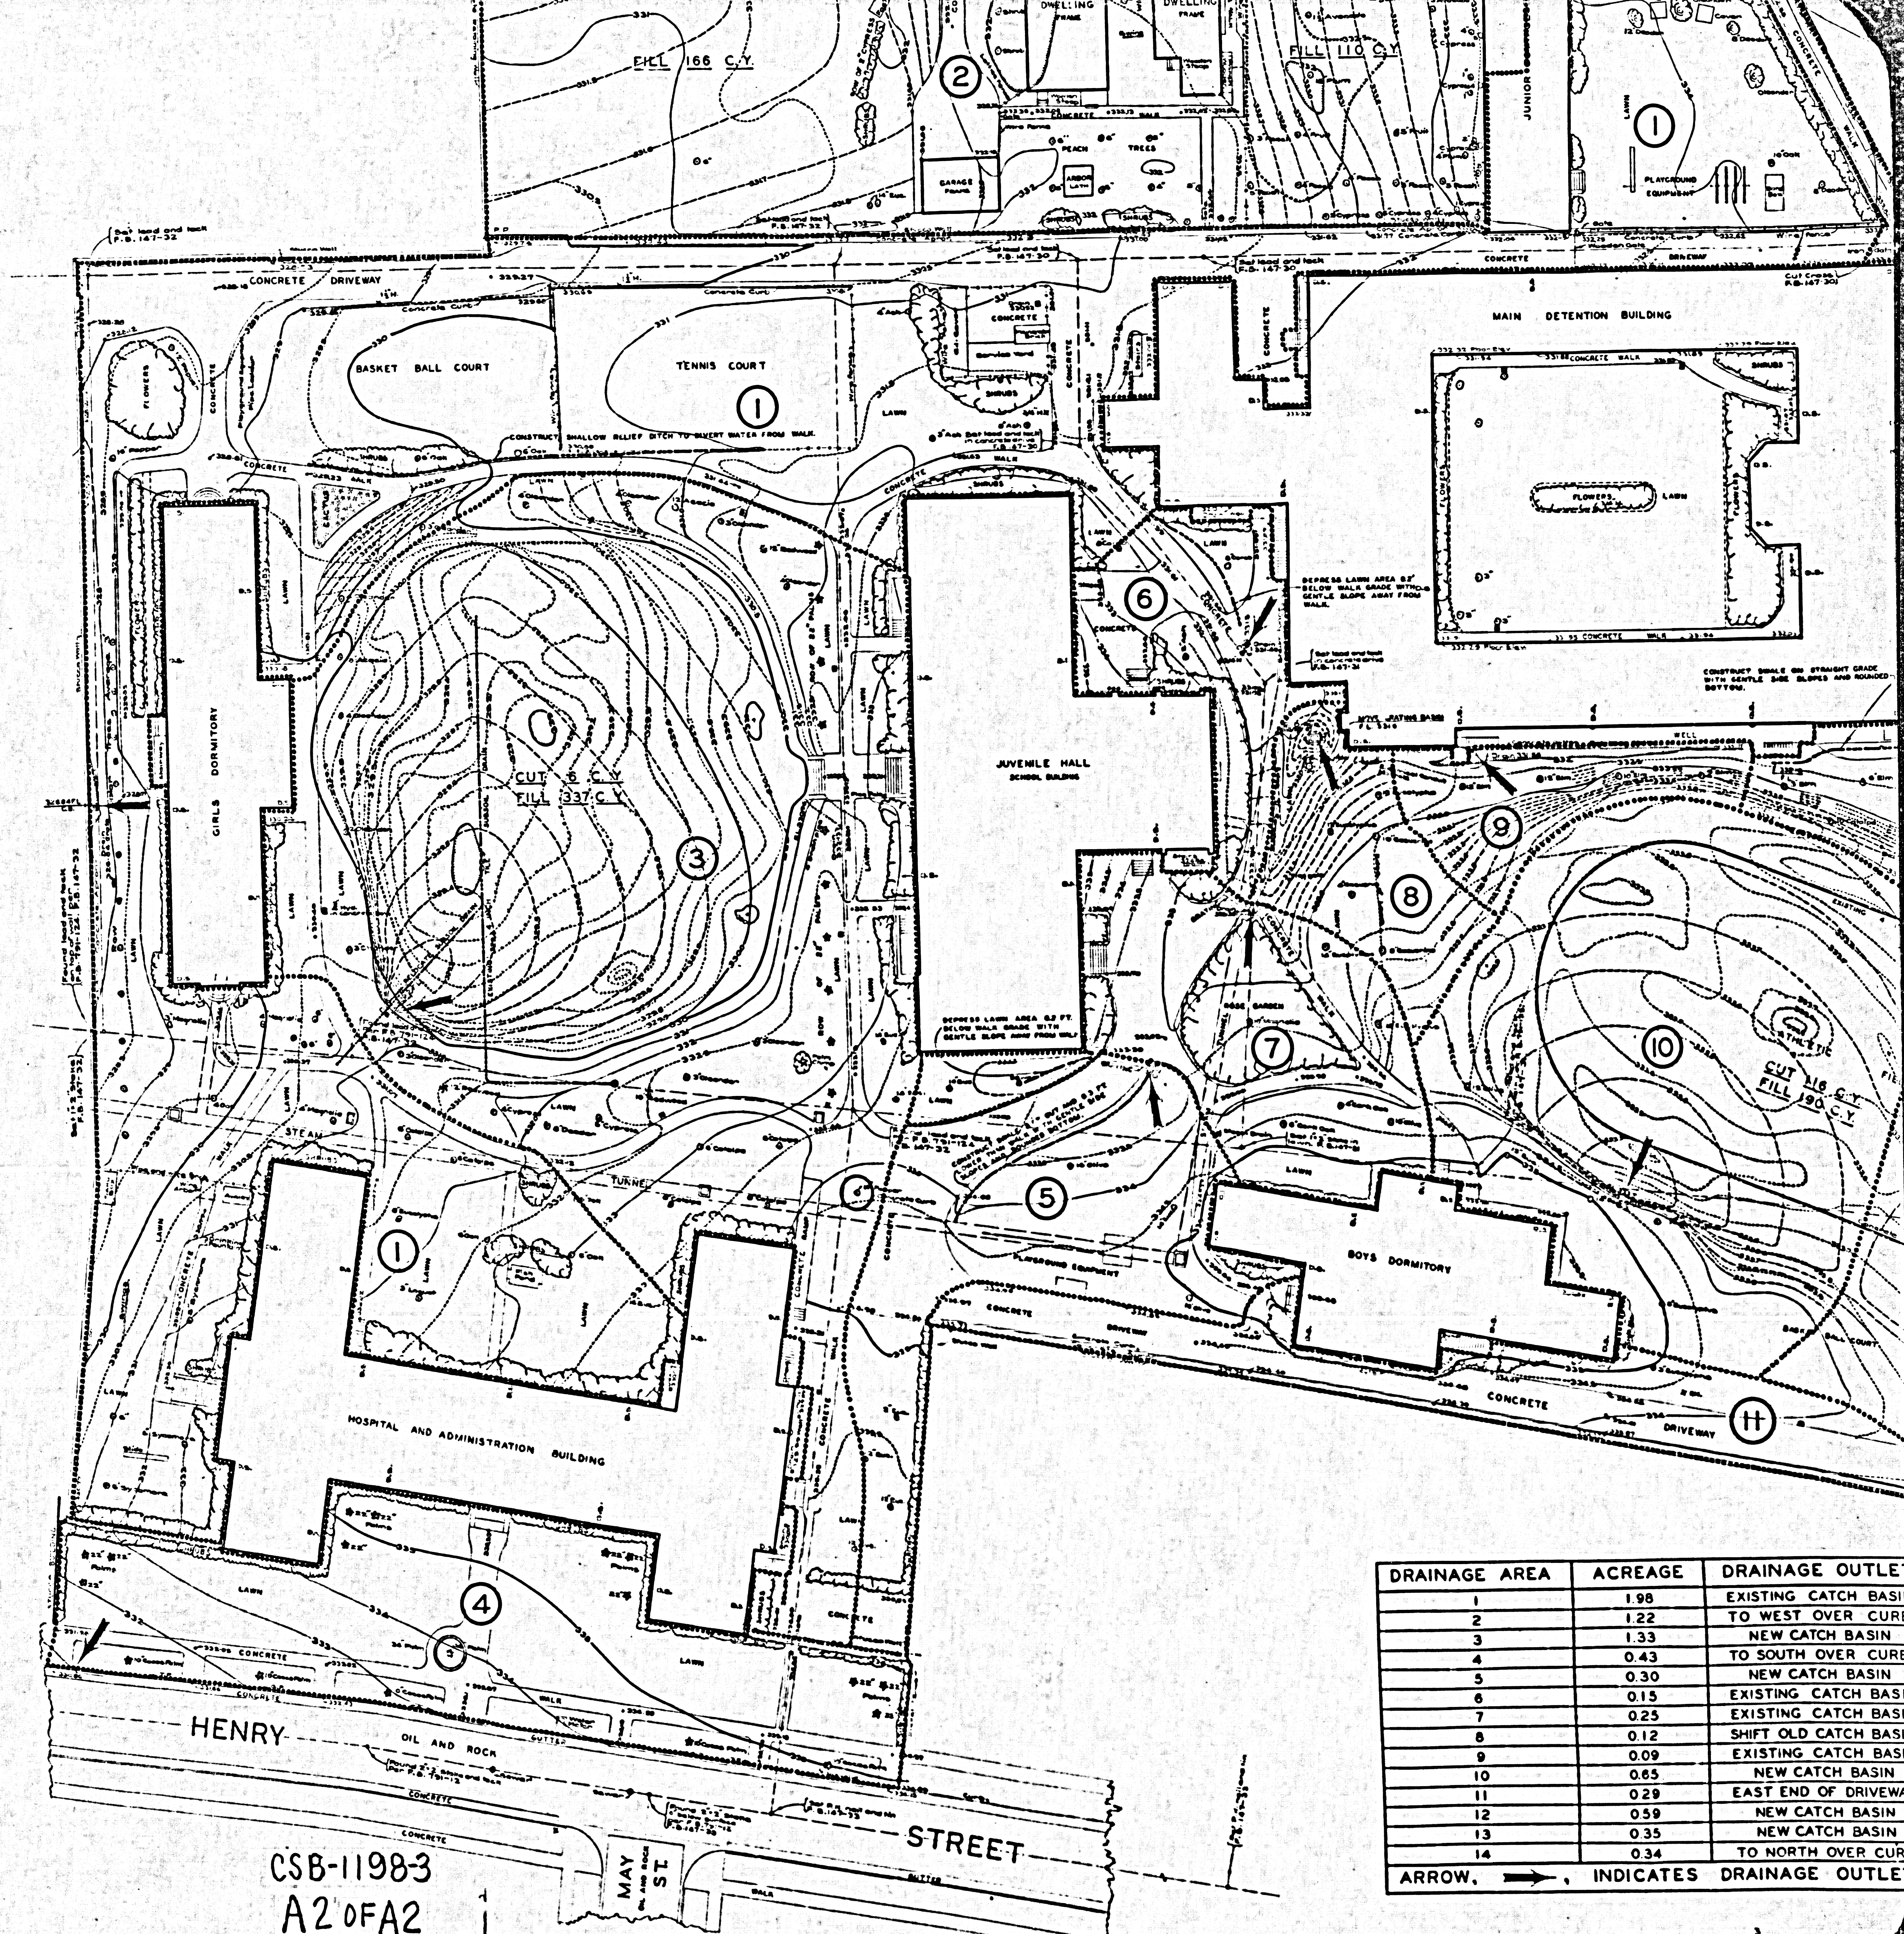

DRAINAGE AREA	ACREAGE	DRAINAGE OUTLET
1	1.98	EXISTING CATCH BASIN
2	1.22	TO WEST OVER CURB
3	1.33	NEW CATCH BASIN
4	0.43	TO SOUTH OVER CURB
5	0.30	NEW CATCH BASIN
6	0.15	EXISTING CATCH BASIN
7	0.23	EXISTING CATCH BASIN
8	0.12	SHIFT OLD CATCH BASIN
9	0.09	EXISTING CATCH BASIN
10	0.65	NEW CATCH BASIN
11	0.29	EAST END OF DRIVEWAY
12	0.59	NEW CATCH BASIN
13	0.35	NEW CATCH BASIN
14	0.34	TO NORTH OVER CURB

ARROW, →, INDICATES DRAINAGE OUTLET

CSB-11983
A2 OF A2

MAY 1951