
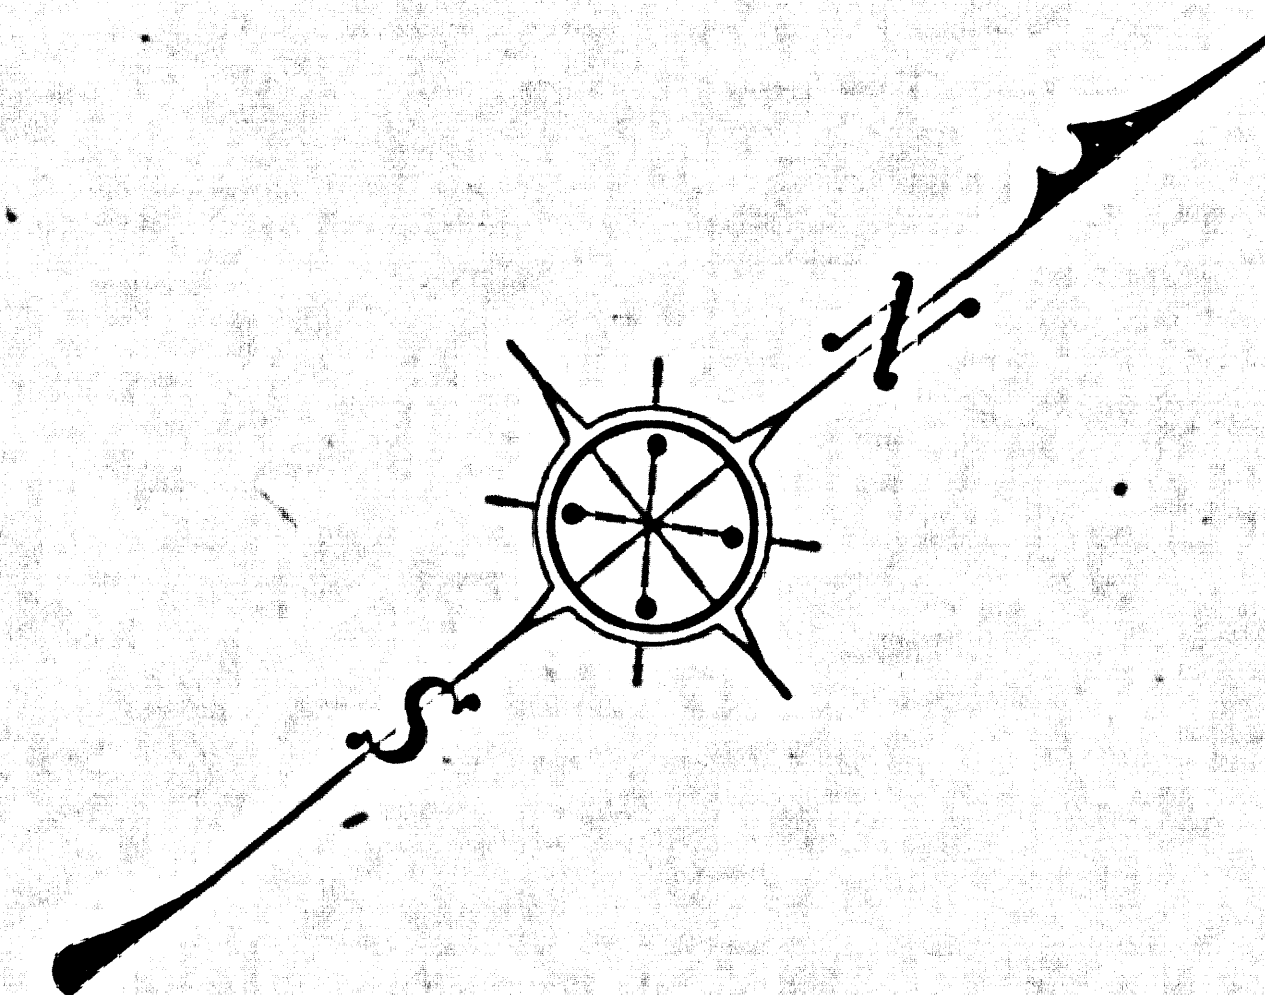


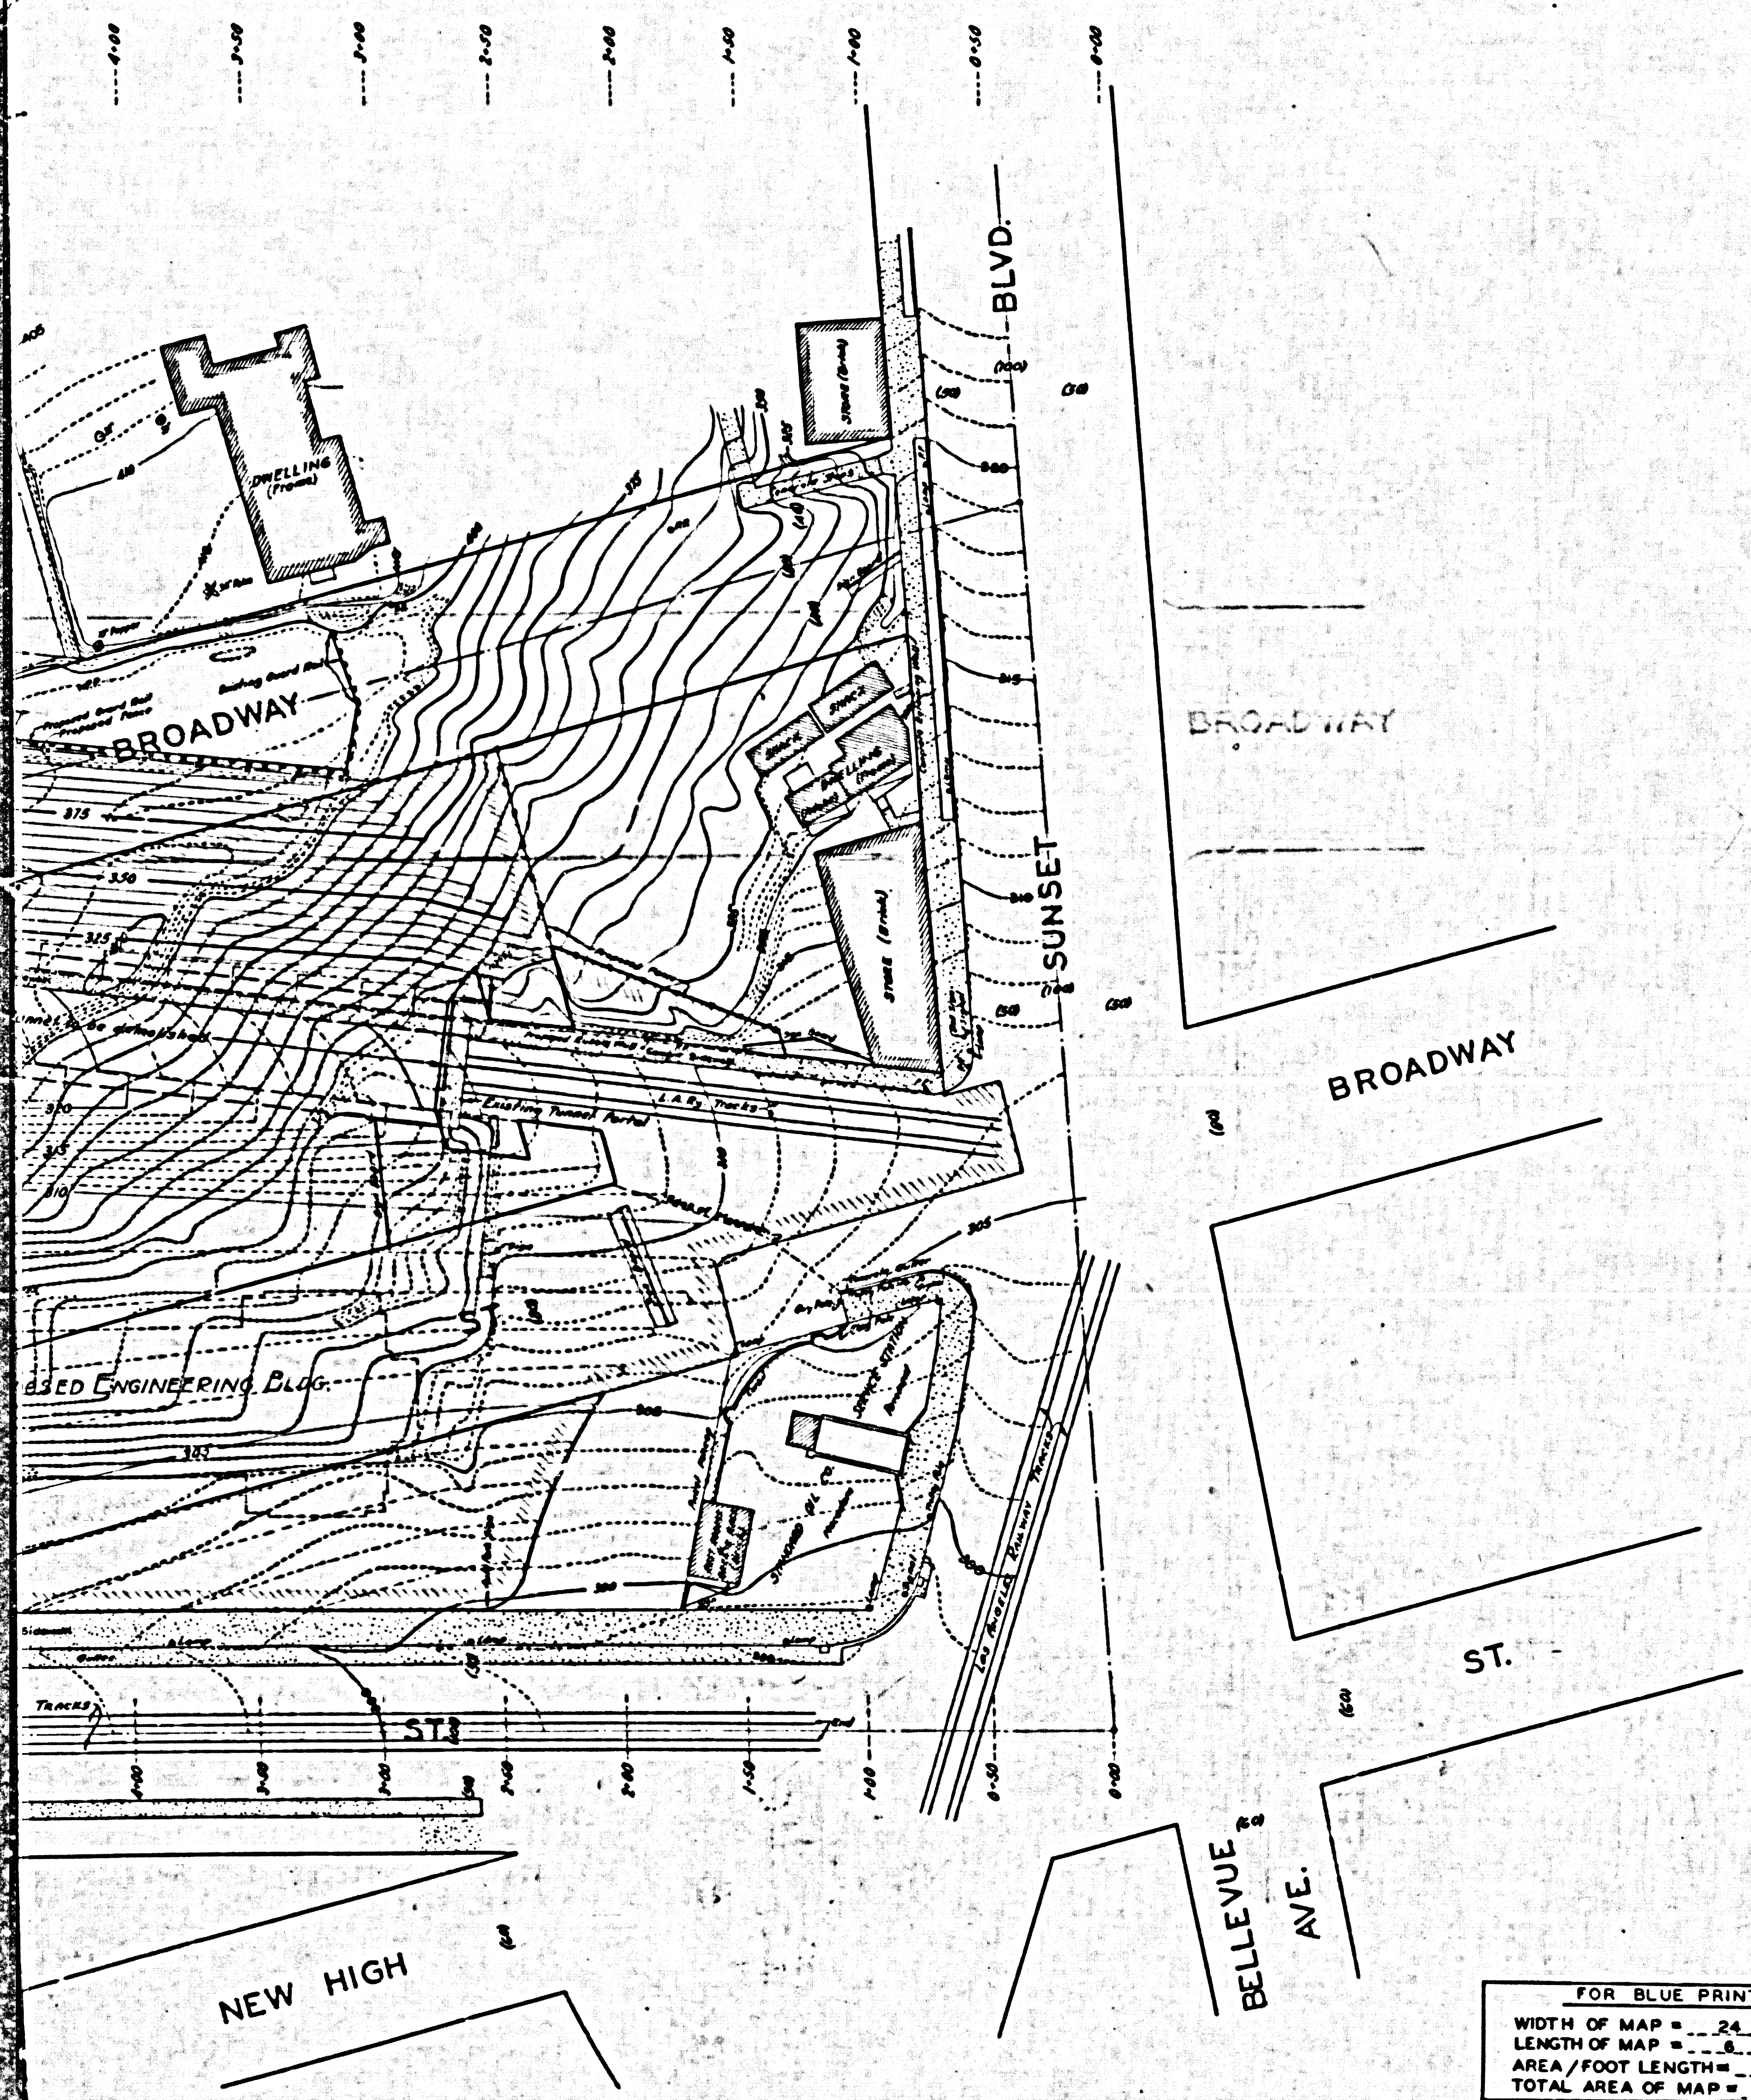

MAP SHOWING
PLAN "B"
 FOR
PROPOSED GRADING PLAN
 OF
COUNTY BUILDING SITE
 IN THE BLOCKS BOUNDED BY
SUNSET BLVD. - FORT MOORE PL.
SPRING ST. & BROADWAY
 COUNTY SURVEYORS MAP No B-1227
 SHEET No 2 OF 5 SHEETS
 SCALE - 1 INCH = 40 FT.

JOB NUMBER 6146

ALFRED JONES - COUNTY SURVEYOR
 SURVEYED - MARCH, 1936.

SURVEYED UNDER INSTRUCTIONS OF THE
 BOARD OF SUPERVISORS PER ORDER DATED
 MARCH 2, 1936.

PLANE TABLE SURVEY

FIELD WORK BY... T. M. WALSH.
 OFFICE WORK BY... M. D. DARLING.
 F. A. WOOD.
 CHECKED BY... M. H. CURTIS.

Index 2

NOTE:-
 For ownerships see C.S.B-1227-3
 For cross sections see C.S.B-1227-4


LEGEND

County Owned Property

The grading shown hereon has been designed
 for the Building Plan and Building Location
 as proposed by the Mechanical Dept.

FOR BLUE PRINTING
 WIDTH OF MAP = 24 INCHES
 LENGTH OF MAP = 6 FEET
 AREA / FOOT LENGTH = 2
 TOTAL AREA OF MAP = 12

CSB-1227-2
 A1 OF A2

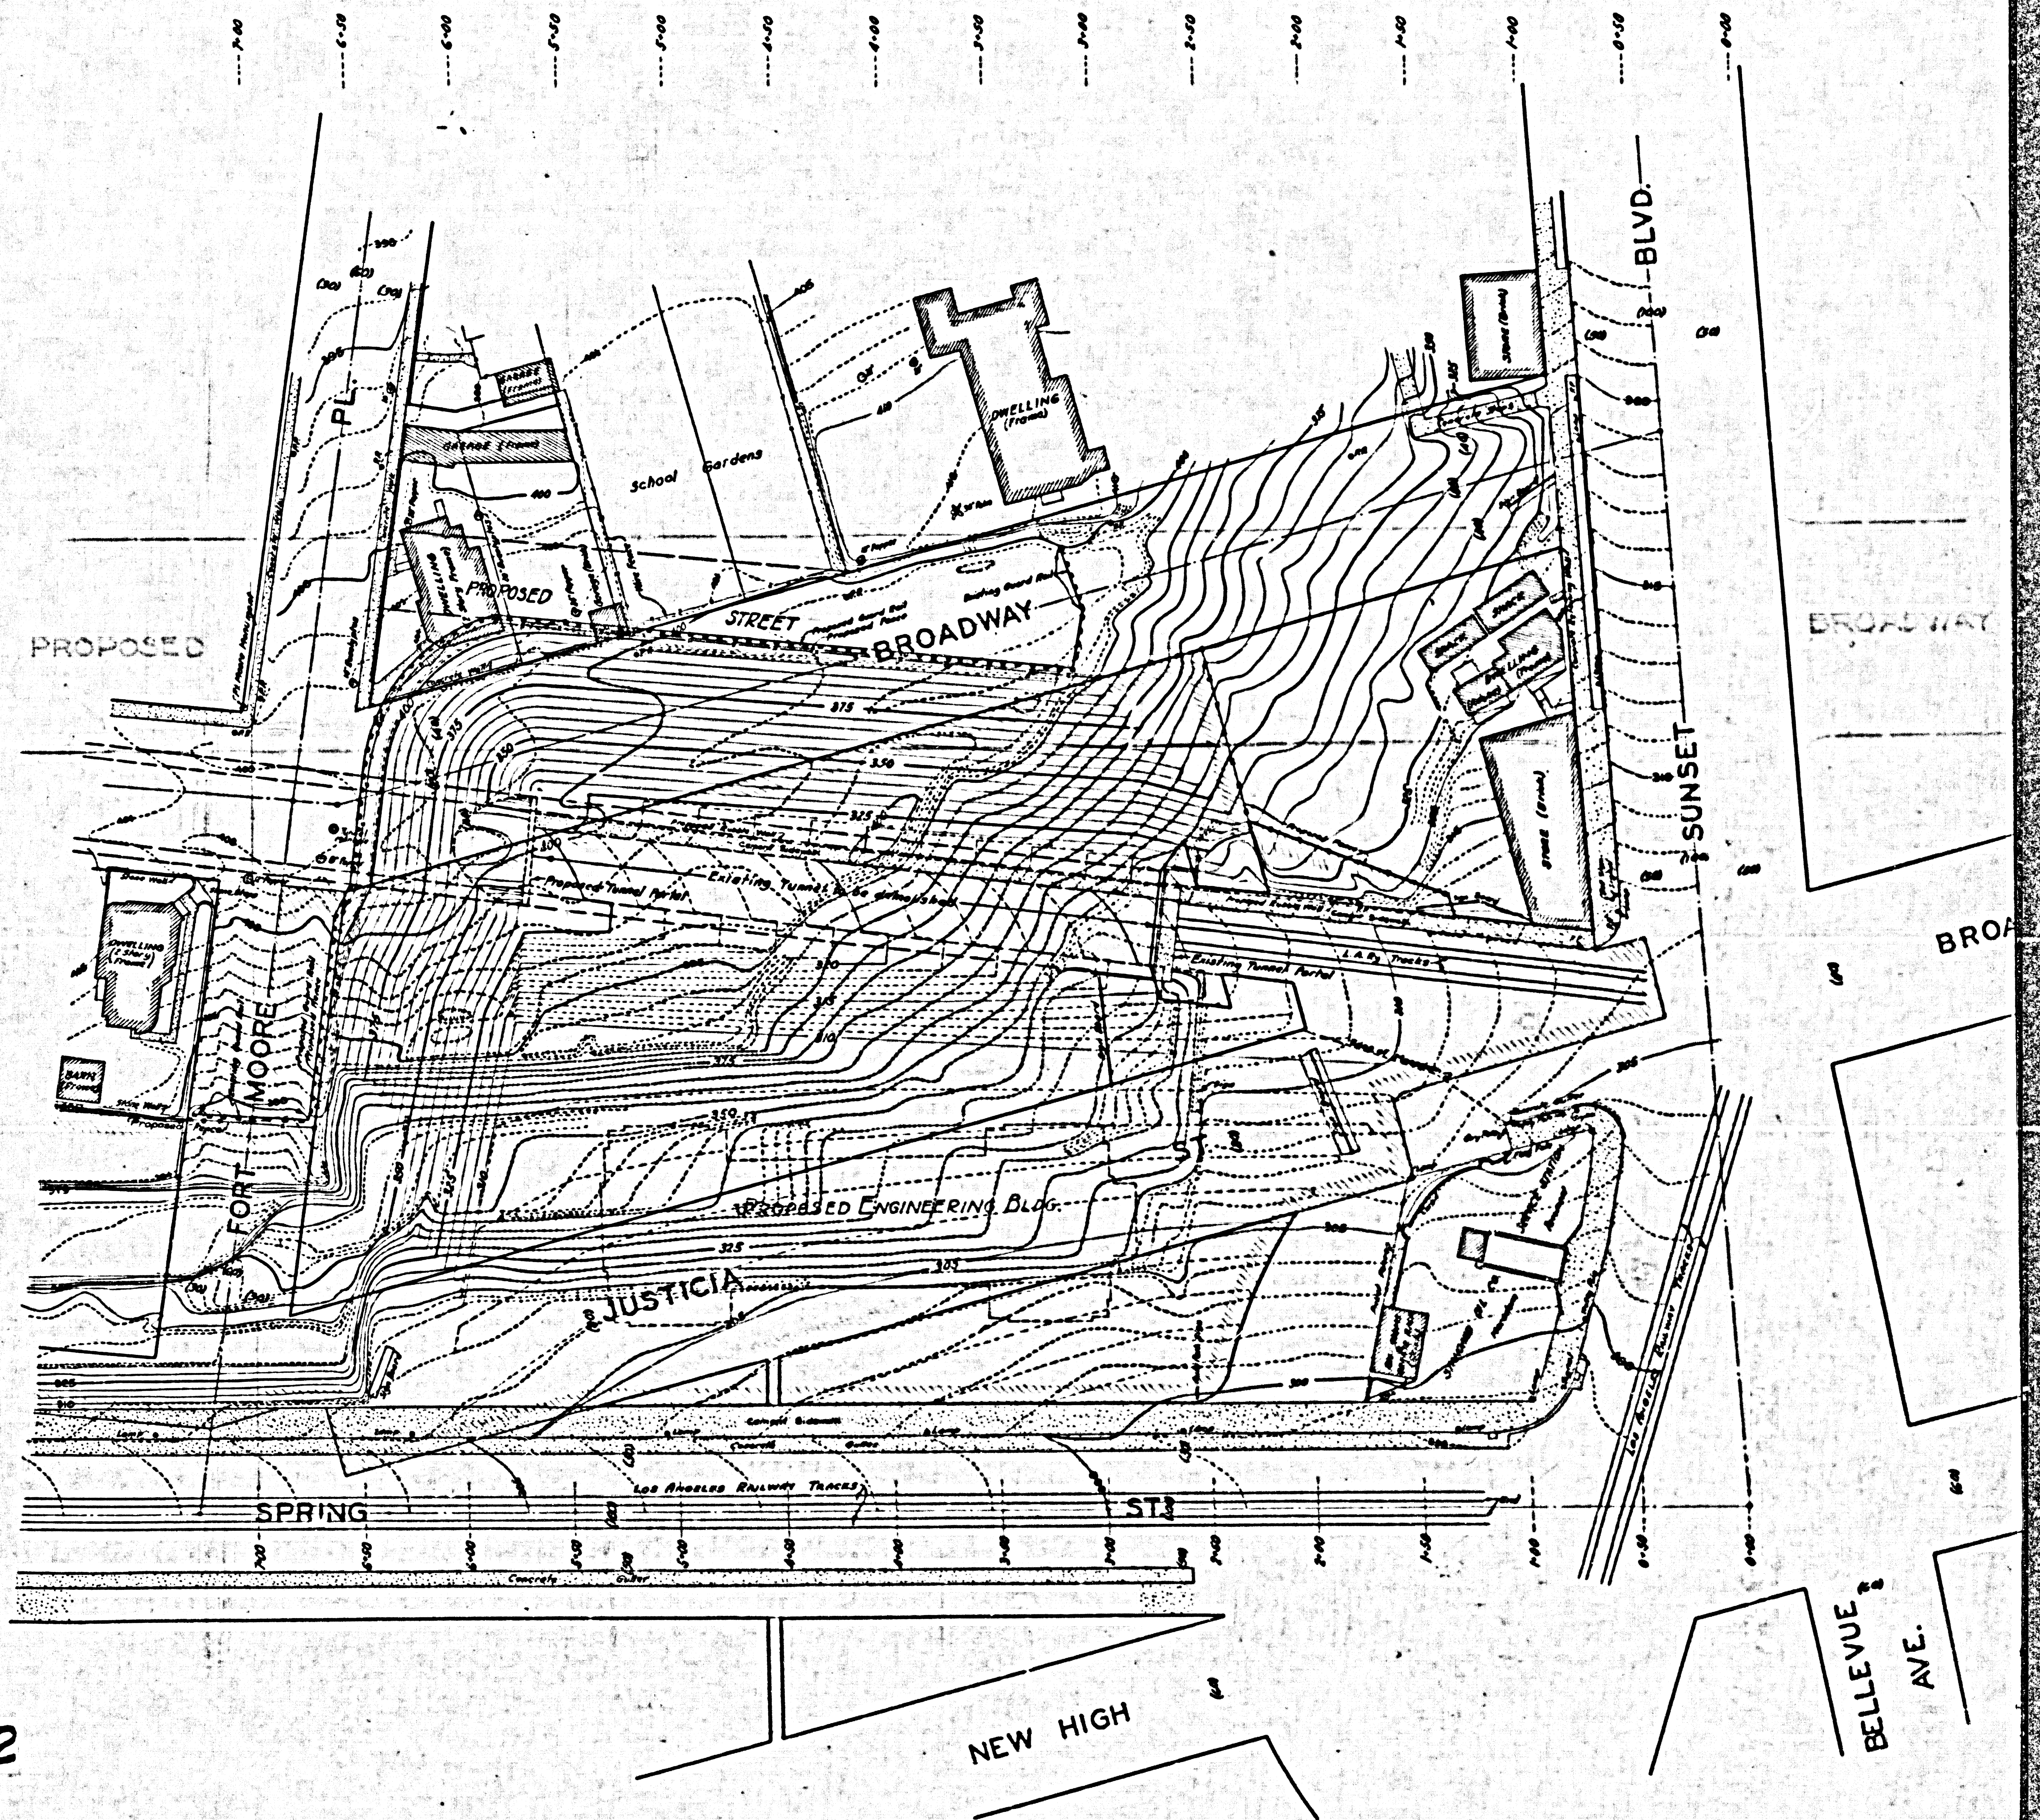

CSB-1227-2
A2 OF A2