


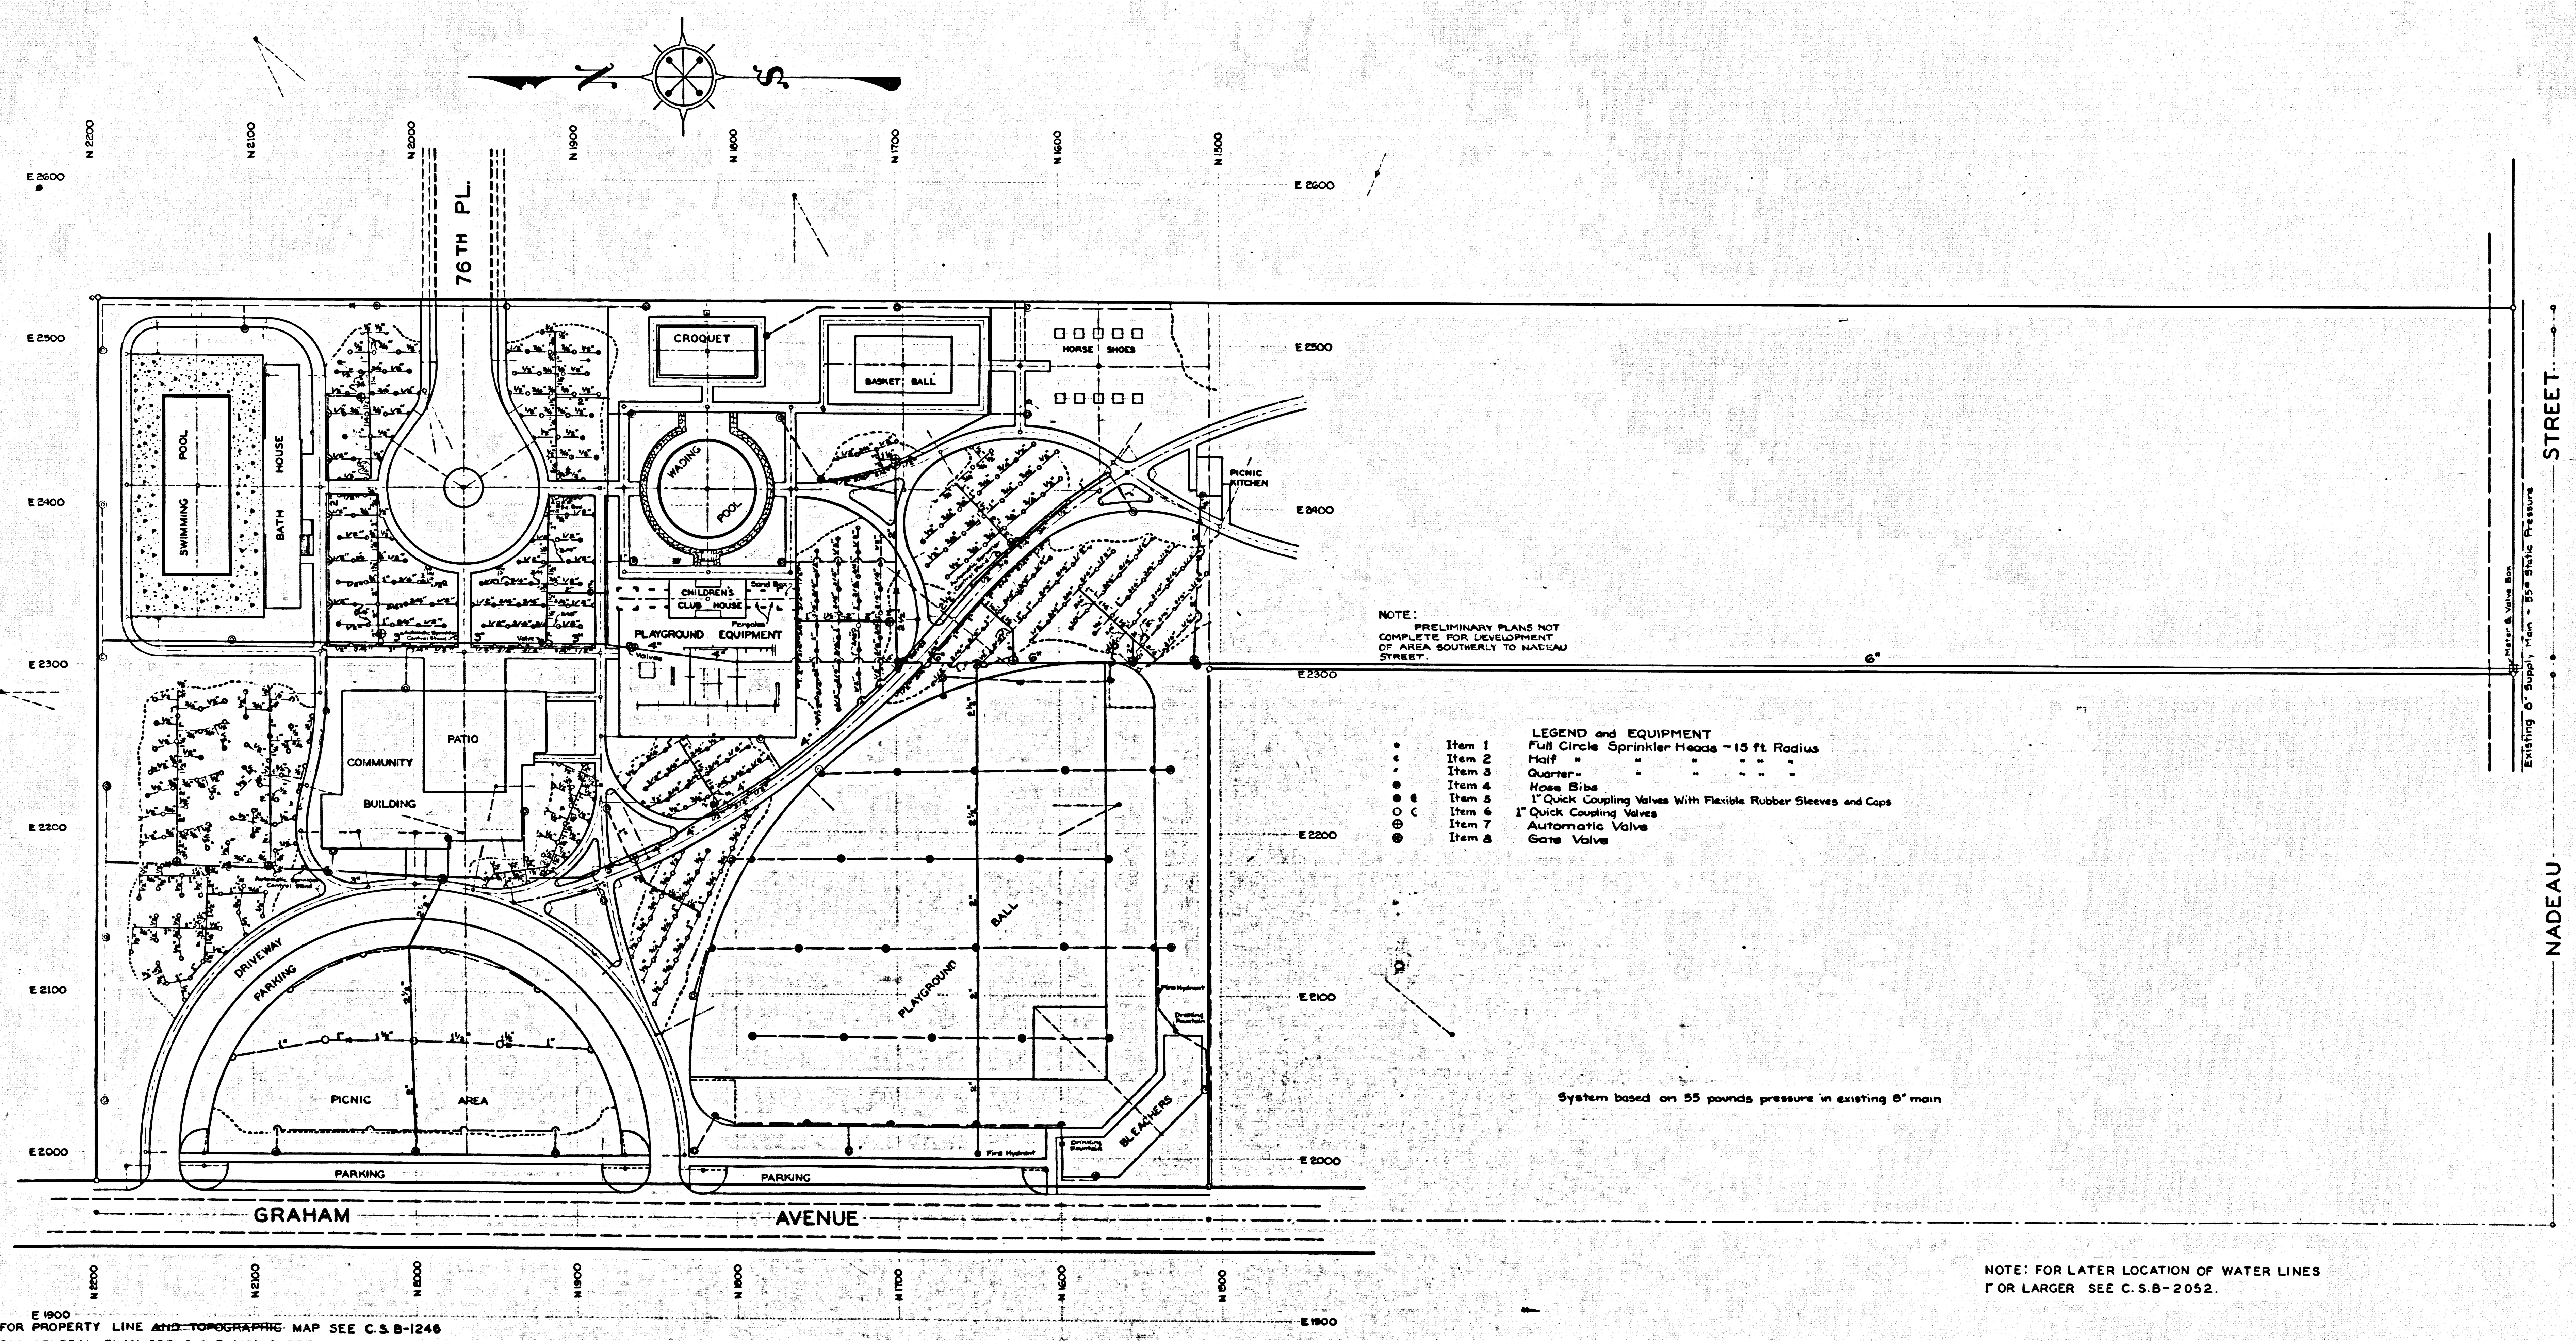

NOTE: PRELIMINARY PLANS NOT COMPLETE FOR DEVELOPMENT OF AREA SOUTHERLY TO NADEAU STREET.


- LEGEND and EQUIPMENT
- Item 1 Full Circle Sprinkler Heads - 15 ft Radius
 - Item 2 Half " " " " " "
 - Item 3 Quarter " " " " " "
 - Item 4 Hose Bibs
 - Item 5 1" Quick Coupling Valves With Flexible Rubber Sleeves and Caps
 - Item 6 1" Quick Coupling Valves
 - Item 7 Automatic Valve
 - Item 8 Gate Valve

System based on 55 pounds pressure in existing 6" main

NOTE: FOR LATER LOCATION OF WATER LINES FOR LARGER SEE C.S.B-2052.

E 1900
FOR PROPERTY LINE AND TOPOGRAPHIC MAP SEE C.S.B-1246
FOR GENERAL PLAN SEE C.S.B-1431 SHEET 1
FOR GRADING PLAN SEE C.S.B-1431 SHEET 2
FOR PLAN OF CYCLE TRACK SEE C.S.B-1431 SHEET 4
FOR TOPOGRAPHIC MAP SEE C.S.B-2052


CSB 1431-3
A1 OF A2

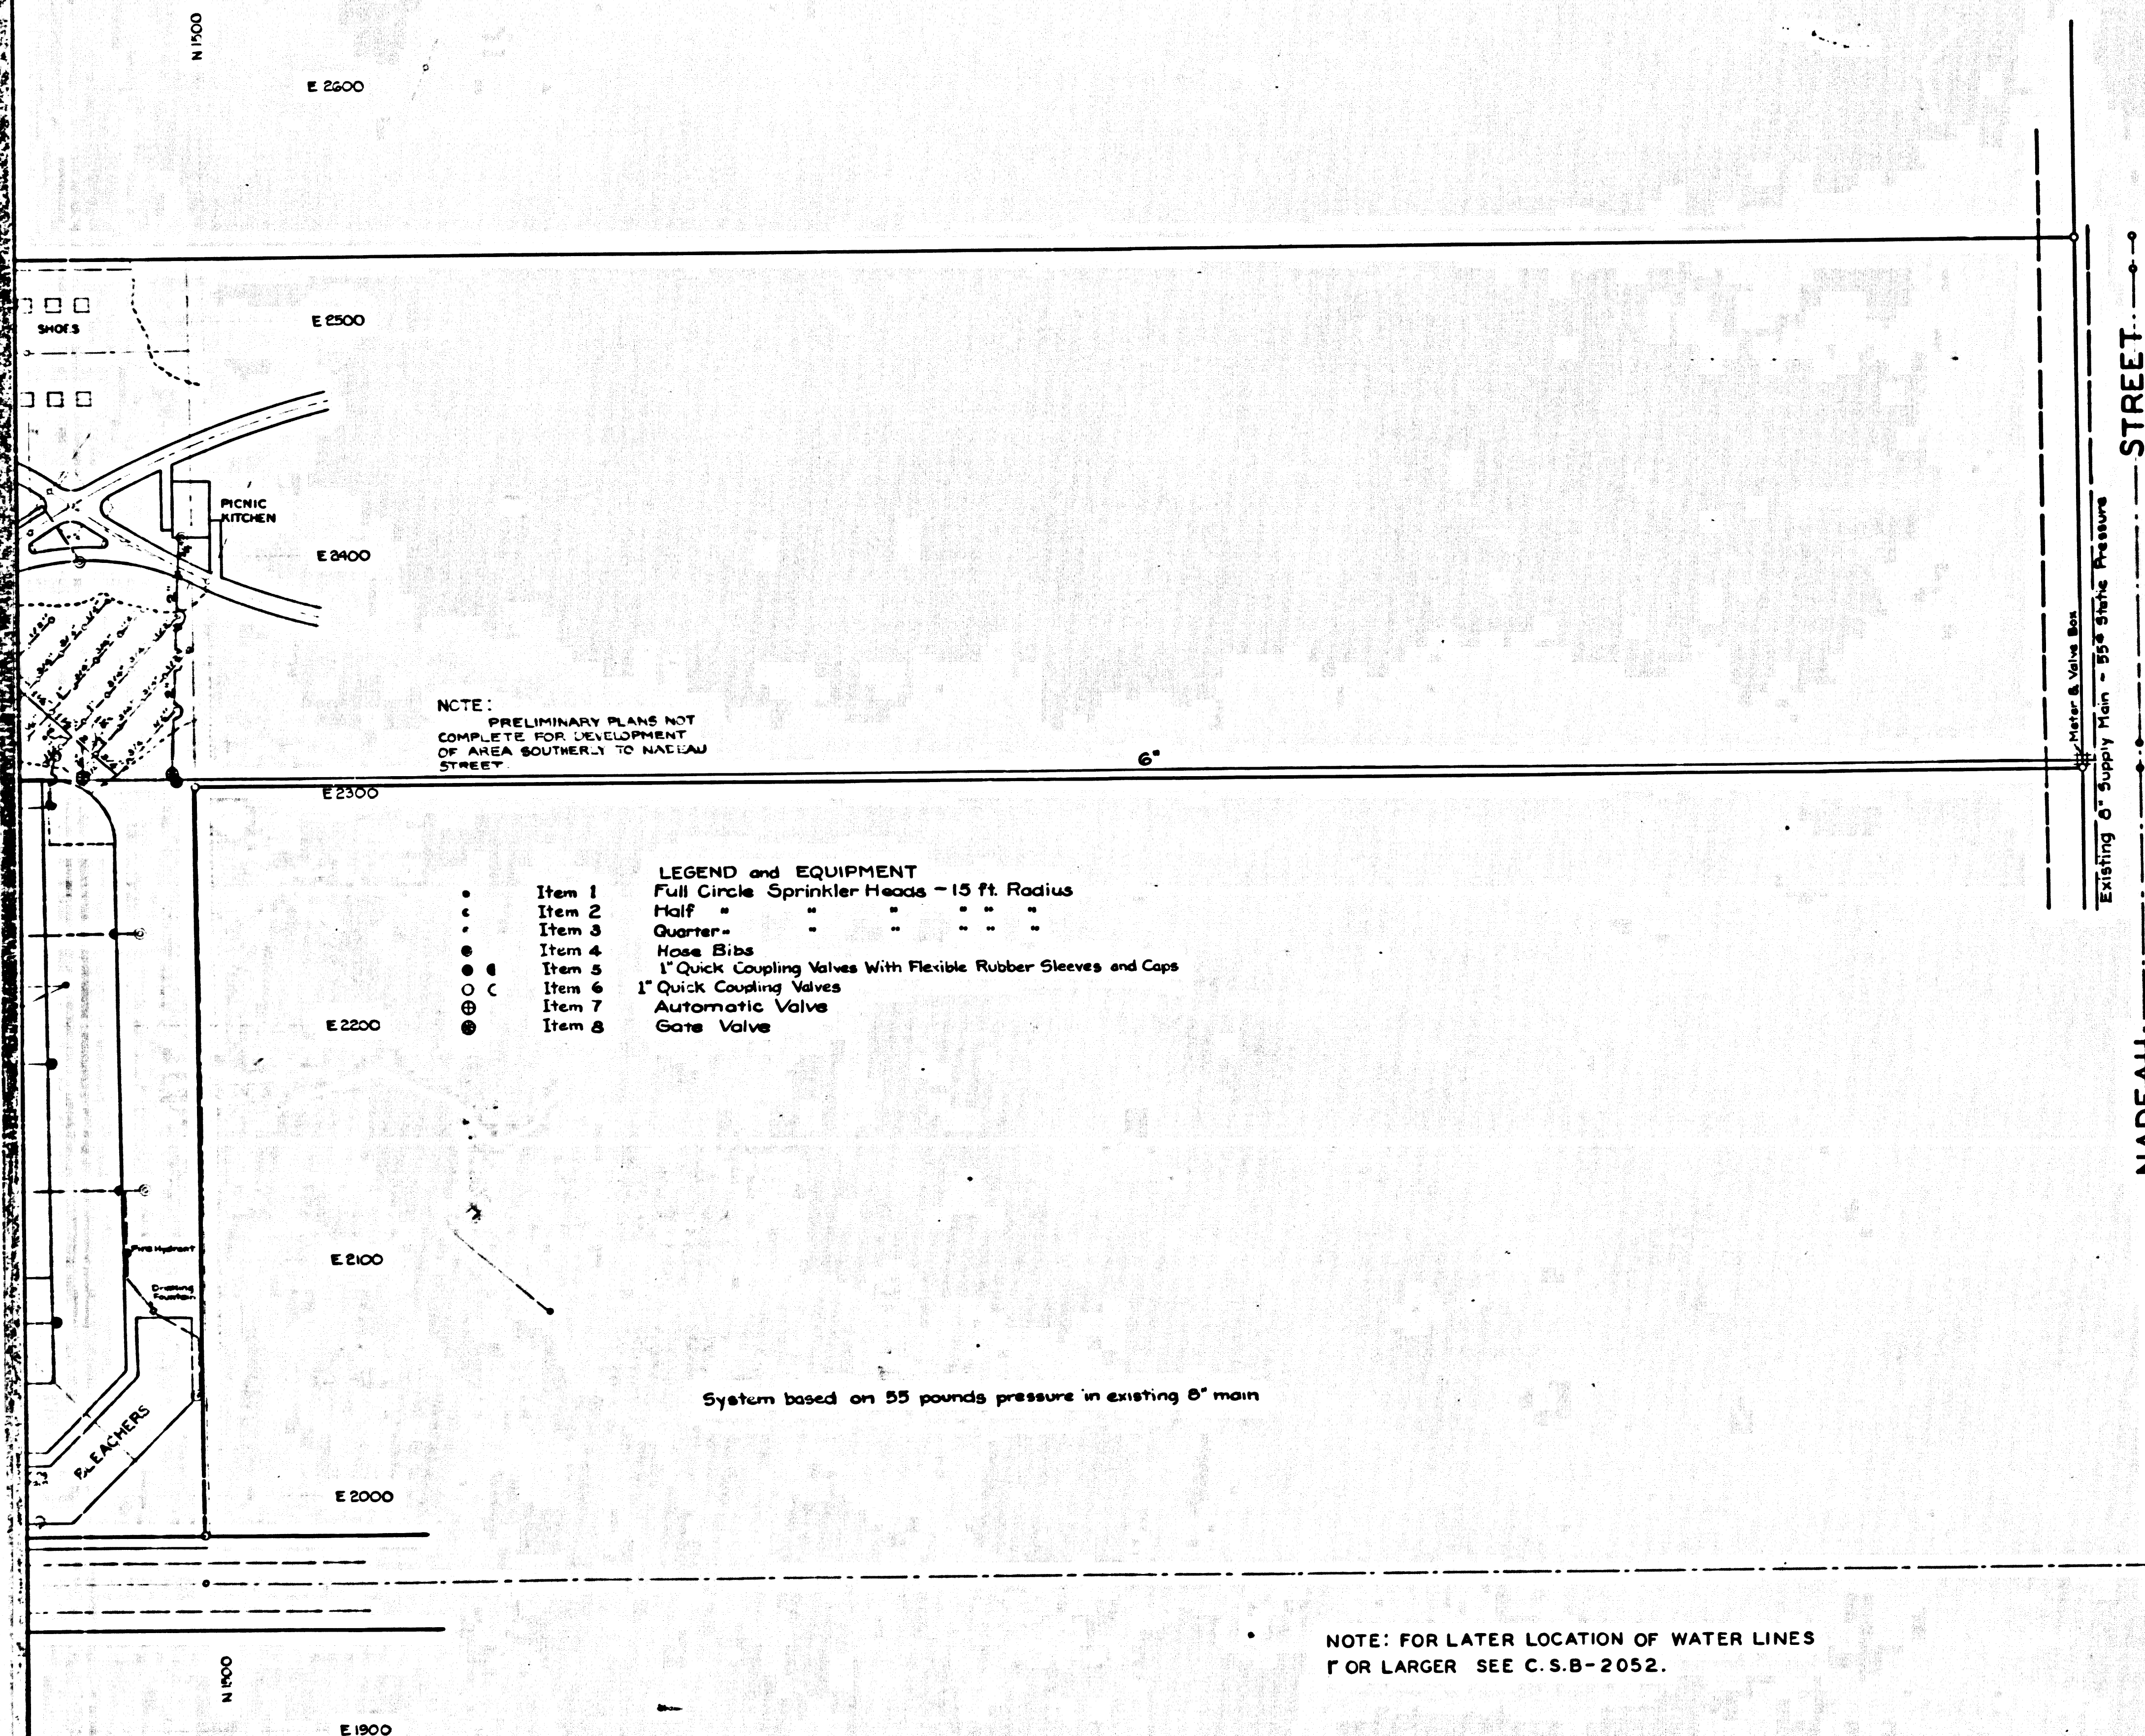

WHITSETT
AVENUE

STREET

NADEAU

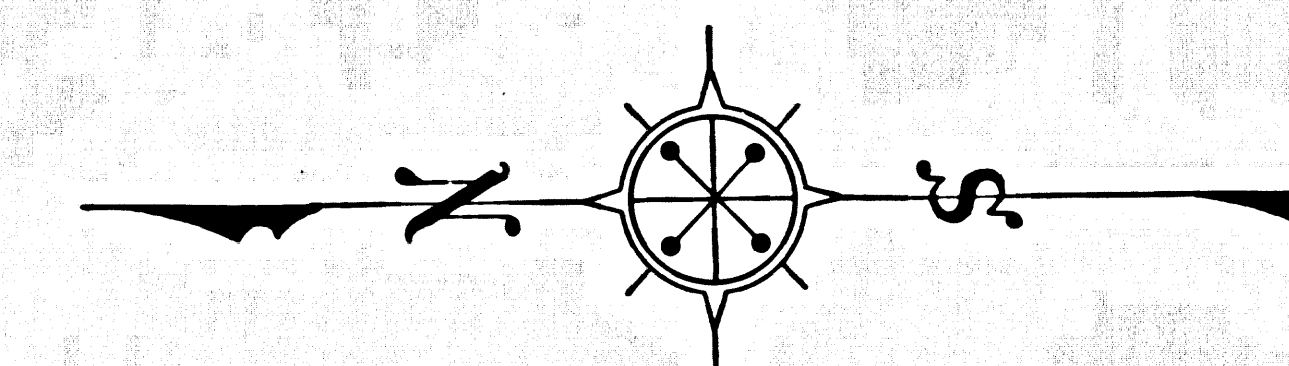

PLAN OF
WATER SYSTEMS
IN
FRANKLIN DELANO ROOSEVELT
PLAYGROUND
BEING A PORTION OF SECTION 28 T.2 S., R.13 W., S.B.M.

COUNTY SURVEYORS MAP NO B-1431
SHEET NO 3 OF 4 SHEETS

SCALE - 1 INCH = 40 FT.

JOB NUMBER 5224

ALFRED JONES-COUNTY SURVEYOR
SURVEYED OCTOBER 1936 - MAY 1939

SURVEYED AT REQUEST OF THE DEPARTMENT OF
RECREATION CAMPS AND PLAYGROUNDS PER RULE 21,
ORDINANCE 929 BY LETTER DATED FEBRUARY 8, 1938.

F.B. 680 & F.B. 900

FIELD WORK BY W.A. MILLER
..... L.D. MOORE

OFFICE WORK BY M.D. DARLING

..... C.L. KEAGLE

CHECKED BY C.L. KEAGLE

..... M.D. DARLING

FOR PROPERTY LINE AND TOPOGRAPHIC MAP SEE C.S.B-1246
FOR GENERAL PLAN SEE C.S.B-1431 SHEET 1
FOR GRADING PLAN SEE C.S.B-1431 SHEET 2
FOR PLAN OF CYCLE TRACK SEE C.S.B-1431 SHEET 4
FOR TOPOGRAPHIC MAP SEE C.S.B-2052

CSB 1431-3
A2 OF A2