



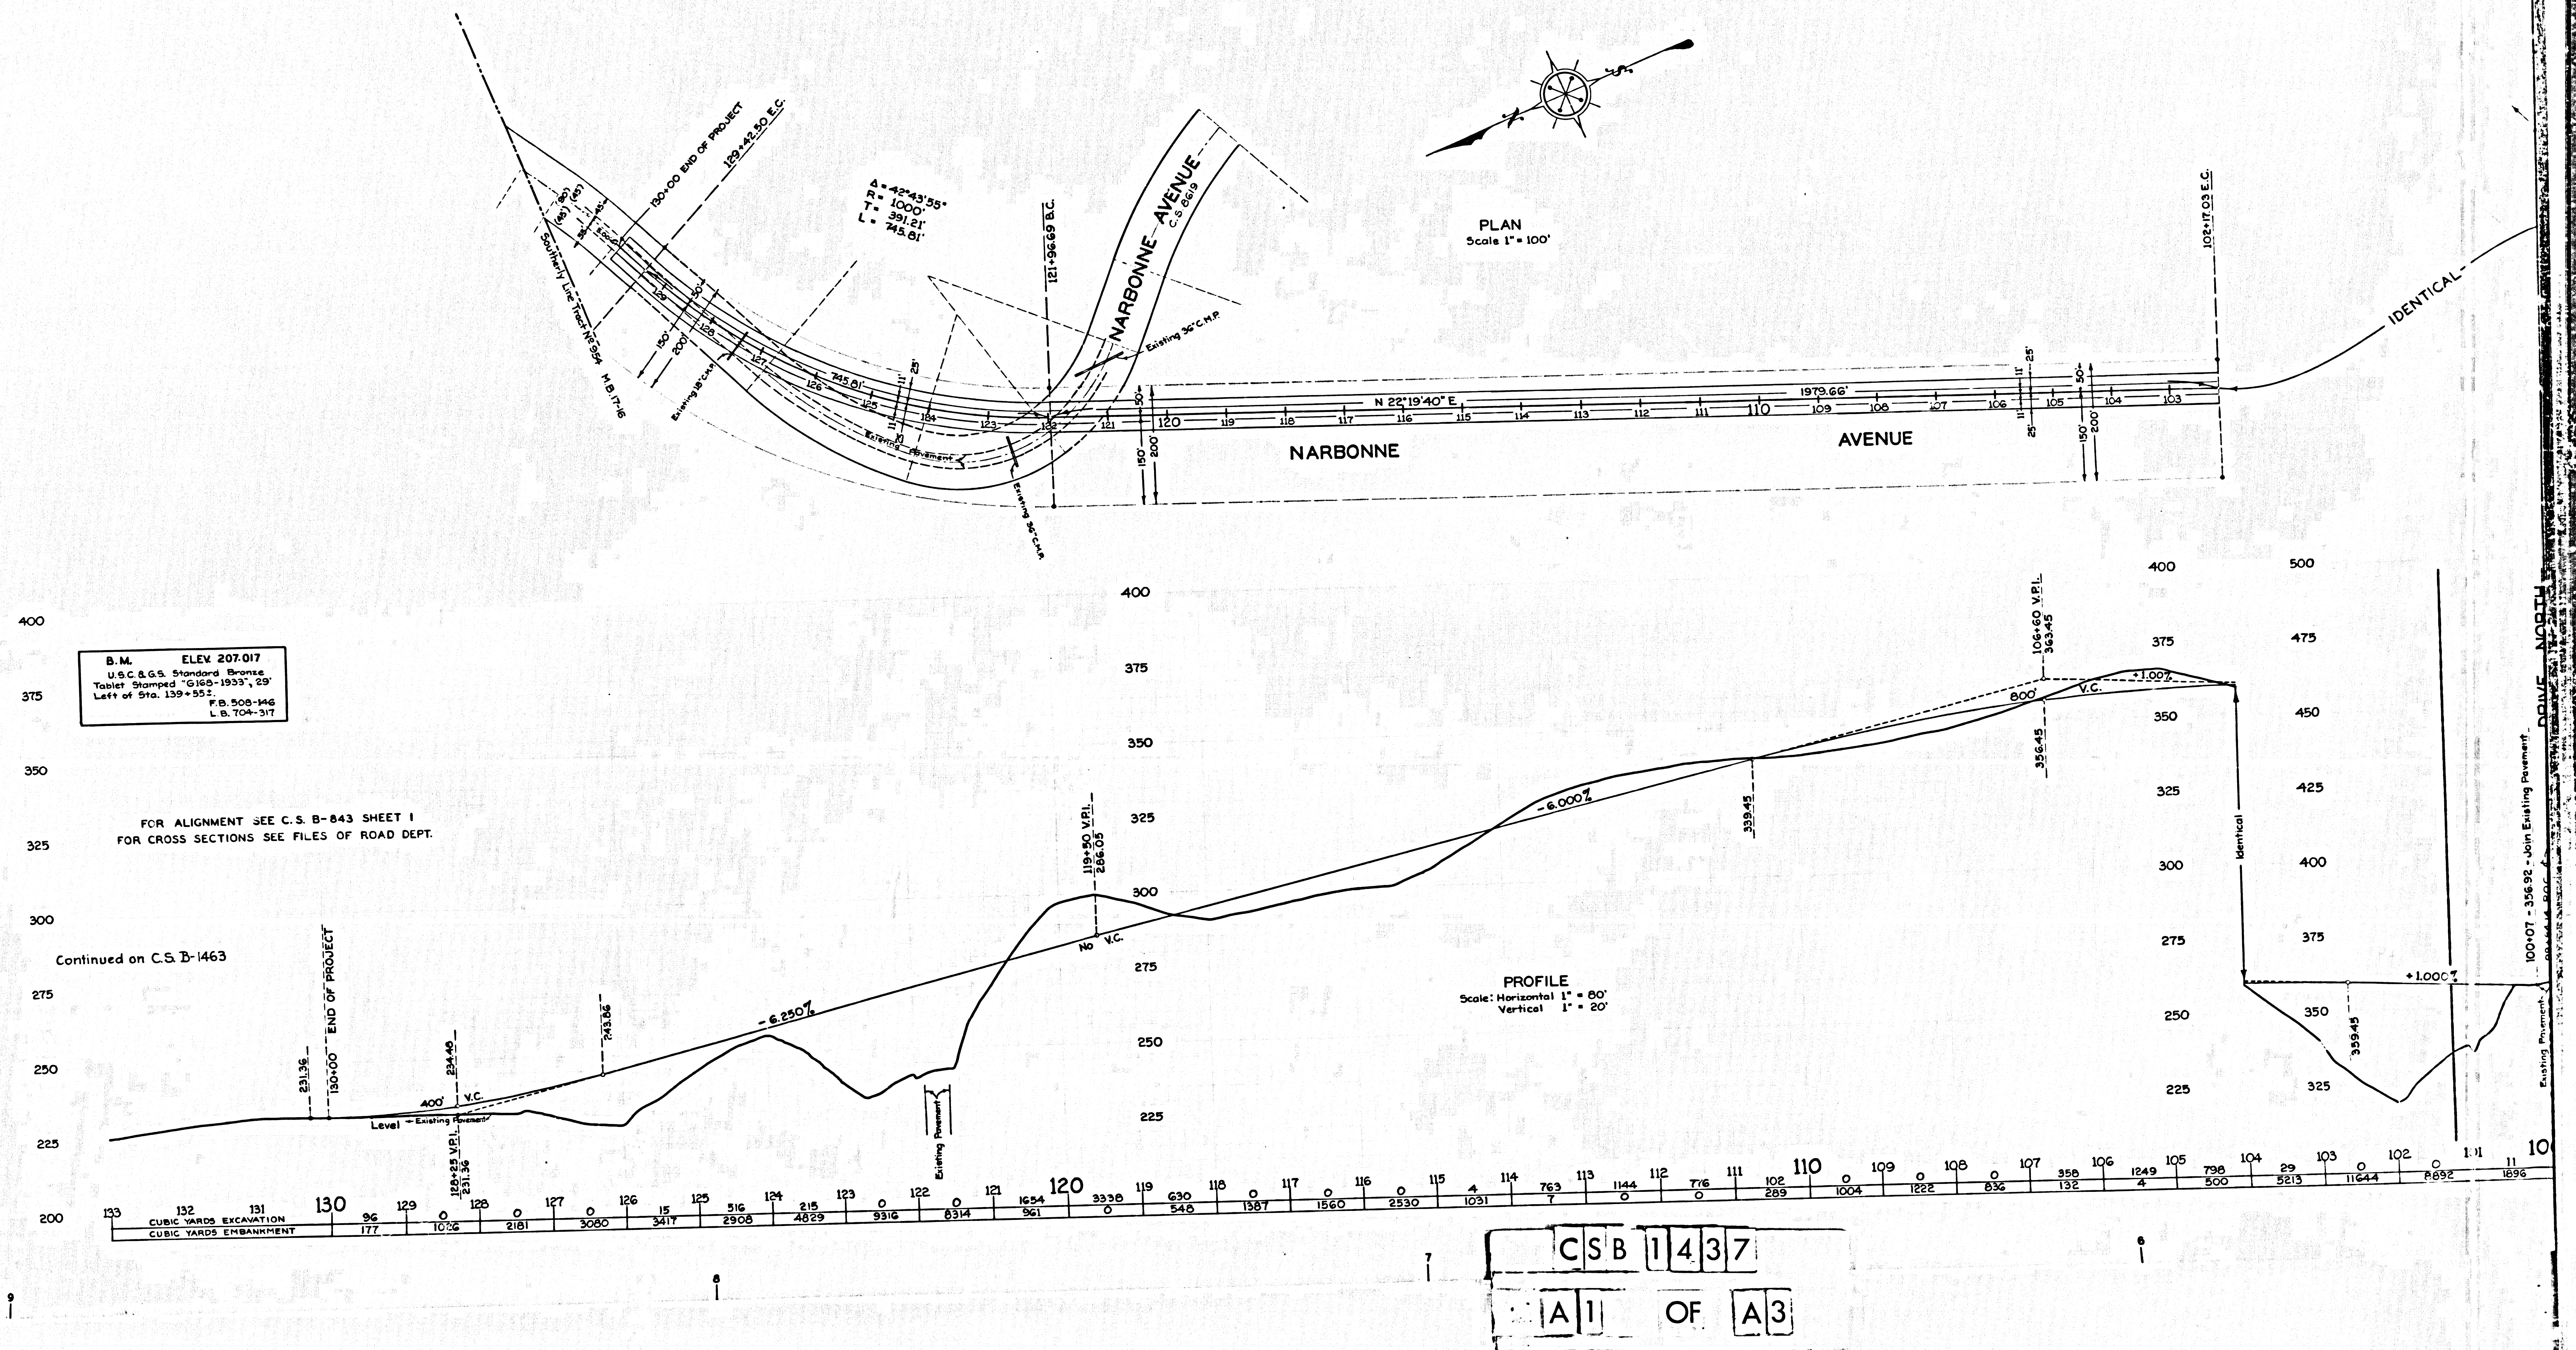


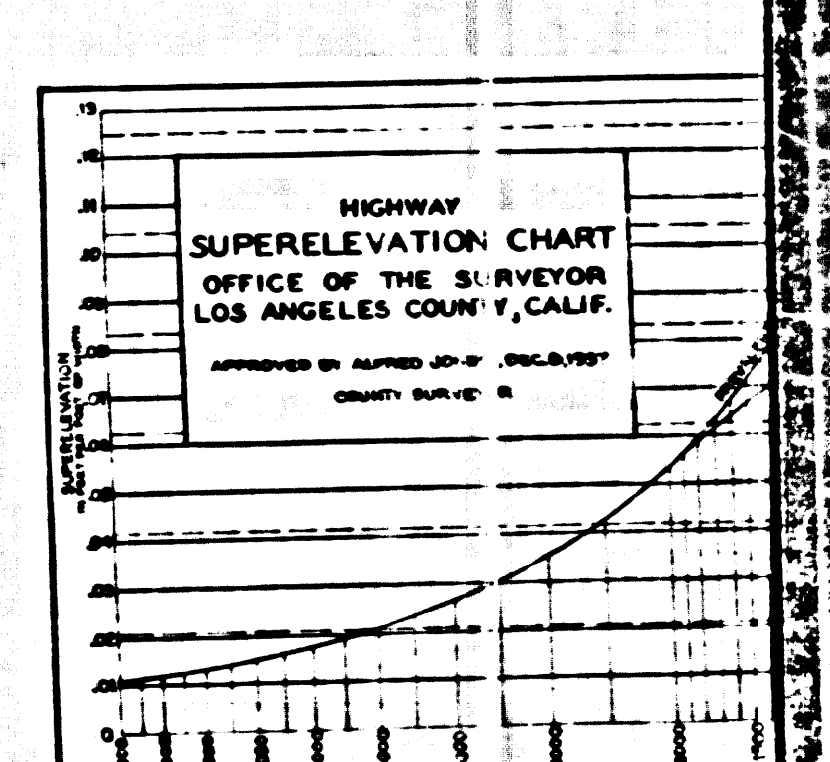


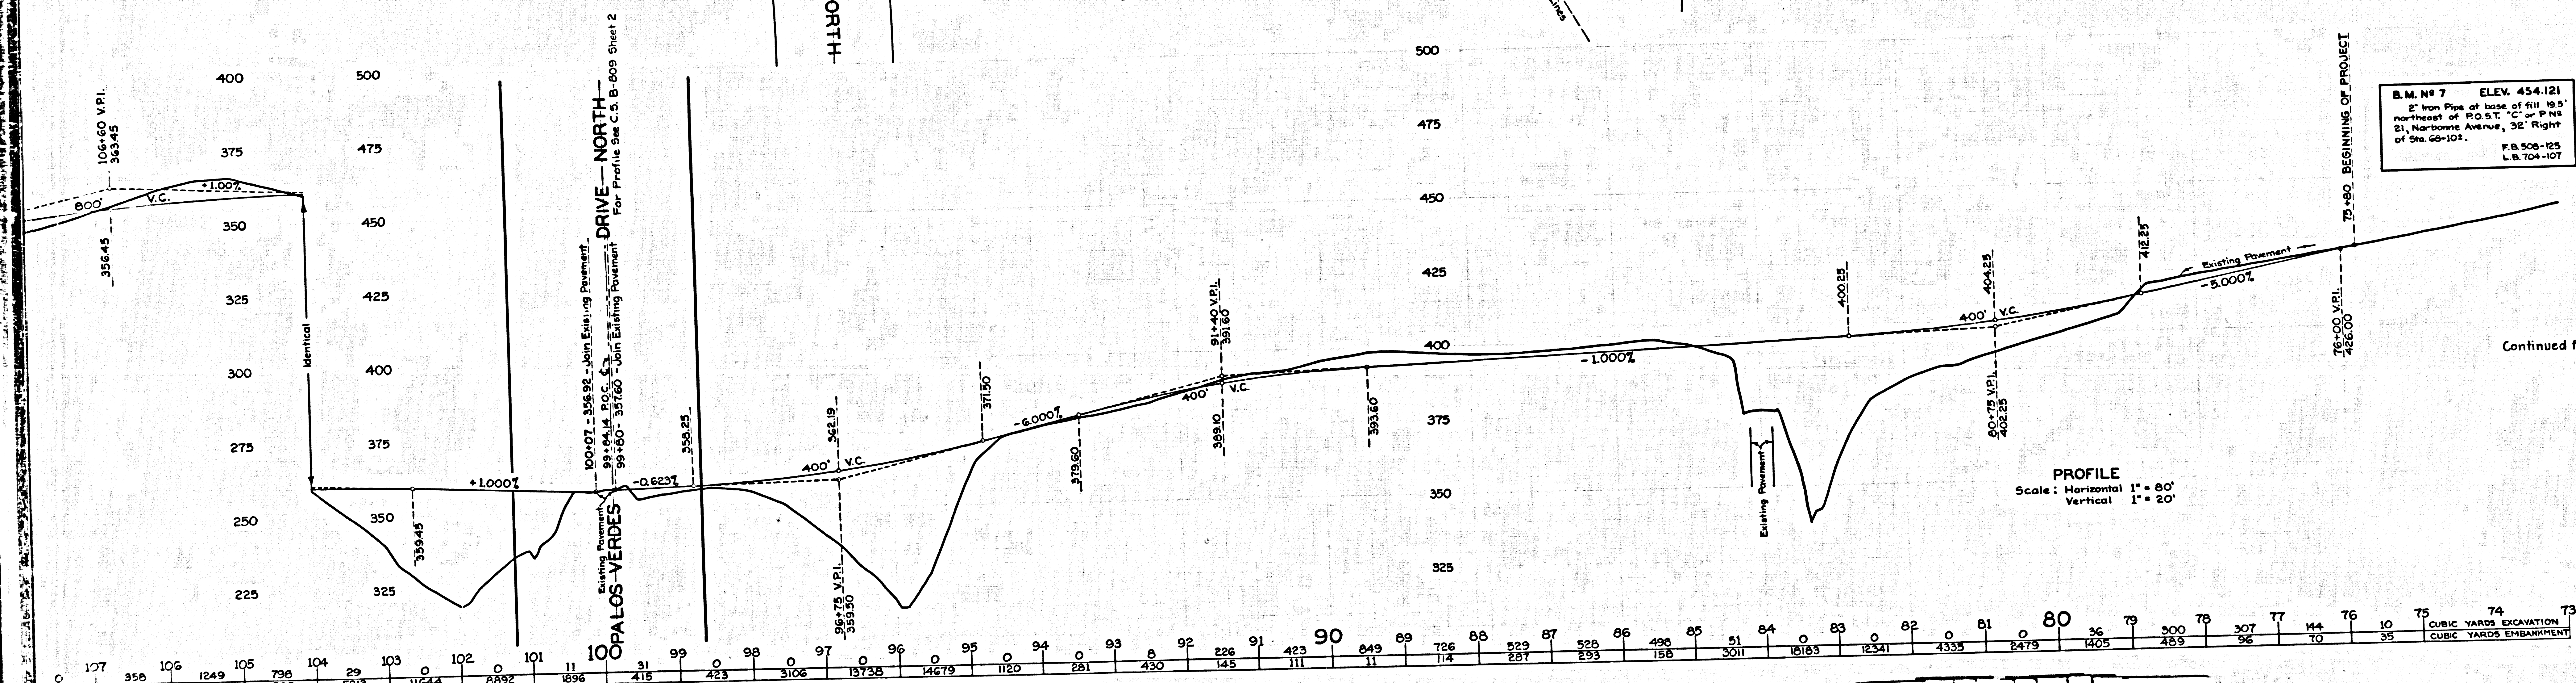

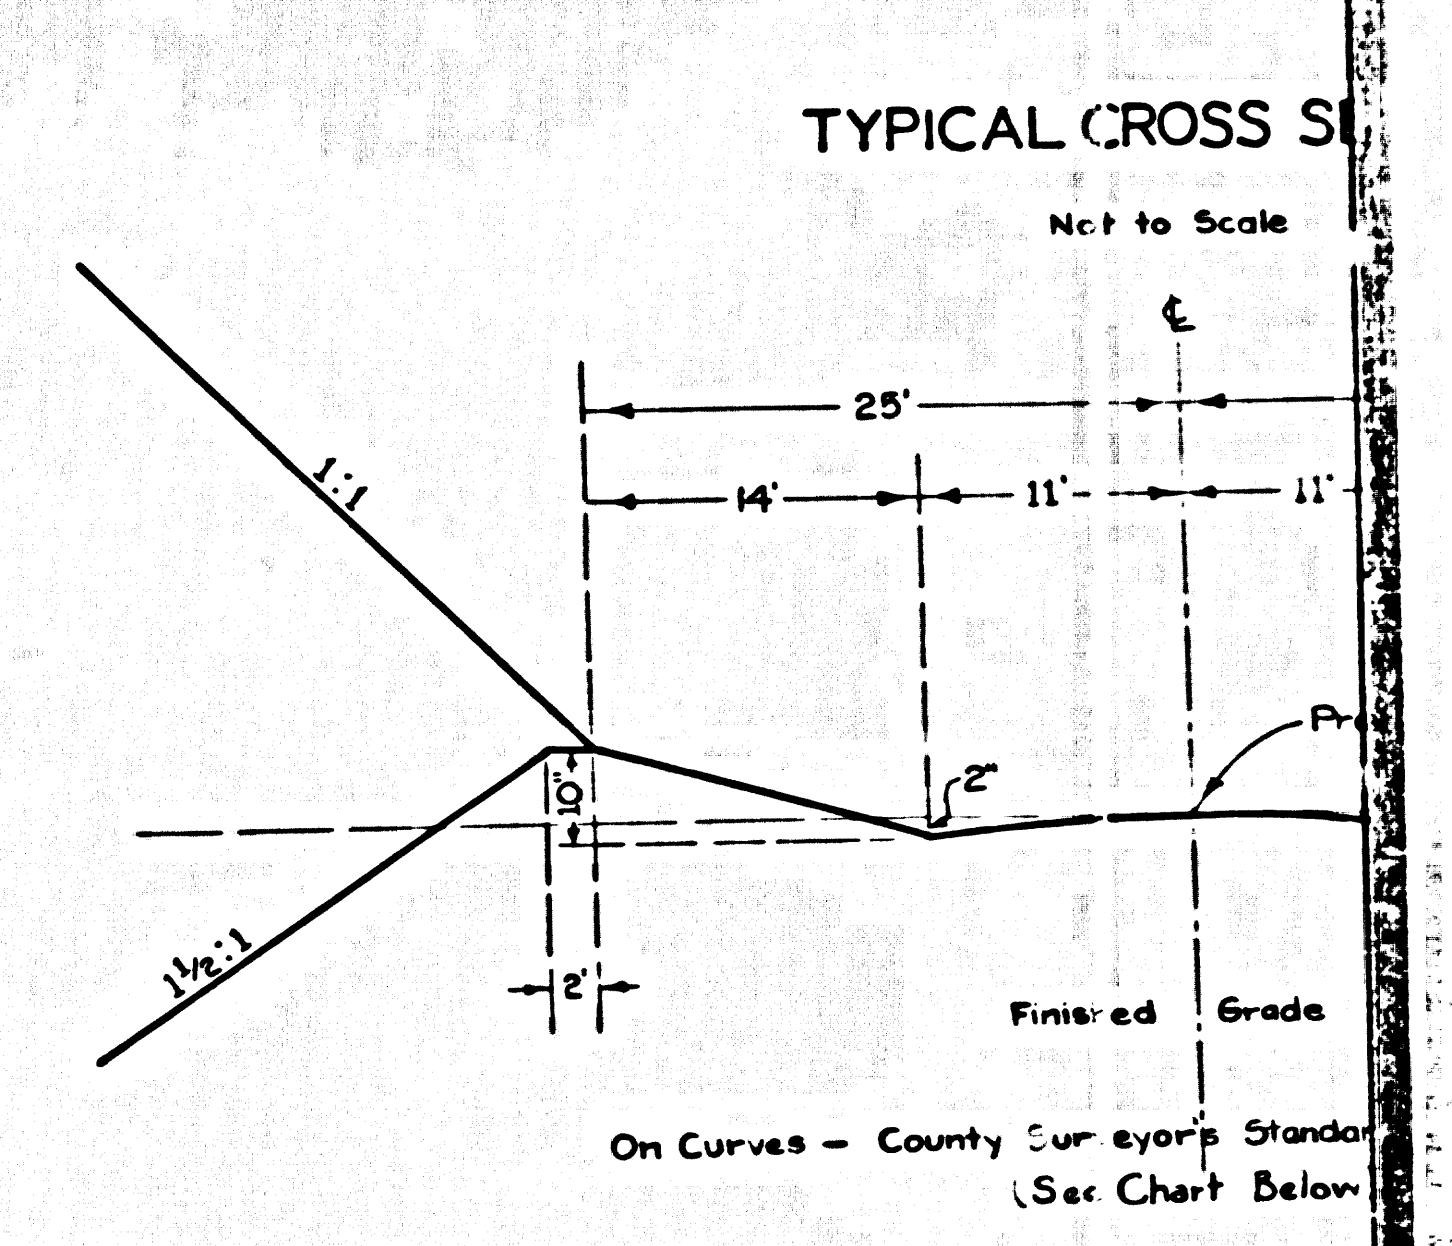


CSB 1437  
A2 OF A3

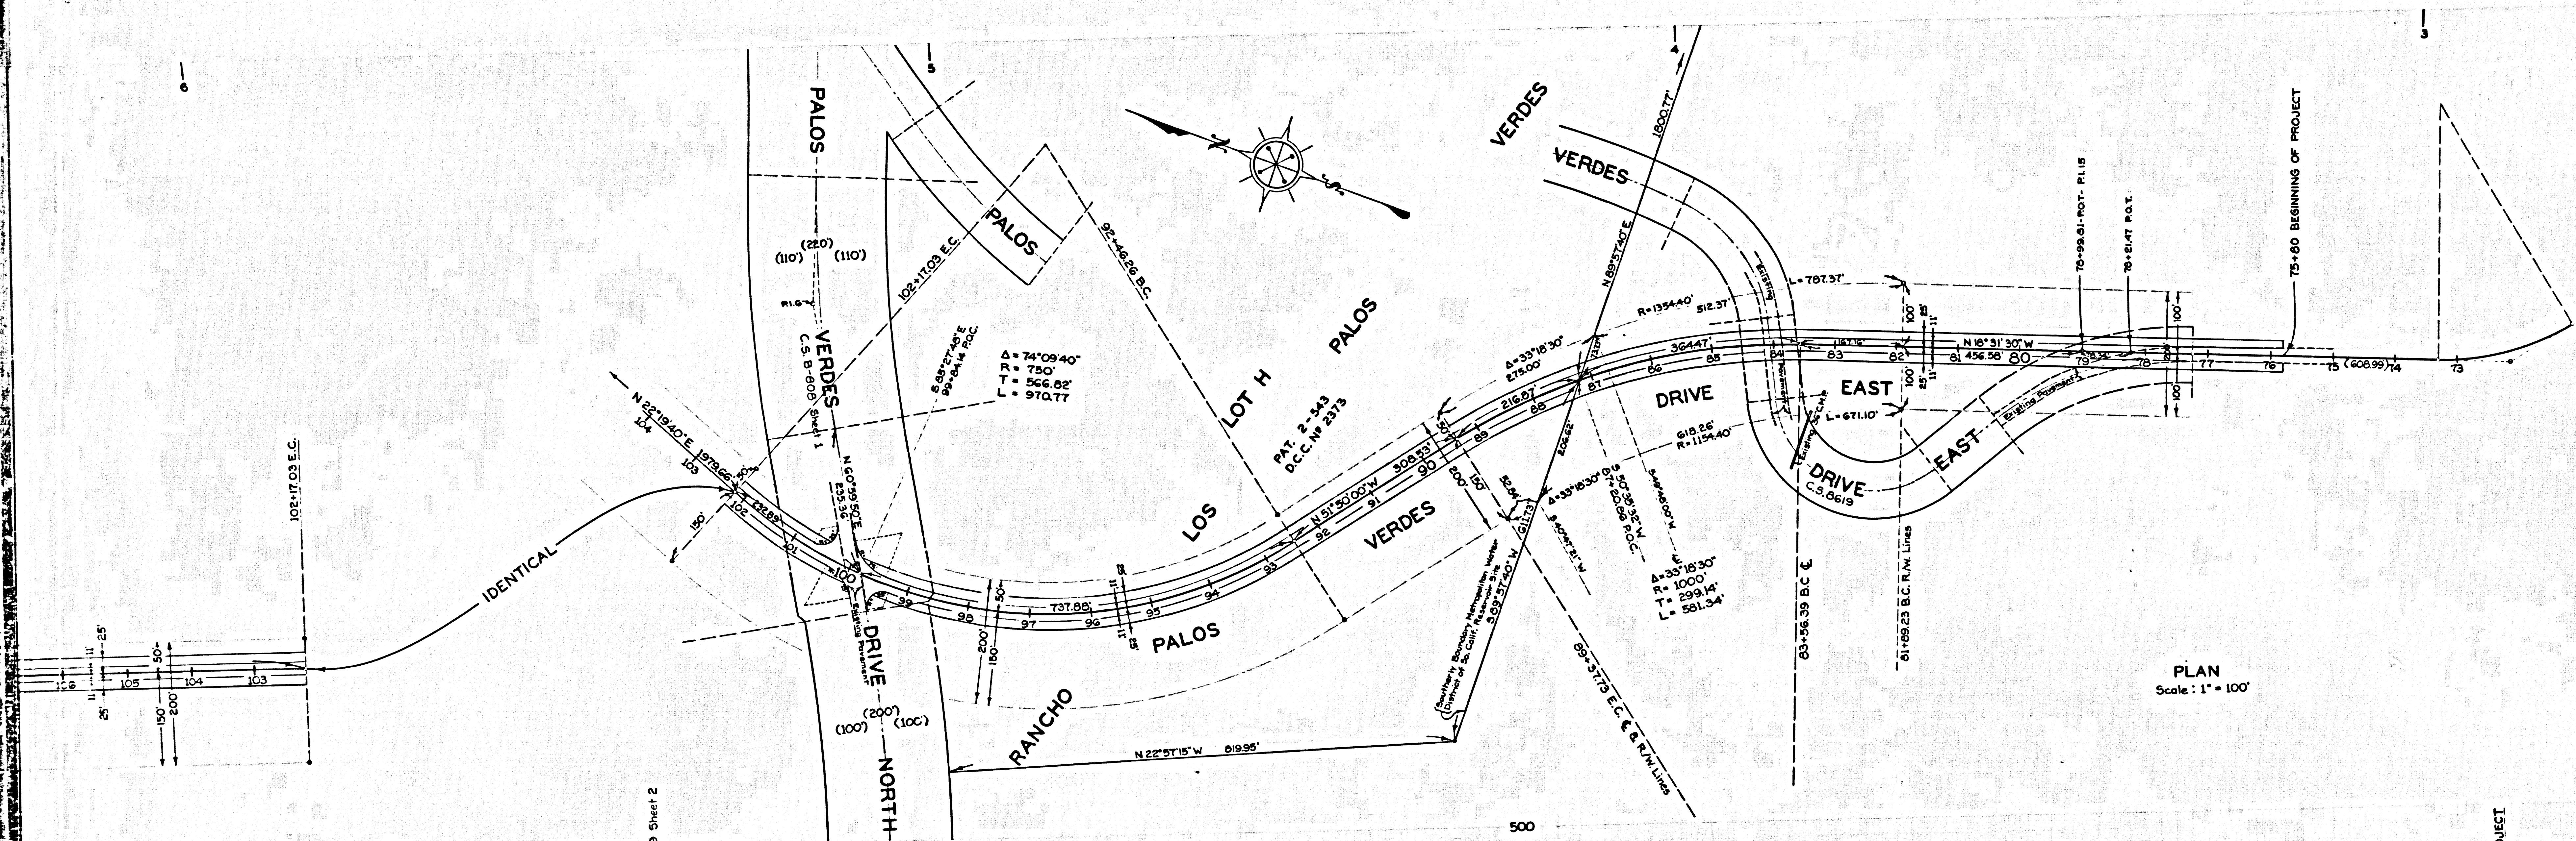

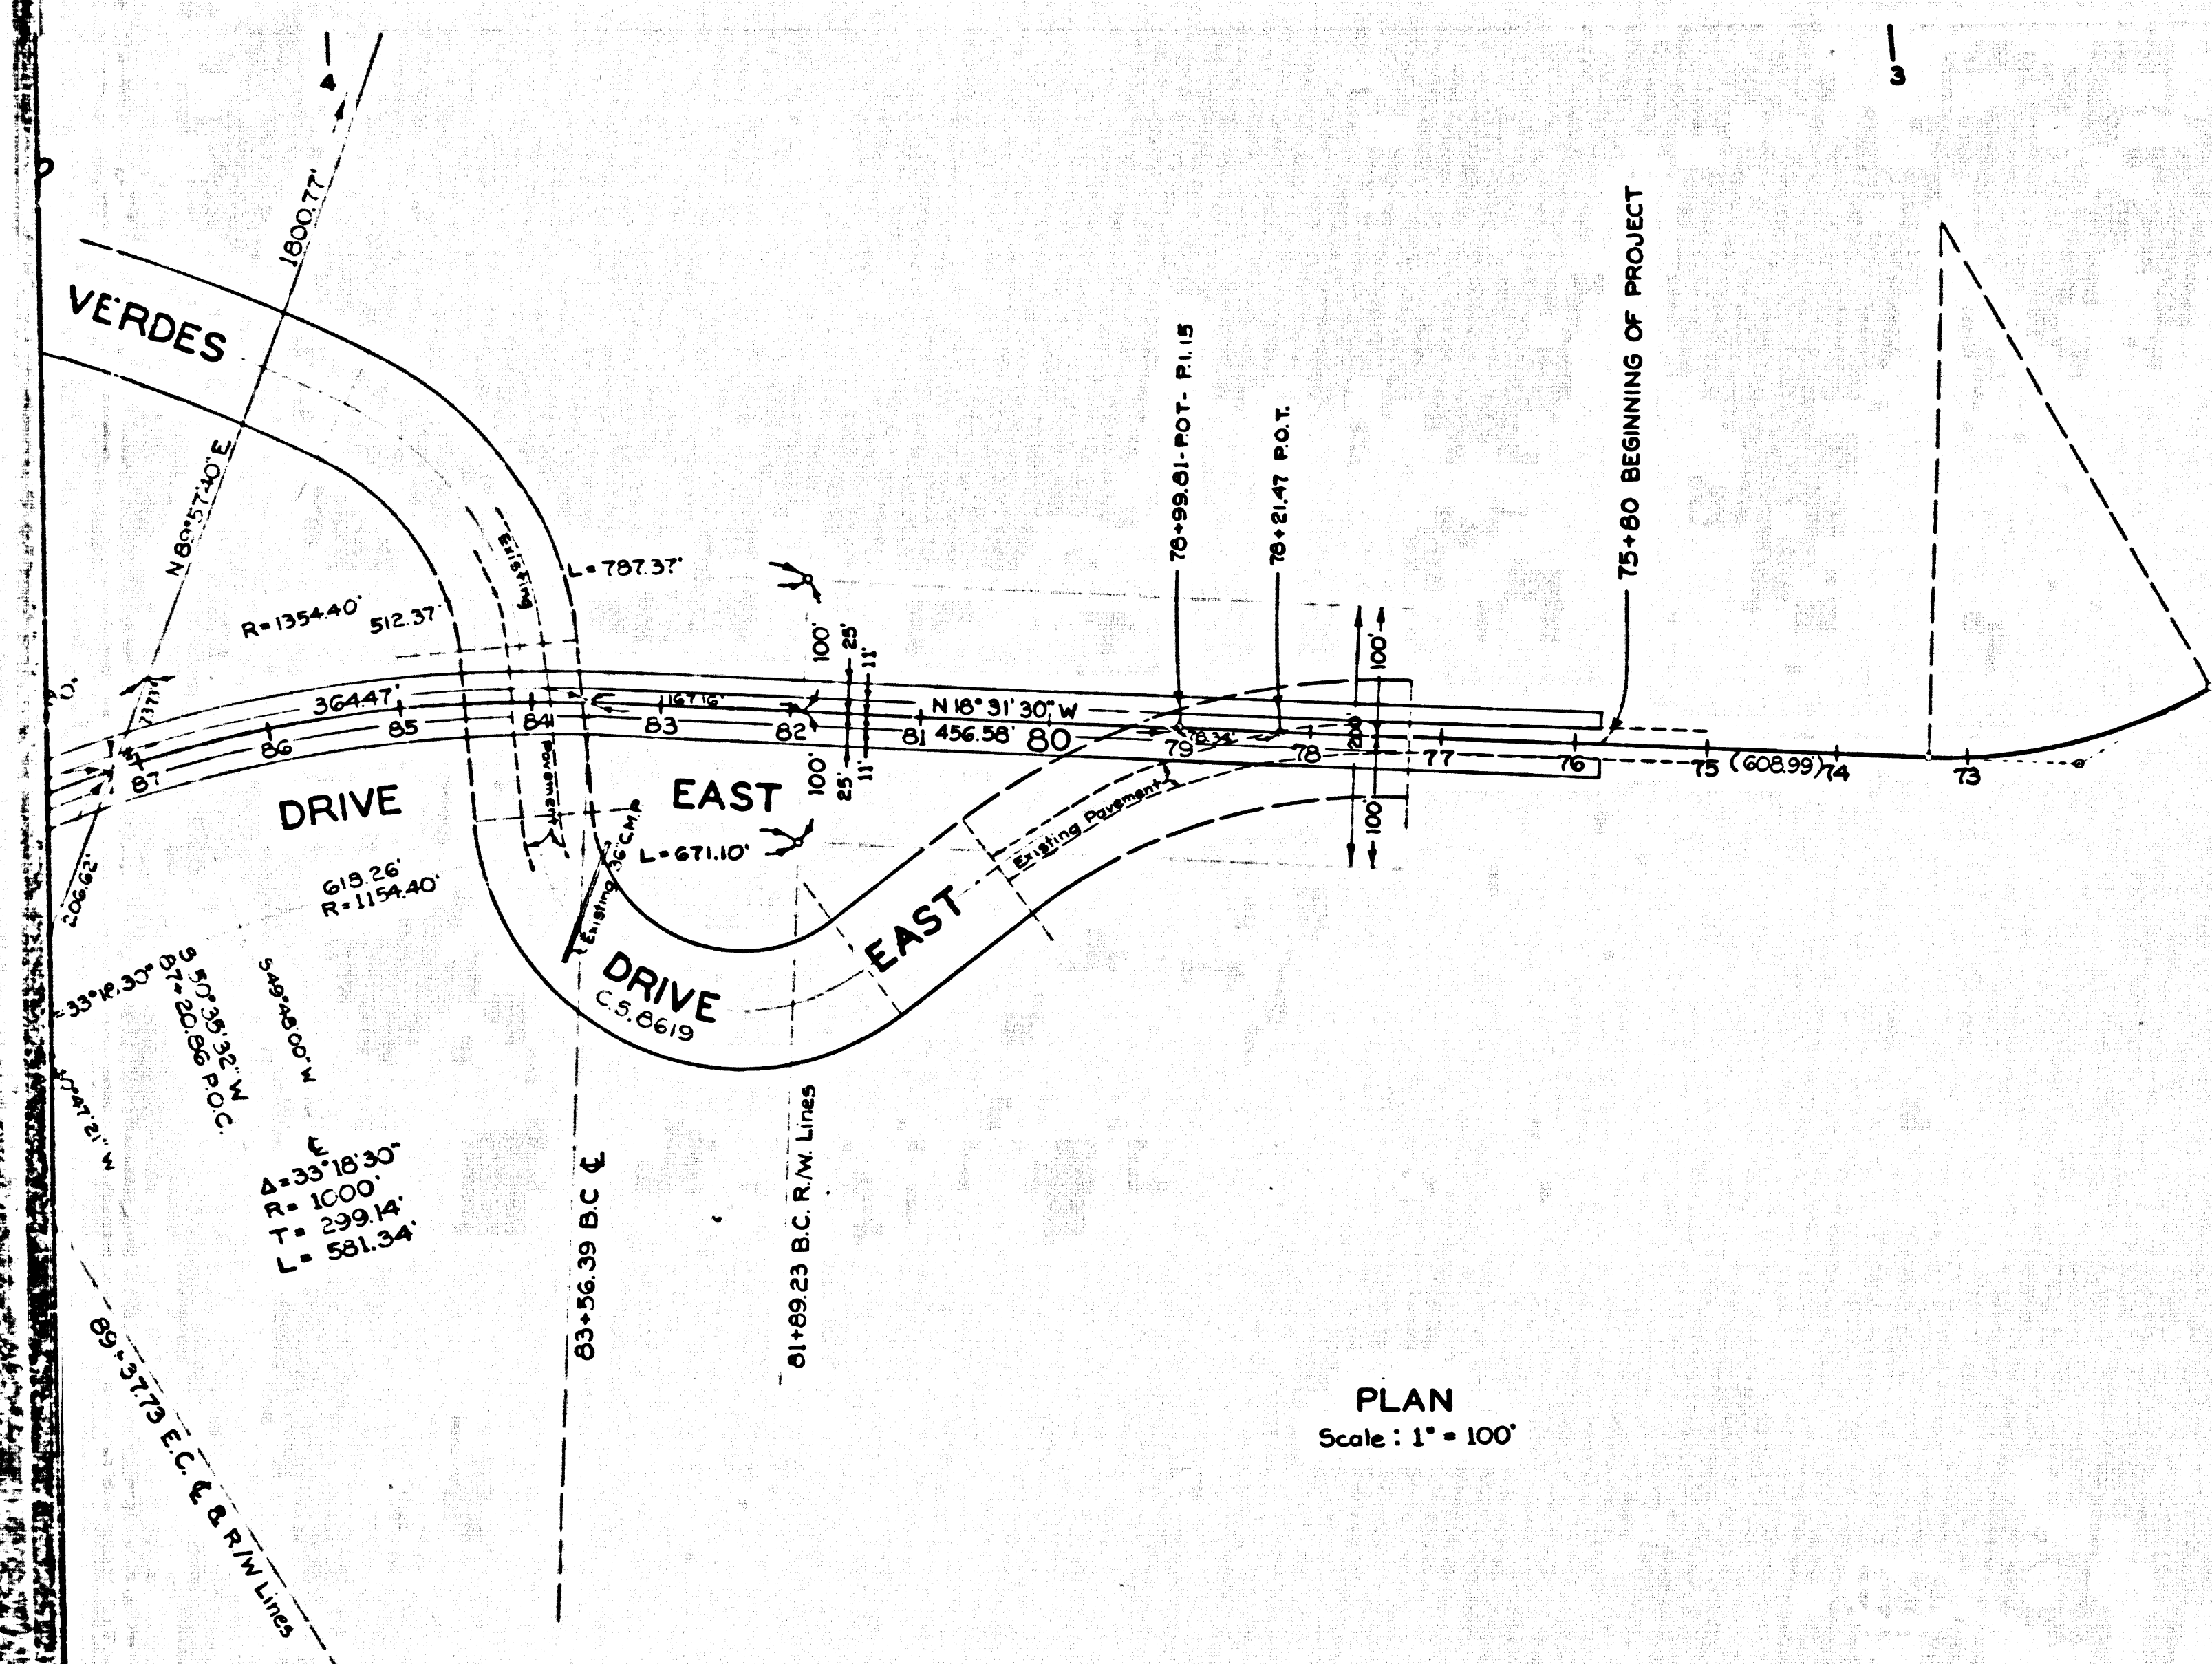

PLAN  
Scale: 1" = 100'

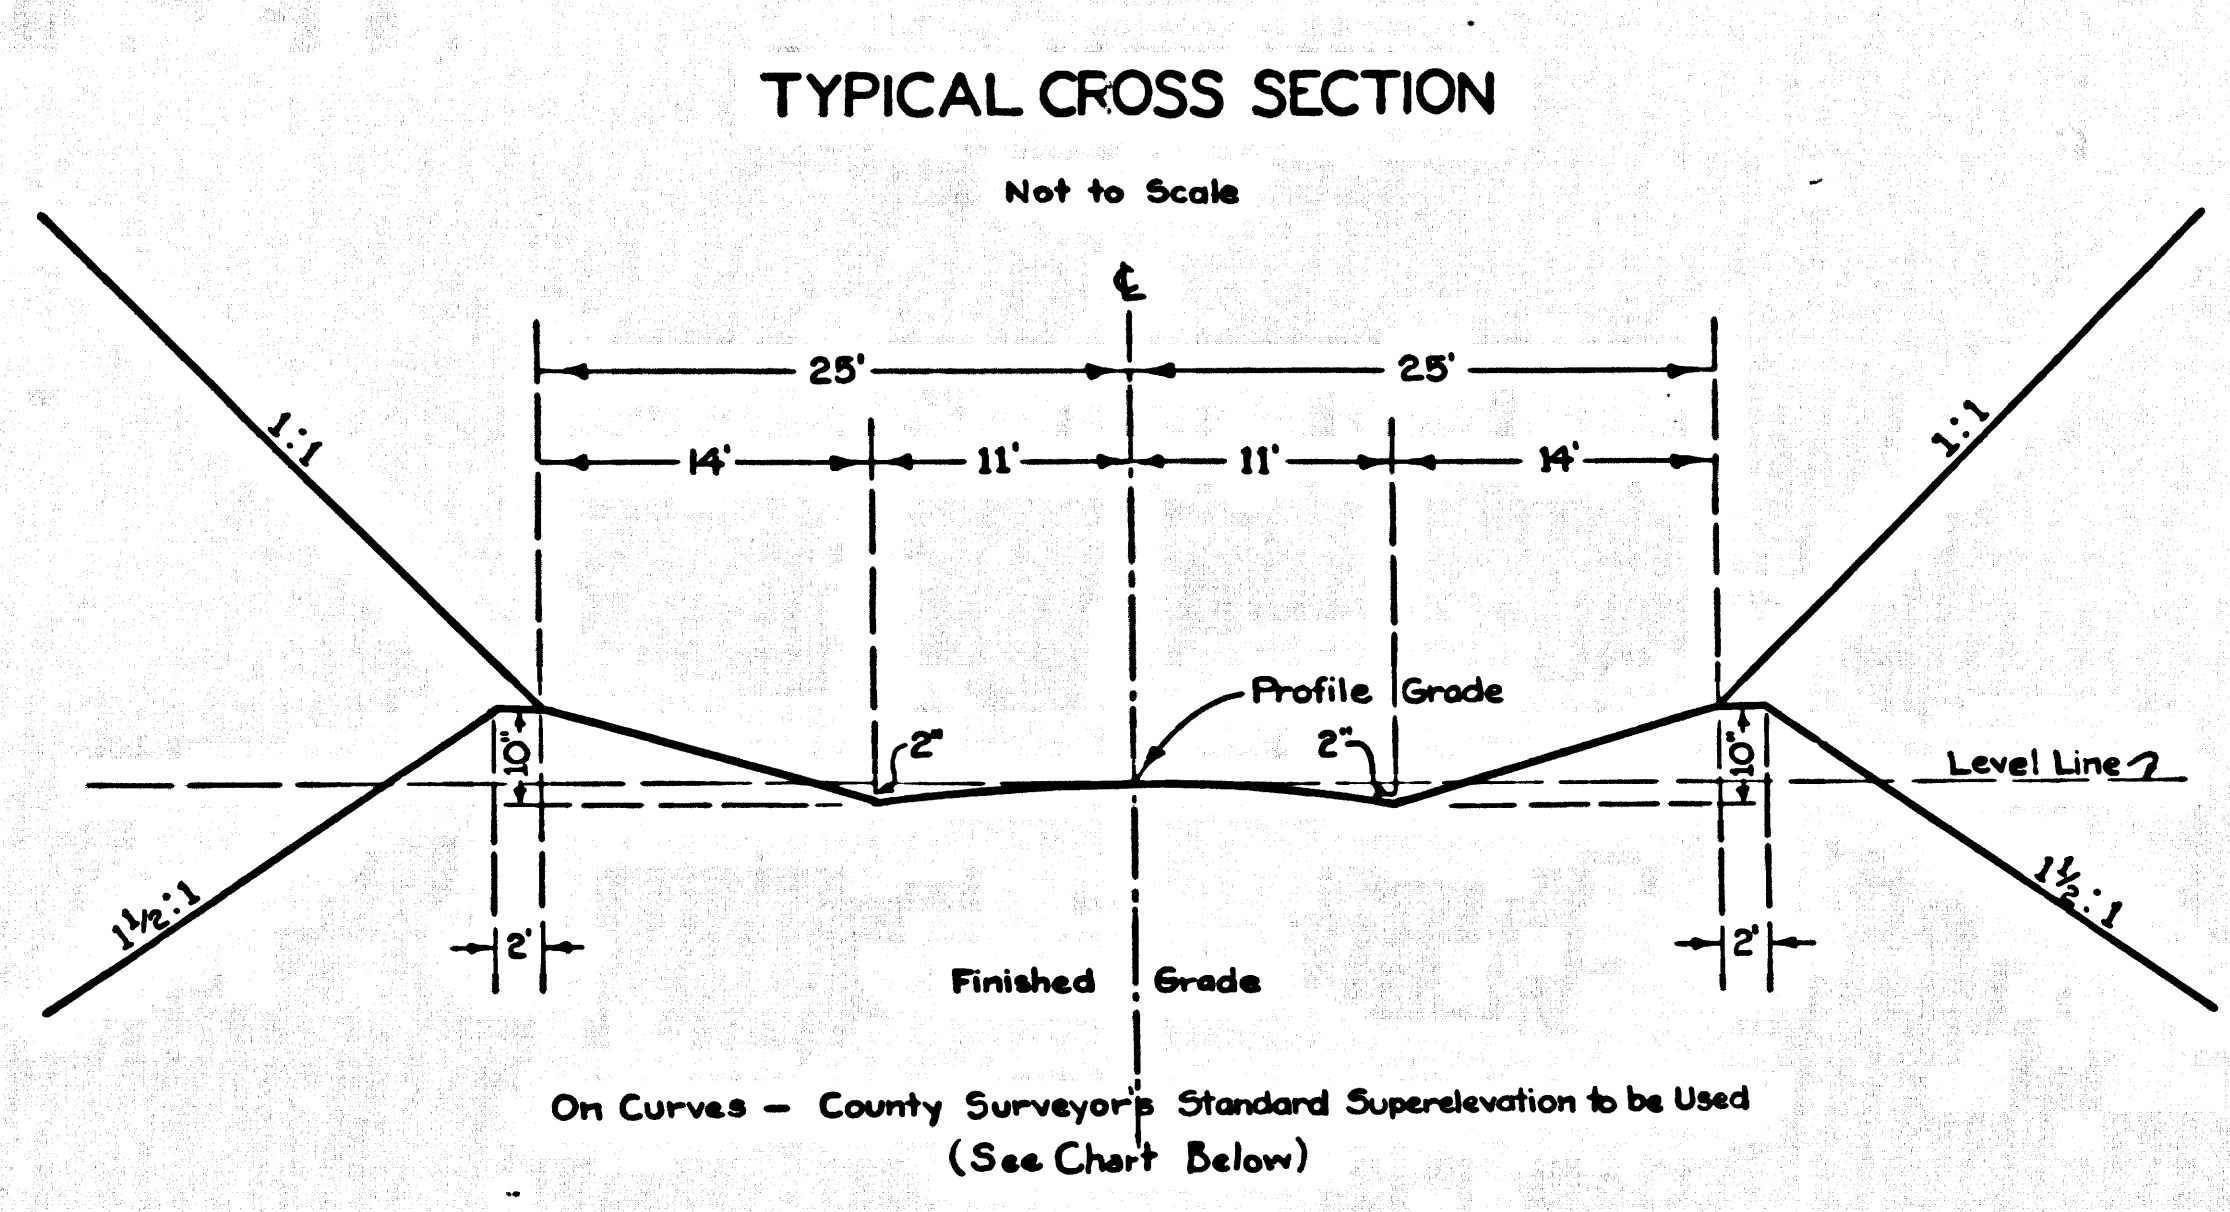

On Curves - County Surveyor's Standard Superelevation to be Used  
(See Chart Below)



PLAN AND PROFILE OF  
**PALOS VERDES DRIVE EAST**  
AND  
**NARBONNE AVENUE**  
FROM  
2404 FEET SOUTHERLY OF PALOS VERDES DRIVE NORTH  
TO  
3016 FEET NORTHERLY OF PALOS VERDES DRIVE NORTH  
COUNTY SURVEYORS MAP NO. B-1437  
SCALES - AS SHOWN

JOB NO. 7155  
ALFRED JONES - COUNTY SURVEYOR  
SURVEYED AUGUST - SEPTEMBER 1933  
SURVEYED UNDER INSTRUCTIONS OF THE  
BOARD OF SUPERVISORS PER ORDER DATED  
JUNE 13, 1932  
F.B. 508 - 125-146  
FIELD WORK BY..... H.F. EVANS  
..... F.C. GREENWOOD  
OFFICE WORK BY..... M.D. DARLING  
..... J.A. LYON  
CHECKED BY..... J.A. LYON  
..... M.D. DARLING

THIS MAP SUPERSEDES PORTIONS OF C.S. B-844 SHEETS 1 & 2

FOR ALIGNMENT SEE C.S. B-843 SHEET 1  
FOR CROSS SECTIONS SEE FILES OF ROAD DEPT.

ELEVATIONS SHOWN HEREON ARE  
BASED UPON B.M. NO. 7, L.B. 704 - 107,  
THE DATUM OF WHICH WAS DETERMINED  
FROM U.S.C. & G.S. B.M. 5-168 BASED  
UPON U.S.C. & G.S. ADJUSTMENT OF 1934.

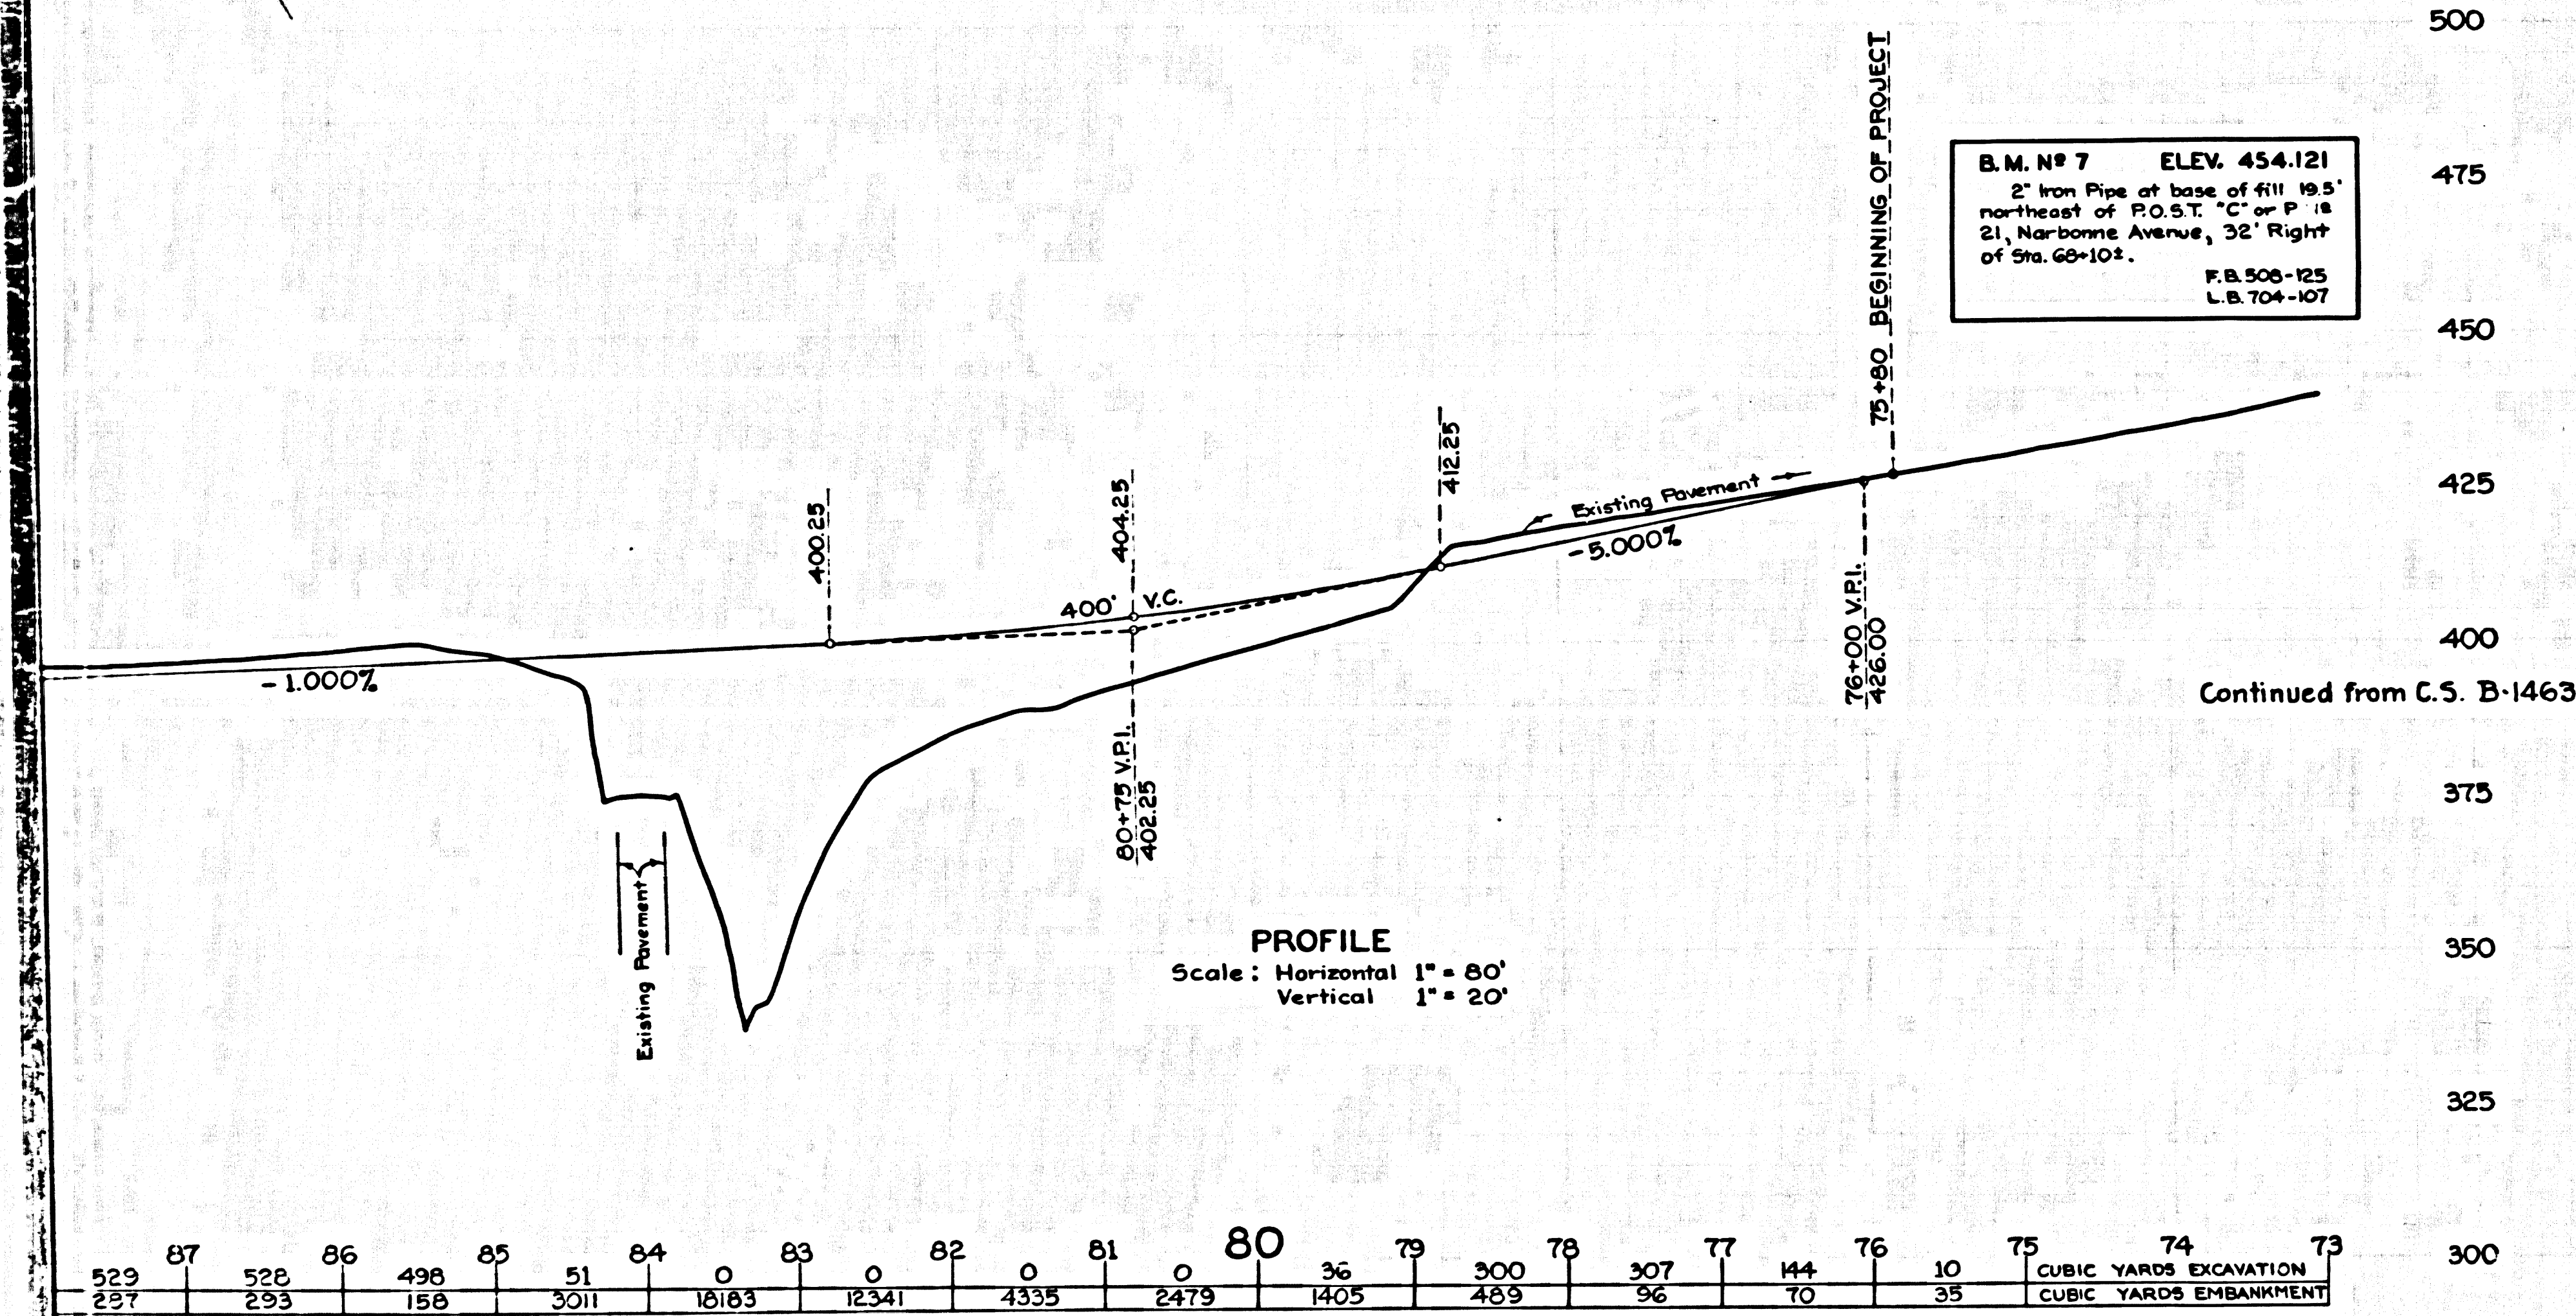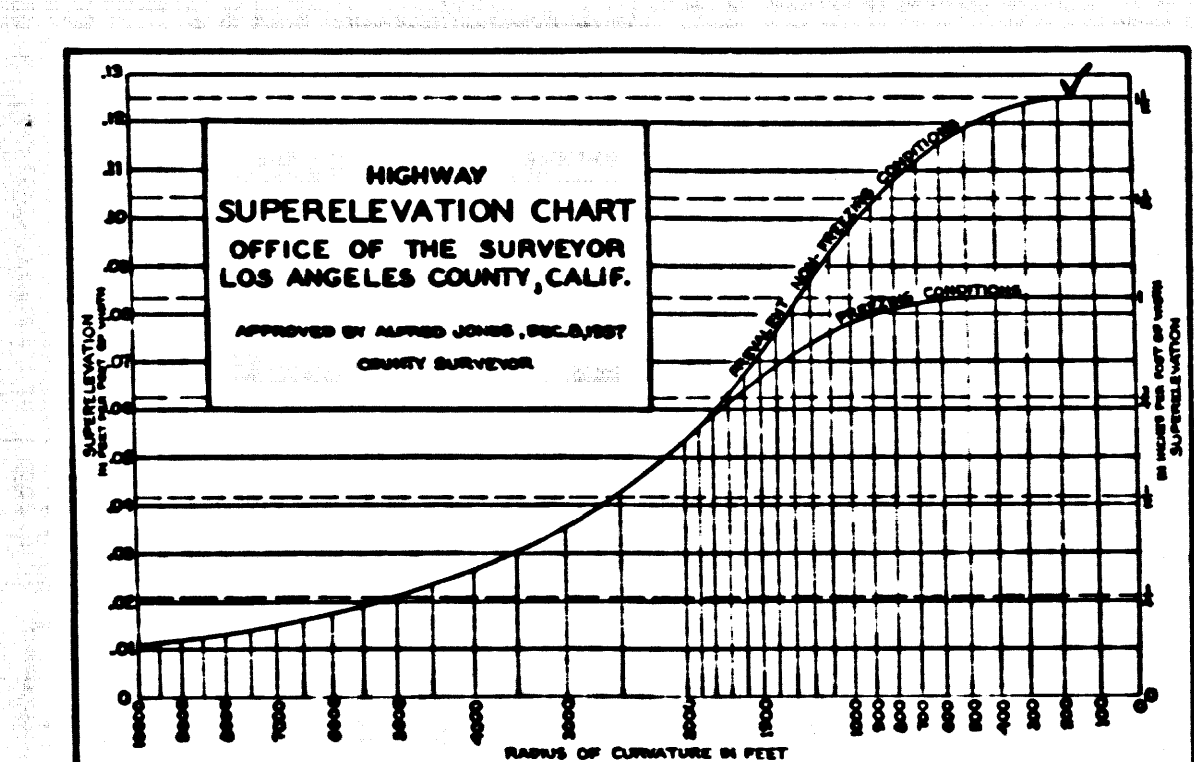

PROFILE  
Scale: Horizontal 1" = 80'  
Vertical 1" = 20'

Continued from C.S. B-1463

C.S.B. 1437  
A3 OF A3