


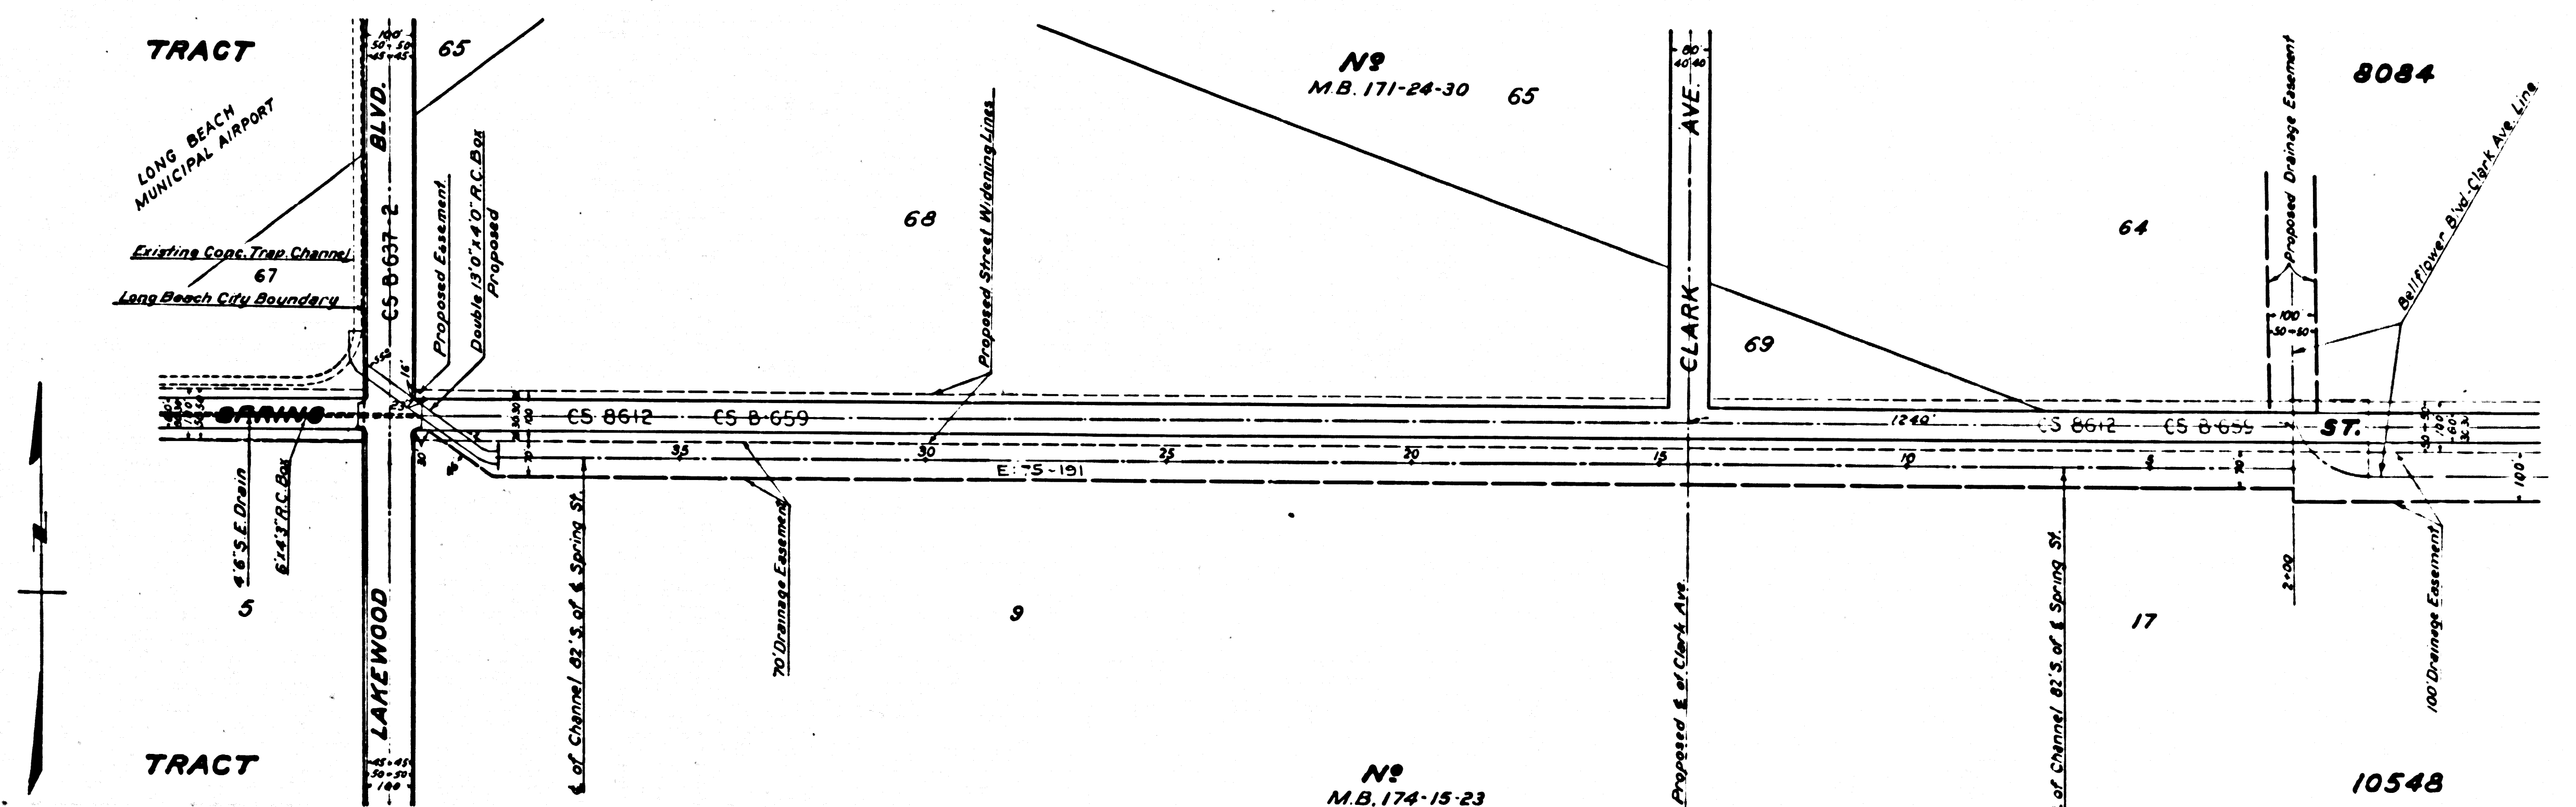
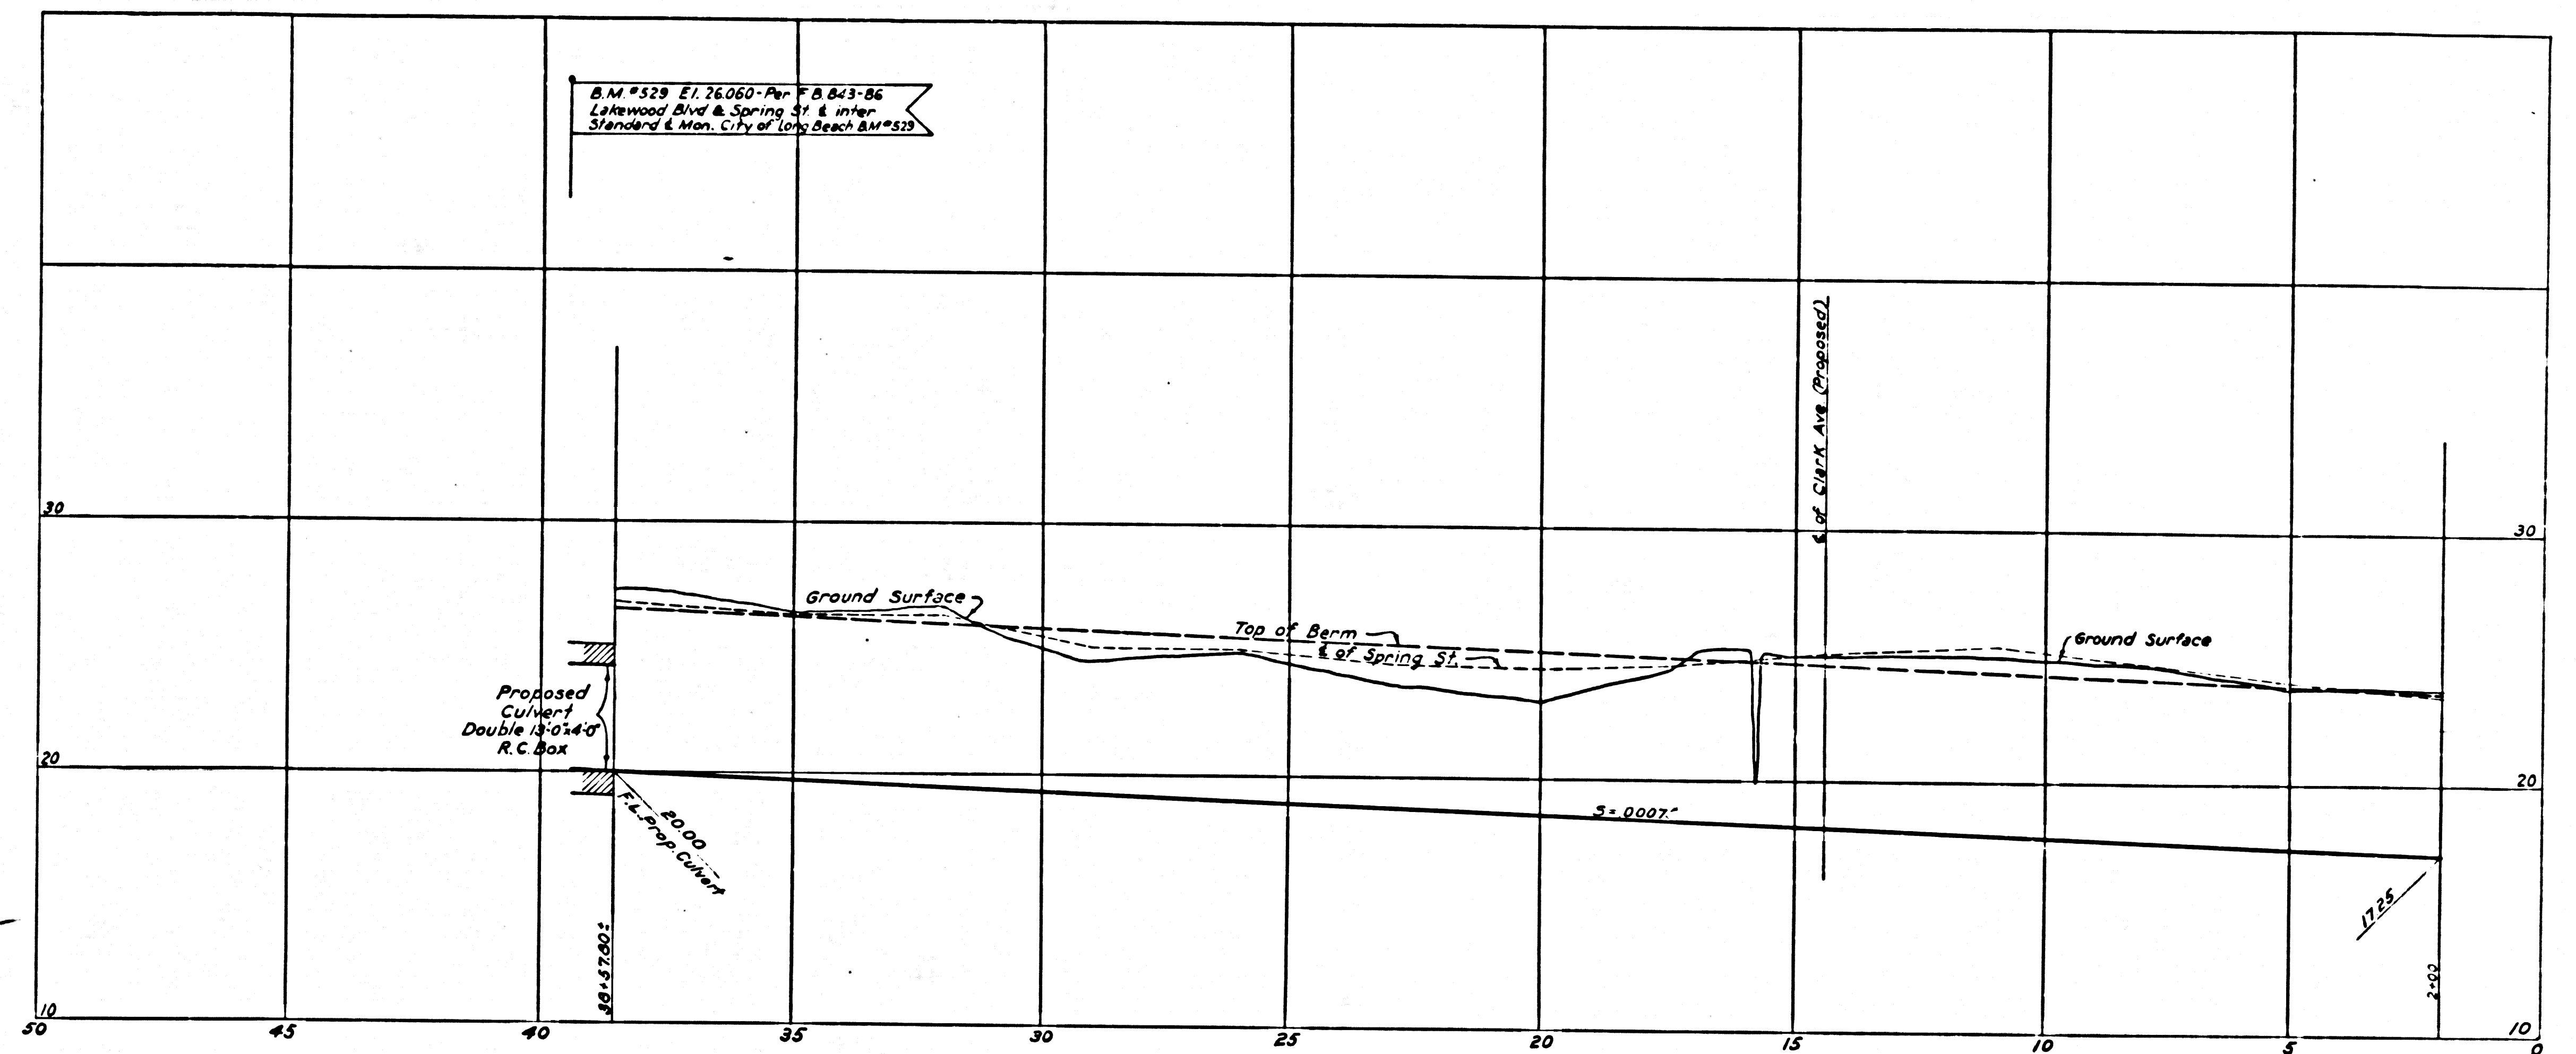
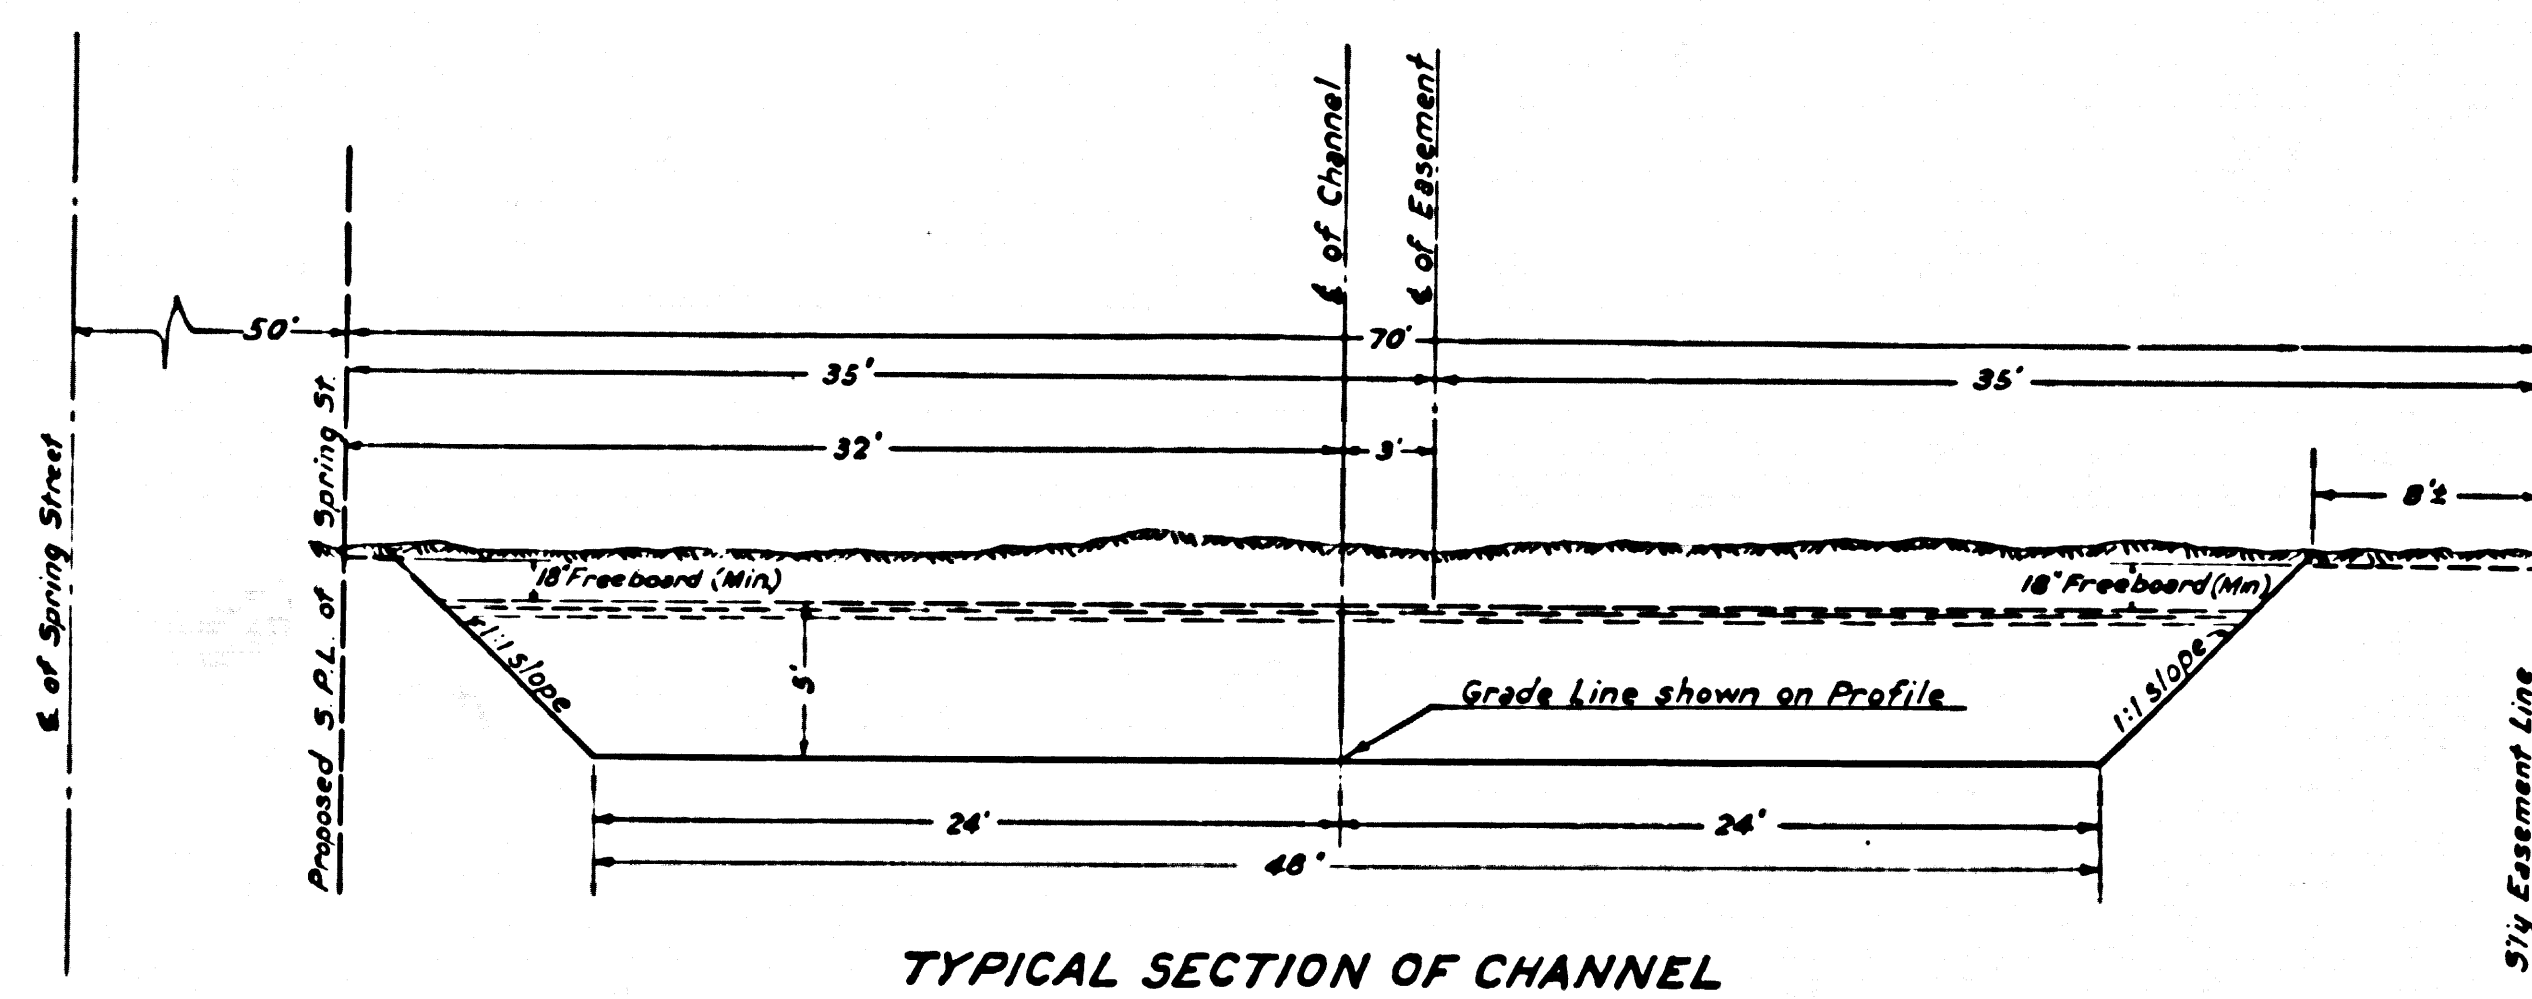


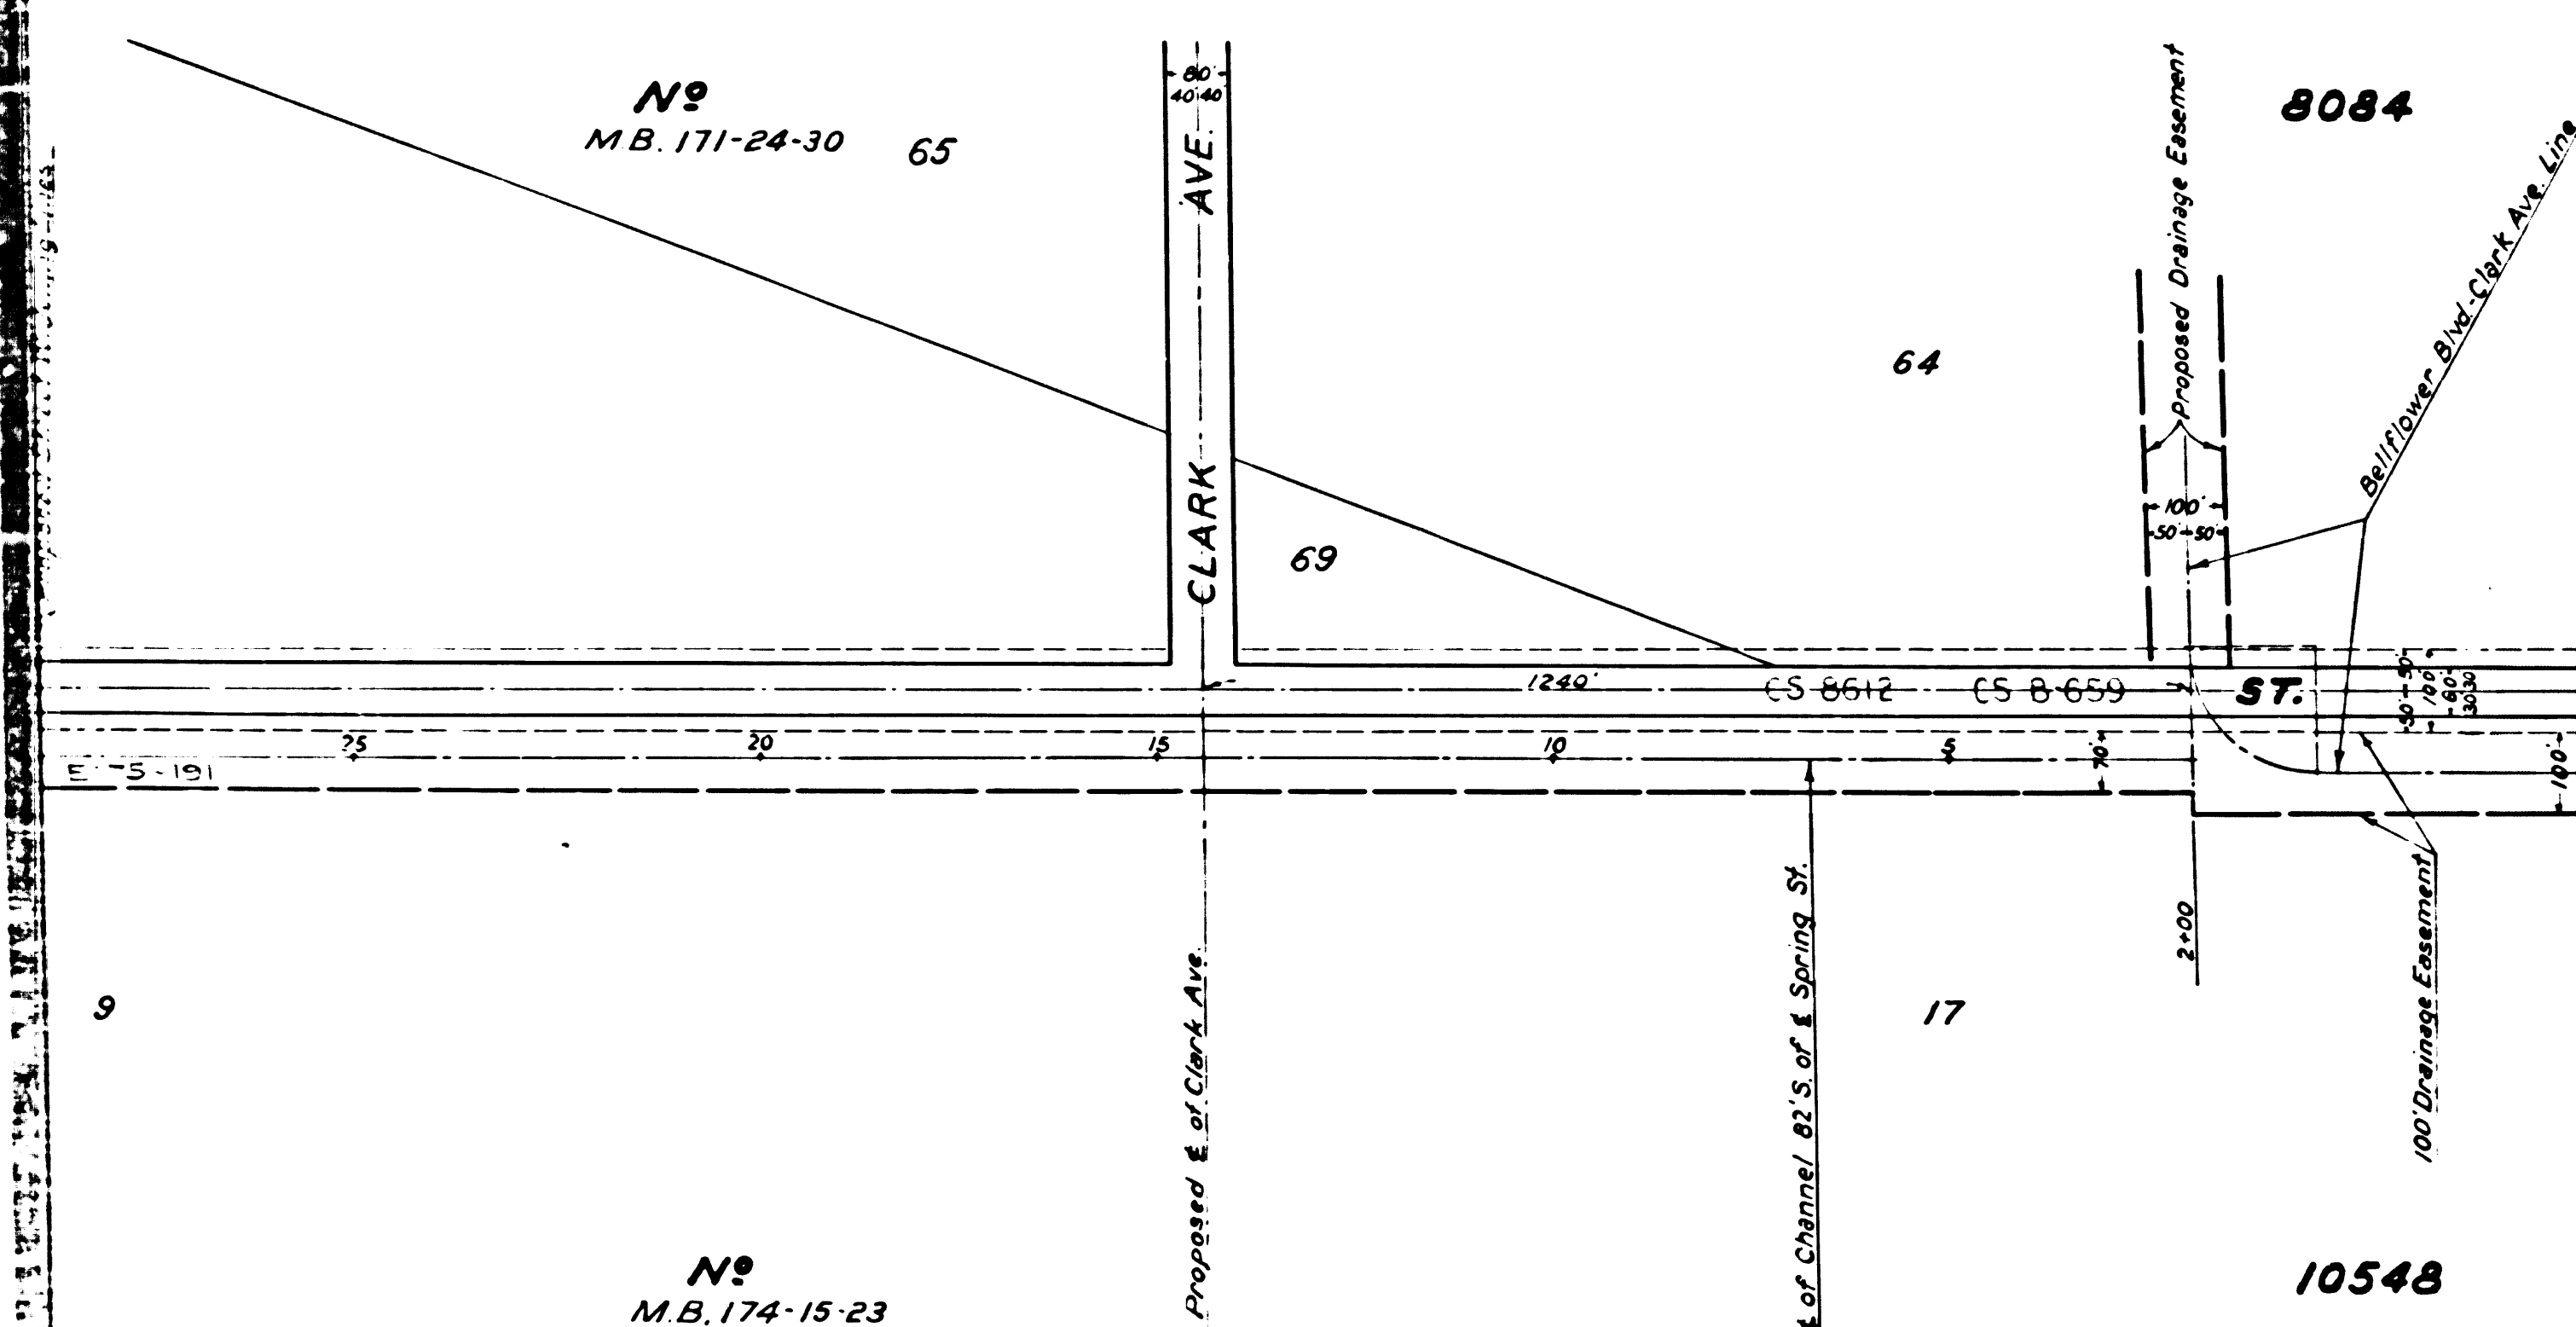

CSB 1868
A1 OF A2

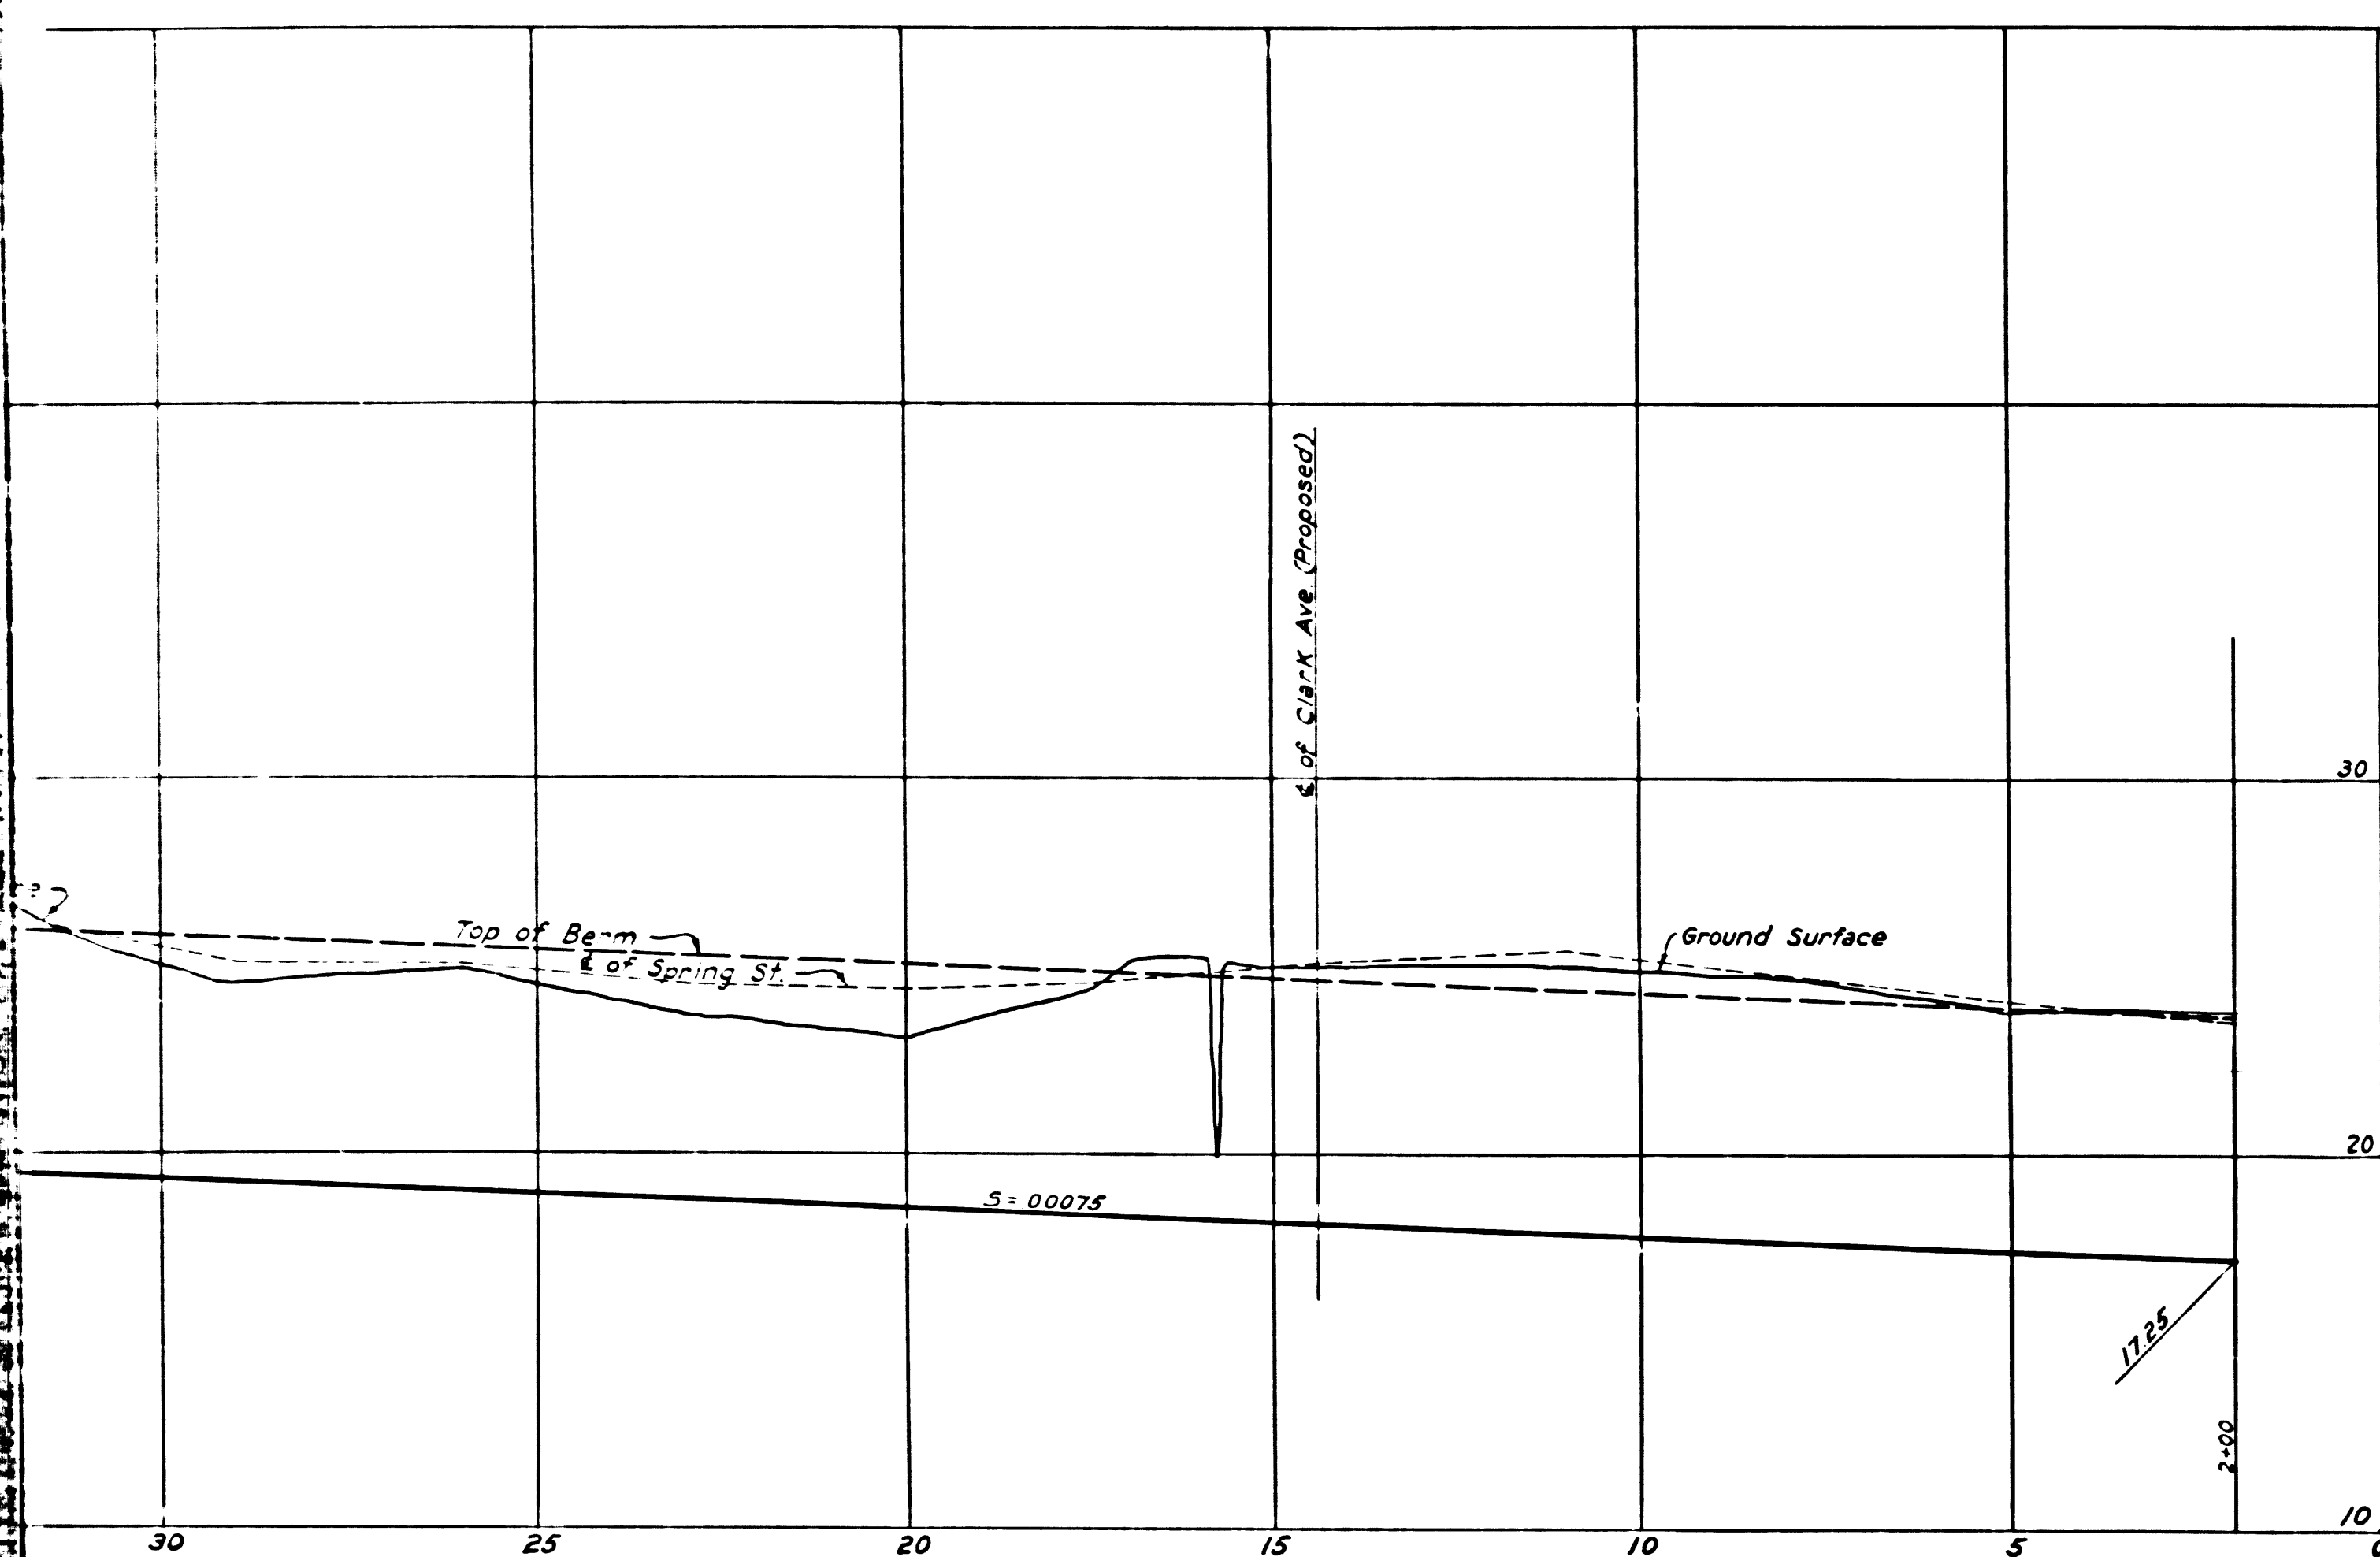

NOTES:
This drawing and the data hereon are hereby made a part of the specifications.
Elevations are in feet above U.S.G.S or mean Sea Level Datum.
Grade Line shown is the grade for the Flow Line of the channel.

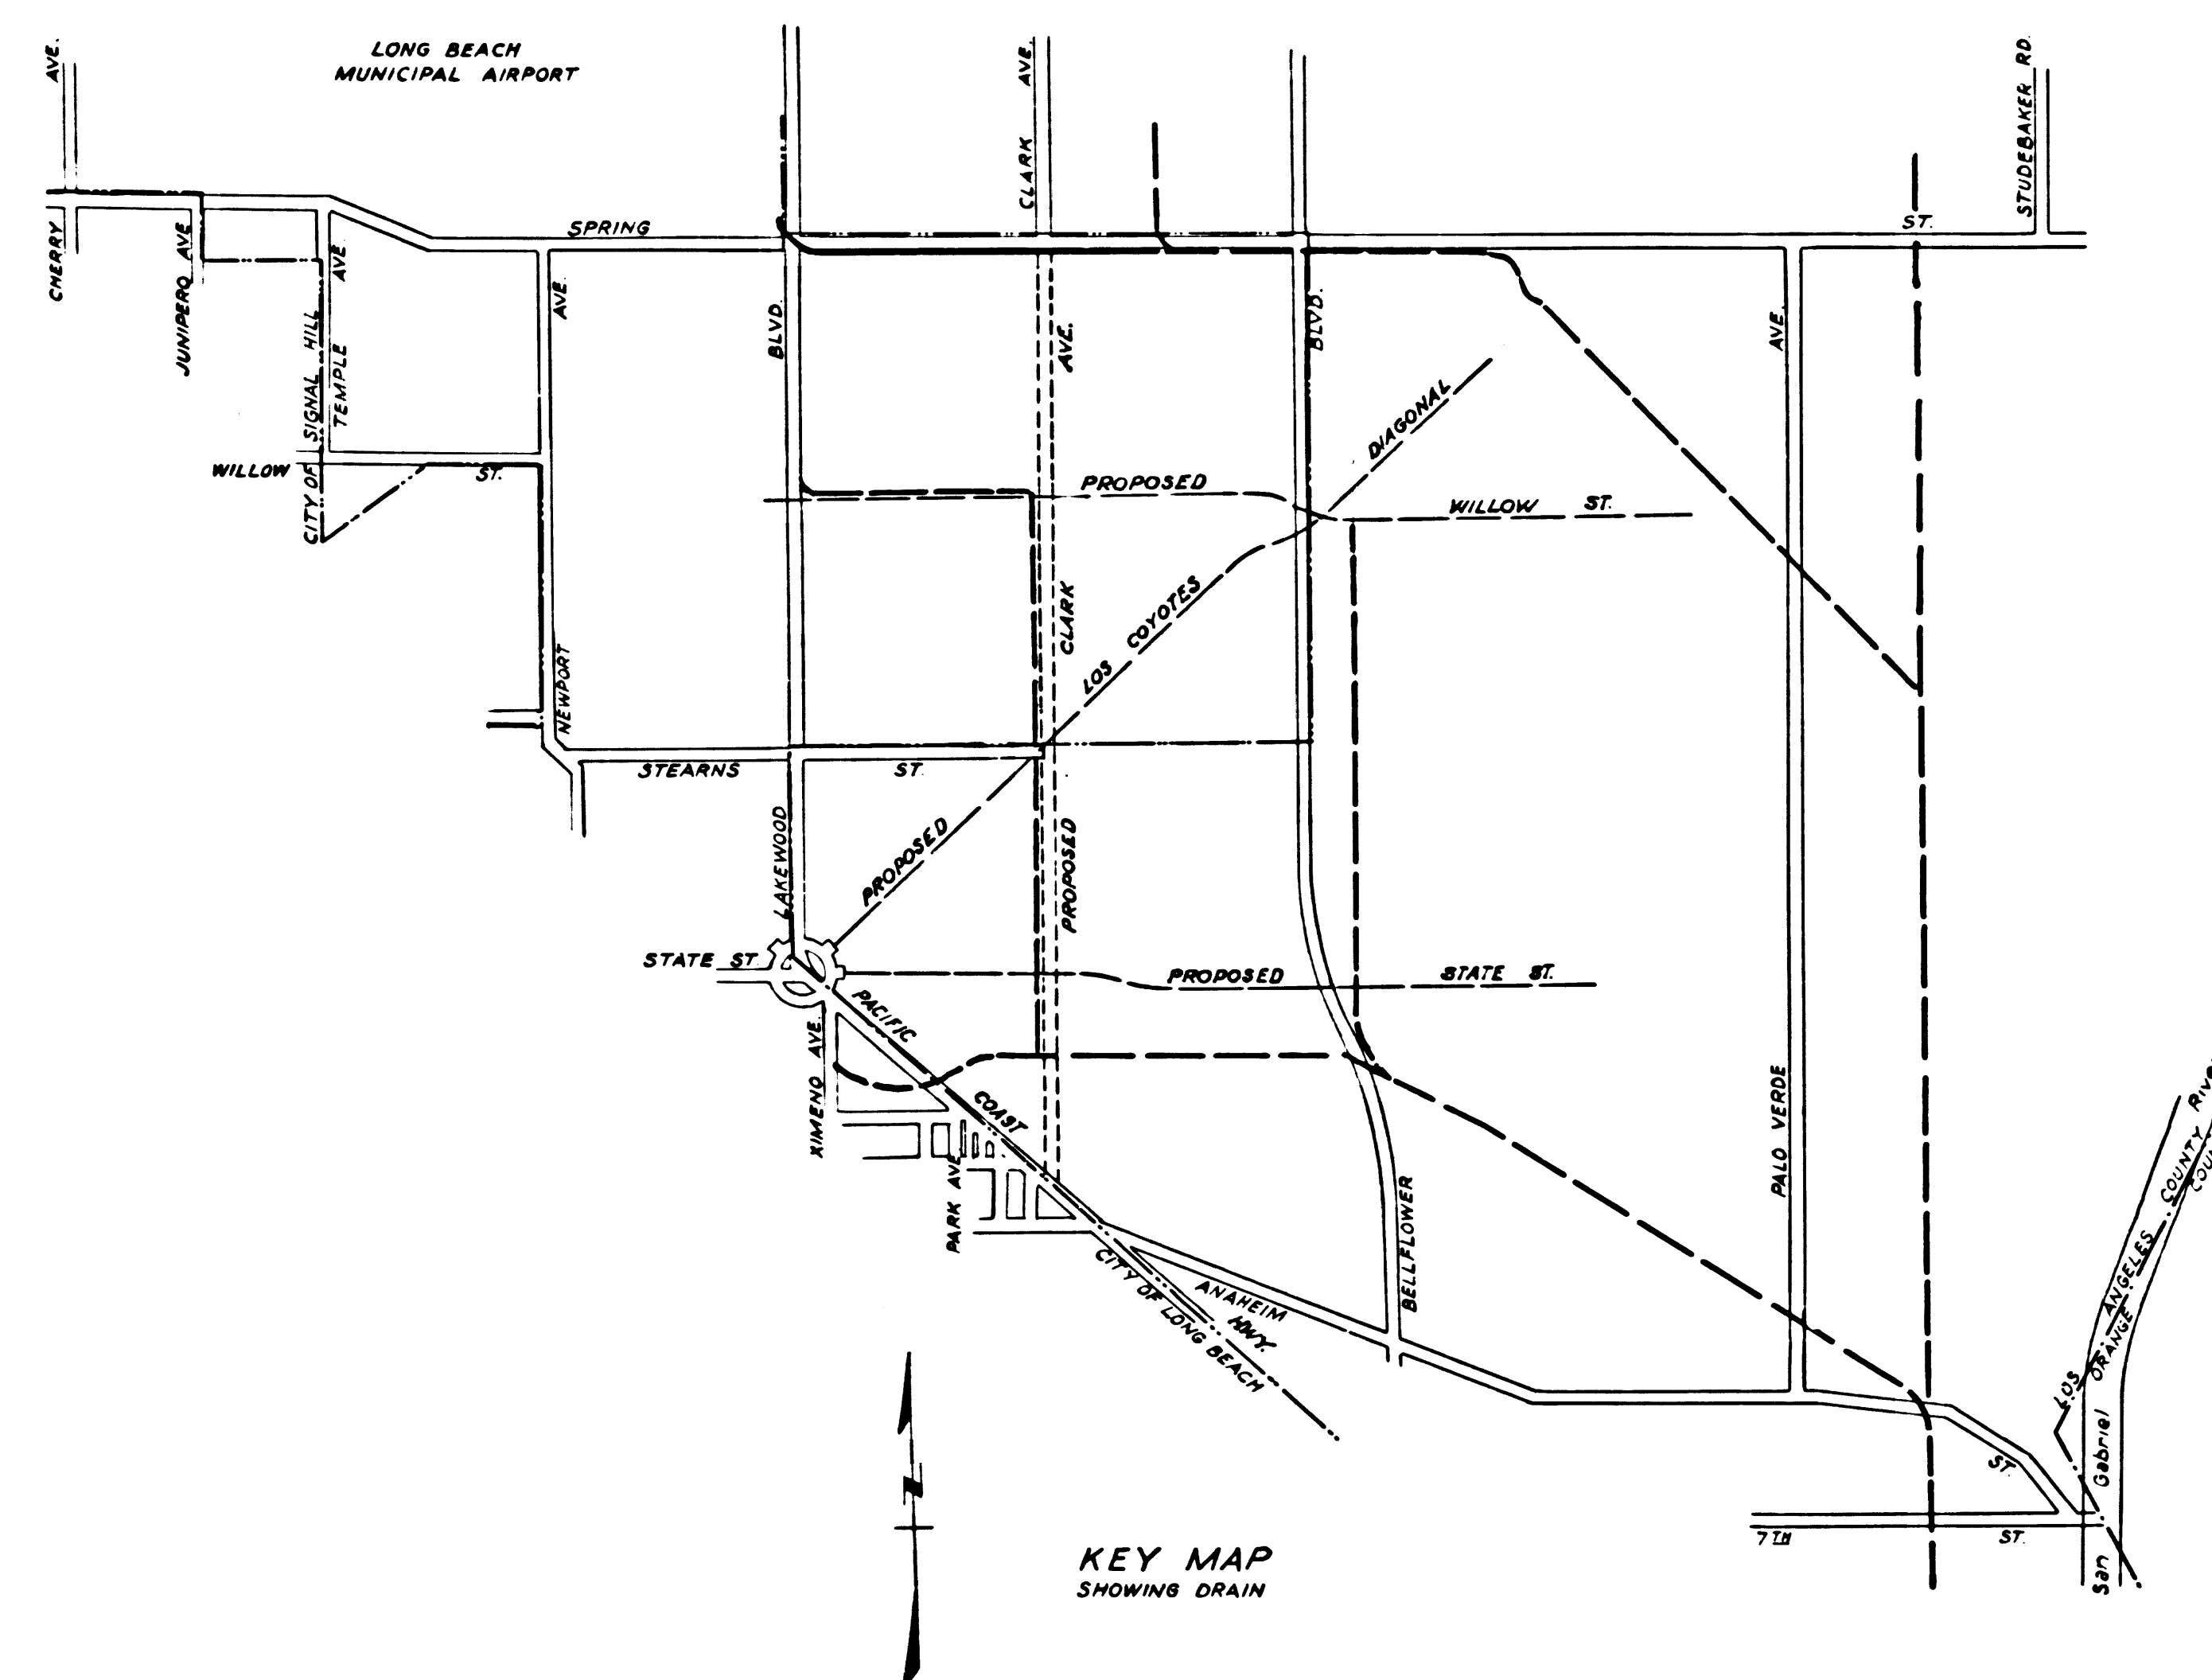

LOS CERRITOS DRAINAGE SYSTEM OF THE COUNTY OF LOS ANGELES, CALIFORNIA PLAN AND PROFILE OF LONG BEACH AIRPORT LINE

SHEET 1 OF 1 SHEETS

SCALE: VERT. 1"=4' HORIZ. 1"=200' AUGUST, 1941.

ALFRED JONES, COUNTY ENGINEER

RECOMMENDED: *[Signature]* APPROVED: *[Signature]*
CHIEF DESIG. COUNTY ENGINEER

REFERENCE	DESIGNED	E. J. EPPERSON	AUG. 1941
F.B. 863	TRACED	A. T. KINCAID	AUG. 1941
	CHECKED	C. H. GREEN	AUG. 1941

CSB 1868

1A2 OF A2