

PC. 3946

(A)

(A)

S 1700 MAIL IN THE W/1835 OF CENTER EL 161.456

SECTION A-A SHOWING RELATION OF UNDERGROUND PIPING
NO SCALE

(2356)

WASHINGTON BLVD

ASSEMBLY BLDG

ADMINISTRATION

STOCK ROOM

NEW CAR STORAGE

PRIVATE CONTRACT 3946
(INDUSTRIAL WASTE SYSTEM ONLY)

REFERENCE NOTES:



- 1. MAINWATER DISTRIBUTION & DETAILS M-2
- 2. SYMBOLS ASSESS & GROUP SCHEDULES M-3
- 3. UNDERGROUND DETAILS INSIDE BLDG M-4
- 4. 10' ROAD PLAN M-5
- 5. FACILITY PIPING PLAN M-6
- 6. FIRE PROTECTION M-7
- 7. PROCESS PIPING AND PANS M-8
- 8. EMPLOYEE FACILITIES SECTION KEYPLAN M-9
- 9. CHEMICAL & NEONALLY DETAILS - BLDG C-17 & C-8

COUNTY OF LOS ANGELES, CALIFORNIA

APPROVED BY: *[Signature]*
DATE: *[Date]*

FORD MOTOR COMPANY PLANT ENGINEERING OFFICE	
ROSEMEAD ASSEMBLY PLANT MERCURY DIVISION - FORD MOTOR COMPANY LOS ANGELES	
PLOT PLAN - CITY WATER, GAS & DRAINAGE OUTSIDE OF BLDGS.	
DATE: 10-18-56	BY: M-11
SCALE: AS SHOWN	PROJECT NO: 3946
DESIGNED BY: <i>[Signature]</i>	CHECKED BY: <i>[Signature]</i>
APPROVED BY: <i>[Signature]</i>	DATE: 10-18-56
SMITH, HINGMAN & GRAY, INC. ARCHITECTS & ENGINEERS DETROIT, MICH.	

Industrial Waste Division
Approved by *[Signature]*
Date: 10-18-56

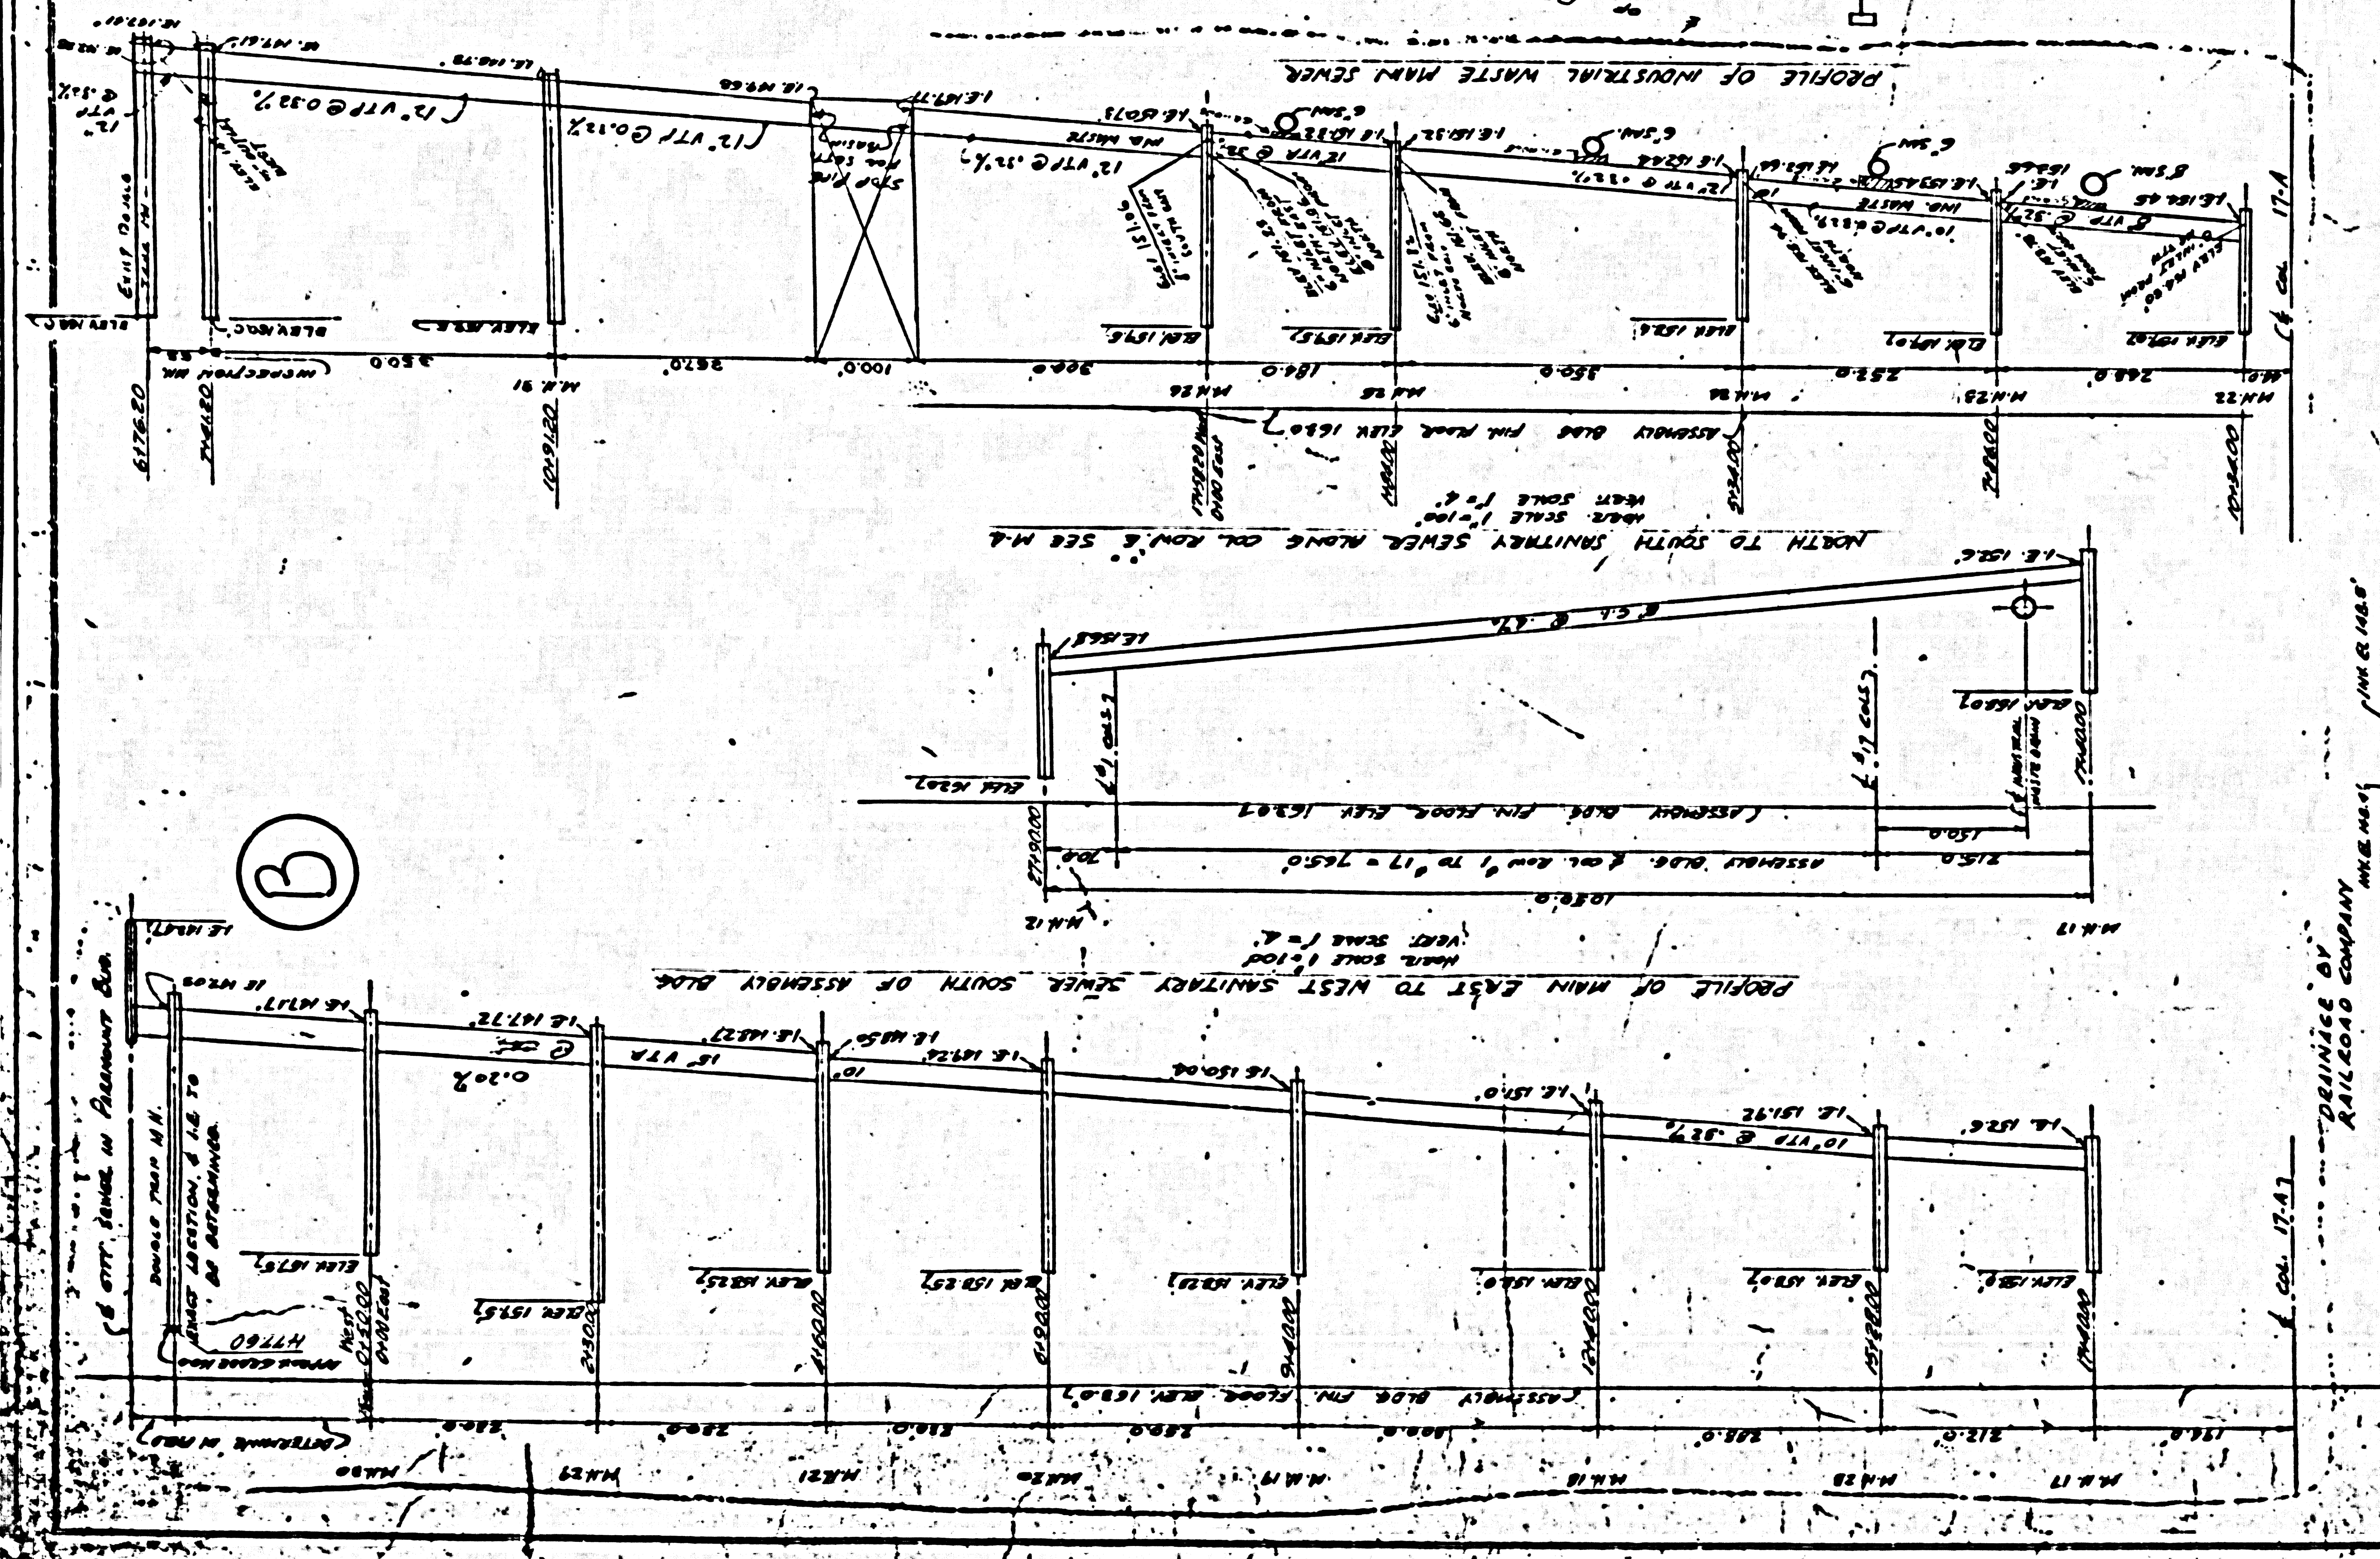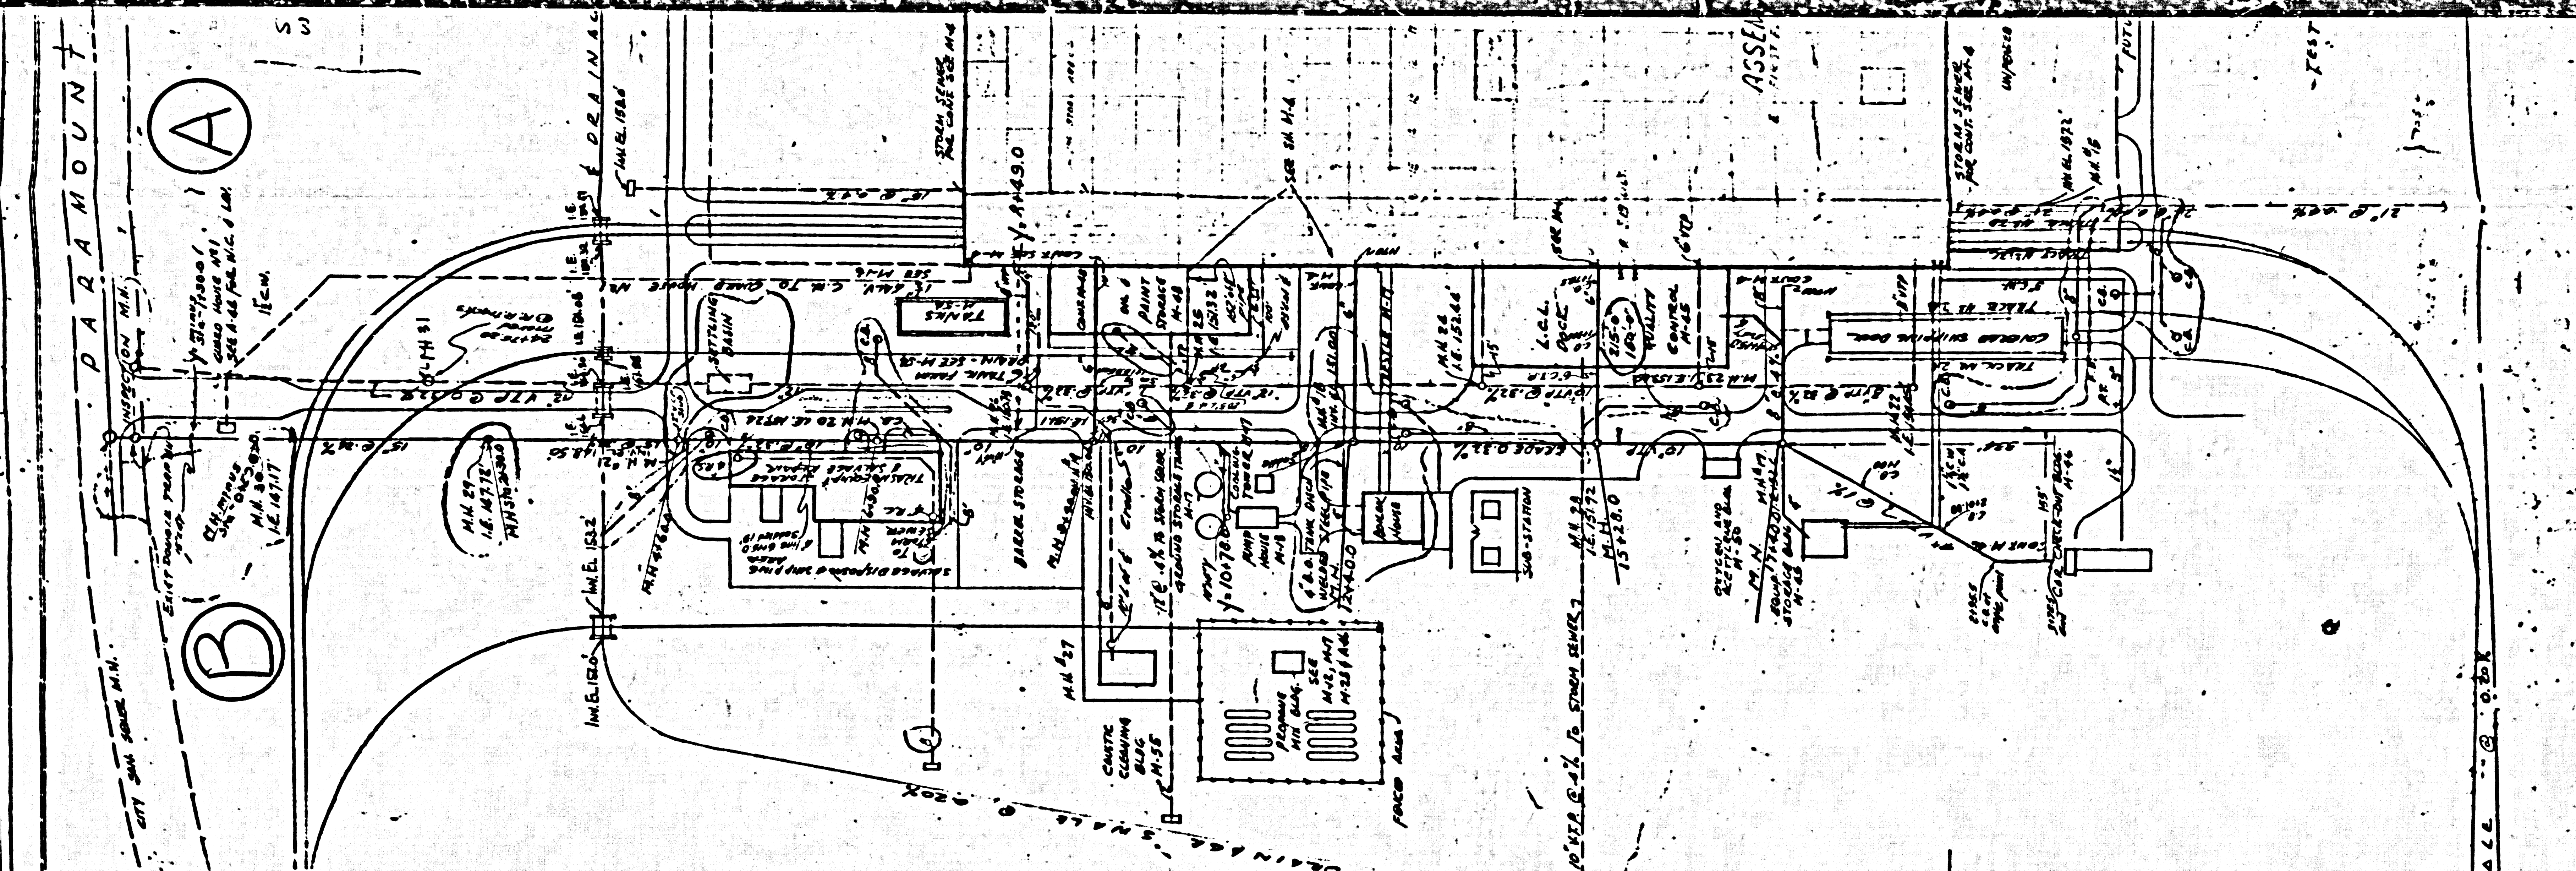

DRAINAGE BY
 RAILROAD COMPANY
 M.H. 17-23
 M.H. 24-30