


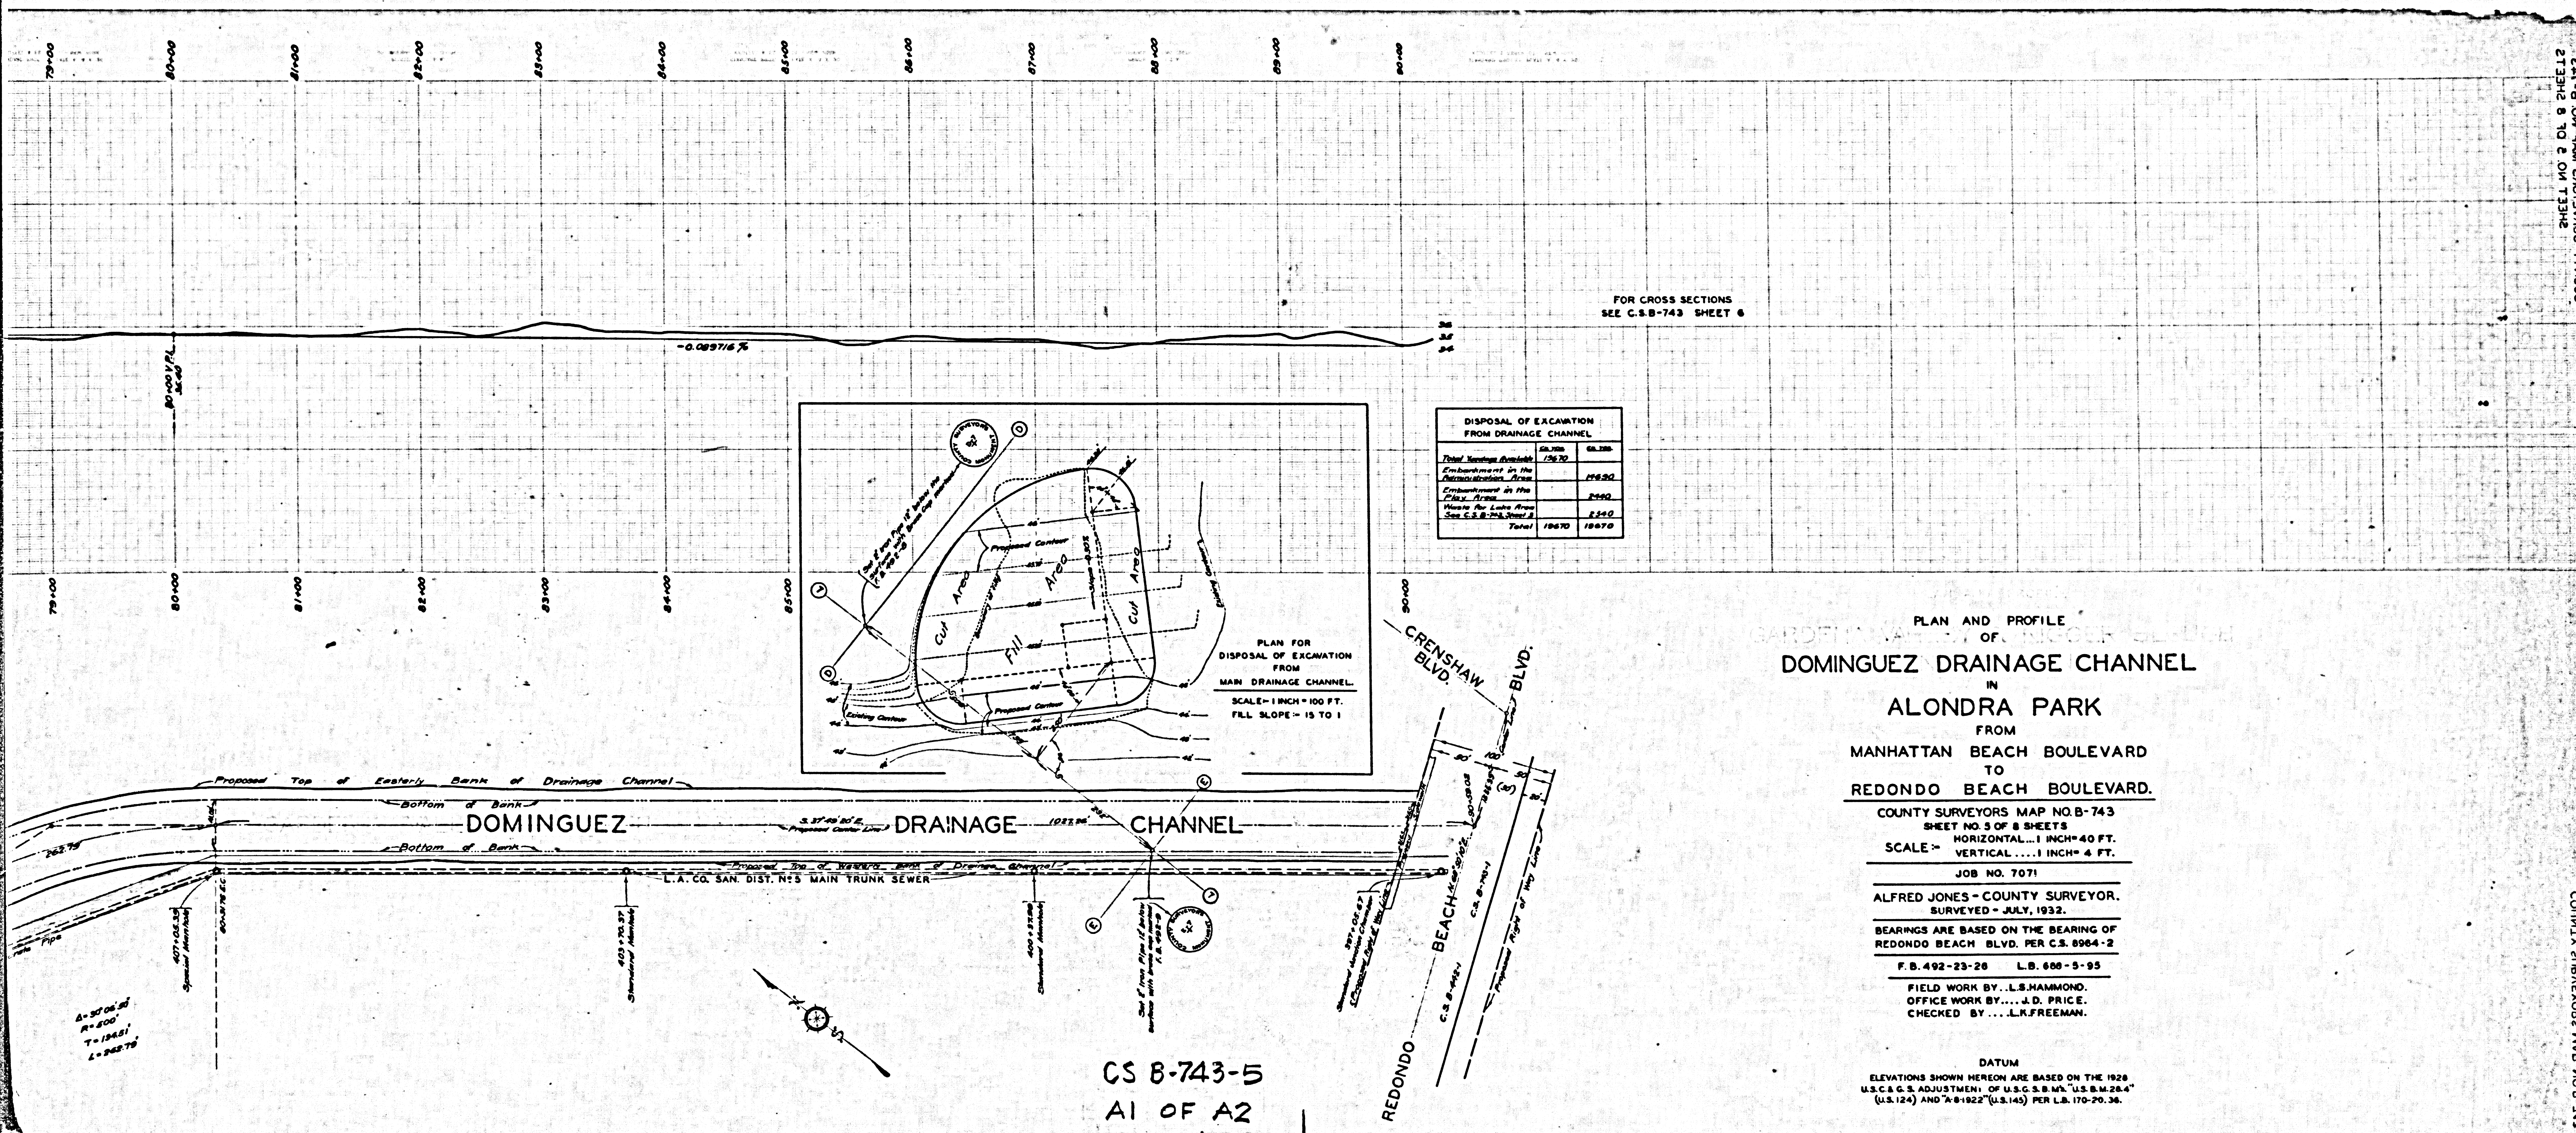

DISPOSAL OF EXCAVATION FROM DRAINAGE CHANNEL	
Total Excavation Available	19670
Excavation in the Channel Bed	19670
Excavation in the Fill Area	2500
Excavation for L.A. Co. San. Dist. No. 5	2500
Total	19670

PLAN AND PROFILE
OF
DOMINGUEZ DRAINAGE CHANNEL
IN
ALONDRA PARK
FROM
MANHATTAN BEACH BOULEVARD
TO
REDONDO BEACH BOULEVARD.



COUNTY SURVEYORS MAP NO. B-743
SHEET NO. 5 OF 8 SHEETS
HORIZONTAL SCALE 1 INCH = 40 FT.
VERTICAL SCALE 1 INCH = 4 FT.
JOB NO. 7071
ALFRED JONES - COUNTY SURVEYOR.
SURVEYED - JULY, 1932.
BEARINGS ARE BASED ON THE BEARING OF
REDONDO BEACH BLVD. PER C.S. 8964-2
F.B. 492-23-26 L.S. 600-5-95
FIELD WORK BY L.S. HAMMOND.
OFFICE WORK BY J.D. PRICE.
CHECKED BY L.R. FREEMAN.

DATUM
ELEVATIONS SHOWN HEREON ARE BASED ON THE 1928
U.S.C. & G.S. ADJUSTMENT OF U.S.C. & G.S. M. "U.S.M. 28.4"
(U.S. 124) AND "U.S. 1922" (U.S. 145) PER L.S. 170-20-36.

CS 8-743-5
A1 OF A2

EAST ON VAN HAN AVENUE VIADUCT
SHEET 6 TO 2 ON 132H

COMPL. SURVEYORS MAP NO. B-743

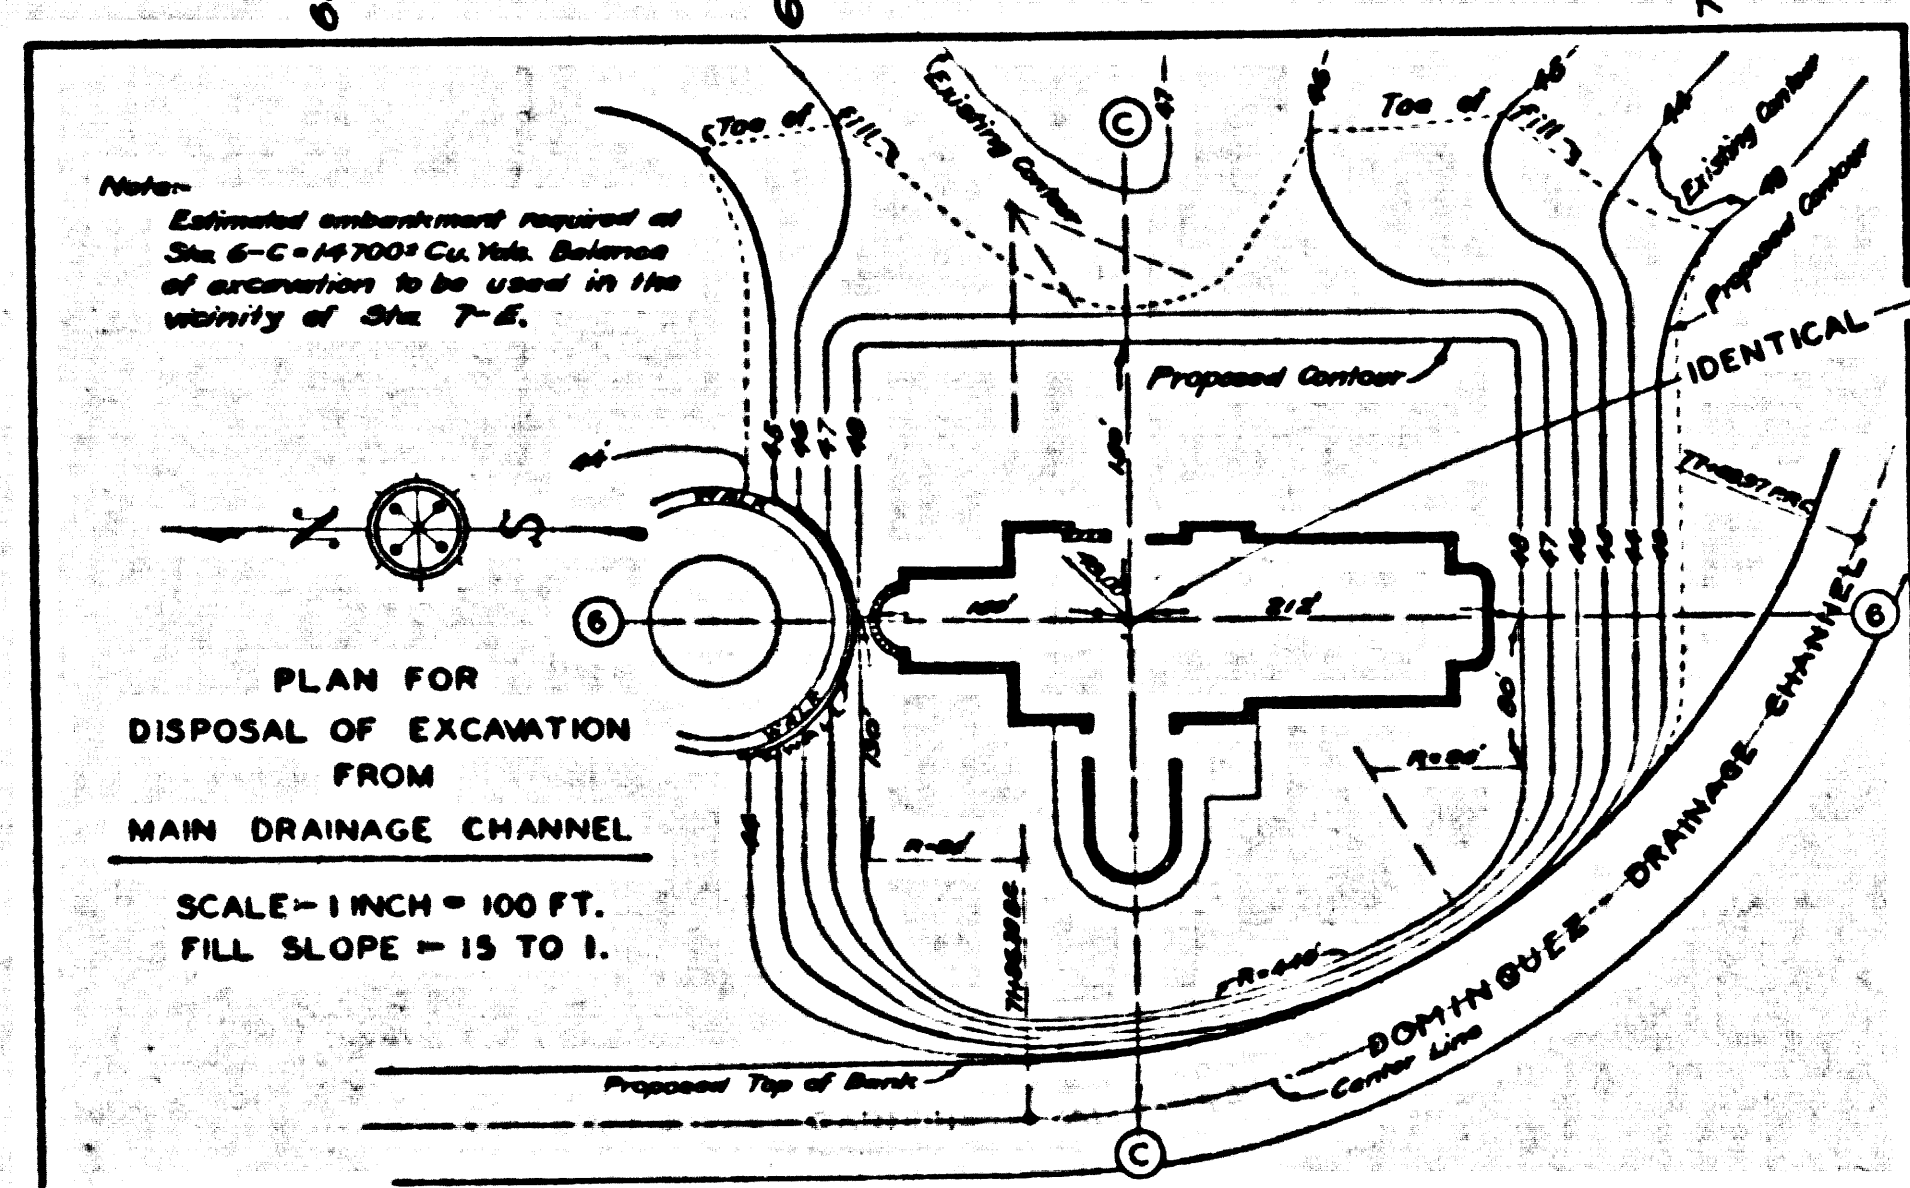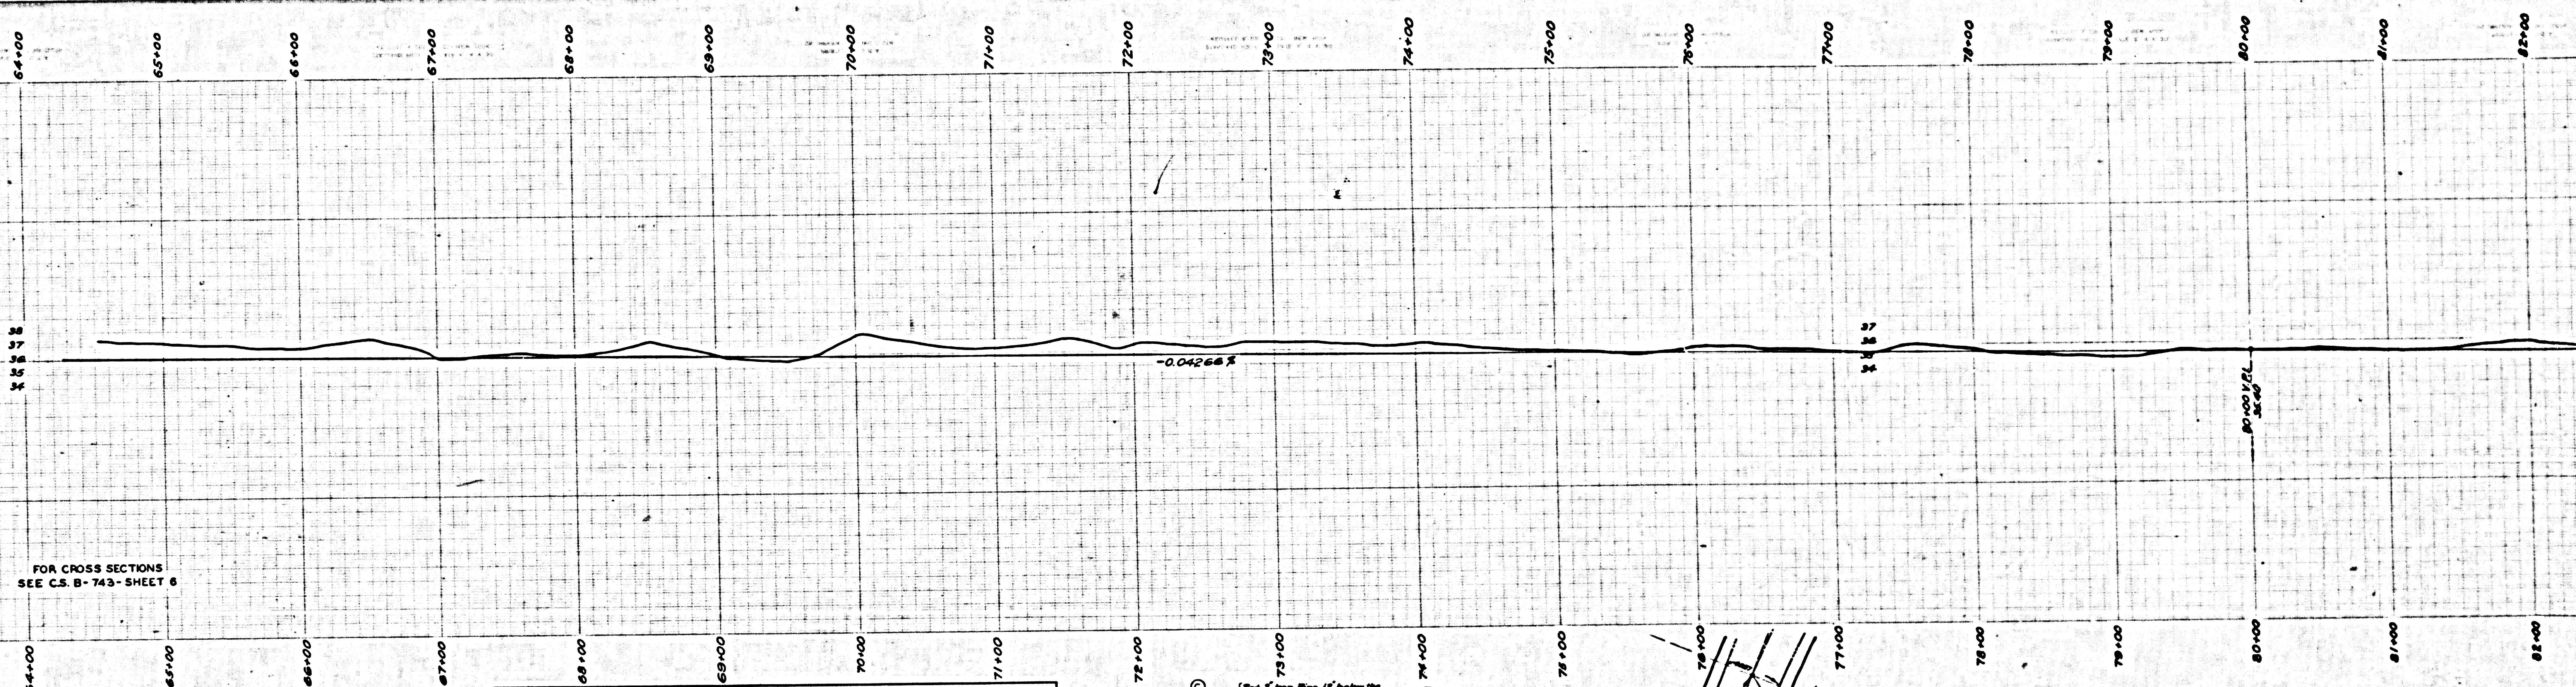

MANHATTAN BEACH BLVD.
30'00' 16'11\" 778.20
30'00' 16'11\" PRAIRIE AVE.

CS B-743-5
A2 OF A2

A=5206.38
R=500'
T=194.81'
L=248.79'