




MAP OF
LADERA PARK
(D.O.R. 11234:381)
COUNTY SURVEYORS MAP NO. B-768
SHEET NO. 1 OF 4 SHEETS
SCALE - 1 INCH = 50 FT.
WORK ORDER NO. 7153
J. ROCKHOLD - COUNTY SURVEYOR
SURVEYED APRIL, MAY, 1932
BEARINGS ARE BASED ON THE BEARING OF
PROPOSED ORANGE DRIVE AS SHOWN ON
D.O.R. 11234:381
F.B. 463 - 205-218
FIELD WORK BY W. C. H. CHRIST
OFFICE WORK BY R. W. STEWART
D. A. WHITE
CHECKED BY K. R. M. PHERSON
Revised June 1945 - C. W. Cox
Sht. 24
Additional Average added 10-30-39 C.W.
FOR ORIGINAL TOPOGRAPHY SEE C.S.B-768 SHEET 2.
FOR TOPOGRAPHIC GRADING PLAN SEE C.S. B-768 SHEET 3.
FOR PARK LAYOUT SEE C.S. B-768 SHEET 4.
FOR PIPE LINE LAYOUT SEE C.S. B-1389.
FOR LATER TOPOGRAPHY SEE C.S. B-2552
Name notched out by Board Order May 24-43-67. See E-158-297

CSB-768-1
A1 OF A2

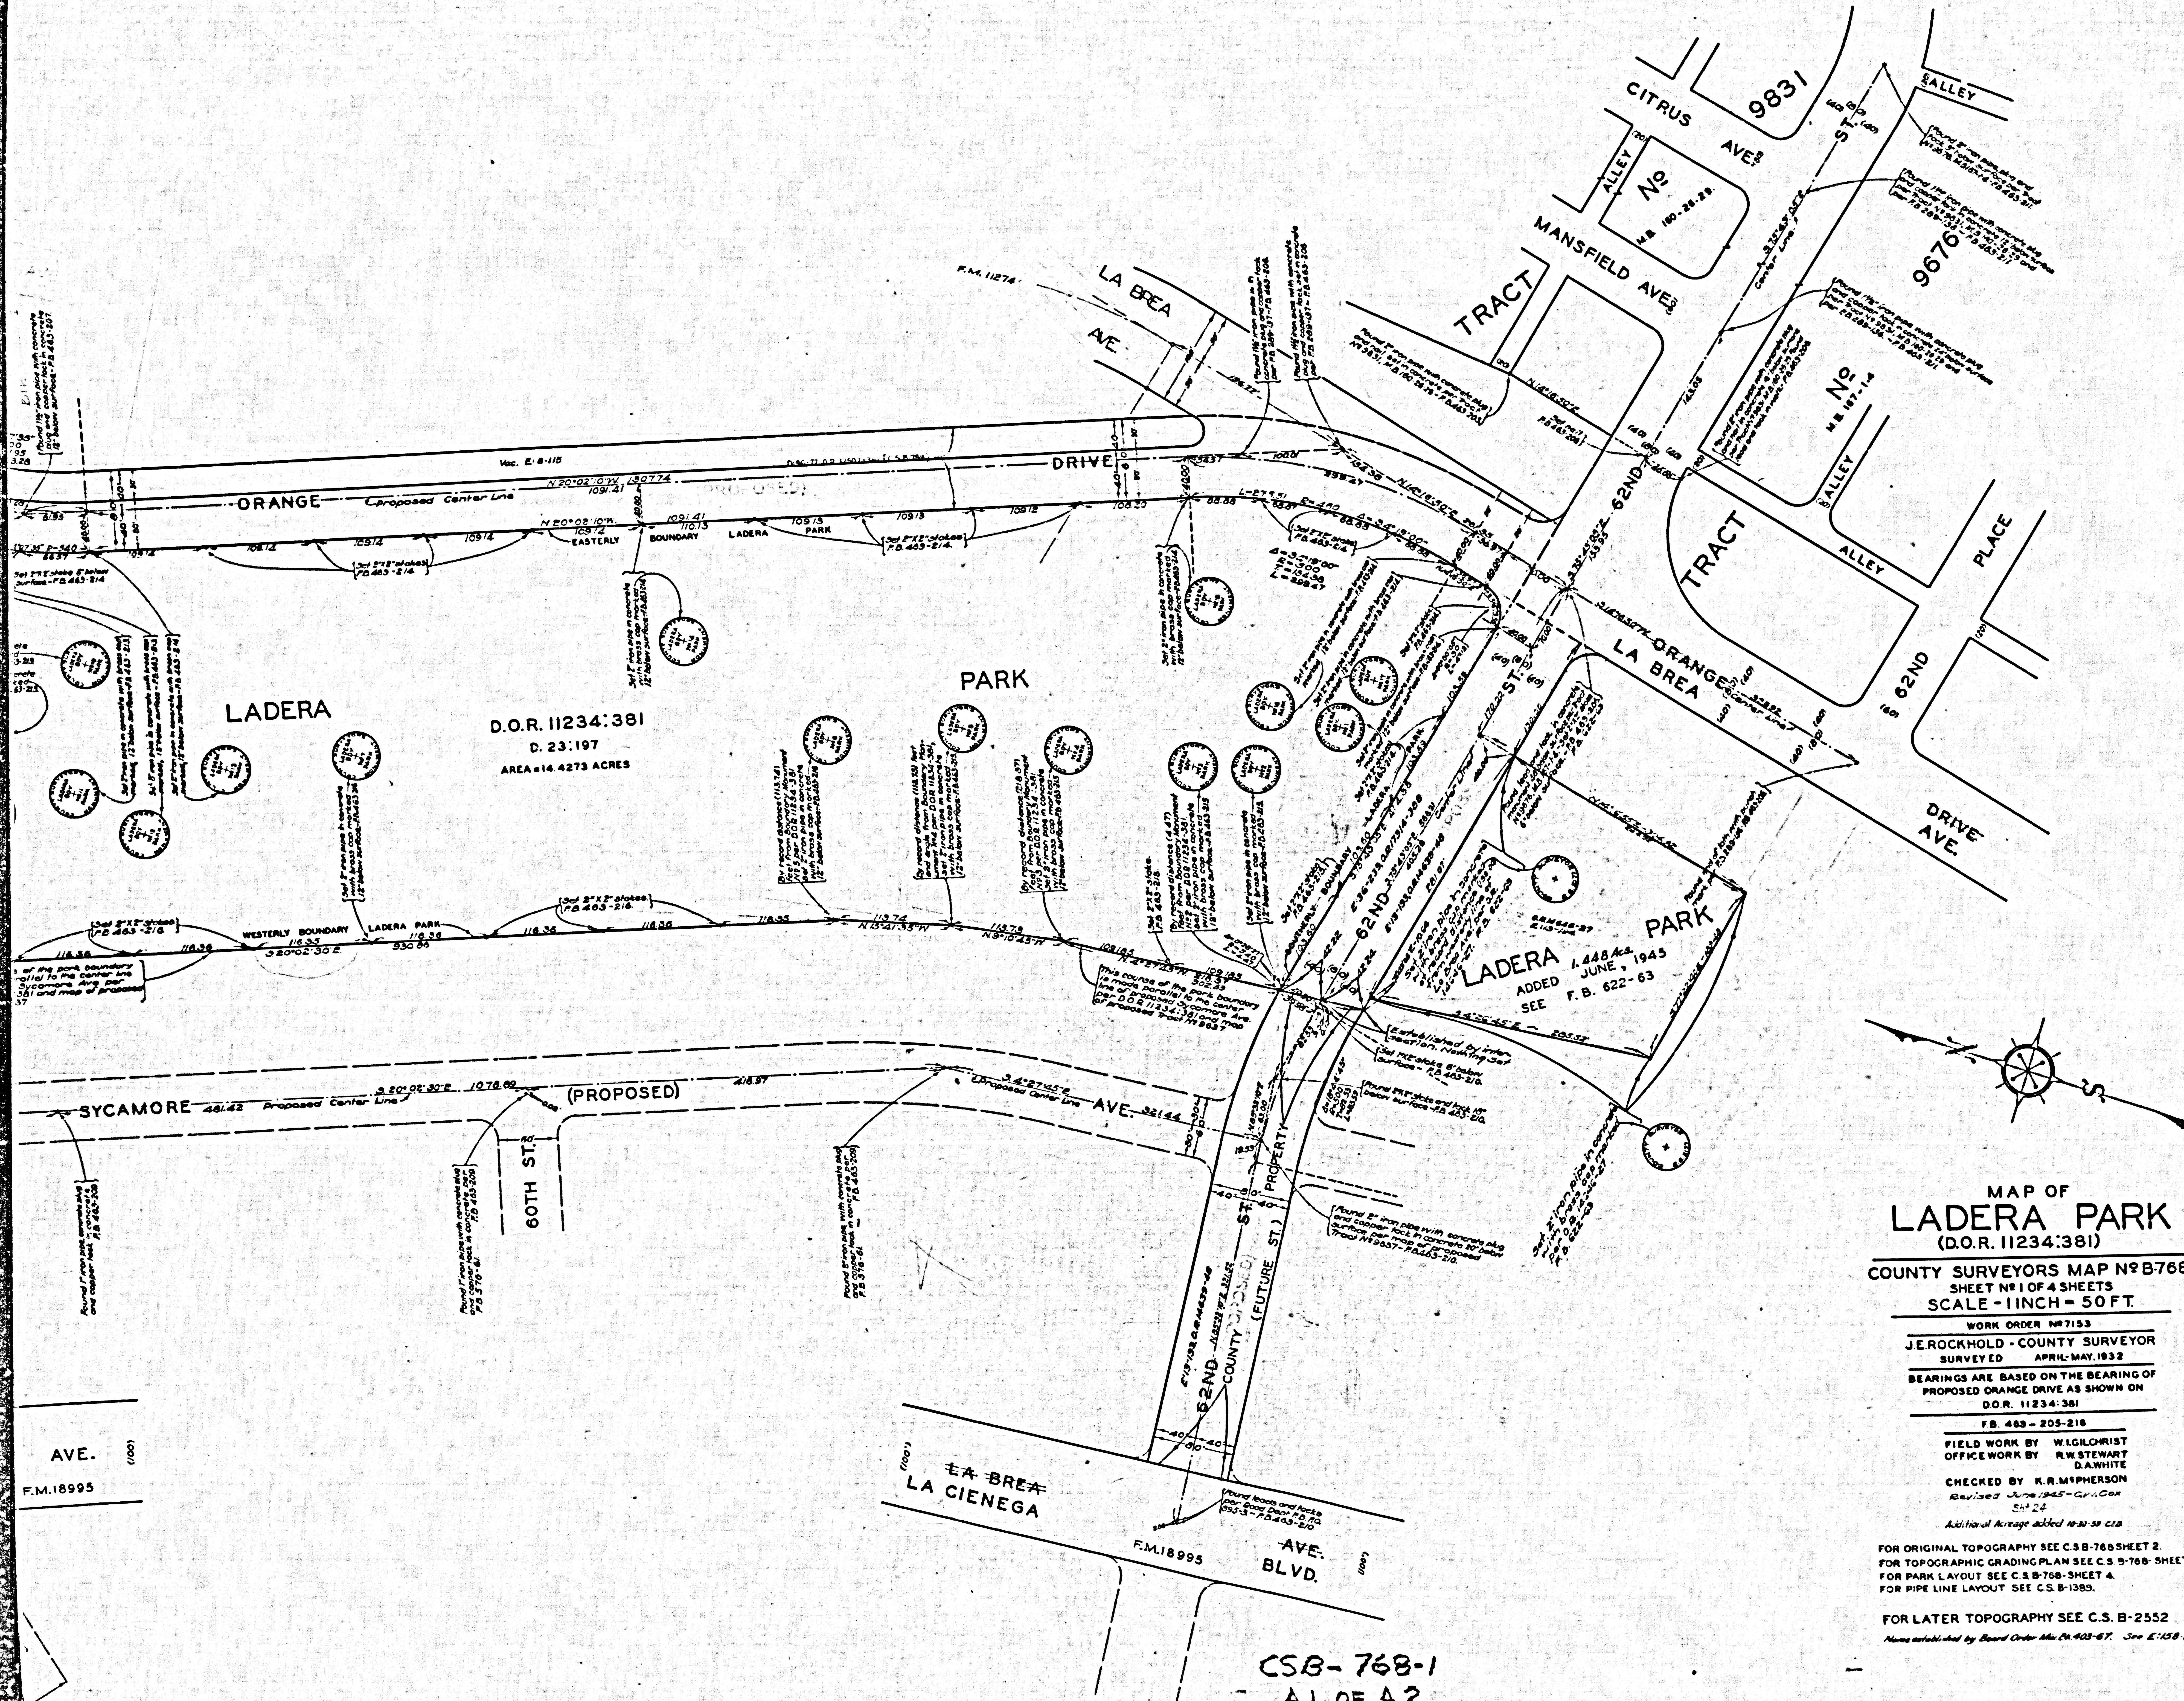