
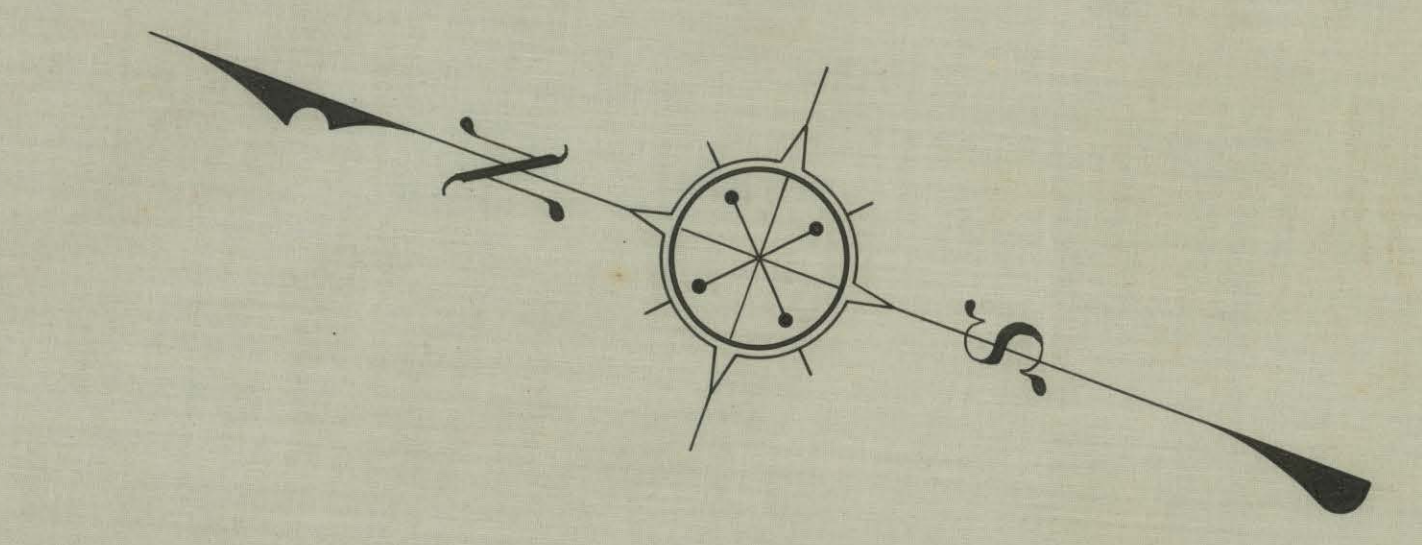


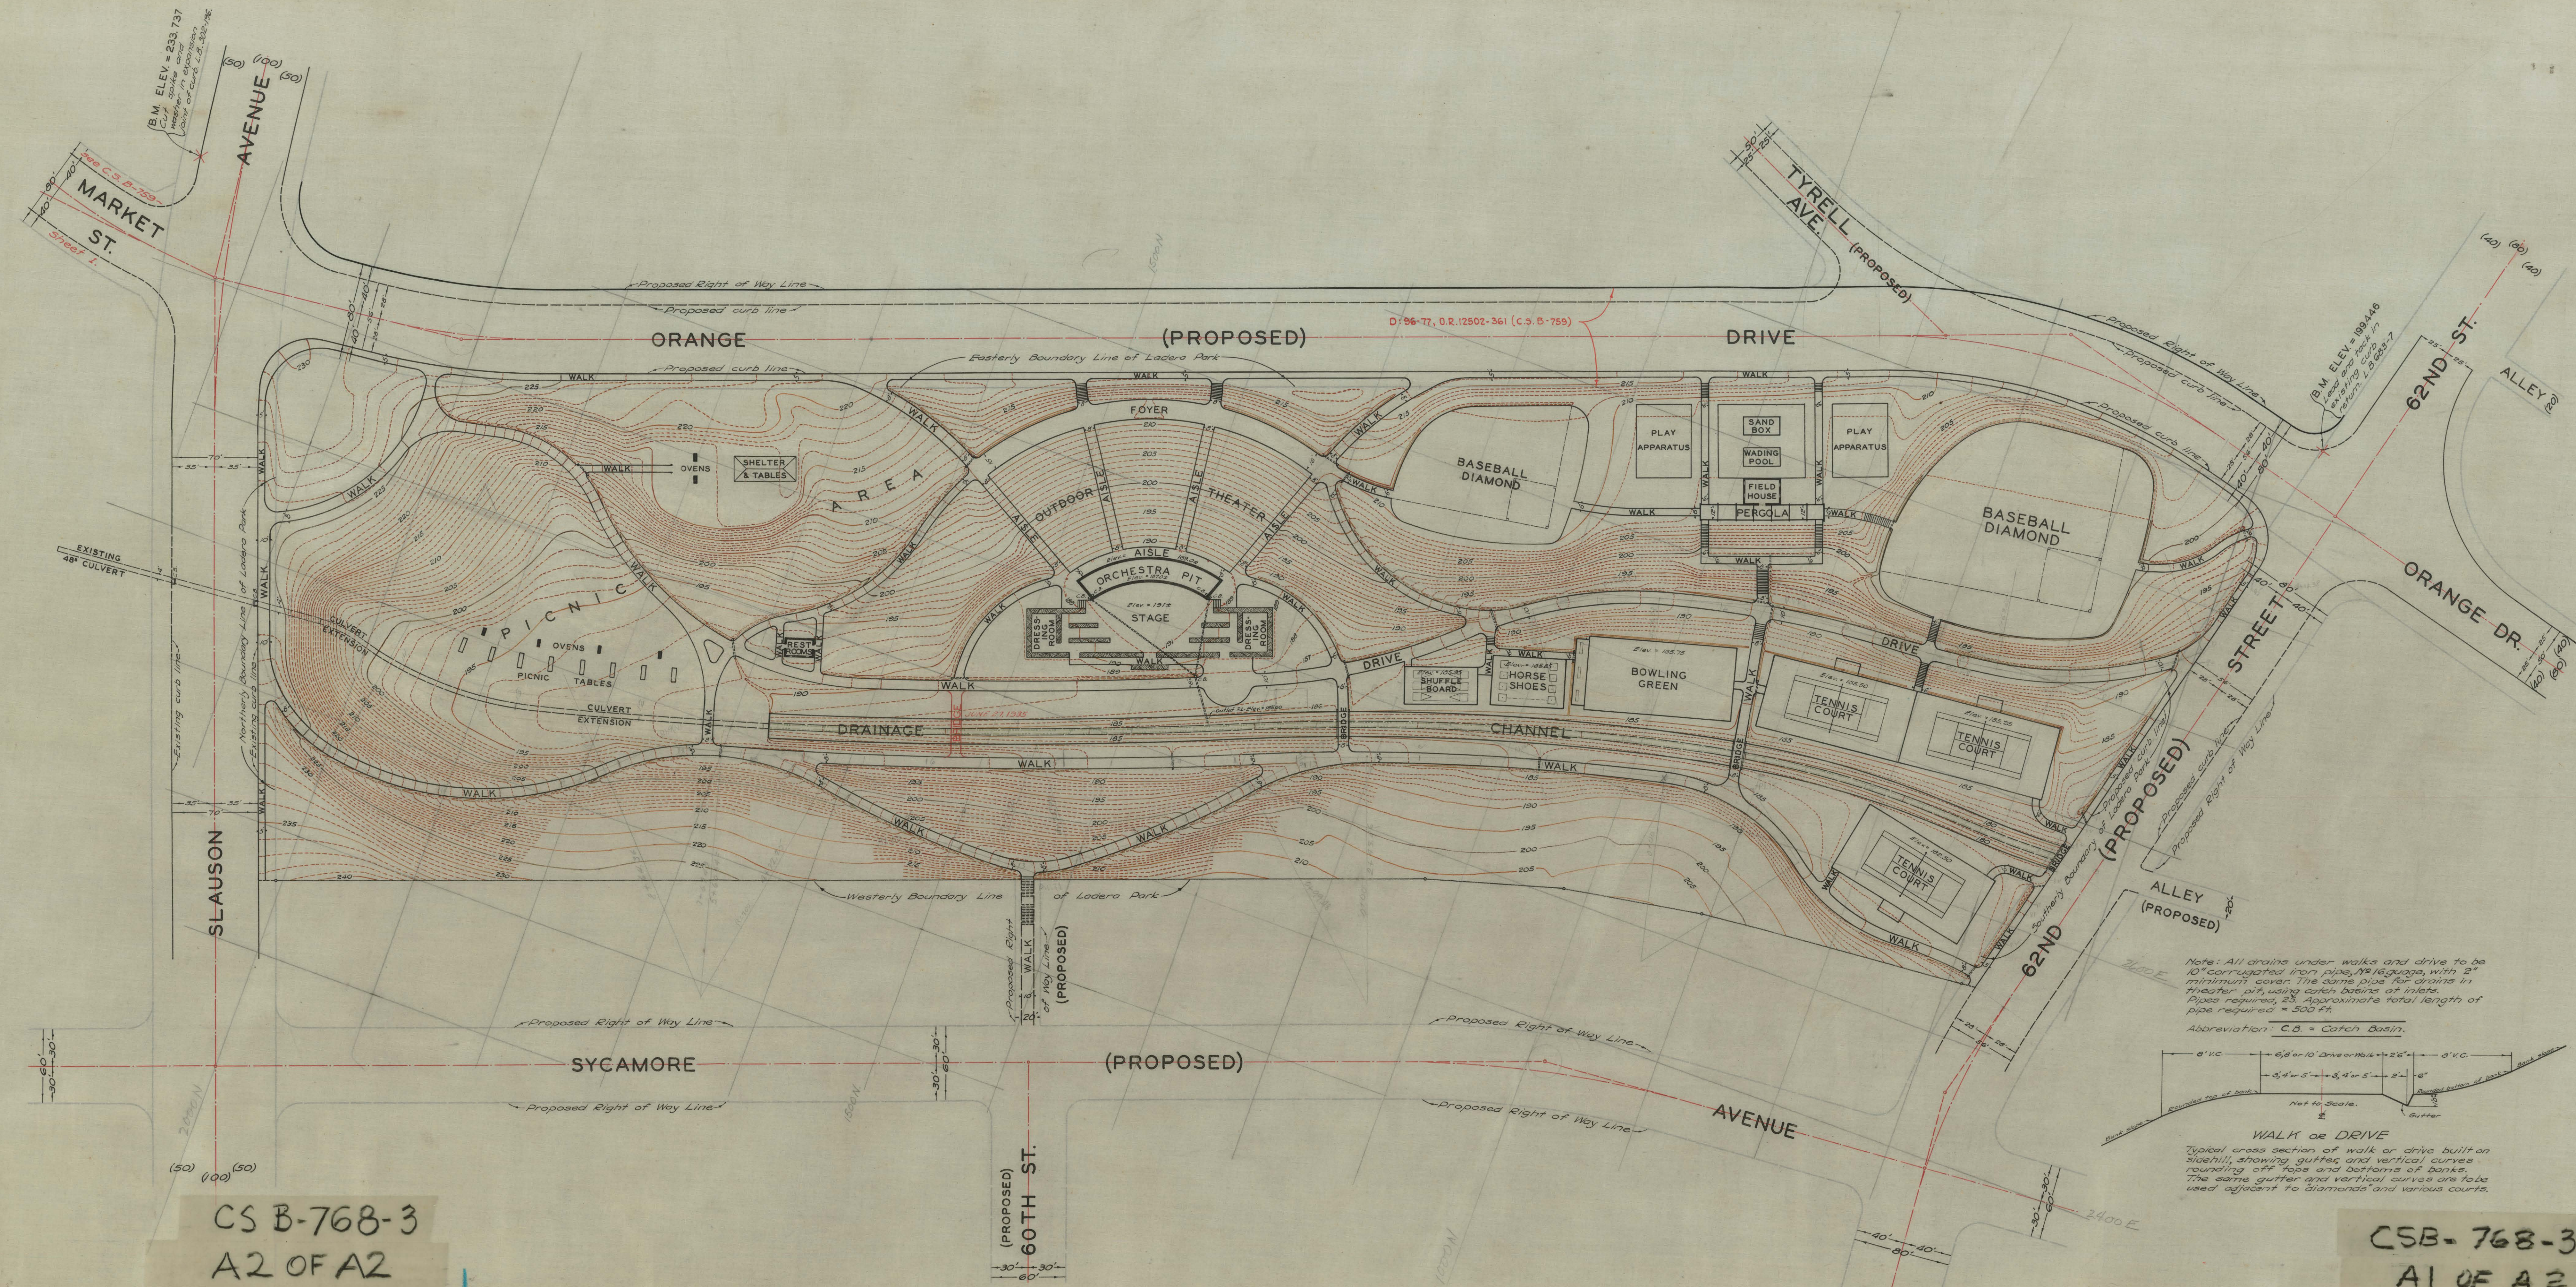

TOPOGRAPHIC  
GRADING PLAN  
OF  
**LADERA PARK**  
COUNTY SURVEYORS MAP NO B-768  
SHEET NO 3 OF 4 SHEETS  
SCALE - 1 INCH = 50 FT.  
WORK ORDER NO 7153.

J. ROCKHOLD - COUNTY SURVEYOR  
SURVEYED JUNE 1932 -  
BEARINGS ARE BASED ON THE BEARING OF  
PROPOSED ORANGE DRIVE AS SHOWN ON  
D.O.R. 11234:381.

FIELD WORK BY  
OFFICE WORK BY J. H. SMITH  
CHECKED BY M. H. CURTIS

FOR BOUNDARY SURVEY SEE C.S. B-768-SHEET 1.  
FOR ORIGINAL TOPOGRAPHY SEE C.S. B-768-SHEET 2.  
FOR PARK LAYOUT SEE C.S. B-768-SHEET 4.  
FOR PIPE LINE LAYOUT SEE C.S. B-1389.

DATUM U.S.G.S.  
BENCH MARK ELEVATIONS SHOWN HEREON  
ESTABLISHED FROM U.S.B.M. NO 77 (L.B.302-  
2.3) PER U.S.G.S. BULLETIN 766-PAGE 54.

Grading Plan of Picnic Area  
revised by J.H. Smith Dec. 1932.

THIS PLAN PREPARED FROM A DESIGN FURNISHED  
BY THE REGIONAL PLANNING COMMISSION  
FOR LATER TOPOGRAPHY SEE C.S. B-2552

CSB-768-3  
A1 OF A2