
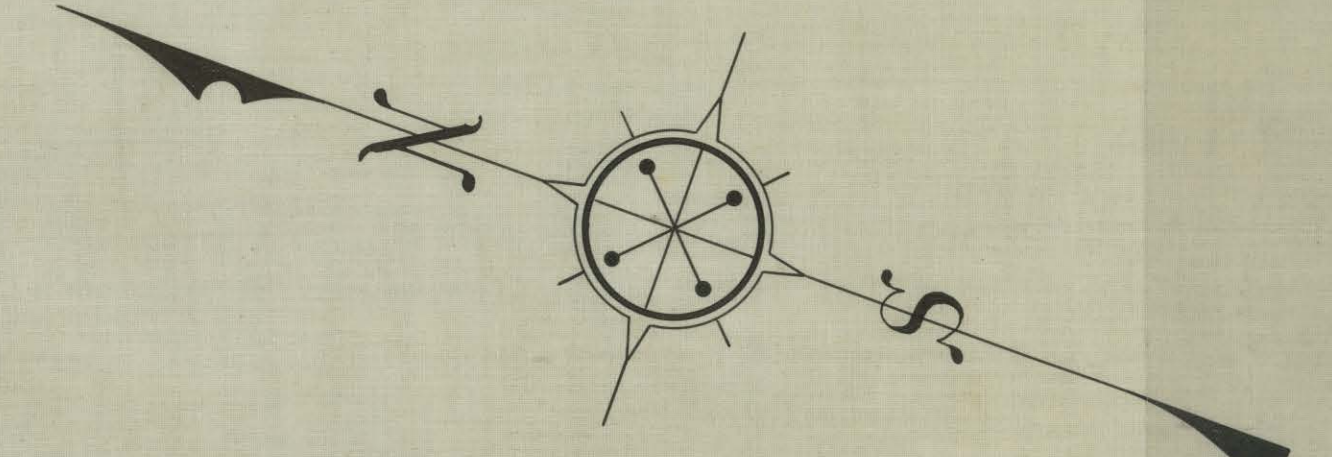


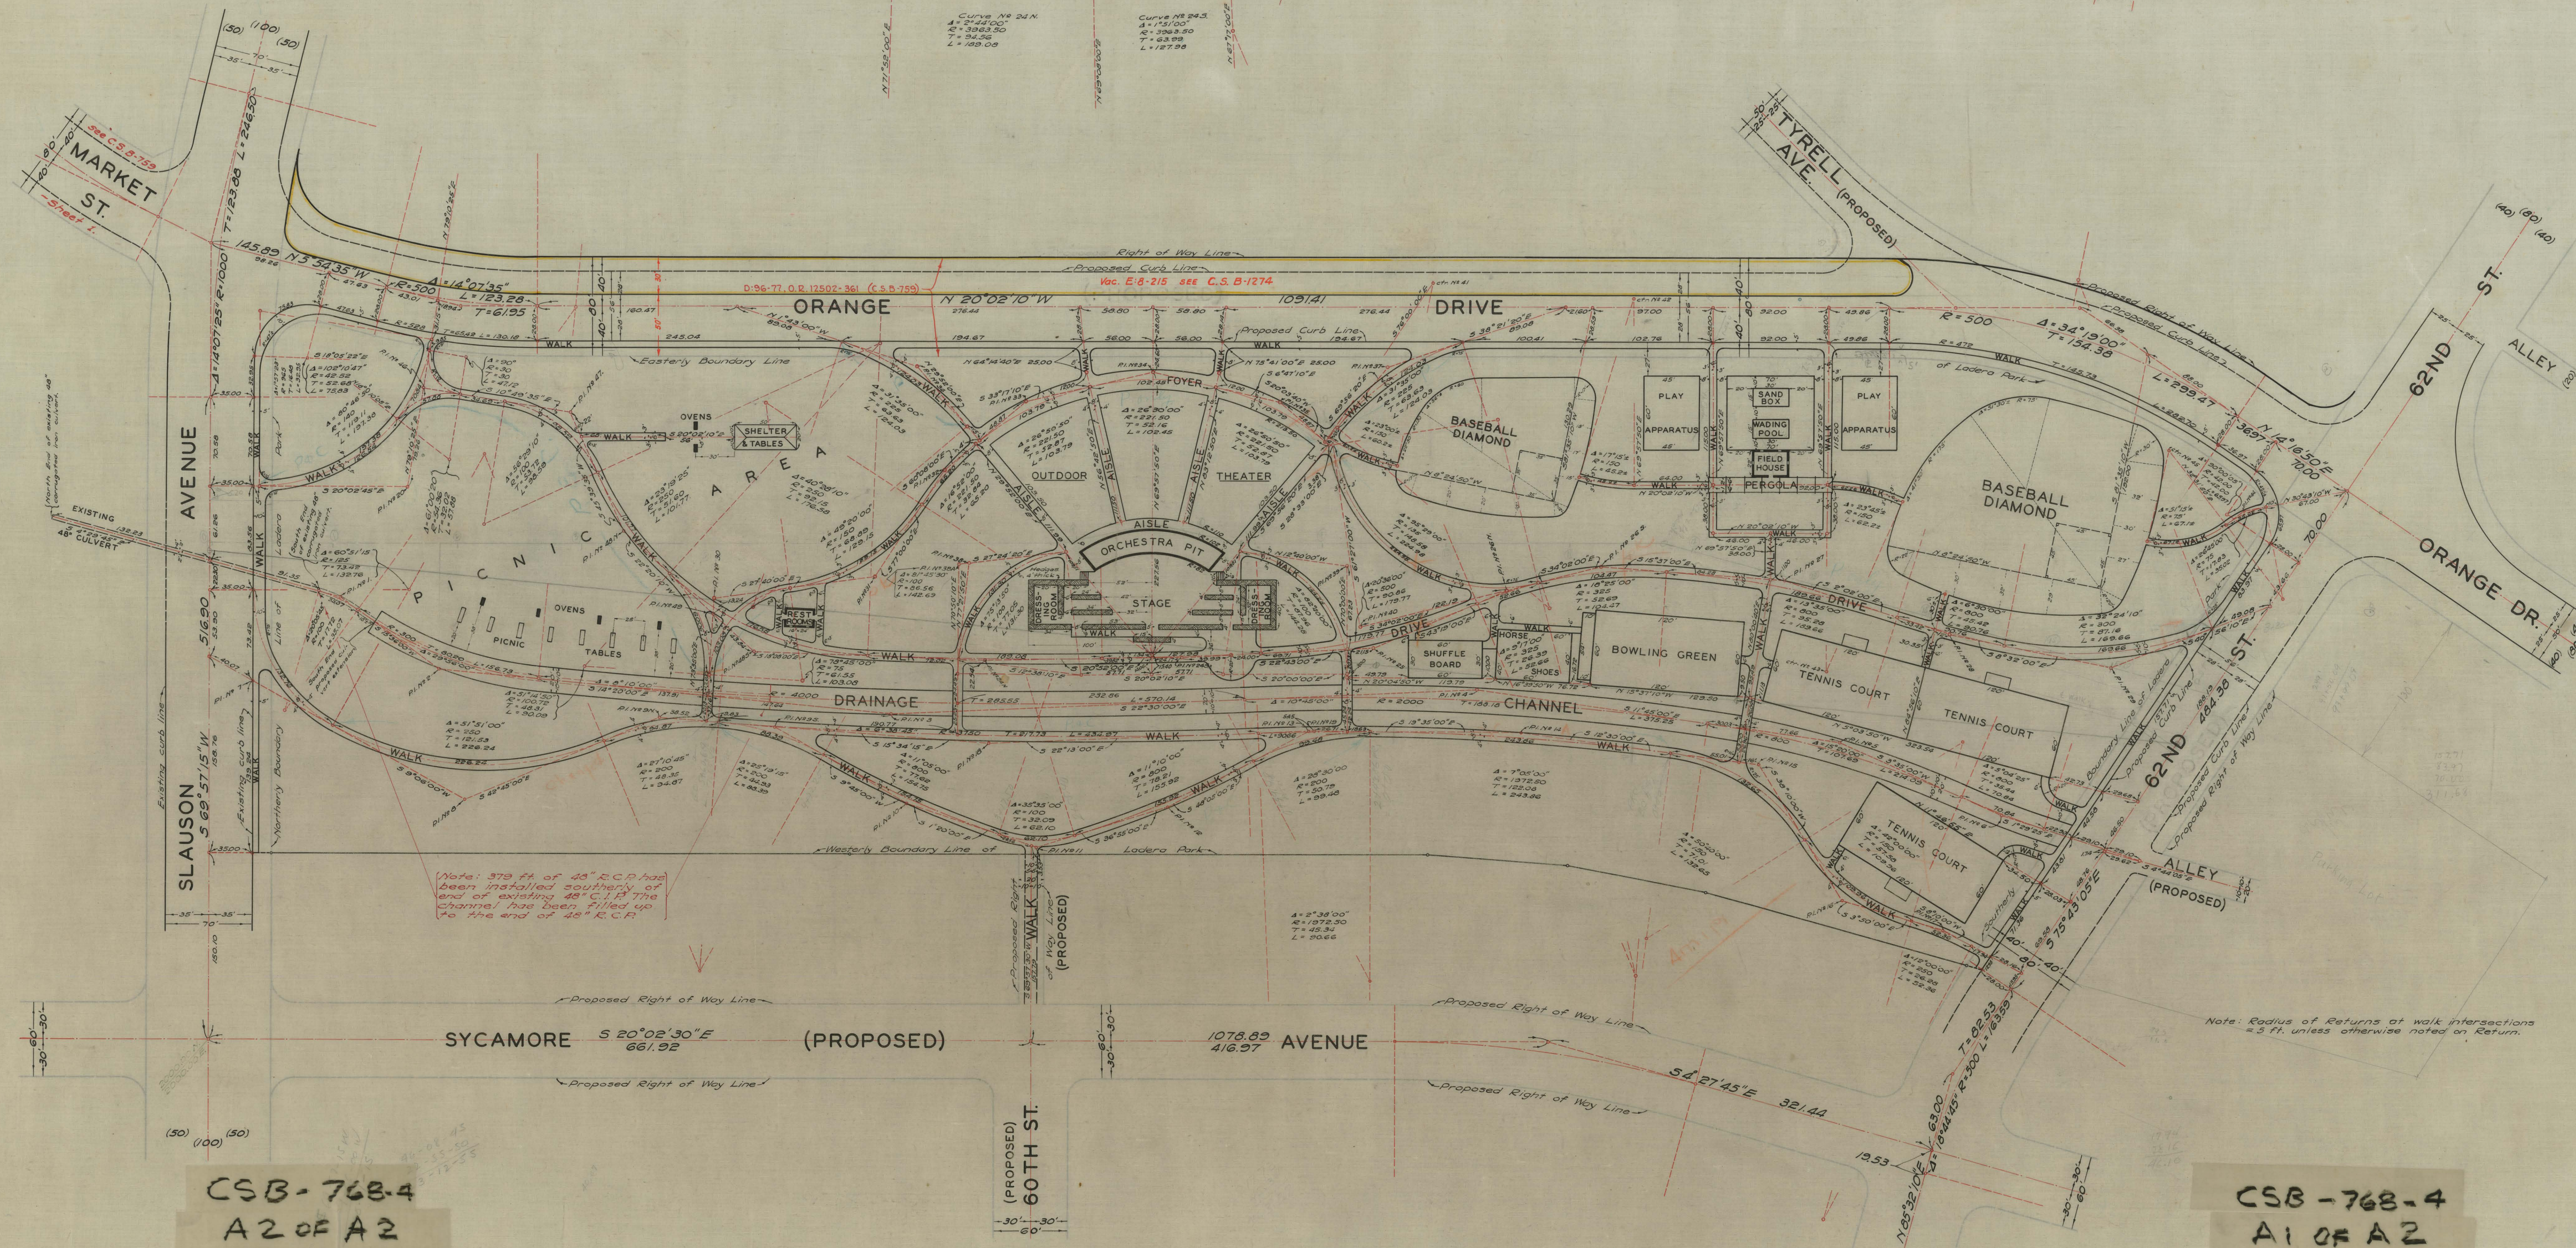

LAYOUT
OF
LADERA PARK
COUNTY SURVEYORS MAP NO B-768
SHEET NO 4 OF 4 SHEETS
SCALE-1 INCH = 50 FT.

WORK ORDER NO 7153.
J.E. ROCKHOLD - COUNTY SURVEYOR
SURVEYED JUNE 1932 -
BEARINGS ARE BASED ON THE BEARING OF
PROPOSED ORANGE DRIVE AS SHOWN ON
D.O.R. 11234:381.

FIELD WORK BY
OFFICE WORK BY J. H. SMITH
CHECKED BY M. H. CURTIS

FOR BOUNDARY SURVEY SEE C.S.B-768-SHEET 1.
FOR ORIGINAL TOPOGRAPHY SEE C.S.B-768-SHEET 2.
FOR TOPOGRAPHIC GRADING PLAN SEE C.S.B-768-SHEET 3.
FOR PIPE LINE LAYOUT SEE C.S.B-1389.
Layout vicinity of Picnic Area
revised by J.H. Smith Dec. 1932.

THIS PLAN PREPARED FROM A DESIGN FURNISHED
BY THE REGIONAL PLANNING COMMISSION
FOR LATER TOPOGRAPHY SEE C.S.B-2552

CSB-768-4
A2 OF A2

CSB-768-4
A1 OF A2