


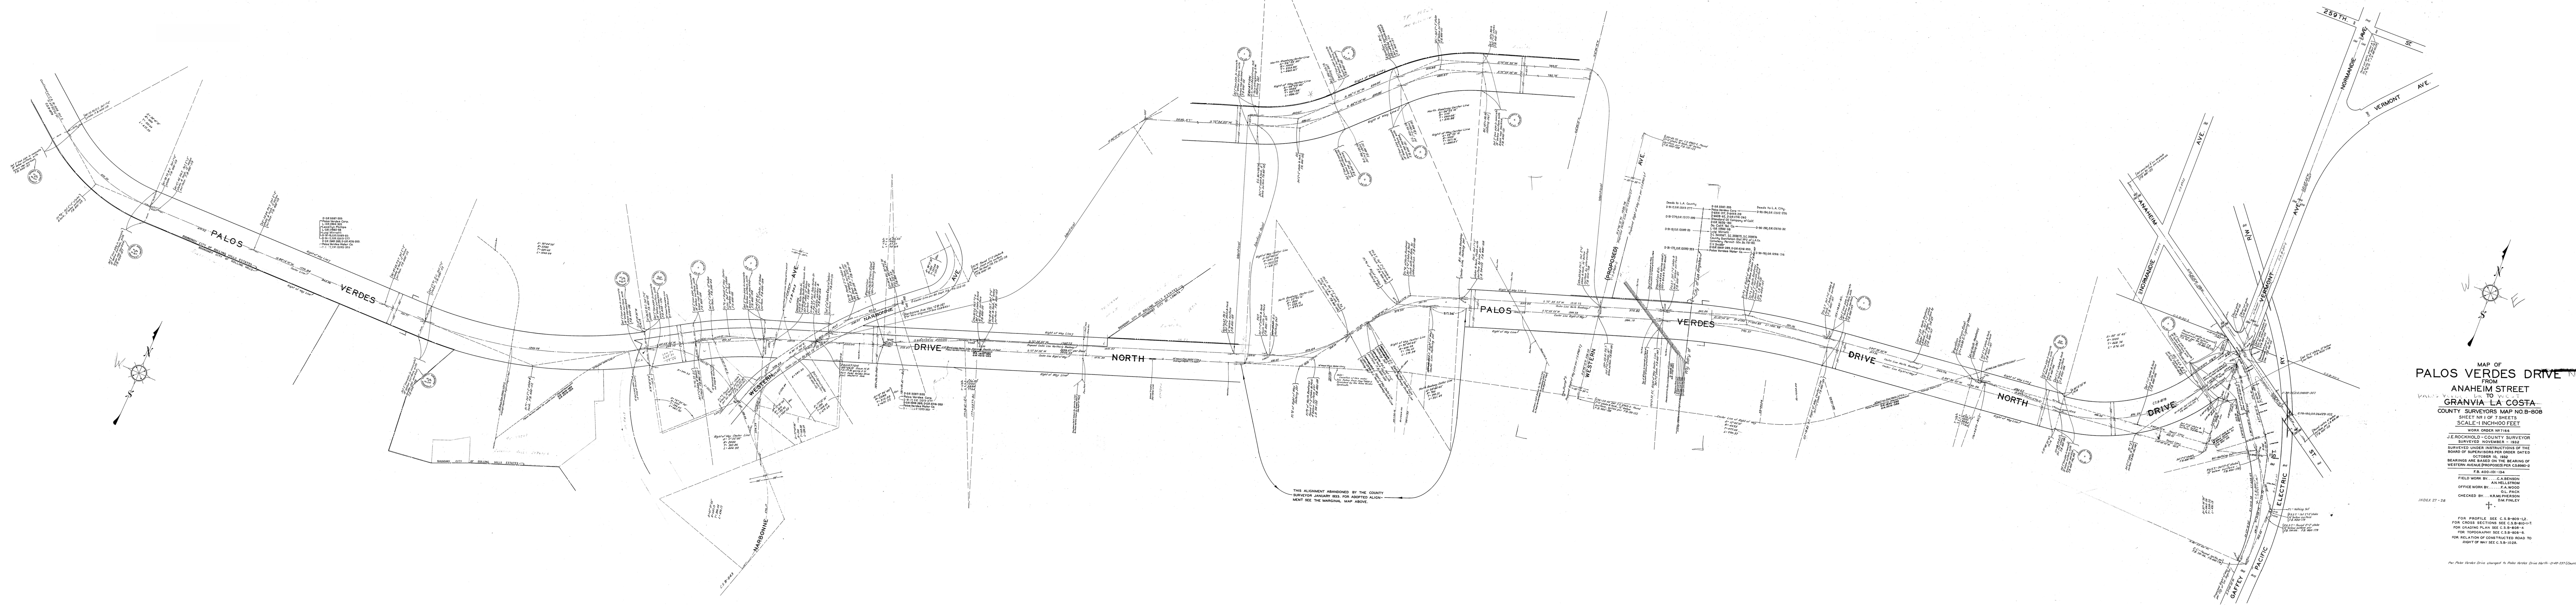

MAP OF
PALOS VERDES DRIVE
FROM
ANAHEIM STREET
TO
GRANVIA LA COSTA

COUNTY SURVEYORS MAP NO. B-808
SHEET NO. 1 OF 7 SHEETS
SCALE 1 INCH = 400 FEET
WORK ORDER NO. 11448

J. ROCKHOLD - COUNTY SURVEYOR
SURVEYED NOVEMBER - 1932
SURVEYED UNDER INSTRUCTIONS OF THE
BOARD OF SUPERVISORS PER ORDER DATED
OCTOBER 10, 1932
BEARINGS ARE BASED ON THE BEARING OF
WESTERN AVENUE (PROPOSED) PER C.S.B. 800-2
F.B. 400-101-134
FIELD WORK BY: C.A. BENSON
OFFICE WORK BY: A. HELLSTROM
CHECKED BY: F.A. WOOD
O.L. PACK
KRAMPHORSEN
D.M. FINLEY

FOR PROFILE SEE C.S.B. 808-12
FOR CROSS SECTIONS SEE C.S.B. 808-17
FOR GRADING PLAN SEE C.S.B. 808-4
FOR TOPOGRAPHY SEE C.S.B. 808-6
FOR RELATION OF CONSTRUCTED ROAD TO
RIGHT OF WAY SEE C.S.B. 10-28

INDEX 27 - 28

Palos Verdes Drive changed to Palos Verdes Drive North - D-49-237 (County)