


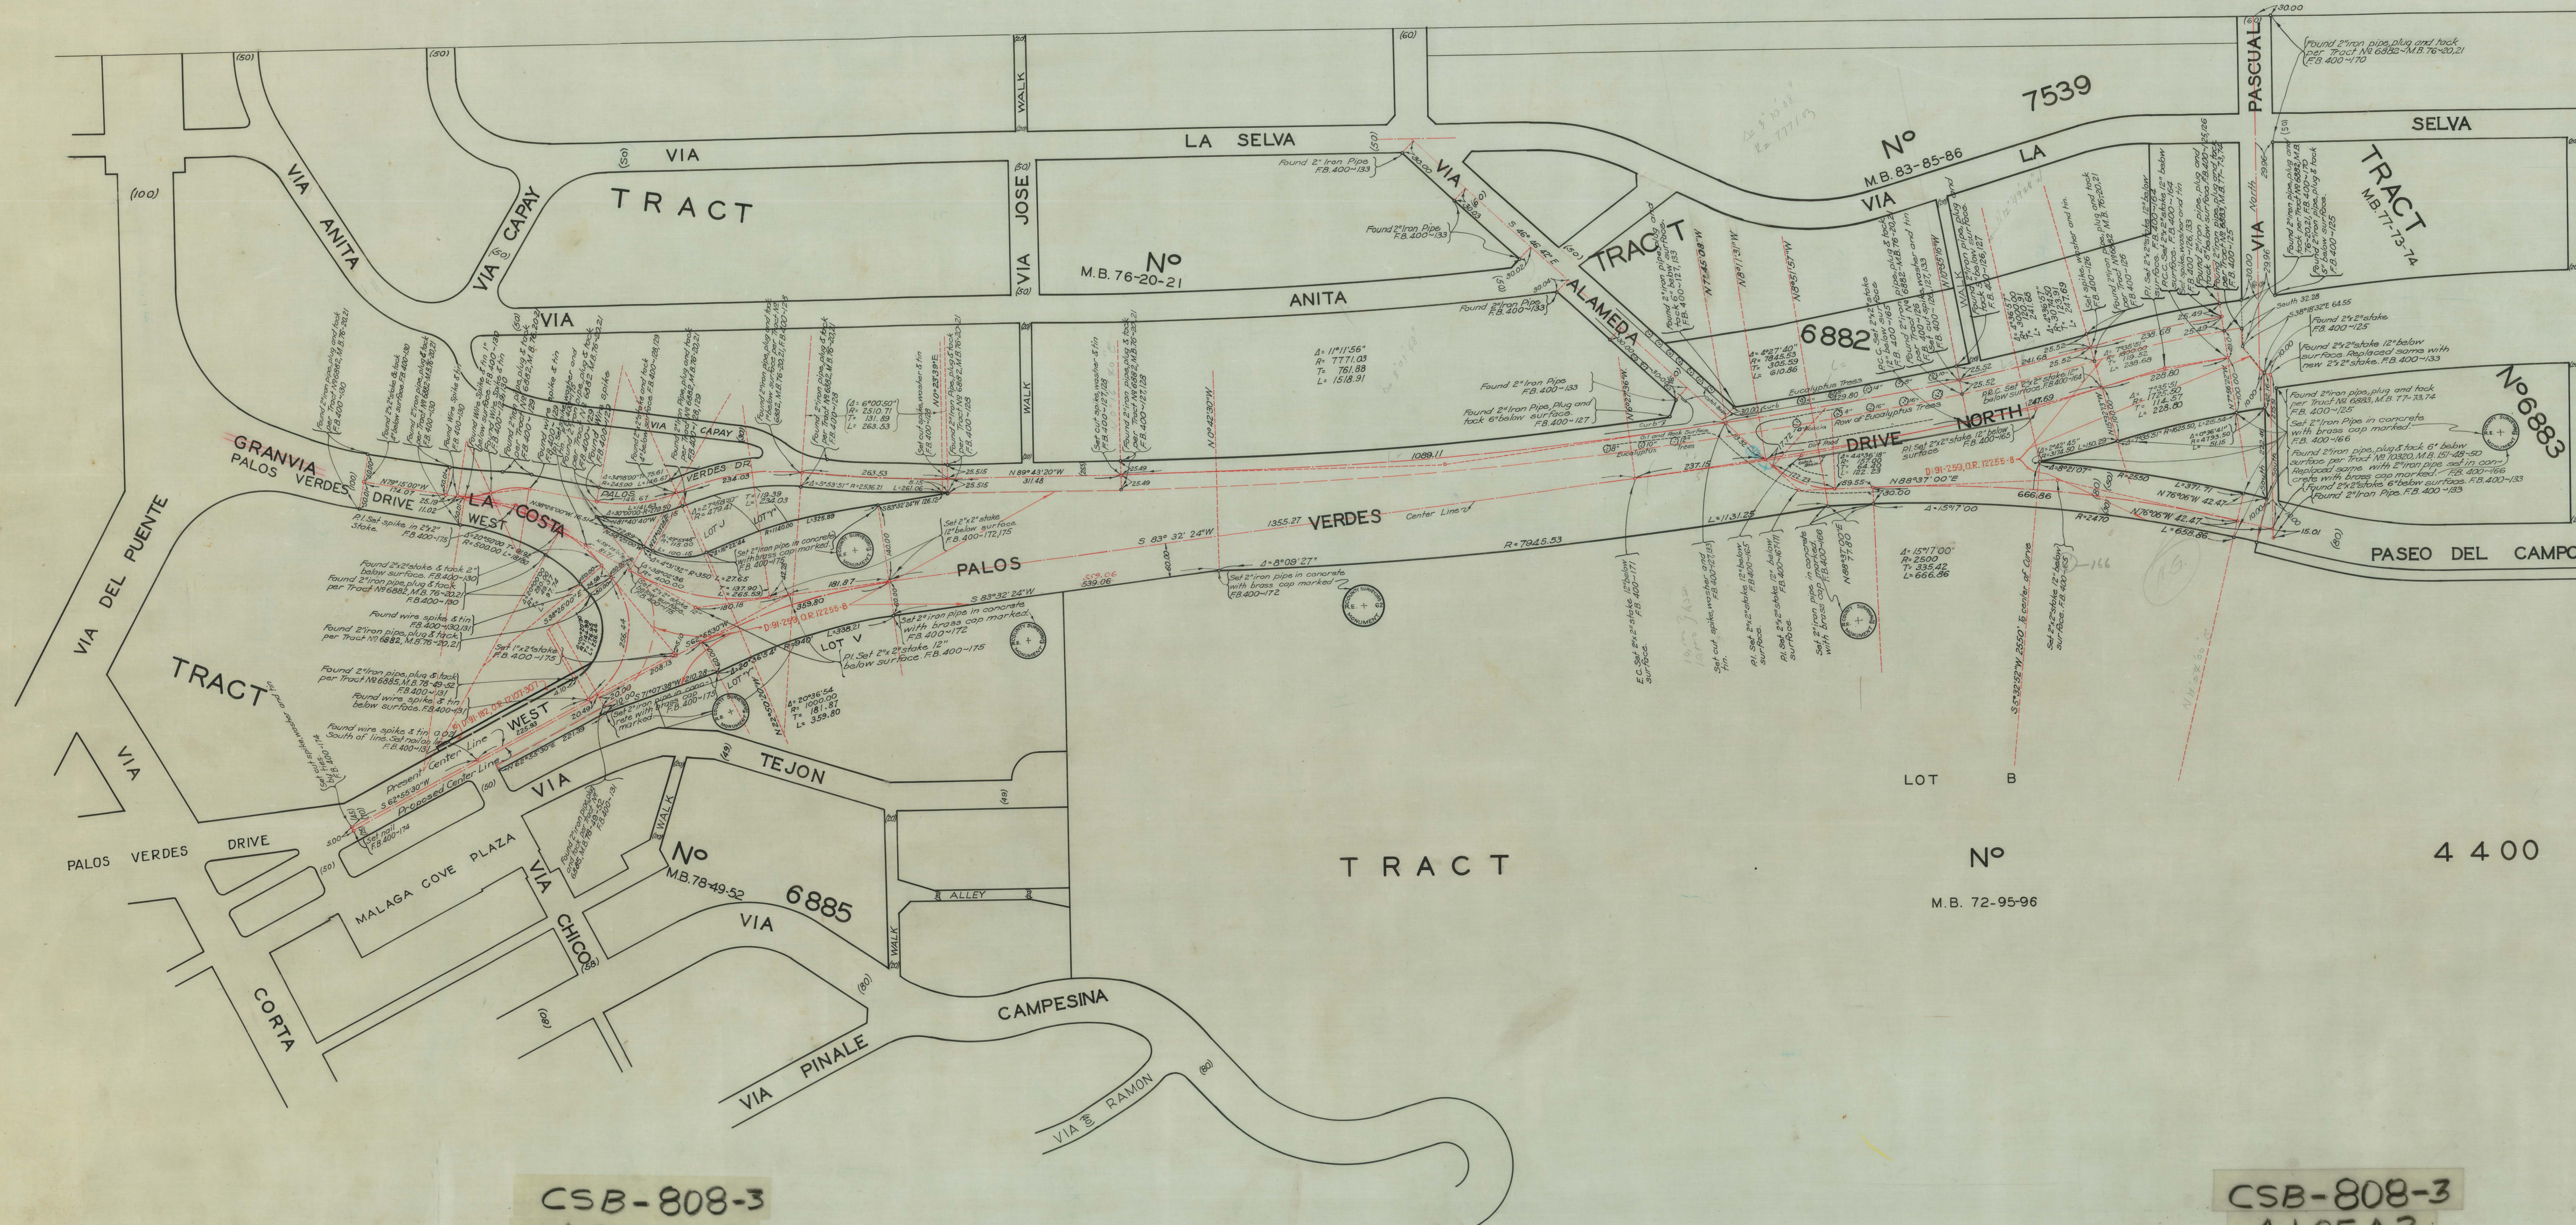

MAP OF
PALOS VERDES DRIVE
FROM
ANAHEIM STREET
TO
GRANVIA LA COSTA
COUNTY SURVEYORS MAP NO. B-808
SHEET NO. 3 OF 7 SHEETS
SCALE: 1 INCH=100 FEET

WORK ORDER NO. 7166
J. ROCKHOLD - COUNTY SURVEYOR
SURVEYED NOV. 1932 - MARCH 1934
SURVEYED UNDER INSTRUCTIONS OF THE
BOARD OF SUPERVISORS PER ORDER DATED
OCTOBER 10, 1932
BEARINGS ARE BASED ON THE BEARING OF
VIA PASCUAL PER TRACT NO. 6882 M.B. 76-20-21
F.B. 400-101-176
FIELD WORK BY C. A. BENSON
OFFICE WORK BY W. L. LUCAS
CHECKED BY K. R. M. PHERSON

For relation of constructed road to
right of way see CSB-1023.
For Topography See CSB-808 Sheet 6.
For Profile See CSB-808 Sheet 5.
For Cross Sections See CSB-808 Sheet 17, 18.
For Grading Plan See CSB-808 Sheet 3.

NOTE
Notes shown on this map pertaining to monuments
are from a survey by the County Surveyor. All other
data shown is from the record or calculated therefrom.

Per Palos Verdes Drive changed to Palos Verdes Drive North, D-143-237