




MAP SHOWING
RELATION OF CONSTRUCTED ROAD TO RIGHT OF WAY
OF
PALOS VERDES DRIVE
FROM
ANAHEIM STREET
TO
GRANVIA LA COSTA
COUNTY SURVEYORS MAP NO B-1028
SHEET NO 1 OF 2 SHEETS
SCALE - 1" = 100 FT.

JOB NUMBER 7166
J.E. ROCKHOLD - COUNTY SURVEYOR
SURVEYED - NOV. 1932
SURVEYED UNDER INSTRUCTIONS OF THE
BOARD OF SUPERVISORS PER ORDER DATED
OCT. 10, 1932
BEARINGS ARE BASED ON THE BEARING OF
WESTERN AVE. PROPOSED PER C.S. 8960-2
F.B. 400-90-134
L.B. 705-56-577, 100-1171, 699-3-61
FIELD WORK BY CA. BENSON
A. HELLSTROM
OFFICE WORK BY J.D. PRICE
F.A. WOOD
C.R. COX
CHECKED BY M.M. PHILSON
M.D. DARLING

NOTE -
Grading as shown hereon
was constructed prior to Sept. 1934

FOR ALTERNATE SEE C.S. 8-208-1
FOR GRADING PLAN SEE C.S. 8-208-487
FOR PROFILE SEE C.S. 8-207-142
FOR V. SECTION SEE C.S. 8-207-147
FOR TOPOGRAPHY SEE C.S. 8-208-6