


**DRAINAGE DISTRICT
IMPROVEMENT NO. 11.**

OF THE
COUNTY OF LOS ANGELES
**PLAN AND PROFILE OF
LA CIENEGA BOULEVARD LINE**
Scales: Vertical 1" = 40'
Horizontal 1" = 100' OCTOBER 1924
SHEET 2 OF 21 SHEETS
J.E. ROOPELDO, COUNTY SURVEYOR.



Submitted by *A. K. Warren*, Senior Engineer
Approved by *J. E. Roope*, County Surveyor
Approved as to form by *J. J. [Signature]*, County Counsel
Checked by *J. J. [Signature]*, Deputy

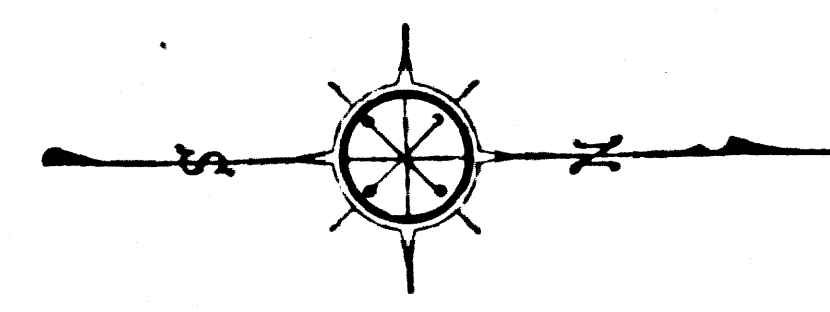

CSB 1182-2
A1 of A6


Note: Elevations are in feet above U.S.C.S. or mean sea level datum.

DDT NO. 11.	
Drawn by <i>Burns</i>	Oct. 1924
Traced by <i>Mason</i>	"
Checked by <i>Rosen</i>	Nov. "

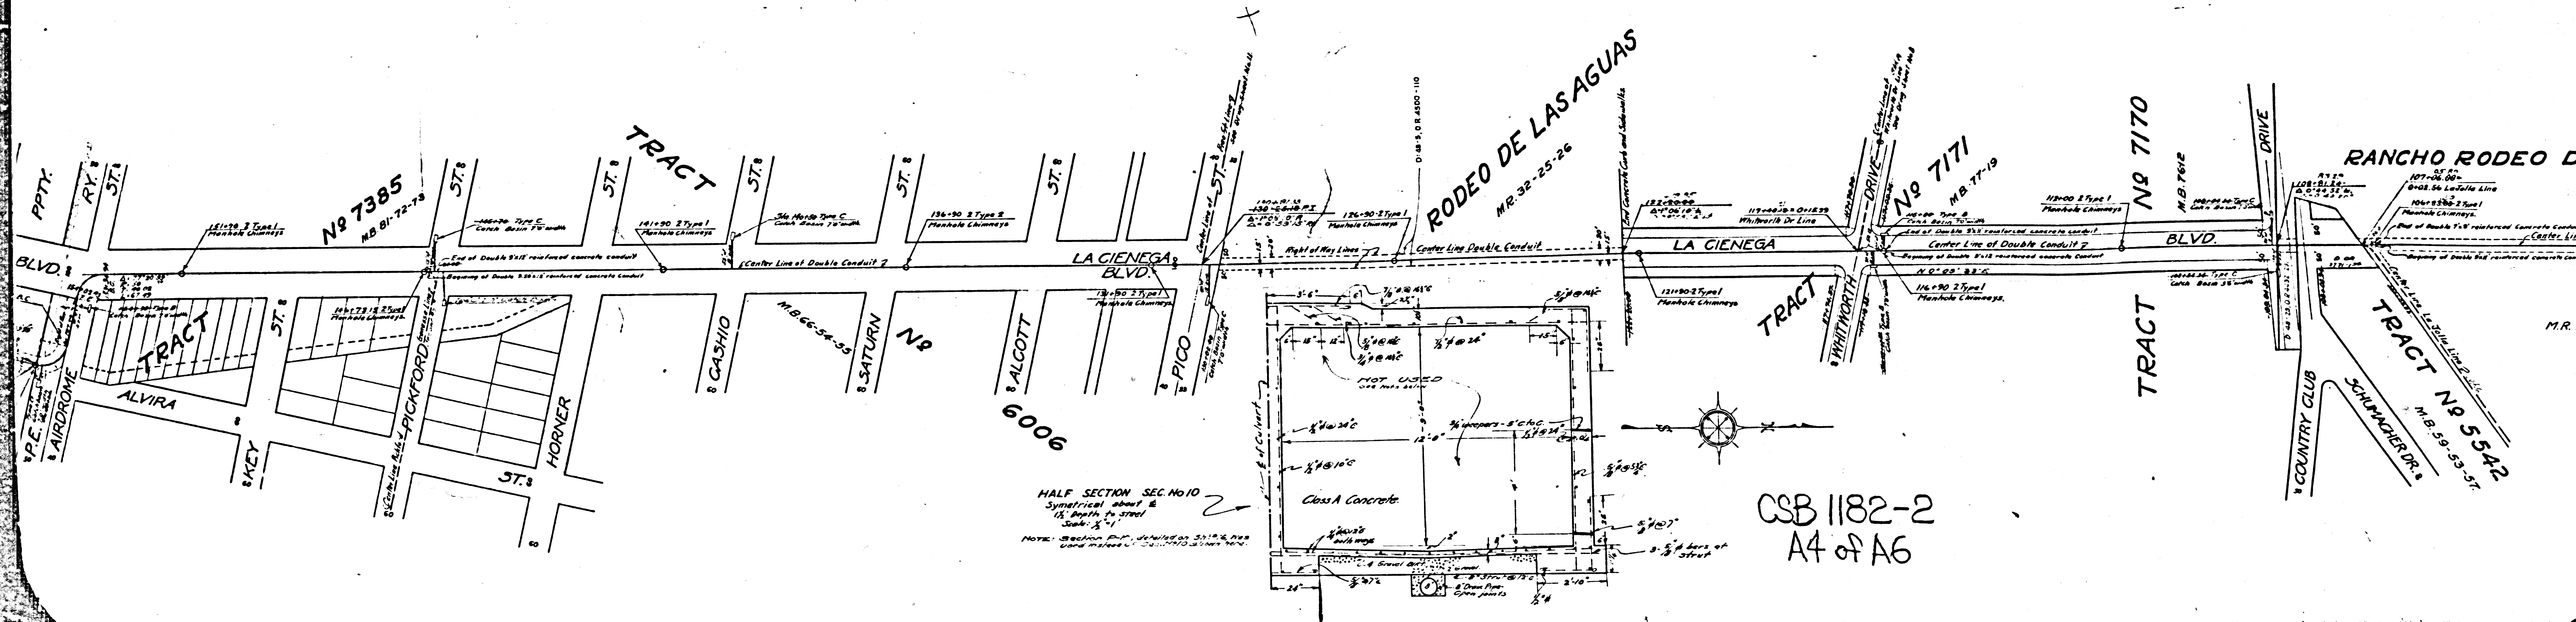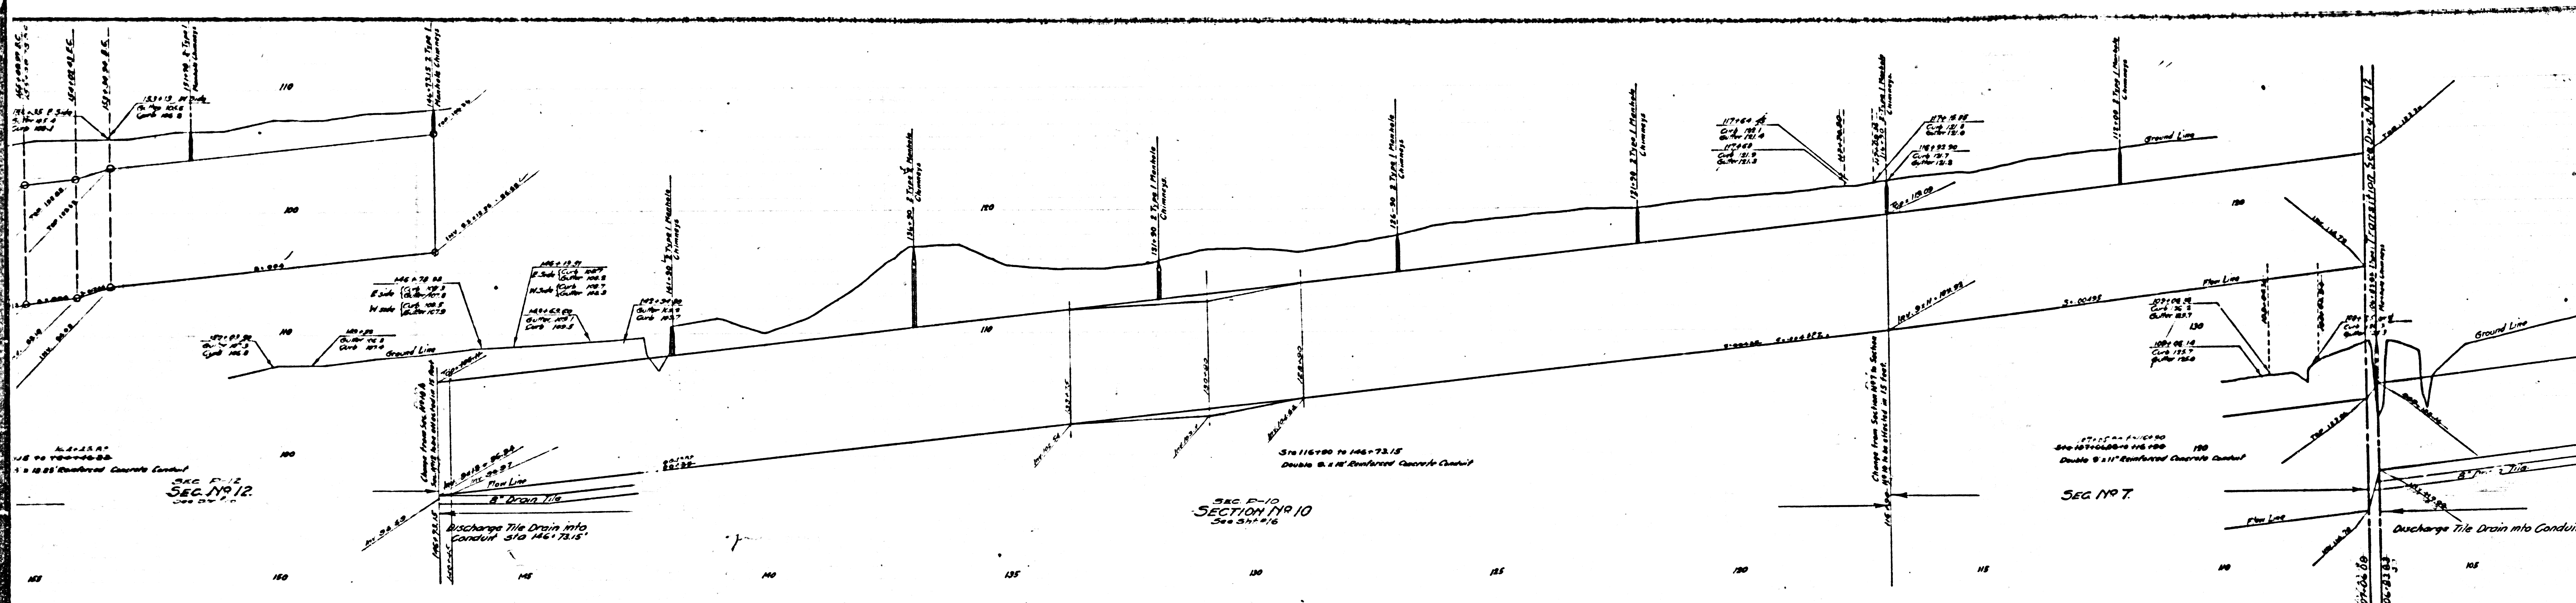

HALF SECTION SEC No 10
 Symmetrical about a
 15' Right of Way
 Scale: 1/4" = 1'

CSB 1182-2
 A4 of A6

 

SEC NO. 14
See 314-2

SEC NO. 14
See 314-2

SEC NO. 14
See 314-2

SEC NO. 14
See 314-2

SEC NO. 14
See 314-2

SEC NO. 11
See 311-2

SEC NO. 12
See 312-2

PROPERTY
D.M. 2324-91-93

No. 6447


ARNAZ


LA CIENEGA

8020

No. 7385
M.B. 81-72-73

CSB 1182-2
A5 of A6

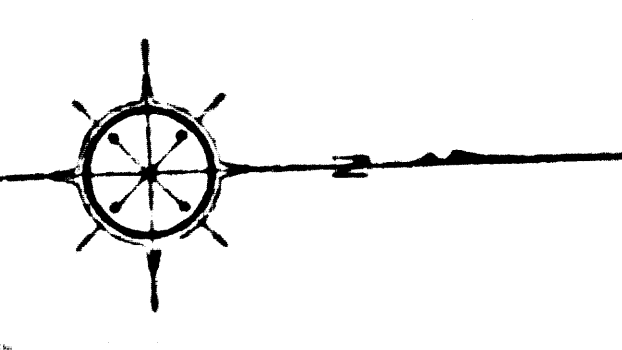

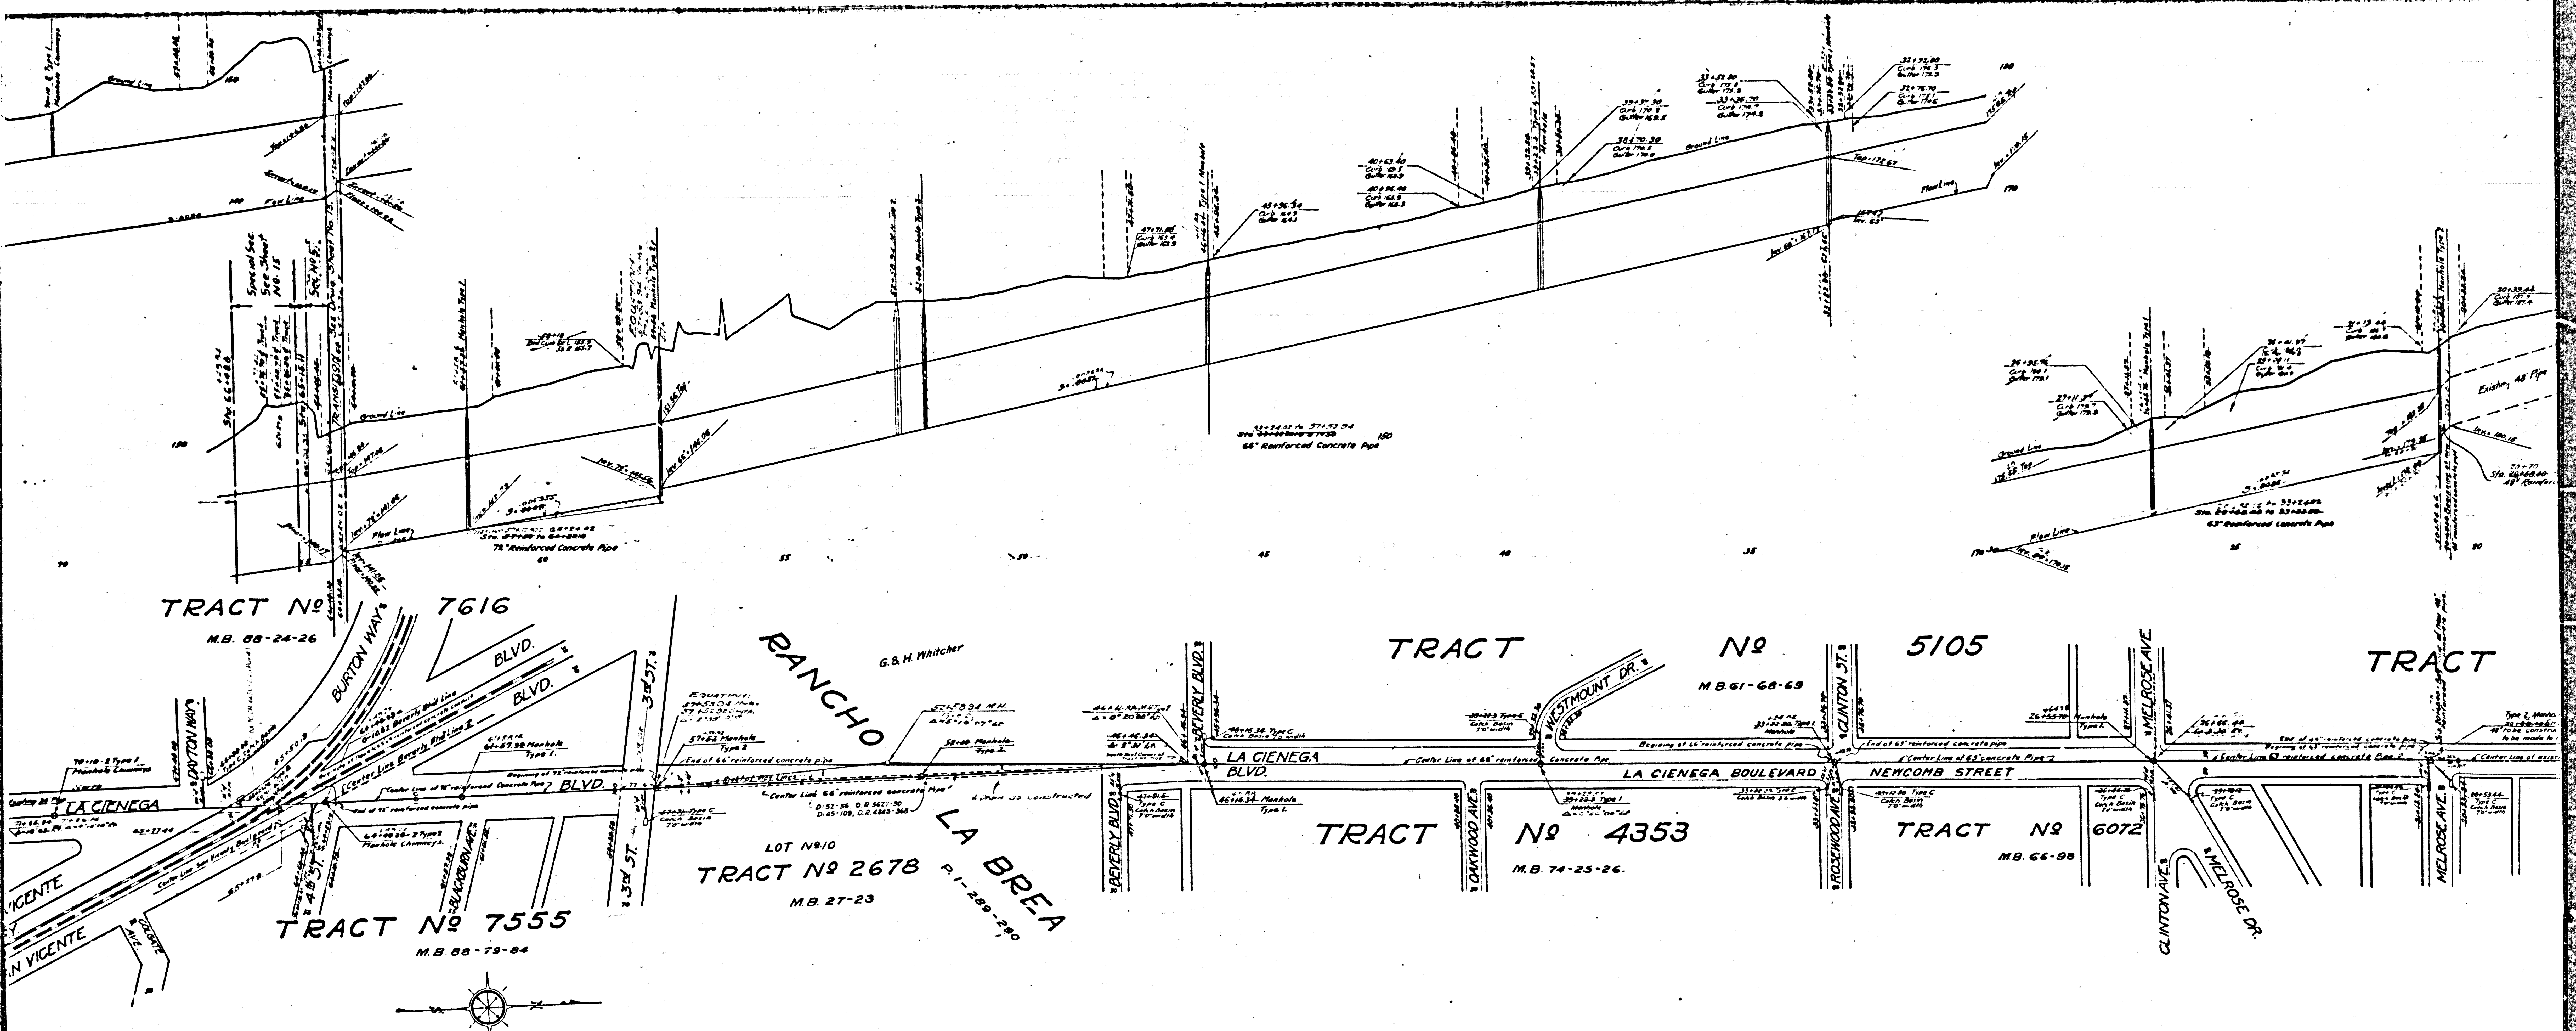

CSB 1182-2
A2 & A6

