

-ABANDONED-

**DRAINAGE DISTRICT  
IMPROVEMENT NO. 18**

OF THE  
COUNTY OF LOS ANGELES

**PLAN AND PROFILE OF  
VALLEY BLVD. MAIN LINE**

SCALES: VERTICAL 1" = 4'  
HORIZONTAL 1" = 40'

**SHEET 3 OF 9 SHEETS**

J.E. CONNOLLY-COUNTY SURVEYOR

Submitted by \_\_\_\_\_ Approved by \_\_\_\_\_  
Chief Deputy County Surveyor

Note: All pipe not otherwise specified shall be plain cement pipe.  
Note: Elevations are in feet above U.S.C. & G. mean sea level datum.


Approved as to form  
Ernest W. Marston  
County Counsel

by \_\_\_\_\_ Deputy


CSB 1185-3  
A1 of A4

Reference	DESIGNED BY: J. E. Connolly
LB 234	TRACED BY: J. E. Connolly
	CHECKED BY: J. E. Connolly


PROFILE  
Horizontal Scale 1"=40'  
Vertical Scale 1"=4'

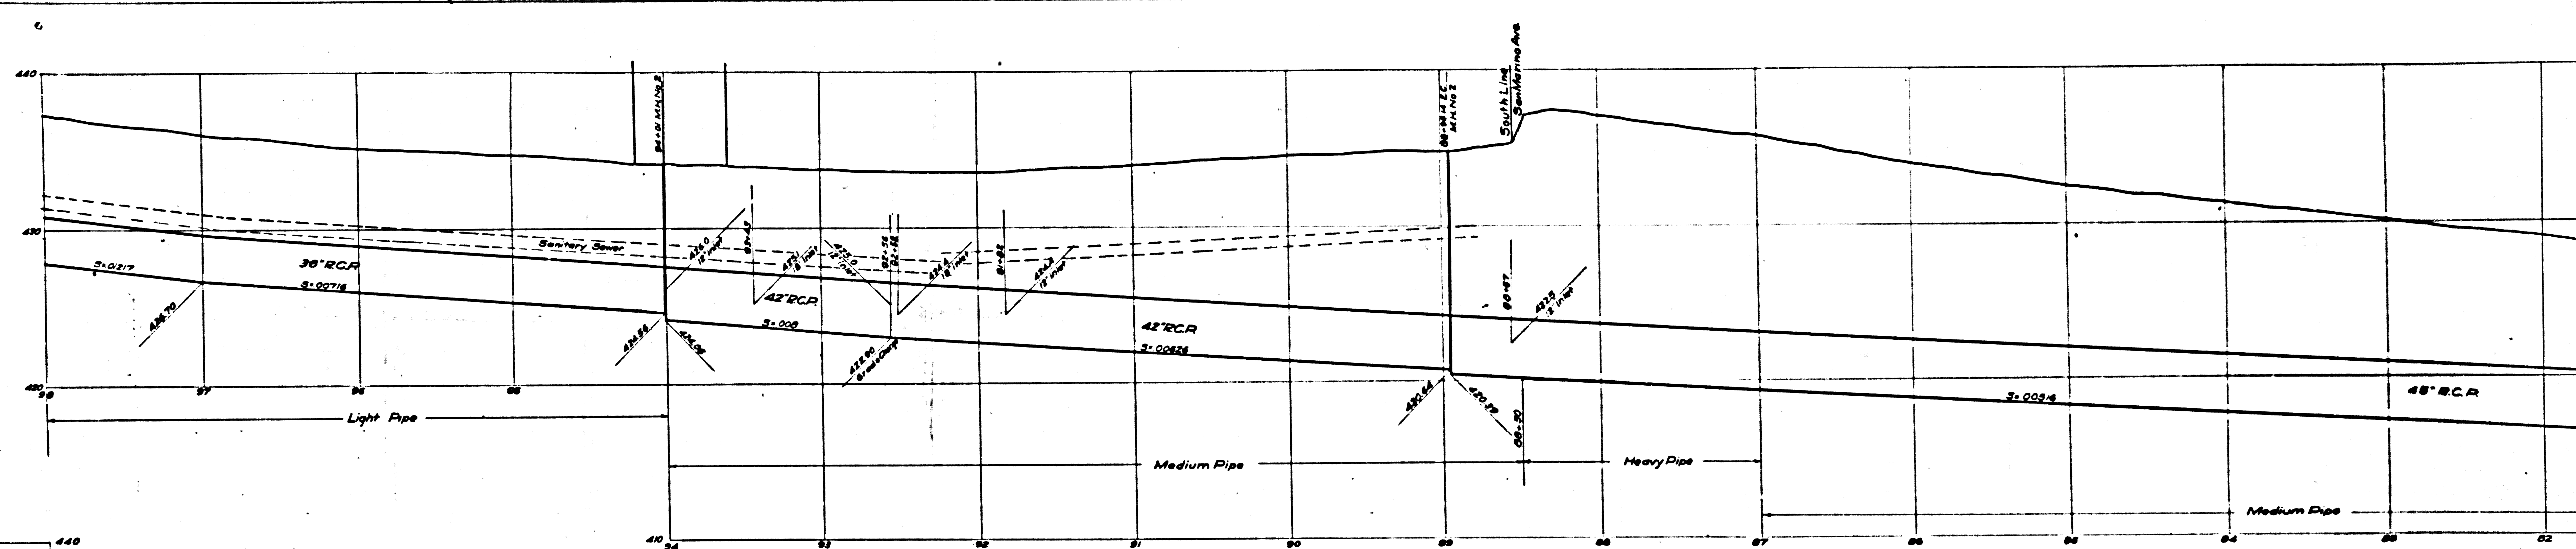

PLAN  
Scale 1"=40'

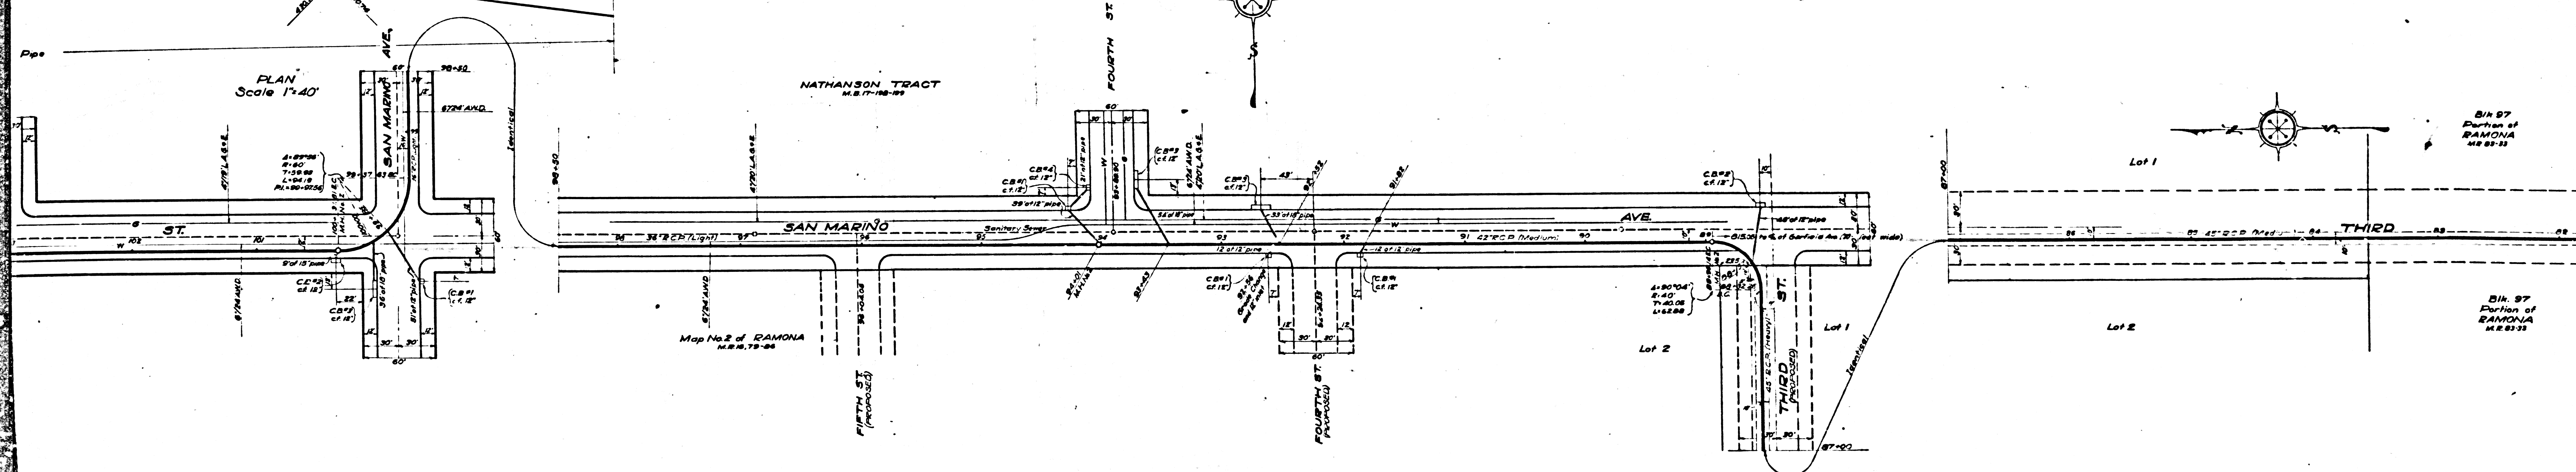


CSB 1185-3  
A2 of A4

 


CSB 1185-3  
A3 of A4

SHEET No. 3 OF 8 SHEETS  
COMPL. DRAWING No. B-1182

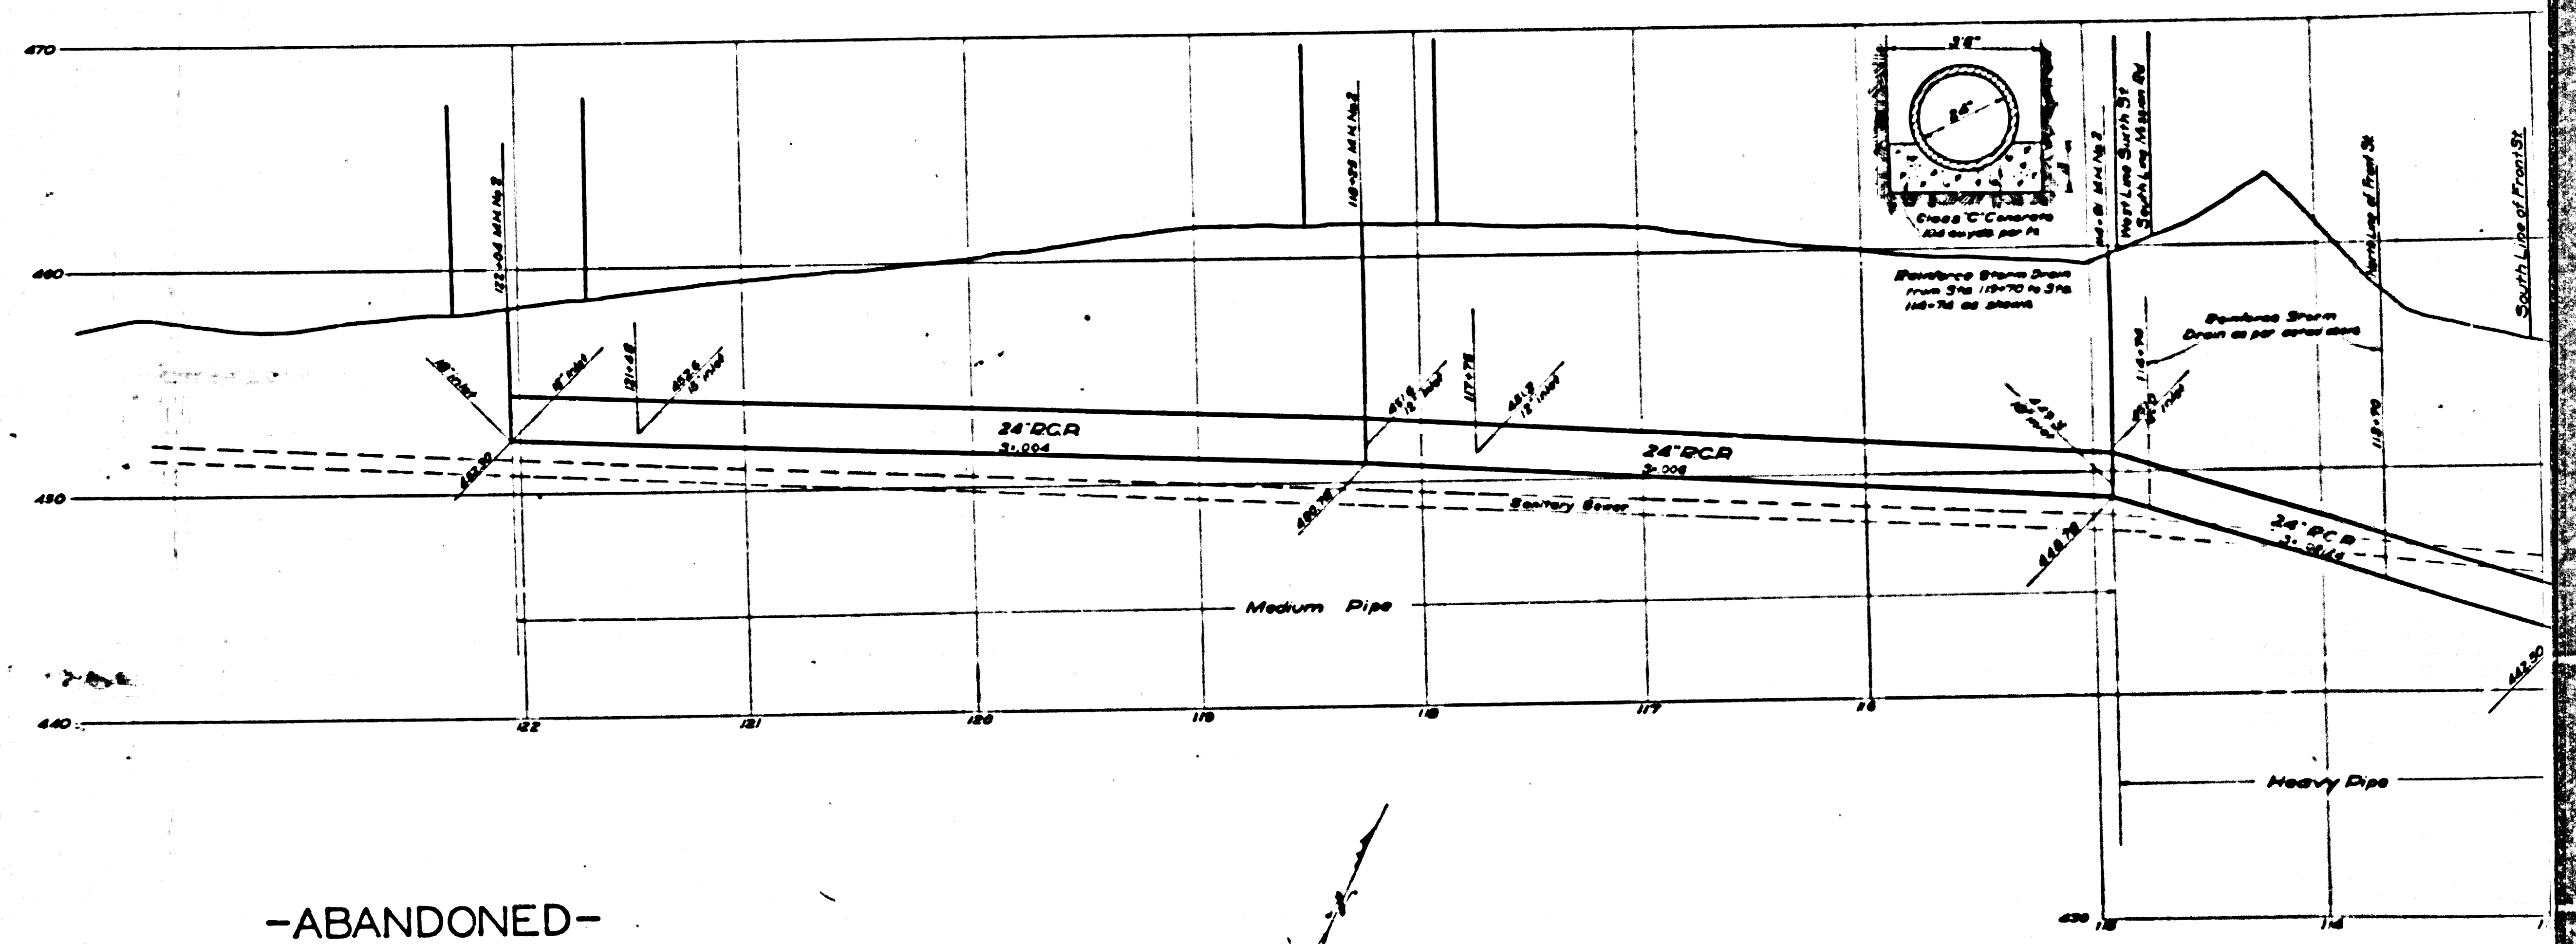

-ABANDONED-

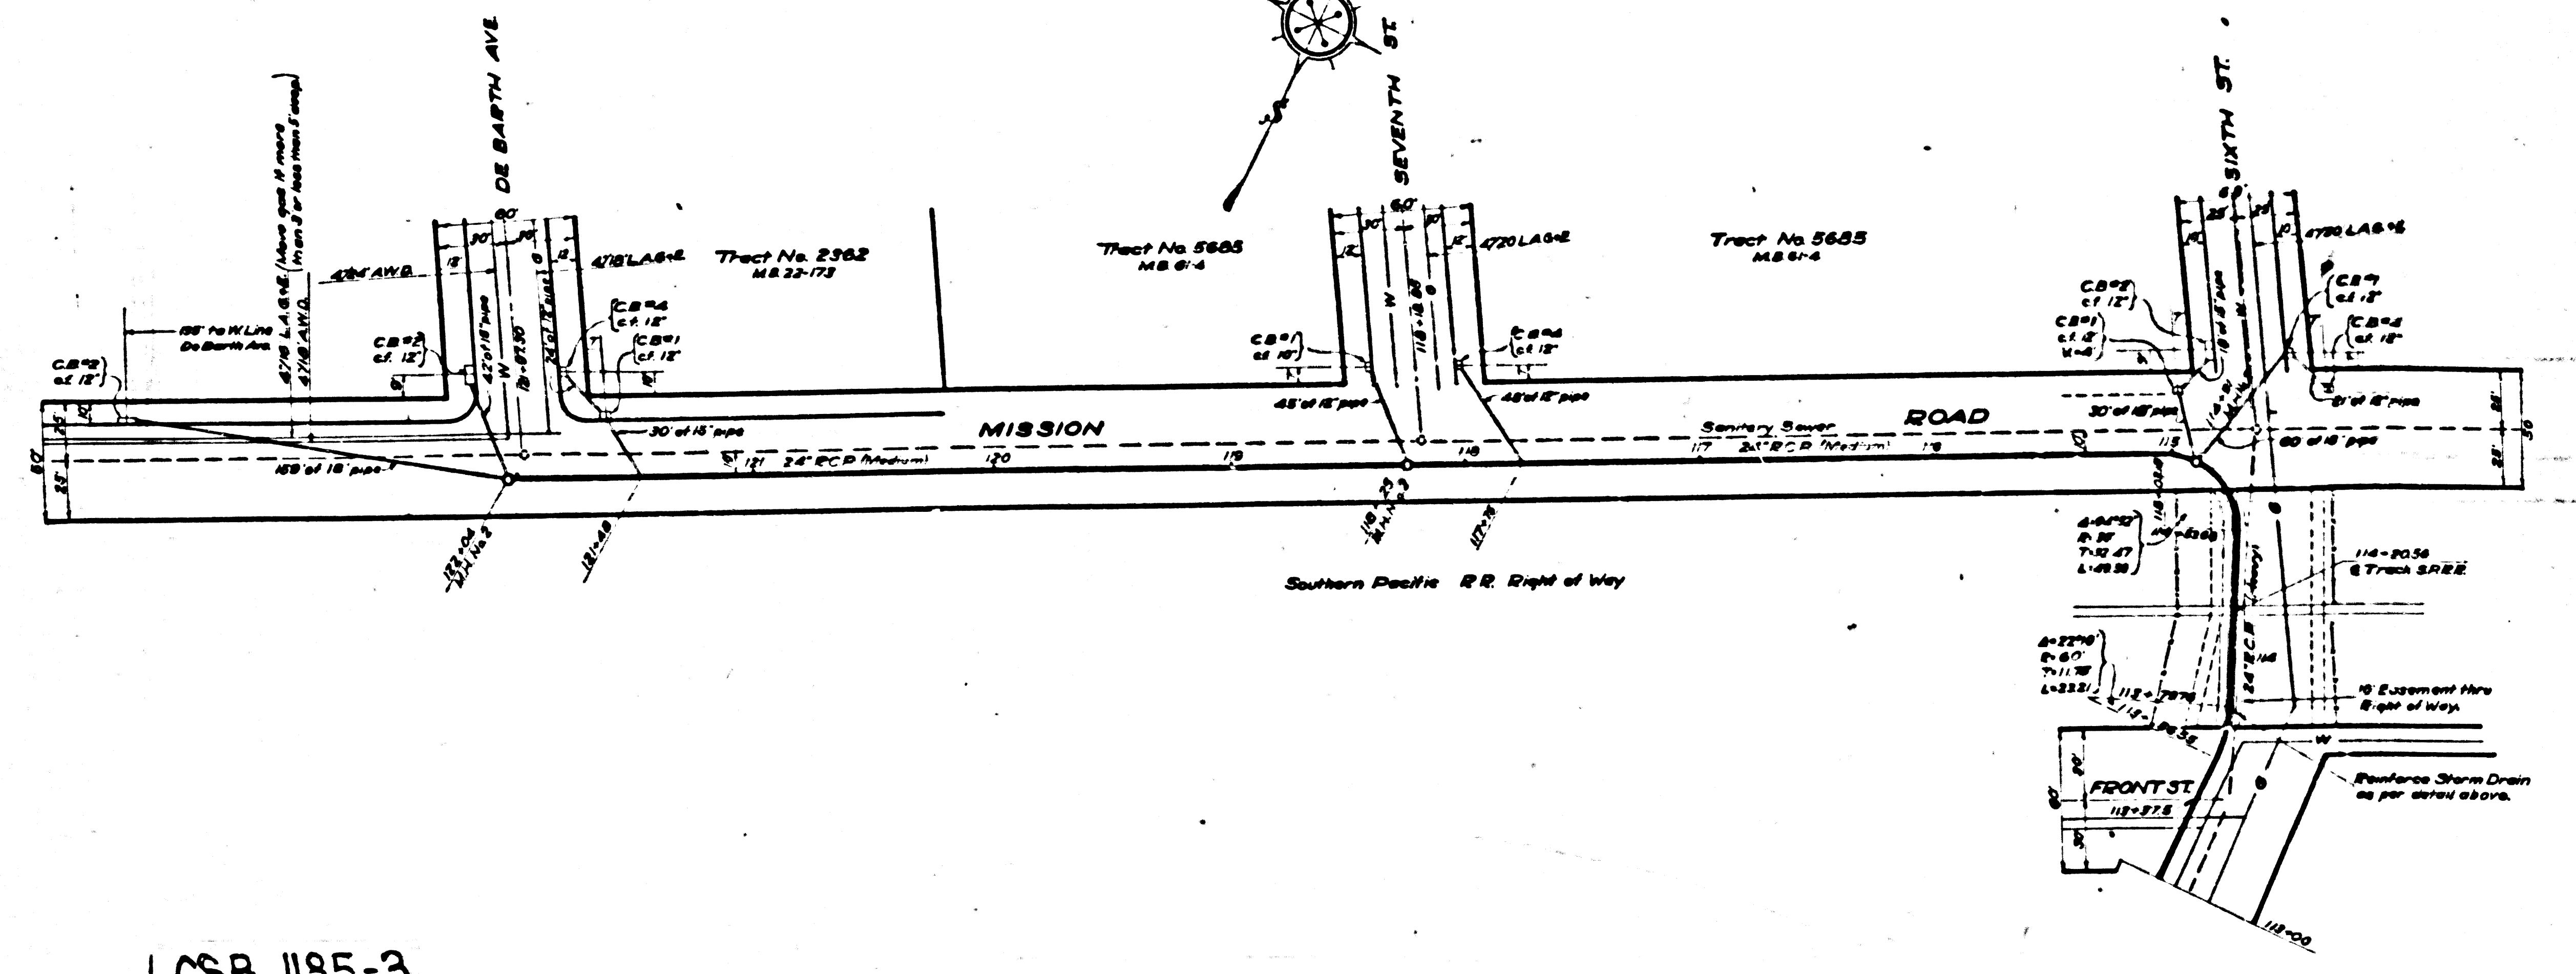

SHEET No. 3 OF 8 SHEETS  
COMPL. DRAWING No. B-1182

CSB 1185-3  
A4 of A4