


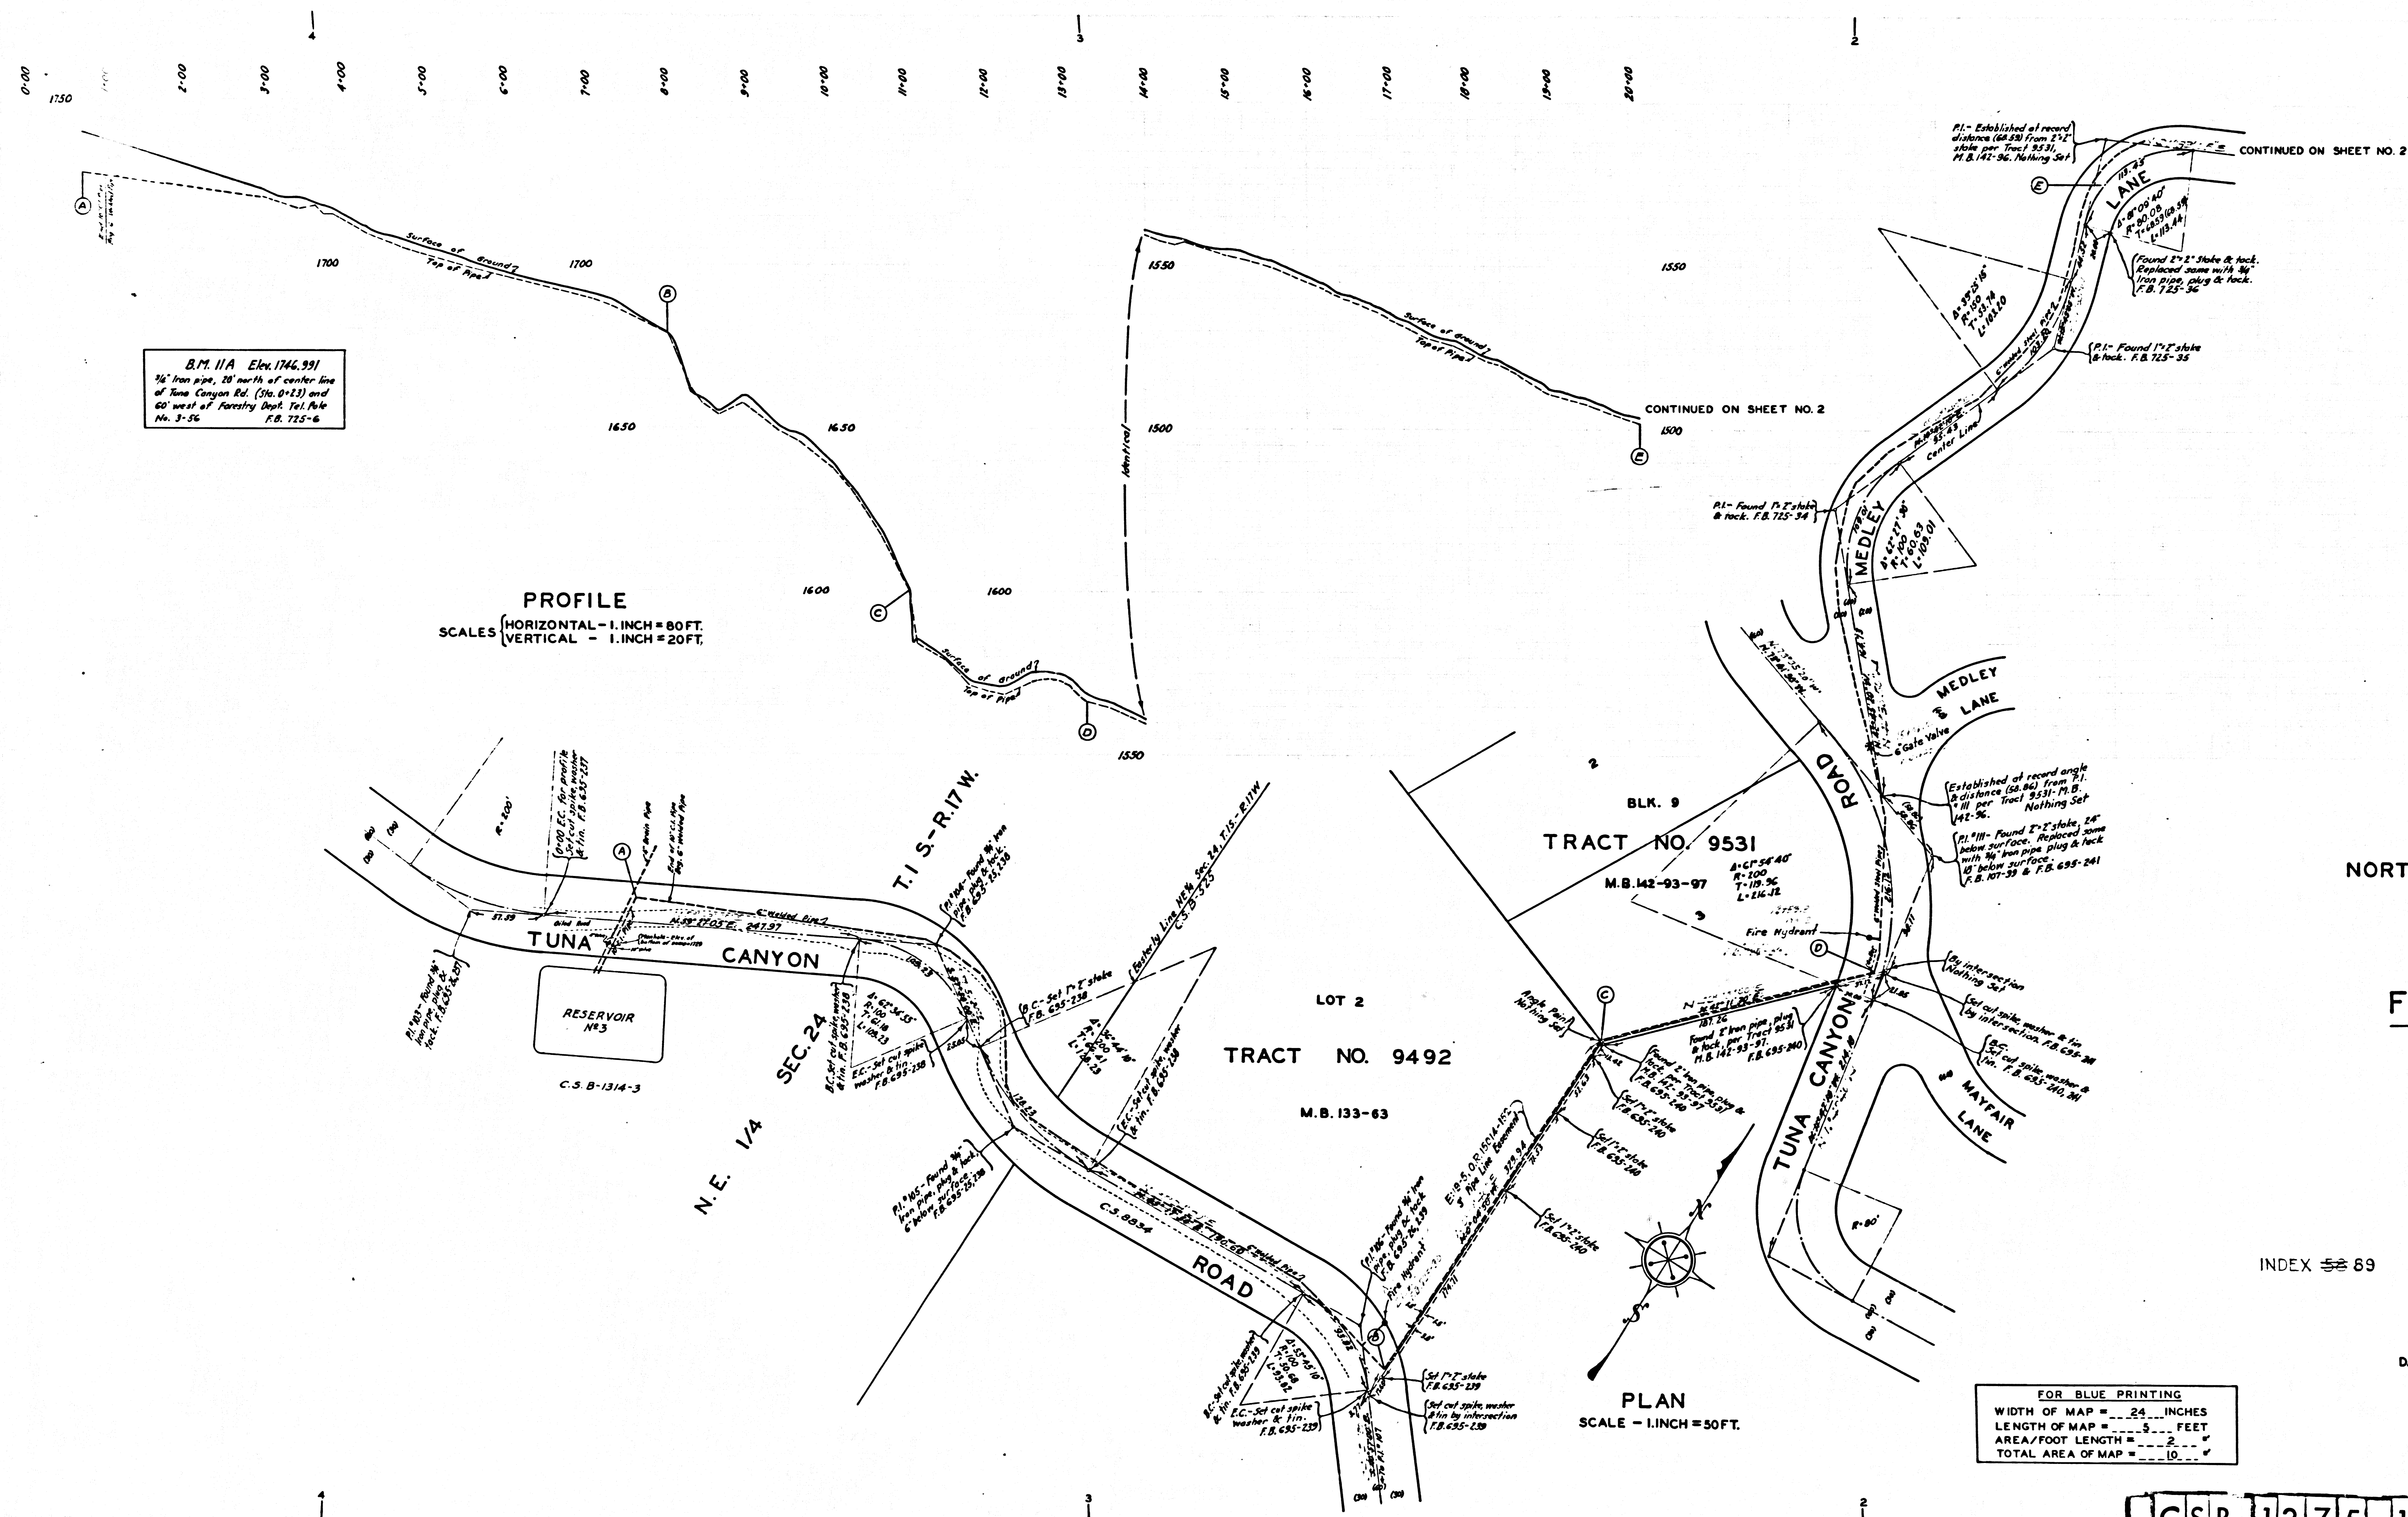

PLAN AND PROFILE OF
PIPE LINE
 NORTHEASTERLY FROM RESERVOIR NO. 3
 FOR
 DEPARTMENT OF FORESTER
 AND FIRE WARDEN
FIRE CISTERN SYSTEM

COUNTY SURVEYORS MAP NO. B-1375
 SHEET NO. 1 OF 2 SHEETS
 SCALES AS SHOWN
 JOB NUMBER 5211
 ALFRED JONES - COUNTY SURVEYOR
 SURVEYED - FEB. - JULY 1937
 SURVEYED UNDER INSTRUCTIONS OF THE
 BOARD OF SUPERVISORS PER ORDER DATED
 MARCH 16, 1936.
 BEARINGS ARE BASED ON THE BEARING OF
 TUNA CANYON RD. PER C.S. 6834 SEE NOTE BELOW
 F.B. 695-23-26 & F.B. 725-27-46
 FIELD WORK BY... T.J. STEVENSON
 OFFICE WORK BY... F.A. WOOD
 CHECKED BY... A. ROESER

DATUM BASED ON U.S.C. & G.S. PRELIMINARY ADJUSTMENT OF 1928
 FOR TOPOGRAPHY, SEE C.S. B-1314-3
 (RESERVOIR B.T. ONLY)
 BEARINGS ARE BASED ON THE LOS ANGELES
 COUNTY COORDINATE SYSTEM, LAMBERT GRID,
 CENTRAL MERIDIAN 118° 20' WEST. SEE C.S. 9423
 Revision No. 147-10-10

CSB 1375-1