

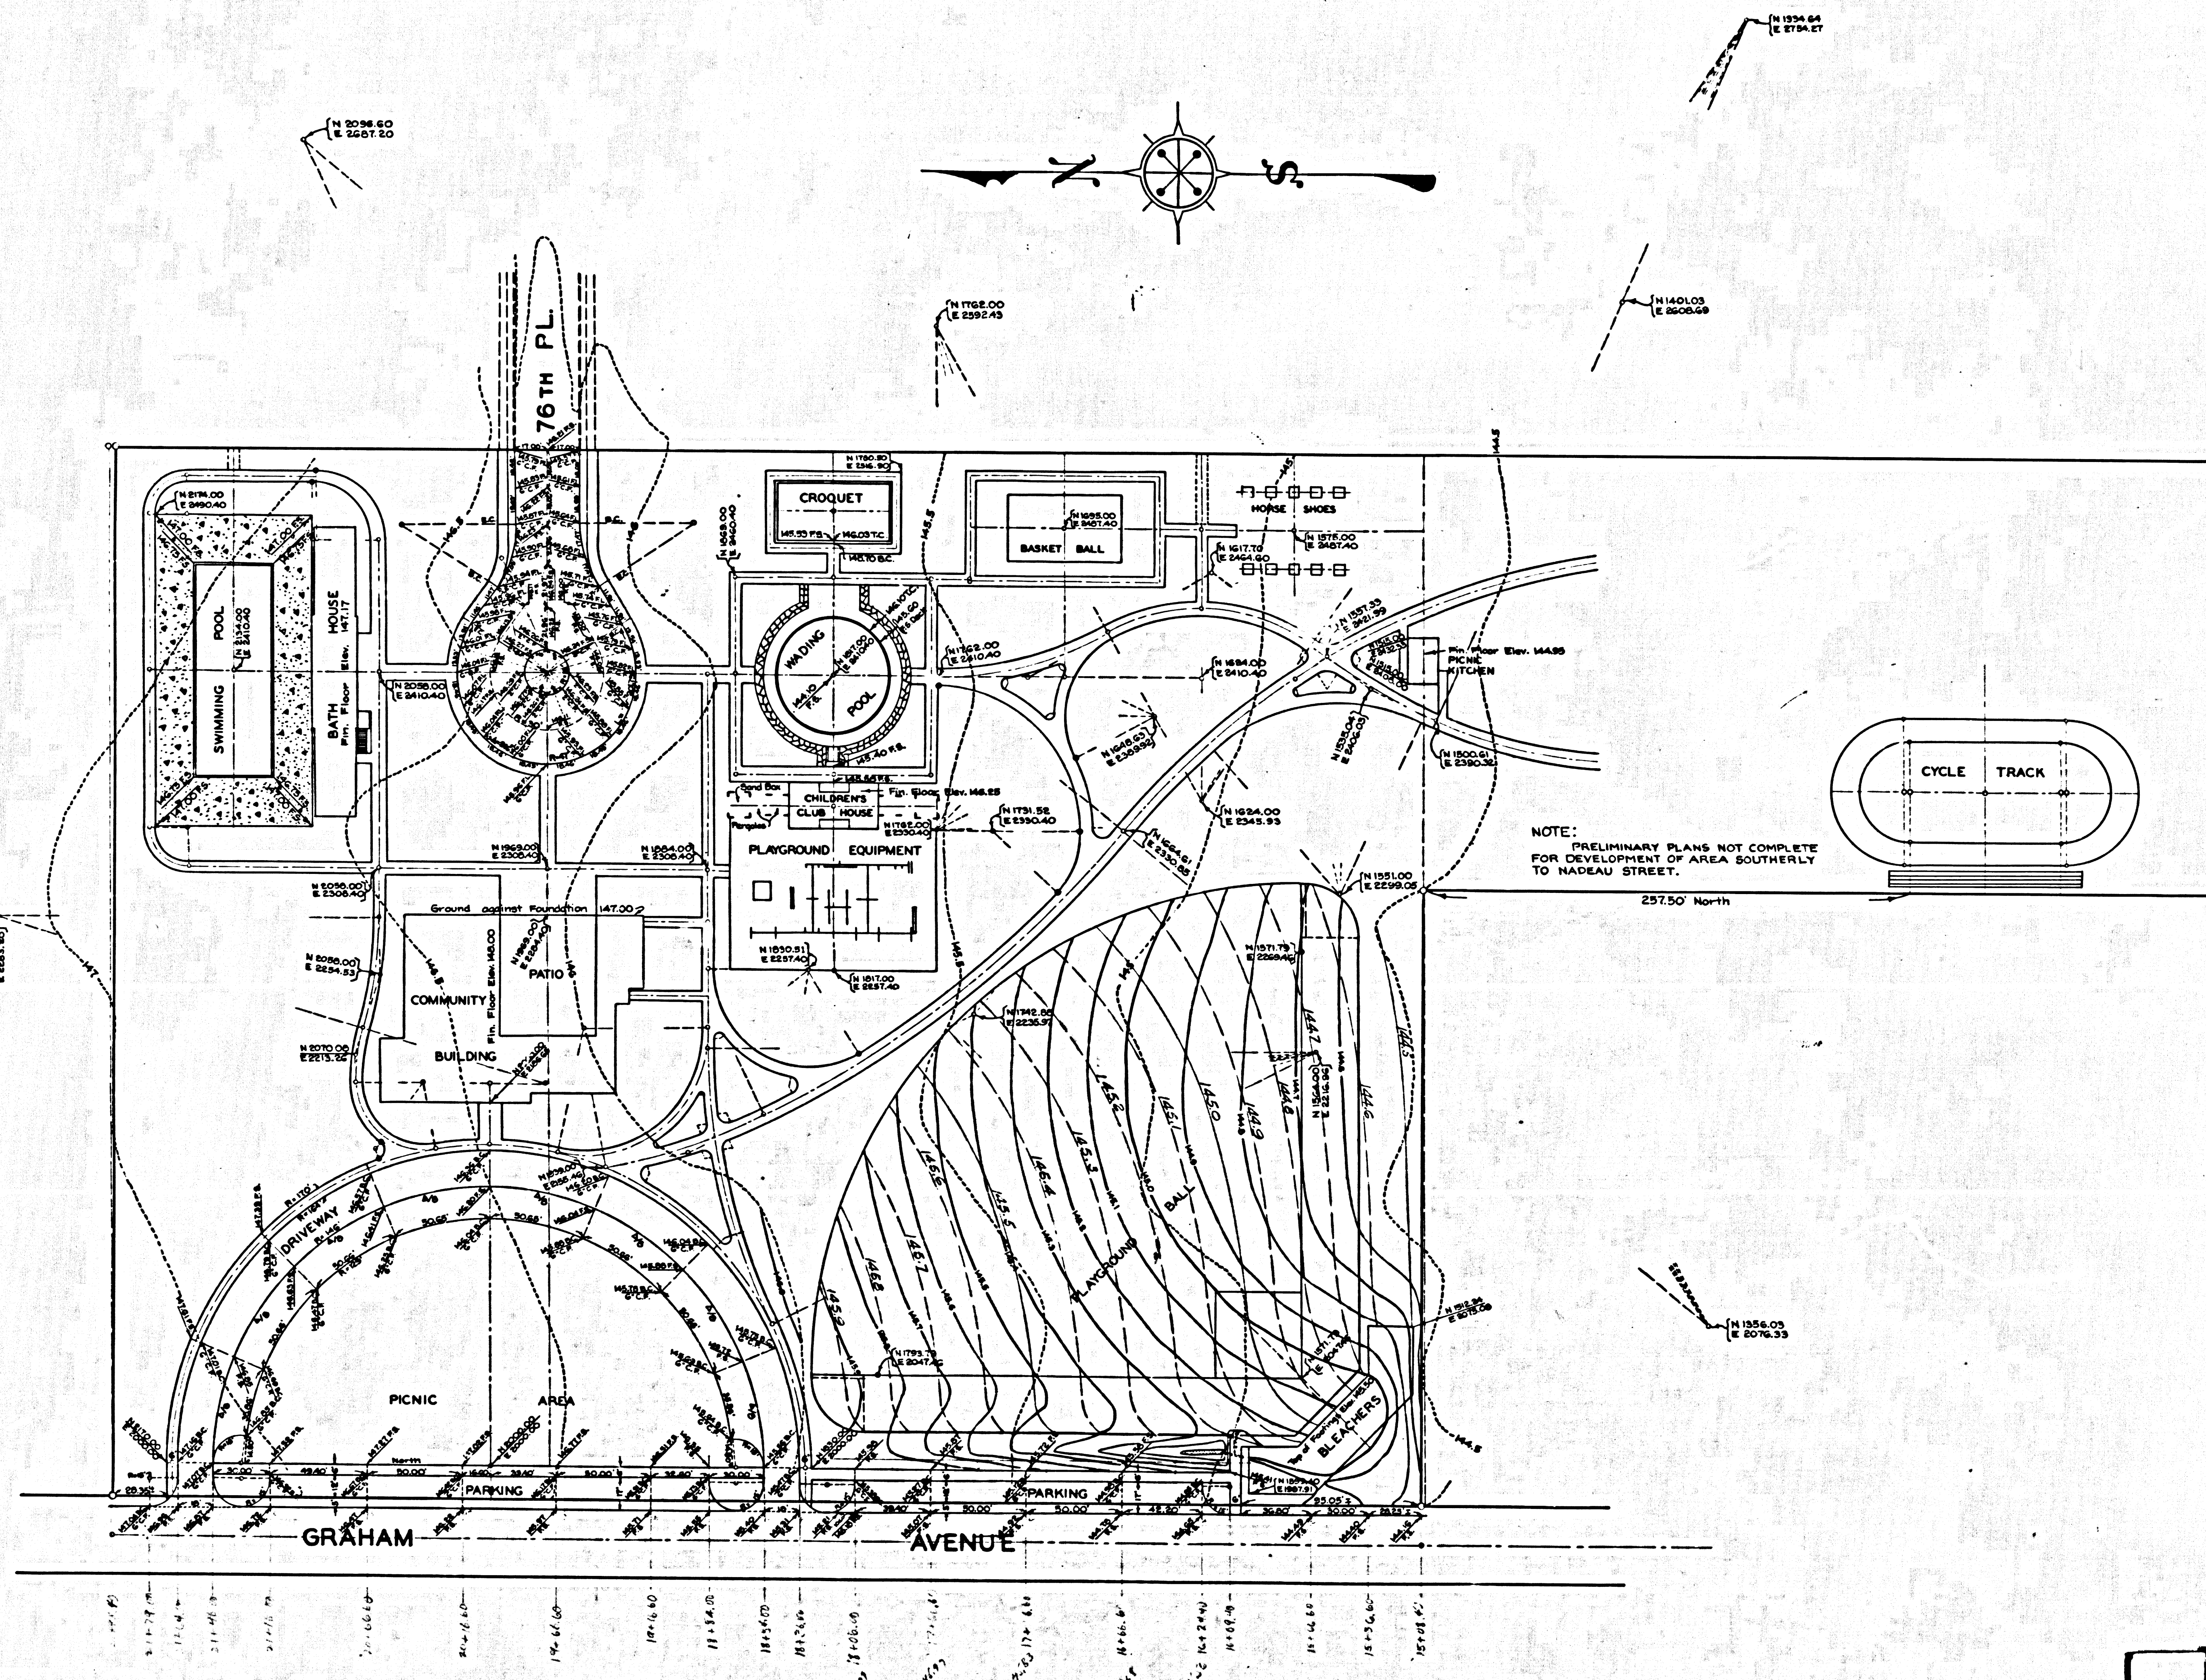


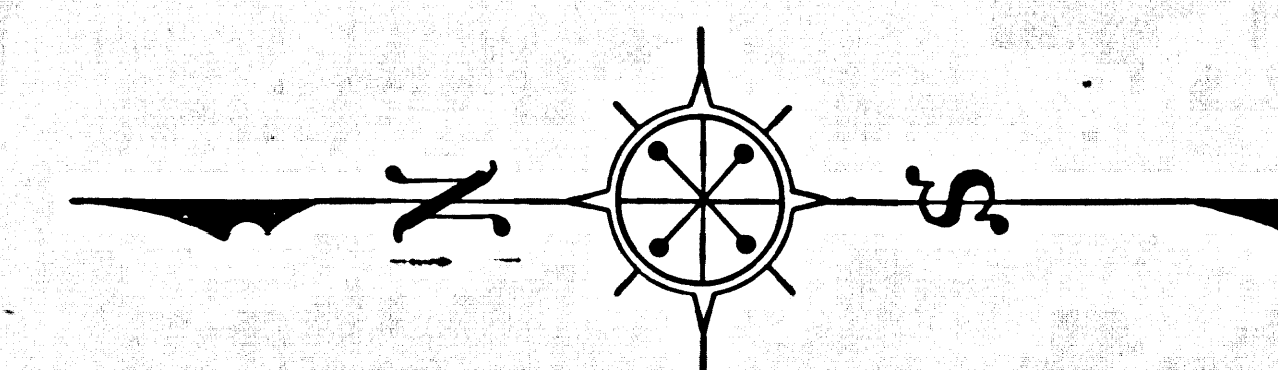

FOR PROPERTY LINE AND TOPOGRAPHIC MAP SEE C.S. B-1246
 FOR GENERAL PLAN SEE C.S. B-1431 SHEET 1
 FOR PLAN OF WATER SYSTEMS SEE C.S. B-1431 SHEET 3
 FOR PLAN OF CYCLE TRACK SEE C.S. B-1431 SHEET 4

CSB 1431-2
 A1 OF A2

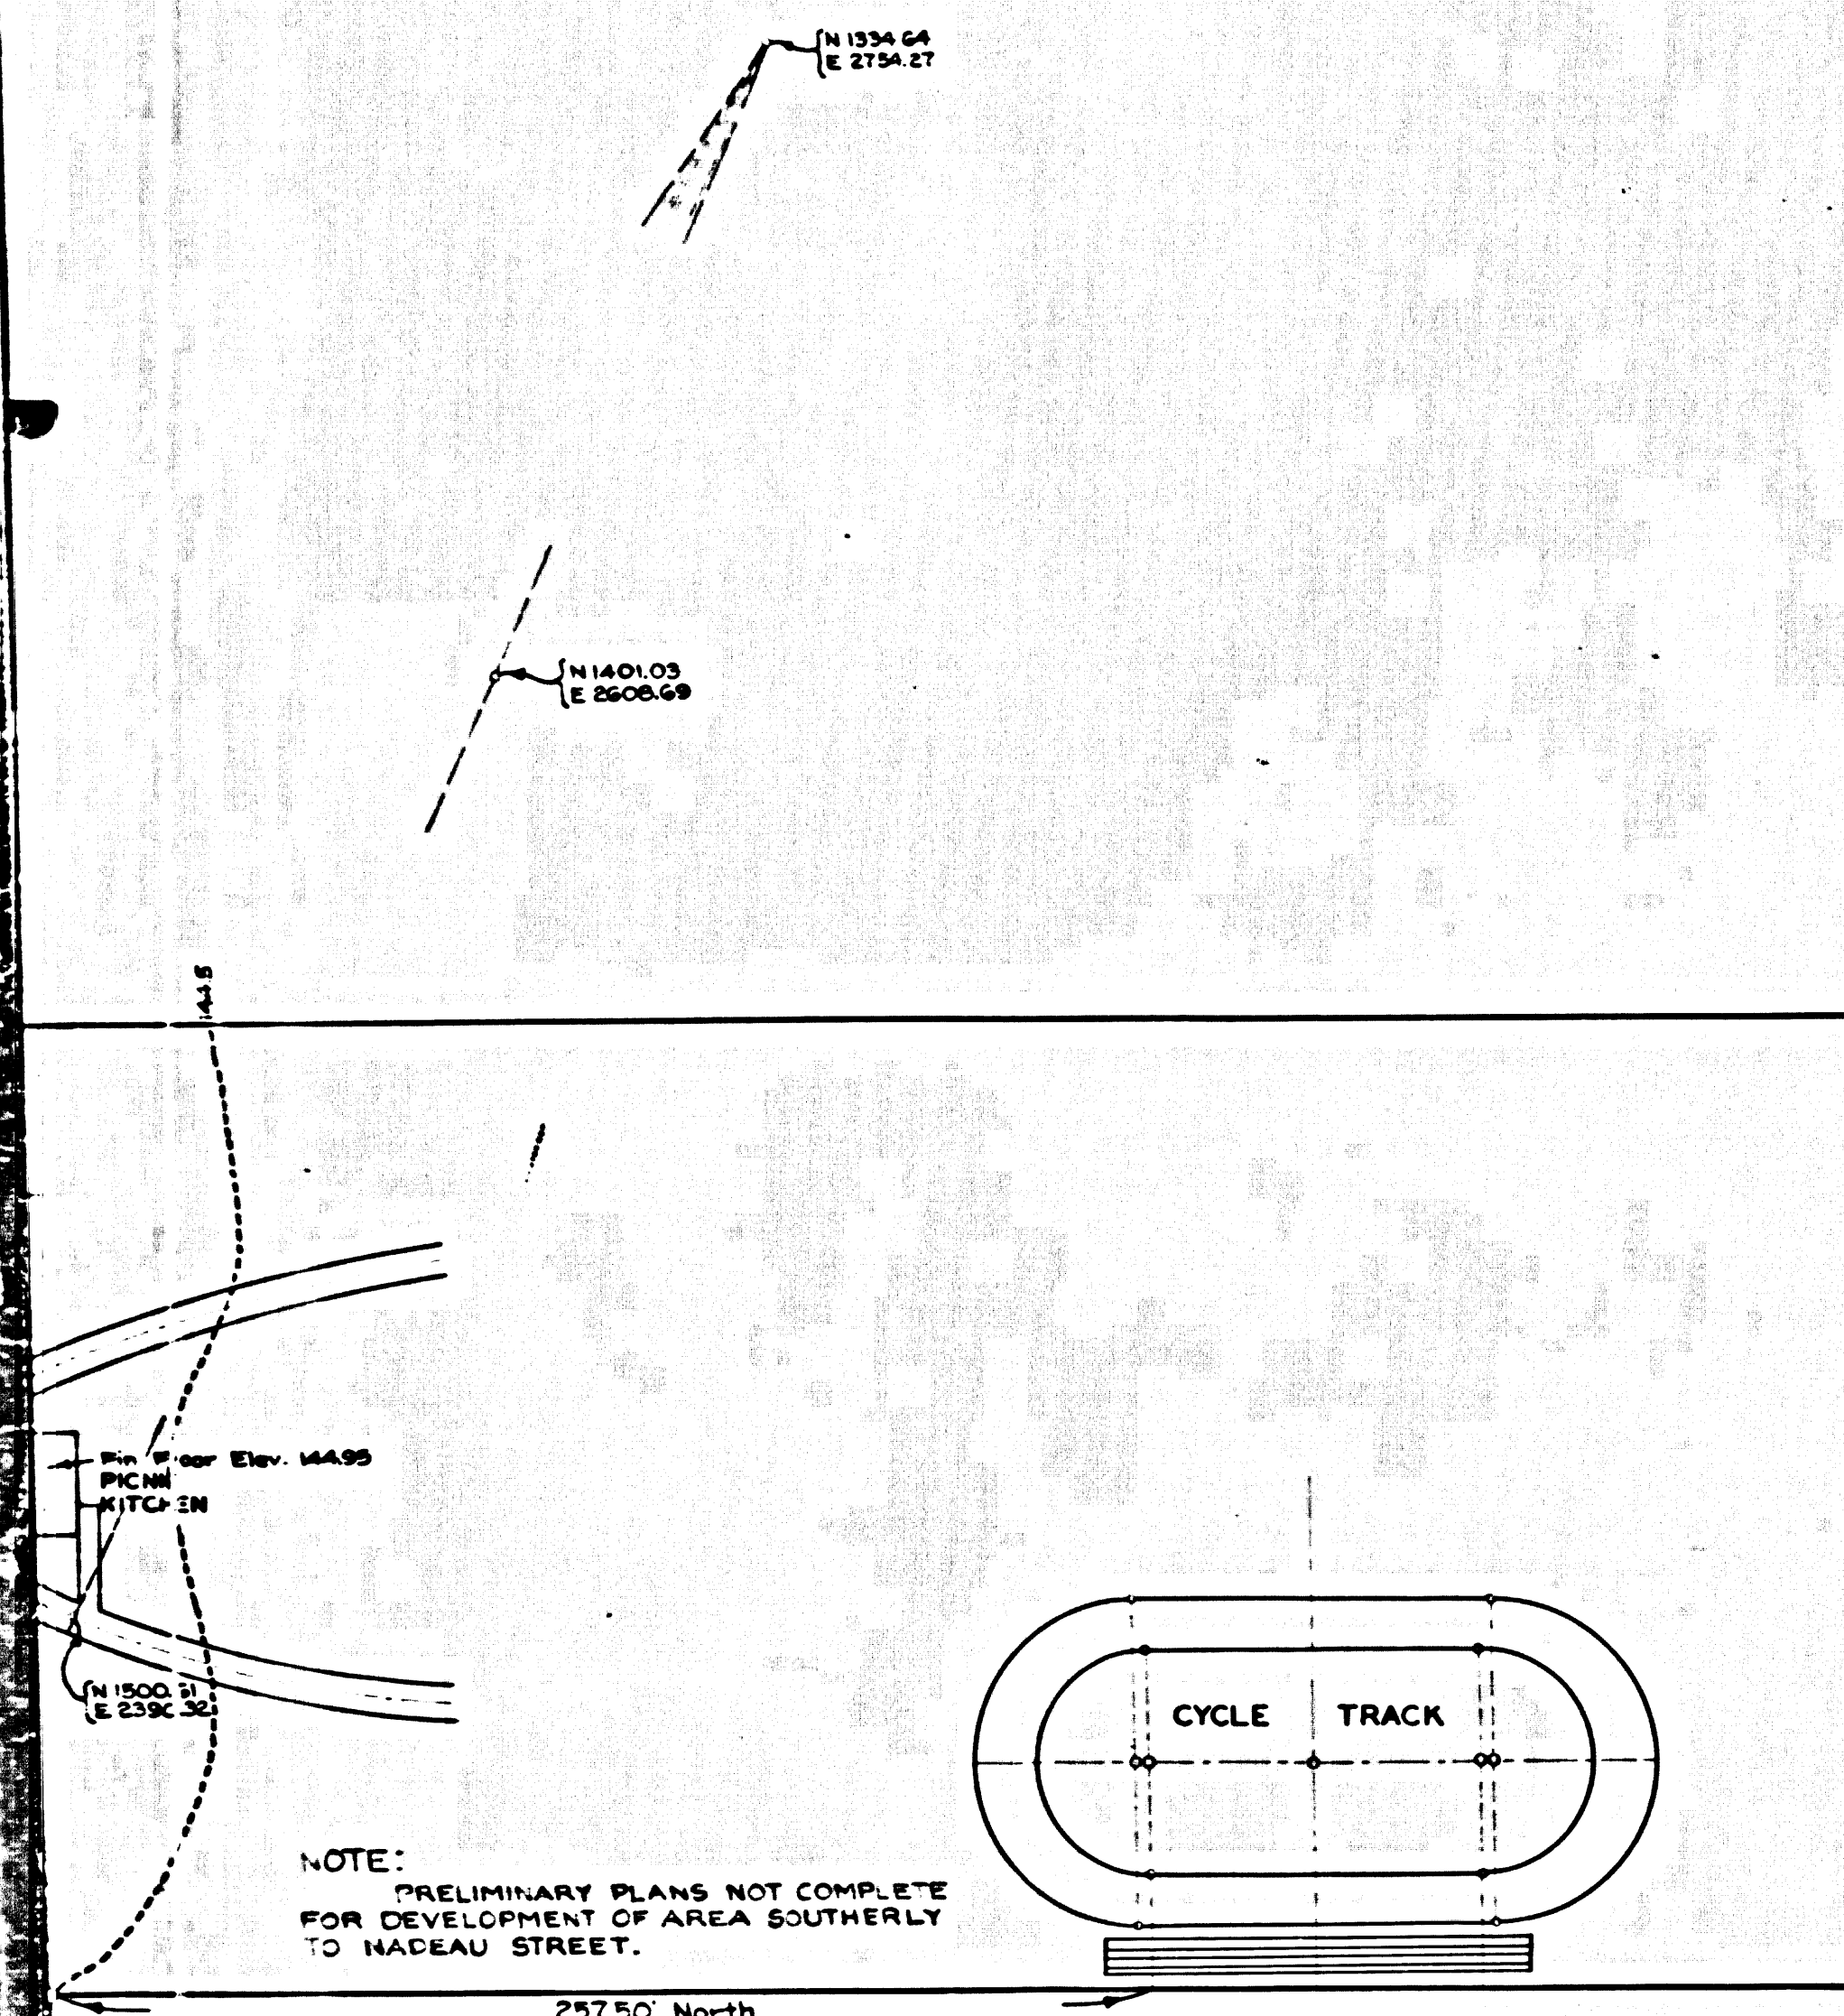

GRADING PLAN
OF
FRANKLIN DELANO ROOSEVELT
PLAYGROUND
BEING A PORTION OF SECTION 28 T. 2 S., R. 13 W., S. B. M.

COUNTY SURVEYORS MAP NO B-1431
SHEET NO 2 OF 4 SHEETS
SCALE - 1 INCH = 40 FT.

JOB NUMBER 5224
ALFRED JONES-COUNTY SURVEYOR
SURVEYED OCTOBER 1936 — MAY 1939

SURVEYED AT REQUEST OF THE DEPARTMENT OF
RECREATION CAMPS AND PLAYGROUNDS PER RULE 21,
ORDINANCE 929 BY LETTER DATED FEBRUARY 8, 1936.

F. B. 680 & F. B. 900

FIELD WORK BY..... W. A. MILLER
..... L. D. MOORE
OFFICE WORK BY..... M. D. DARLING
CHECKED BY..... C. L. KEAGLE

DATUM
ELEVATIONS SHOWN HEREON ARE
BASED ON THE 1934 ADJUSTMENT OF
U.S.C. & G.S. B. M. "Y-32" (U.S. 1)

FOR PROPERTY LINE AND TOPOGRAPHIC MAP SEE C.S. B-1246
FOR GENERAL PLAN SEE C.S. B-1431 SHEET 1
FOR PLAN OF WATER SYSTEMS SEE C.S. B-1431 SHEET 3
FOR PLAN OF CYCLE TRACK SEE C.S. B-1431 SHEET 4

CSB 11431-2
A2 OF A2