

MAP SHOWING  
**PLAN C**  
 FOR  
**PROPOSED GRADING PLAN**  
 OF  
**COUNTY BUILDING SITE**  
 IN THE BLOCKS BOUNDED BY  
**SUNSET BLVD.- FORT MOORE PL.**  
**SPRING ST. & BROADWAY**

COUNTY SURVEYORS MAP NO B-1227  
 SHEET NO 5 OF 5 SHEETS  
 SCALE - 1 INCH = 40 FT.

JOB NUMBER 8148.

ALFRED JONES - COUNTY SURVEYOR  
 SURVEYED - MARCH, 1936.

SURVEYED UNDER INSTRUCTIONS OF THE  
 BOARD OF SUPERVISORS PER ORDER DATED  
 MARCH 2, 1936.

PLANE TABLE SURVEY


FIELD WORK BY... T.M. WALSH.  
 OFFICE WORK BY... M.D. DARLING.  
 F.A. WOOD.  
 CHECKED BY..... M.D. DARLING.  
 C.L. KEAGLE

**LEGEND**  
 County Owned Property

CSB-1227-5  
 A1 OF A2

FOR BLUE PRINTING  
 WIDTH OF MAP = 24 INCHES  
 LENGTH OF MAP = 9 FEET  
 AREA/FOOT LENGTH = 2  
 TOTAL AREA OF MAP = 12

The grading shown hereon has been designed  
 for the Building Plan and Building Location  
 as proposed by the Regional Planning Commission.

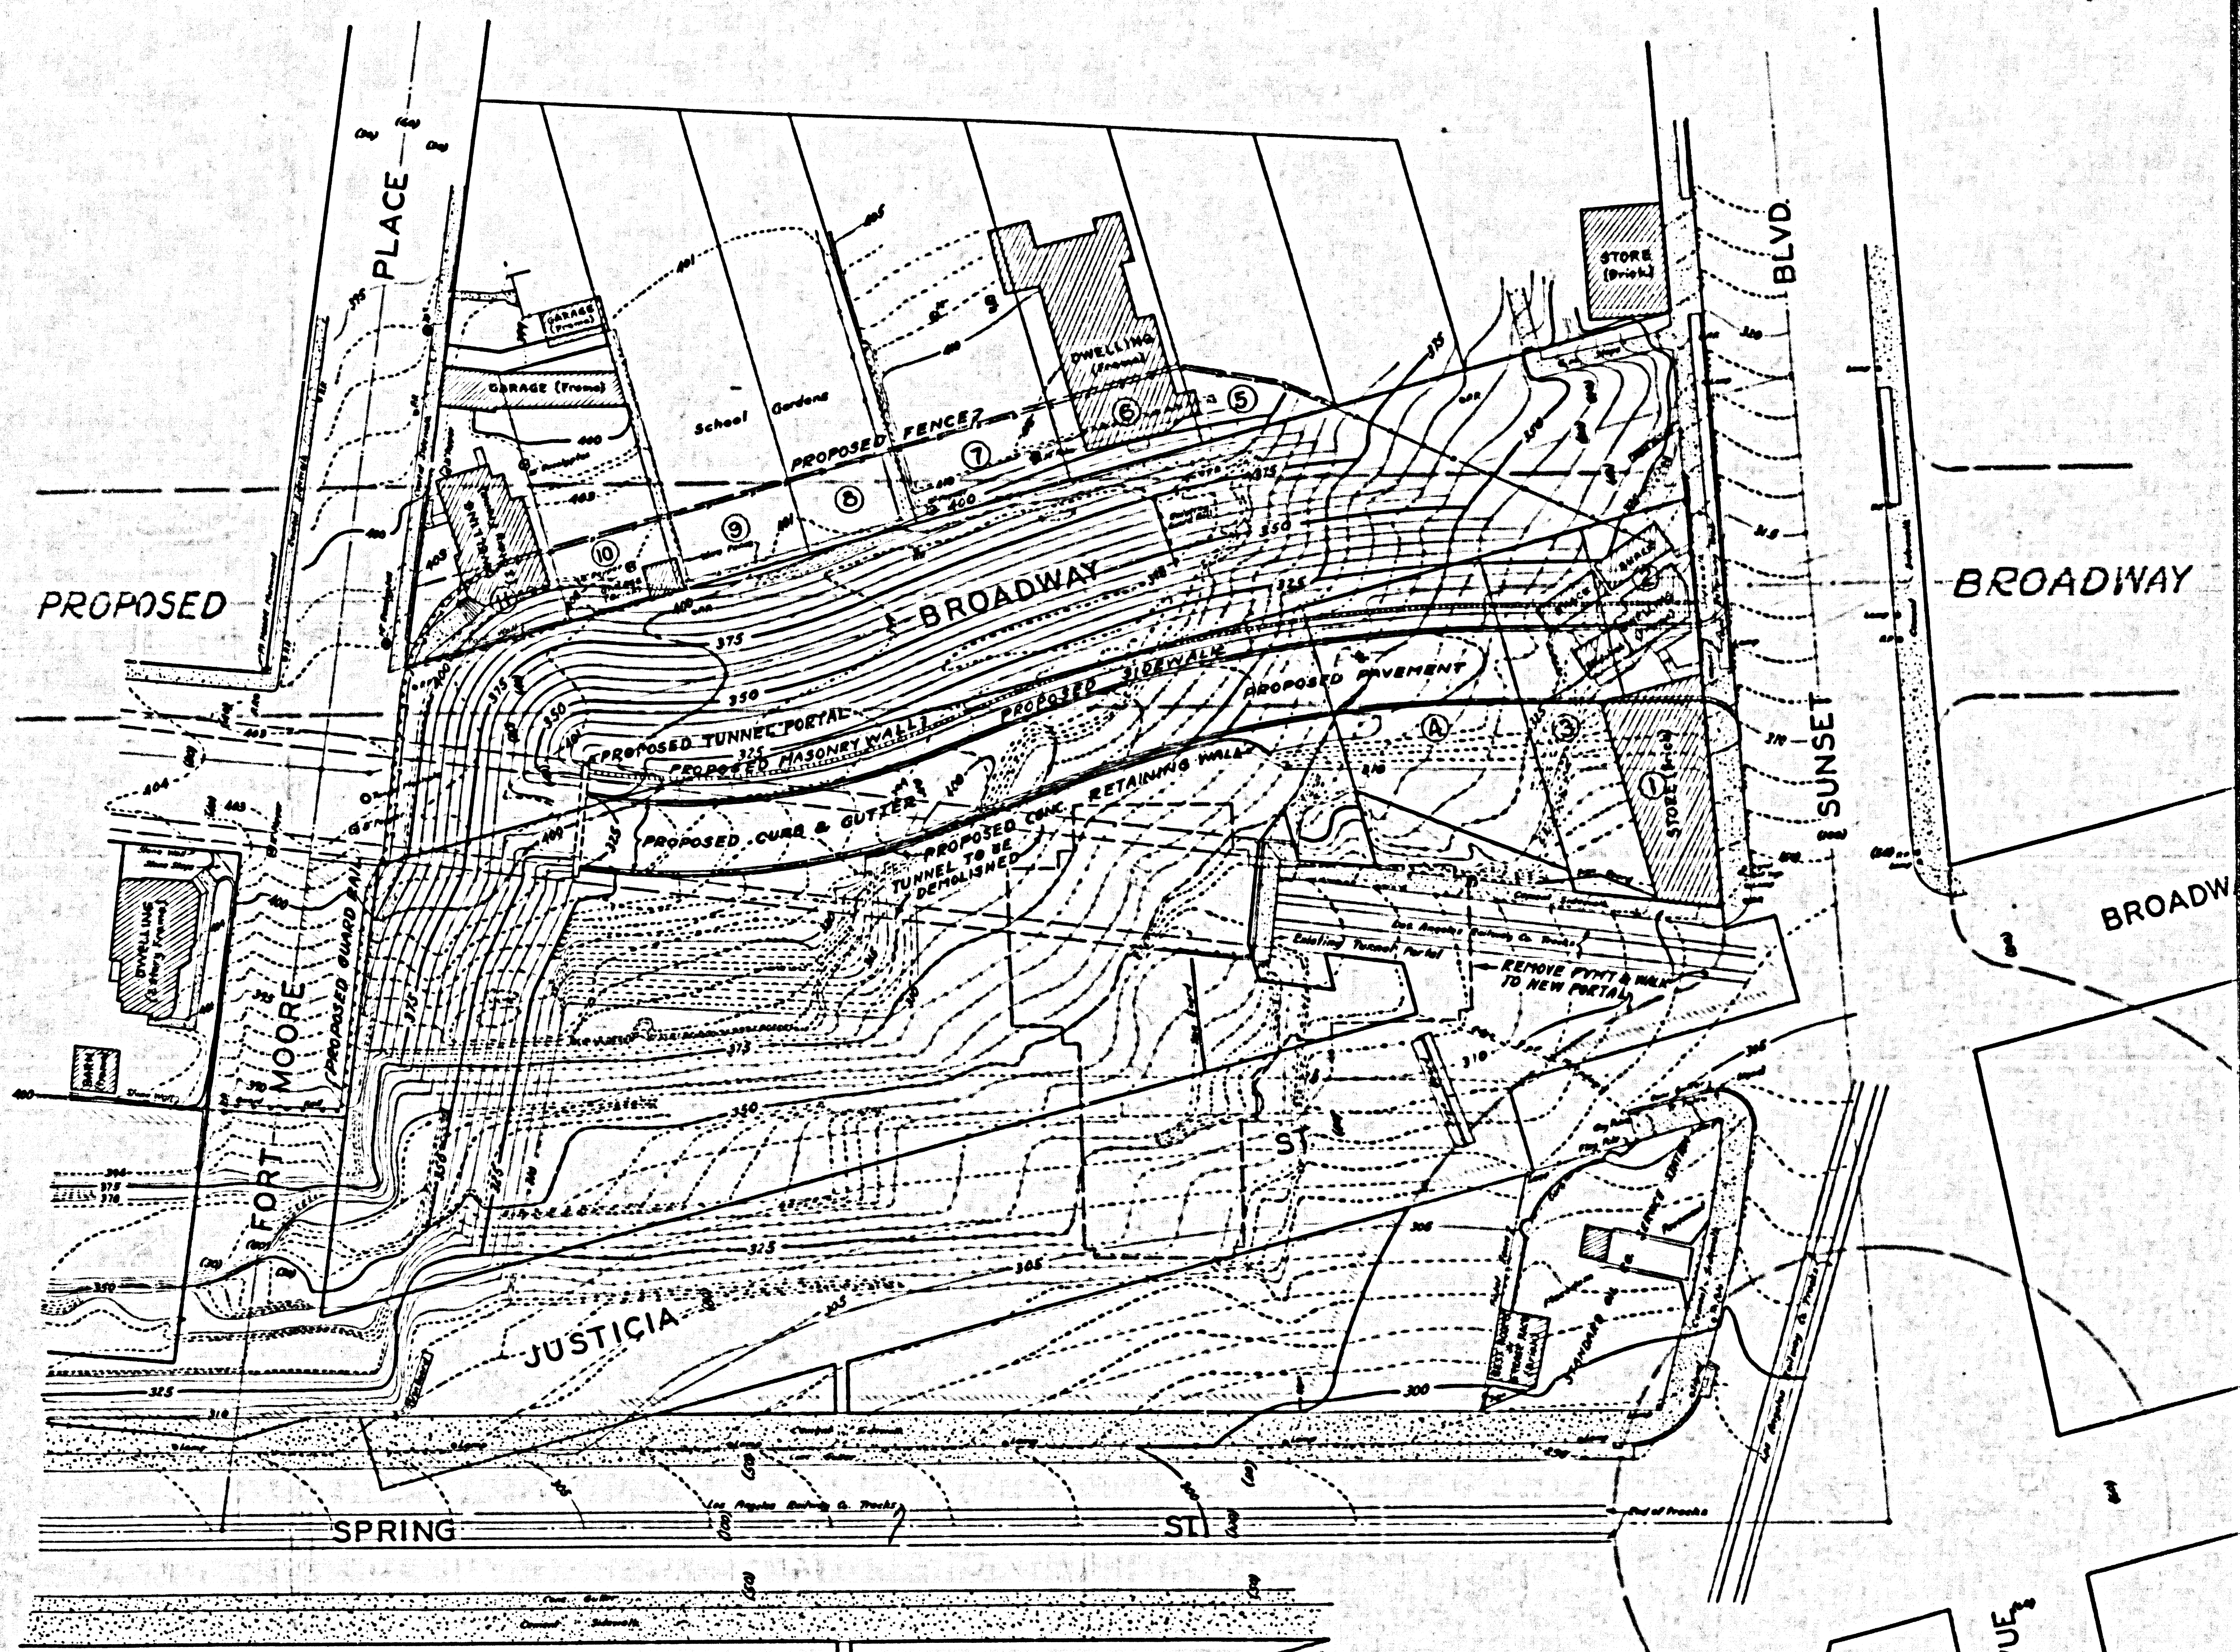

CSB-1227-5  
A2 OF A2

NEW HIGH

BELLEVUE  
AVE.