

10TH

957

VEMCO PASADENA, CAL.



Proposed opening
of
GLADYS AVENUE
between
Seventh and Eighth Streets.

November 1911

E. P. DEWEY

City Engineer.


Scale 1"=100'

Exhibit 'C'

N.

93465
City of Long Beach vs. Maggie Duncan, et al.
Interlocutory Decree. Favor of Plaintiff.
Larson vs. City of Long Beach, 1-18-19 = 1-17-13
Final Decree. Favor of Plaintiff
June 20th 1913
No. Final Judgment June 29-1914.
Final Judgment in favor of plaintiff as per this map. 6-27-16
D. 55-172 S.W. 2d 175.

C.F. 697

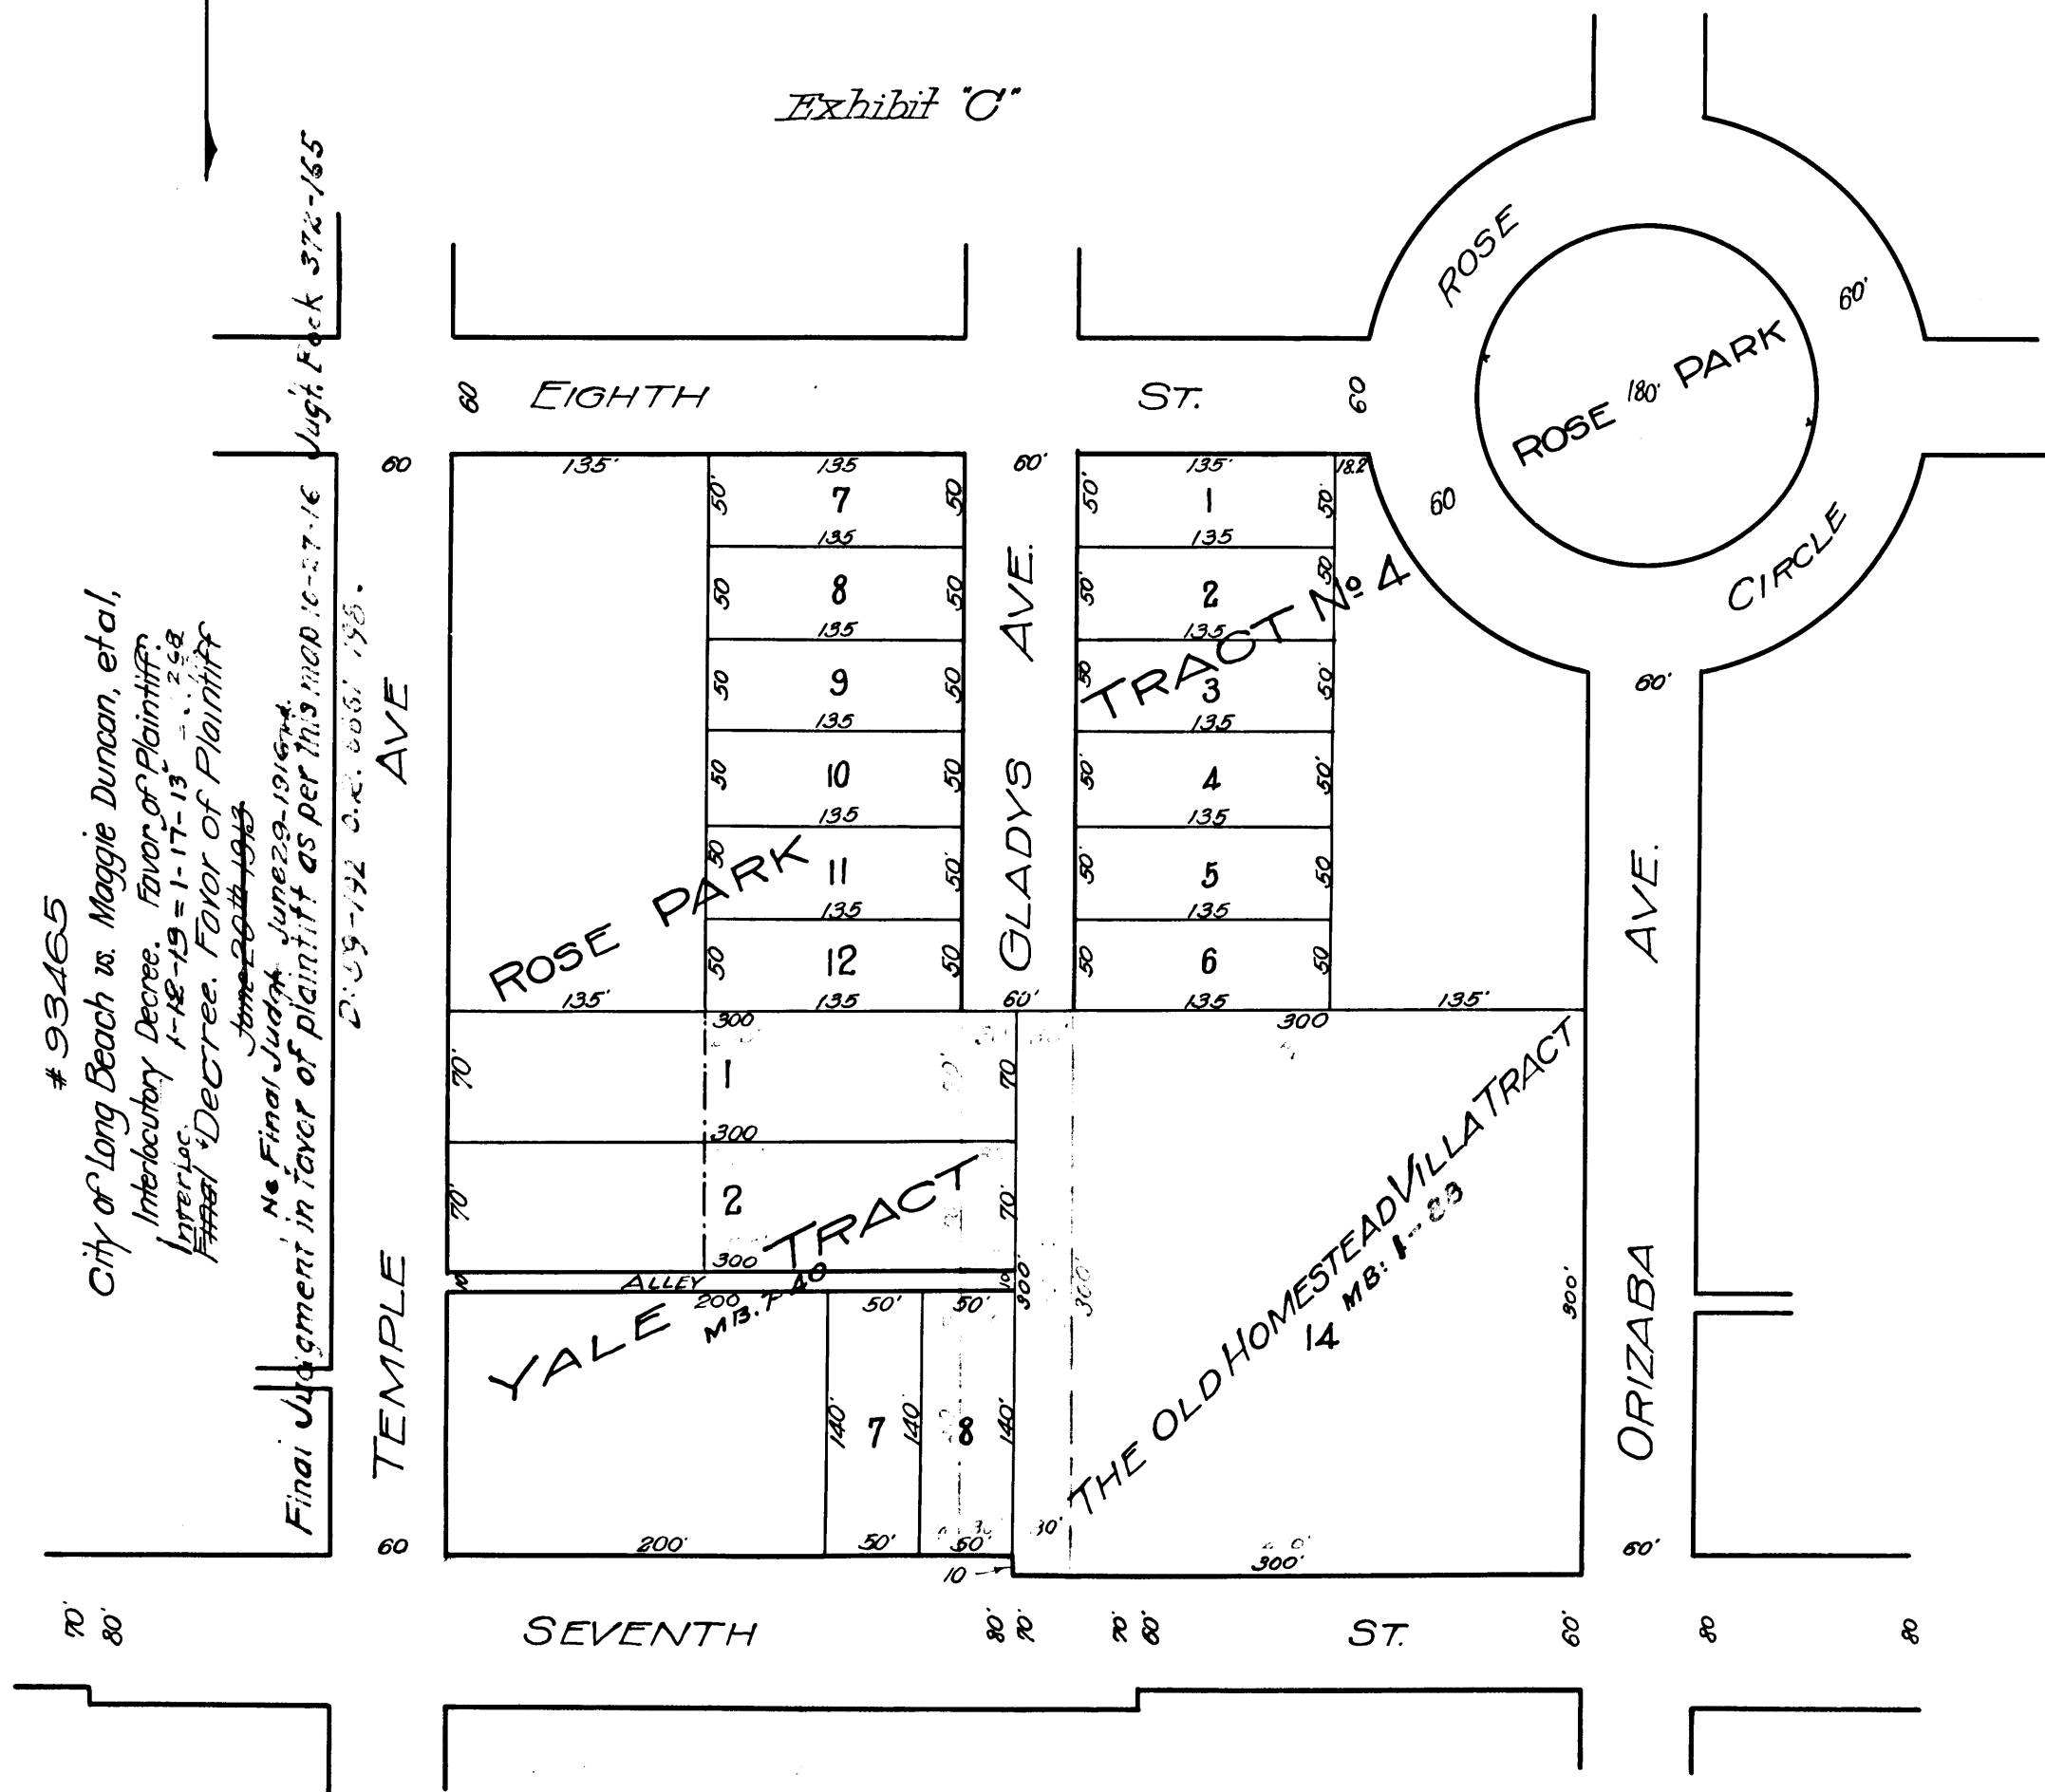

50TH

VEMCO PASADENA, CAL.

957

10TH

