



CS 8758
A2 OF A9

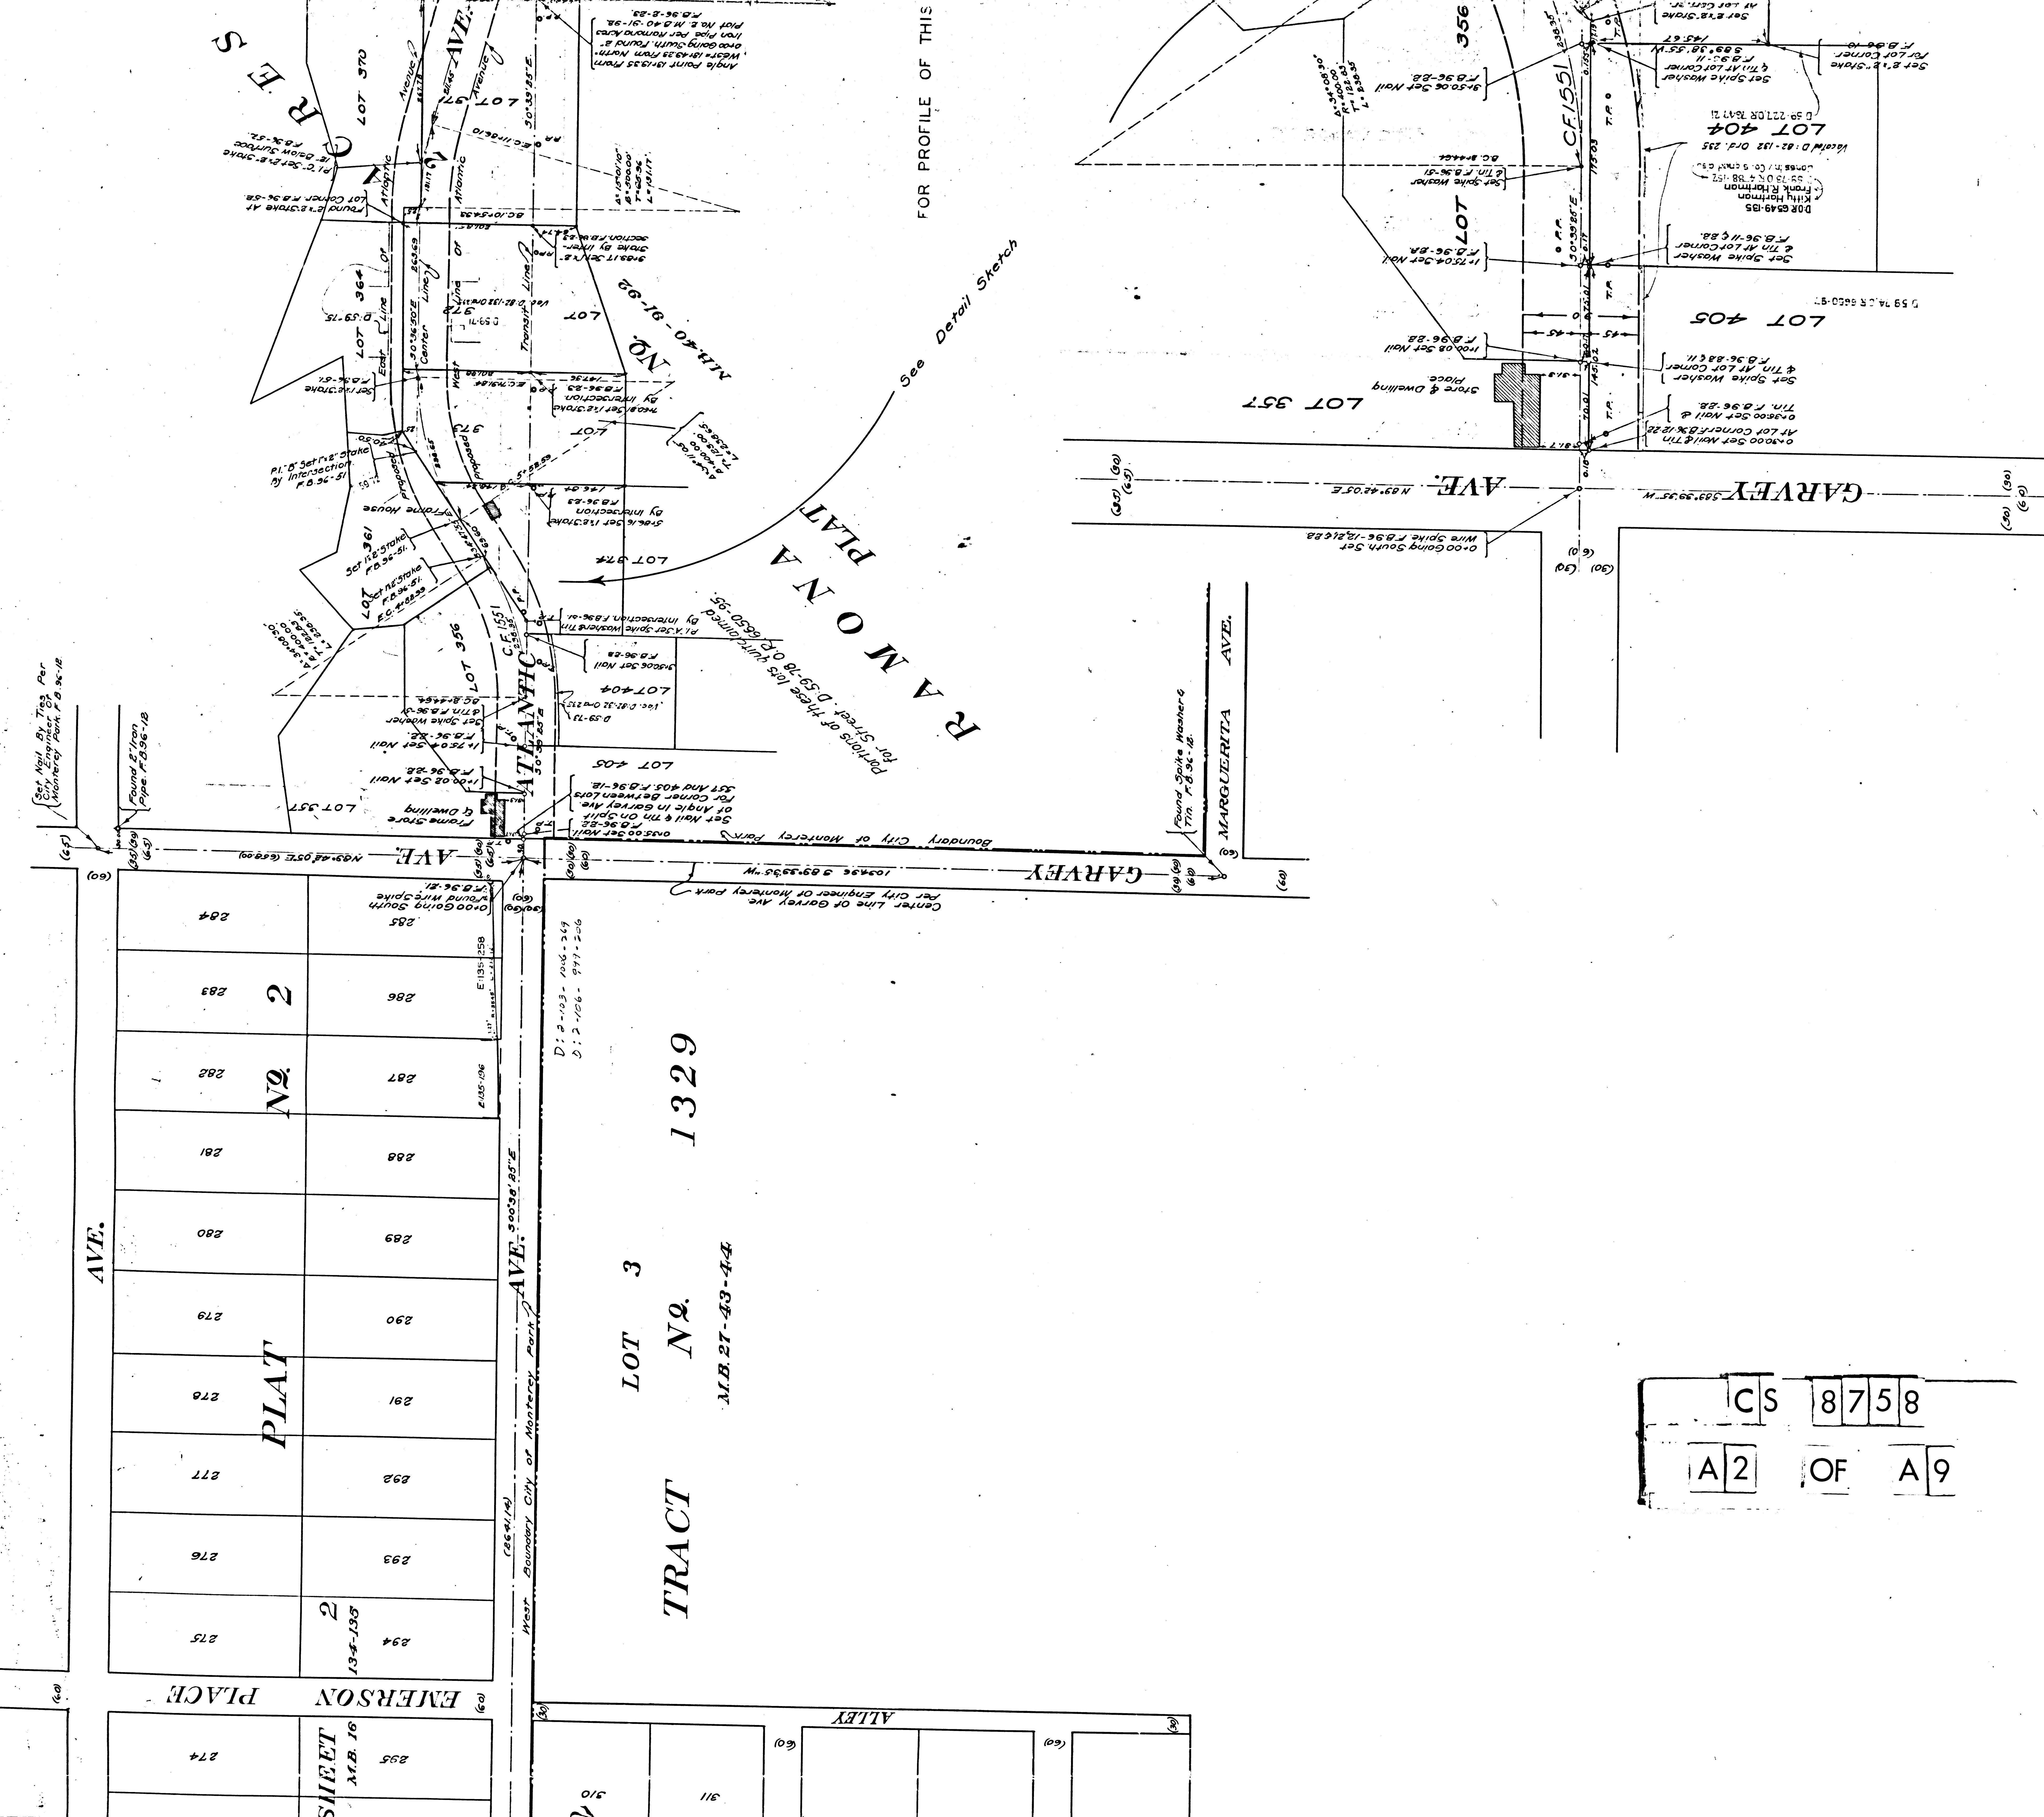

FOR PROFILE OF THIS

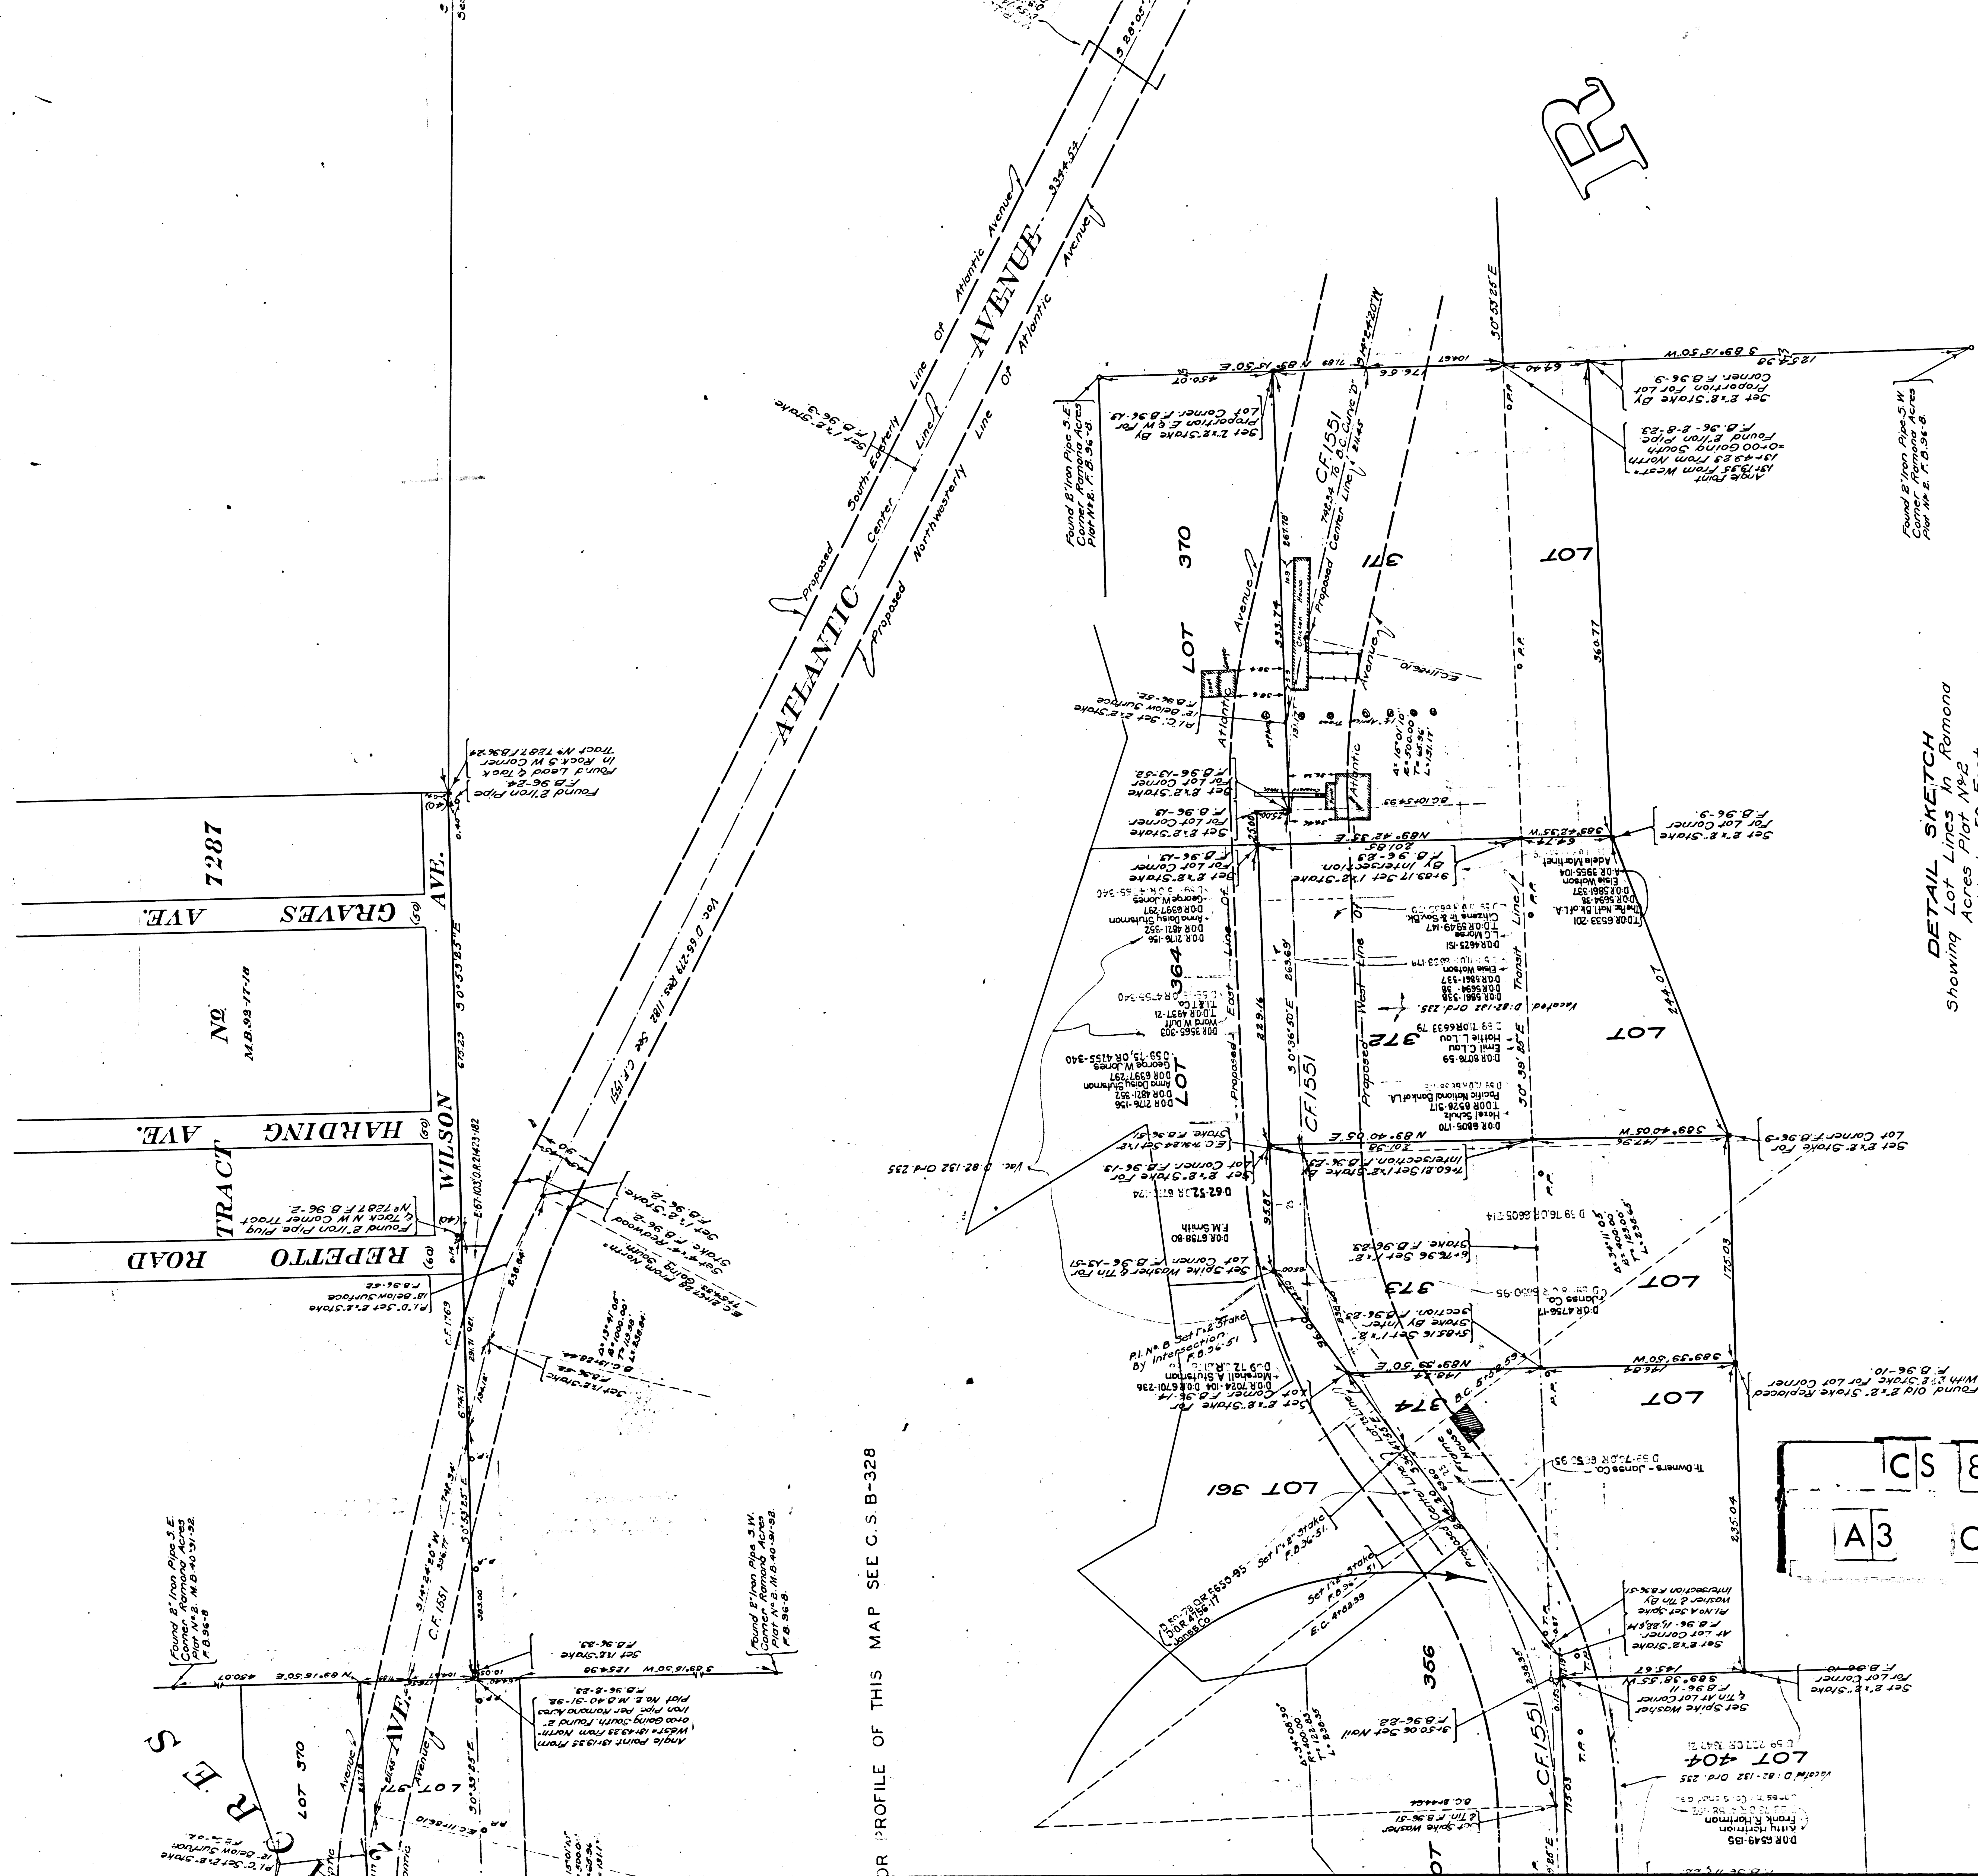


DR. PROFILE OF THIS MAP SEE C.S.B-328



DETAIL SKETCH
Showing Lot Lines in Remona
Scale 1/4 inch = 50 Feet

CS 8758
A3 OF A9

CS 8758
A5 OF A9

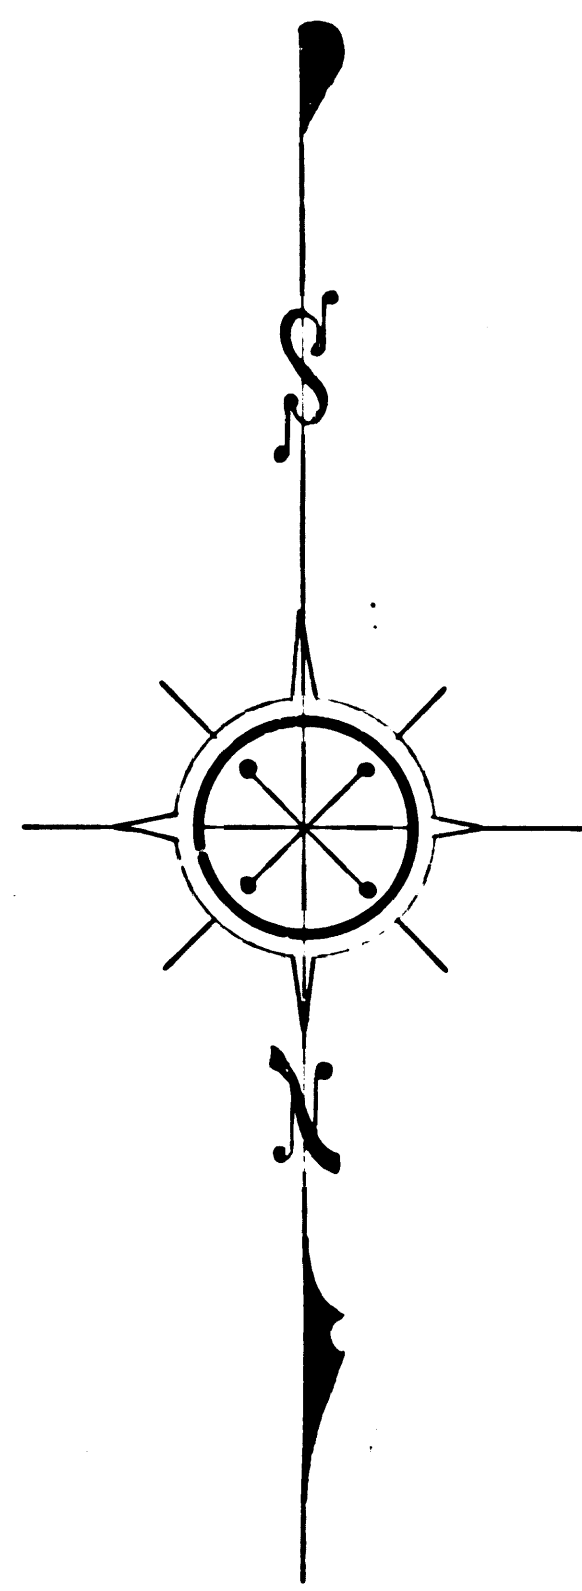

TRACT 2784
 N2. M.B. 35-26-27
 LOT 4
 T2S. R12W. Found 8' Conf. in 1933
 Section 33 & 34
 T1S R12W
 N 13° 55' 14" W 3422.19
 Section 33 & 34

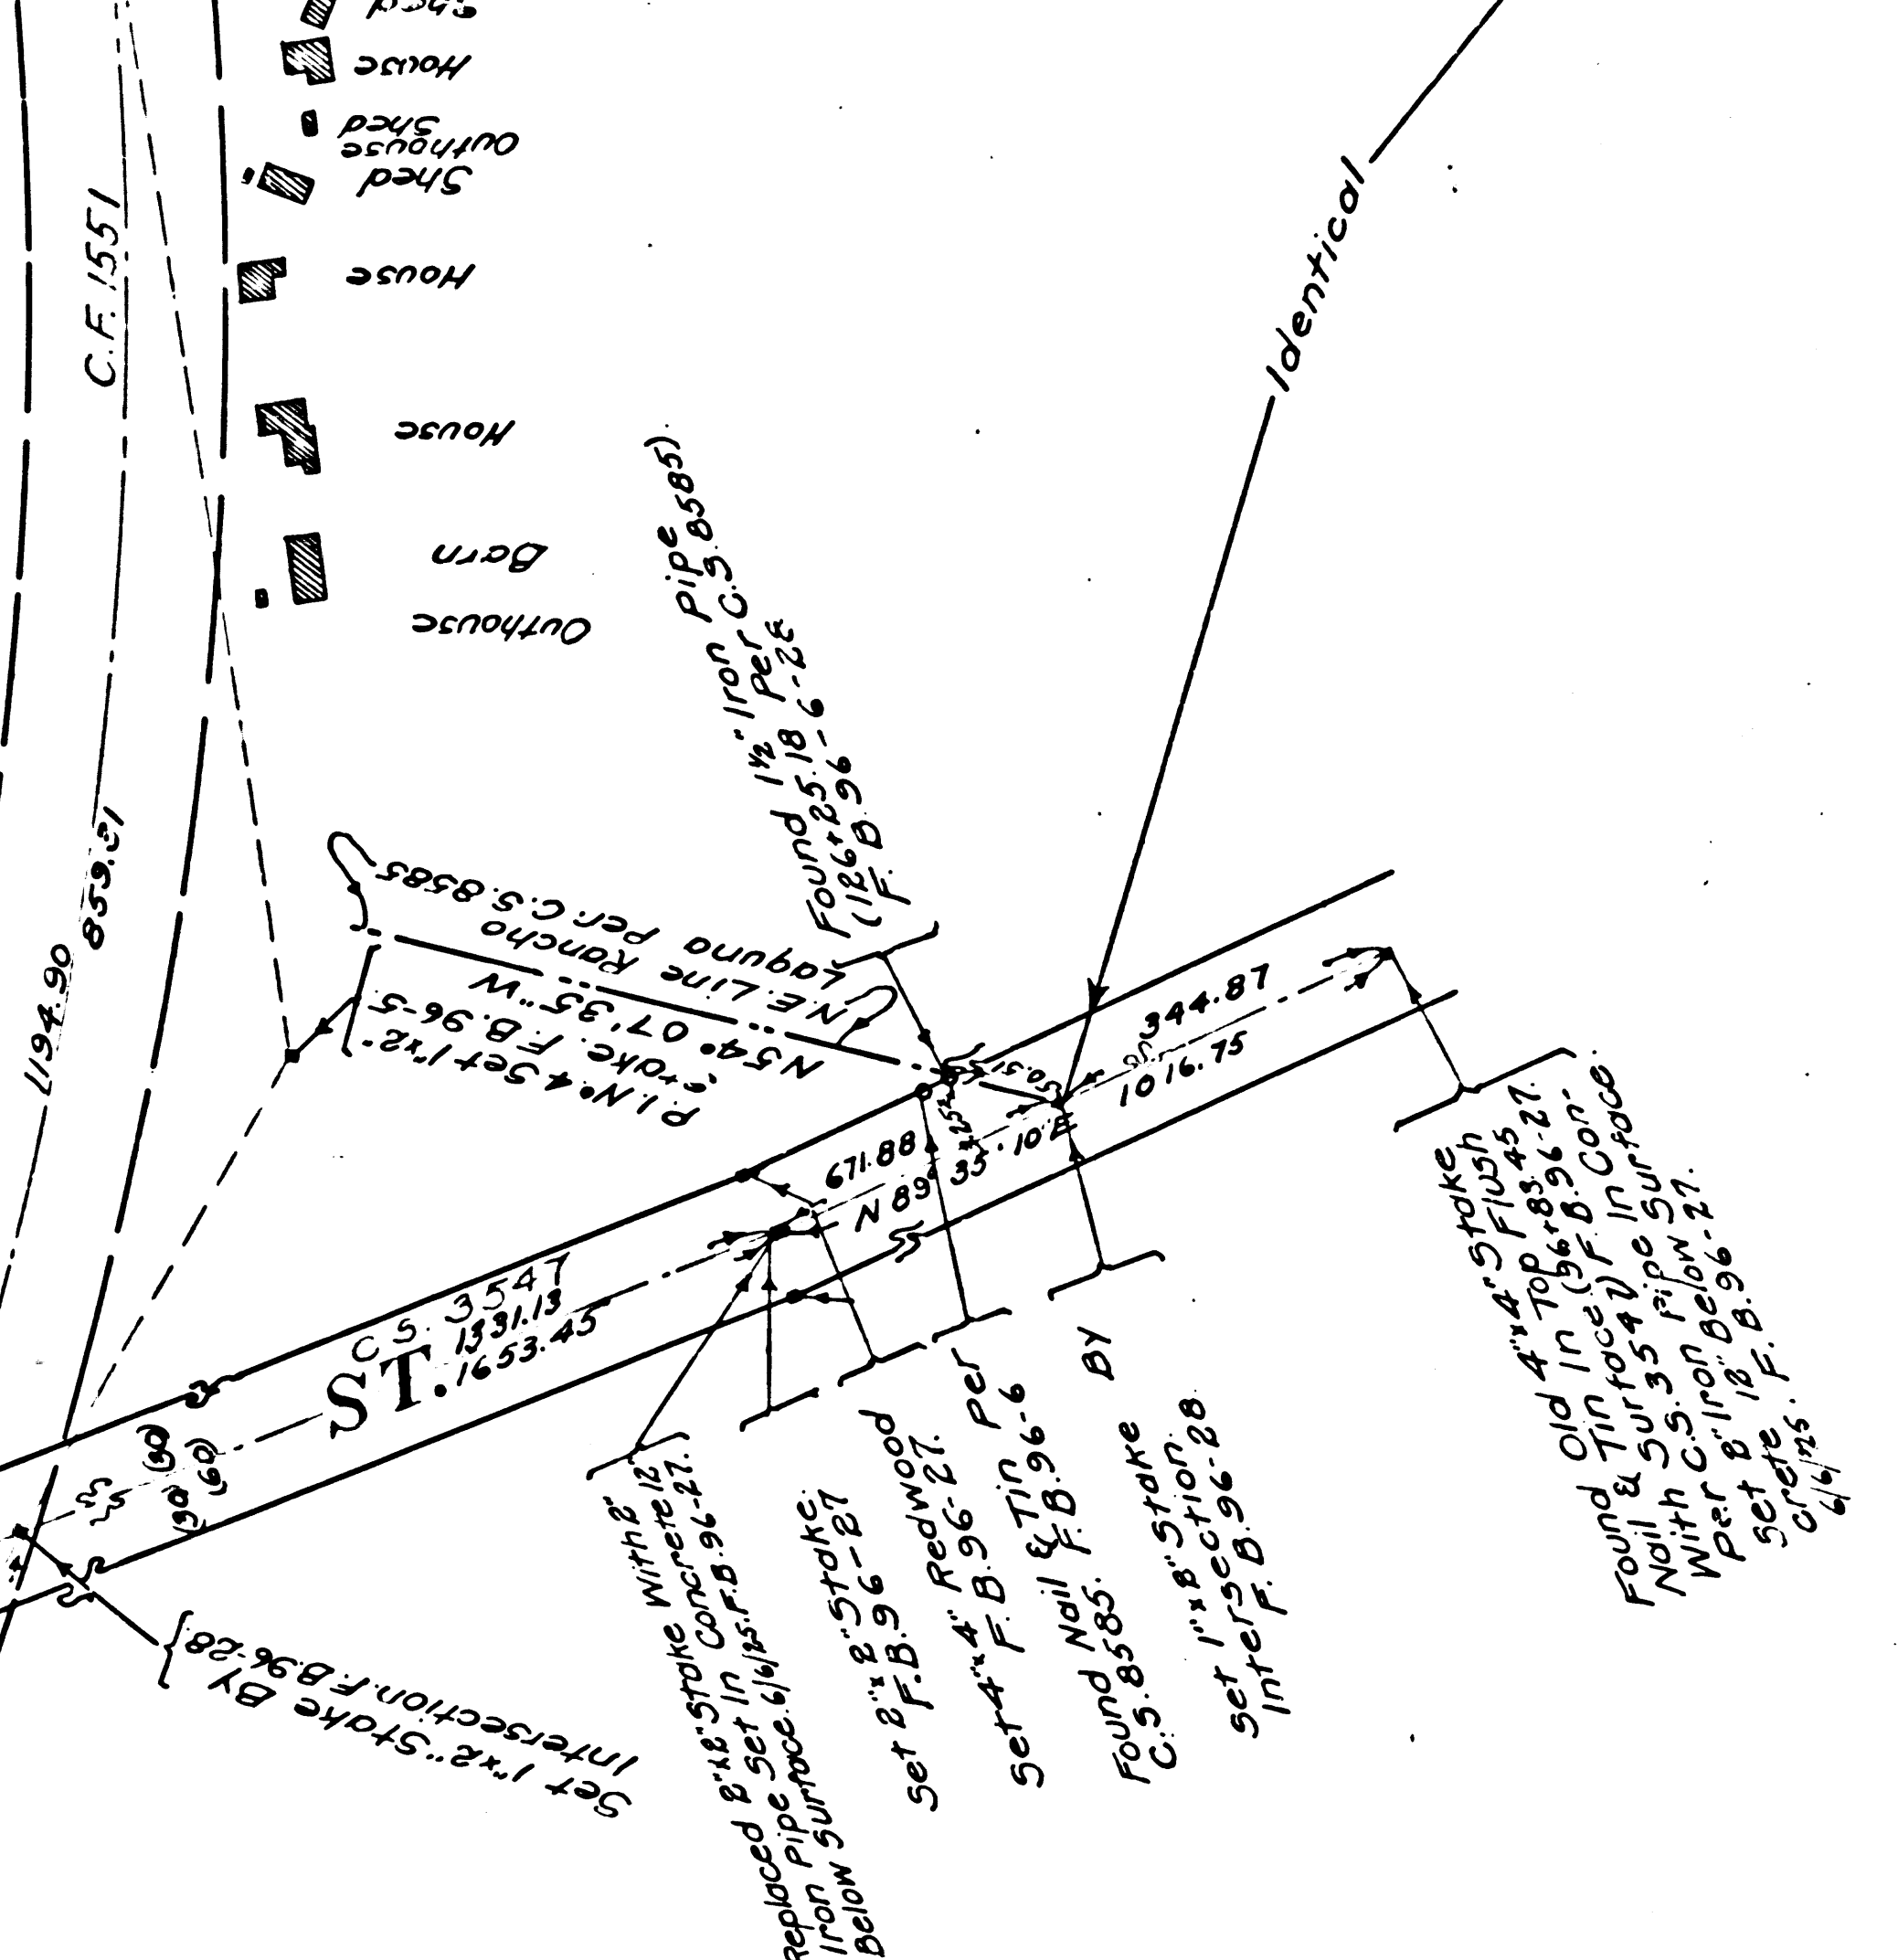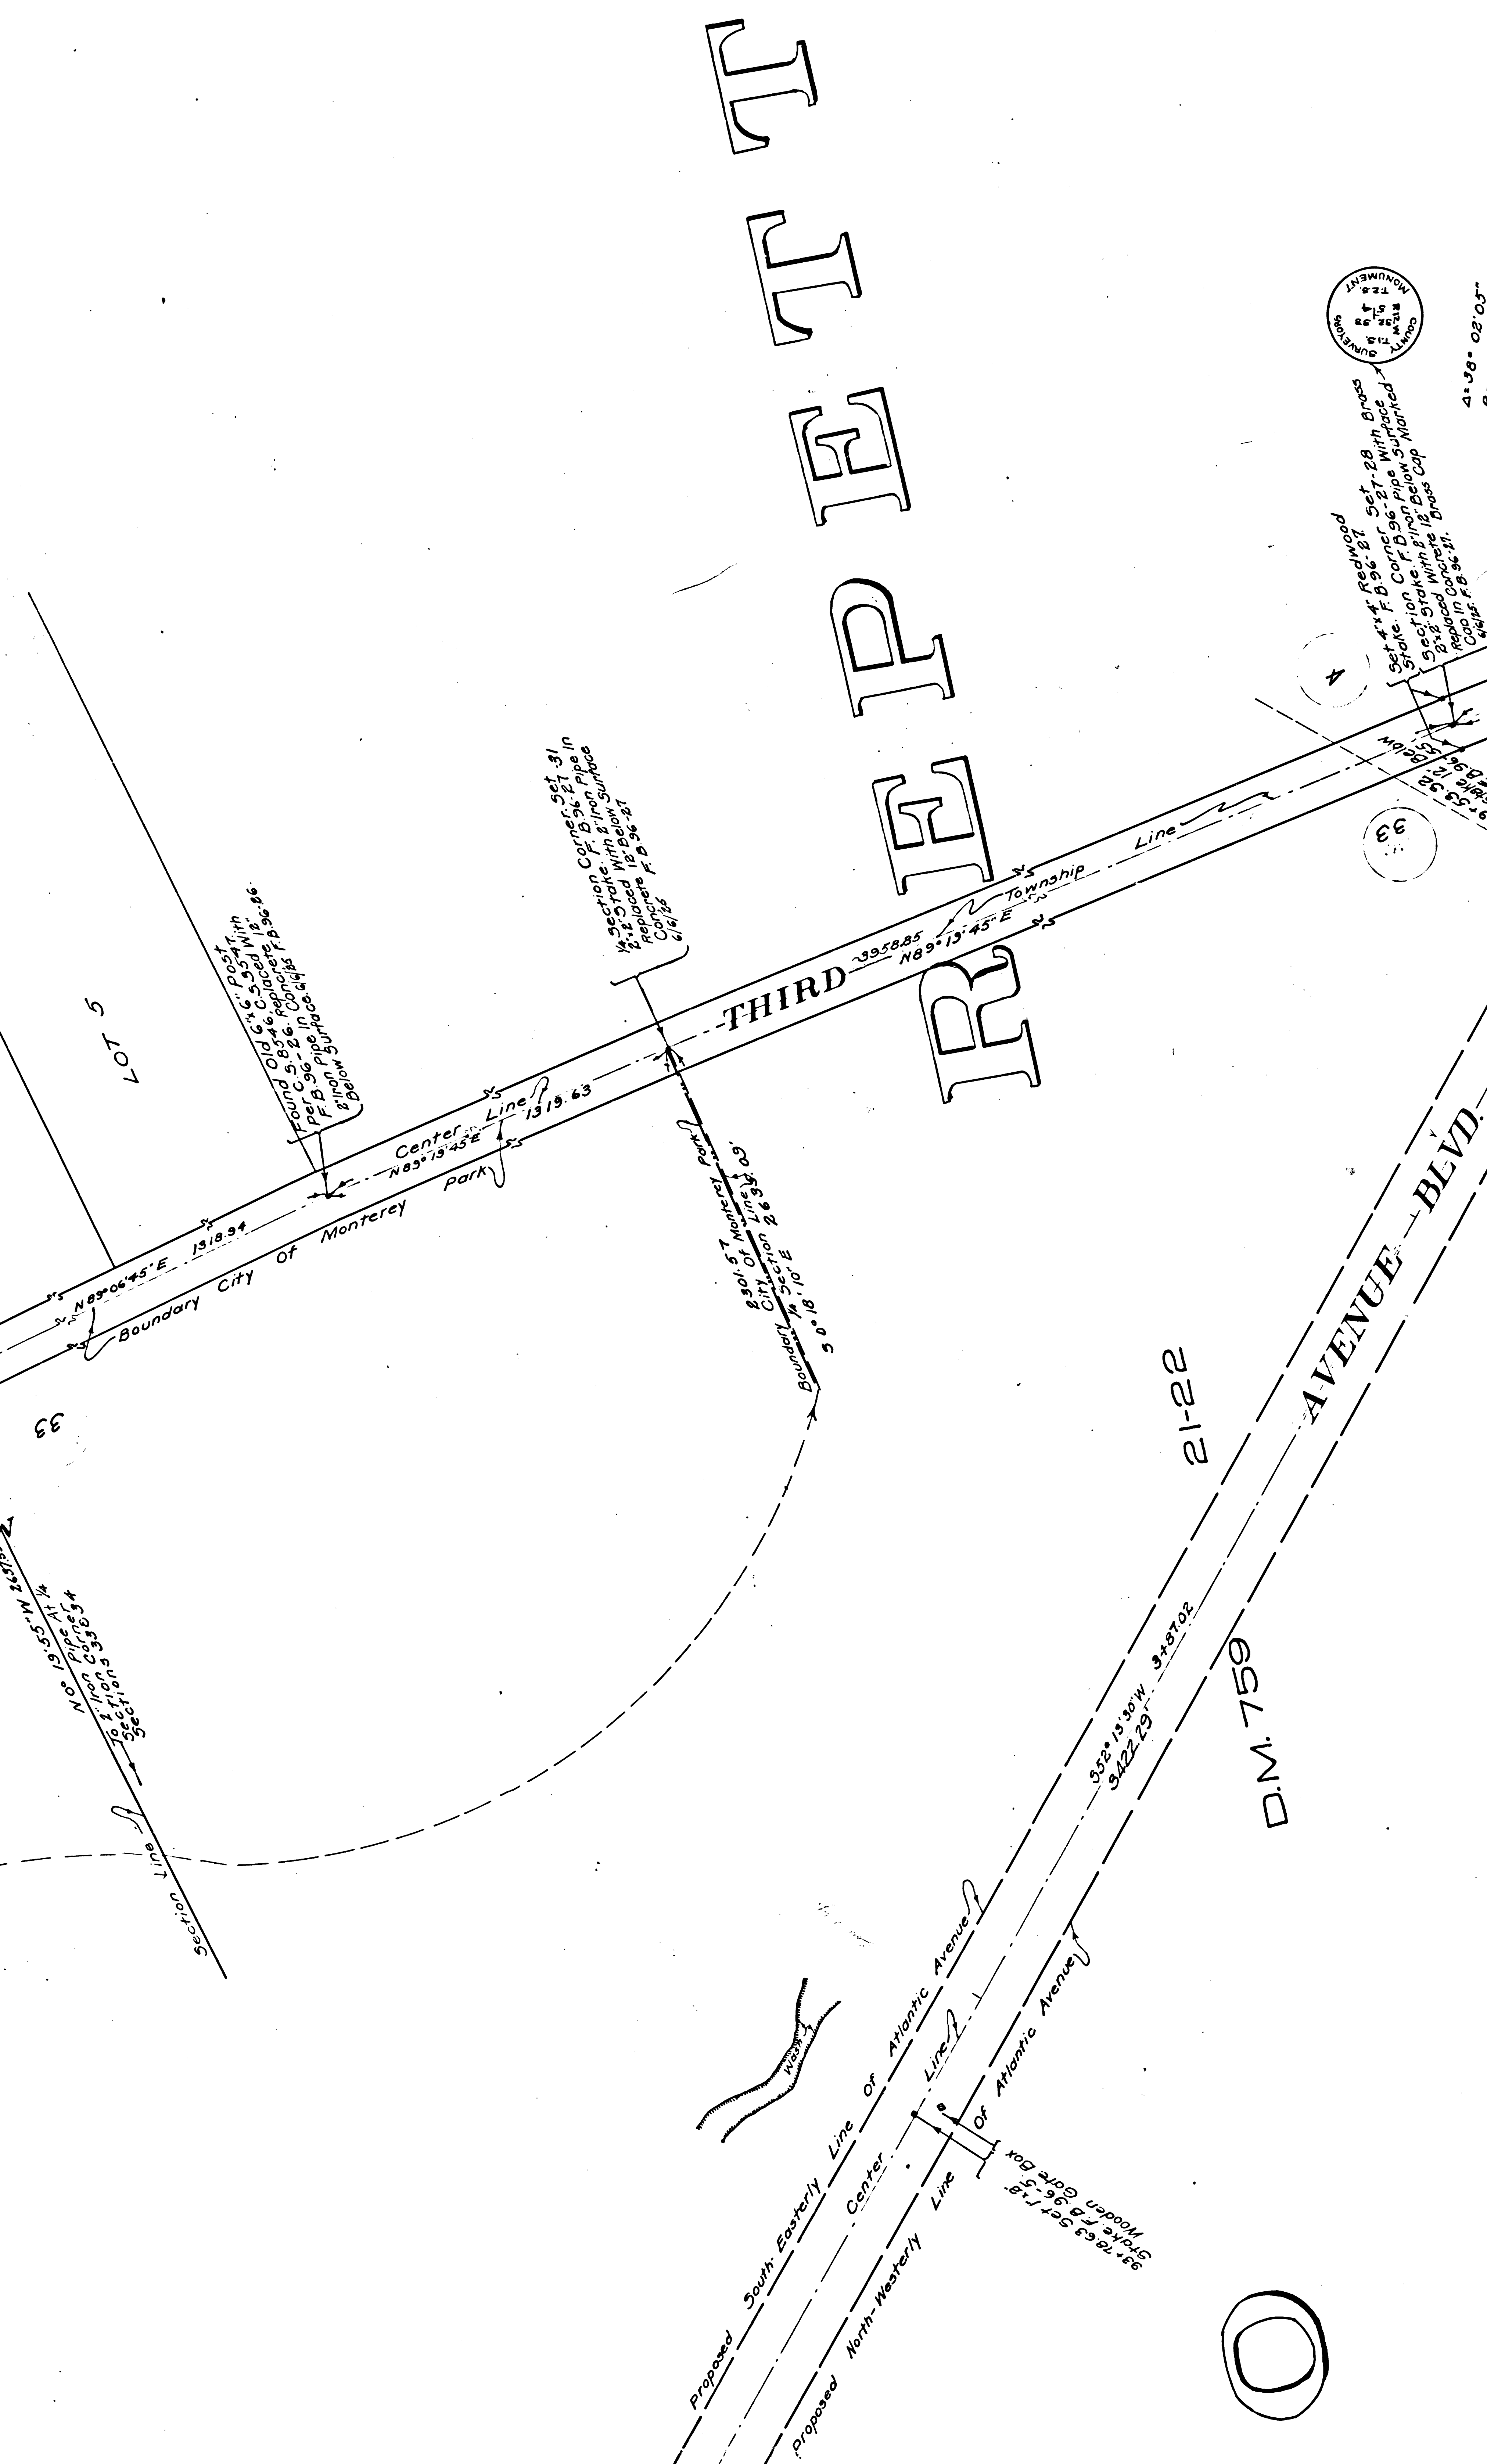



C	S	8	7	5	8
A	7	OF	A	9	

10

5445

N^o.
M.B. 59-69-70

7193

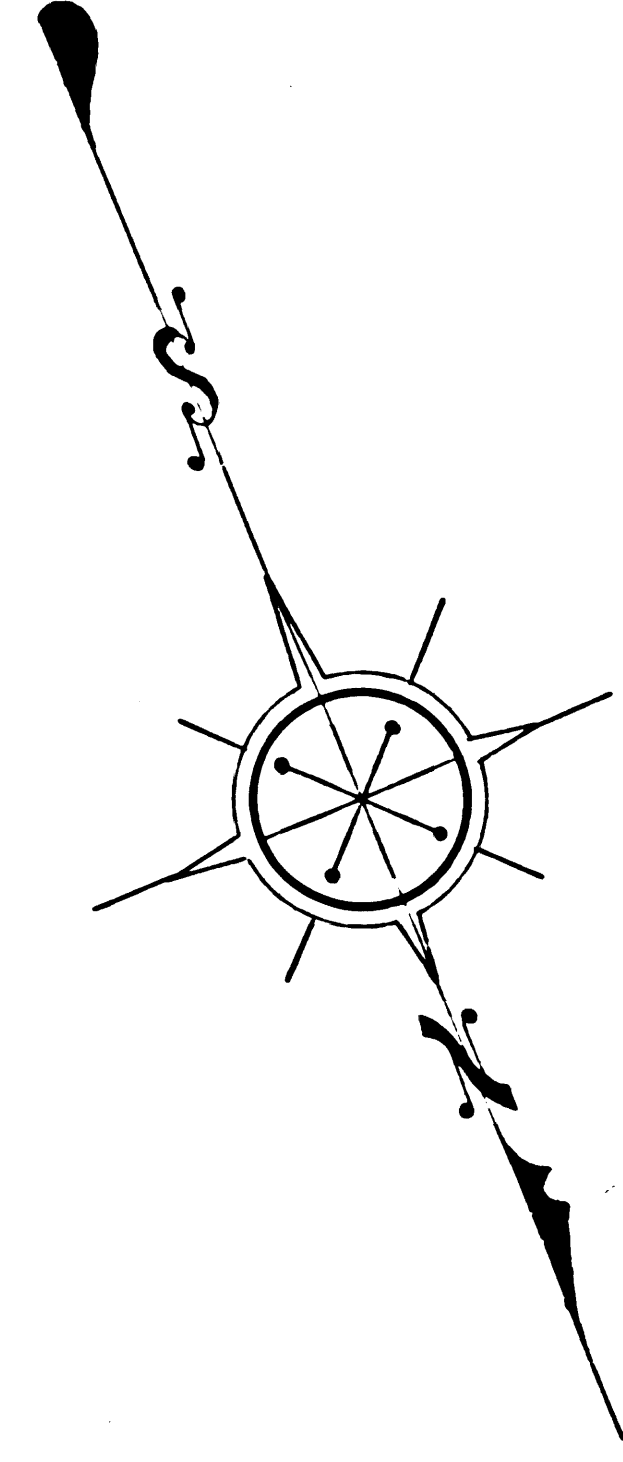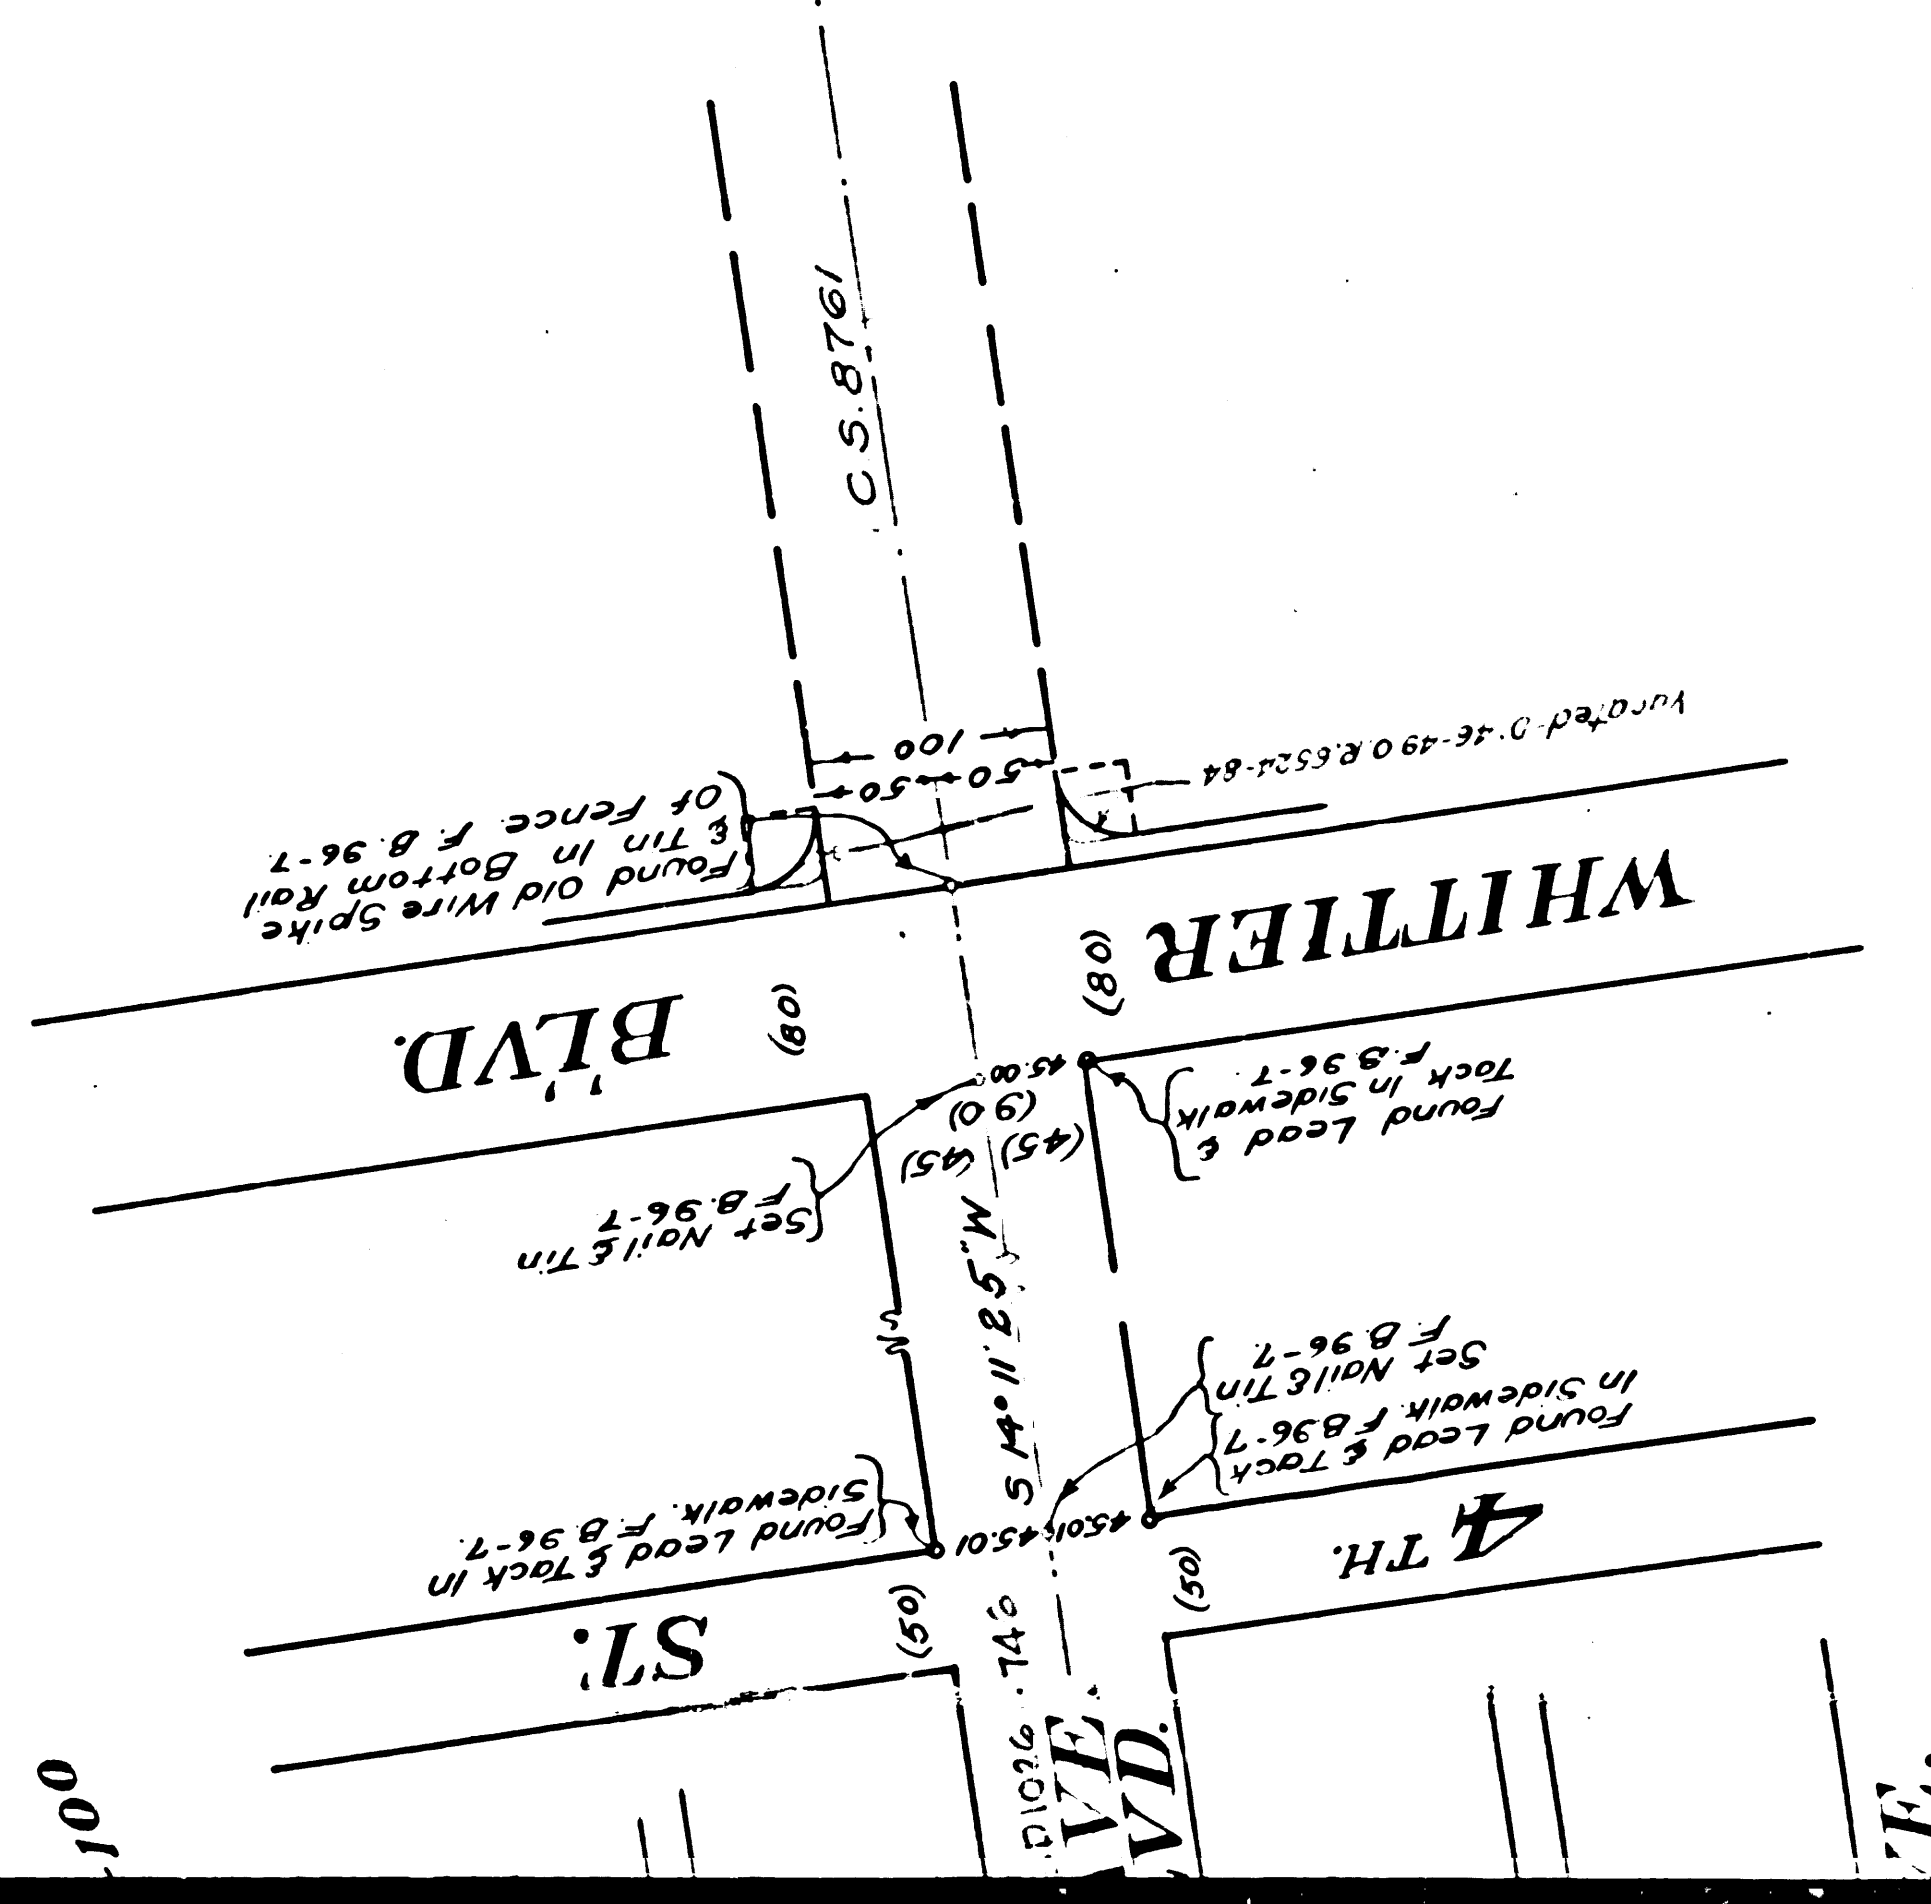

MAP OF BLVD.
ATLANTIC AVENUE
FROM
GARVEY AVENUE
REPETTO TO STREET
NORTHERLY LINE OF TRACT NO. 7192

COUNTY SURVEYORS MAP NO. 8758
SCALE: 1 INCH = 100 FEET

J. E. ROCKHOLD COUNTY SURVEYOR
SURVEYED SEPT. & OCT. 1924

Surveyed Under Instructions Of The Board Of Supervisors Per
Order Dated July 24, 1924. Bearings Based On The Bearing
Of The North Easterly Line Of The Rancho Laguna Per C.S. 8583

F.B. 96-1-32

Field Work By E.T. Mankey
Office Work By E.J. Brook
Checked By HUM. Higgins



Sh. 36
Index #8
A-562

FOR PROFILE OF THIS MAP SEE C. S. B-328

A 9	OF	A 9
CS	8758	

A8	OF	A9
CS	8758	

TTT O

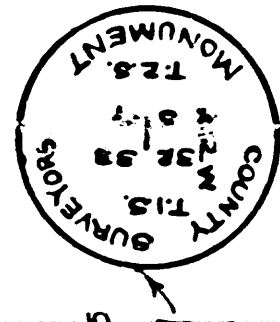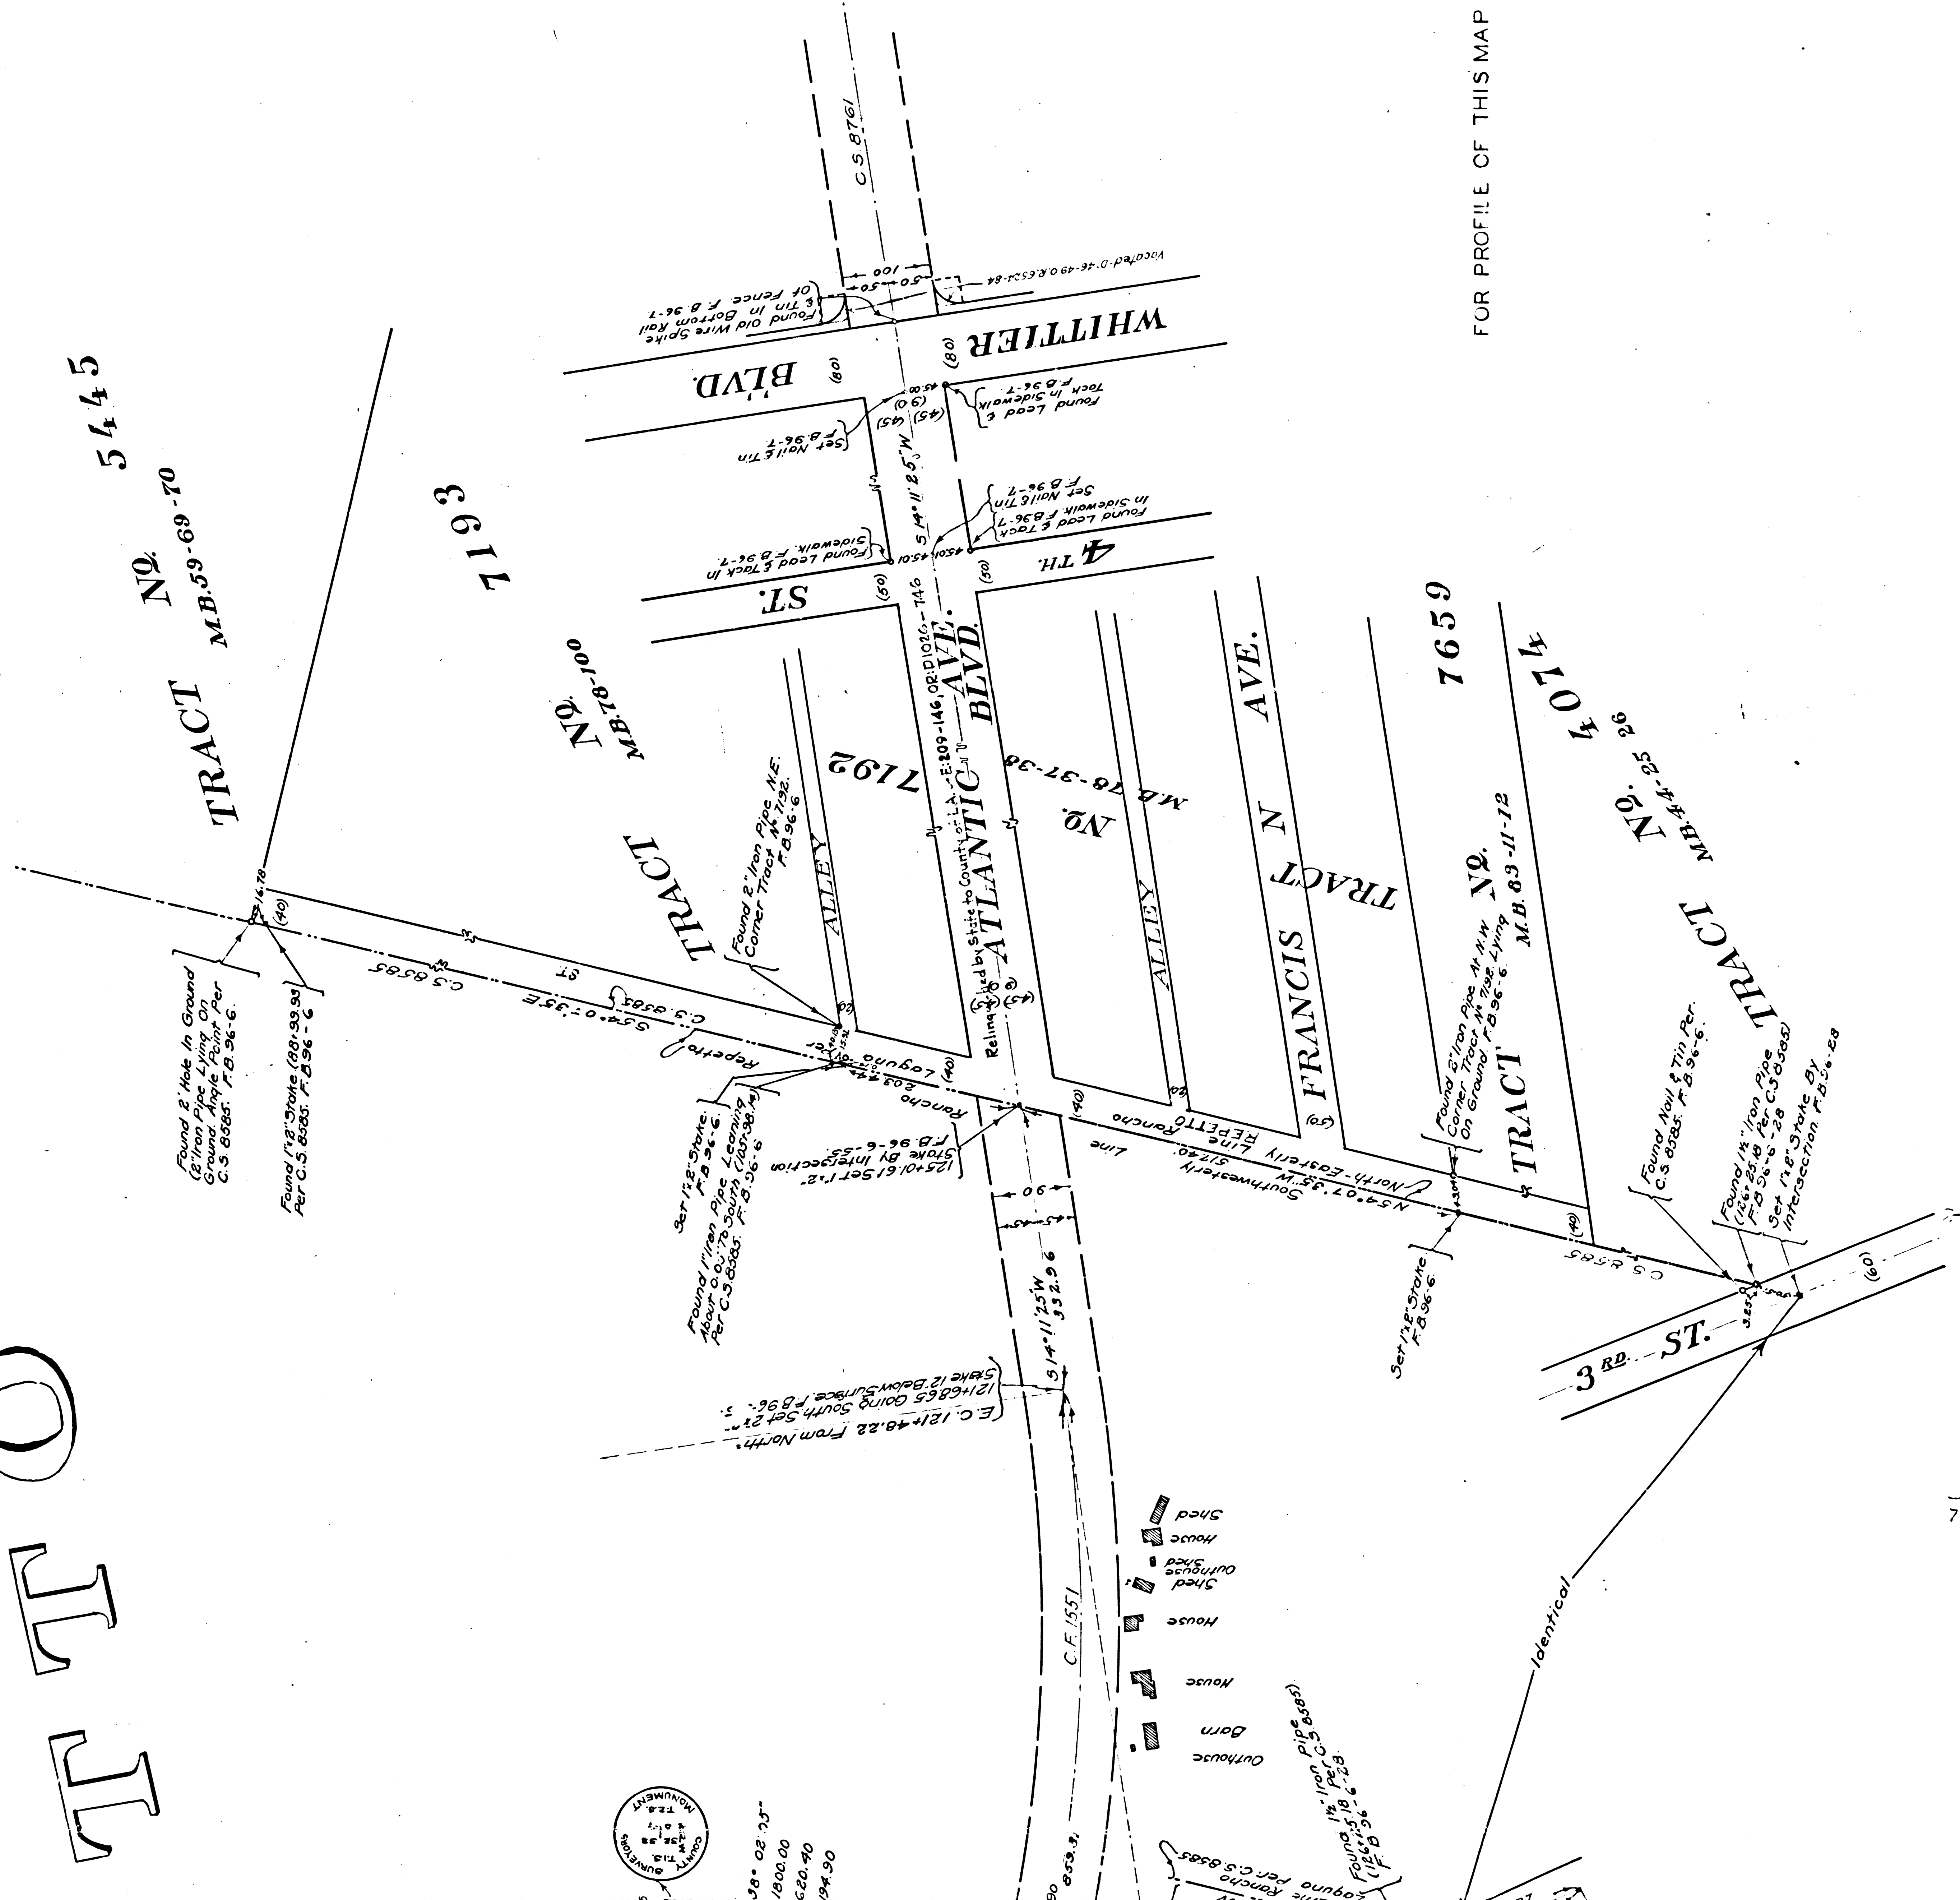

00
0000.00
1000.00
2000.00
3000.00
4000.00
5000.00
6000.00
7000.00
8000.00
9000.00
10000.00

ATLANTA
NORTHERLY
COUNTY
SCALE
J. E. ROCCO
SURVEYOR
Surveyed and
Ordered by the
City of Atlanta

FOR PROFILE OF THIS MAP SEE C. S. B-328