


Scale reduced to 500 ft. to 1 inch.

at request of grantee,

Recorded June 24th 1891, at 9:38 AM.

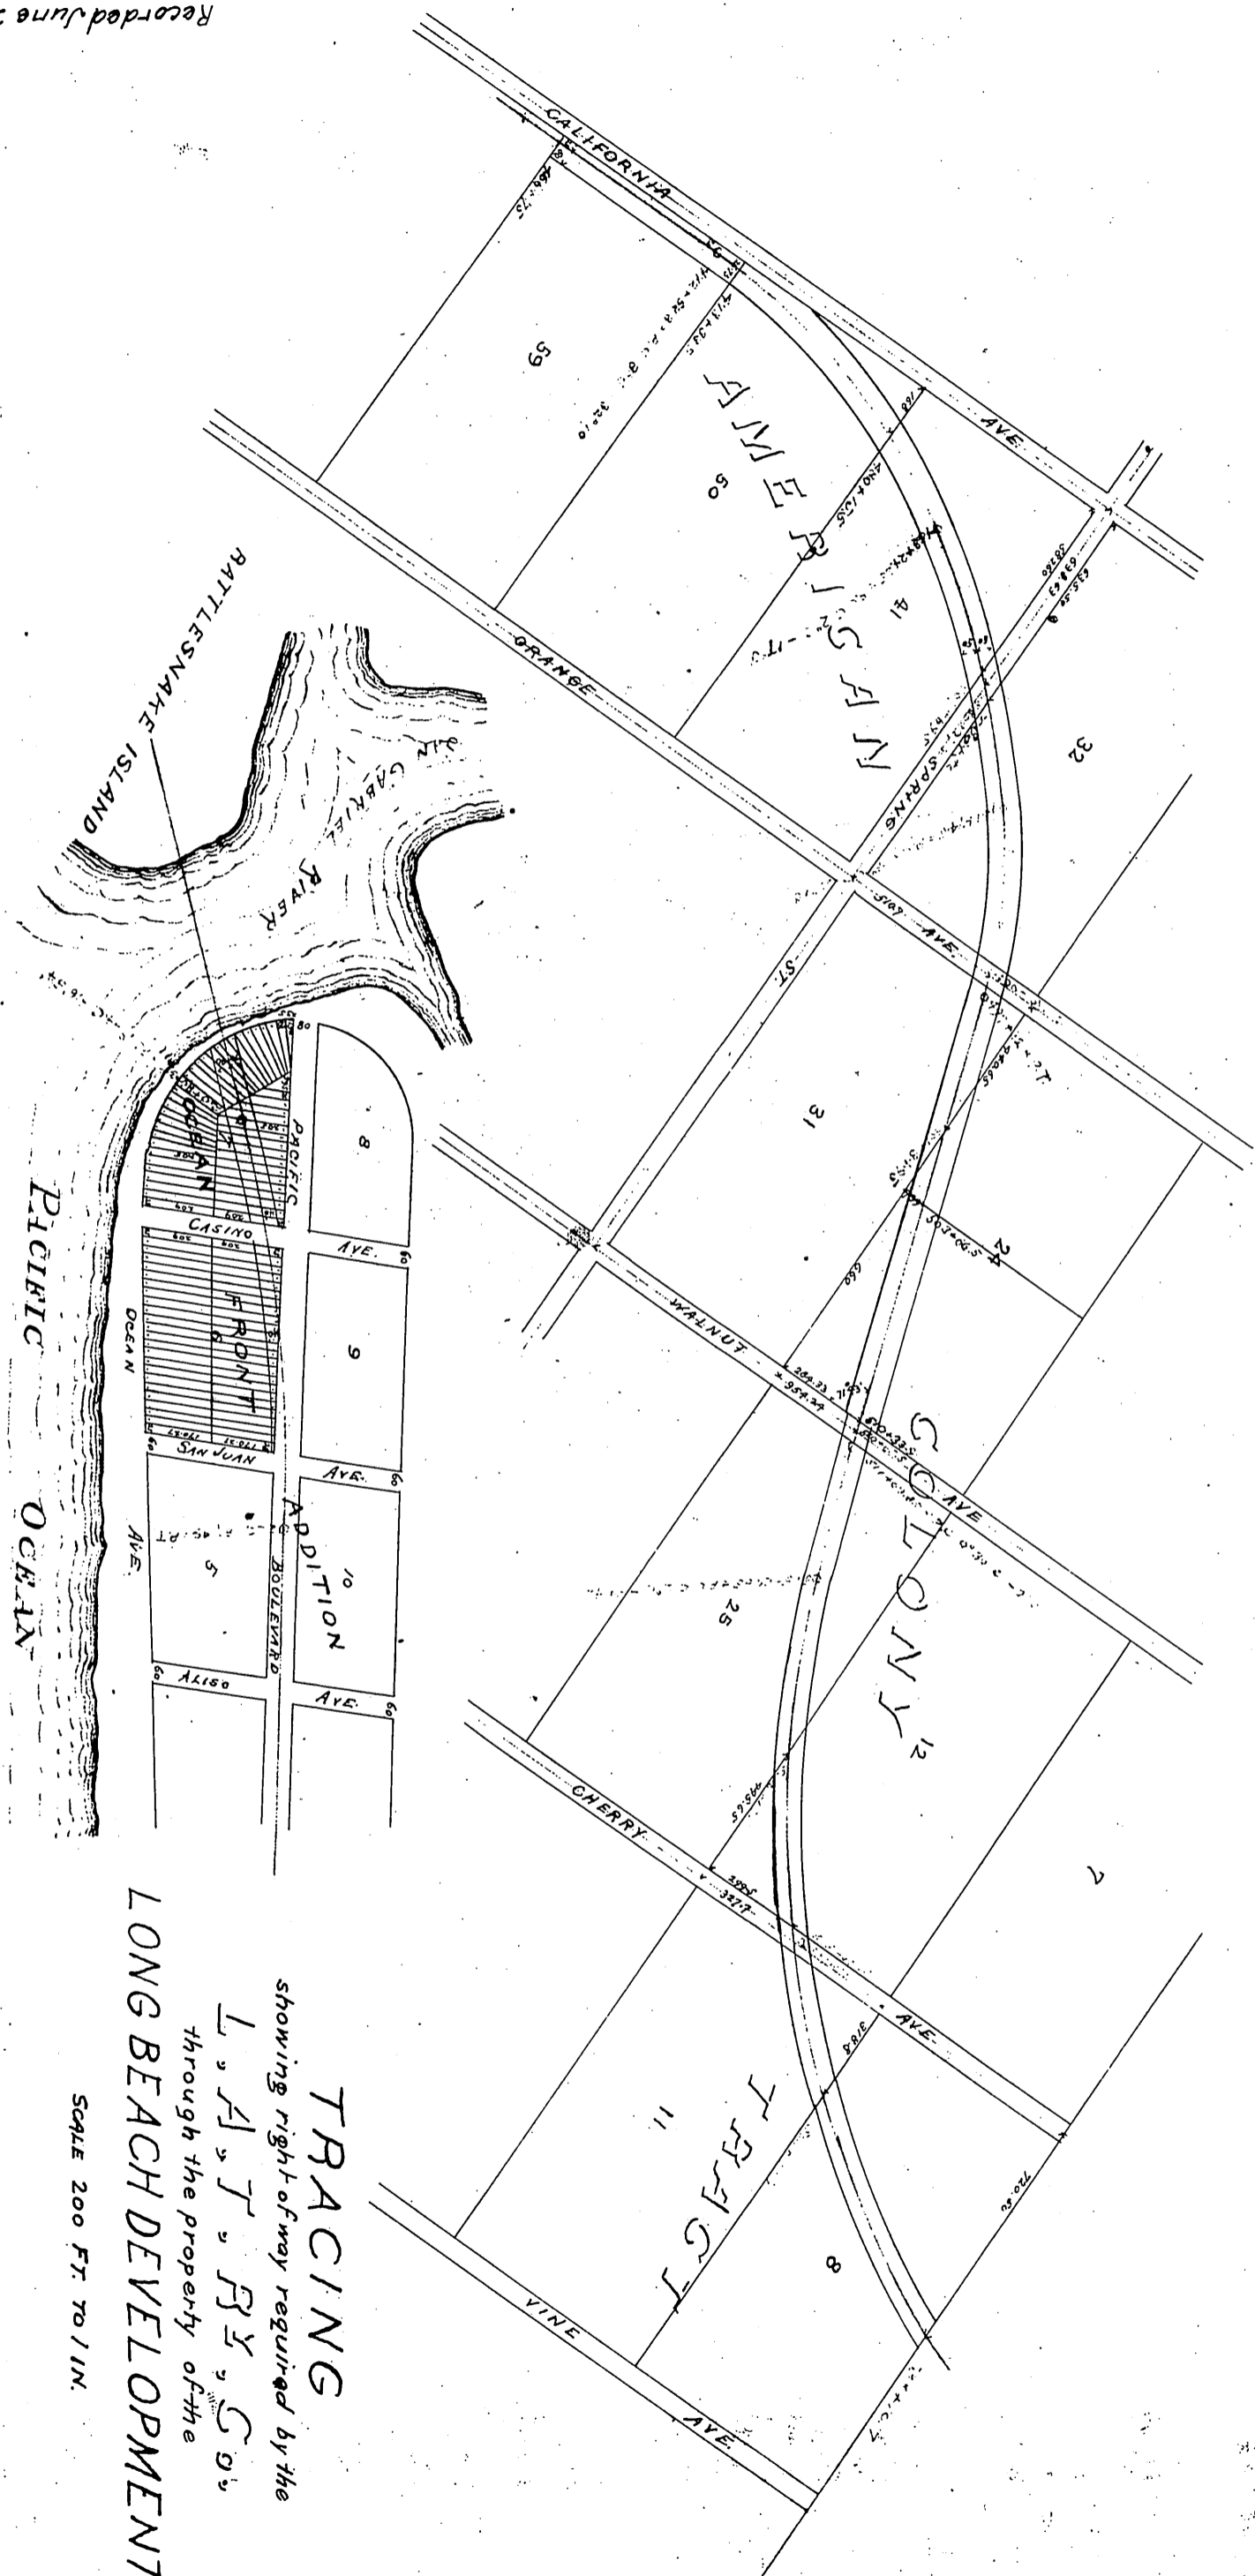

TRACING
 showing right-of-way required by the
 L. A. T. B. Y. S. Co.
 through the property of the
LONG BEACH DEVELOPMENT CO.

SCALE 200 FT. TO 1 IN.