


INSTALL MEMBRANE IN FOOTING  
EXCAVATION SO THAT ALL SEAMS  
ARE 6" MIN. OVERLAP

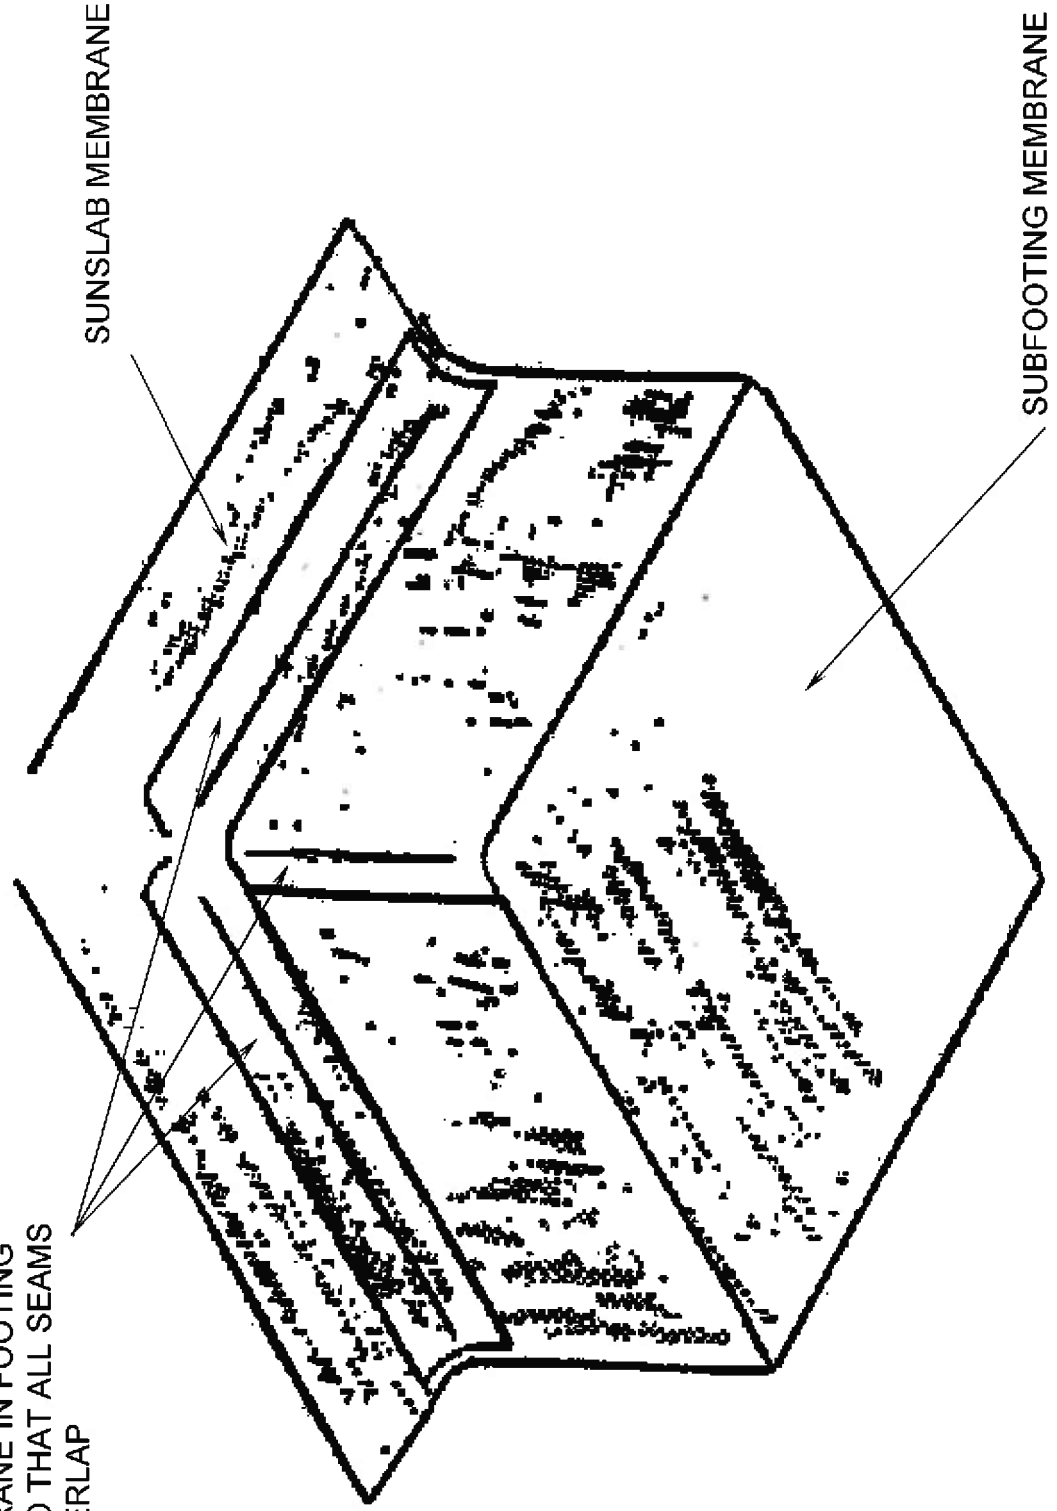

MEMBRANE