

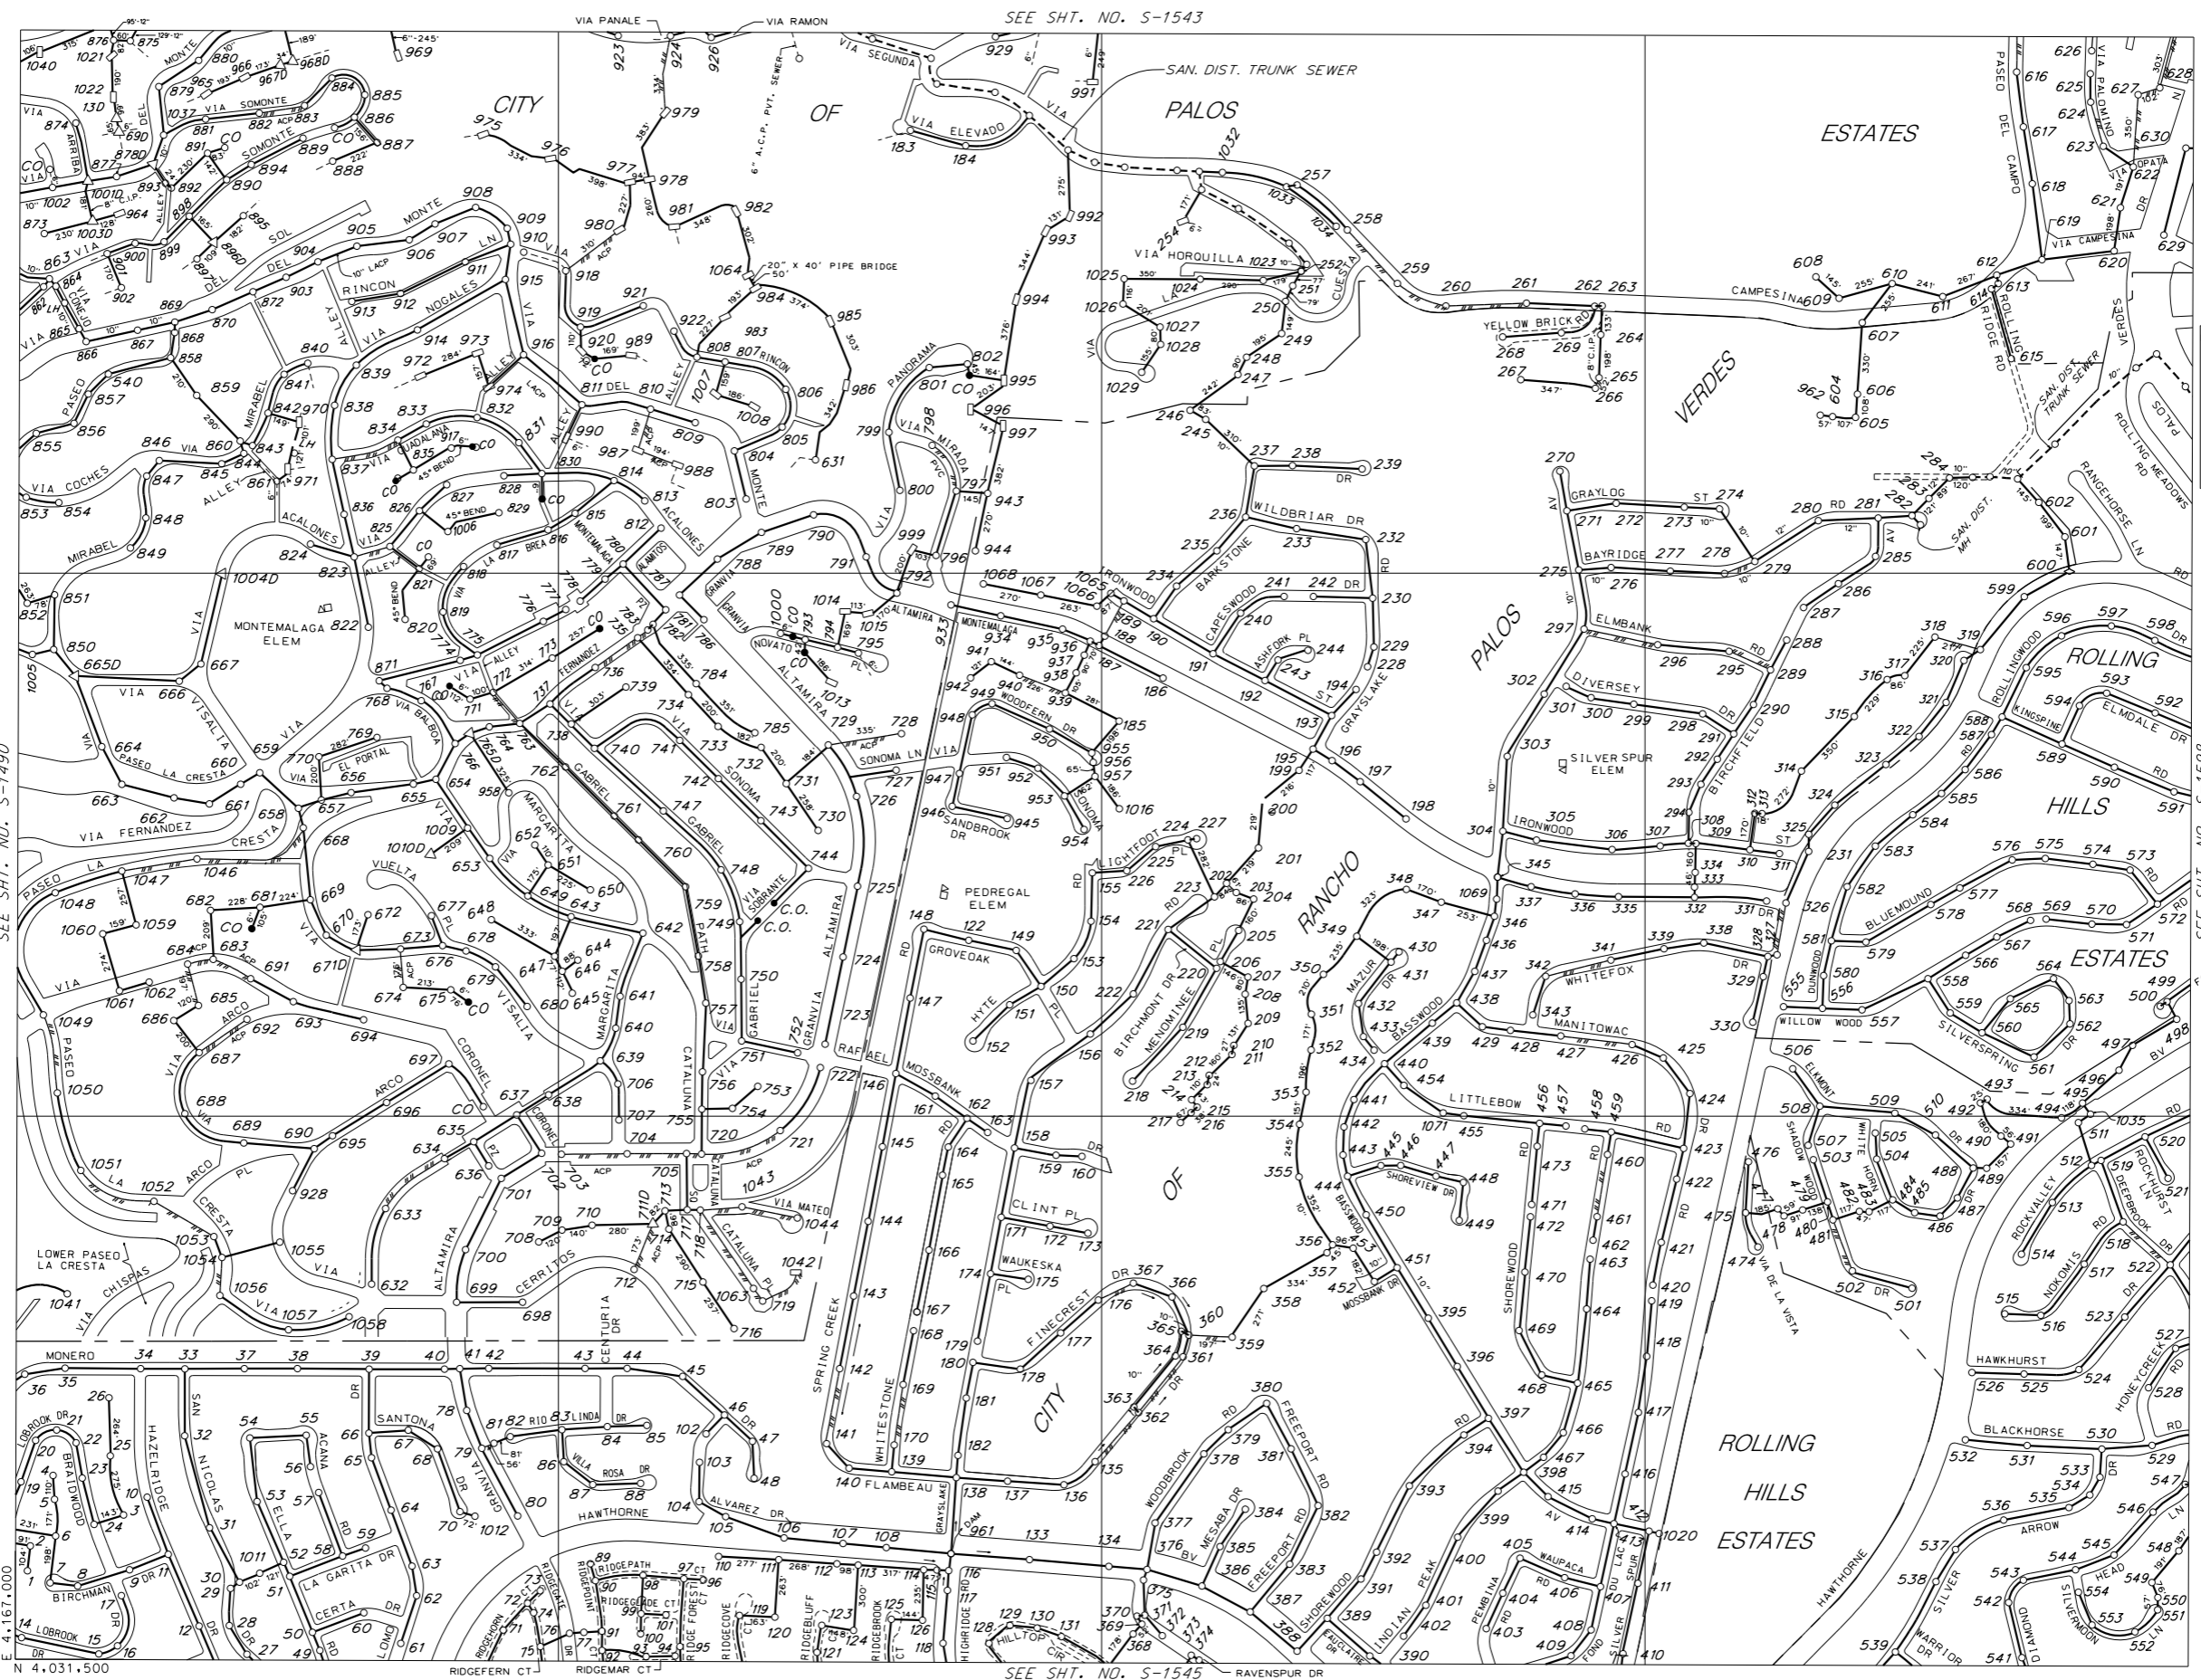


C-13  
C-14  
C-16  
C-17  
C-21  
C-22

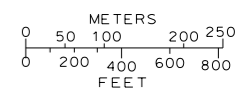

THIS MAP IS INTENDED FOR USE ONLY AS OPERATIONS MAP BY LOS ANGELES COUNTY SEWER MAINTENANCE DISTRICTS. LOS ANGELES COUNTY EXPRESSLY DISCLAIMS ANY LIABILITY FOR ANY INACCURACIES WHICH MAY BE PRESENT IN THIS MAP.

NOTE: CLEANOUTS, LAMP HOLES, AND THEIR SIX INCH LATERAL LINES ARE NOT MAINTAINED BY THE CONSOLIDATED SEWER MAINTENANCE DISTRICT.

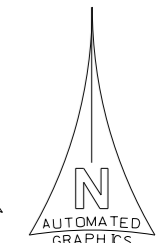

- LEGEND**
- CLAY SEWERS MAINTAINED BY SMD, 8" UNLESS OTHERWISE NOTED
  - ..... PLASTIC SEWERS
  - CONCRETE SEWERS
  - CLAY SEWERS, LINED
  - ..... CEMENT SEWERS, LINED
  - FORCE MAINS
  - SEWERS NOT MAINTAINED BY SMD
  - TRUNK SEWERS
  - - - CITY BOUNDARY
  - STANDARD MANHOLE
  - △ DROP MANHOLE
  - SHALLOW MANHOLE
  - ◇ TRAP MANHOLE
  - ⊗ WEIR MANHOLE
  - C.O. CLEANOUT
  - L.H. LAMP HOLE
  - PUMP STATION
  - LACP = ASBESTOS CEMENT PIPE, LINED
- TOTAL MH'S THIS MAP: 1039

SEE SHIT. NO. S-1490

SEE SHIT. NO. S-1598

SEE SHIT. NO. S-1543

SEE SHIT. NO. S-1545

MAP REV  
04-07-21  
DATA BASE REV  
07-07-05