

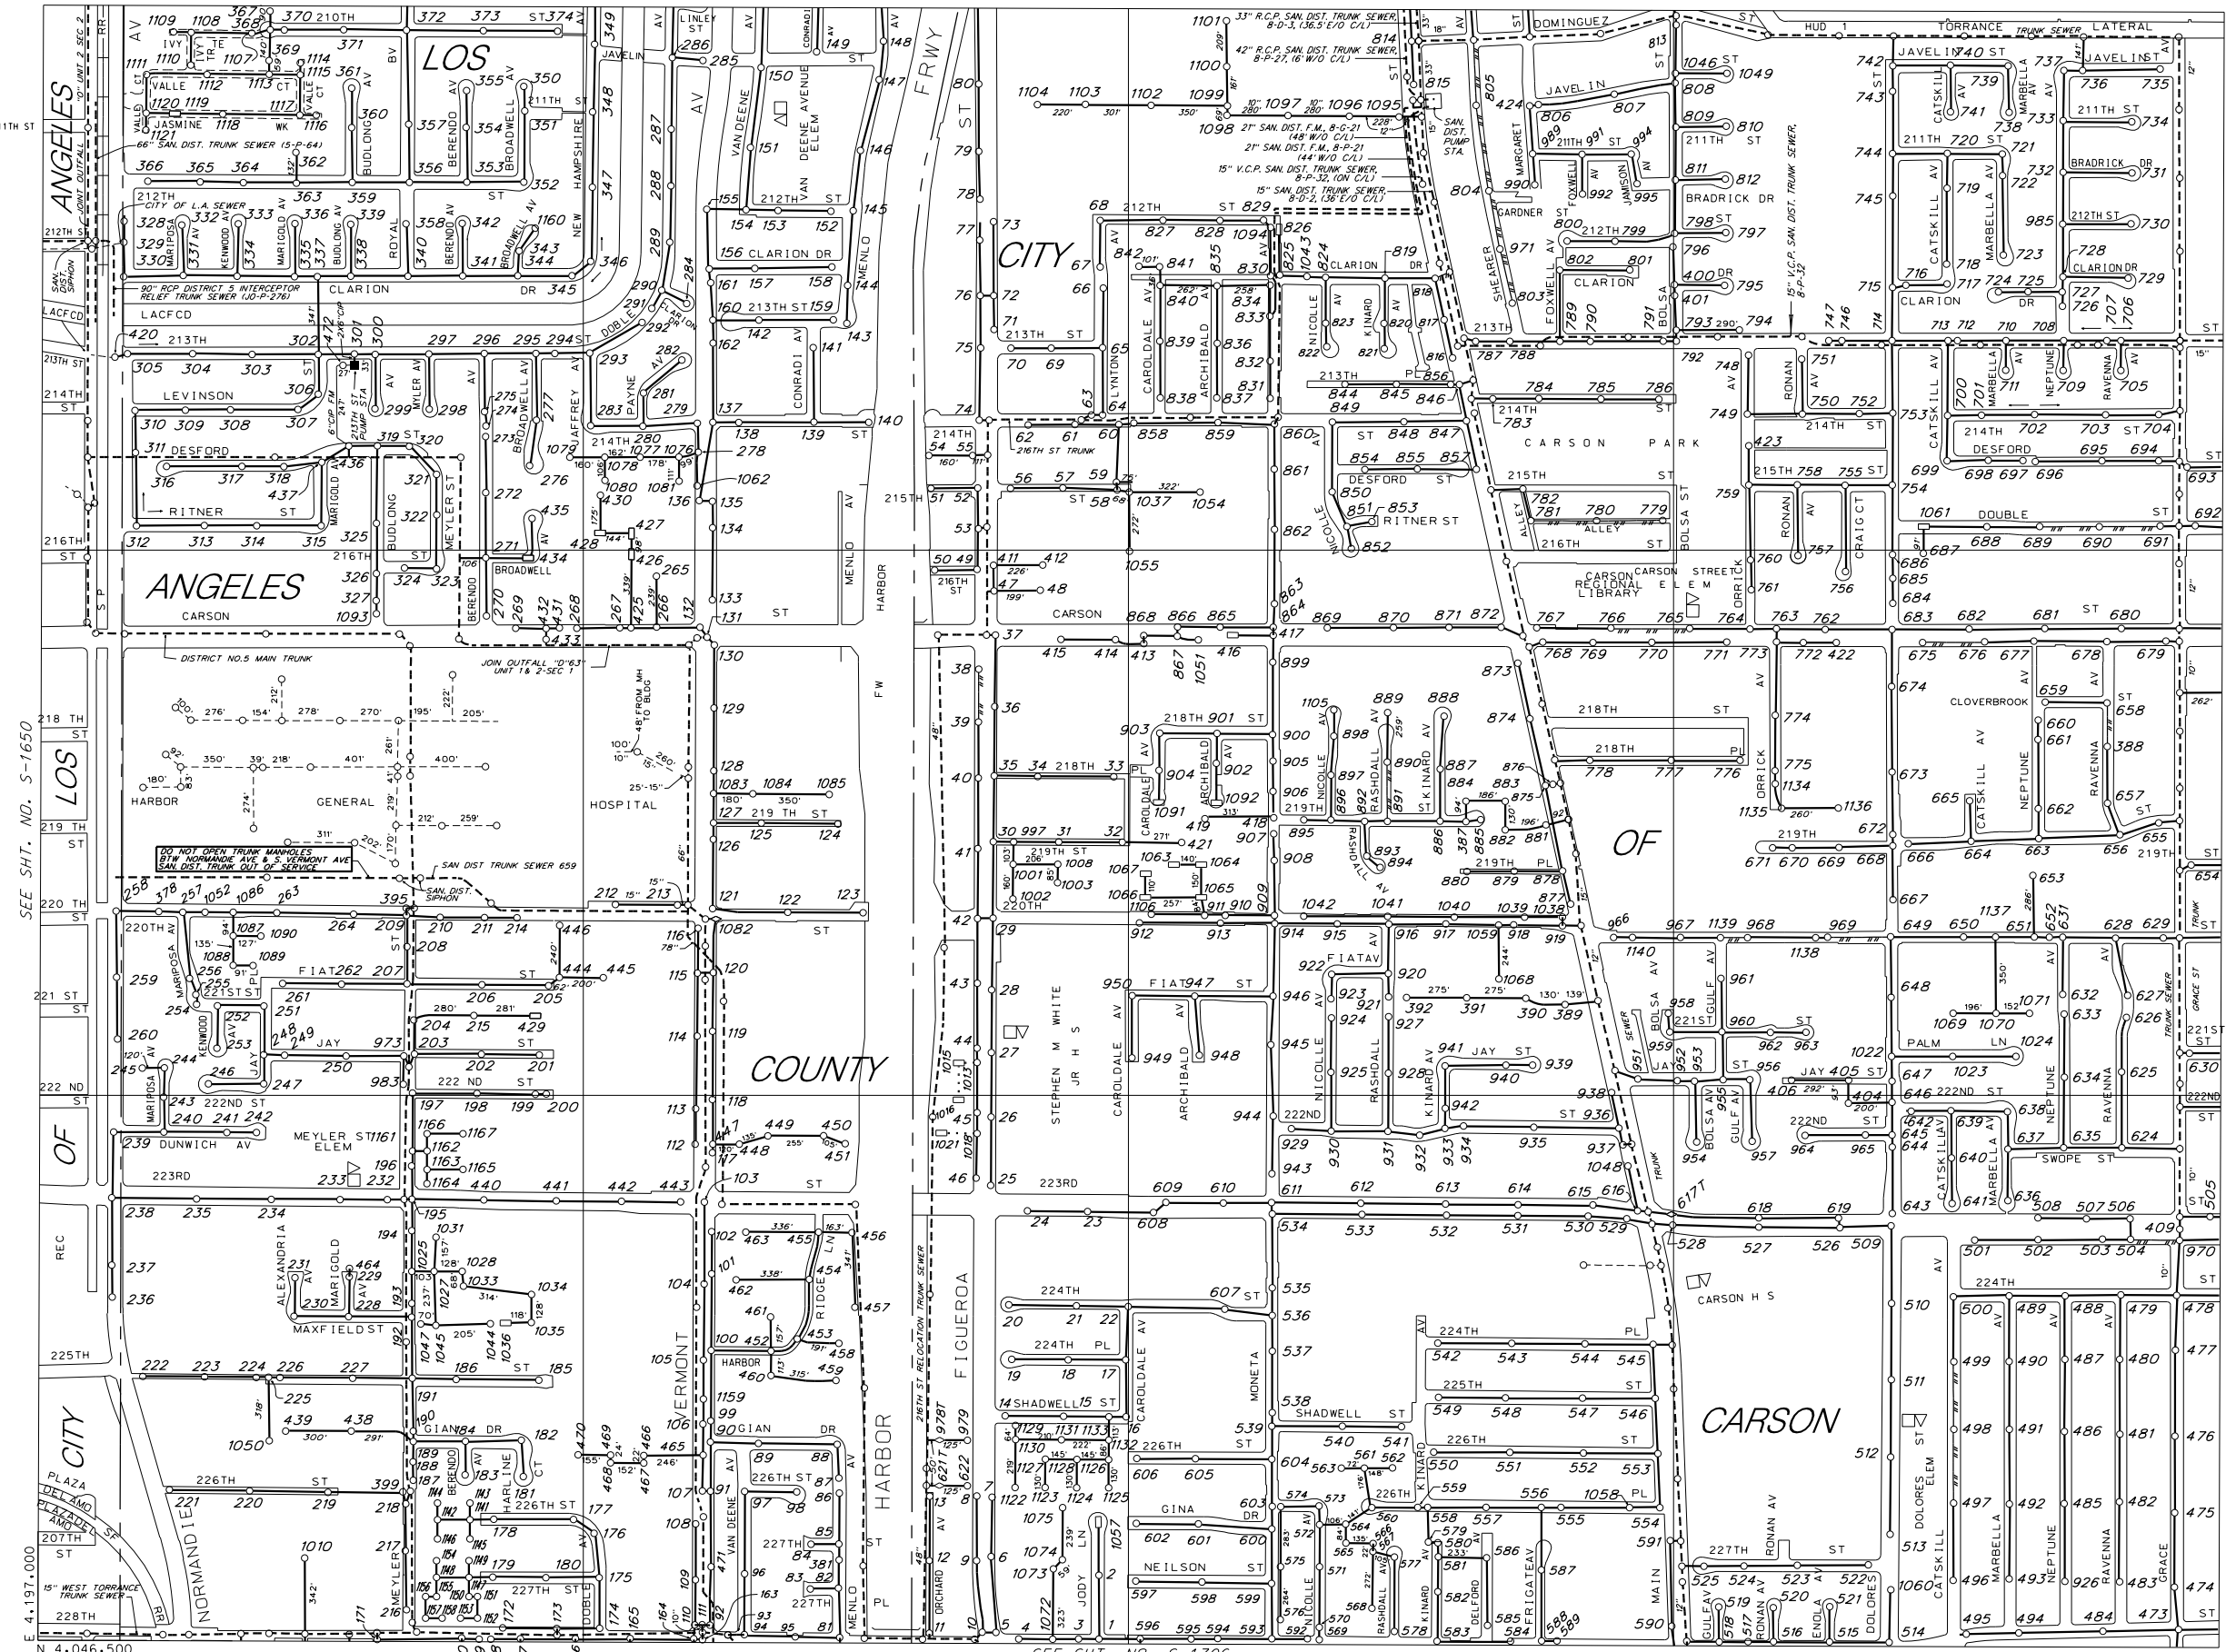


SEE SH. NO. S-1704

C-33
C-34
C-36
C-37

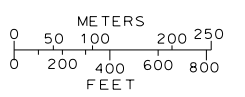

THIS MAP IS INTENDED FOR USE ONLY AS OPERATIONS MAP BY LOS ANGELES COUNTY SEWER MAINTENANCE DISTRICTS. LOS ANGELES COUNTY EXPRESSLY DISCLAIMS ANY LIABILITY FOR ANY INACCURACIES WHICH MAY BE PRESENT IN THIS MAP.

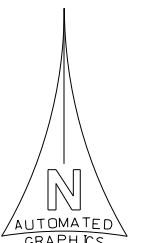

LEGEND

- CLAY SEWERS MAINTAINED BY SMD, 8" UNLESS OTHERWISE NOTED
- - - PLASTIC SEWERS
- · - · CONCRETE SEWERS
- · - · CLAY SEWERS, LINED
- · · · · CEMENT SEWERS, LINED
- FORCE MANS
- · - · SEWERS NOT MAINTAINED BY SMD
- · - · TRUNK SEWERS
- - - CITY BOUNDARY
- STANDARD MANHOLE
- △ DROP MANHOLE
- SHALLOW MANHOLE
- ◇ TRAP MANHOLE
- ⊕ WEIR MANHOLE
- C.O. CLEANOUT
- L.H. LAMP HOLE
- PUMP STATION

TOTAL MH'S THIS MAP: 1110

MAP REV 04-26-22
DATA BASE REV 06-10-86

SEE SH. NO. S-1706