



SEE SHT. NO. S-1587

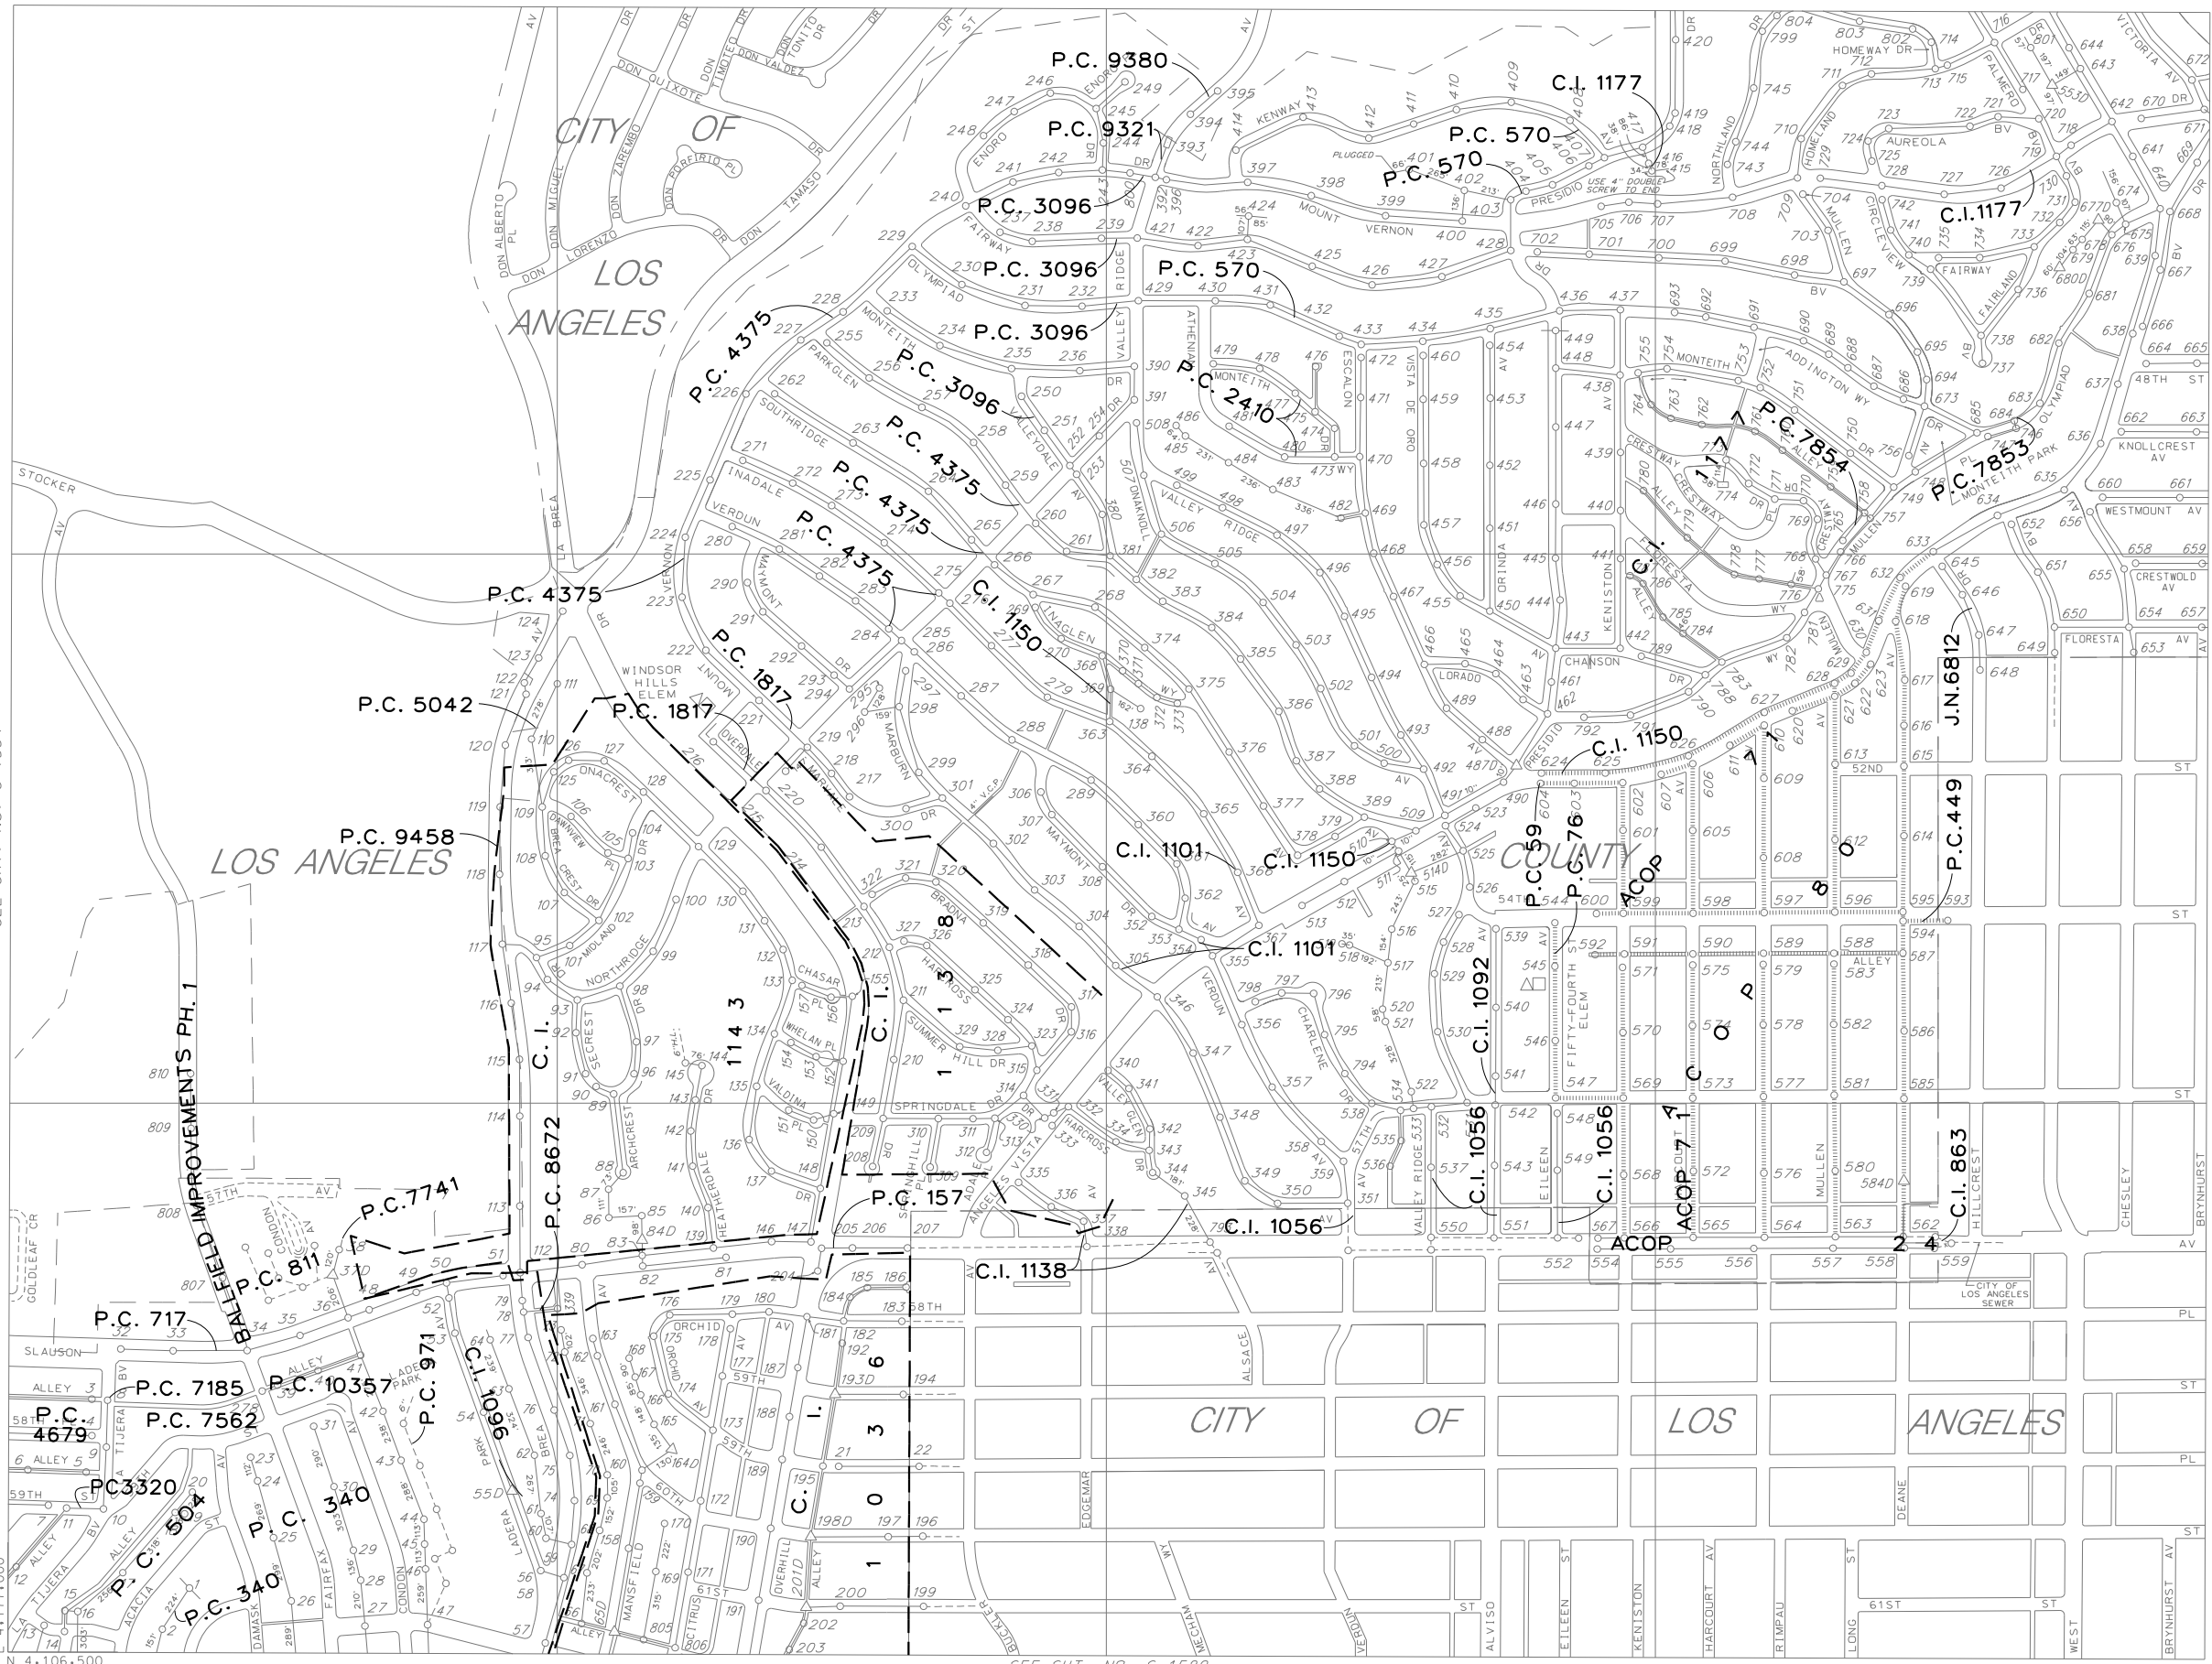

THIS MAP IS INTENDED FOR USE ONLY AS OPERATIONS MAP BY LOS ANGELES COUNTY SEWER MAINTENANCE DISTRICTS. LOS ANGELES COUNTY EXPRESSLY DISCLAIMS ANY LIABILITY FOR ANY INACCURACIES WHICH MAY BE PRESENT IN THIS MAP.

SEE SHT. NO. S-1642

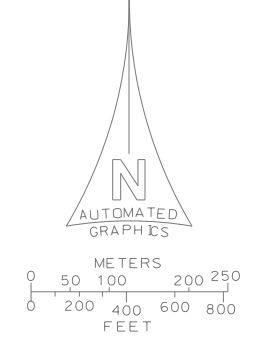

- LEGEND**
- CLAY SEWERS MAINTAINED BY SMD, 8" UNLESS OTHERWISE NOTED
 - ⋯⋯⋯ PLASTIC SEWERS
 - CONCRETE SEWERS
 - CLAY SEWERS, LINED
 - ⋯⋯⋯ CEMENT SEWERS, LINED
 - FORCE MANS
 - SEWERS NOT MAINTAINED BY SMD
 - TRUNK SEWERS
 - CITY BOUNDARY
 - STANDARD MANHOLE
 - △ DROP MANHOLE
 - SHALLOW MANHOLE
 - ◇ TRAP MANHOLE
 - ⊕ WEIR MANHOLE
 - C.O. CLEANOUT
 - L.H. LAMP HOLE
 - PUMP STATION
- TOTAL MH'S THIS MAP: 808

SEE SHT. NO. S-1534

SEE SHT. NO. S-1589

MAP REV.
11-01-10

S-1588

MAP REV.
11-01-10
DATA BASE REV
05-25-06

CONSOLIDATED S.M.D.

S-1588