



SEE SHT. NO. C-2177

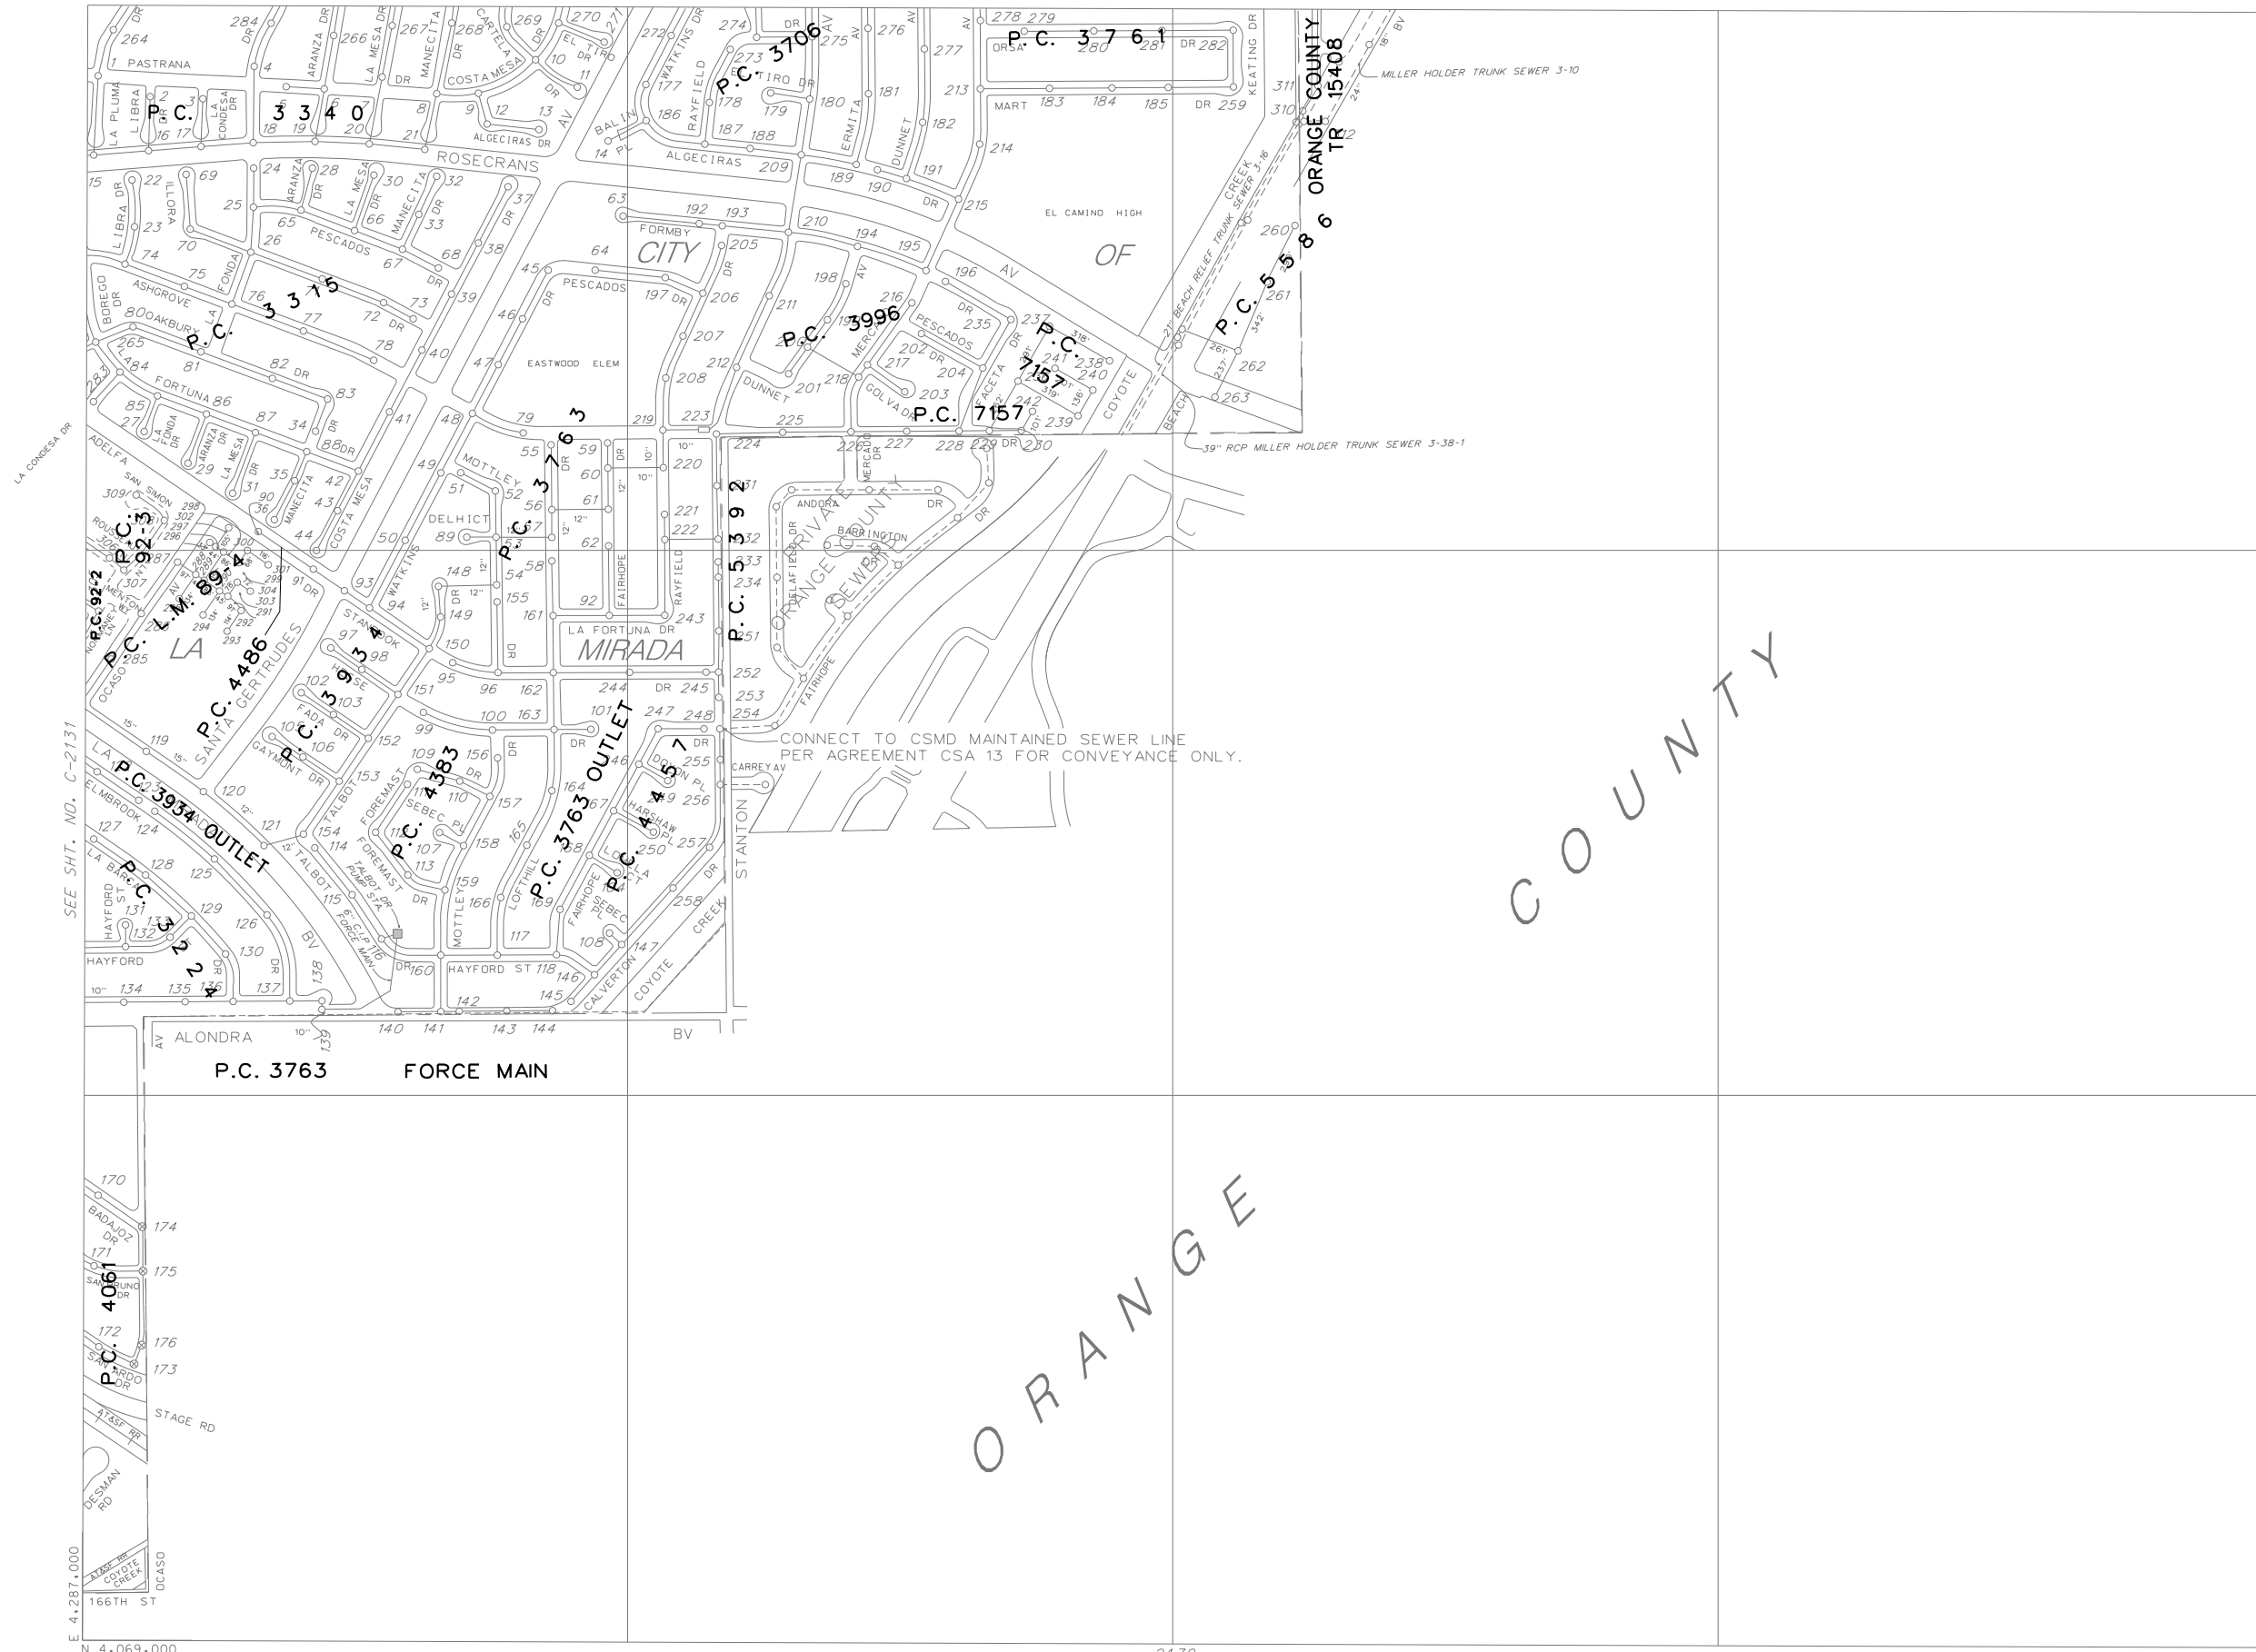

THIS MAP IS INTENDED FOR USE ONLY AS OPERATIONS MAP BY LOS ANGELES COUNTY SEWER MAINTENANCE DISTRICTS. LOS ANGELES COUNTY EXPRESSLY DISCLAIMS ANY LIABILITY FOR ANY INACCURACIES WHICH MAY BE PRESENT IN THIS MAP.

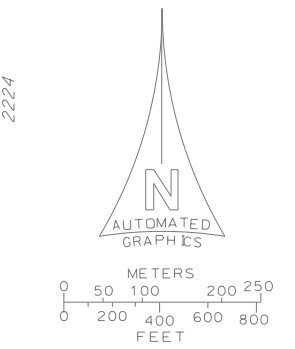

LEGEND

- CLAY SEWERS MAINTAINED BY SMD, 8" UNLESS OTHERWISE NOTED
 - PLASTIC SEWERS
 - CONCRETE SEWERS
 - CLAY SEWERS, LINED
 - CEMENT SEWERS, LINED
 - FORCE MAINS
 - - - - SEWERS NOT MAINTAINED BY SMD
 - - - - TRUNK SEWERS
 - - - - CITY BOUNDARY
 - STANDARD MANHOLE
 - △ DROP MANHOLE
 - SHALLOW MANHOLE
 - ◇ TRAP MANHOLE
 - ⊕ WEIR MANHOLE
 - C.O. → CLEANOUT
 - L.H. → LAMP HOLE
 - PUMP STATION
 - ⊗ COMPOSITE MANHOLE COVER
- TOTAL MH'S THIS MAP: 312

SEE SHT. NO. C-2131

CONNECT TO CSMD MAINTAINED SEWER LINE PER AGREEMENT CSA 13 FOR CONVEYANCE ONLY.

P.C. 3763 FORCE MAIN

MAP REV
01-22-19
DATA BASE REV
11-23-93

MAP REV.
15-22-19

C-2178

CONSOLIDATED S.M.D.

C-2178