
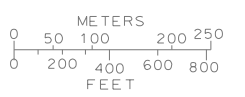


SEE SHT. NO. E-2390

- U-141
- U-142
- U-143
- U-148
- U-149
- X-149
- U-150


THIS MAP IS INTENDED FOR USE ONLY AS OPERATIONS MAP BY LOS ANGELES COUNTY SEWER MAINTENANCE DISTRICTS. LOS ANGELES COUNTY EXPRESSLY DISCLAIMS ANY LIABILITY FOR ANY INACCURACIES WHICH MAY BE PRESENT IN THIS MAP.

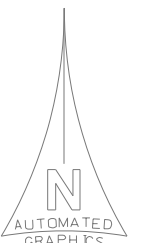

LEGEND

- CLAY SEWERS MAINTAINED BY SMD, 8" UNLESS OTHERWISE NOTED
- PLASTIC SEWERS
- CONCRETE SEWERS
- CLAY SEWERS, LINED
- CEMENT SEWERS, LINED
- FORCE MANS
- - - SEWERS NOT MAINTAINED BY SMD
- - - TRUNK SEWERS
- - - CITY BOUNDARY
- STANDARD MANHOLE
- △ DROP MANHOLE
- SHALLOW MANHOLE
- ◇ TRAP MANHOLE
- ⊕ WEIR MANHOLE
- C.O. CLEANOUT
- L.H. LAMP HOLE
- PUMP STATION

TOTAL MH'S THIS MAP: 811

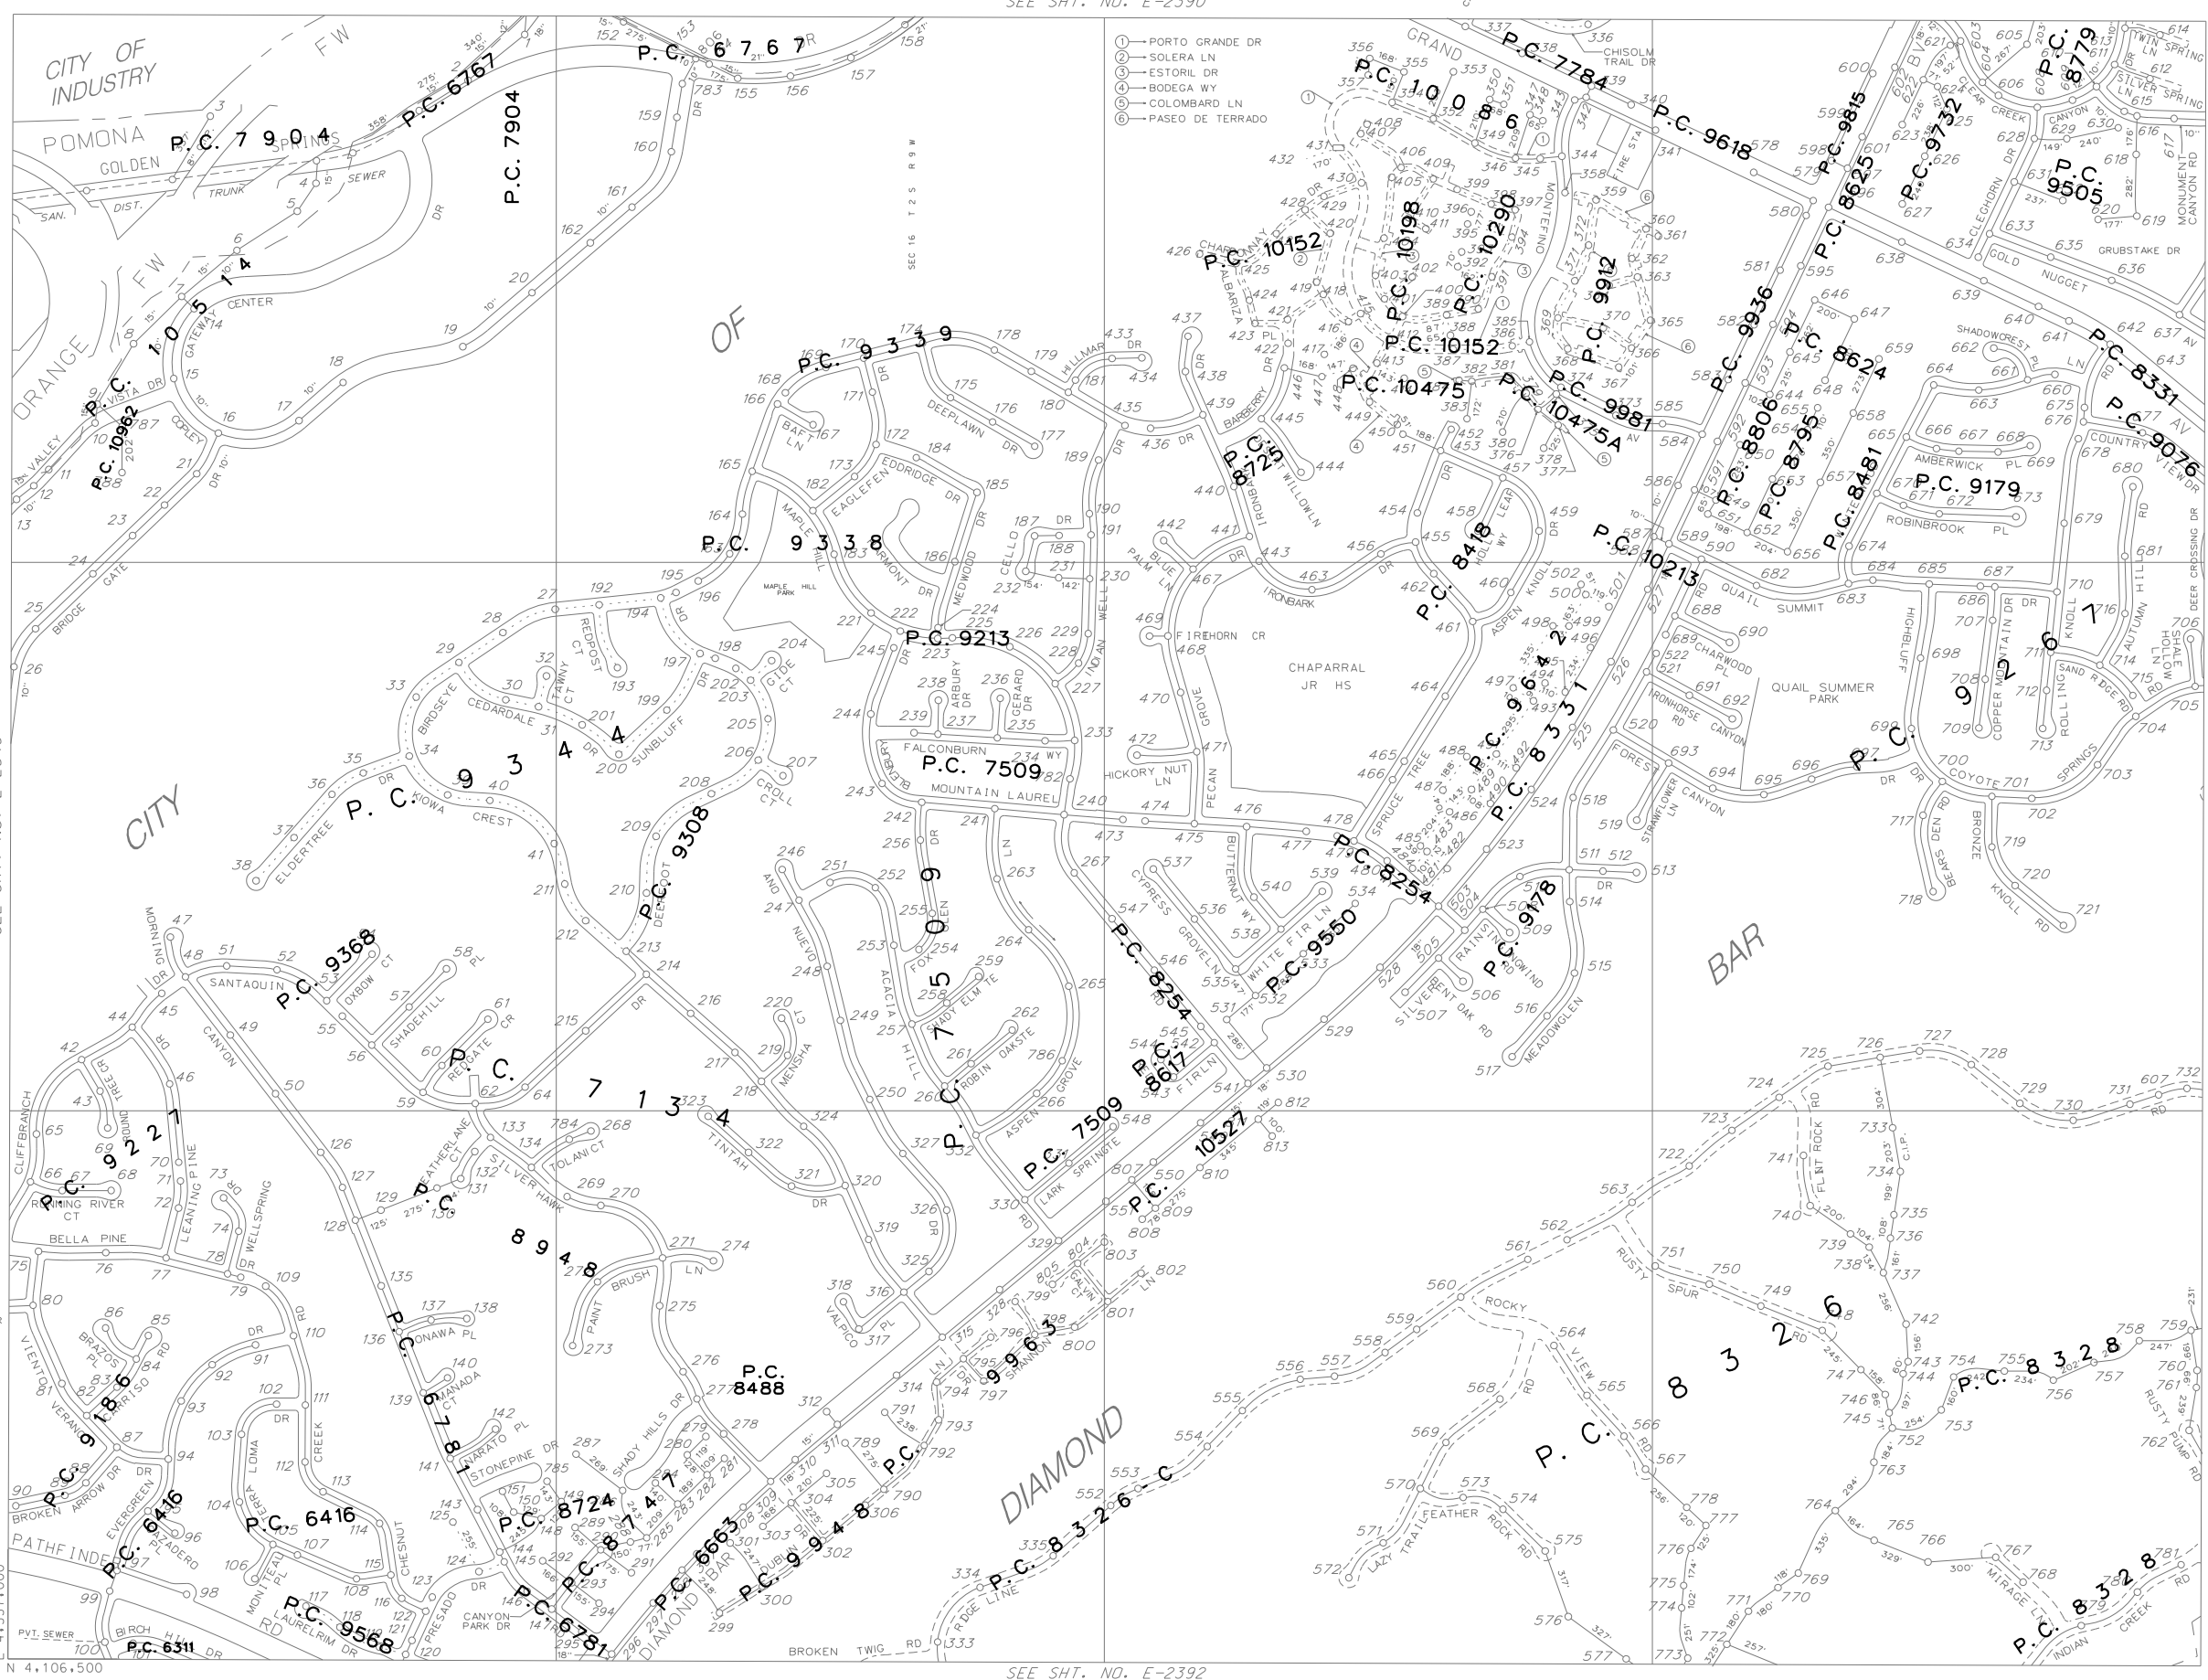

- ① PORTO GRANDE DR
- ② SOLERA LN
- ③ ESTORIL DR
- ④ BODEGA WY
- ⑤ COLOMBARD LN
- ⑥ PASEO DE TERRADO

SEE SHT. NO. E-2348

SEE SHT. NO. E-2434

SEE SHT. NO. E-2392

MAP REV. 03-22-11

E-2391

MAP REV
06-21-11
DATA BASE REV
10-04-89

CONSOLIDATED S.M.D.

E-2391

T:680:A4

0831-0933-2391