




MEMCO
MEMPHIS

MEMCO
MEMPHIS

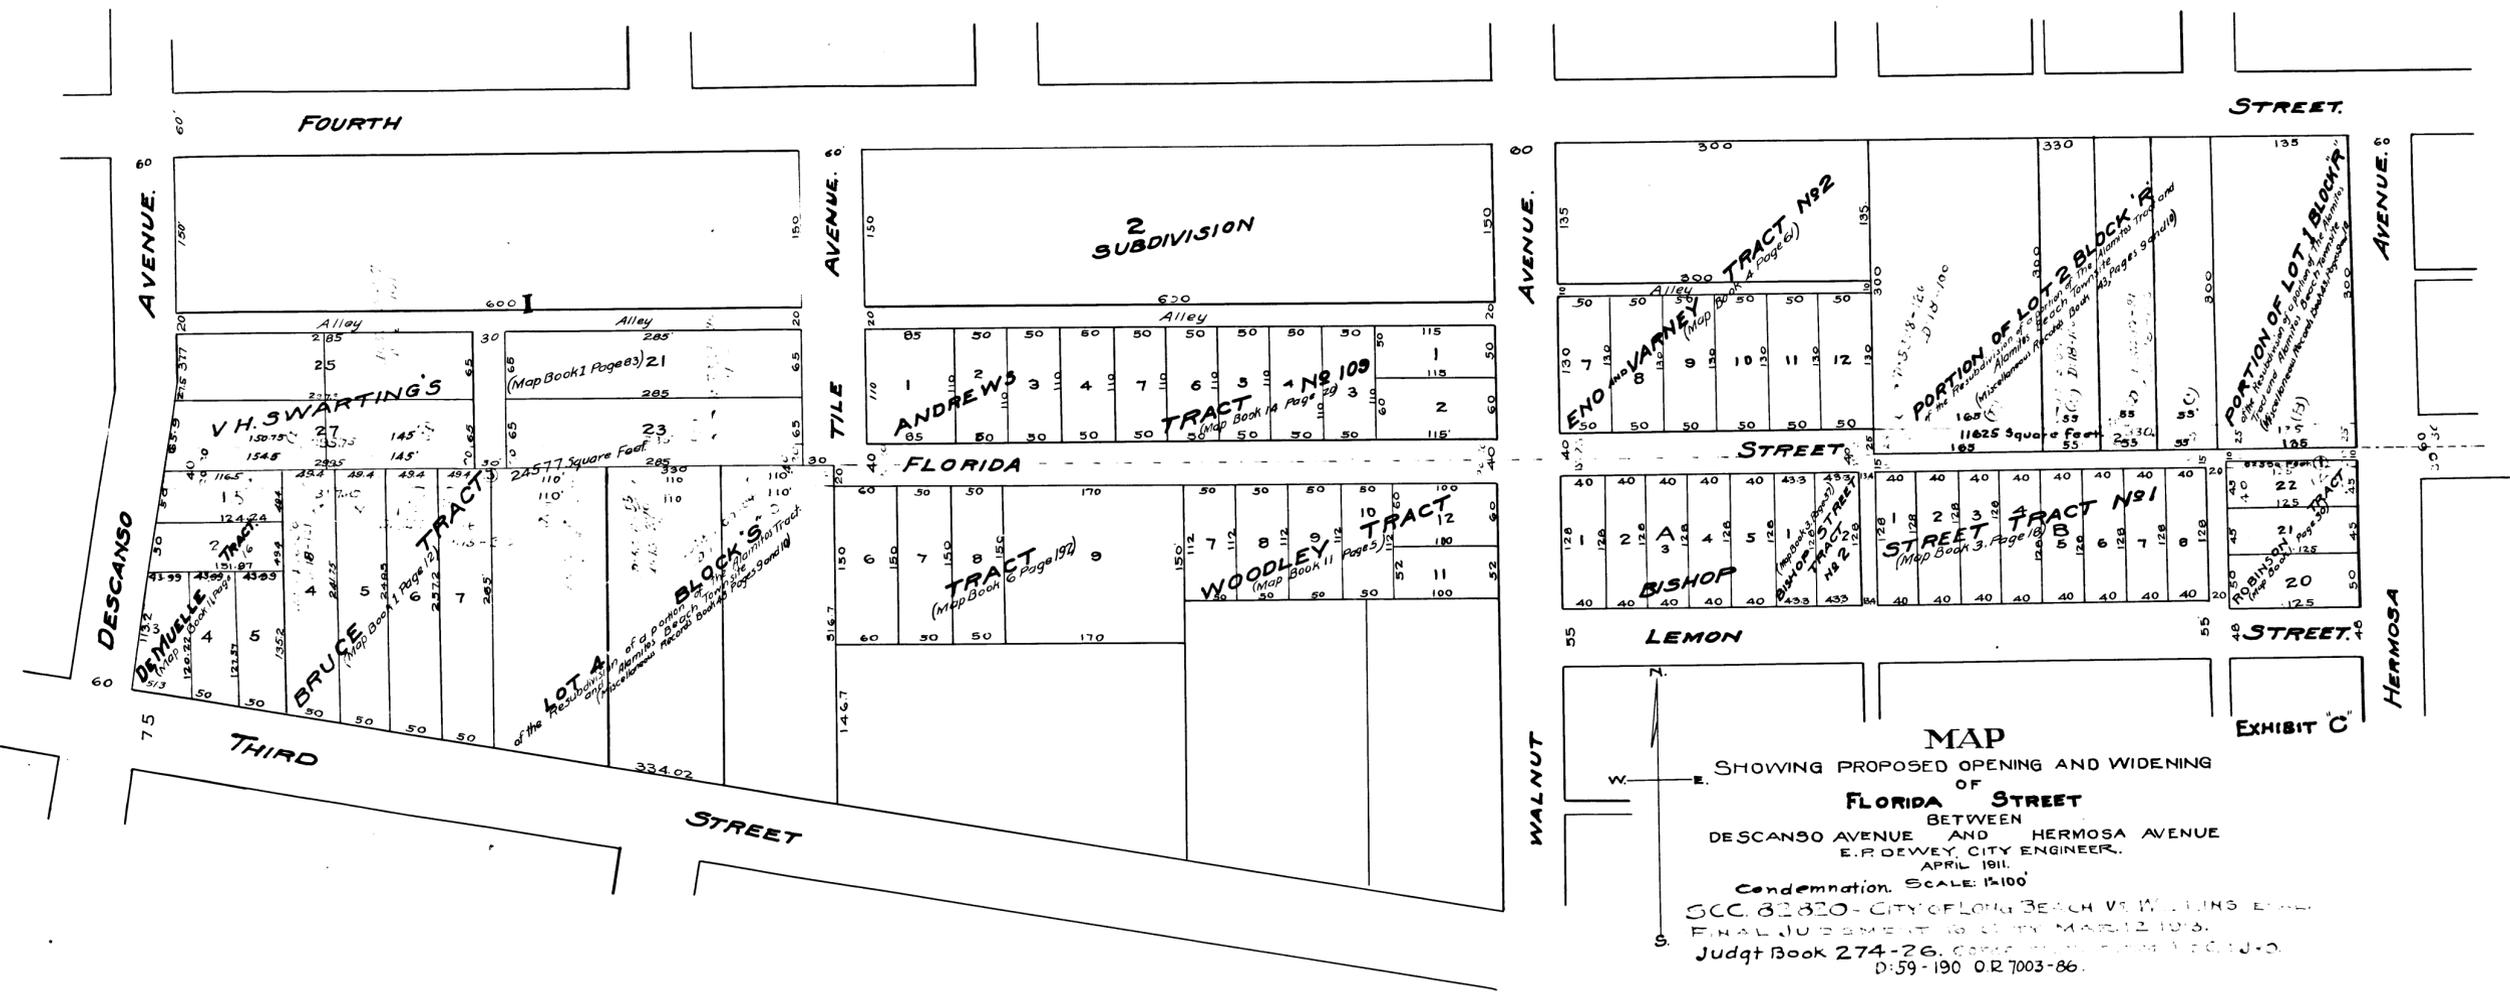

MAP
 SHOWING PROPOSED OPENING AND WIDENING
 OF
FLORIDA STREET
 BETWEEN
 DESCANSO AVENUE AND HERMOSA AVENUE
 E. R. DEWEY, CITY ENGINEER.
 APRIL 1911.
 Condemnation. SCALE 1:100
 S.C.C. 82820 - CITY OF LONG BEACH vs WILLIAMS ETC.
 FINAL JUDGMENT TO CITY MADE 12 1913.
 Judgt Book 274-26. CORRECTION BOOK 10010-0.
 D:59-190 OR 7003-86.

C.F. 662 -

50TH

10TH