


A. & C.D. changed to San Fernando Blvd. ord 332, '13

EXHIBIT "C"
 MAP
 Showing land sought to be condemned
 For the
 OPENING AND WIDENING
 of
DAYTON AVENUE
 from
 Pasadena Avenue to a point 70's westerly of the westerly line of Avenue Twenty
 In accordance with Ordinance Numbers ²²²⁴⁸ 22612 (New Series)
 CITY OF LOS ANGELES CAL.
 Homer Hamlin, City Engineer — July, 1911.
 Scale, 1"=100' Dayton Av. ch 7

Note: Portion colored red indicates land to be condemned.
 Final Judgment Jan. 20-1915
 D: 20-142.

C.F. 667 -

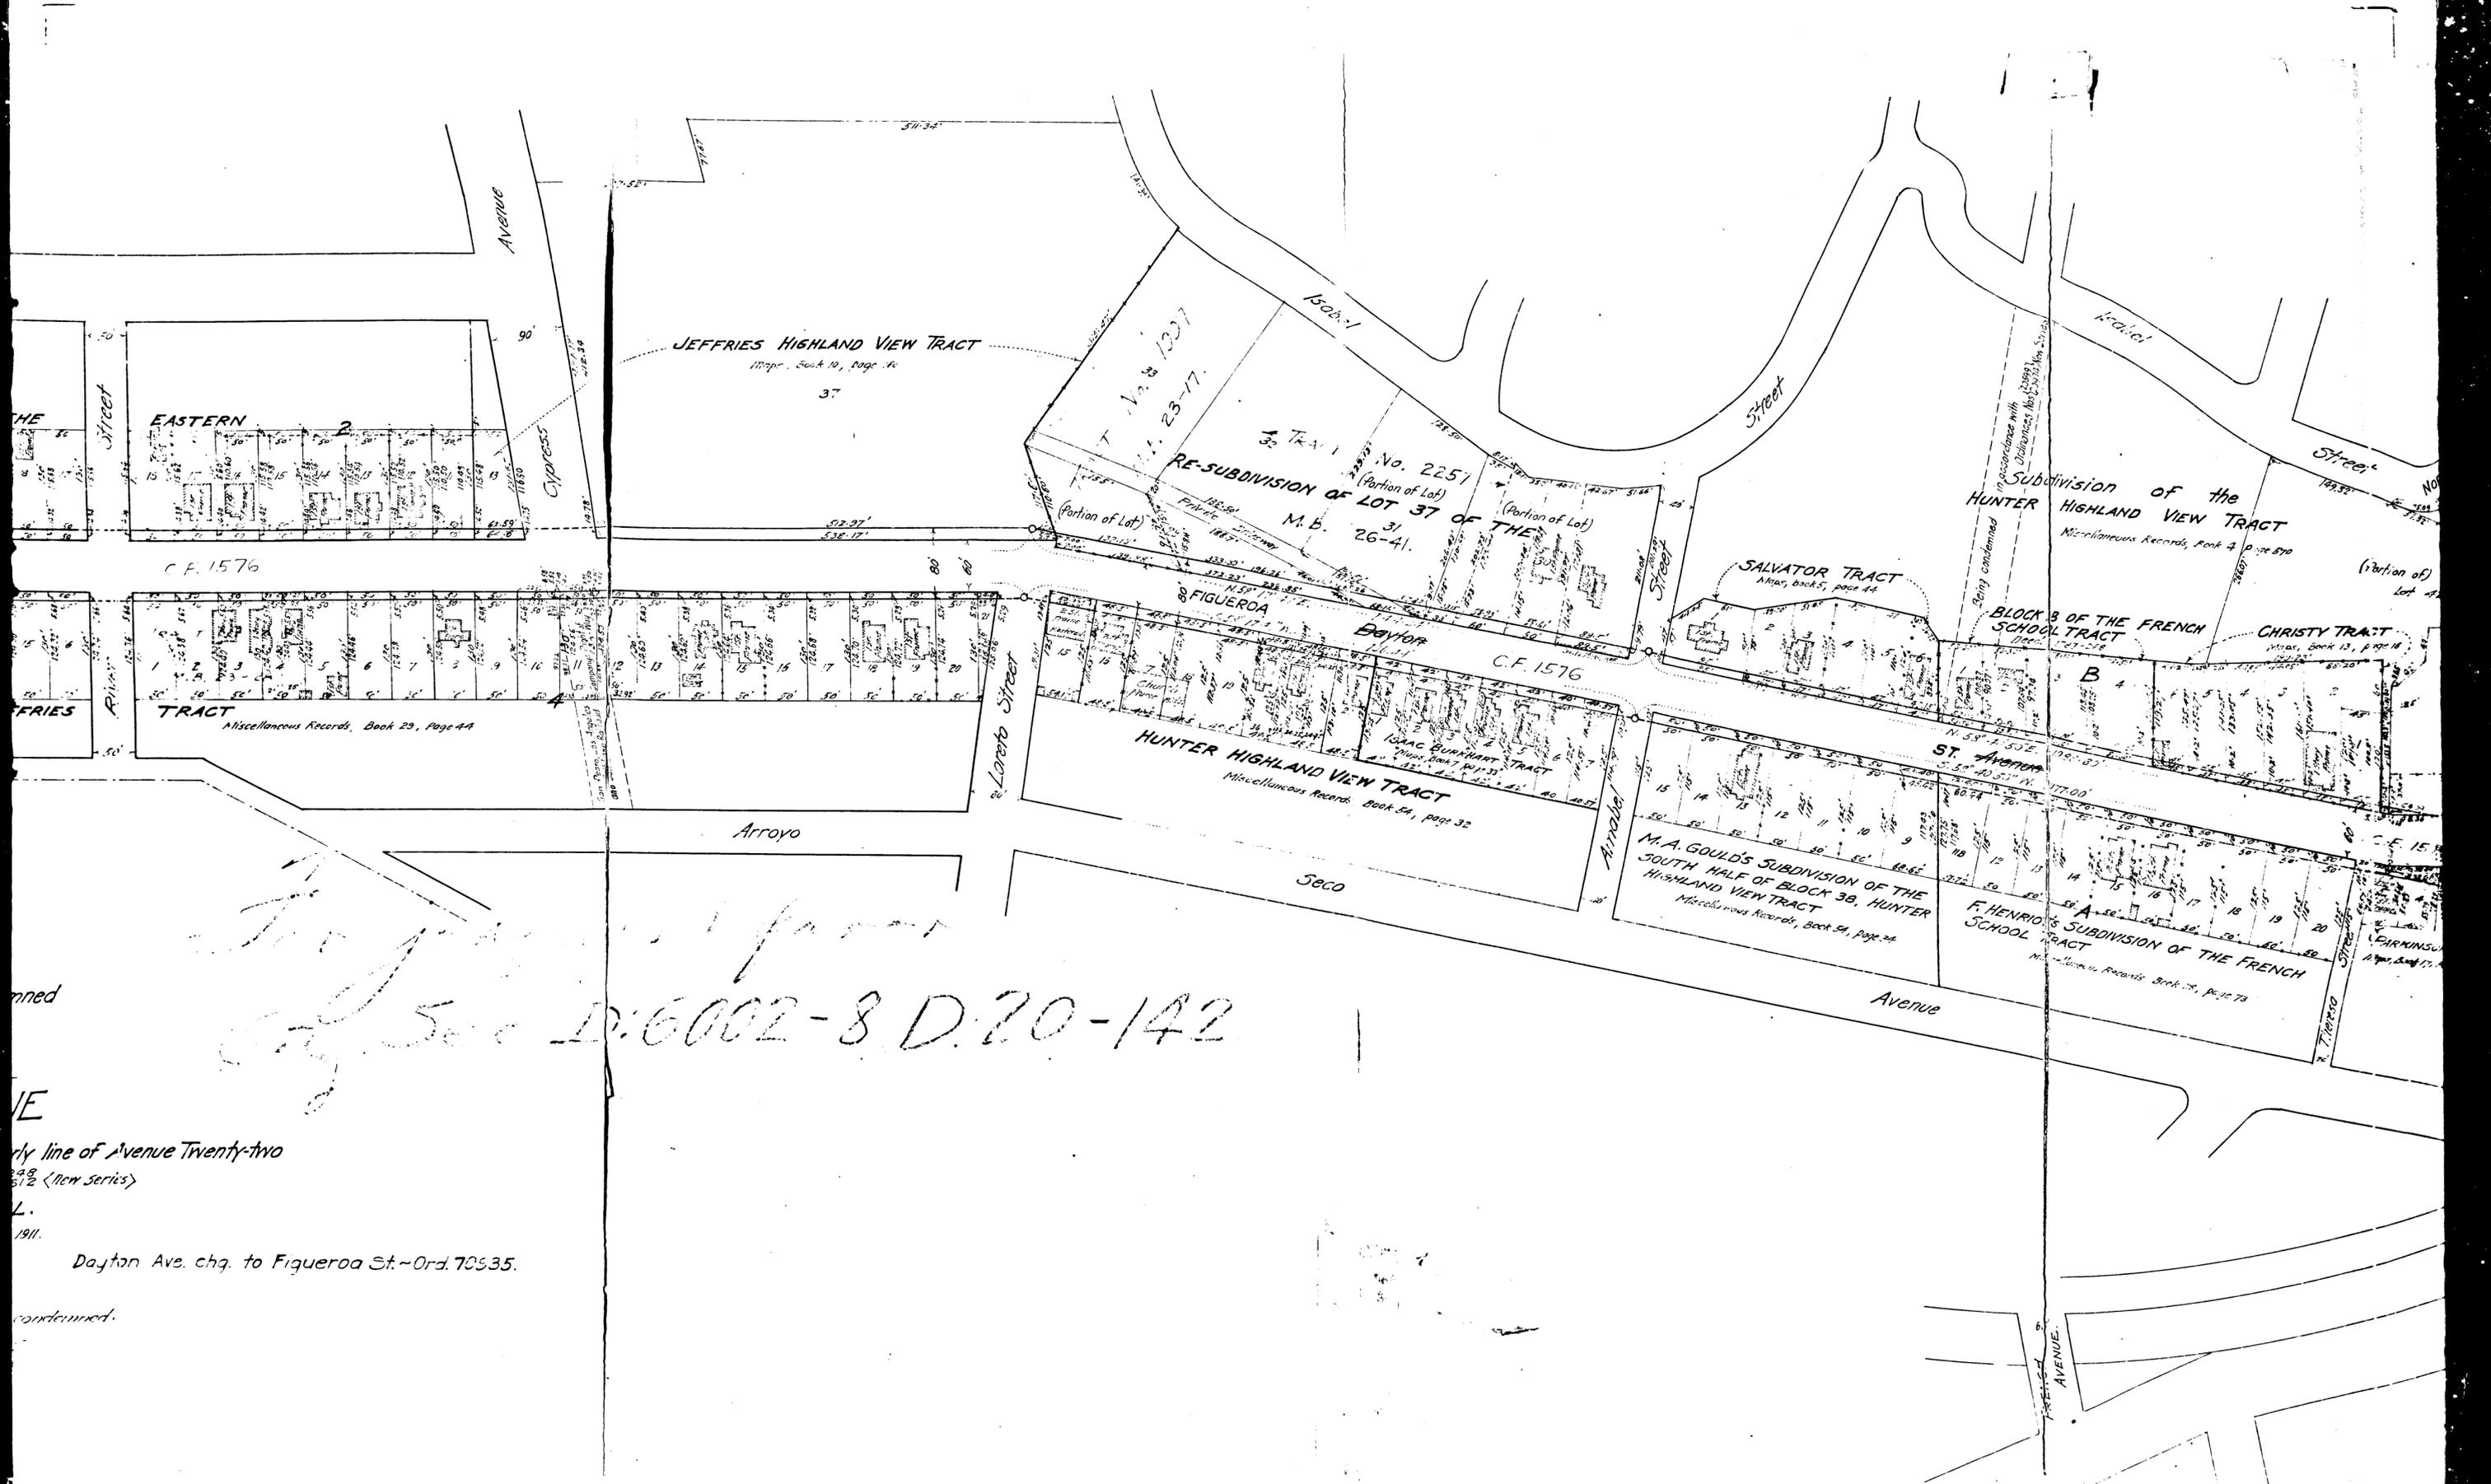

Handwritten:
 Sec 10:6002-8 D.70-142

condemned
 NE
 City line of Avenue Twenty-two
 51 1/2' (New Series)
 L.
 1911.
 Dayton Ave. chq. to Figueroa St. - Ord. 70535.
 condemned.

2

C.F. 667 -



42

3

C.F. 667 -