
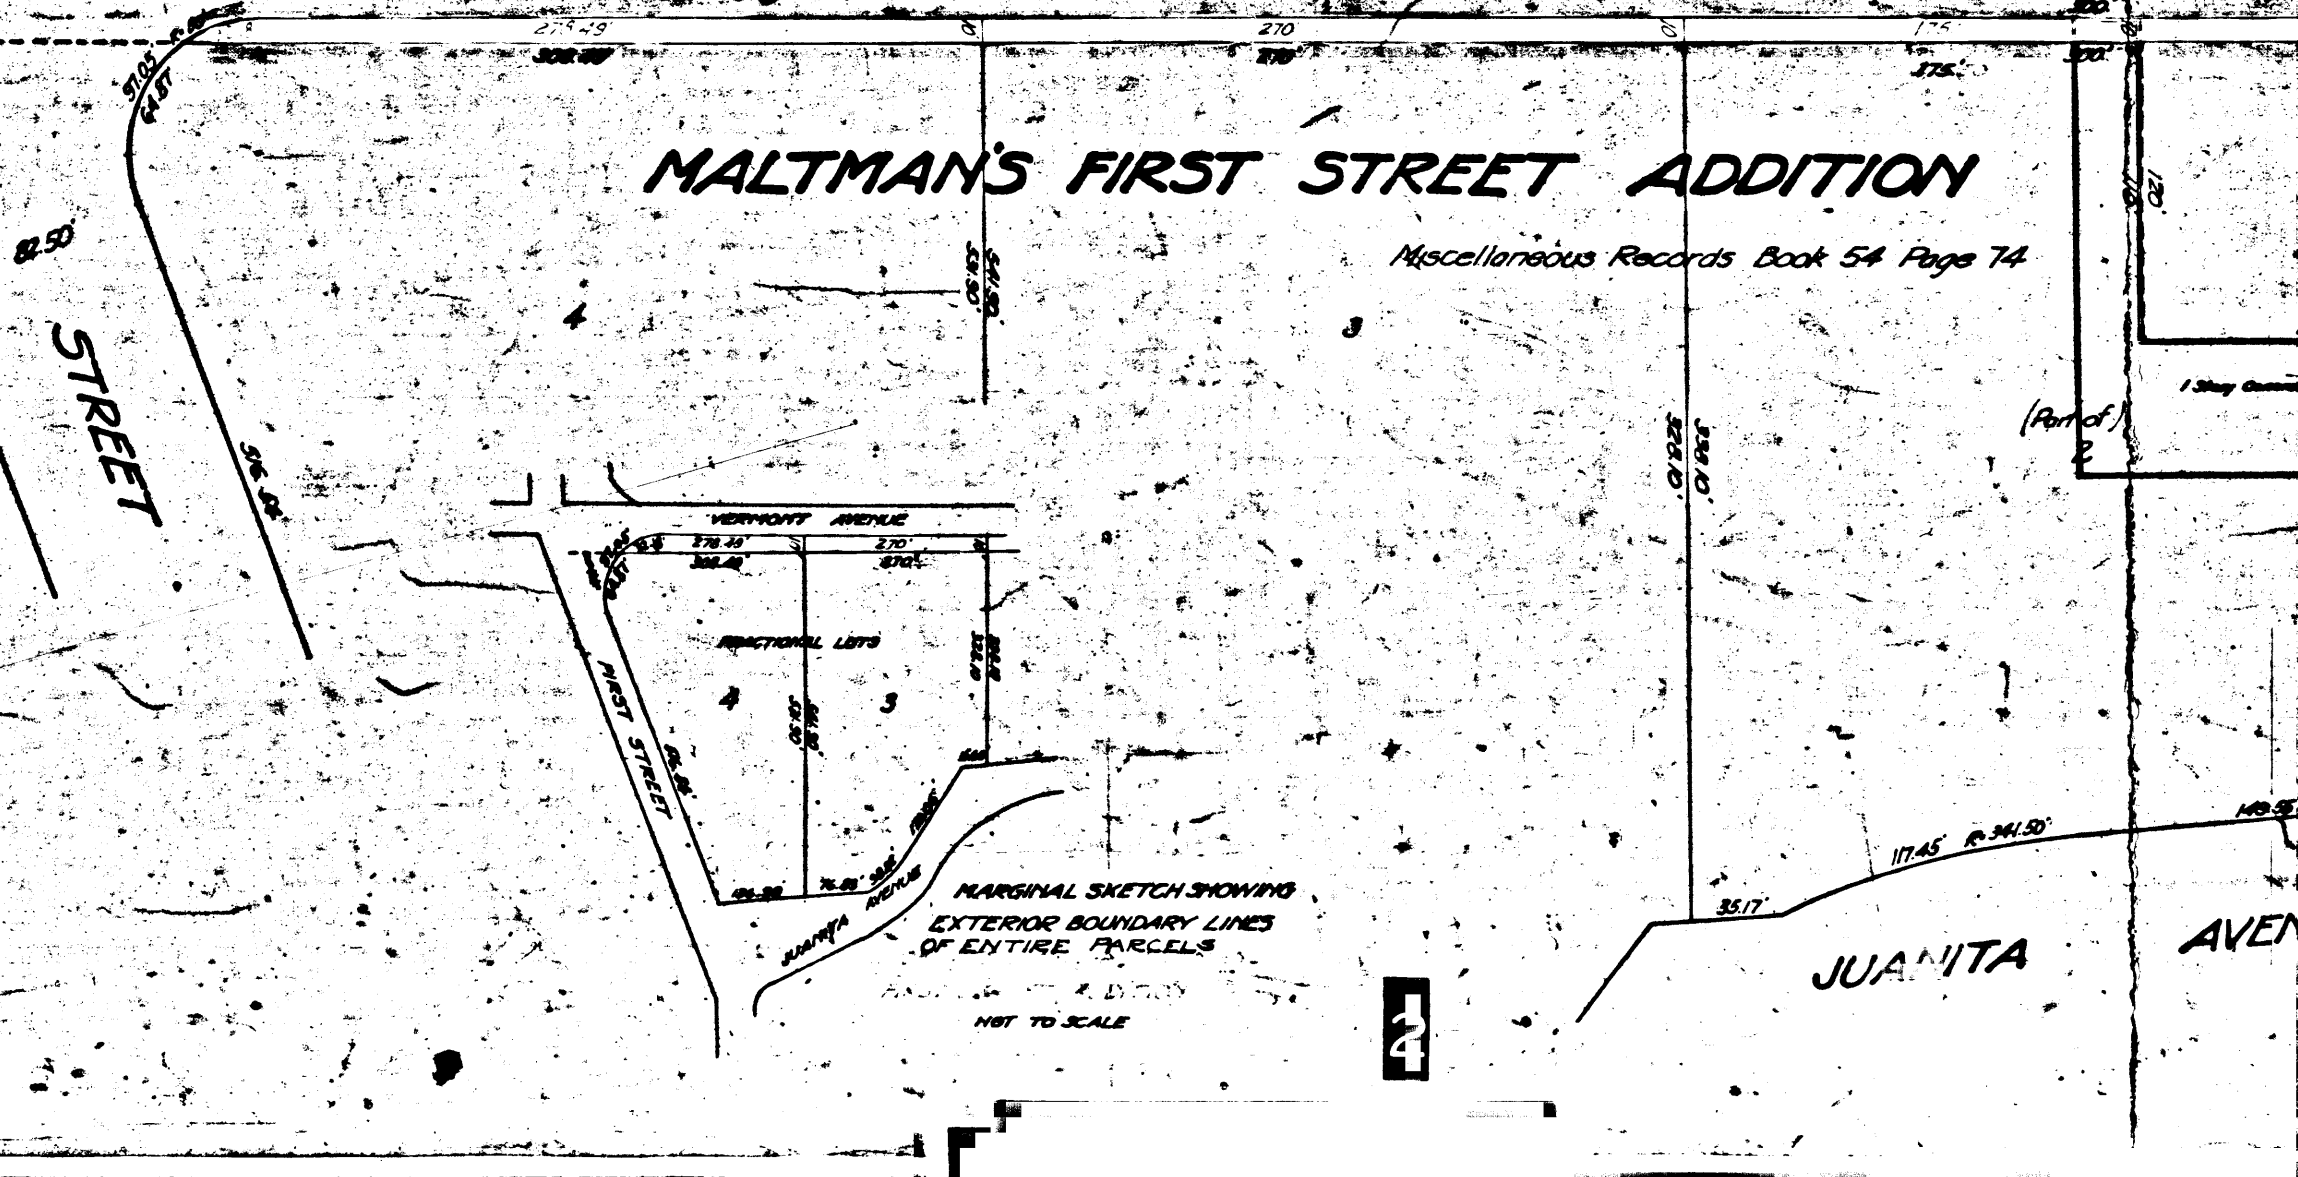
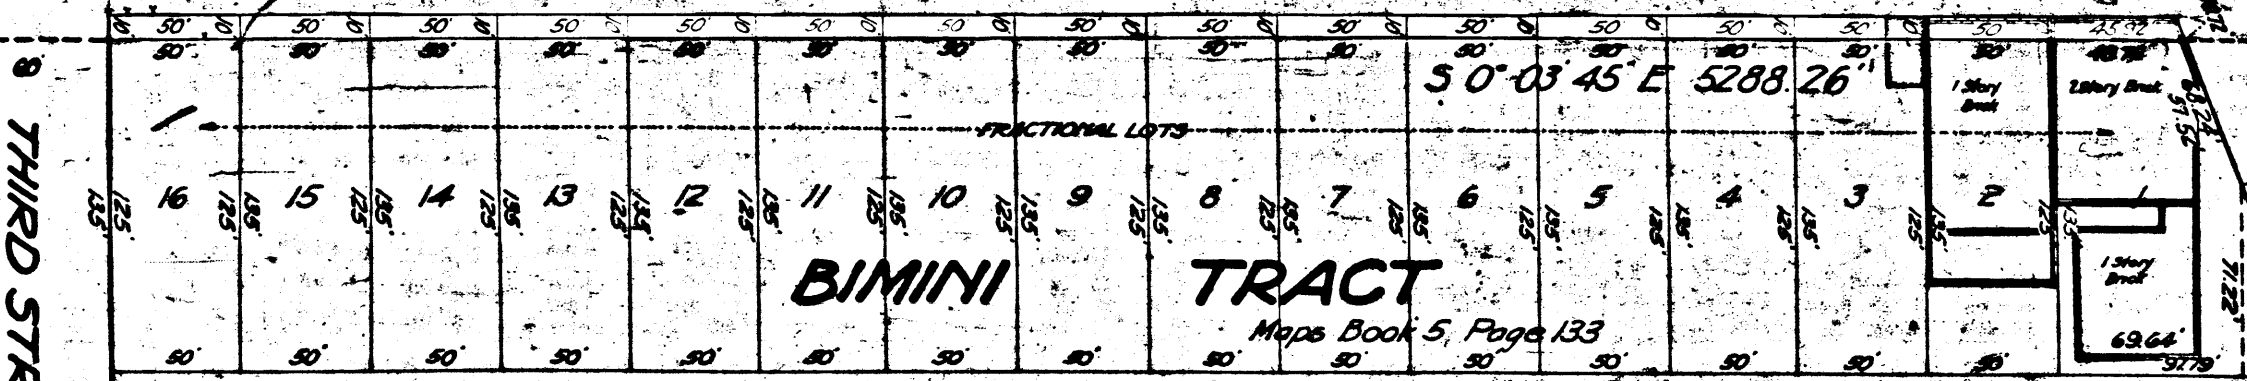
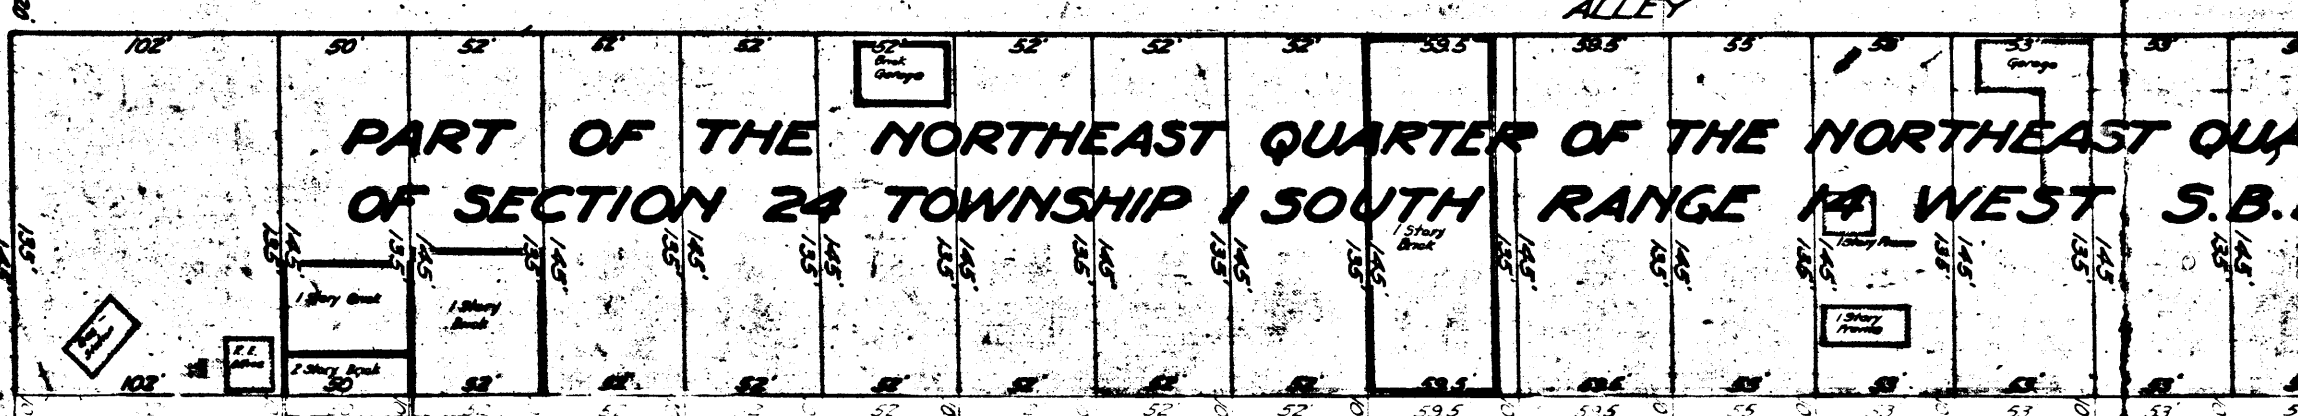


FOR COMPLETION SHEET NO. 3
A-3052

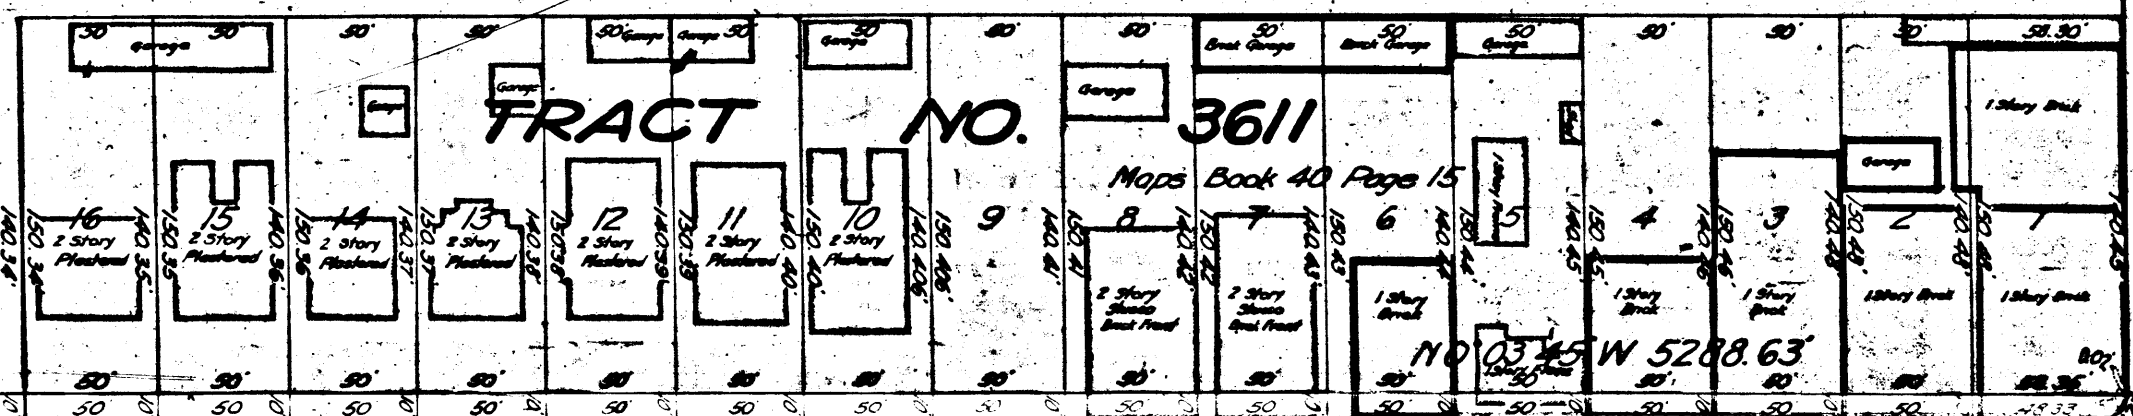

THIRD STREET

FIRST STREET

VERMONT

FIRST STREET

JUANITA AVENUE