


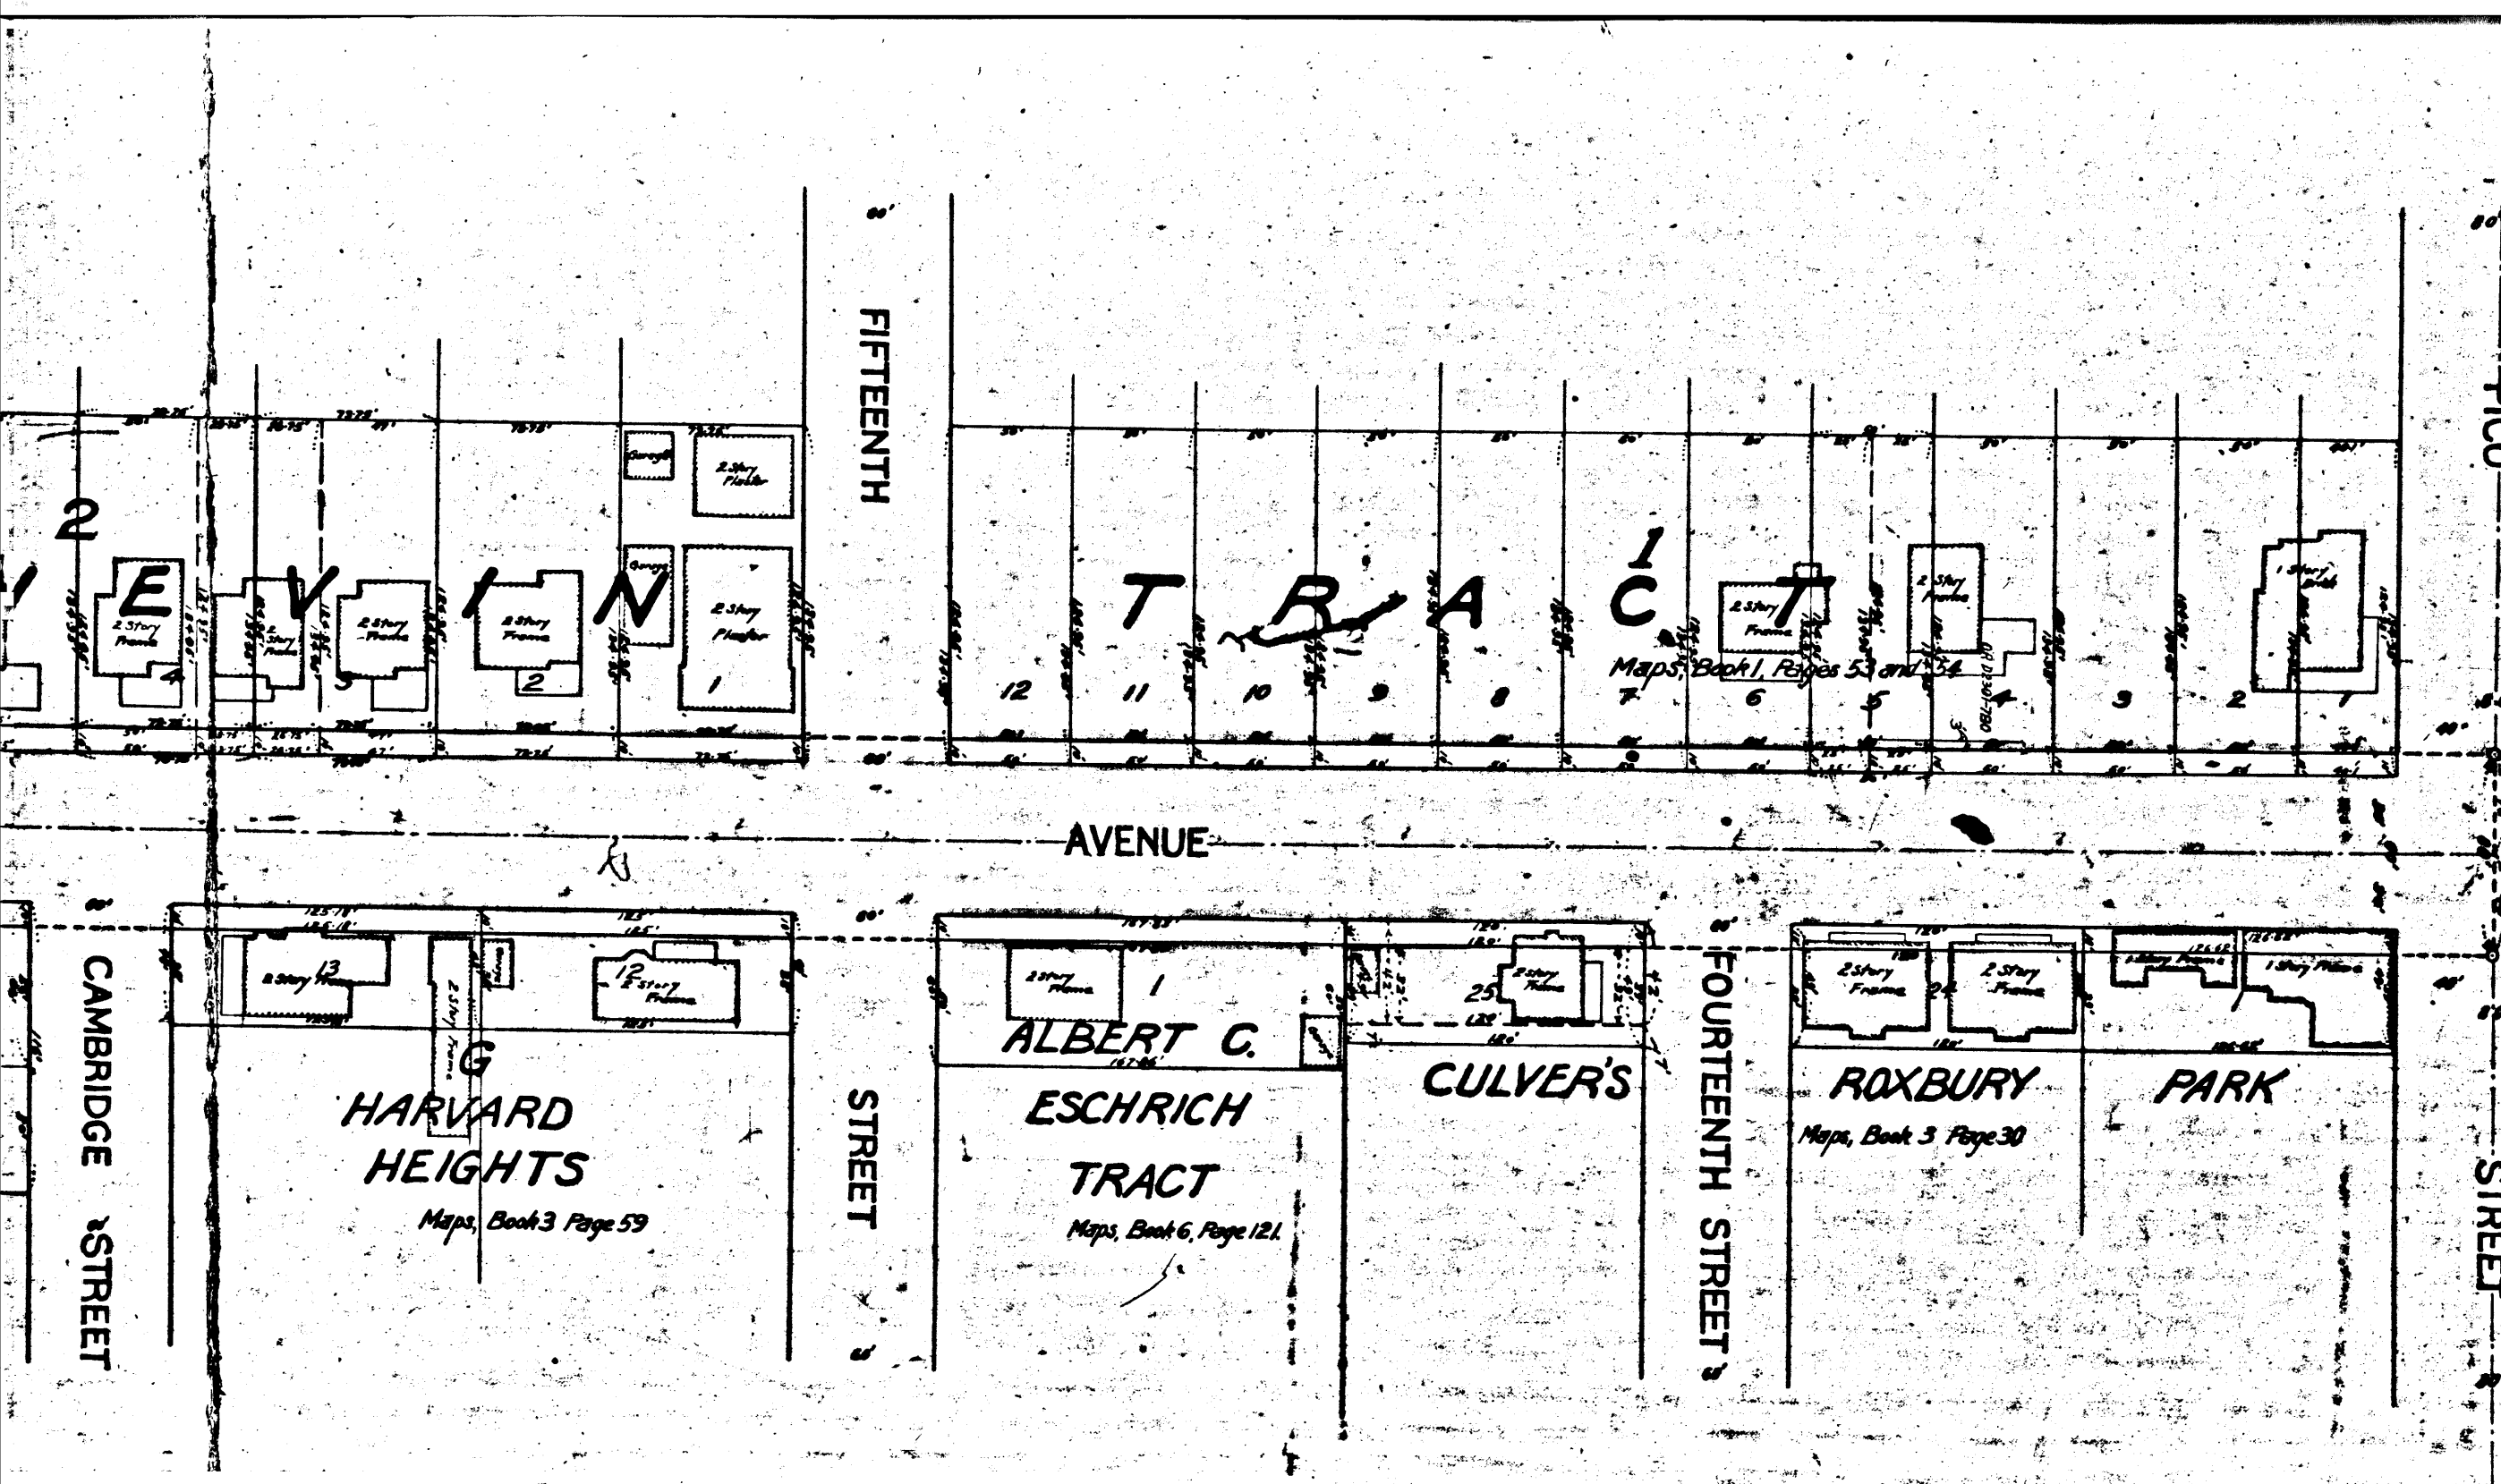

MAP
SHOWING
LAND TO BE CONDEMNED
FOR THE
WIDENING
OF
WESTERN AVENUE
BETWEEN
PICO STREET AND WASHINGTON STREET
IN THE
CITY OF LOS ANGELES
STATE OF CALIFORNIA
JAN. A. GUYTON, CITY ENGINEER
SCALE: 1 INCH = 50 FEET
OCTOBER, 1923
IN ACCORDANCE WITH ORDINANCES NO'S 45,625 AND 46,232 (NEW SERIES)
NOTE: Land sought to be condemned shown colored red
Dotted lines show property lines in those cases where
actual holdings differ from the recorded subdivisions.
Superior Court Case No. 130673
Suit for Condemnation
Filed Oct. 19th 1923
City of Los Angeles, Plaintiff
Vs
Anaheim Investment Co. et al, Def.
Final judgment in favor of Pltff.
as per A-1753
D:57-11/2 O.R. 4620-173
Sht 5

Portion of the Southeast Quarter of the
Northeast Quarter of Section 35, T.1 S. R.14 W. S.B.M.
Deeds, Book 4641 Page 196

STRONG and DICKINSON'S
West Washington Street Tract

Maps, Book 6 Page 74

WESTERN

Subdivision of a part of lot allotted
to Charles C. Eschrich in Decree of
Partition of the Estate of C.C. Eschrich

Miscellaneous Records, Book 21, Page 17

HARVARD

HEIGHTS

Maps, Book 5, Page 22

HARVARD
HEIGHTS

Maps, Book 3 Page 59

SIXTEENTH

FIFTEENTH

STREET

CAMBRIDGE STREET

STREET

WASHINGTON

STREET

STRONG and DICKINSON'S
West Washington Street Tract

Maps, Book 6, Page 74

Portion of the Southeast Quarter of the
Northeast Quarter of Section 35, T.1S. R.14W. S.B.M.
Deeds, Book 4641, Page 196

SIXTEENTH

WESTERN

STUART TRACT

Maps, Book 7, Page 107

Subdivision of a part of lot allotted
to Charles C. Eschrich in Decree of
Partition of the Estate of C.C. Eschrich

Miscellaneous Records, Book 21, Page 17

HARVARD

STREET

HEIGH

Maps, Book 5, Page 12