


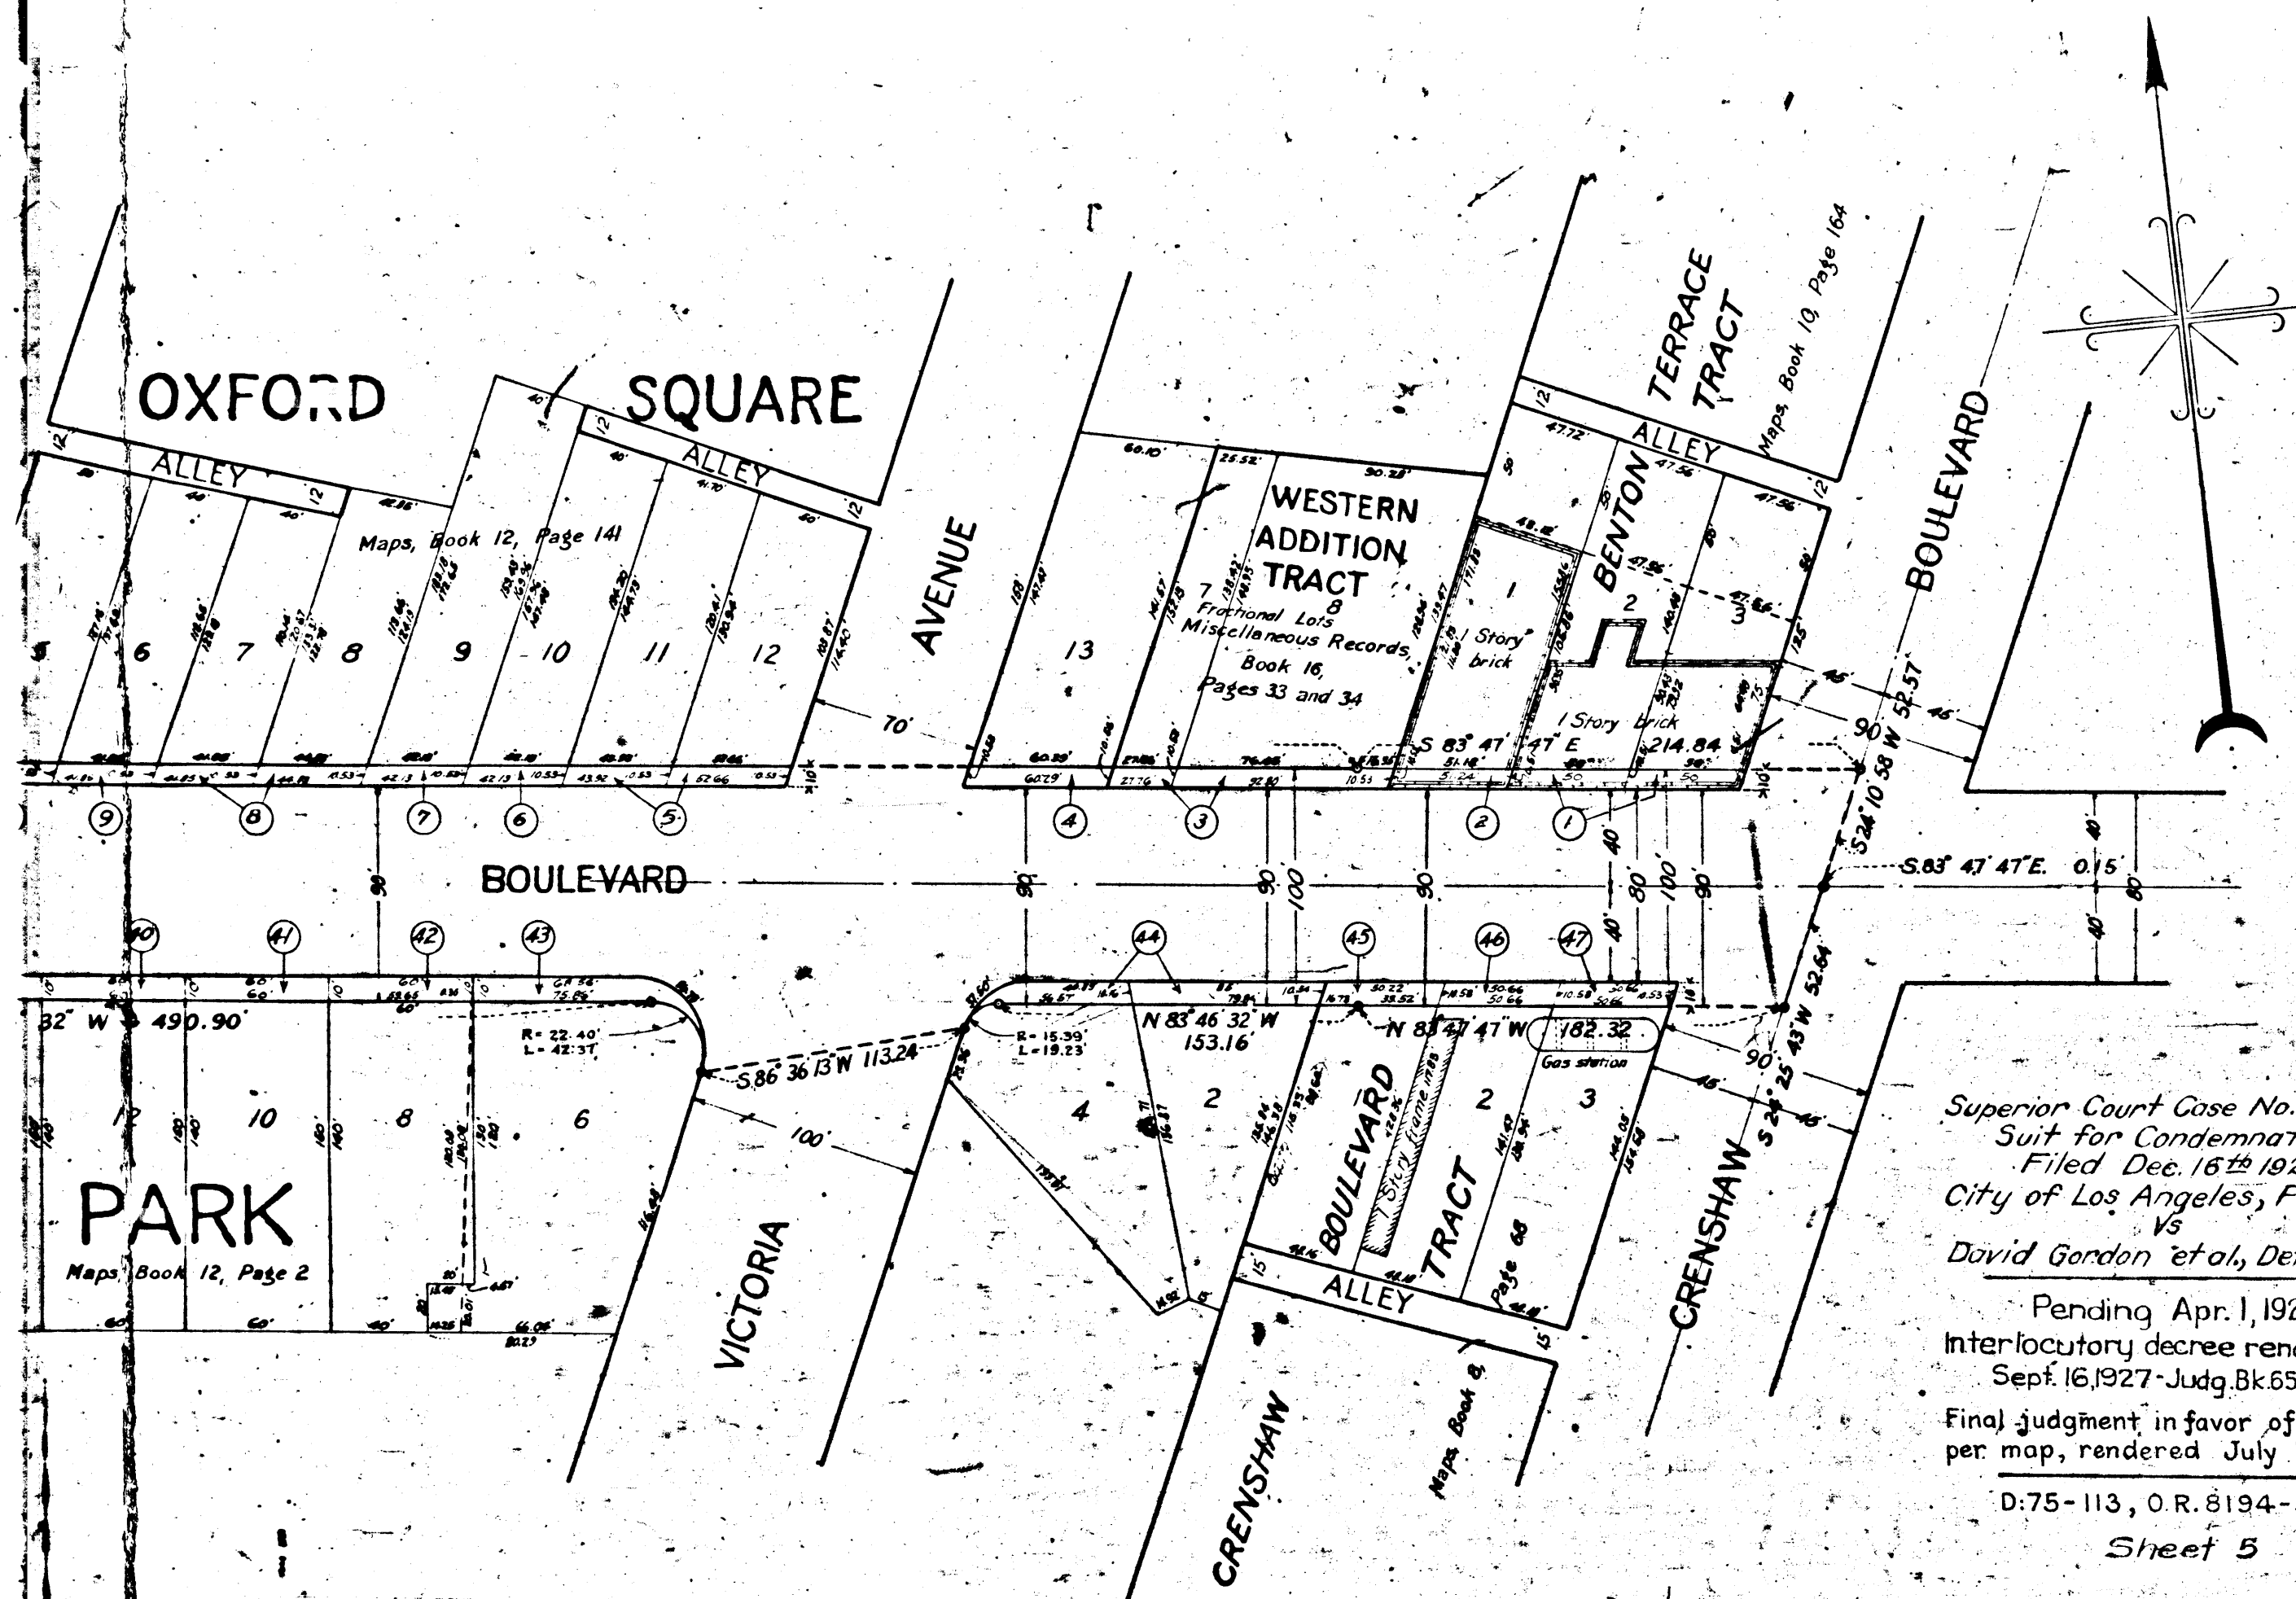

MAP
(CONSISTING OF 8 SHEETS)
SHOWING THE LAND TO BE CONDEMNED
FOR THE WIDENING OF
PICO BOULEVARD
BETWEEN
CRENSHAW BOULEVARD
AND
THE NORTHERLY PROLONGATION OF THE WESTERLY LINE OF
LIVONIA AVENUE
EXTENDING SOUTHERLY FROM PICO BOULEVARD
AND
BETWEEN
OVERLAND AVENUE
AND
A POINT FOUR HUNDRED FIFTY (450) FEET SOUTHWESTERLY
FROM THE SOUTHWESTERLY LINE OF
ONE HUNDRED SIXTH AVENUE
EXTENDING NORTHWESTERLY FROM PICO BOULEVARD
IN THE
CITY OF LOS ANGELES, CALIF.
In accordance with ordinances Nos 517, 518, 519, 1000

Superior Court Case No. 185739
Suit for Condemnation
Filed Dec. 16th 1925
City of Los Angeles, Plaintiff
vs
David Gordon et al, Defendants

Pending Apr. 1, 1927.
Interlocutory decree rendered
Sept. 16, 1927-Judg. Bk. 650-148

Final judgment in favor of Pltff. as
per map, rendered July 12, 1929.

D:75-113, O.R. 8194-312

Sheet 5

SCALE - 1" = 100'

Note: Land to be condemned shown in red.

1. Shaded lines and areas.

The frame of the map.

17

O & W F100 BOULEVARD
SHEET NO 1

