







Sht. 3

AL-500

AL-500

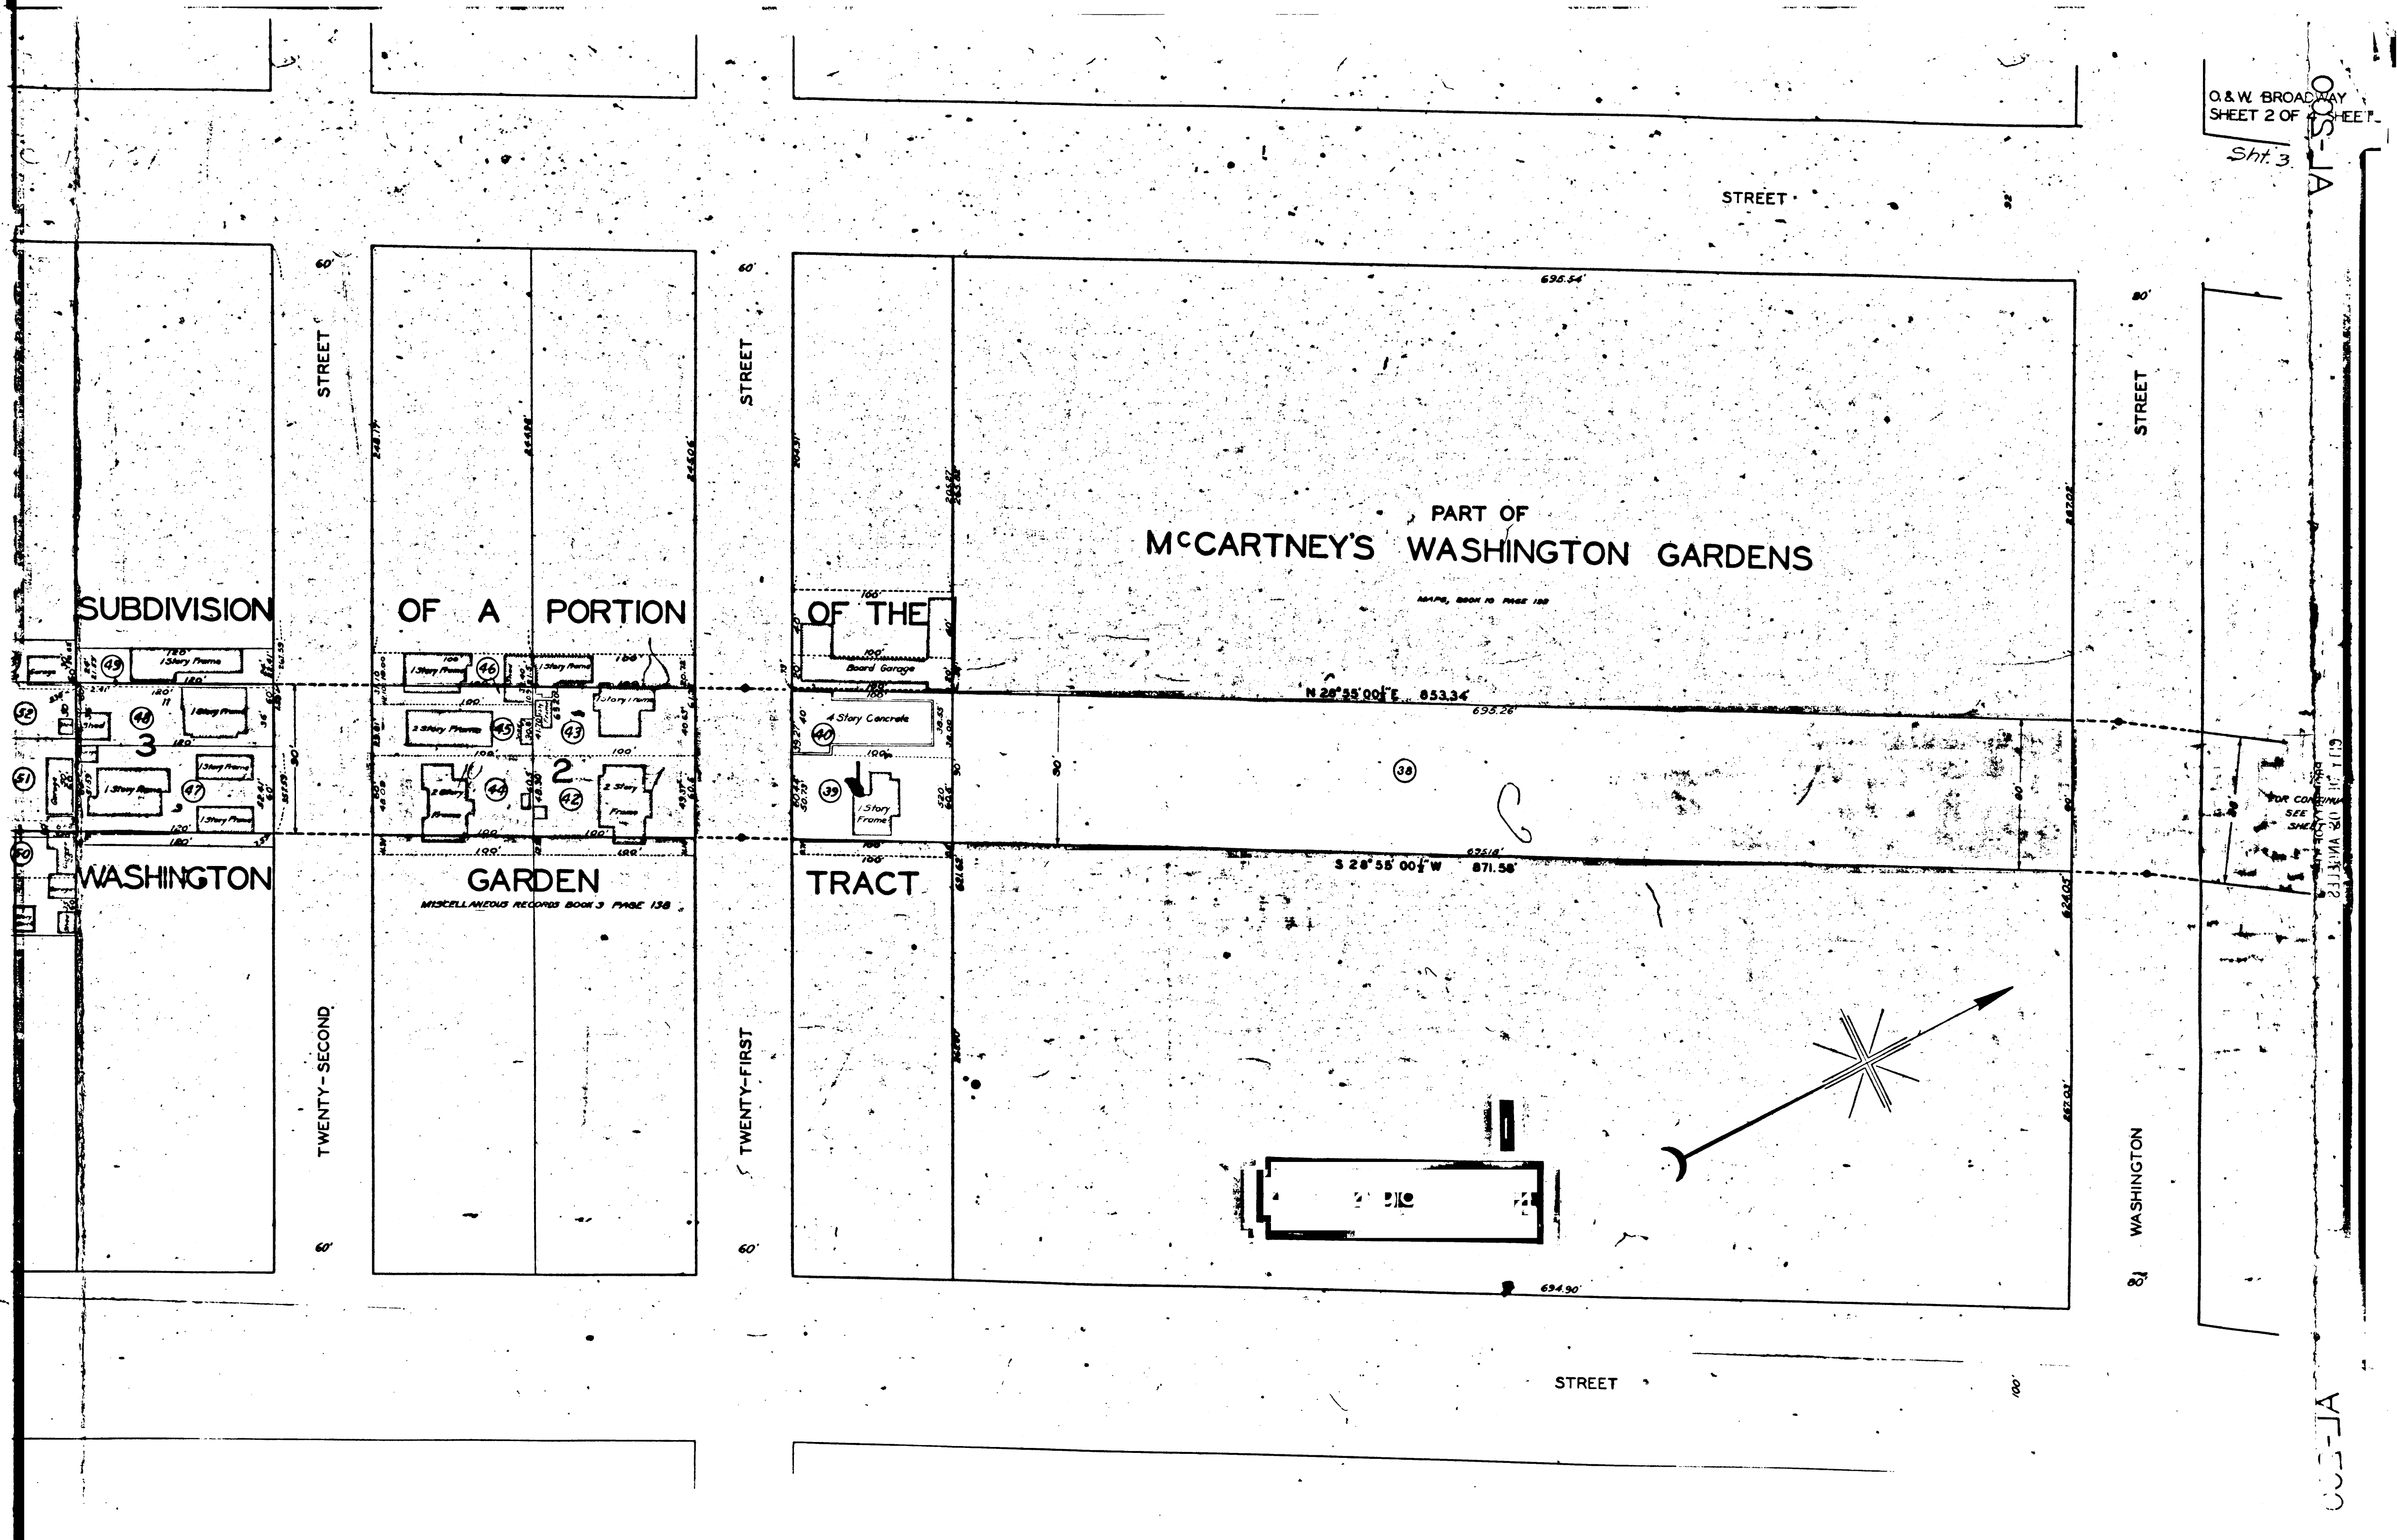


FOR CONTINUED
SEE SHEET

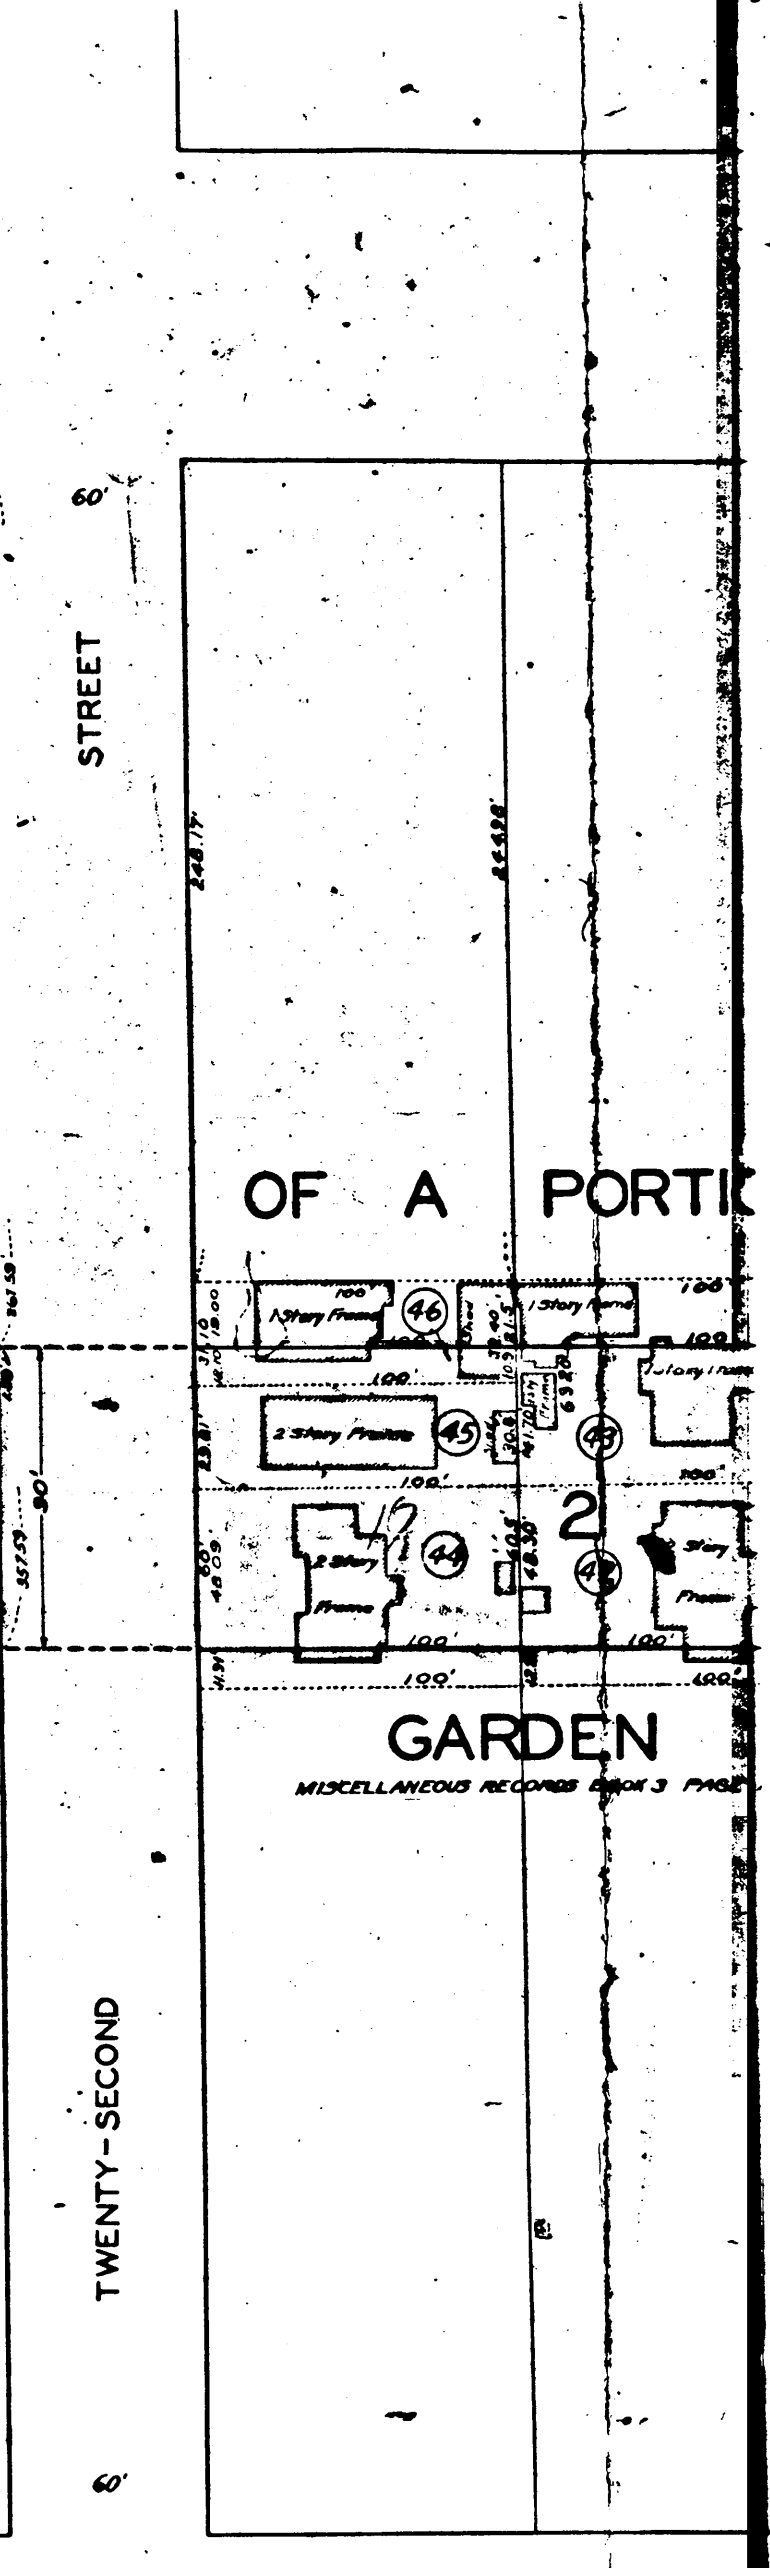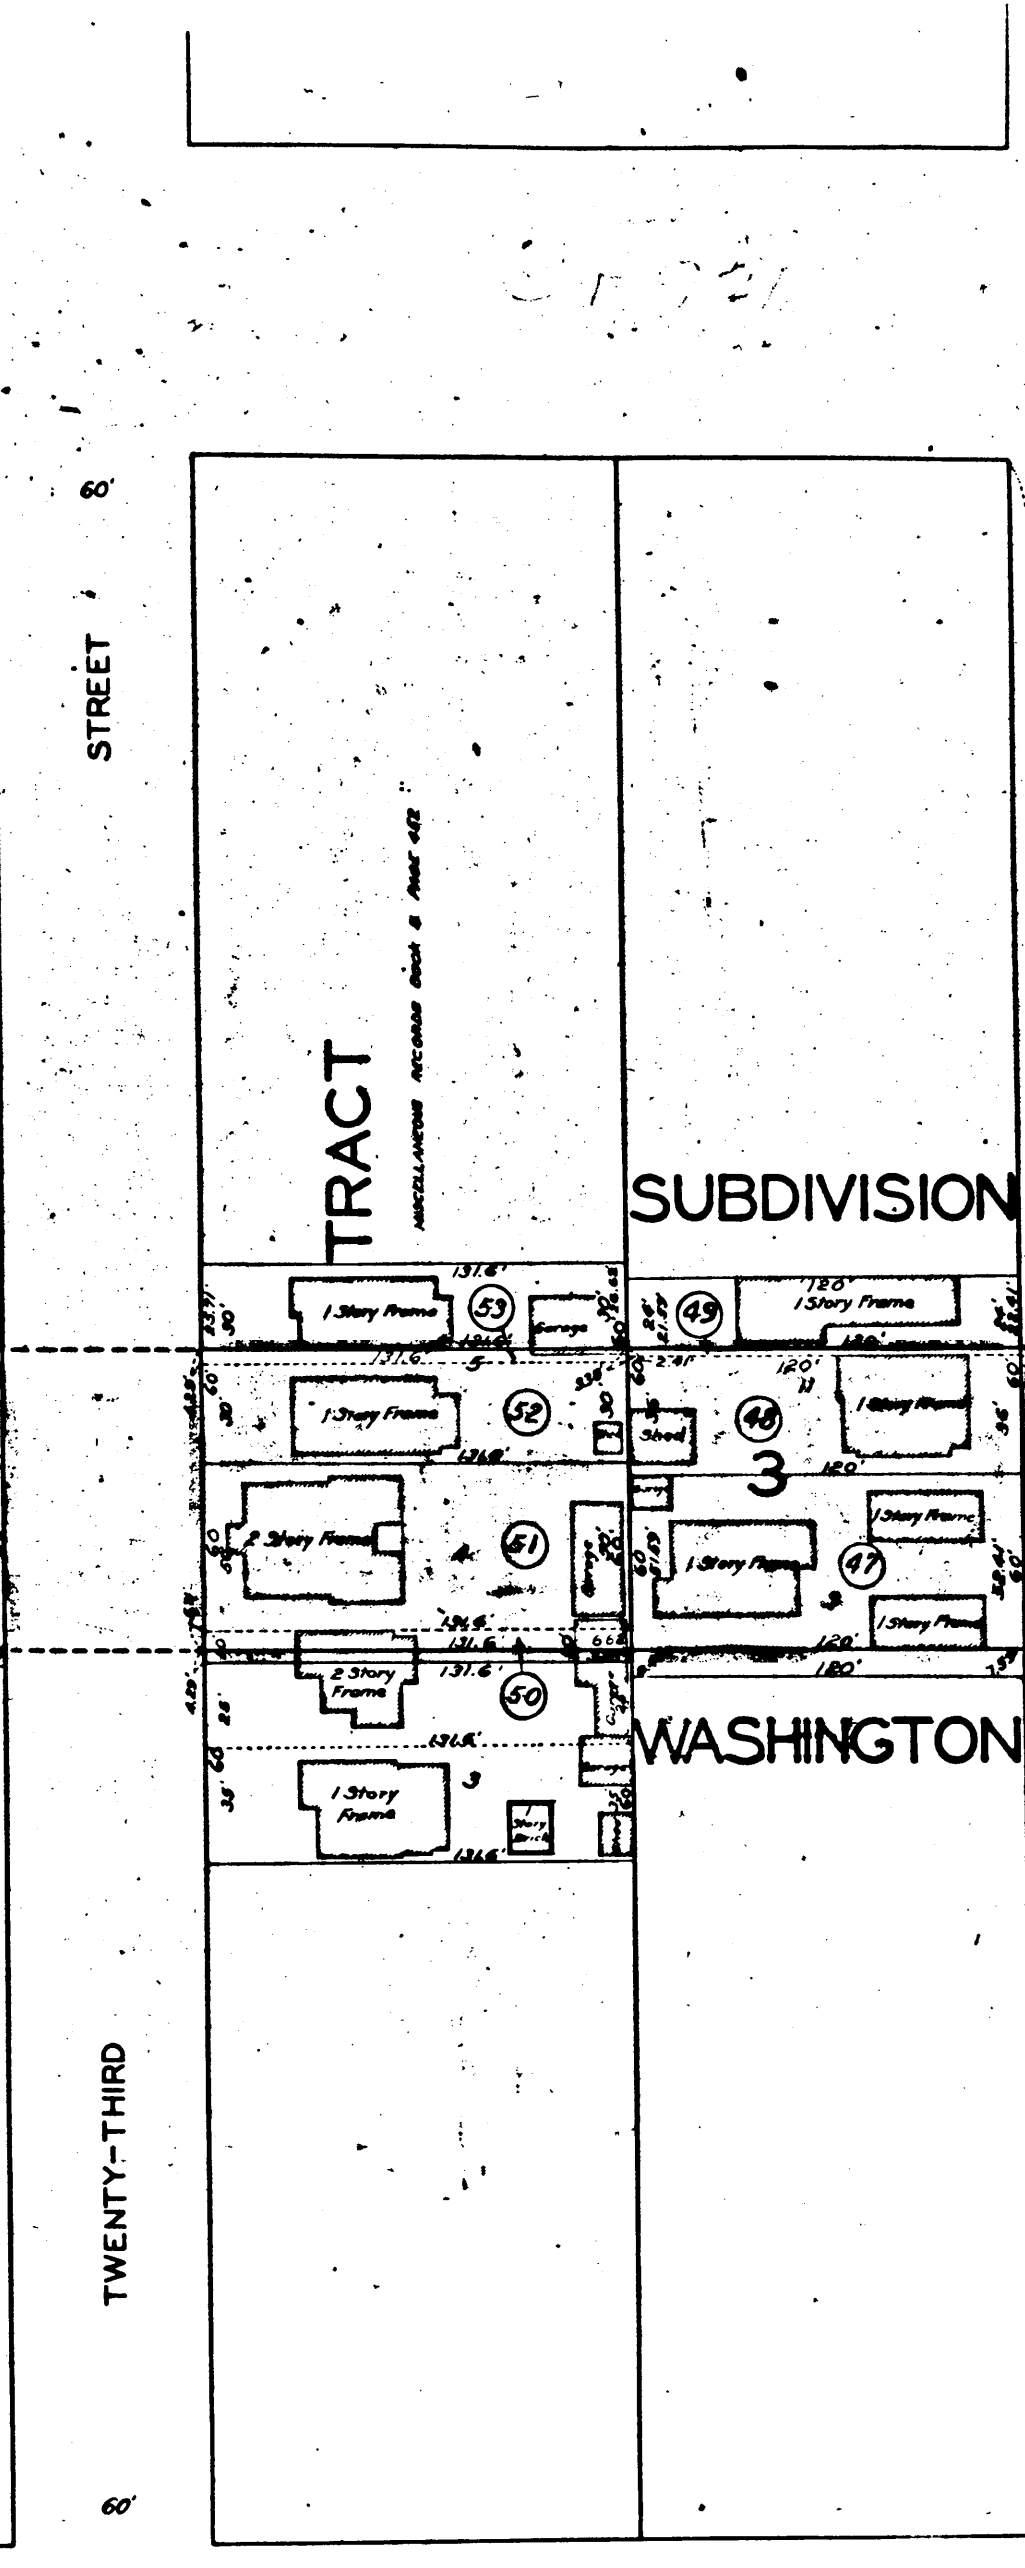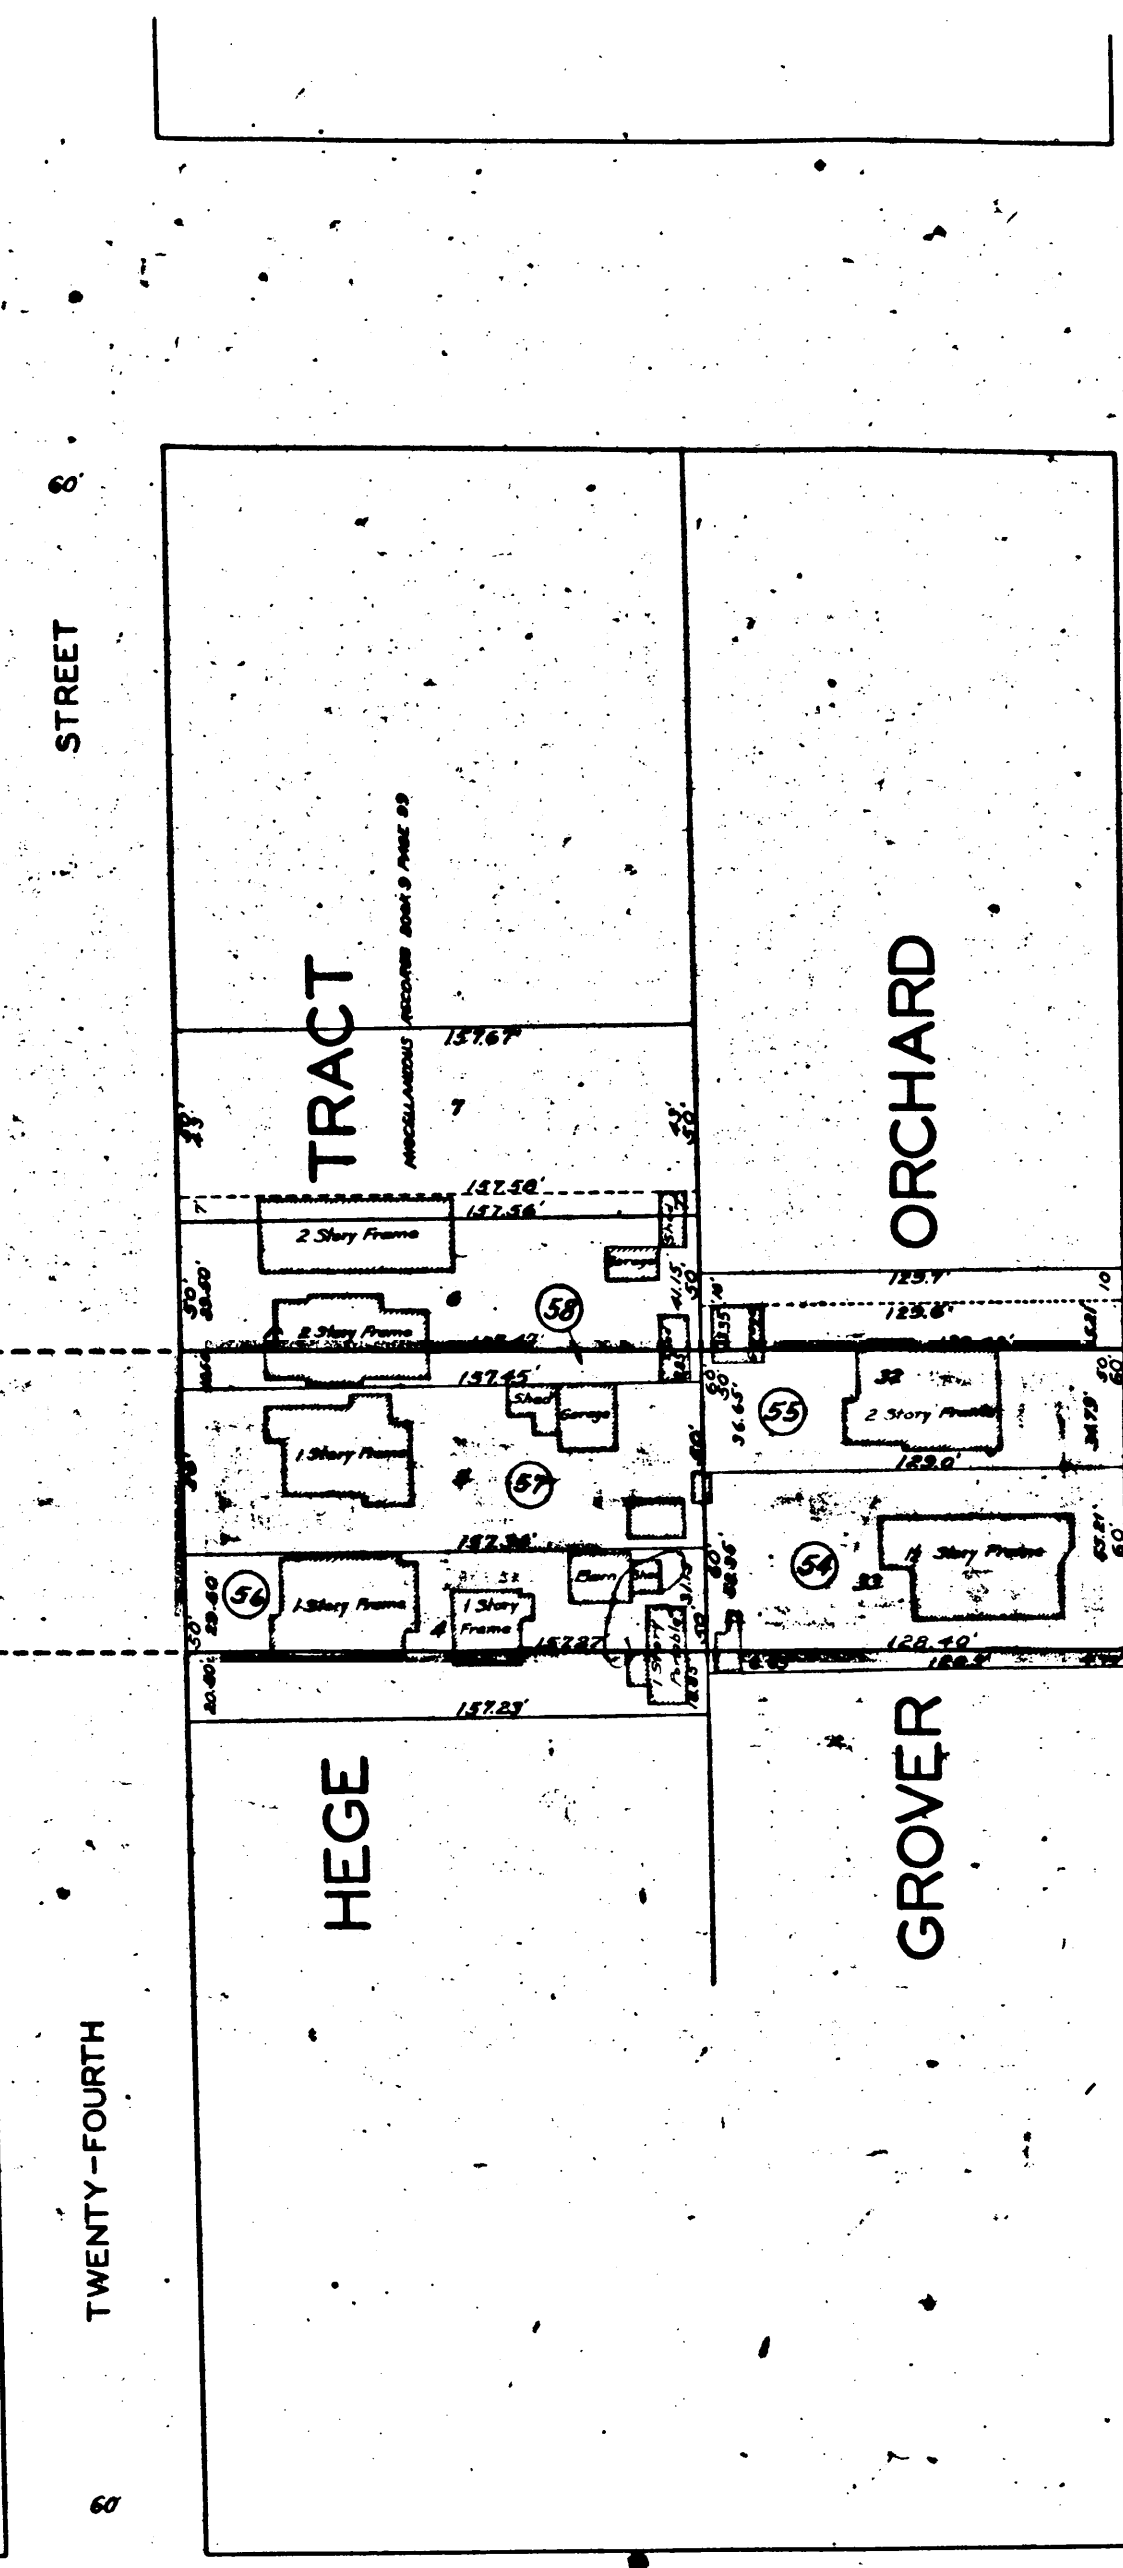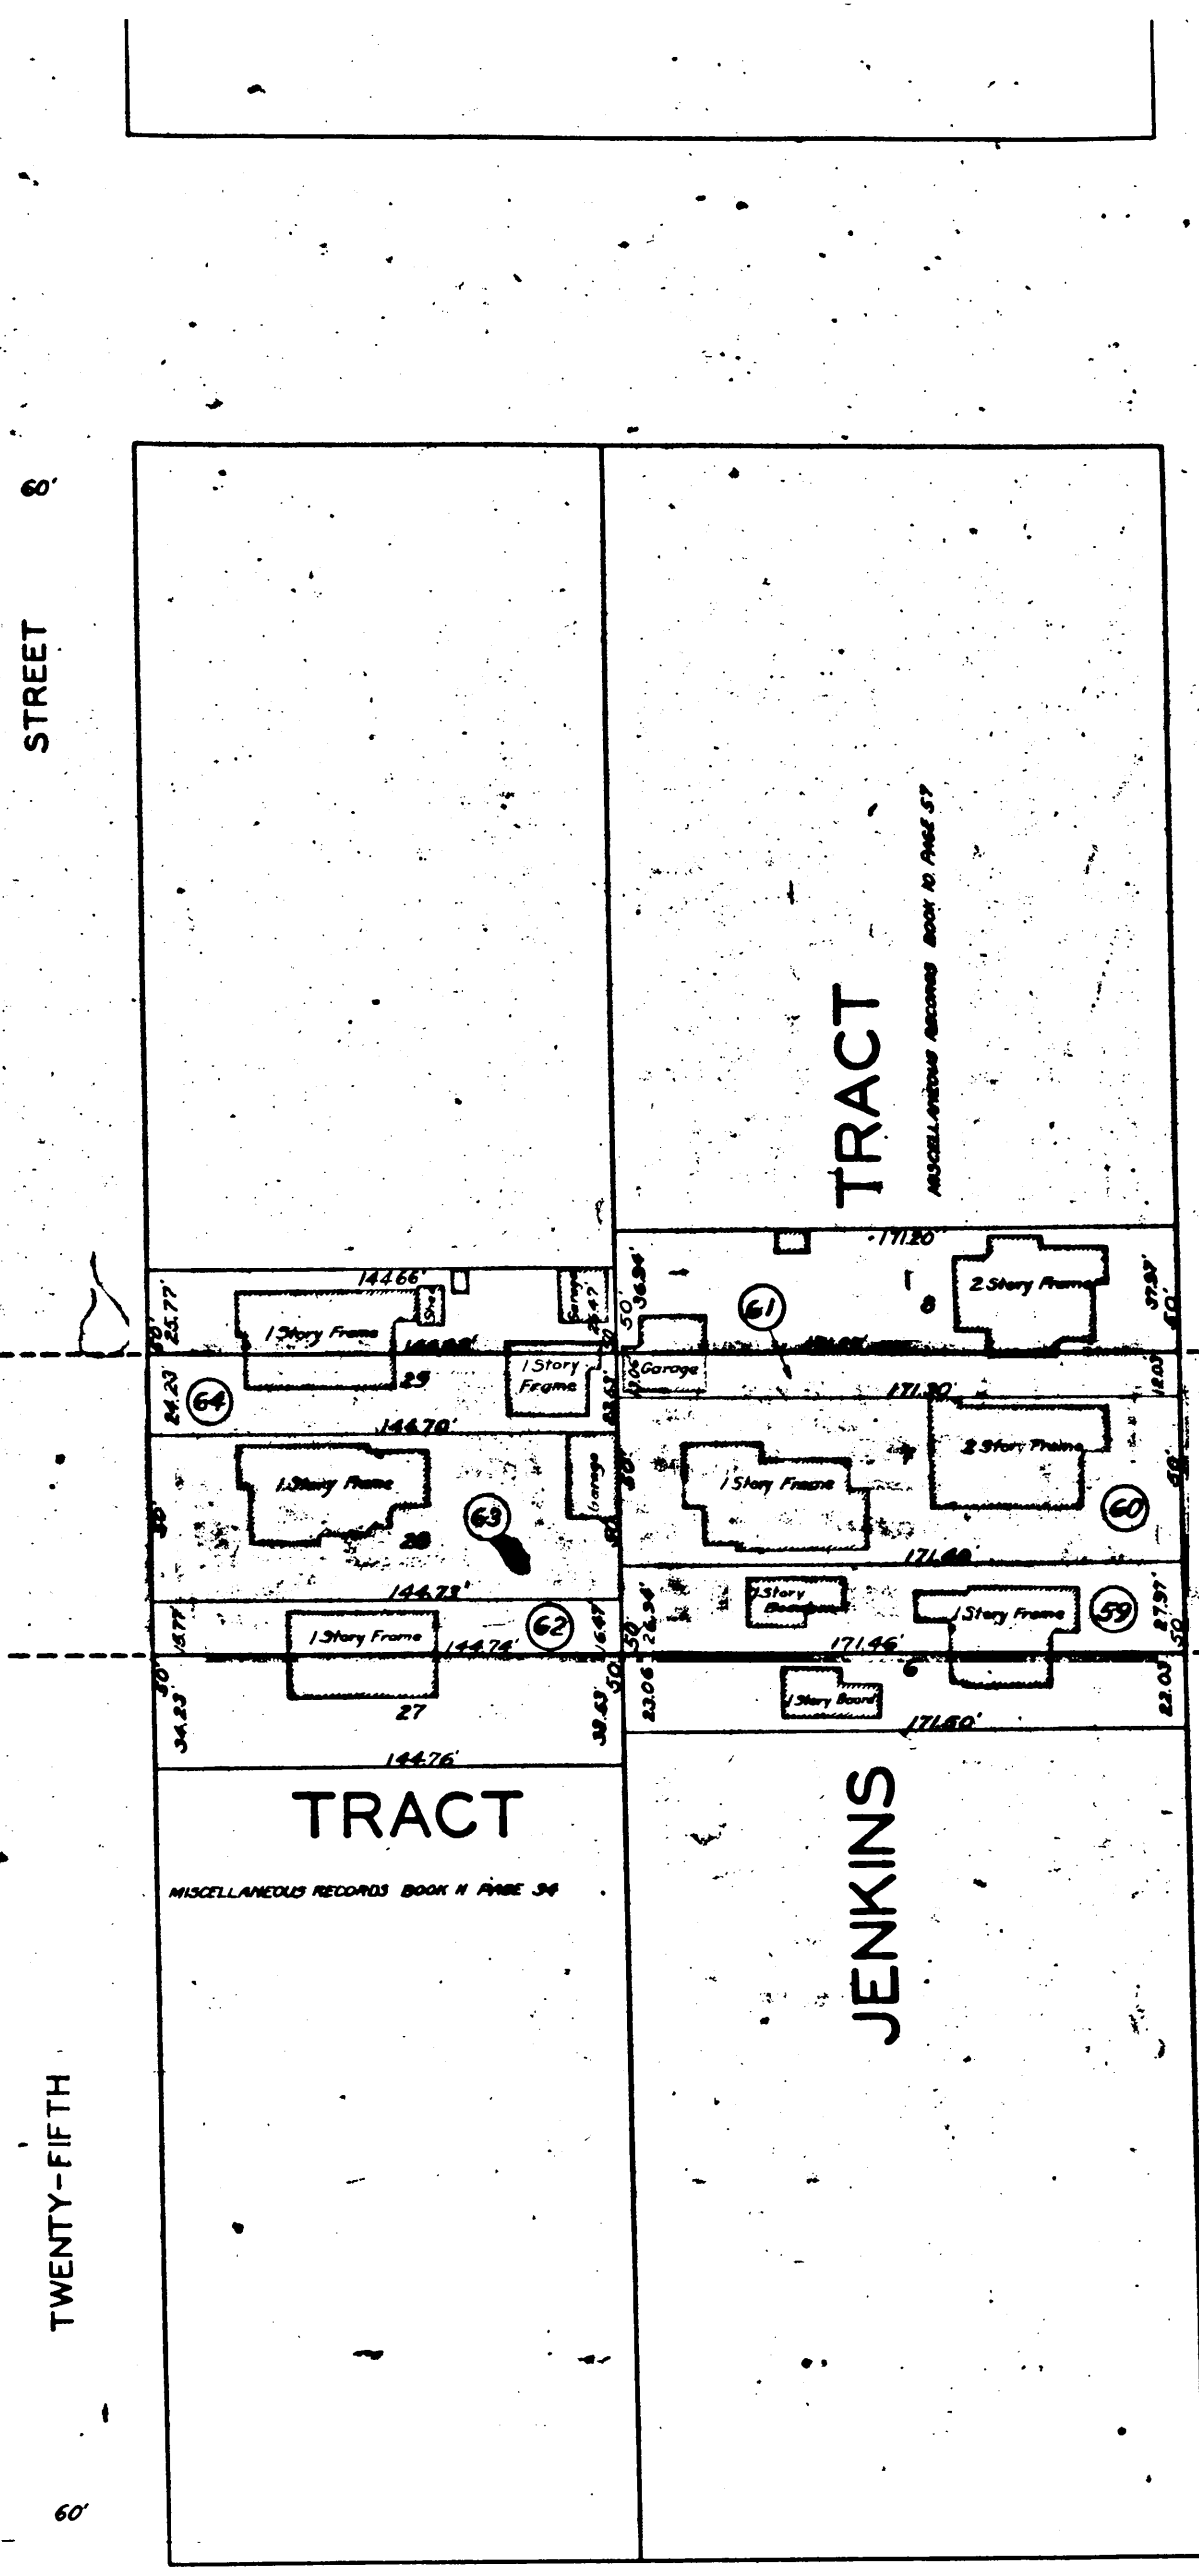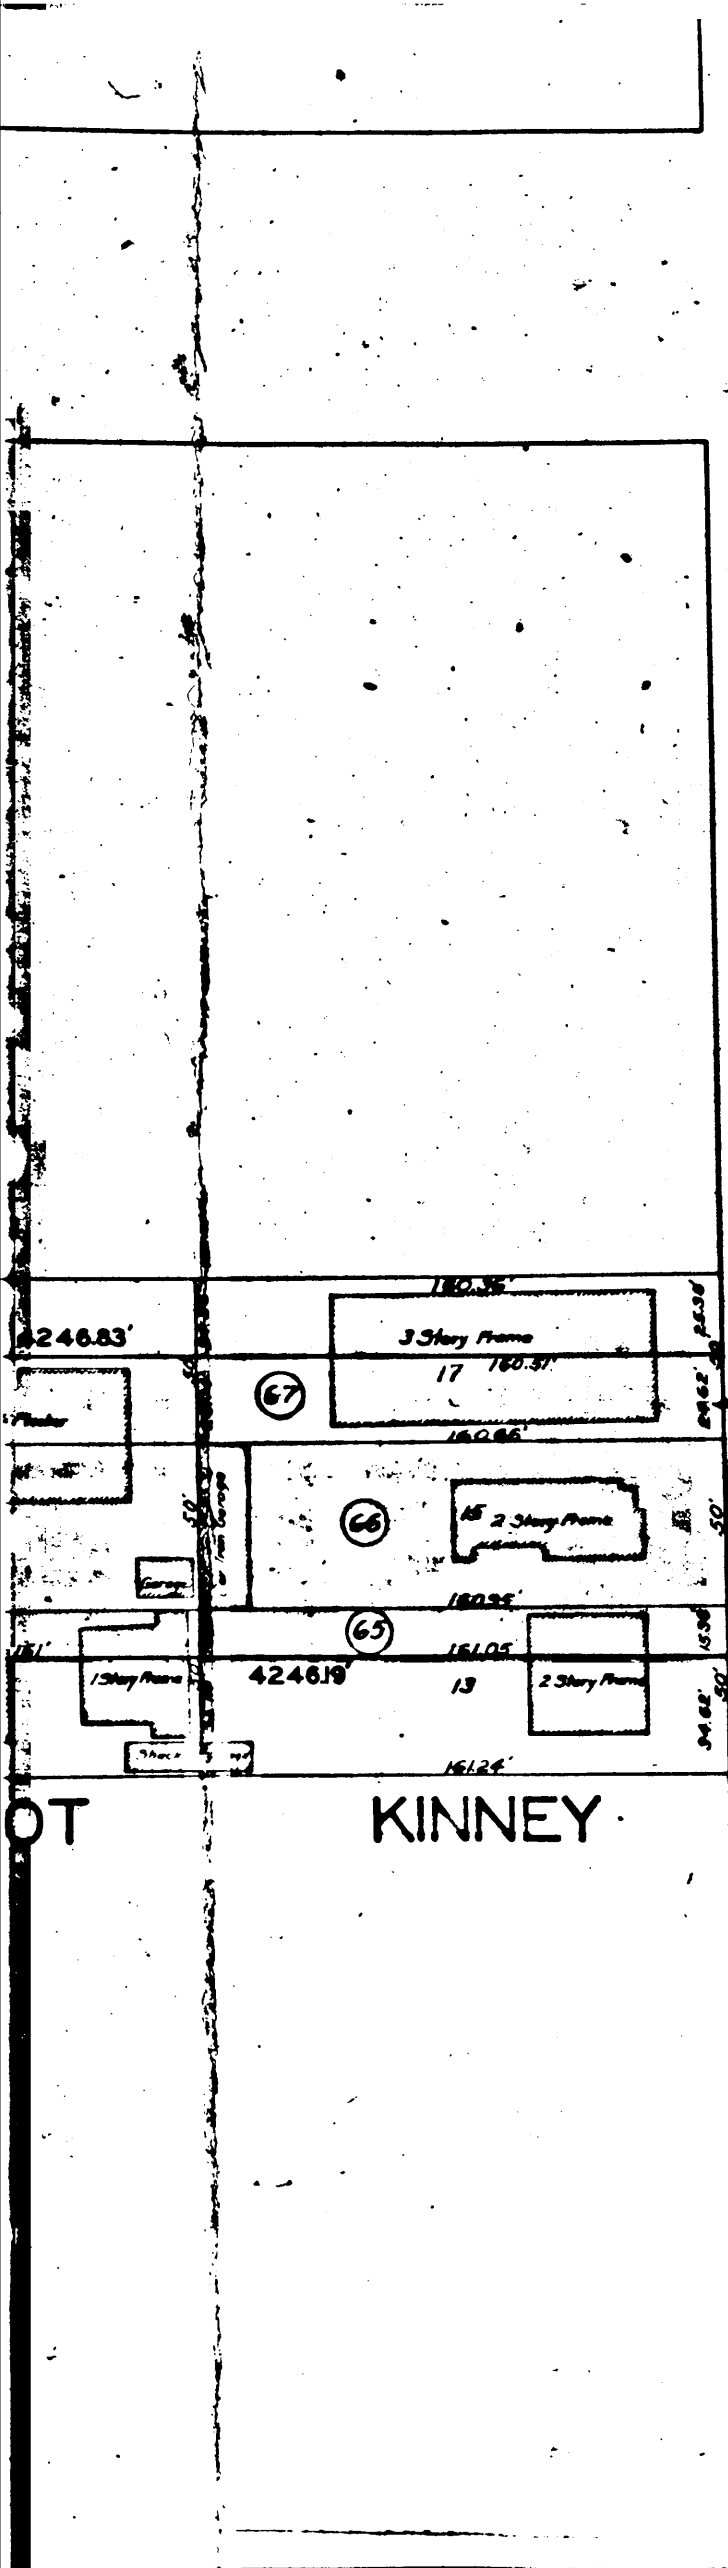

HILL


STREET

TWENTY-SEVENTH

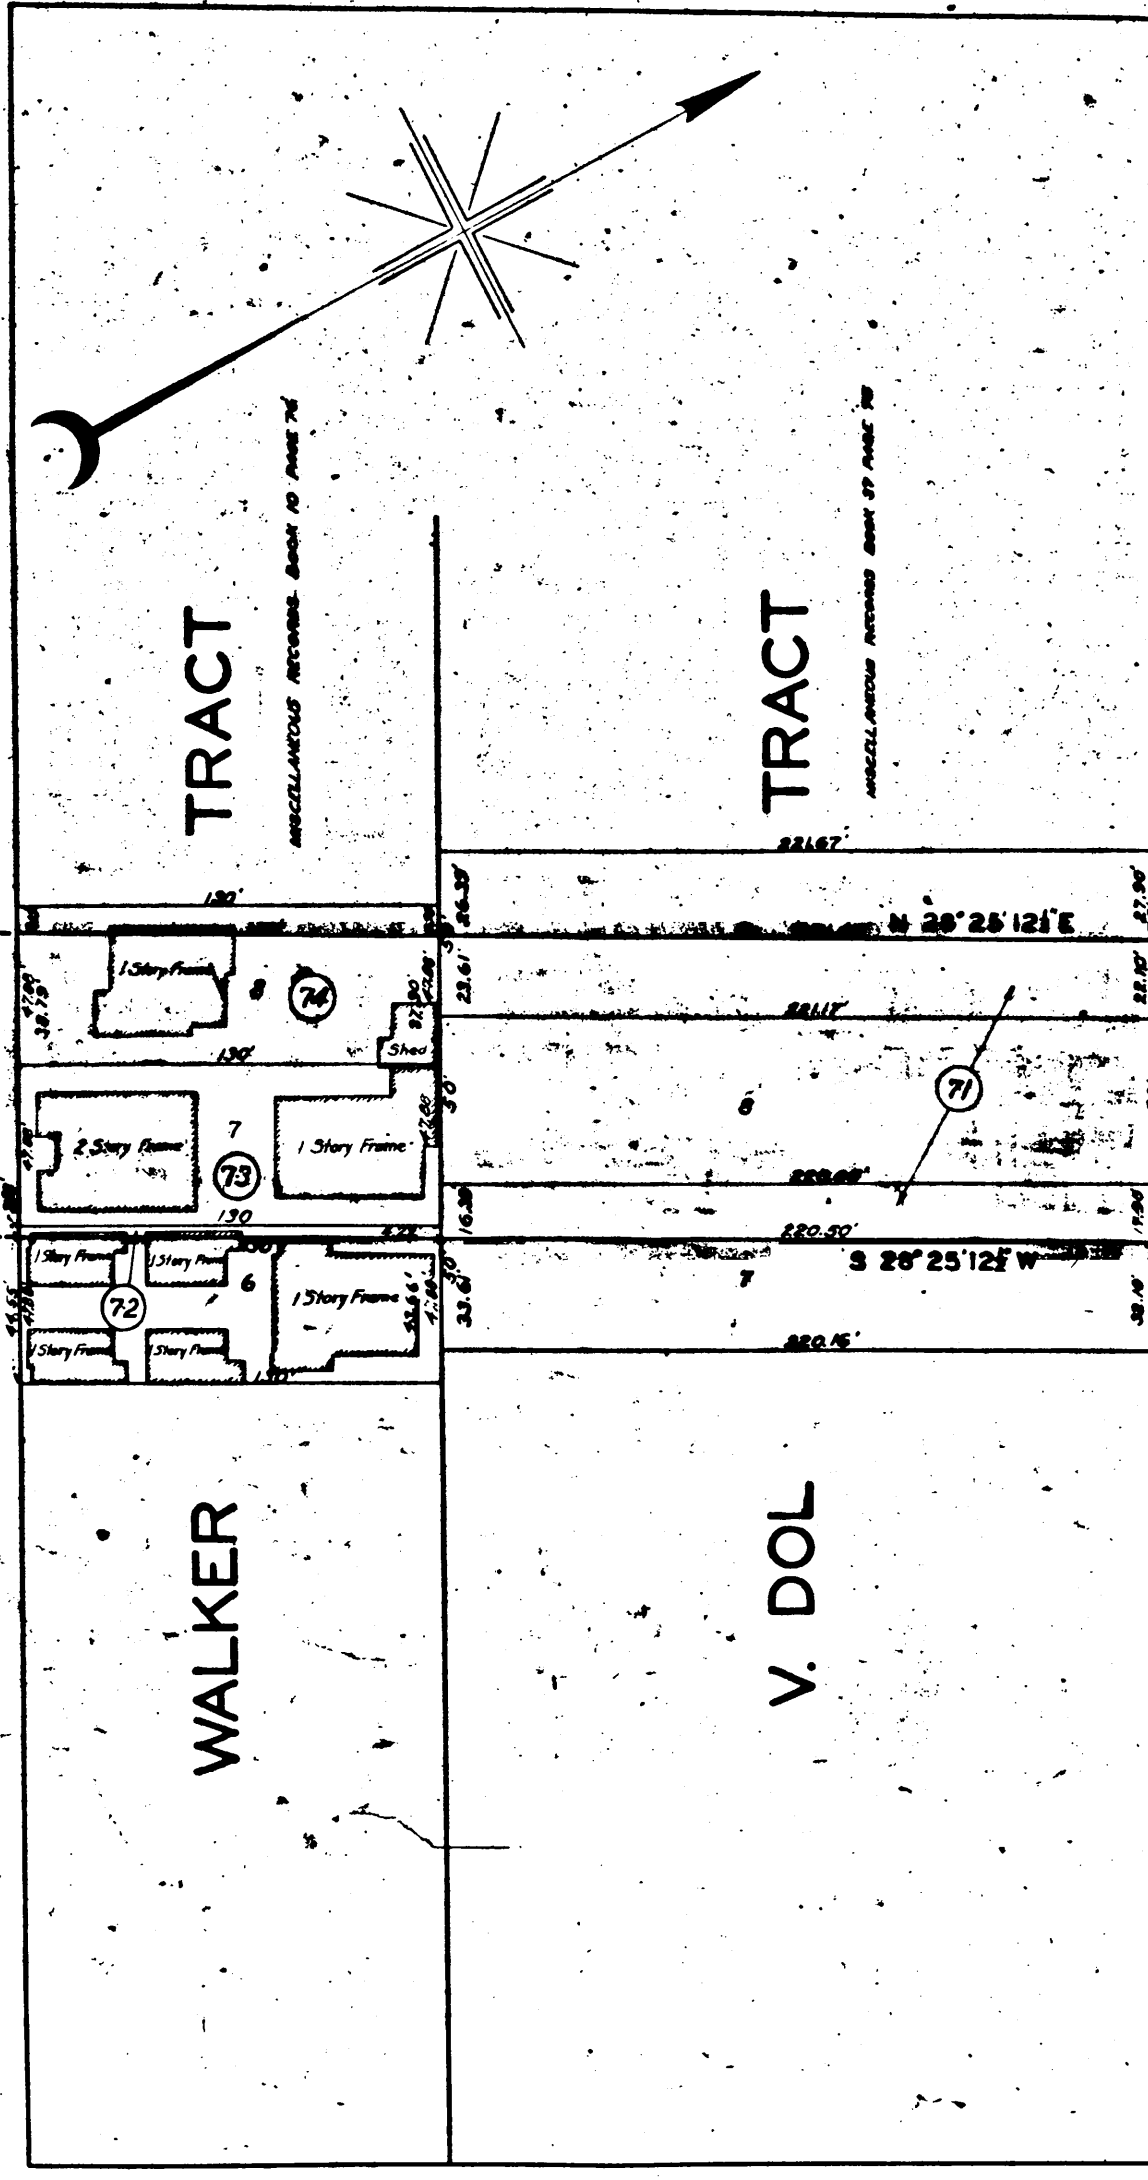


STREET

ADAMS

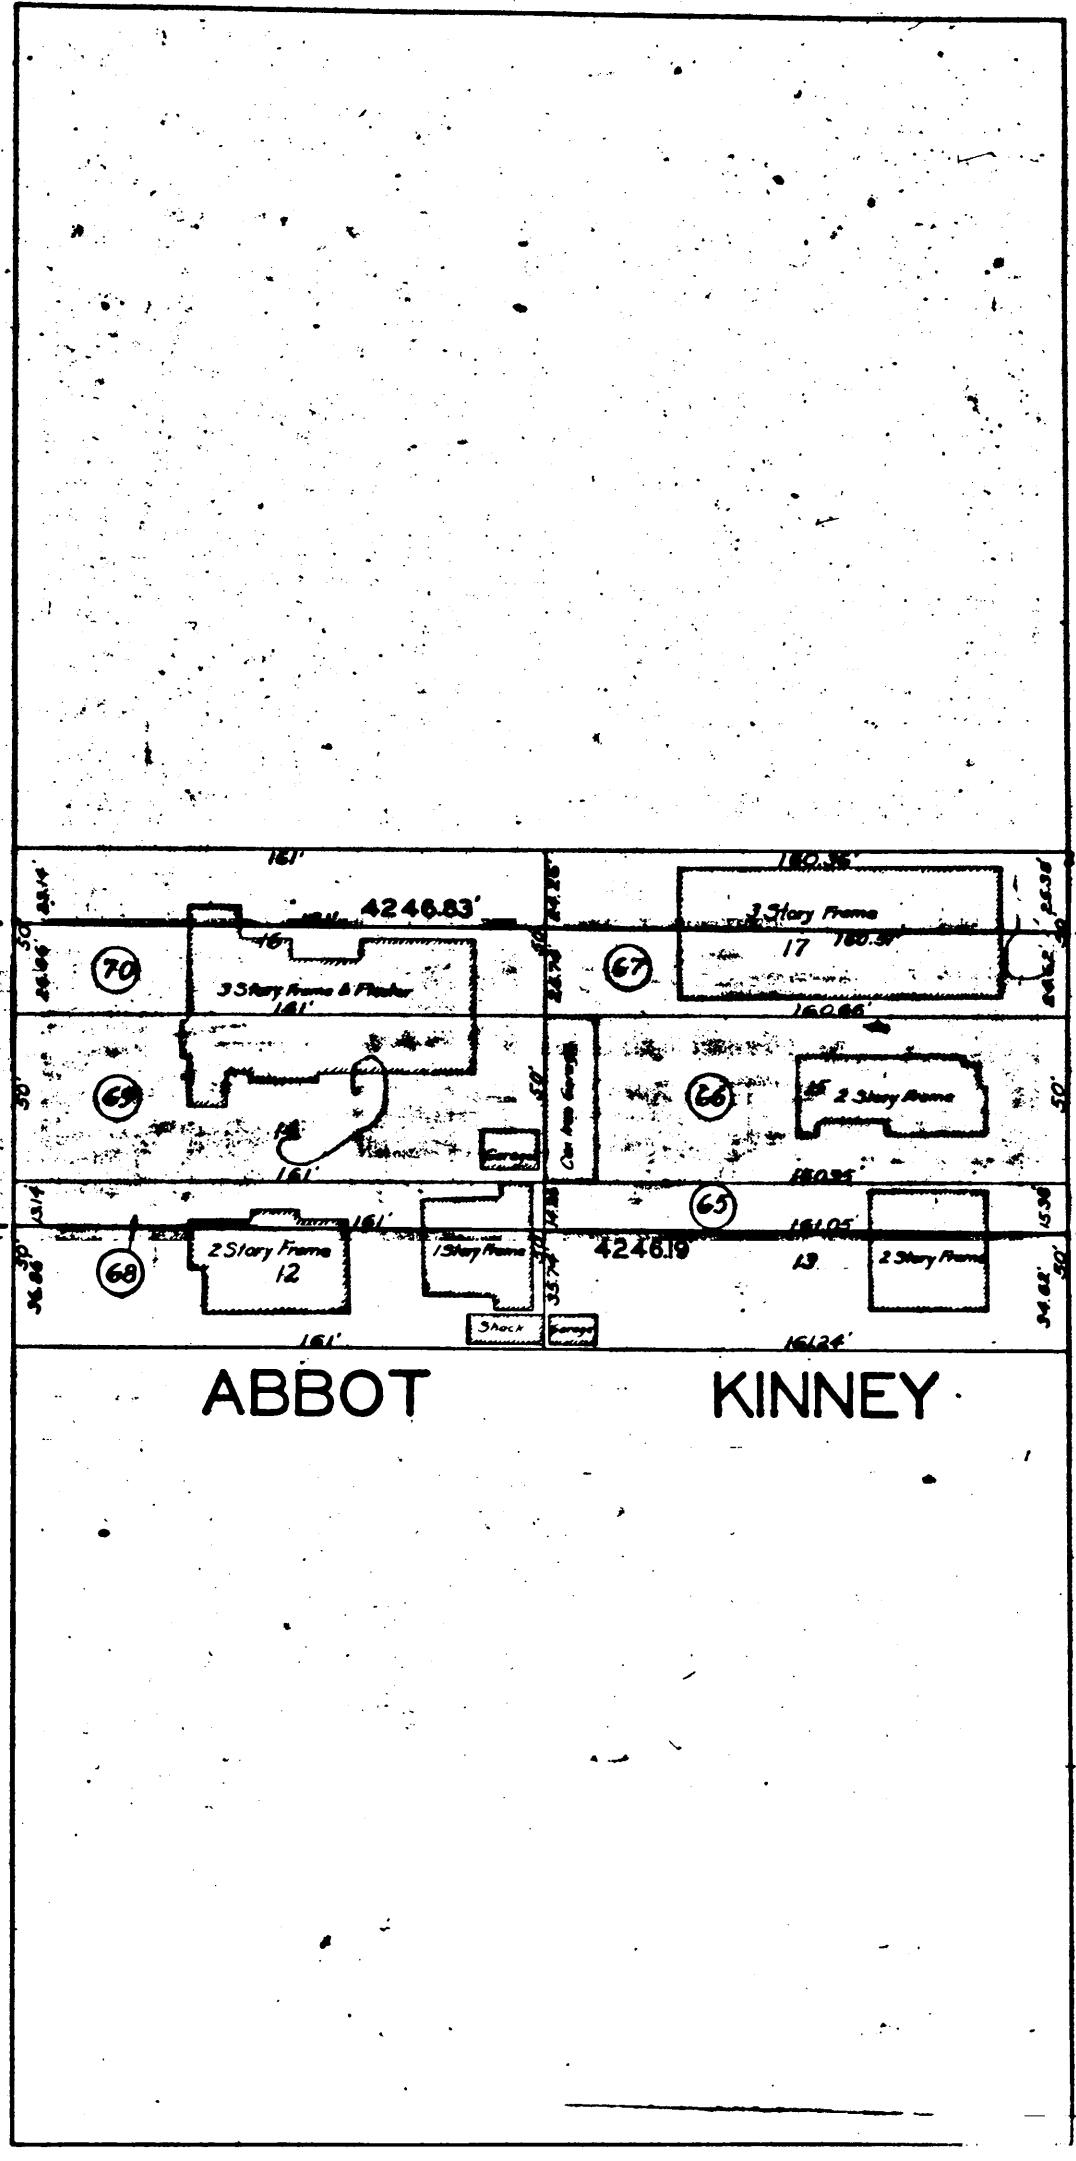

STREET

TWENTY-FIFTH

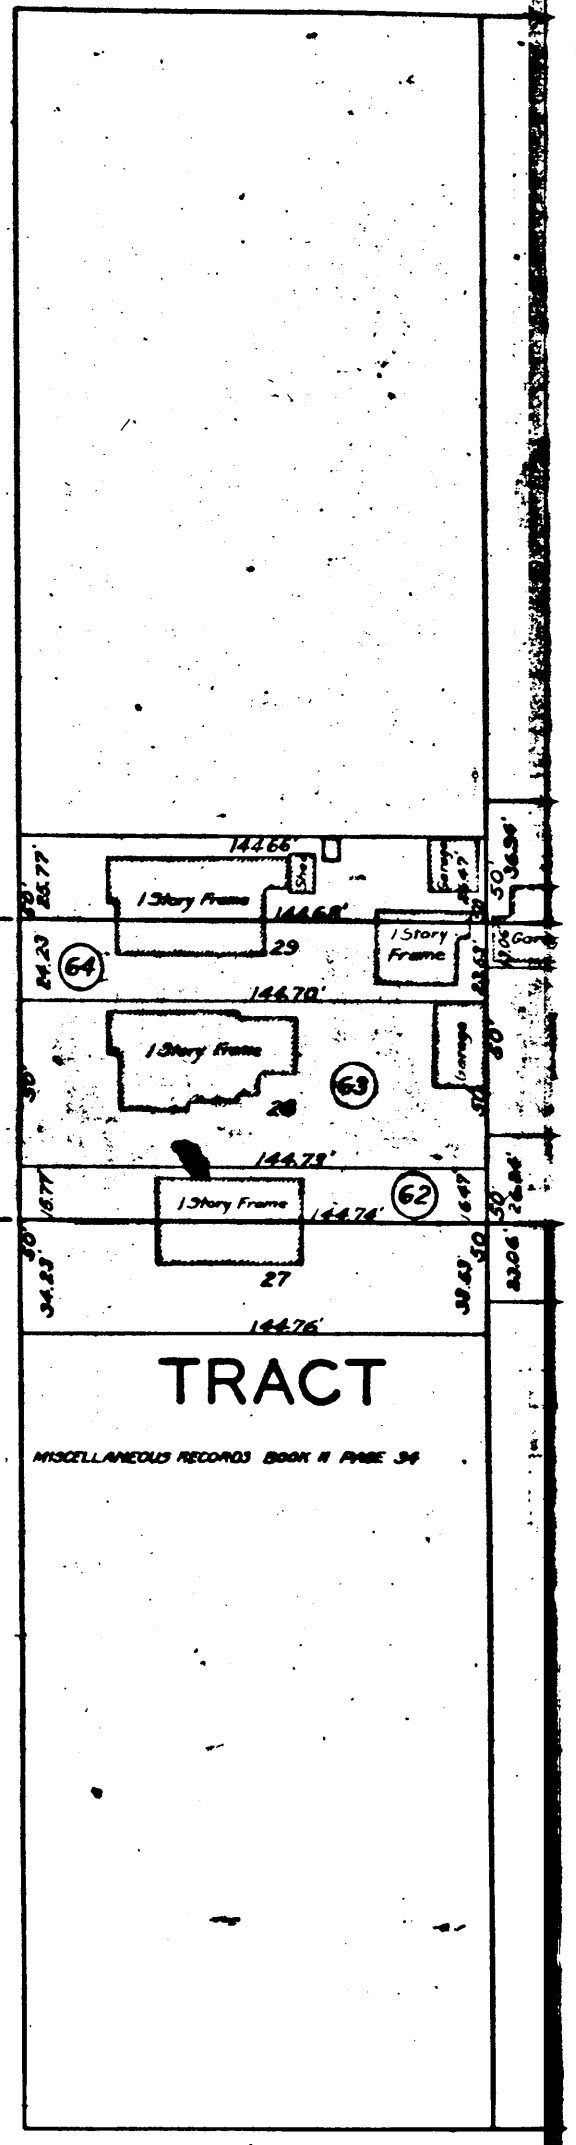

MAIN