









CLEARWATER

MISCELLANEOUS RECORDS BOOK 19, PAGES 51 TO 54.

AVENUE

NEW YORK

# CALIFORNIA COOPERATIVE

(1190)

1190.16

8

1/4ly. line of Deed in Official Records Book 677, Page 241.

# TRACT

MISCELLANEOUS RECORDS BOOK 21, PAGES 15 AND 16.

1178.16

FLOWER AVENUE

40  
80  
40

(PROPOSED)

FLOWER

1320.16

1190.16

1178.16

1 56,765  
196,376


2 38,592  
196,376

N89°52'15"E



SCALE 1" = 50'

EASTERLY BOUNDARY OF CITY OF LONG BEACH

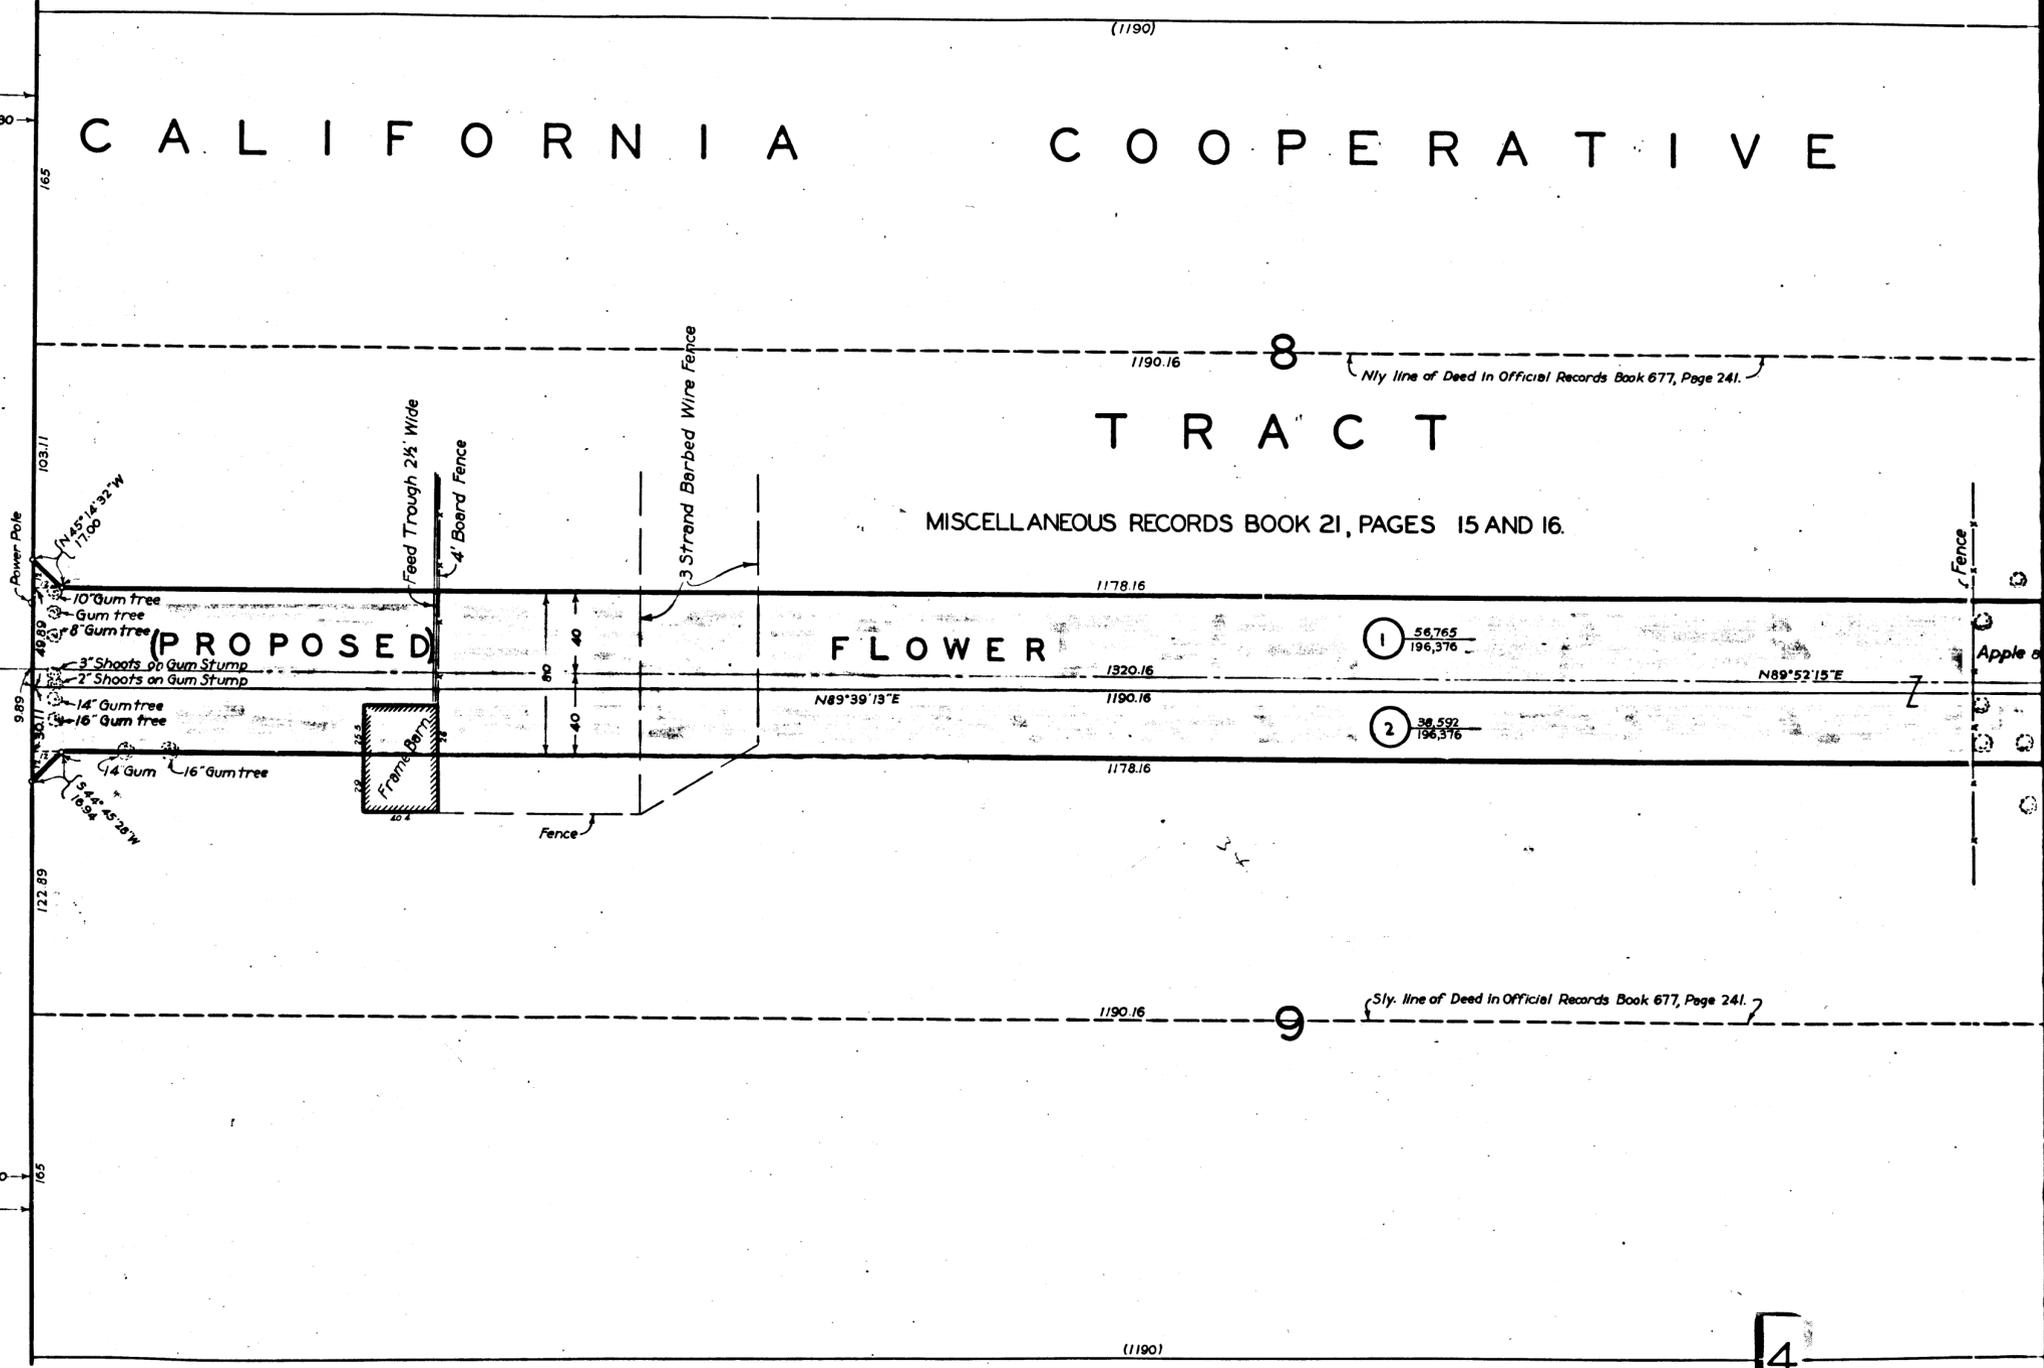

1190.16

9

1/4ly. line of Deed in Official Records Book 677, Page 241.

(1190)

4

C.F. 1841 -