


TCTO-A


TCTO-A

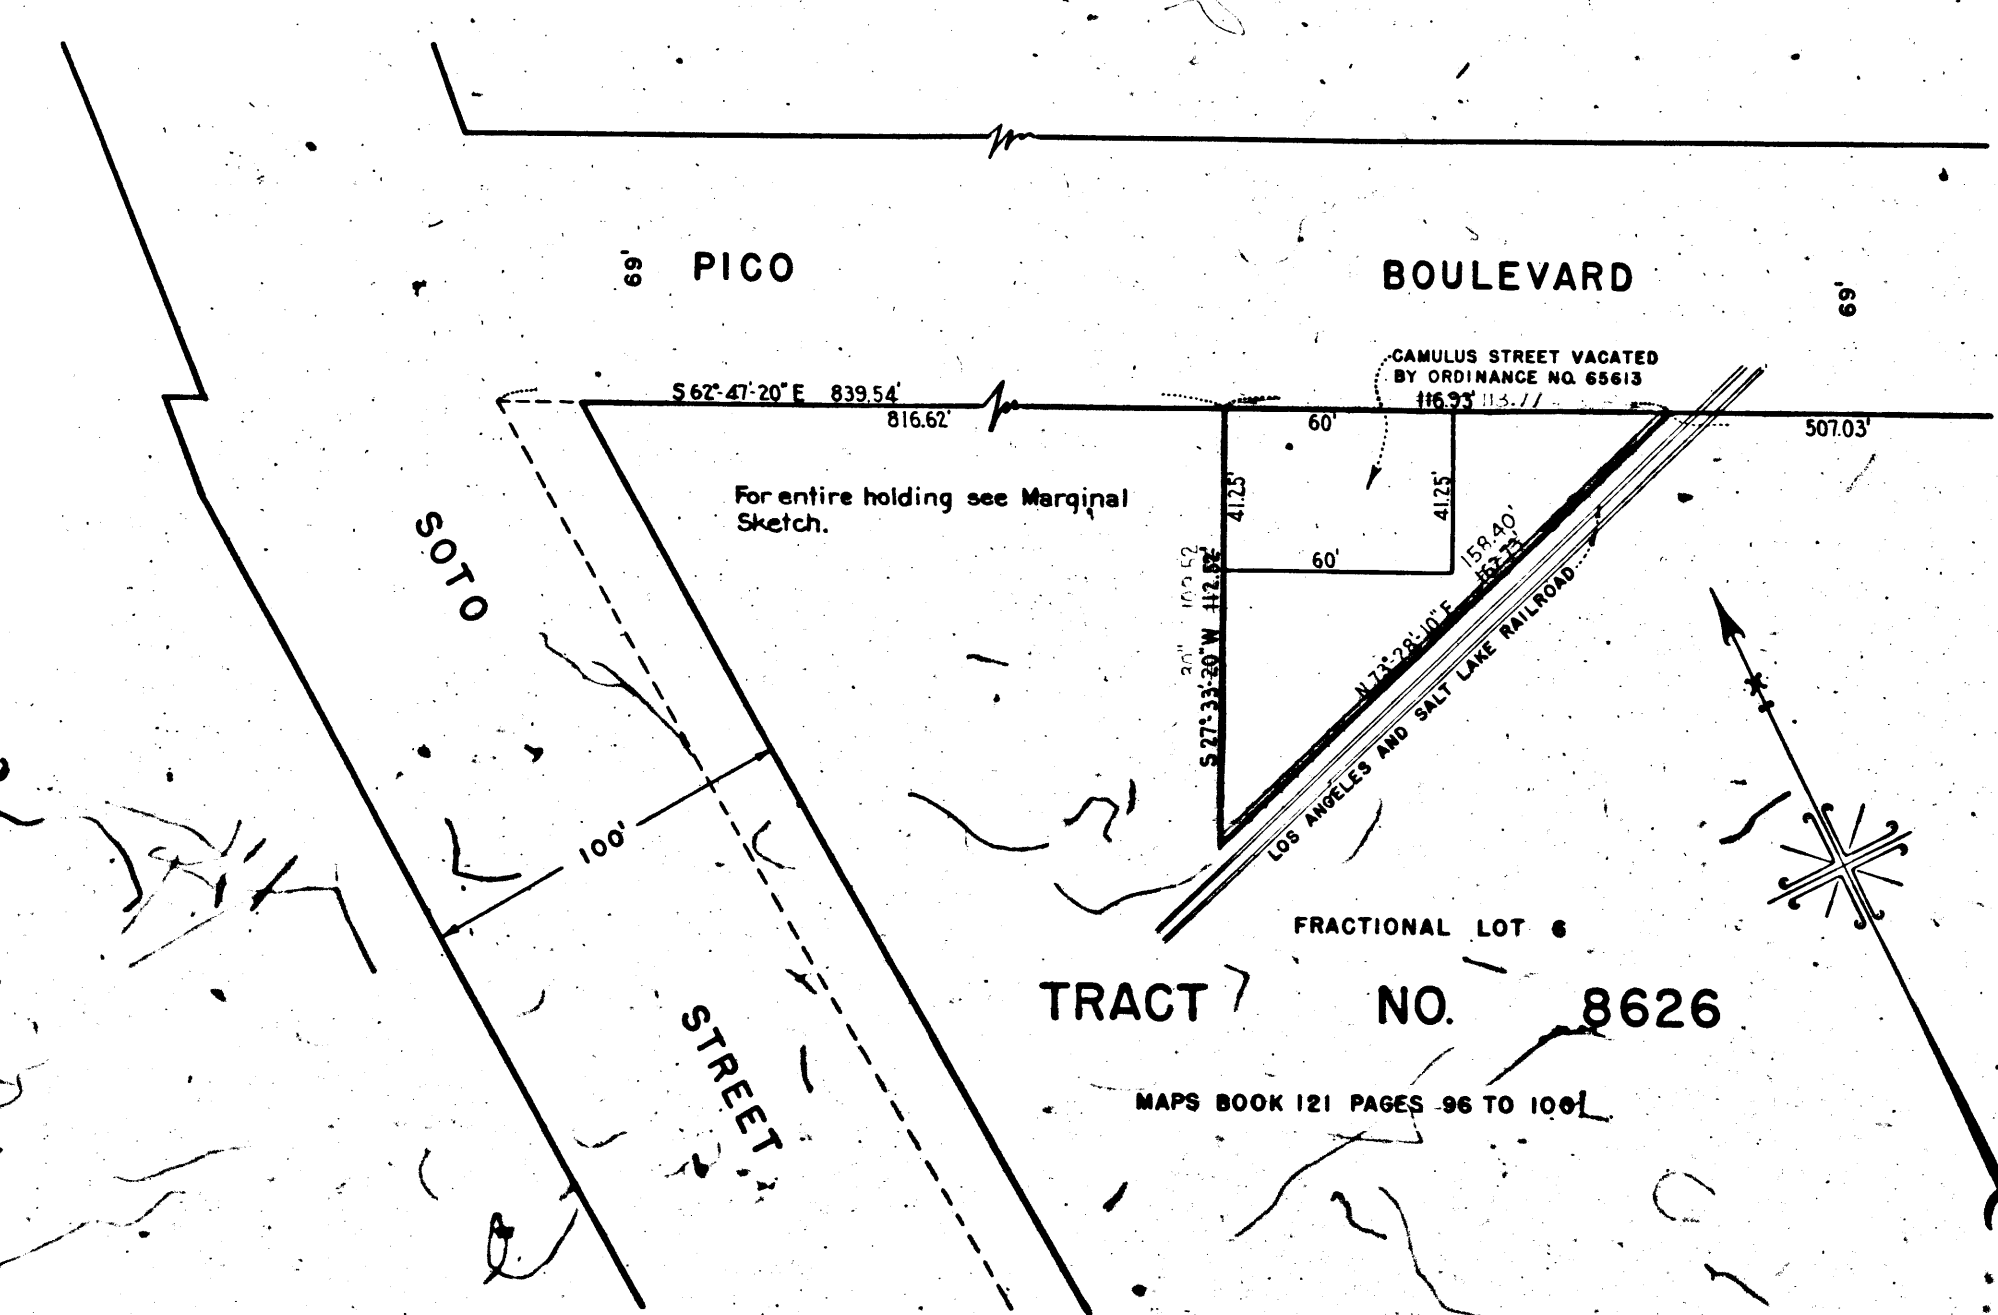

# MAP

SHOWING REAL PROPERTY TO BE CONDEMNED IN FEE FOR PUBLIC BUILDINGS AND GROUNDS TO-WIT FOR THE ERECTION CONSTRUCTION AND MAINTENANCE OF A SEWER VENTILATING STATION SAID REAL PROPERTY LOCATED ON THE SOUTHWESTERLY SIDE OF PICO BOULEVARD (69 FEET IN WIDTH) APPROXIMATELY 820 FEET SOUTHEASTERLY OF SOTO STREET (100 FEET IN WIDTH) IN THE CITY OF LOS ANGELES, CALIFORNIA IN ACCORDANCE WITH ORDINANCE NO. 84877

LLOYD ALDRICH CITY ENGINEER MAY 1941

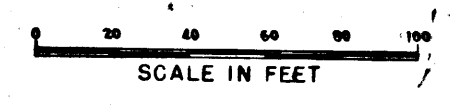


RETURN TO CITY ENGINEER'S OFFICE  
CITY OF LOS ANGELES  
PROBATION DEPARTMENT

RETURN TO CITY ENGINEER'S OFFICE  
CITY OF LOS ANGELES  
PROBATION DEPARTMENT

Superior Court Case No. 46707B  
 Suit for Condemnation  
 Filed Aug. 13, 1941  
 City of Los Angeles, Plaintiff  
 Vs.  
 L. A. and Salt Lake R.R. Co., et al, Def.  
 Changes in the description of this  
 condemnation made in accordance  
 with a stipulation filed in Court Case.  
 Final Judgment in favor of Ptfff.  
 (as per changed map) rendered  
 May 12th, 1942.  
 E:55-224, O.R. 19384-33

NOTE:  
 LAND TO BE CONDEMNED FOR PUBLIC BUILDINGS AND GROUNDS SHOWN  
 COLORED RED.

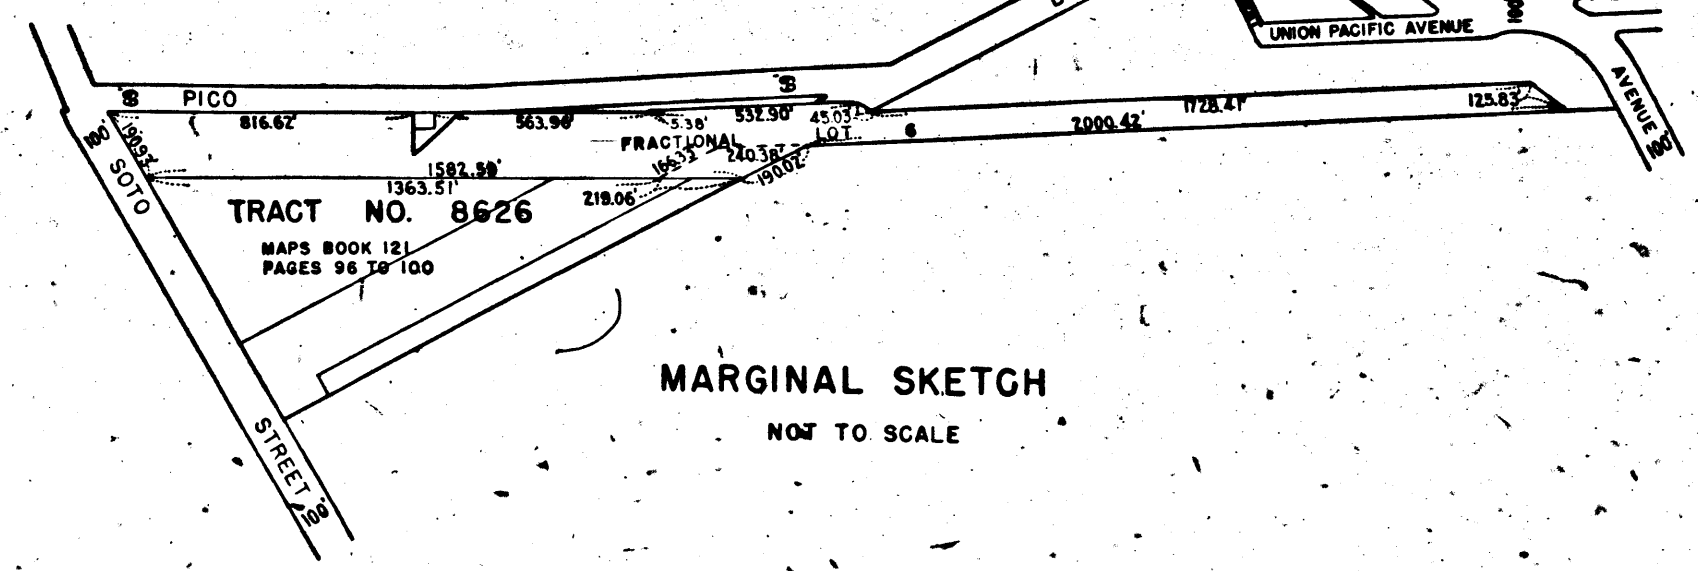

INDEX 7

Right of Way No.	Improvement of
NO. 7	NORTH OUTFALL SEWER VENTILATION STATION
Clerk's File	Order No. 5659
Sewers/Storm Drains	Dist. Map 4304 Div. Index 126
Calc. Mueller	Traced Mueller
Submitted Aug. 2, 1941	Div. Dist. Eng. Mueller
Submitted Aug. 12, 1941	Deputy Eng. Mueller
Approved Aug. 12, 1941	City Engineer

A-6737

A-6737

A-6737