


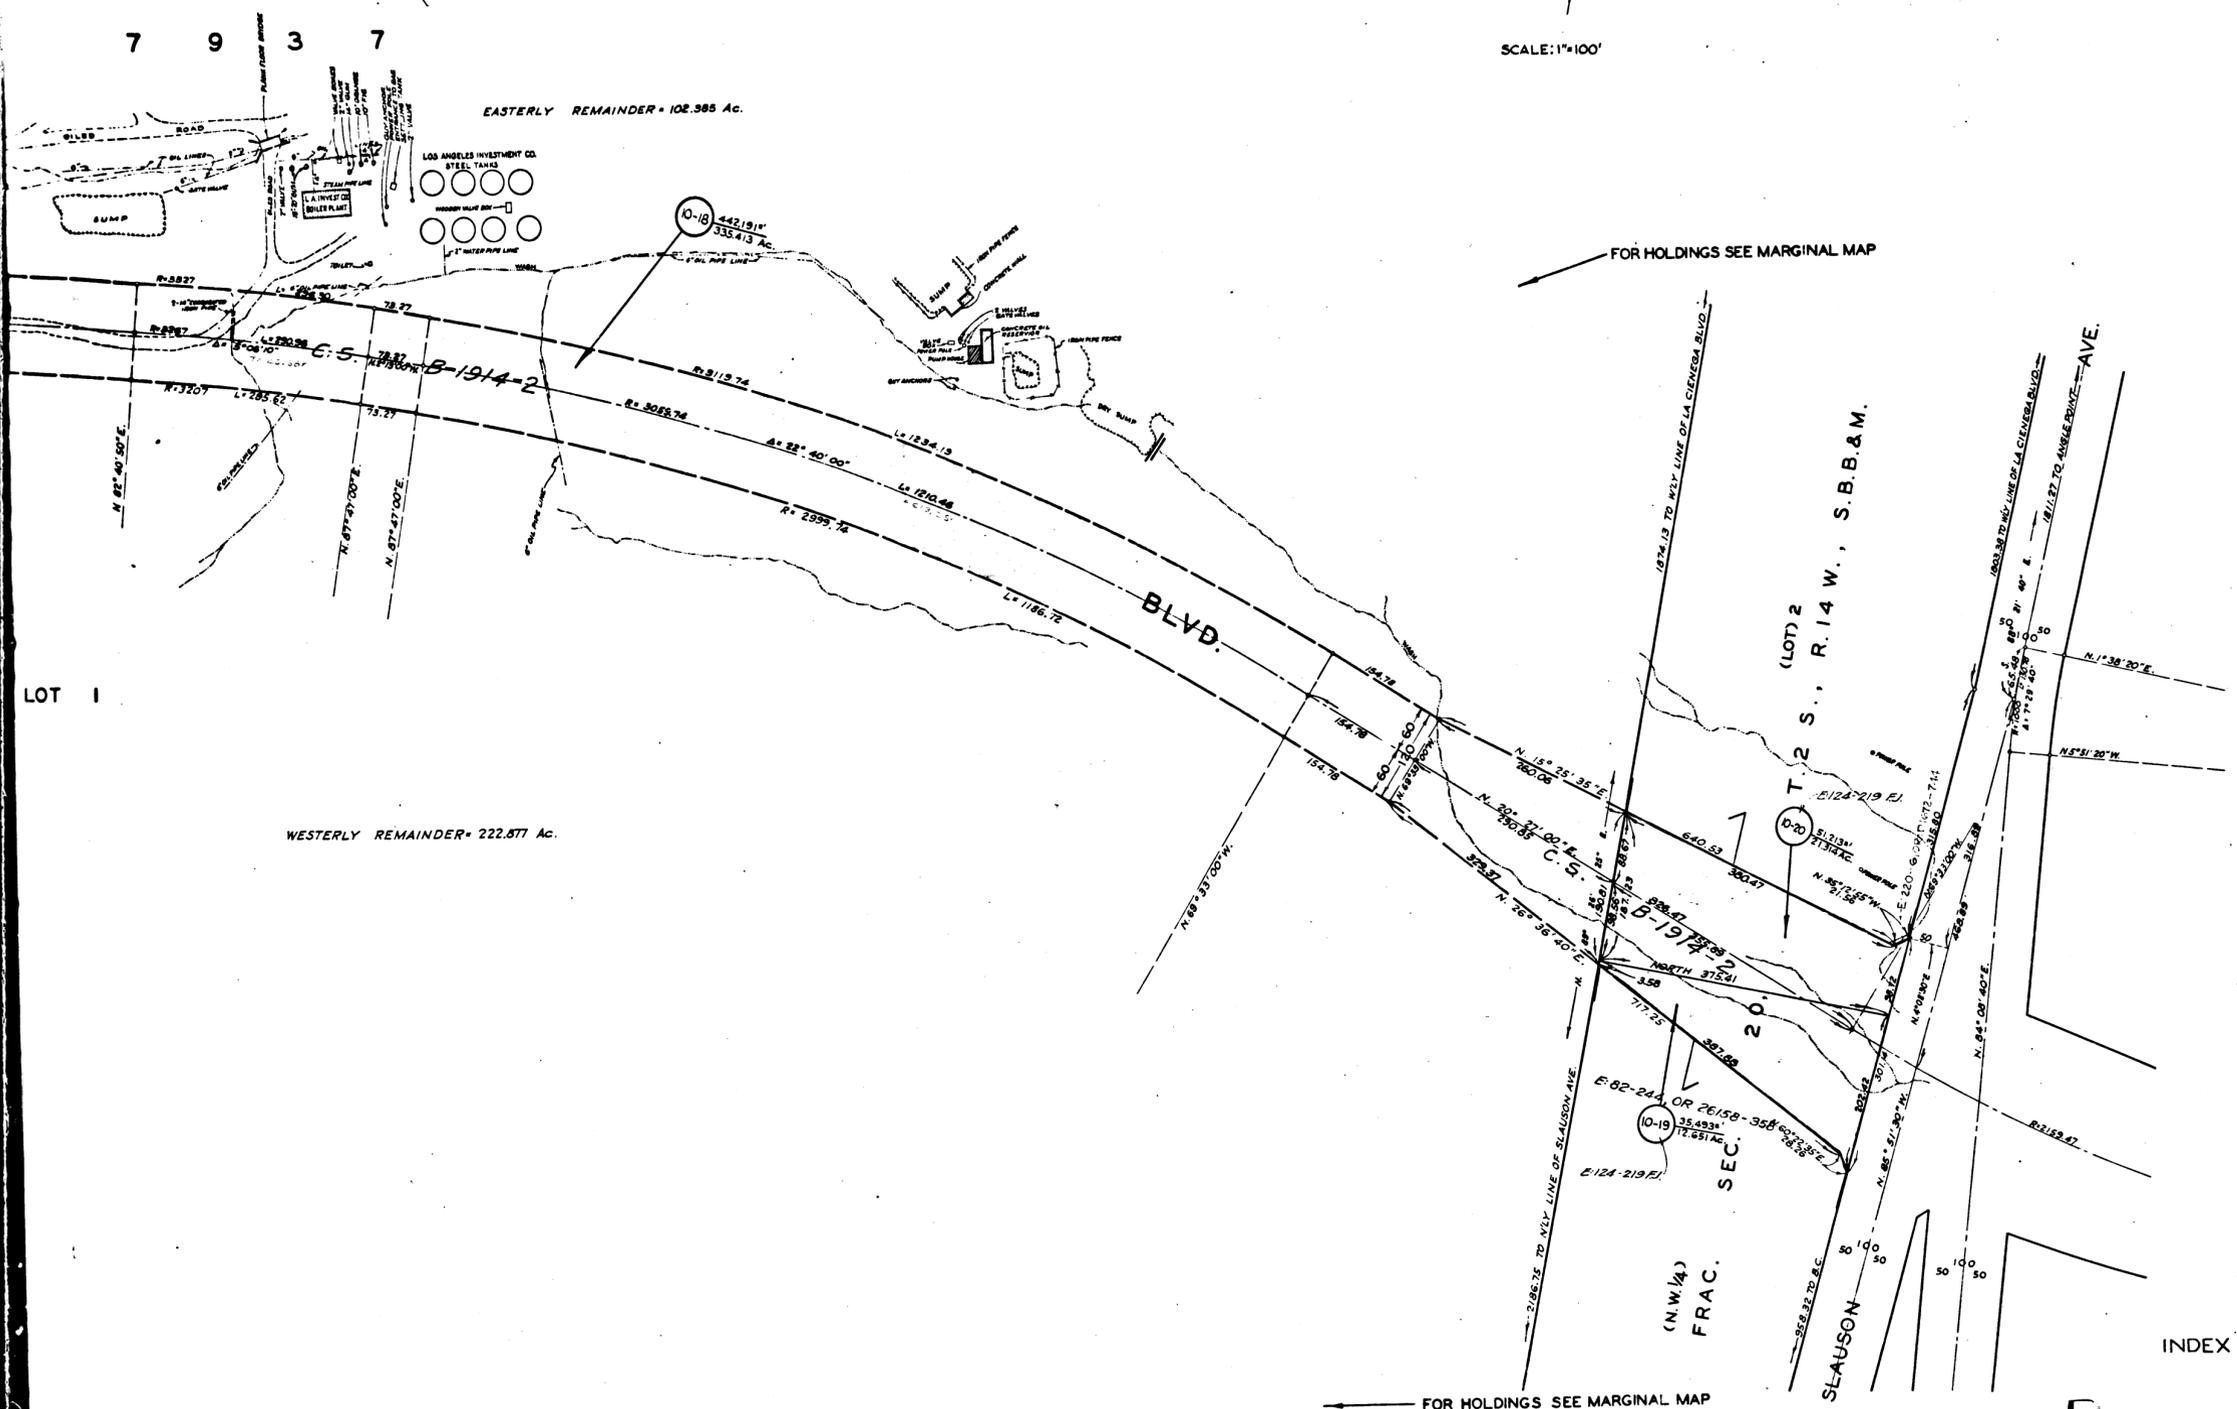

SCALE: 1"=100'



Superior Court Case No. 543291
 Suit for Condemnation
 Filed April 12, 1948
 County of Los Angeles, Plaintiff,
 vs.
 Preston S. Wright, et al, Deft's.

Suit covers Parcels 10-1C to 10-1I, 10-2, 10-3, 10-4, 10-6 to 10-14, 10-15.1, 10-15.2, & 10-16 to 10-20 as colored red on this sheet and on sheet 1. (NOTE below)

Case dismissed as to portions of parcels 10-2 & 10-3 Jun. 21, 1949; and as to parcel 10-2 and portion of parcel 10-3 Sept. 8, 1949. (See parcels for detail.)

Final Judgment in favor of Pltff as Par. 10-1C, 10-1D, 10-1G, 10-6, 10-9, 10-13, 10-15.1, 10-15.2, & 10-16 to 10-18 Nov. 3, 1945: E:95-216, O.R. 31475-215.

Case dismissed as to Par. 10-19, 10-20, Feb. 9, 50.

Case dismissed as to portion of Parcel 10-1I Feb. 10, 1950 (See parcel for detail.)

Order authorizing plaintiff to take Immediate Possession of Par. 10-9, 10-10, 10-10.5, 10-12, 10-12.5, rendered 4-14-52.

NOTE: Par. 10-7.5, 10-8.5, 10-9.5, 10-10.5, 10-11, 10-12.1, 10-12.5.1, 12.5.2 & 12.5.3 shown in green on sheet 1, added by Amended Complaints filed April 2 and May 7, 1952.

FOR CURRENT STATUS SEE INDIVIDUAL PARCELS

SEE ALSO C.F. 2393

DRAWN BY	D. FE	CHECKED BY	DATE	CALCULATED BY	DATE	CHECKED BY	DATE
CURRAN	1-48	CURRAN	1-48	CURRAN	12-47	B. VERMAN	12-47
REFERENCES				REVISIONS			
ALIGNMENT: C.S.B-1914-2 & 3				LINE CHANGE IN PARCEL 10 - BY NUMBER 2-48			
TOPOGRAPHY: C.S.B-1914-2							
INDEX MAP 24 (A-2) ASSESSOR BOOKS 94, 332, 839							
LA CIENEGA BOULEVARD (10)							
SHEET 2 OF 2 SHEETS							

C.F. 2333 2-2

T R A C T

N O.

7 9 3 7

EASTERLY REMAINDER = 102.985 Ac.



0.13 AC.

334.2941
105.656 AC.


442.1914
335.413 AC.

REMAINDER = 20.969 AC.

M . B . 1 2 0 - 2 4 - 2 5

LOT 1

WESTERLY REMAINDER = 222.877 Ac.

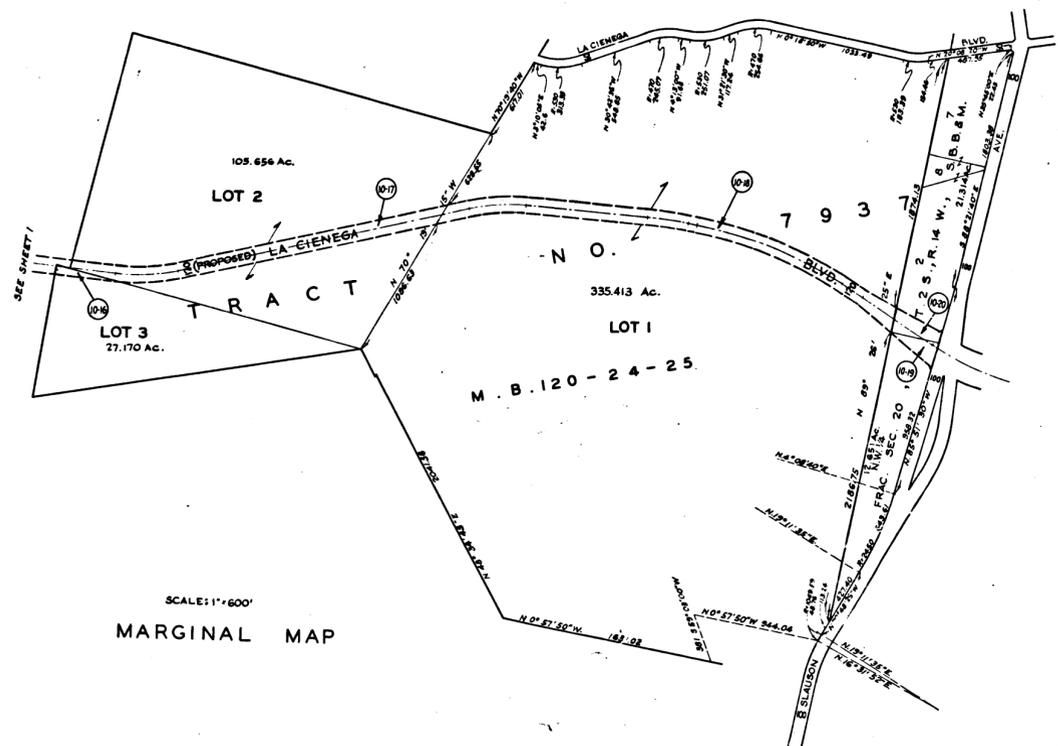

SCALE: 1" = 600'
MARGINAL MAP

2

C.F. 2333 2-2

