


C.F. 2366
 A1 OF A3

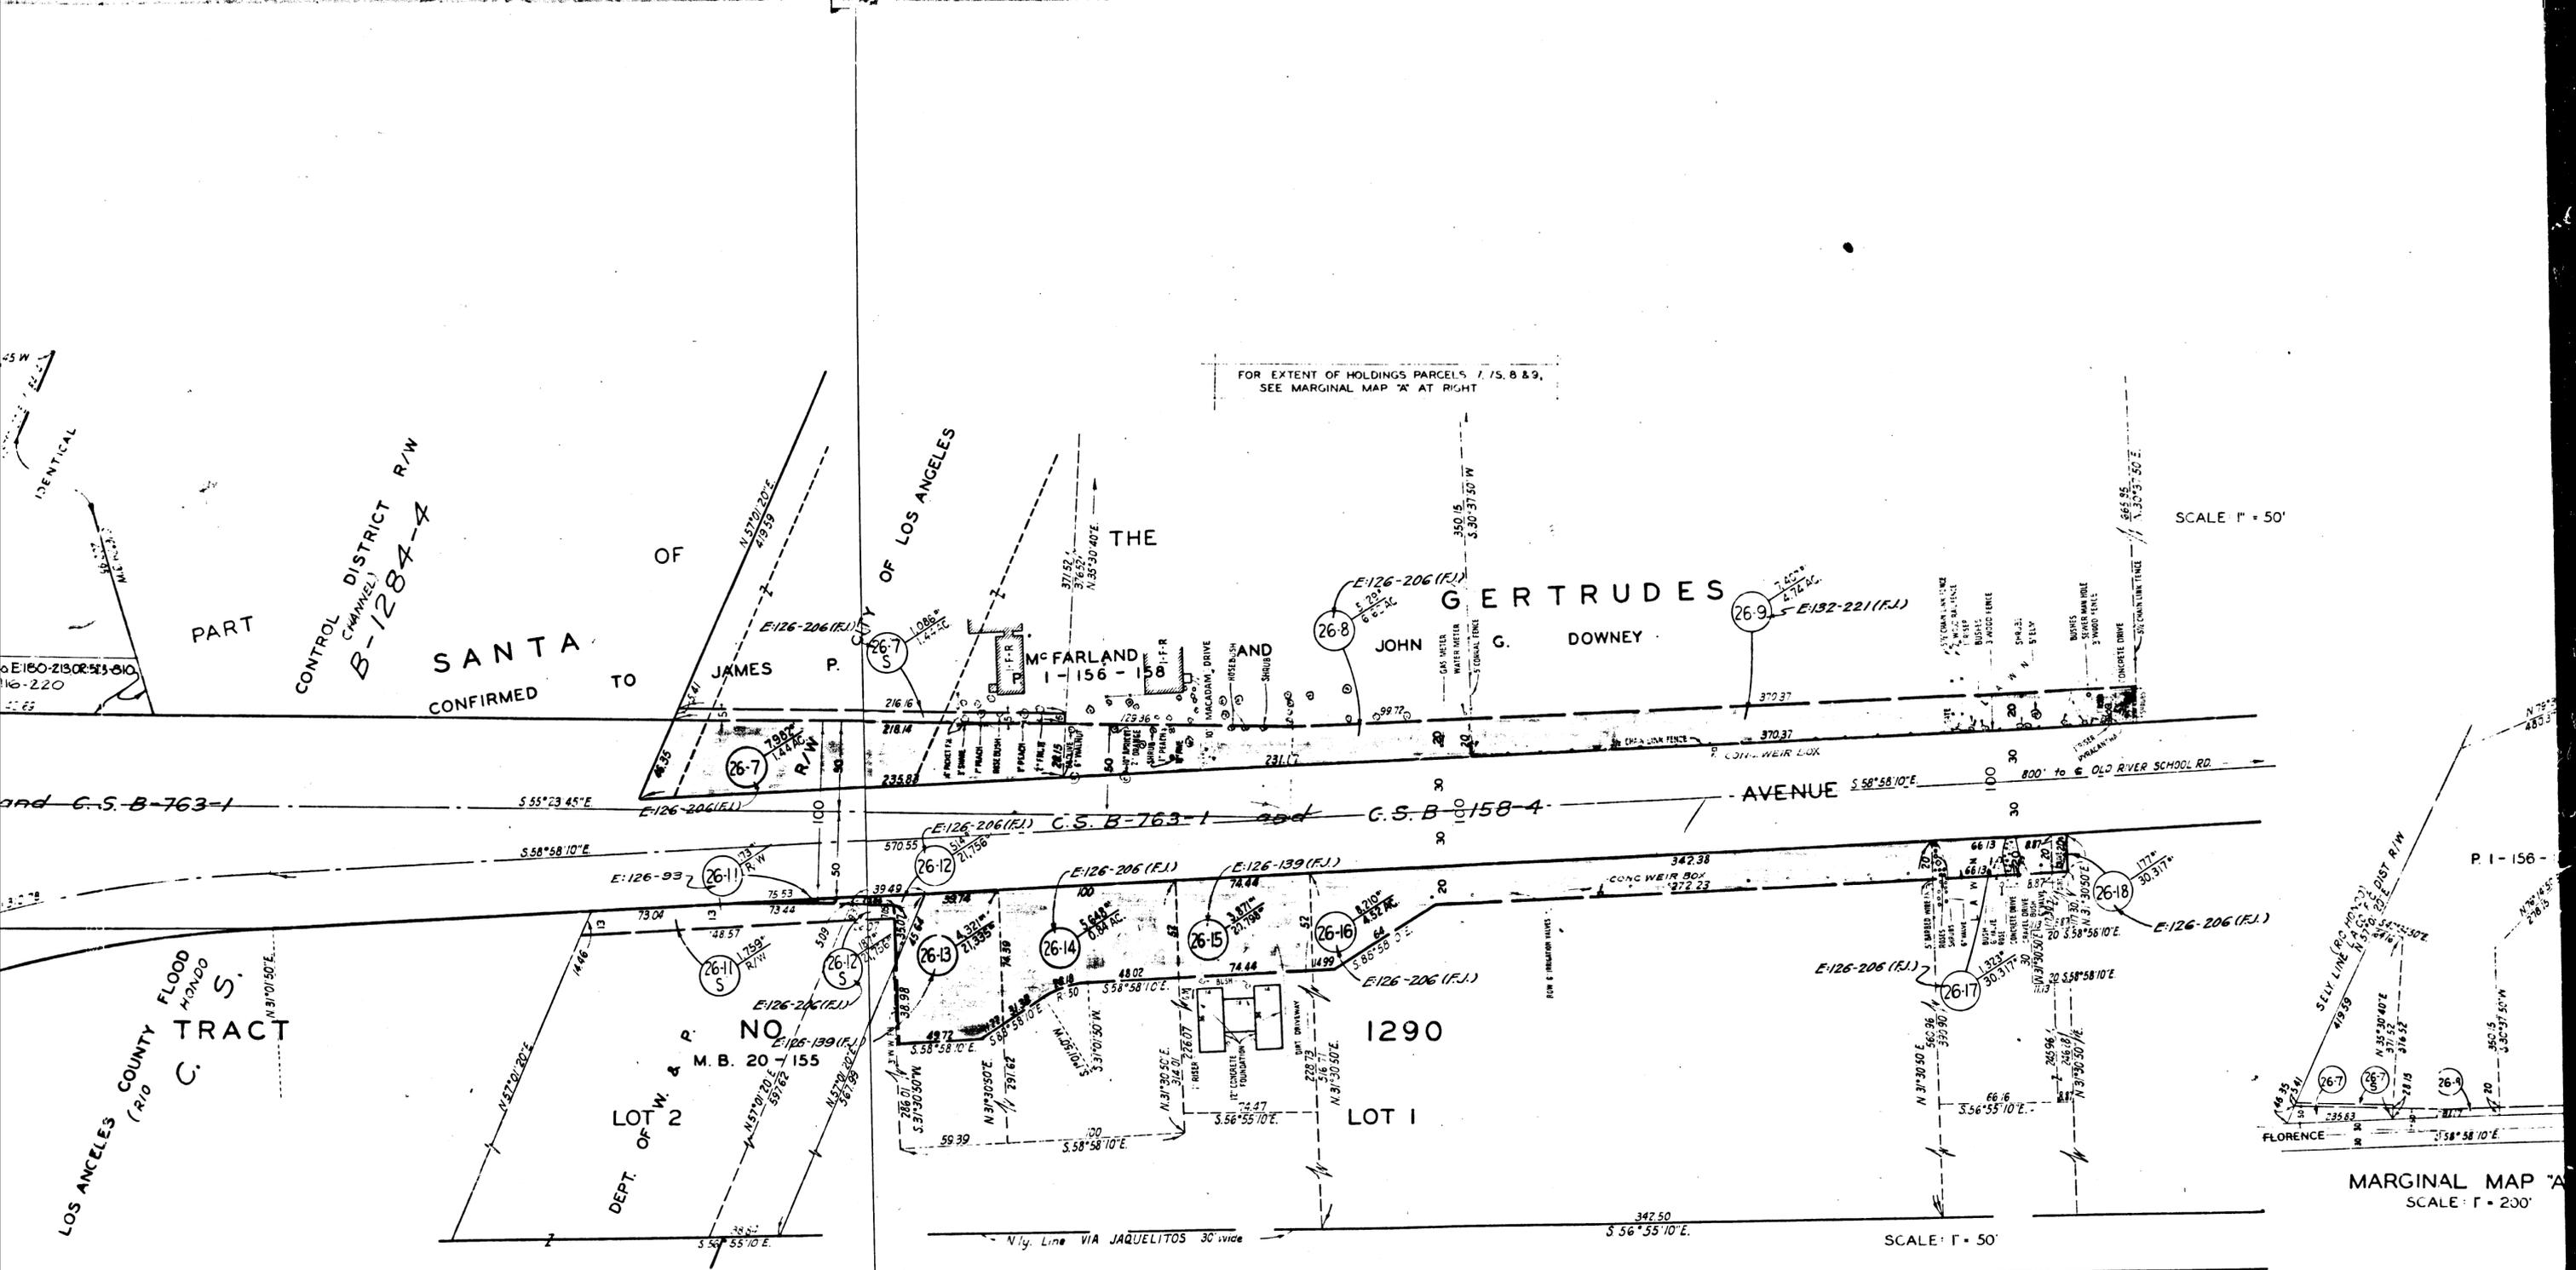

FOR EXTENT OF HOLDINGS PARCELS 7, 15, 8 & 9,
SEE MARGINAL MAP A AT RIGHT

SCALE 1" = 50'

MARGINAL MAP A
SCALE 1" = 200'

C.F.	2	3	6	6
A	2	OF	A	3

